


FED. ROAD DIST. NO.	STATE	PROJ. NO.	FISCAL YEAR	SHEET NO.	TOTAL SHEETS
HAWAII	HAW.	19H-01-99M	1999	30	32

REFLECTOR AND OBJECT MARKER SCHEDULE

STATION *		LEFT	RIGHT	RM-2		RM-3			RM-3 (Bi)		RM-4	TYPE II	REMARKS
FROM	TO			STEEL POST	STEEL BI	FLEX POST	STEEL POST	NO POST	STEEL POST	FLEX POST	STEEL POST	NO POST	
EQ. 152+50.96 =151+26.02	144+88	165+00	●		12					5			
	145+00	157+24		●	6		1			5			
EQ. 165+47.44 =0+00	6+50	22+30	●		7		1	4		1			
	6+50	19+20		●	2		1	4		1			
	23+80	41+00	●		6		1			2			
	25+20	29+80		●	3		1			2			
	45+90	67+20	●		5					3	2		
	45+90	65+24		●	9					3	2		
	66+10	83+40	●		6		1			3			
EQ. 80+58.83 =80+51.38	66+10	83+40		●	3					2			
TOTALS					62		6	8		27	4		

* Stations May Vary in the Field.
final Marker Locations Are to be Approved by the Engineer.

ORIGINAL PLAN	SURVEY PLOTTED BY _____ DATE _____
NOTE BOOK	DRAWN BY _____ "
	TRACED BY _____ "
	DESIGNED BY _____ "
	QUANTITIES BY _____ "

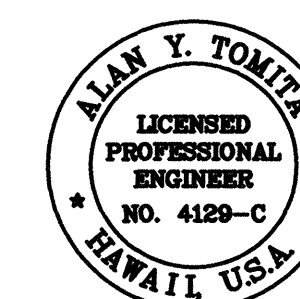

THIS WORK WAS PREPARED BY ME
OR UNDER MY SUPERVISION.

Alamy Scam

STATE OF HAWAII
DEPARTMENT OF TRANSPORTATION
HIGHWAYS DIVISION

REFLECTOR AND OBJECT
MARKING SCHEDULE

HAWAII BELT ROAD RESURFACING
Vicinity of Waipunaiei to Kilau Gulch
Project No. 19H-01-99M

Scale: None Date: May, 1999

SHEET No. 1 OF 1 SHEETS