

N:\001-HW\RT19H\19t-29.dwg Tue Jun 15 14:19:56 1999 R Asan1

ORIGINAL PLAN	SURVEY PLOTTED BY	DATE
	DRAWN BY	
	DESIGNED BY	
	NOTED BY	
NOTE BOOK	QUANTITIES BY	
	CHECKED BY	
No.		

EQ. 152+50.96
=151+26.02

EQ. 165+47.44
=0+00

STATION	LEFT	RIGHT	TYPE	SIGN TO REMAIN	REMOVE	INSTALL (10 SQ. FT. OF LESS)		INSTALL (GREATER THAN 10 SQ. FT.)		DESTINATION/ ADVISORY SIGN PANEL (S.F.)
						W/POST	WO/POST	W/POST	WO/POST	
144+90		o	R1-1		X	X				
144+90		o	R3-5R		X		X			
145+00	o		ADOPT A HIGHWAY SIGN		X			X		
145+00	o		"LITTER BUGS ME"	X	Remove & Reinstall					
145+14		o	ADOPT A HIGHWAY SIGN					X		
145+14		o	"BIG ISLAND RIDERS M/C"				X			
145+14		o	"LITTER BUGS ME"	X	Remove & Reinstall					
146+90		o	W2-2R		X					
148+30	o		W1-2L		X		X			
148+30	o		W13-1		X		X			
149+00		o	R2-1		X			X		
150+00		o	W2-2R				X			
151+86		o	R2-4		X			X		
153+40		o	R1-1		X	X				
157+80	o		W2-2L				X			
161+10	o		W2-2L		X					
5+30	o		R1-1		X	X				
13+30		o	⊥ SIGN		X	X				
16+86		o	R2-1		X	X				
19+14		o	R1-1		X	X				
19+65		o	DESTINATION SIGN (LAUPAHOEHOE POINT)		X	X				36
21+76	o		R1-1		X	X				
22+70	o	o	R2-1		X	X (2)				
24+00	o		DESTINATION SIGN (LAUPAHOEHOE POINT)		X					36
25+80		o	R1-1		X	X				
25+86		o	"CAUTION-ROCKFALL AREA" SIGN		X					52.50
29+80	o		⊥ SIGN		X	X				
30+00		o	W1-2R		X		X			
30+00		o	W13-1		X		X			
35+60	o		W1-8 (BI-DIRECTIONAL)		X	X				
36+60	o		W1-8 (BI-DIRECTIONAL)		X	X				
37+90	o		W1-8 (BI-DIRECTIONAL)		X	X				
38+94	o		W1-8 (BI-DIRECTIONAL)		X	X				
40+86		o	W1-4R		X	X				
41+46	o		W4-2		X	X				
42+30	o		W1-2L		X	X				
44+50	o		W9-2		X	X				
47+05	o		R4-3		X	X				


FED. ROAD DIST. NO.	STATE	PROJ. NO.	FISCAL YEAR	SHEET NO.	TOTAL SHEETS
HAWAII	HAW.	19H-01-99M	1999	29	32

STATION	LEFT	RIGHT	TYPE	SIGN TO REMAIN	REMOVE	INSTALL (10 SQ. FT. OF LESS)		INSTALL (GREATER THAN 10 SQ. FT.)		DESTINATION/ ADVISORY SIGN PANEL (S.F.)
						W/POST	WO/POST	W/POST	WO/POST	
49+10		o	W2-1L		X	X (2)				
49+10		o	W13-1		X		X			
56+40	o		DESTINATION SIGN (LAUPAHOEHOE GULCH)		X					9
66+90		o	R4-3		X	X				
68+00	o		W2-1R		X	X				
68+00	o		W13-1		X		X			
70+24		o	W2-1R		X	X				
72+80	o		W1-8 (BI-DIRECTIONAL)		X	X				
74+00	o		W1-8 (BI-DIRECTIONAL)		X	X				
75+10	o		W1-8 (BI-DIRECTIONAL)		X	X				
76+14	o		W1-8 (BI-DIRECTIONAL)		X	X				
76+94	o		W1-8 (BI-DIRECTIONAL)		X	X				
77+14		o	W15-3		X	X				
77+74	o		W1-8 (BI-DIRECTIONAL)		X	X				
78+60	o		W1-8 (BI-DIRECTIONAL)		X	X				
79+50		o	W9-2		X	X				
79+84	o		W1-8 (BI-DIRECTIONAL)		X	X				
80+55	o		W1-8 (BI-DIRECTIONAL)		X	X				
80+70	o		"CAUTION - ROCK FALL AREA"		X					52.50
80+90	o		R1-1			X				
81+30		o	W4-2R		X	X				
81+60	o		ADOPT A HIGHWAY SIGN		X			X		
81+60	o		"BIG ISLAND RIDERS M/L" SIGN		X		X			
81+60	o		"LITTER BUGS ME"	X	Remove & Reinstall					
82+35	o		W2-1R		X		X			
82+35	o		W13-1		X		X			
82+35		o	ADOPT A HIGHWAY SIGN		X			X		
82+35		o	"NORTH HILO POLICE" SIGN		X		X			
82+35		o	"LITTER BUGS ME"	X	Remove & Reinstall					

EQ. 80+58.83
=80+51.38

6/15/99 Revised Panel Size (S.F.) for
Laupahoehoe Gulch

Date Revision

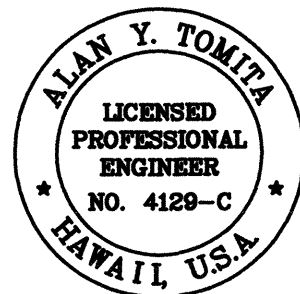

THIS WORK WAS PREPARED BY ME
OR UNDER MY SUPERVISION.

Alan Y. Tomita

STATE OF HAWAII
DEPARTMENT OF TRANSPORTATION
HIGHWAYS DIVISION

SIGN SCHEDULE

HAWAII BELT ROAD RESURFACING
Vicinity of Waipunaiei to Kilau Gulch
Project No. 19H-01-99M

Scale: None

Date: June, 1999

SHEET No. 1 OF 1 SHEETS

ADD. 29

N:\001-HW\RT19H\19t-29.dwg Jun 15 1999 2:19PM cgsan1