


| FED. ROAD DIST. NO. | STATE | PROJ. NO. | FISCAL YEAR | SHEET NO. | TOTAL SHEETS |
|---------------------|-------|------------|-------------|-----------|--------------|
| HAWAII | HAW. | 19G-01-99M | 1999 | 55 | 55 |

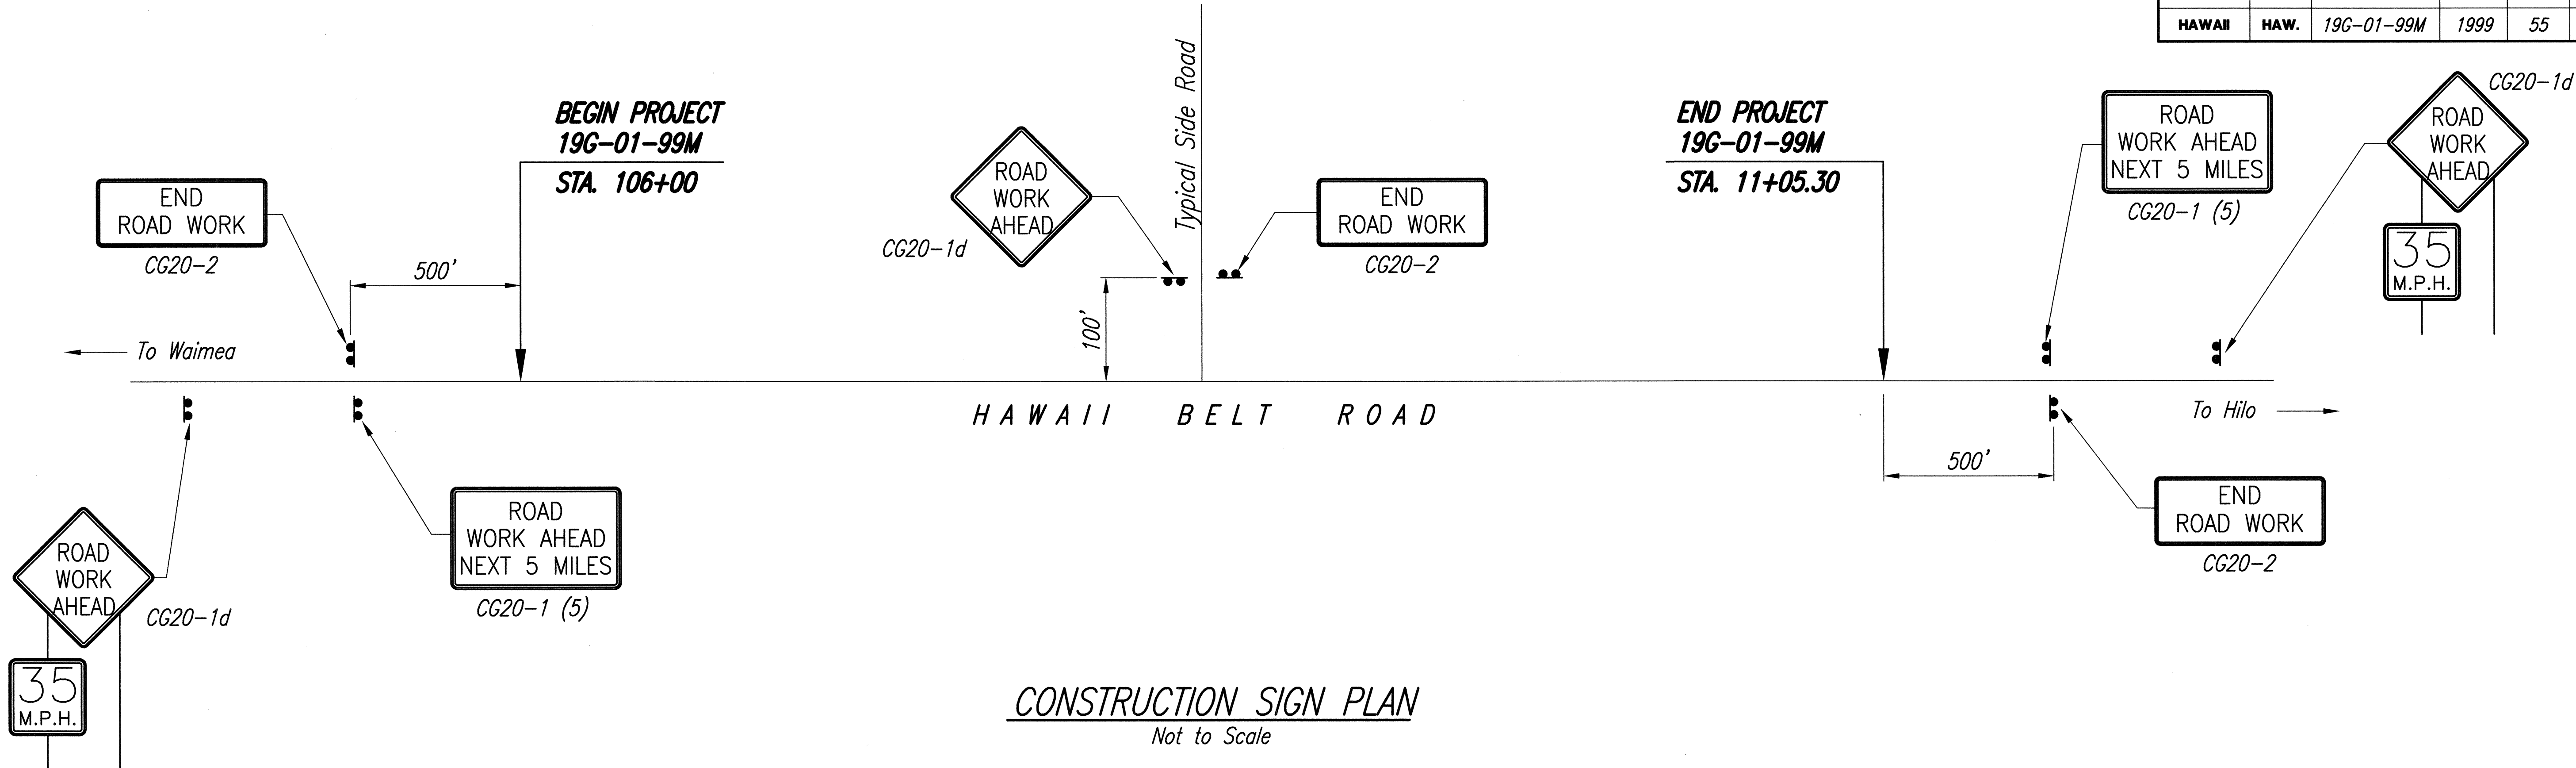

| CONSTRUCTION SIGN SCHEDULE | | | | | |
|----------------------------|---------------------------------|------|-------|------------------------------|-------------------------------|
| ROAD AND LOCATION * | ROUTE 19G CENTERLINE STATION ** | LEFT | RIGHT | ITEM NO. 621.7121 (NO POSTS) | ITEM NO. 621.7120 (TWO POSTS) |
| Hawaii Belt Road | 100+50 | | ● | CW13-1 (35) | CG20-1d |
| | 101+00 | ● | | | CG20-1 (5) |
| | 101+00 | | ● | | CG20-2 |
| Side Road | 1+00 | ● | | | CG20-1d |
| | 1+00 | | ● | | CG20-2 |
| Hawaii Belt Road | 16+05.30 | ● | | | CG20-1 (5) |
| | 16+05.30 | | ● | | CG20-2 |
| | 16+55.30 | ● | | CW13-1 (35) | CG20-1d |
| Total Construction Signs | | | | 2 | 8 |

* - Final Locations of All Signs to be Determined in the Field by the Engineer.

** - Signs Erected on Side Roads Must be Located 50' (Min.), From E.P. of Hawaii Belt Road.



THIS WORK WAS PREPARED BY ME OR UNDER MY SUPERVISION.

Alan Y. Tomita

STATE OF HAWAII
DEPARTMENT OF TRANSPORTATION
HIGHWAYS DIVISION
CONSTRUCTION SIGN
PLAN & SCHEDULE
HAWAII BELT ROAD RESURFACING
Vicinity of Kahawailiili Bridge to East Paauilo Bridge
Project No. 19G-01-99M
Scale: As Shown Date: May, 1999
SHEET No. 1 OF 1 SHEETS