

N:\DOT-HAWAII\199-5253.dwg Fri May 07 13:36:29 1999 K Tasato


ORIGINAL PLAN	SURVEY PLOTTED BY	DATE
NOTE BOOK	DRAWN BY	" " "
No.	DESIGNED BY	" " "
	QUANTITIES BY	" " "
	CHECKED BY	" " "

EQ. 249+62.16
=249+65.43

REFLECTOR AND OBJECT MARKER SCHEDULE

STATION *		LEFT	RIGHT	RM-2			RM-3			RM-3 (Bi)		RM-4		TYPE II	REMARKS
FROM	TO			FLEX POST	STEEL POST	STEEL BI	FLEX POST	STEEL POST	NO POST	STEEL POST	FLEX POST	STEEL POST	NO POST		
108+00	112+70		●				5				1			1	
112+80	115+00	●			3					3					
125+50	130+84	●			4		2			3					
122+55	128+50		●				2	2						2	
139+50	140+00	●	●				4								
148+50	149+50		●							2				1	
161+90	164+10	●			3					3					
161+30	166+50		●		1					3				2	
167+50	169+30	●					1				2			1	
169+30	-		●								1				
176+56	181+70	●						3			1	2			
177+20	181+70		●					4				2			
182+54	192+60	●			9			1		2	1				
182+54	190+76		●		5		1	1		2	1				
197+44	-	●									1				
197+35	197+50		●				2								
206+50	212+90	●			4					3	1				
206+56	213+24		●		6			3		3	1				
217+00	221+10	●									2				
216+40	221+00		●				1				1			2	
227+50	-	●	●								2				
239+80	257+60	●						2		3	4	2			
239+90	255+30		●				1			4	4	2			
262+30	270+50	●			2		1			1					
262+14	280+50		●				2	2			1	1			
274+20	282+40	●			6					3					
285+50	-	●									1				
296+90	303+50	●			6					3					
297+66	301+90		●				3								
306+80	317+50	●					6				1	2			

* Stations May Vary in the Field.
final Marker Locations Are to be Approved by the Engineer.

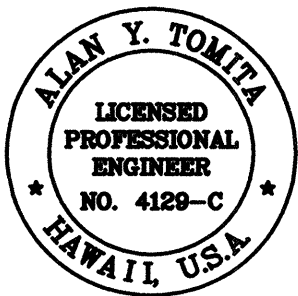

THIS WORK WAS PREPARED BY ME
OR UNDER MY SUPERVISION.

Alan Y. Tomita

STATE OF HAWAII DEPARTMENT OF TRANSPORTATION HIGHWAYS DIVISION REFLECTOR AND OBJECT MARKING SCHEDULE HAWAII BELT ROAD RESURFACING Vicinity of Kahawailiili Bridge to East Paauilo Bridge Project No. 19G-01-99M Scale: None Date: May, 1999 SHEET No. 1 OF 2 SHEETS
--

N:\DOT-HAWAII\199-5253.dwg May 7, 1999 12:51PM ktsato

N:\DOT-HW\RT1991\99-5253.dwg Fri May 07 13:36:41 1999 K Taseito

ORIGINAL PLAN	SURVEY PLOTTED BY	DATE
	DRAWN BY	" "
	DESIGNED BY	" "
	CHECKED BY	" "
NOTE BOOK	QUANTITIES BY	
	NO.	

EQ. 357+24.57
=0+00

REFLECTOR AND OBJECT MARKER SCHEDULE

STATION *		LEFT	RIGHT	RM-2			RM-3			RM-3 (Bi)		RM-4		TYPE II	REMARKS
FROM	TO			FLEX POST	STEEL POST	STEEL BI	FLEX POST	STEEL POST	NO POST	STEEL POST	FLEX POST	STEEL POST	NO POST		
306+80	317+50	●					6				1	2			
306+00	316+90		●				5				2	2			
327+00	346+80	●			8					3					
327+10	346+80		●				3				1				
350+00	356+25	●										1	3		
350+80	356+25		●									1	1		
2+00	7+00	●										2	3		
2+00	4+00		●										1		
TOTALS					57		39	15		41	30	12	4	17	

* Stations May Vary in the Field.
final Marker Locations Are to be Approved by the Engineer.

ALAN Y. TOMITA
LICENSED PROFESSIONAL ENGINEER
NO. 4129-C
HAWAII, U.S.A.

THIS WORK WAS PREPARED BY ME
OR UNDER MY SUPERVISION.

Alan Y. Tomita

STATE OF HAWAII DEPARTMENT OF TRANSPORTATION HIGHWAYS DIVISION
REFLECTOR AND OBJECT MARKING SCHEDULE
HAWAII BELT ROAD RESURFACING Vicinity of Kahawaiilili Bridge to East Paauilo Bridge Project No. 19G-01-99M
Scale: None Date: May, 1999
SHEET No. 2 OF 2 SHEETS