


| FED. ROAD DIST. NO. | STATE | PROJ. NO. | FISCAL YEAR | SHEET NO. | TOTAL SHEETS |
|---------------------|-------|-----------|-------------|-----------|--------------|
| HAWAII | HAW. | 19A-01-98 | 2000 | 11 | 22 |

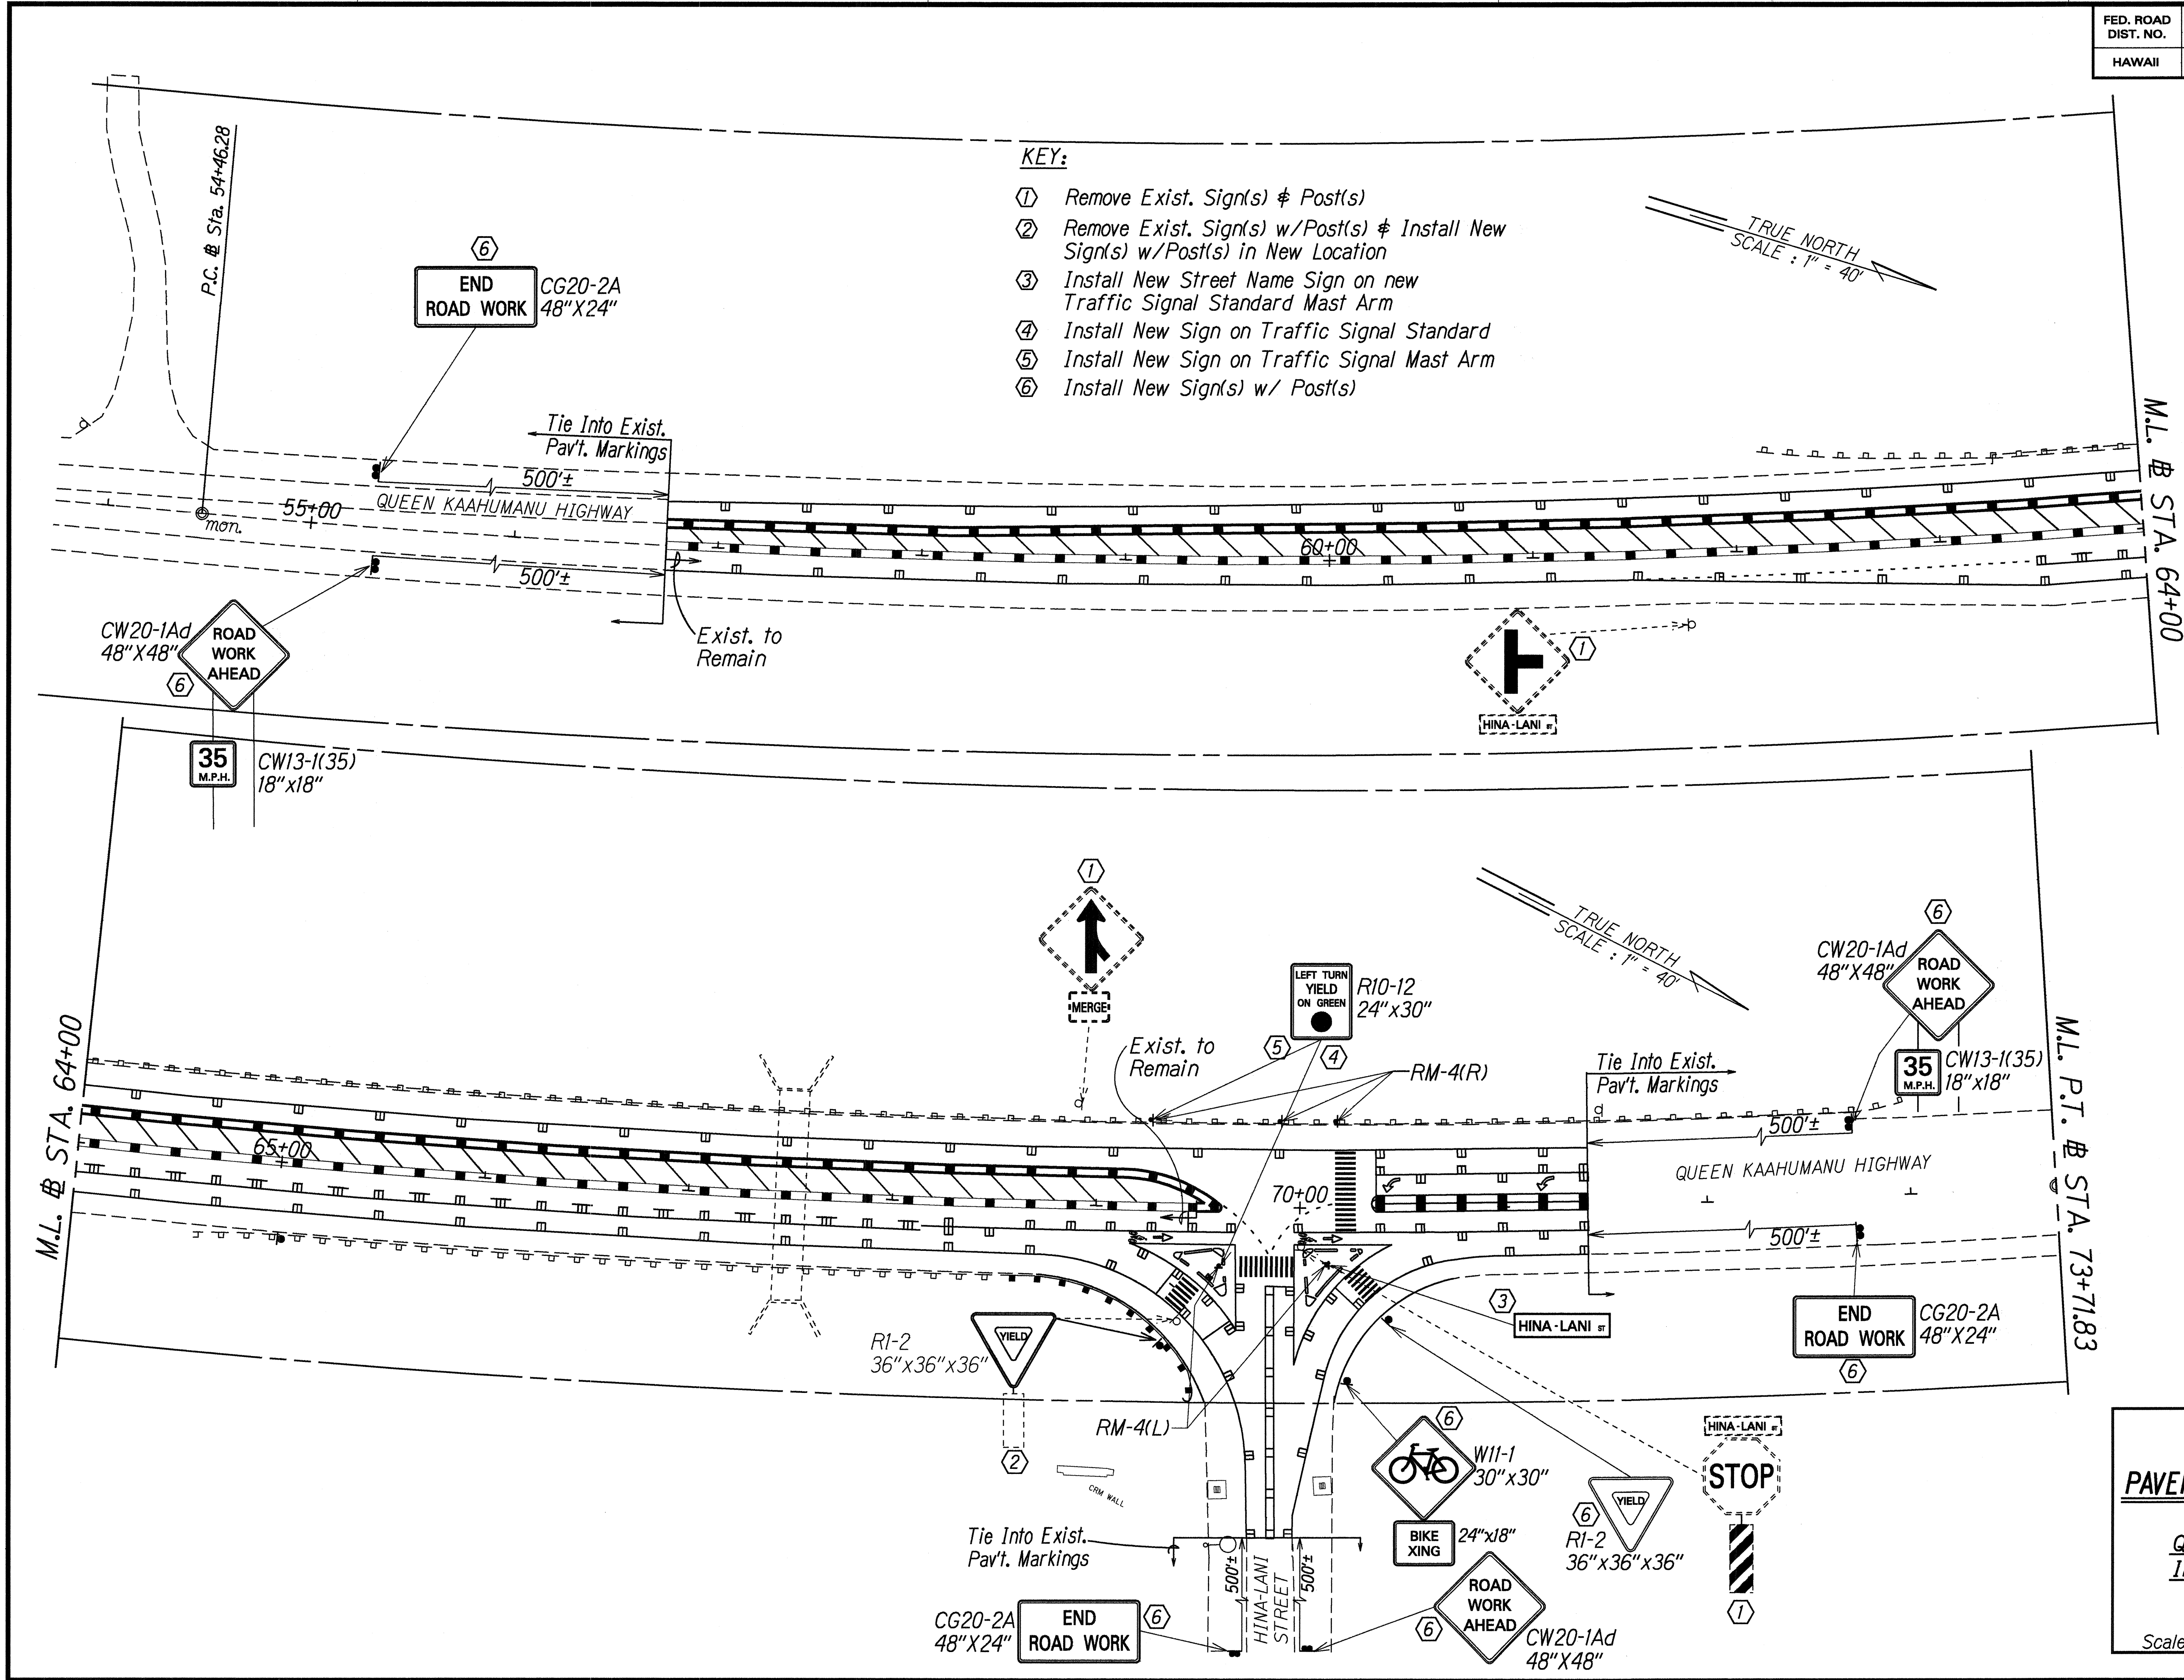

DATE: _____
 SURVEY PLOTTED BY: _____
 DRAWN BY: _____
 DESIGNED BY: _____
 CHECKED BY: _____

STATE OF HAWAII
 DEPARTMENT OF TRANSPORTATION
 HIGHWAYS DIVISION

PAVEMENT MARKING & SIGNING PLAN

*QUEEN KAAHUMANU HIGHWAY
 Installation of Traffic Signals
 at Hina-Lani Street
 Project No. 19A-01-98*

Scale: 1"=40' Date: Feb., 2000

SHEET No. 1 OF 1 SHEETS