



FED. ROAD DIST. NO.	STATE	FED. AID PROJ. NO.	FISCAL YEAR	SHEET NO.	TOTAL SHEETS
HAWAII	HAW.	NH-019-1(29)	2000	18	37

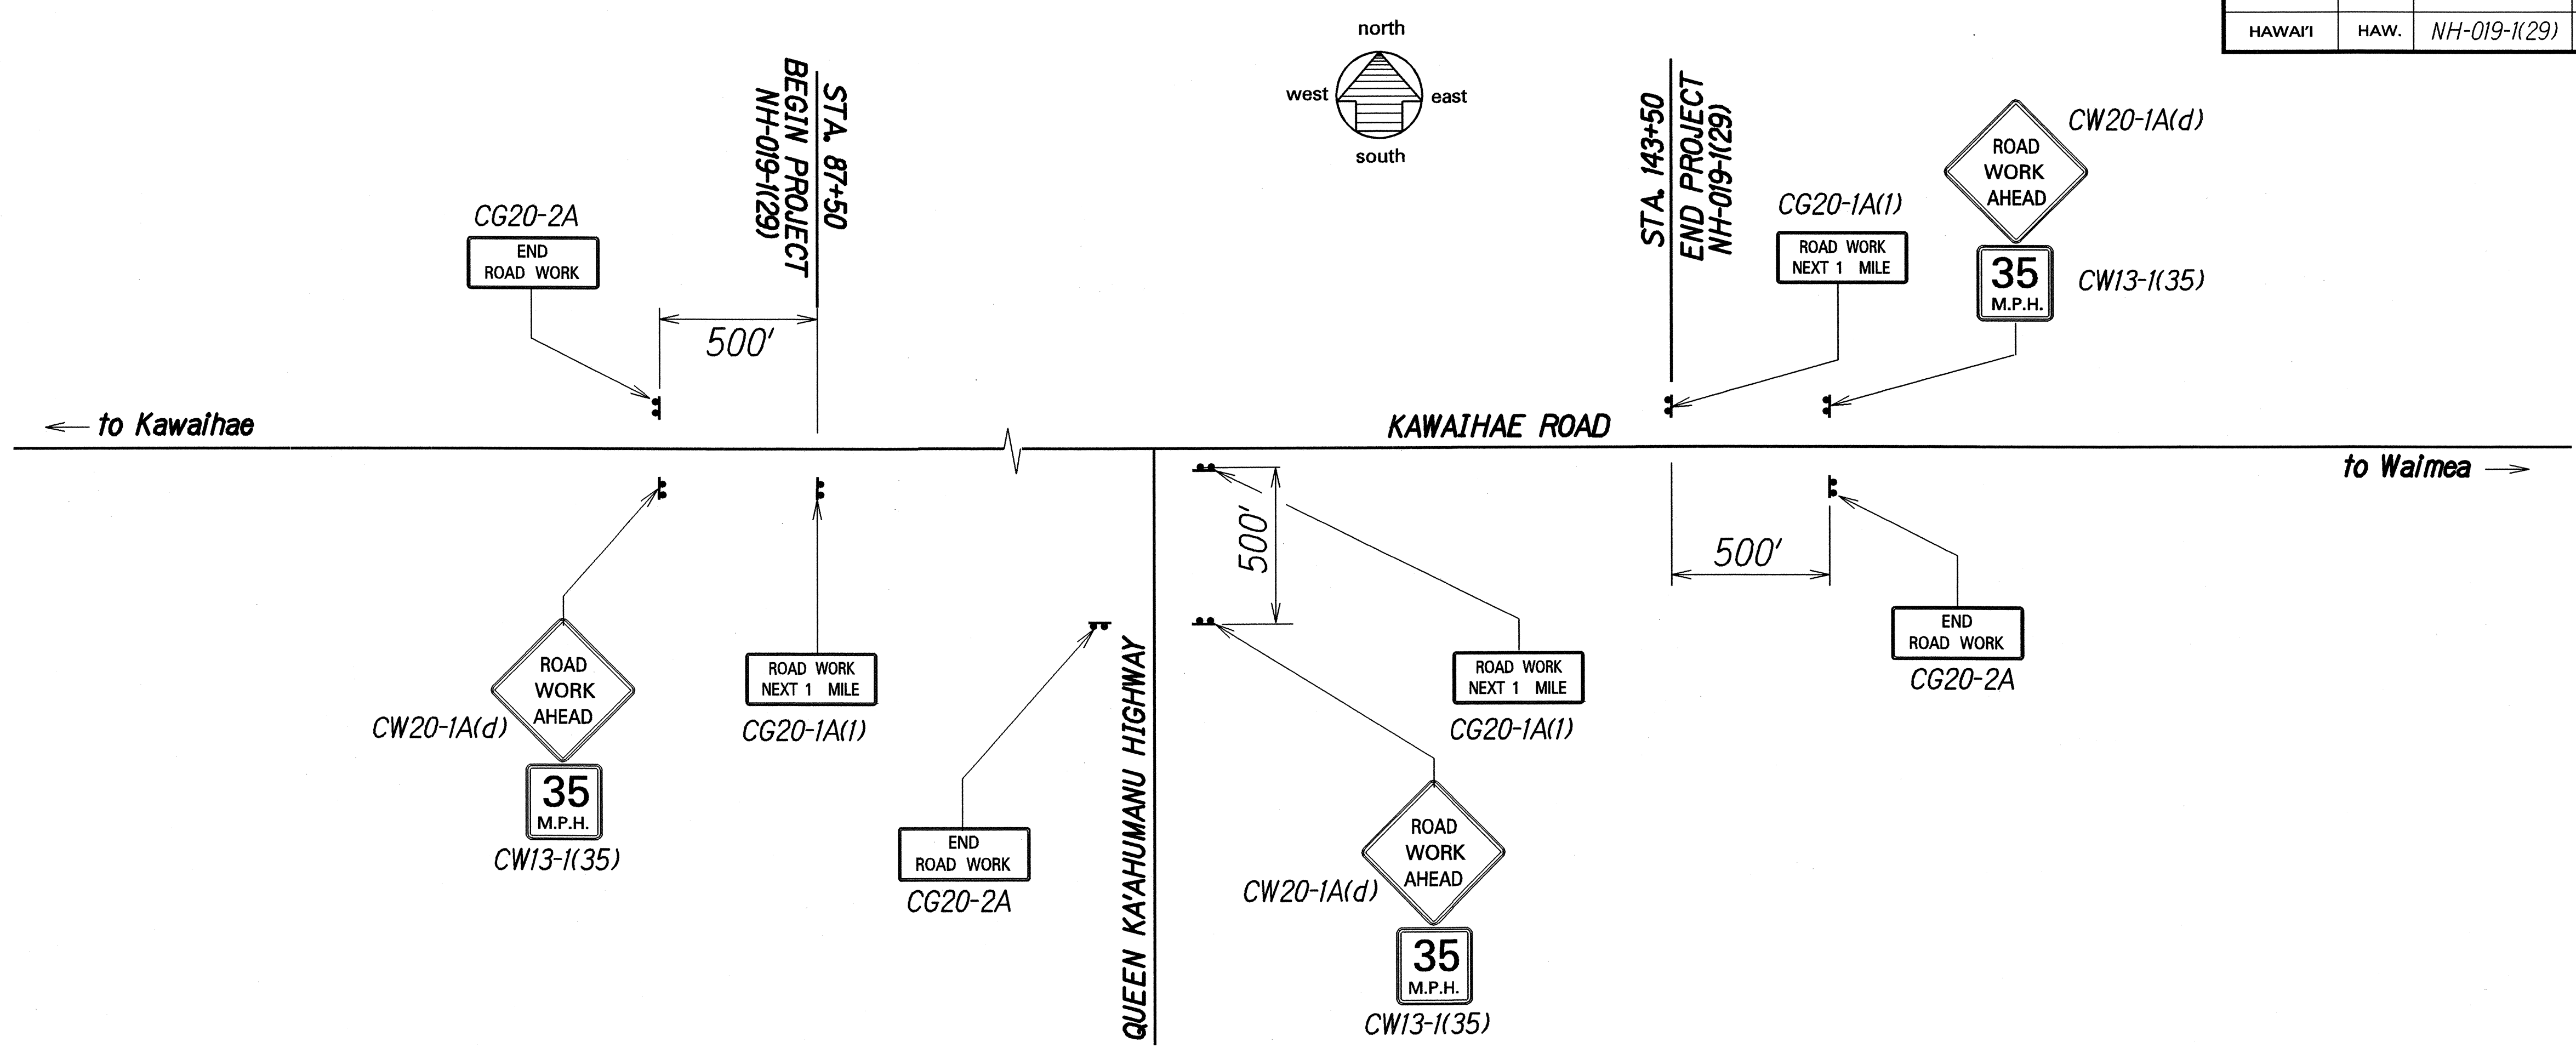


CONSTRUCTION SIGN PLAN
Not To Scale


CONSTRUCTION SIGN SCHEDULE				
ROAD AND LOCATION *	ROUTE 19 CENTERLINE STATION	LEFT	RIGHT	ITEM No. 621.7121 (no posts) ITEM No. 621.7120 (two posts)
Kawaihae Road	82+50		●	CW20-1A(d)
	82+50		●	CW13-1(35)
	82+50	●		CG20-2A
	87+50		●	CG20-1A(1)
	143+50	●		CG20-1A(1)
	148+50	●		CW20-1A(d)
	148+50	●		CW13-1(35)
Queen Ka'ahumanu Highway	148+50		●	CG20-2A
	10+95		●	CW20-1A(d)
	10+95		●	CW13-1(35)
	10+95	●		CG20-2A
	5+95		●	CG20-1A(1)
Total Construction Signs			3	9

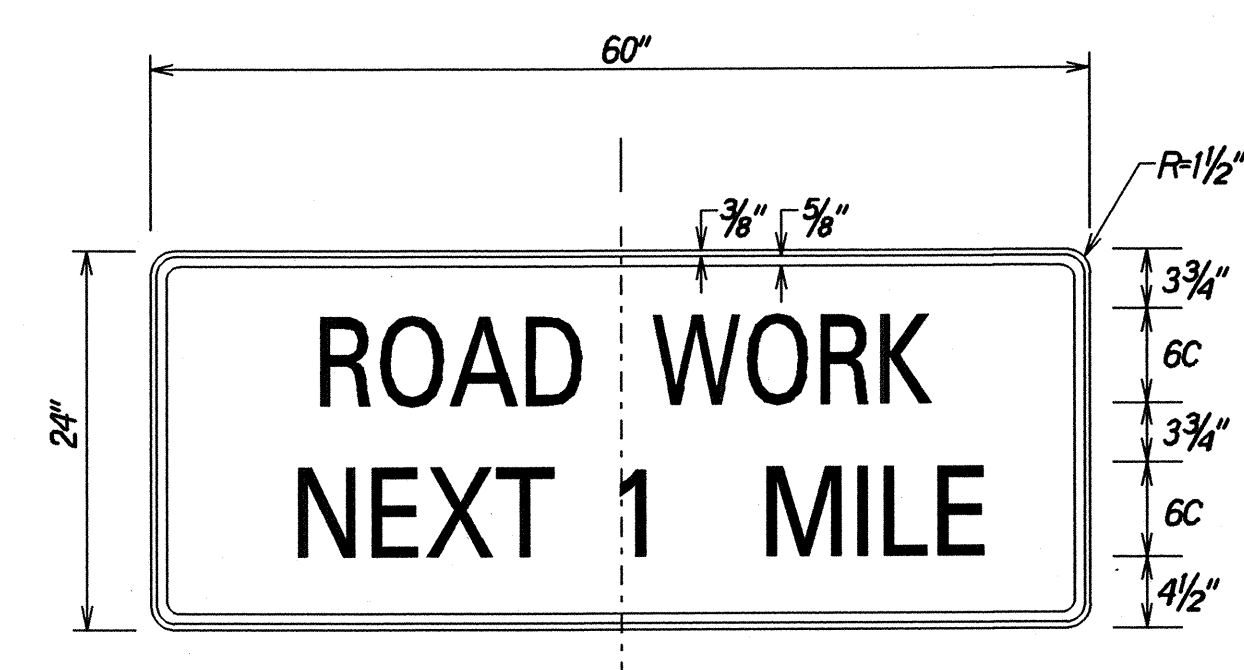

CG20-1A

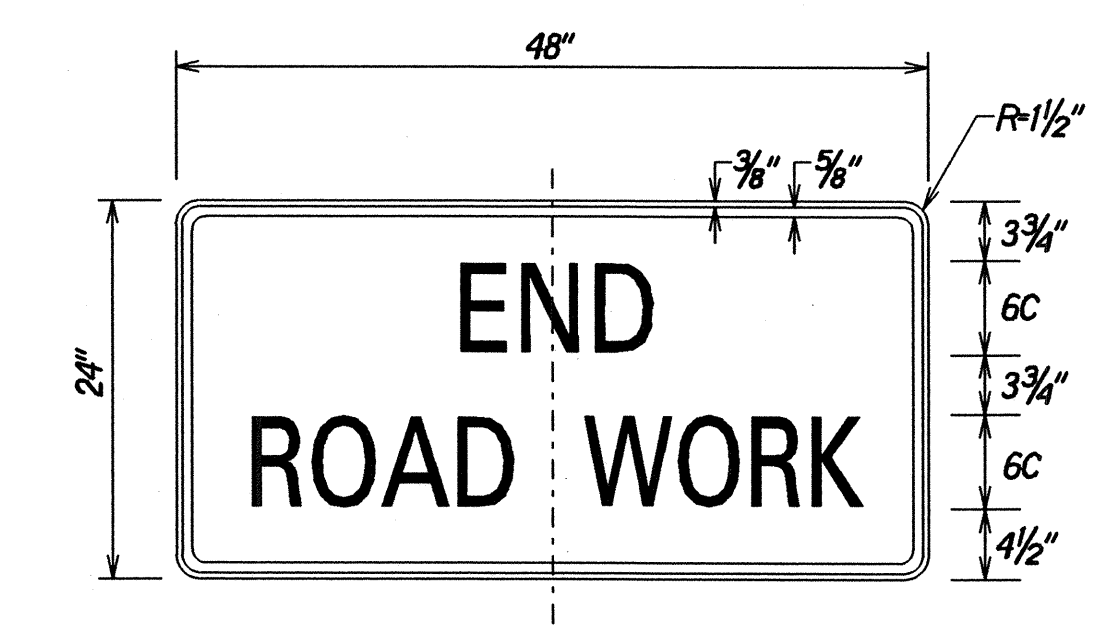

CG20-2A

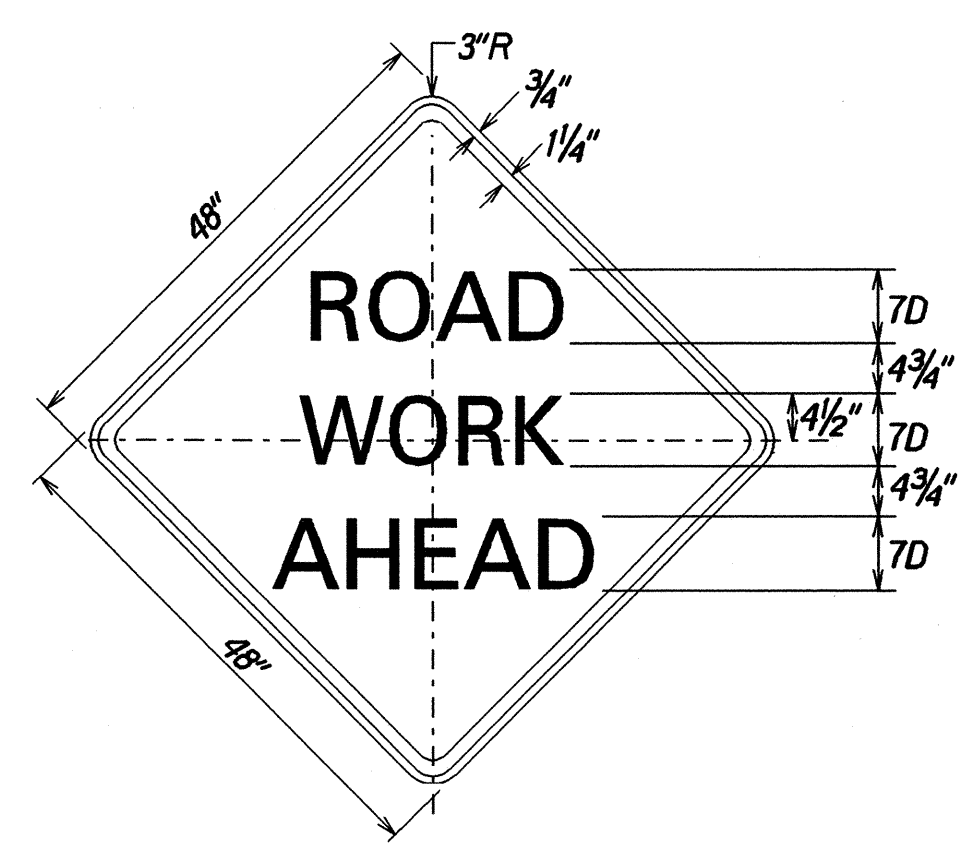

CW20-1A(d)

SIGN DETAILS
Not To Scale

* - Final locations of all signs to be determined in the field by the Engineer.

SURVEY PLOTTED BY	DATE
DESIGNED BY	
NOTED BY	
CHECKED BY	
ORIGINAL PLAN	
NOTE BOOK	
QUANTITIES BY	
CHECKED BY	

STATE OF HAWAII
DEPARTMENT OF TRANSPORTATION
HIGHWAYS DIVISION

CONSTRUCTION SIGN PLAN

KAWAIIHAE ROAD
GUARDRAIL AND SHOULDER IMPROVEMENTS
KAWAIIHAE TOWARDS WAIMEA
F.A. PROJECT NO. NH-019-1(29)

Scale: none Date: Aug, 2000

SHEET No. 1 OF 1 SHEETS