
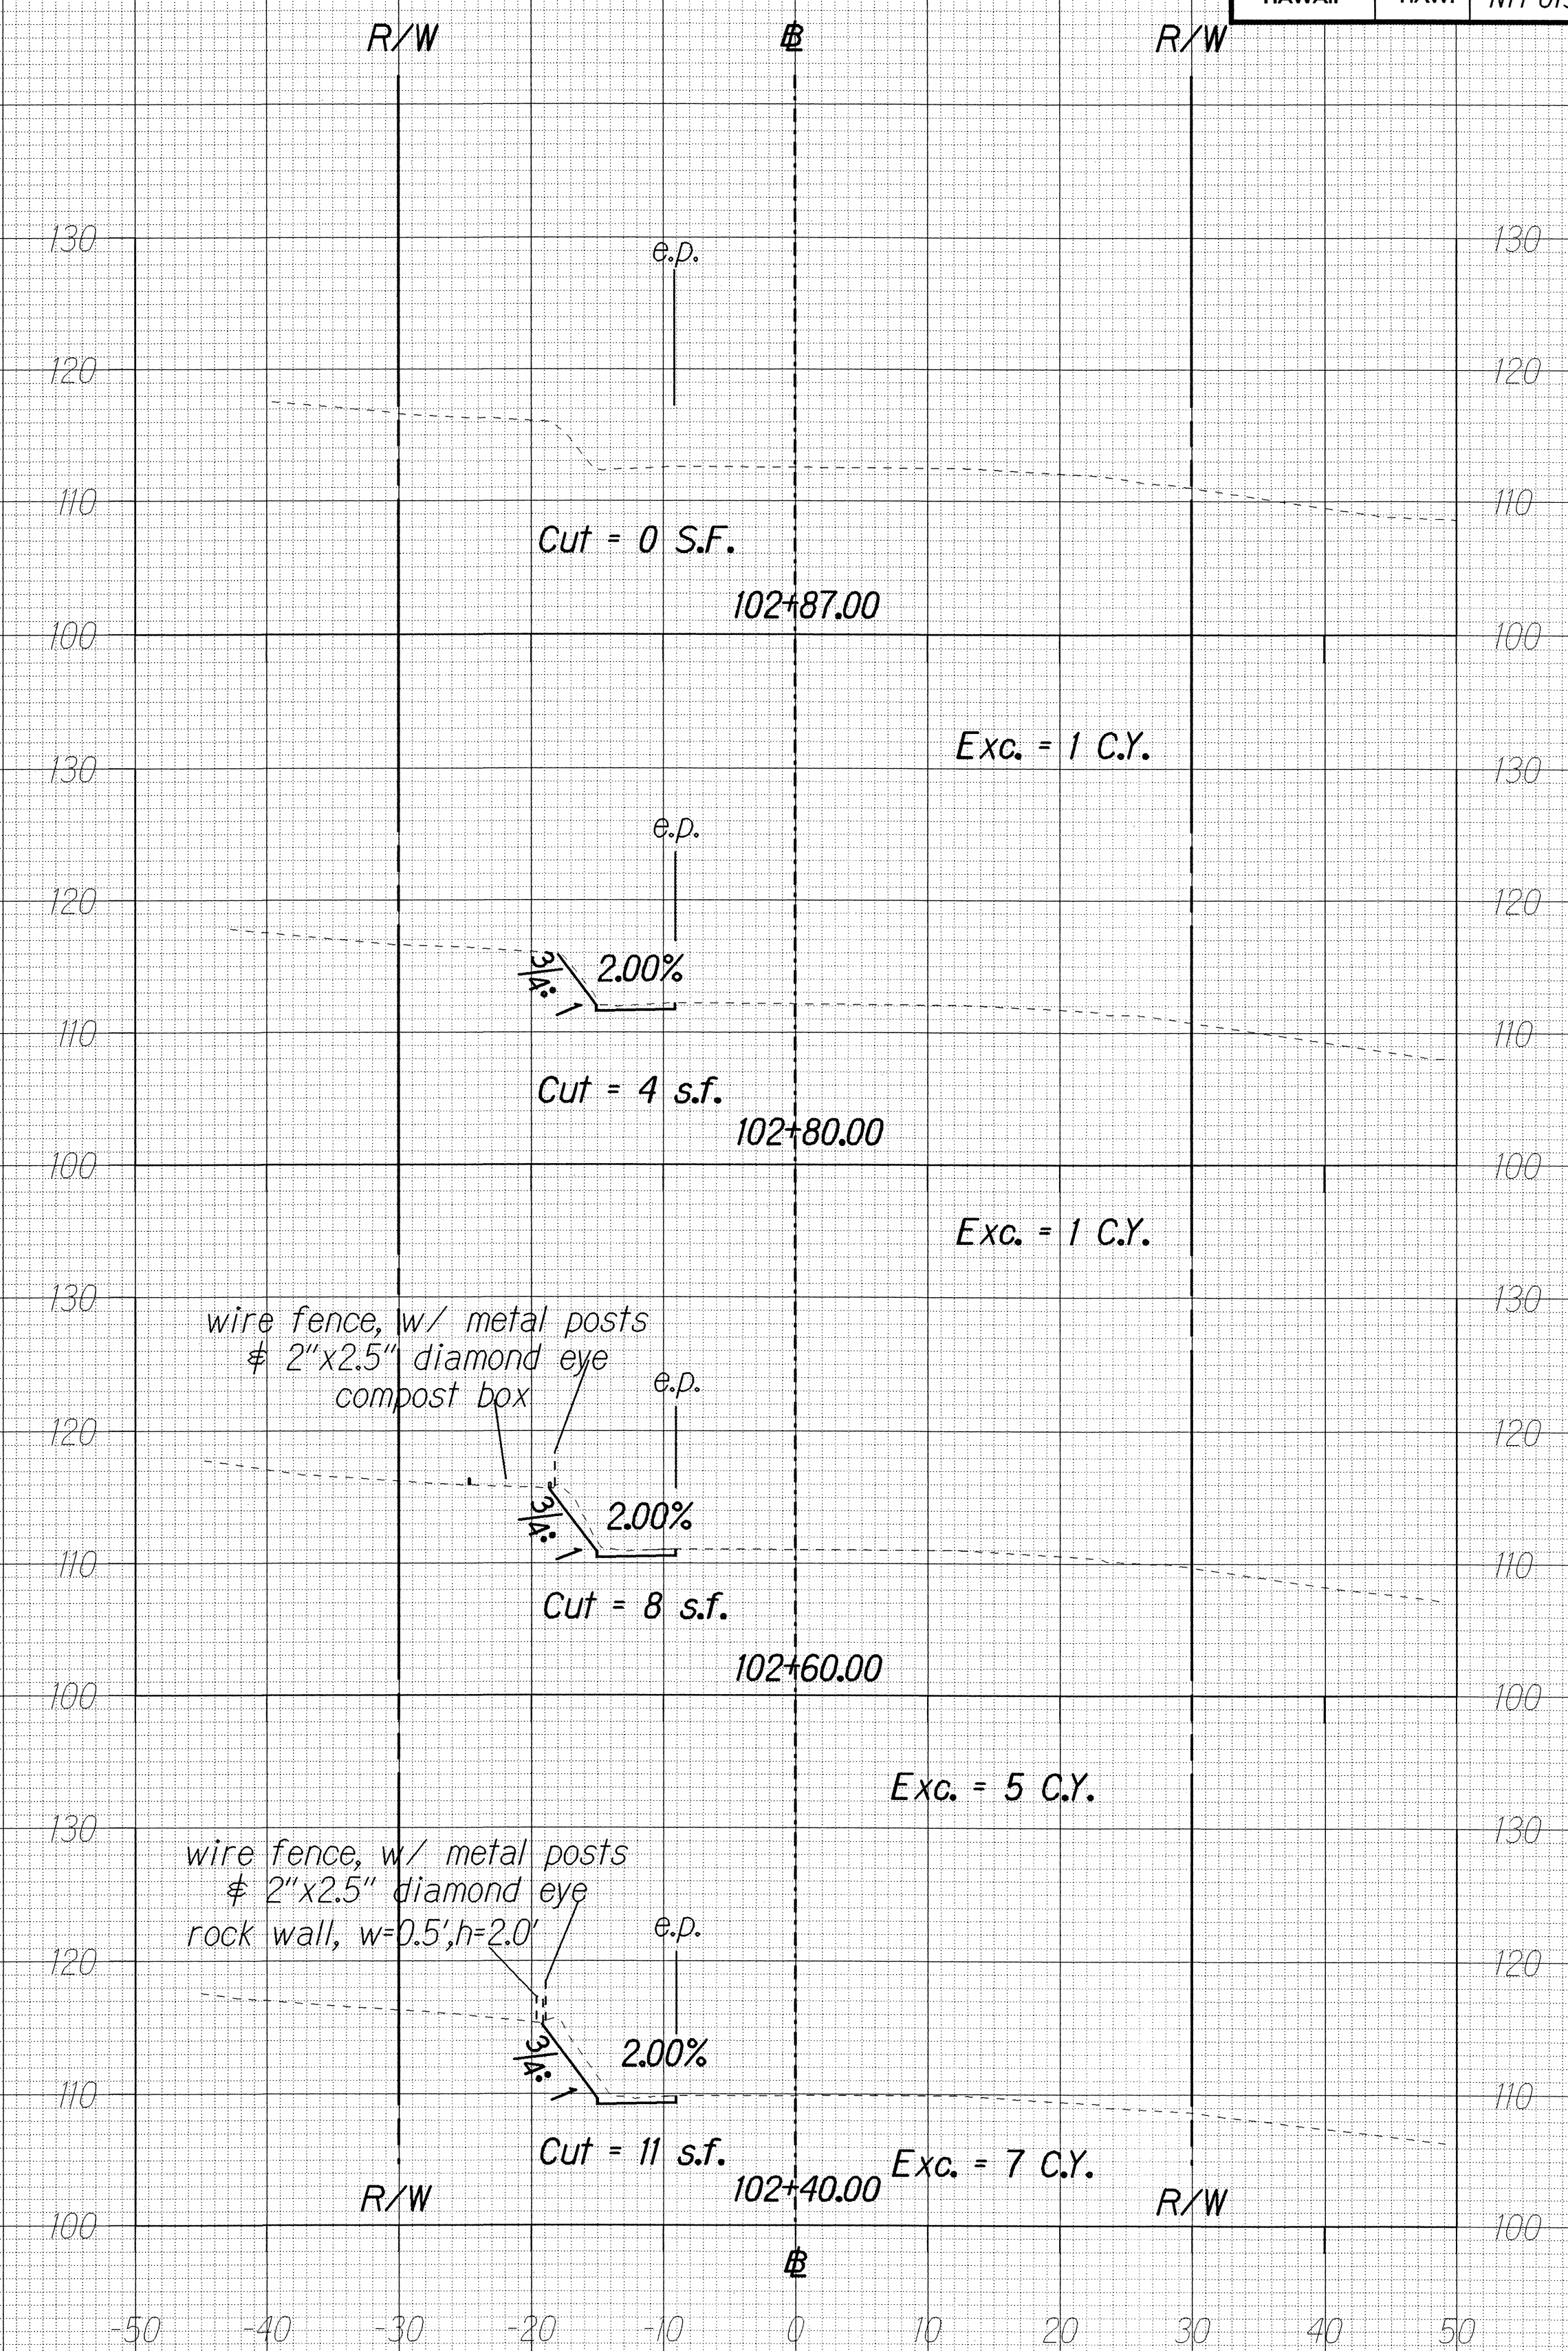


FED. ROAD DIST. NO.	STATE	FED. AID PROJ. NO.	FISCAL YEAR	SHEET NO.	TOTAL SHEETS
HAWAII	HAW.	NH-019-1(29)	2001	19	37

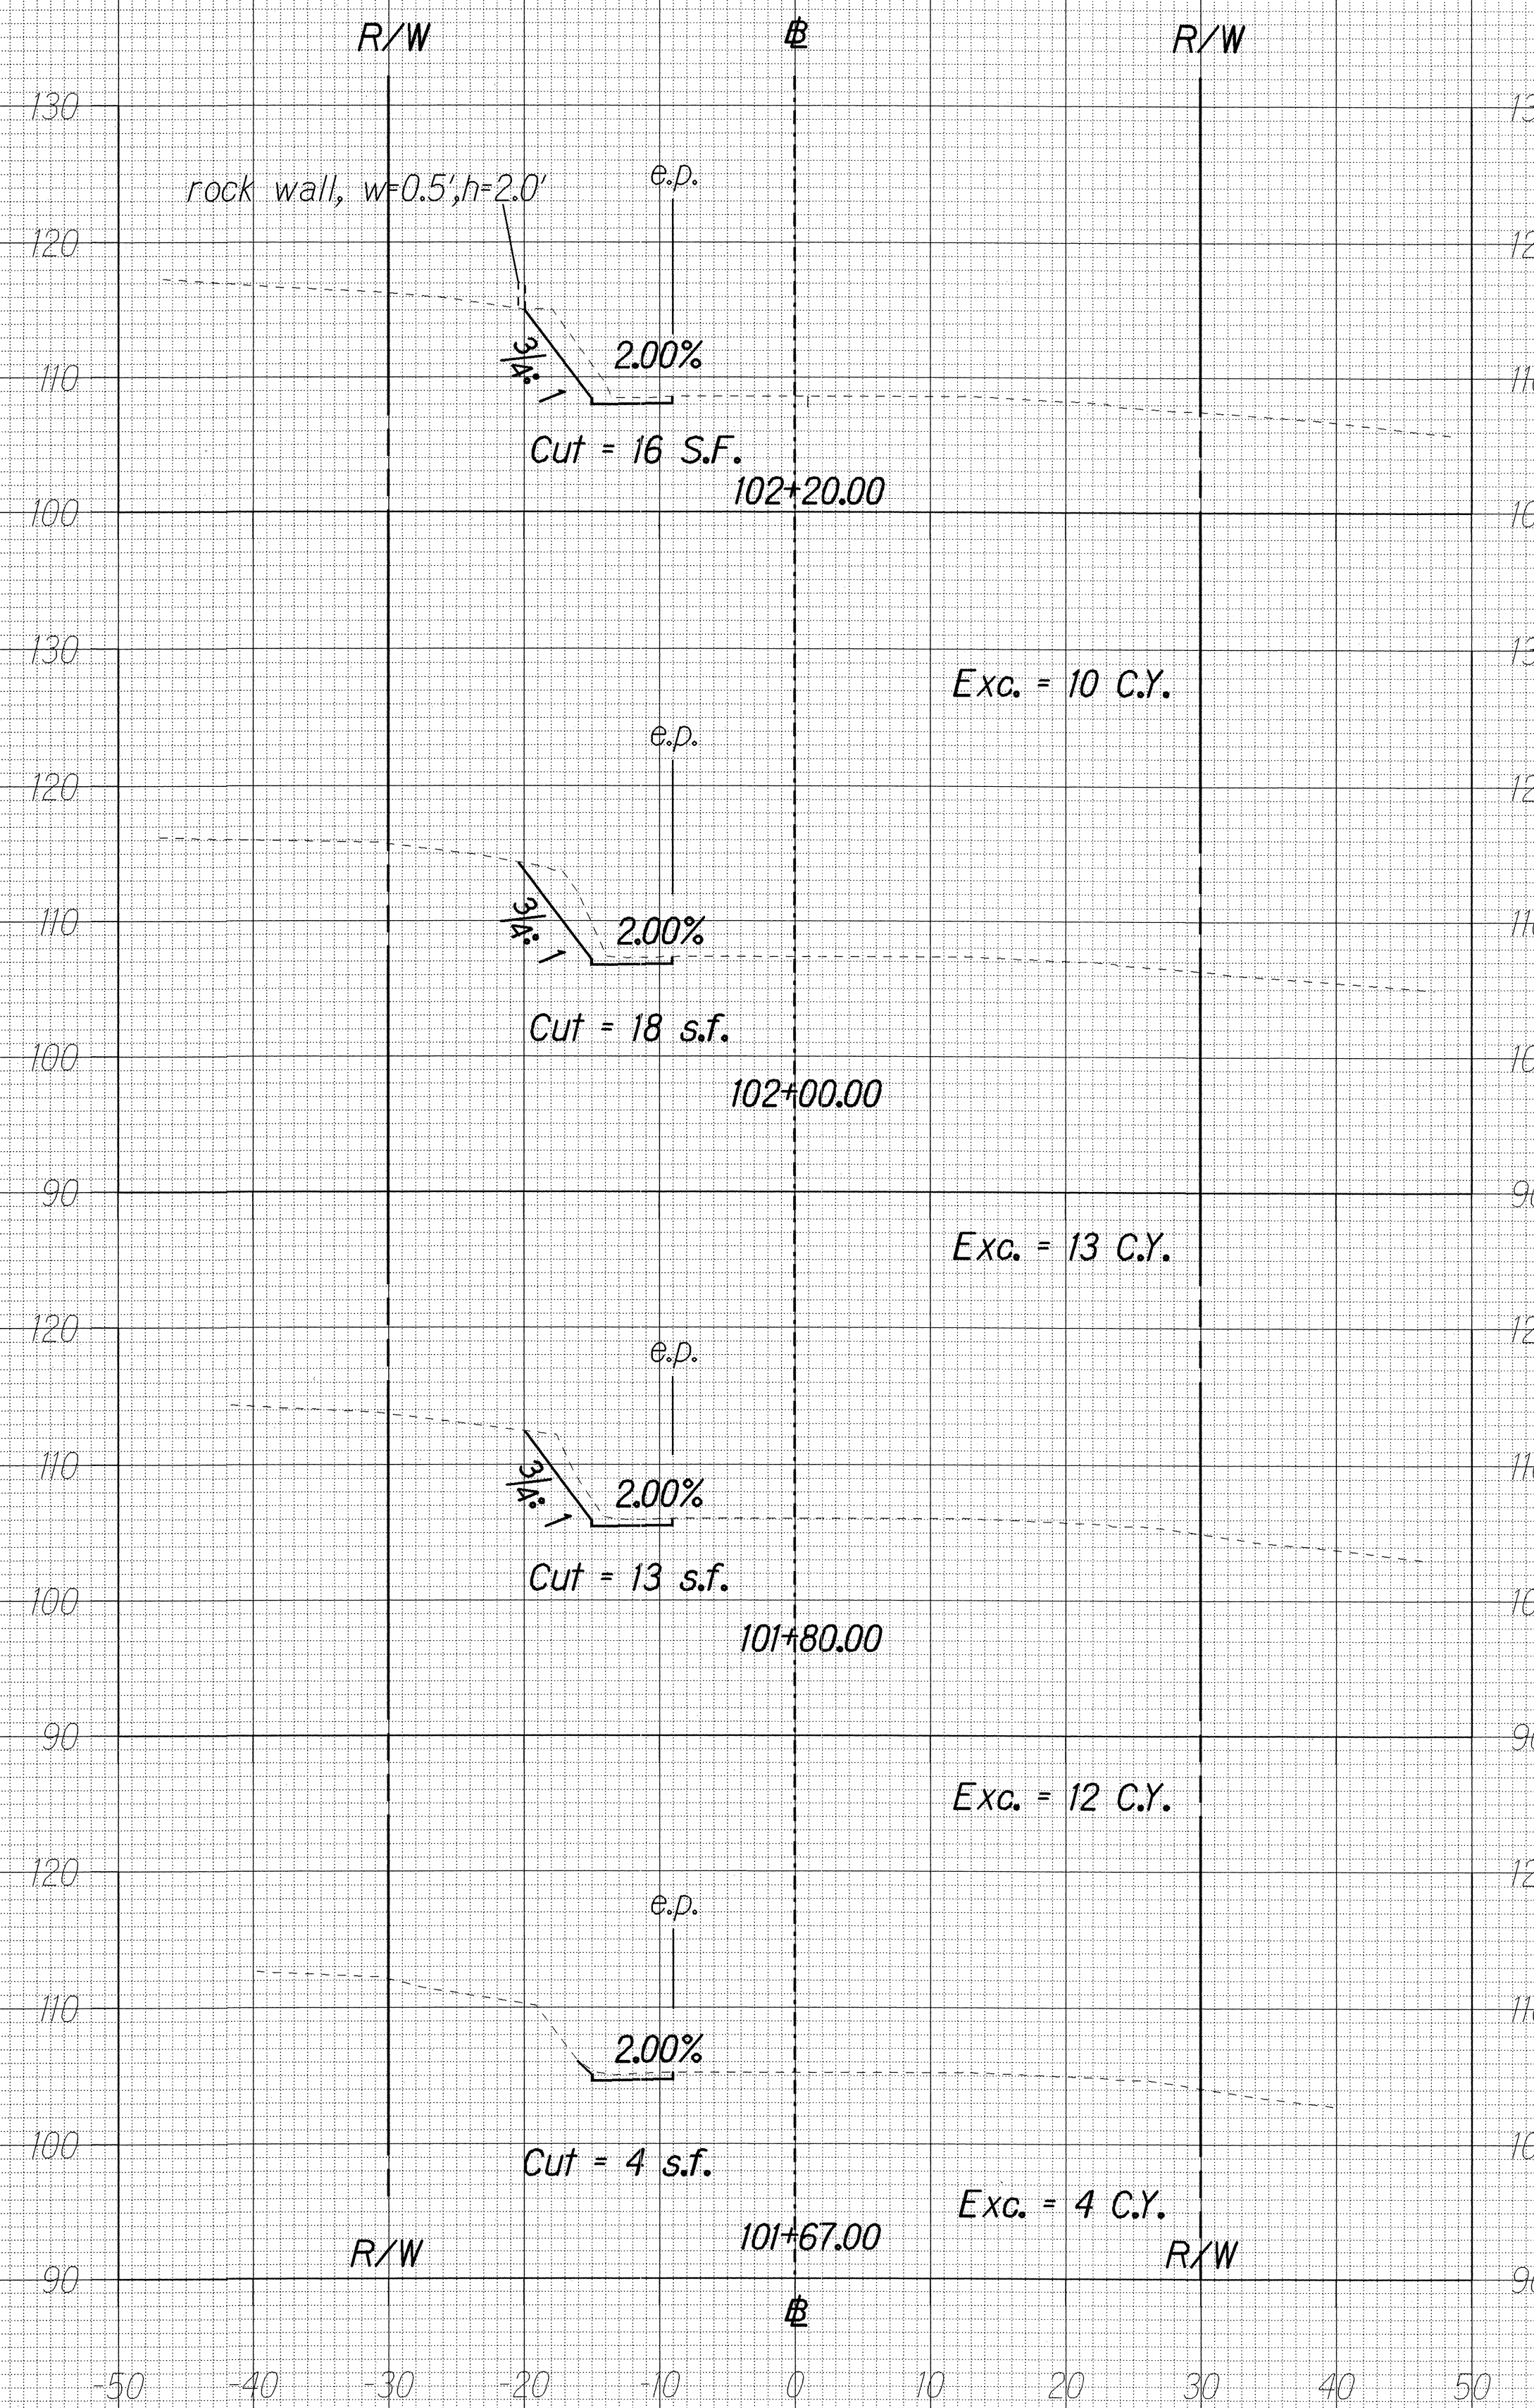

CROSS SECTIONS - KAWAIHAE ROAD

Scale: Horiz. : 1"=10'
Vert : 1"=10'

Total Excavation = 53 C.Y.

ORIGINAL PLAN	SURVEY PLOTTED BY	DATE
NOTE BOOK	DRAWN BY	
QUANTITIES BY	TRACED BY	
CHECKED BY	2/19/01	