


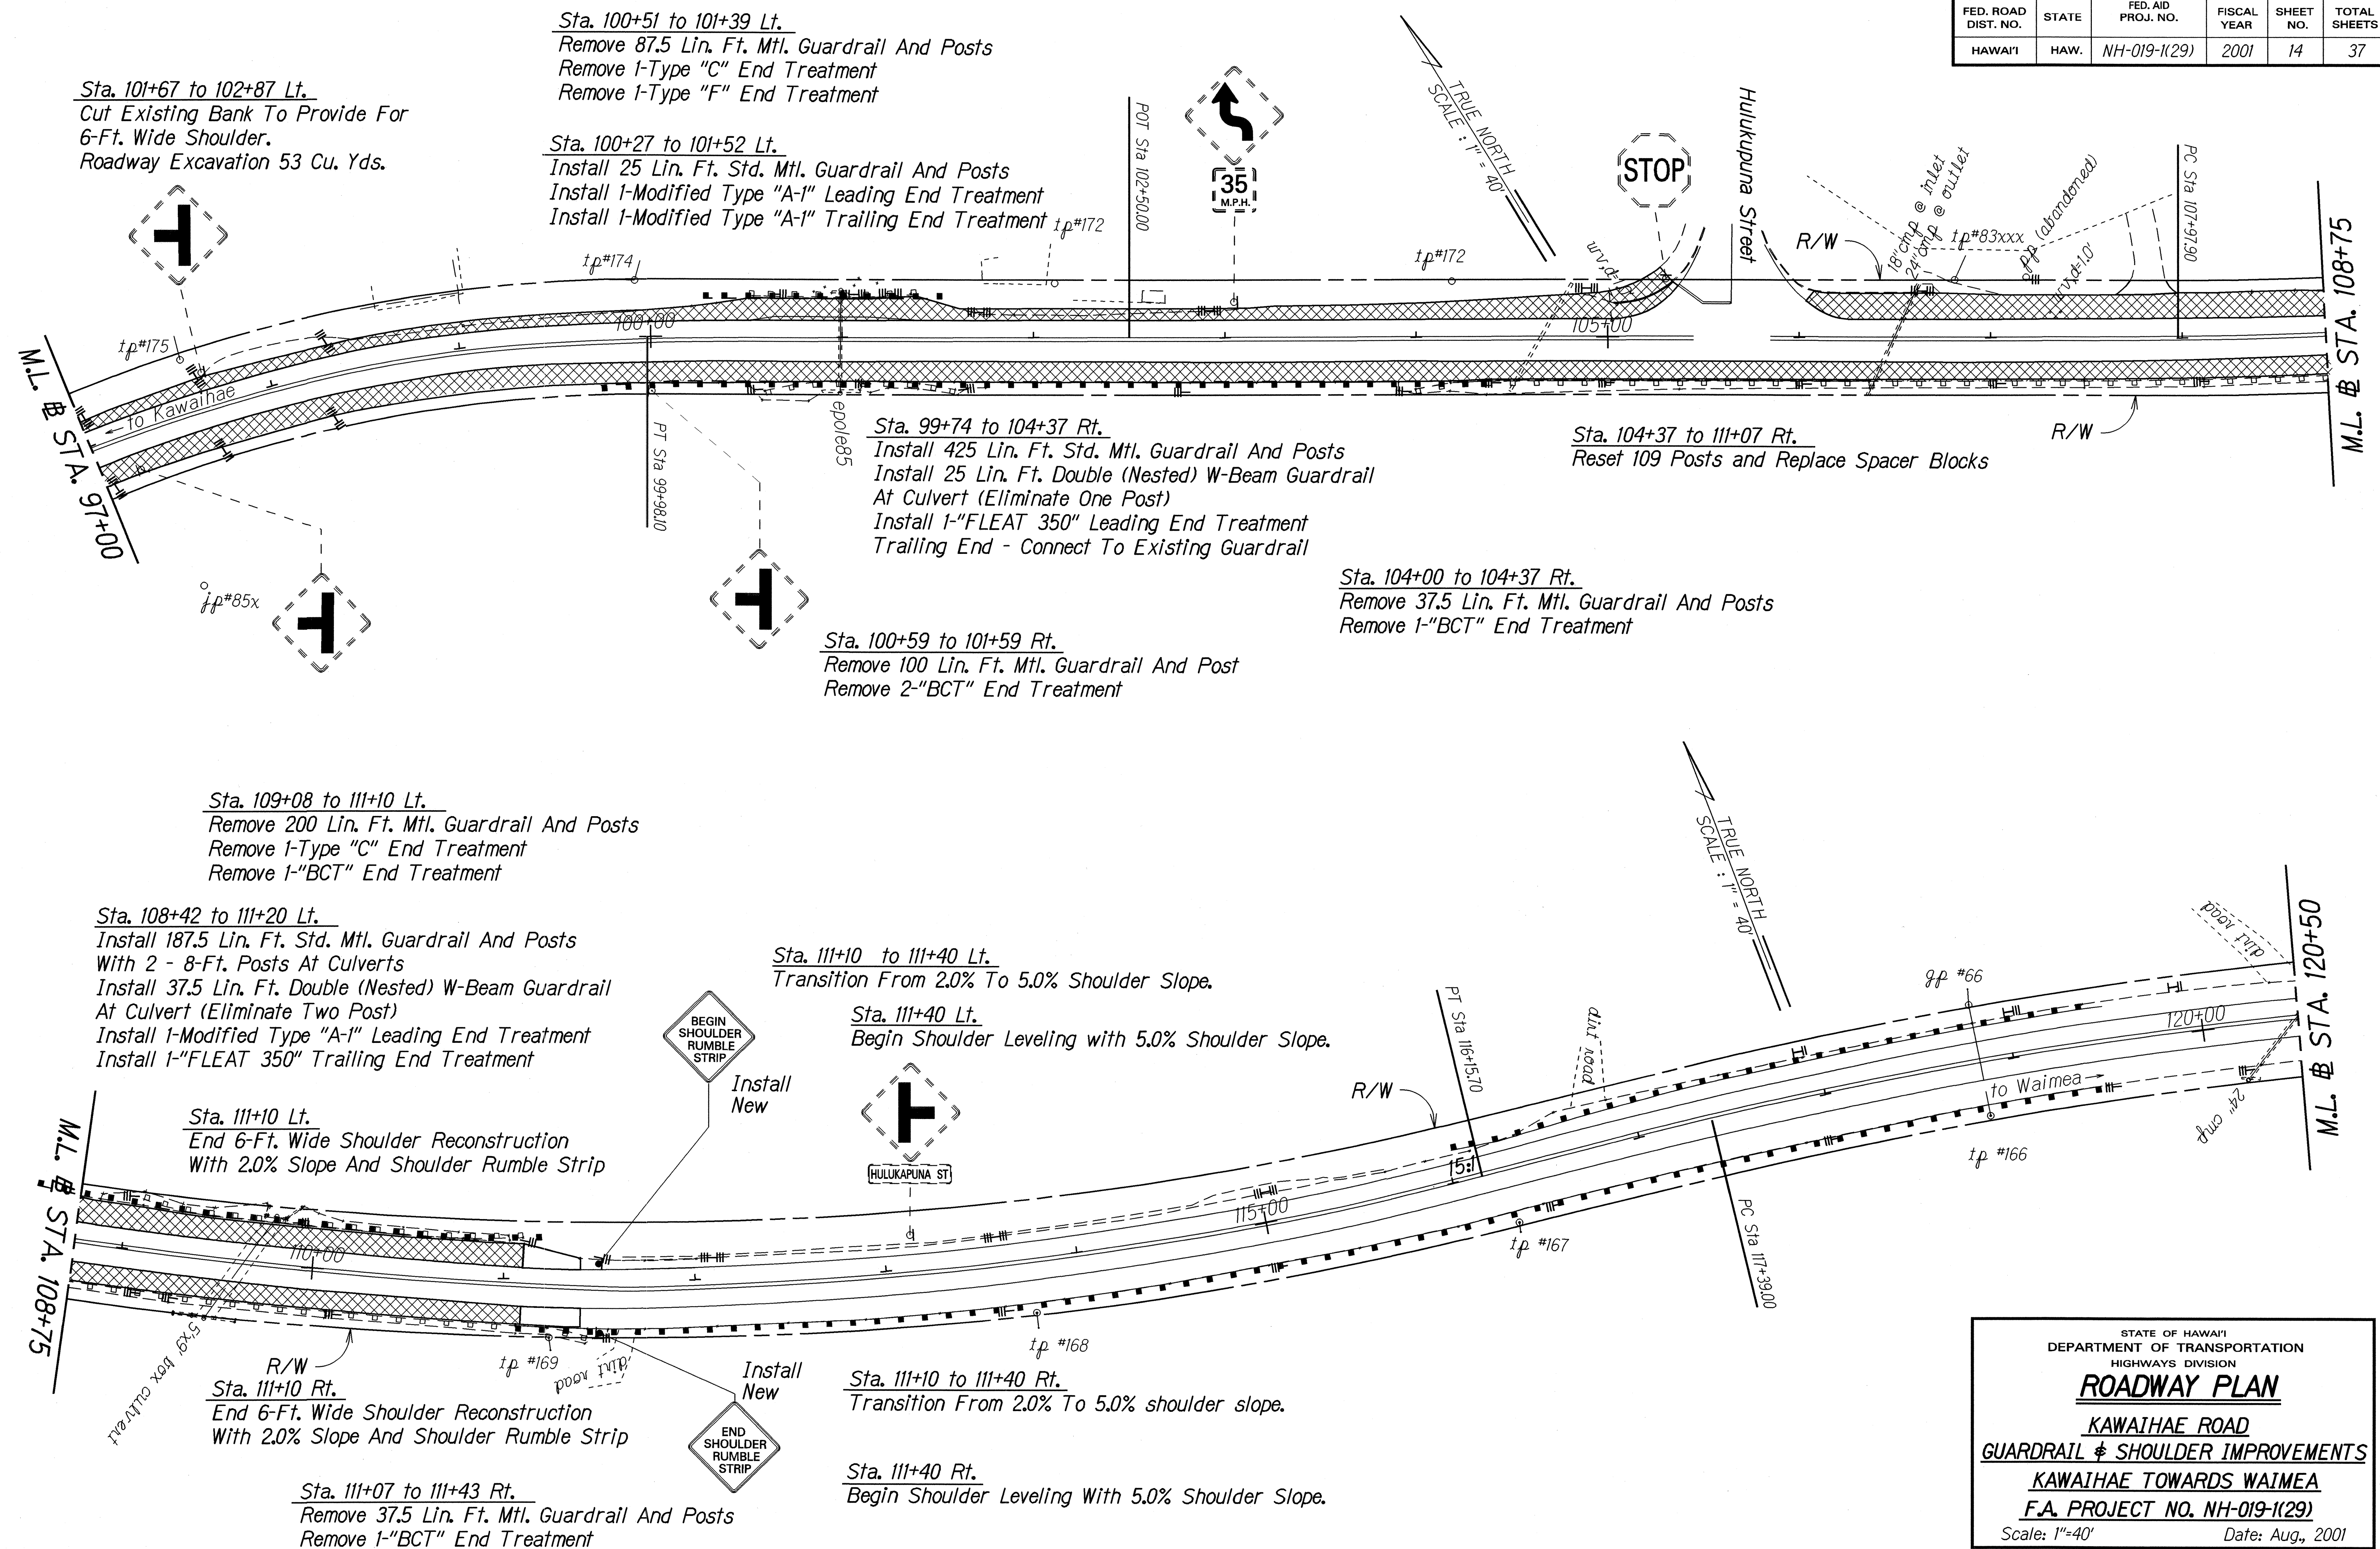




| FED. ROAD<br>DIST. NO. | STATE | FED. AID<br>PROJ. NO. | FISCAL<br>YEAR | SHEET<br>NO. | TOTAL<br>SHEETS |
|------------------------|-------|-----------------------|----------------|--------------|-----------------|
| HAWAI'I                | HAW.  | NH-019-1(29)          | 2001           | 14           | 37              |





| FED. ROAD DIST. NO. | STATE | FED. AID PROJ. NO. | FISCAL YEAR | SHEET NO. | TOTAL SHEETS |
|---------------------|-------|--------------------|-------------|-----------|--------------|
| HAWAII              | HAW.  | NH-019-1(29)       | 2001        | 15        | 37           |

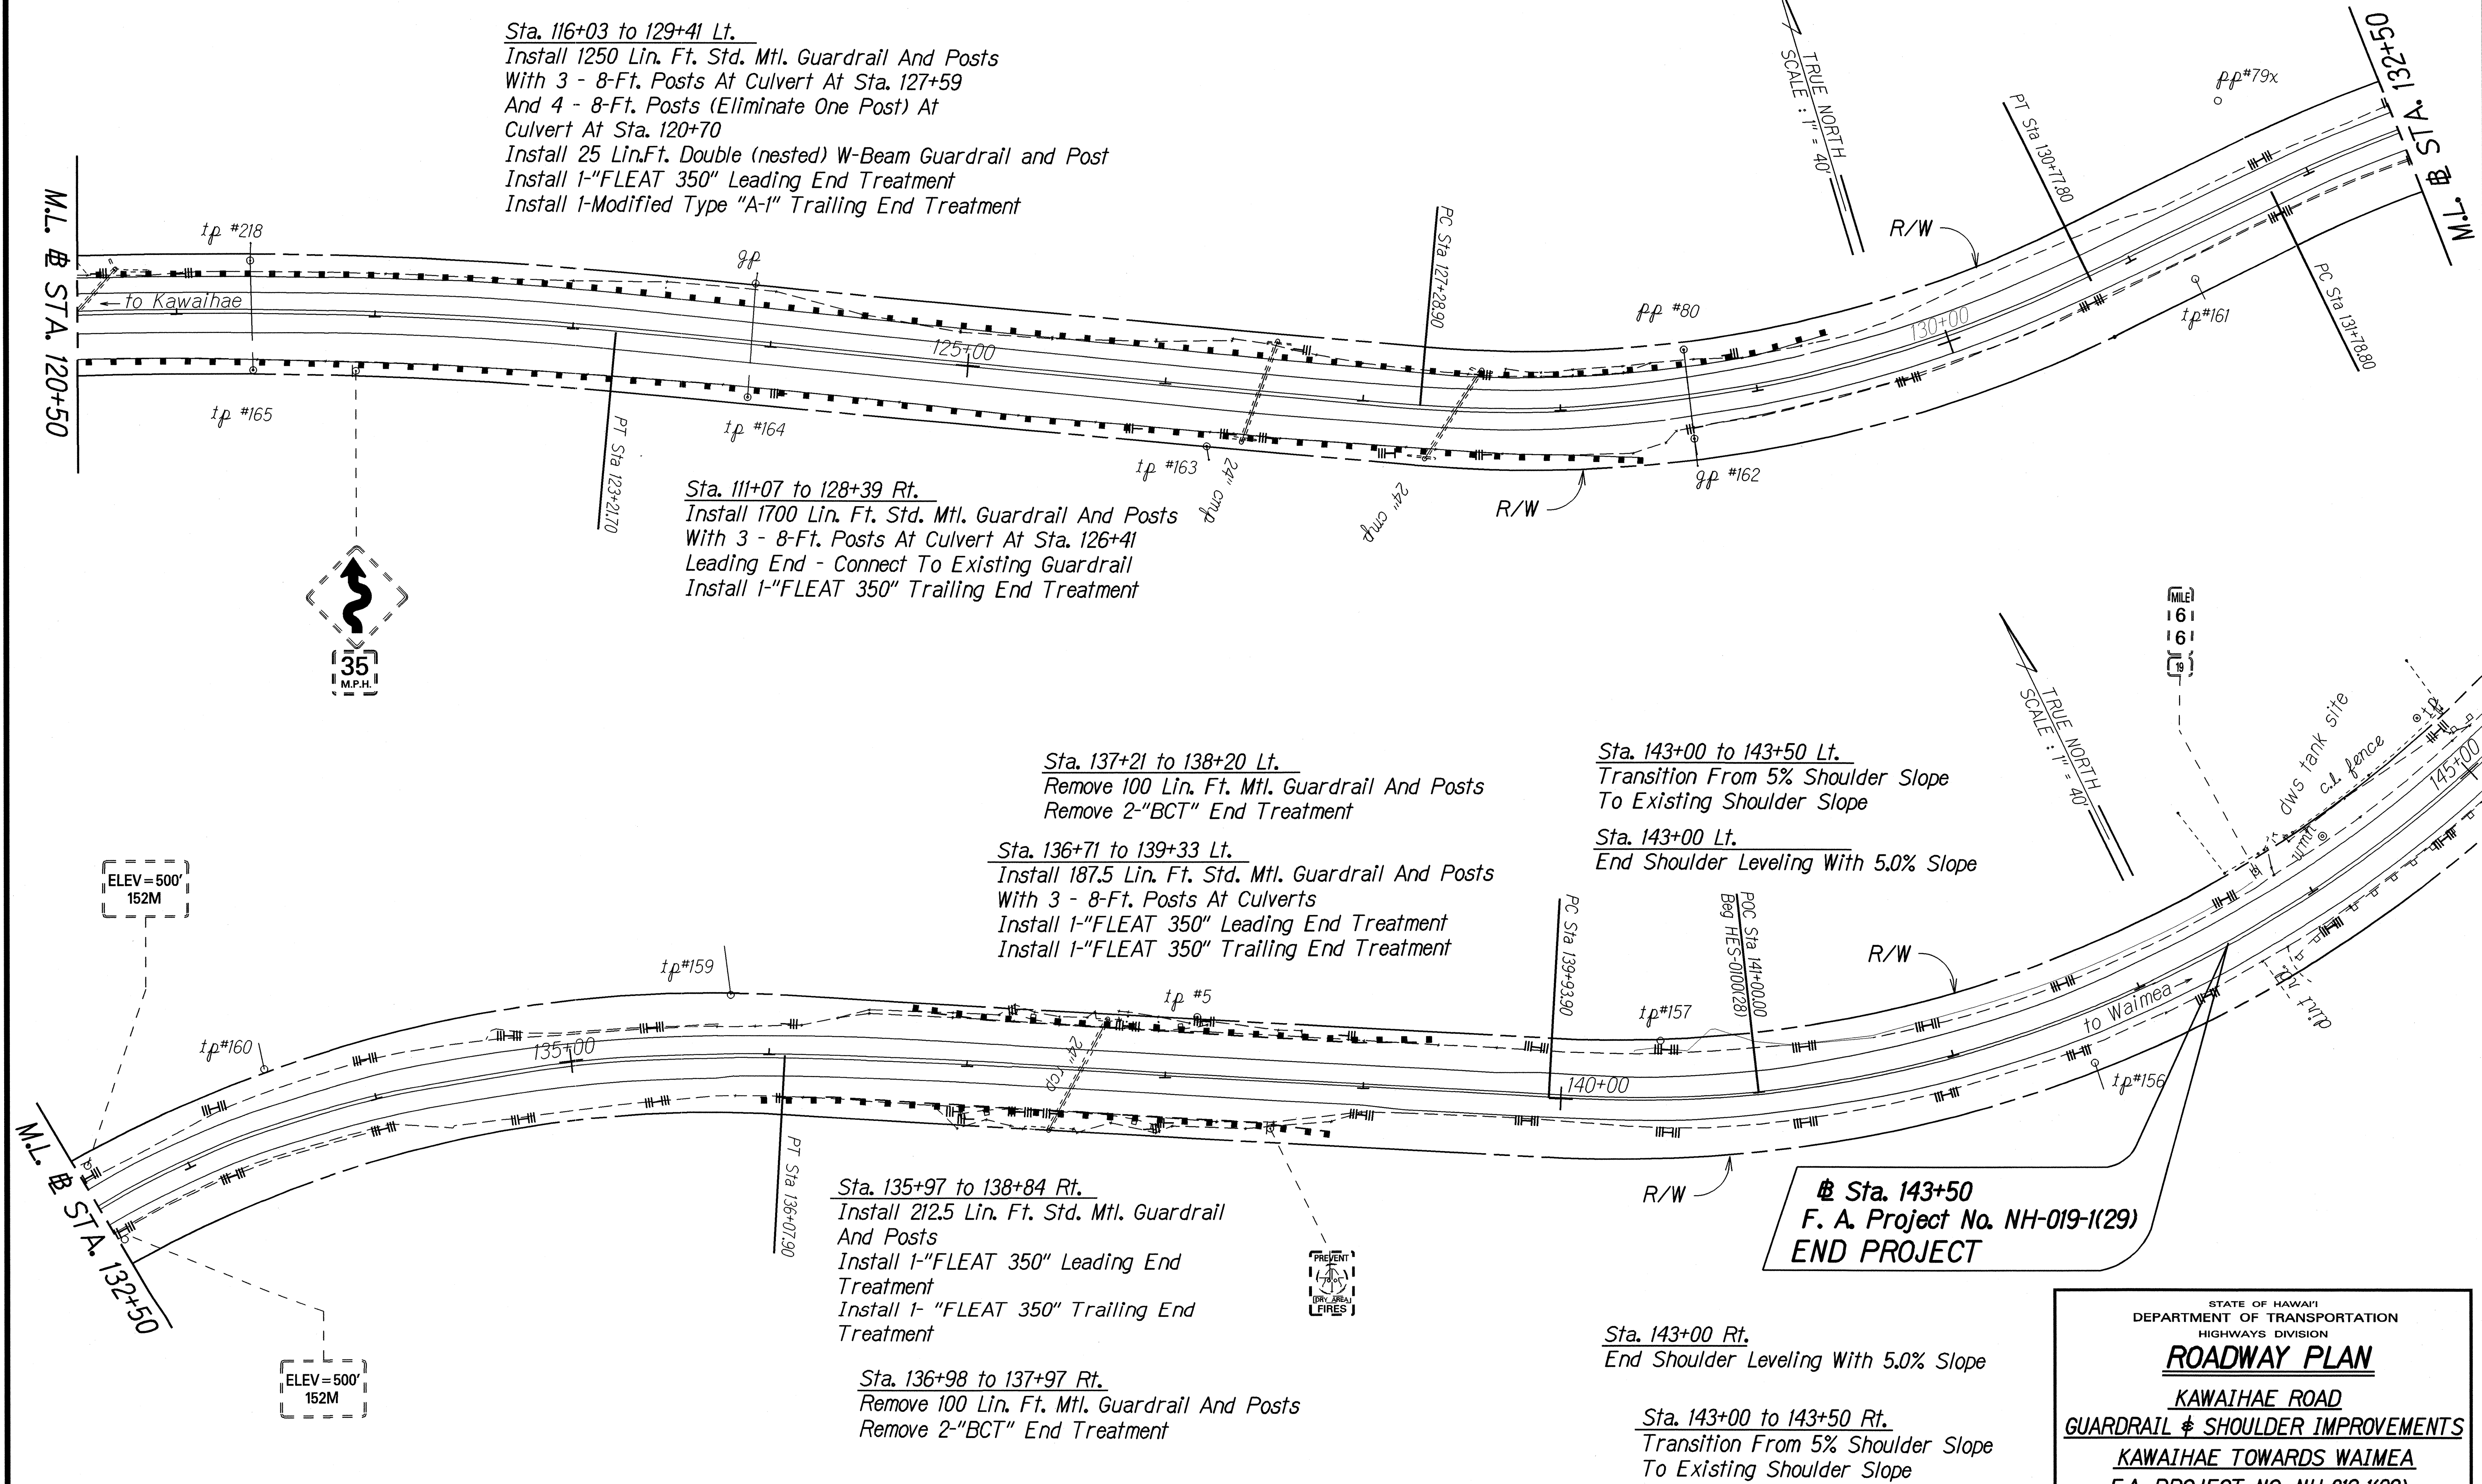

|                   |      |
|-------------------|------|
| SURVEY PLOTTED BY | DATE |
| DRAWN BY          |      |
| DESIGNED BY       |      |
| QUANTITIES BY     |      |
| CHECKED BY        |      |

STATE OF HAWAII  
DEPARTMENT OF TRANSPORTATION  
HIGHWAYS DIVISION

ROADWAY PLAN

KAWAIIHAE ROAD

GUARDRAIL & SHOULDER IMPROVEMENTS

KAWAIIHAE TOWARDS WAIMEA

F.A. PROJECT NO. NH-019-1(29)

Scale: 1"=40'      Date: Aug., 2001

SHEET No. 3 OF 3 SHEETS