

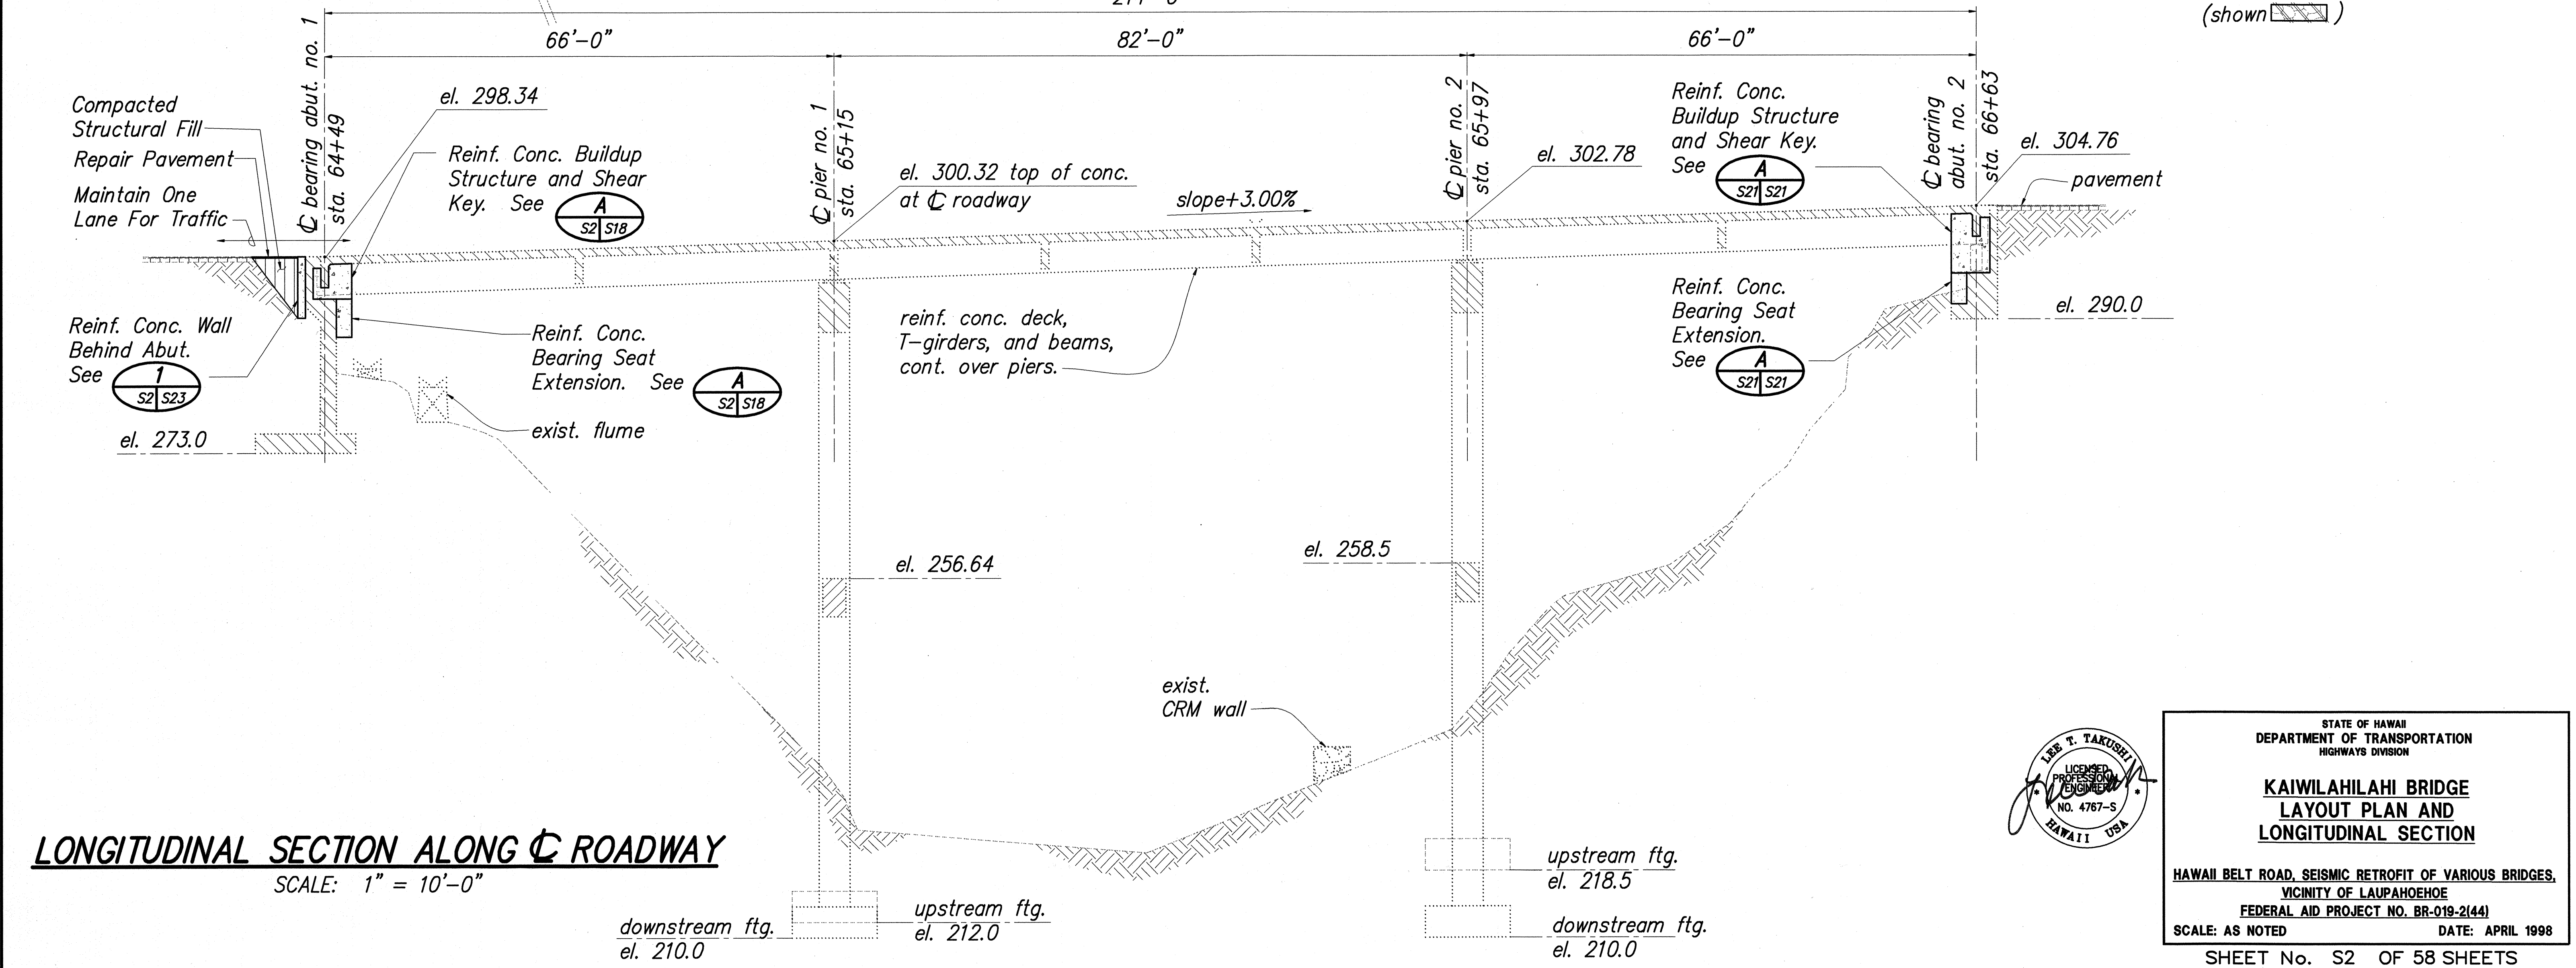


| FED. ROAD DIST. NO. | STATE | FED. AID PROJ. NO. | FISCAL YEAR | SHEET NO. | TOTAL SHEETS |
|---------------------|-------|--------------------|-------------|-----------|--------------|
| HAWAII              | HAW.  | BR-019-2(44)       | 1998        | 5         | 61           |

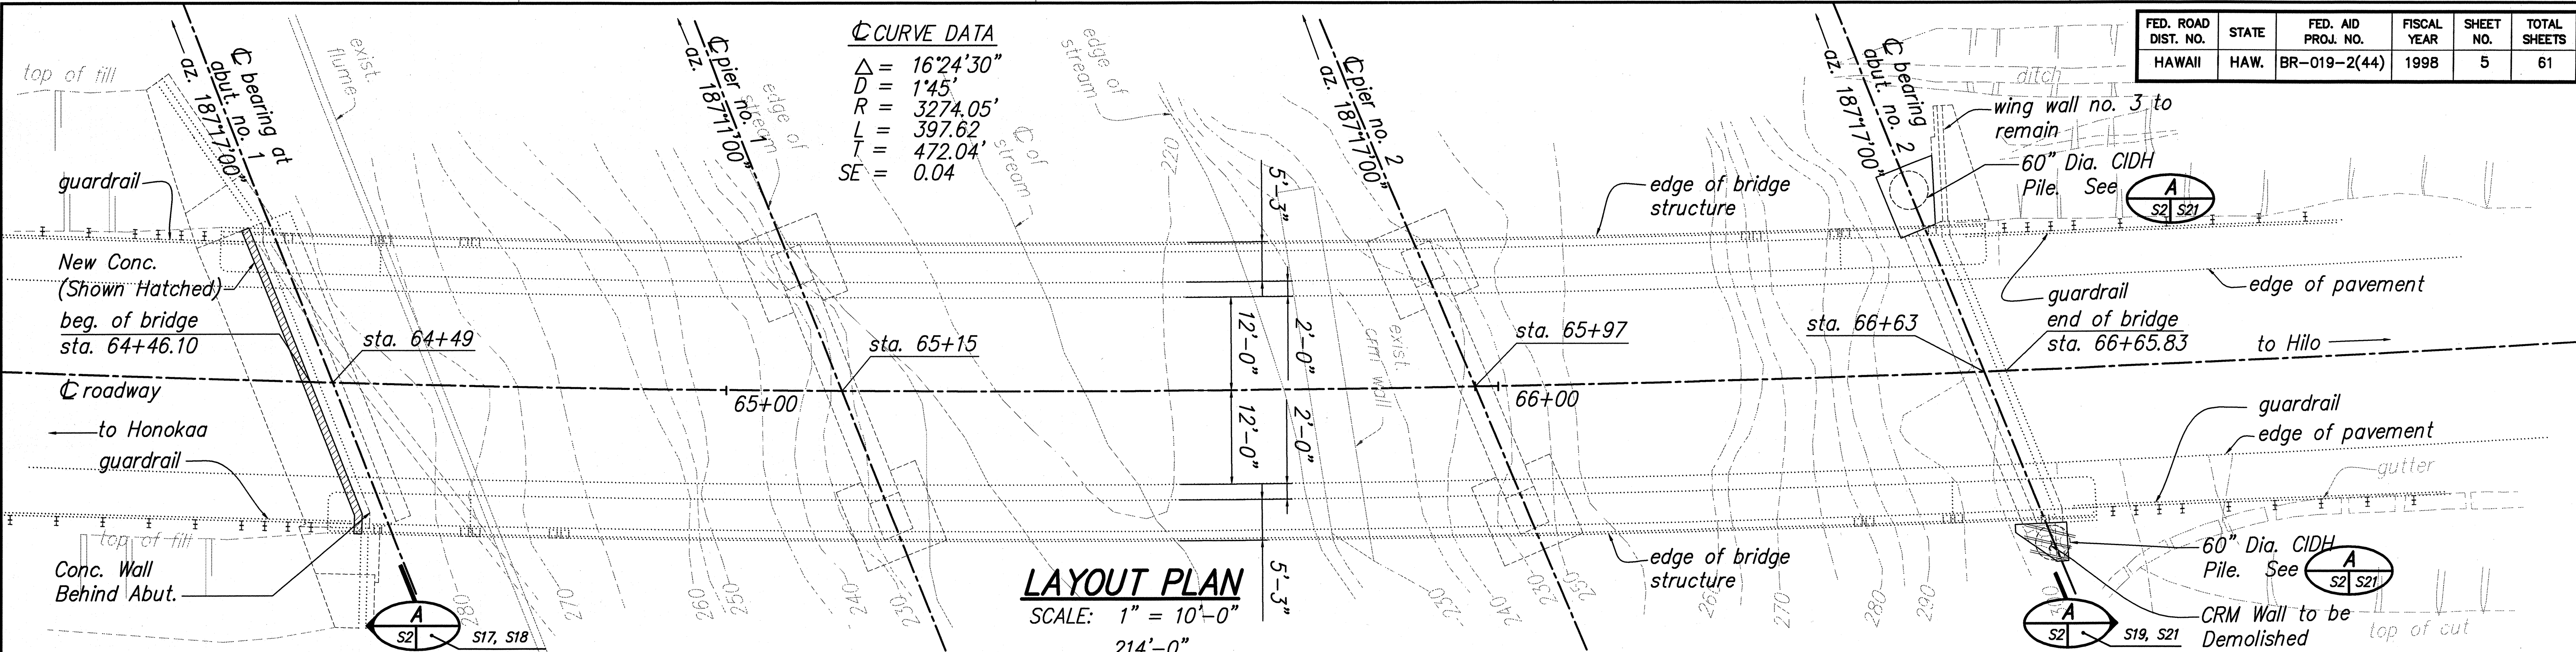

|                   |      |
|-------------------|------|
| SURVEY PLOTTED BY | DATE |
| DESIGNED BY       |      |
| QUANTITIES BY     |      |
| CHECKED BY        |      |
| NOTE BOOK         |      |
| No.               |      |

I:\1997\9702000\DWGS\PLAN\970200P02.DWG 05/22/98 09:42 DY

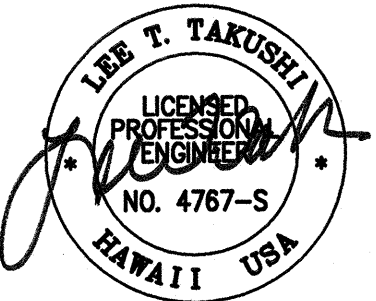

STATE OF HAWAII  
DEPARTMENT OF TRANSPORTATION  
HIGHWAYS DIVISION

**KAIWILAHILAH I BRIDGE**  
**LAYOUT PLAN AND**  
**LONGITUDINAL SECTION**

HAWAII BELT ROAD, SEISMIC RETROFIT OF VARIOUS BRIDGES,  
VICINITY OF LAUPAHOEHOE  
FEDERAL AID PROJECT NO. BR-019-2(44)

SCALE: AS NOTED DATE: APRIL 1998

SHEET No. S2 OF 58 SHEETS