

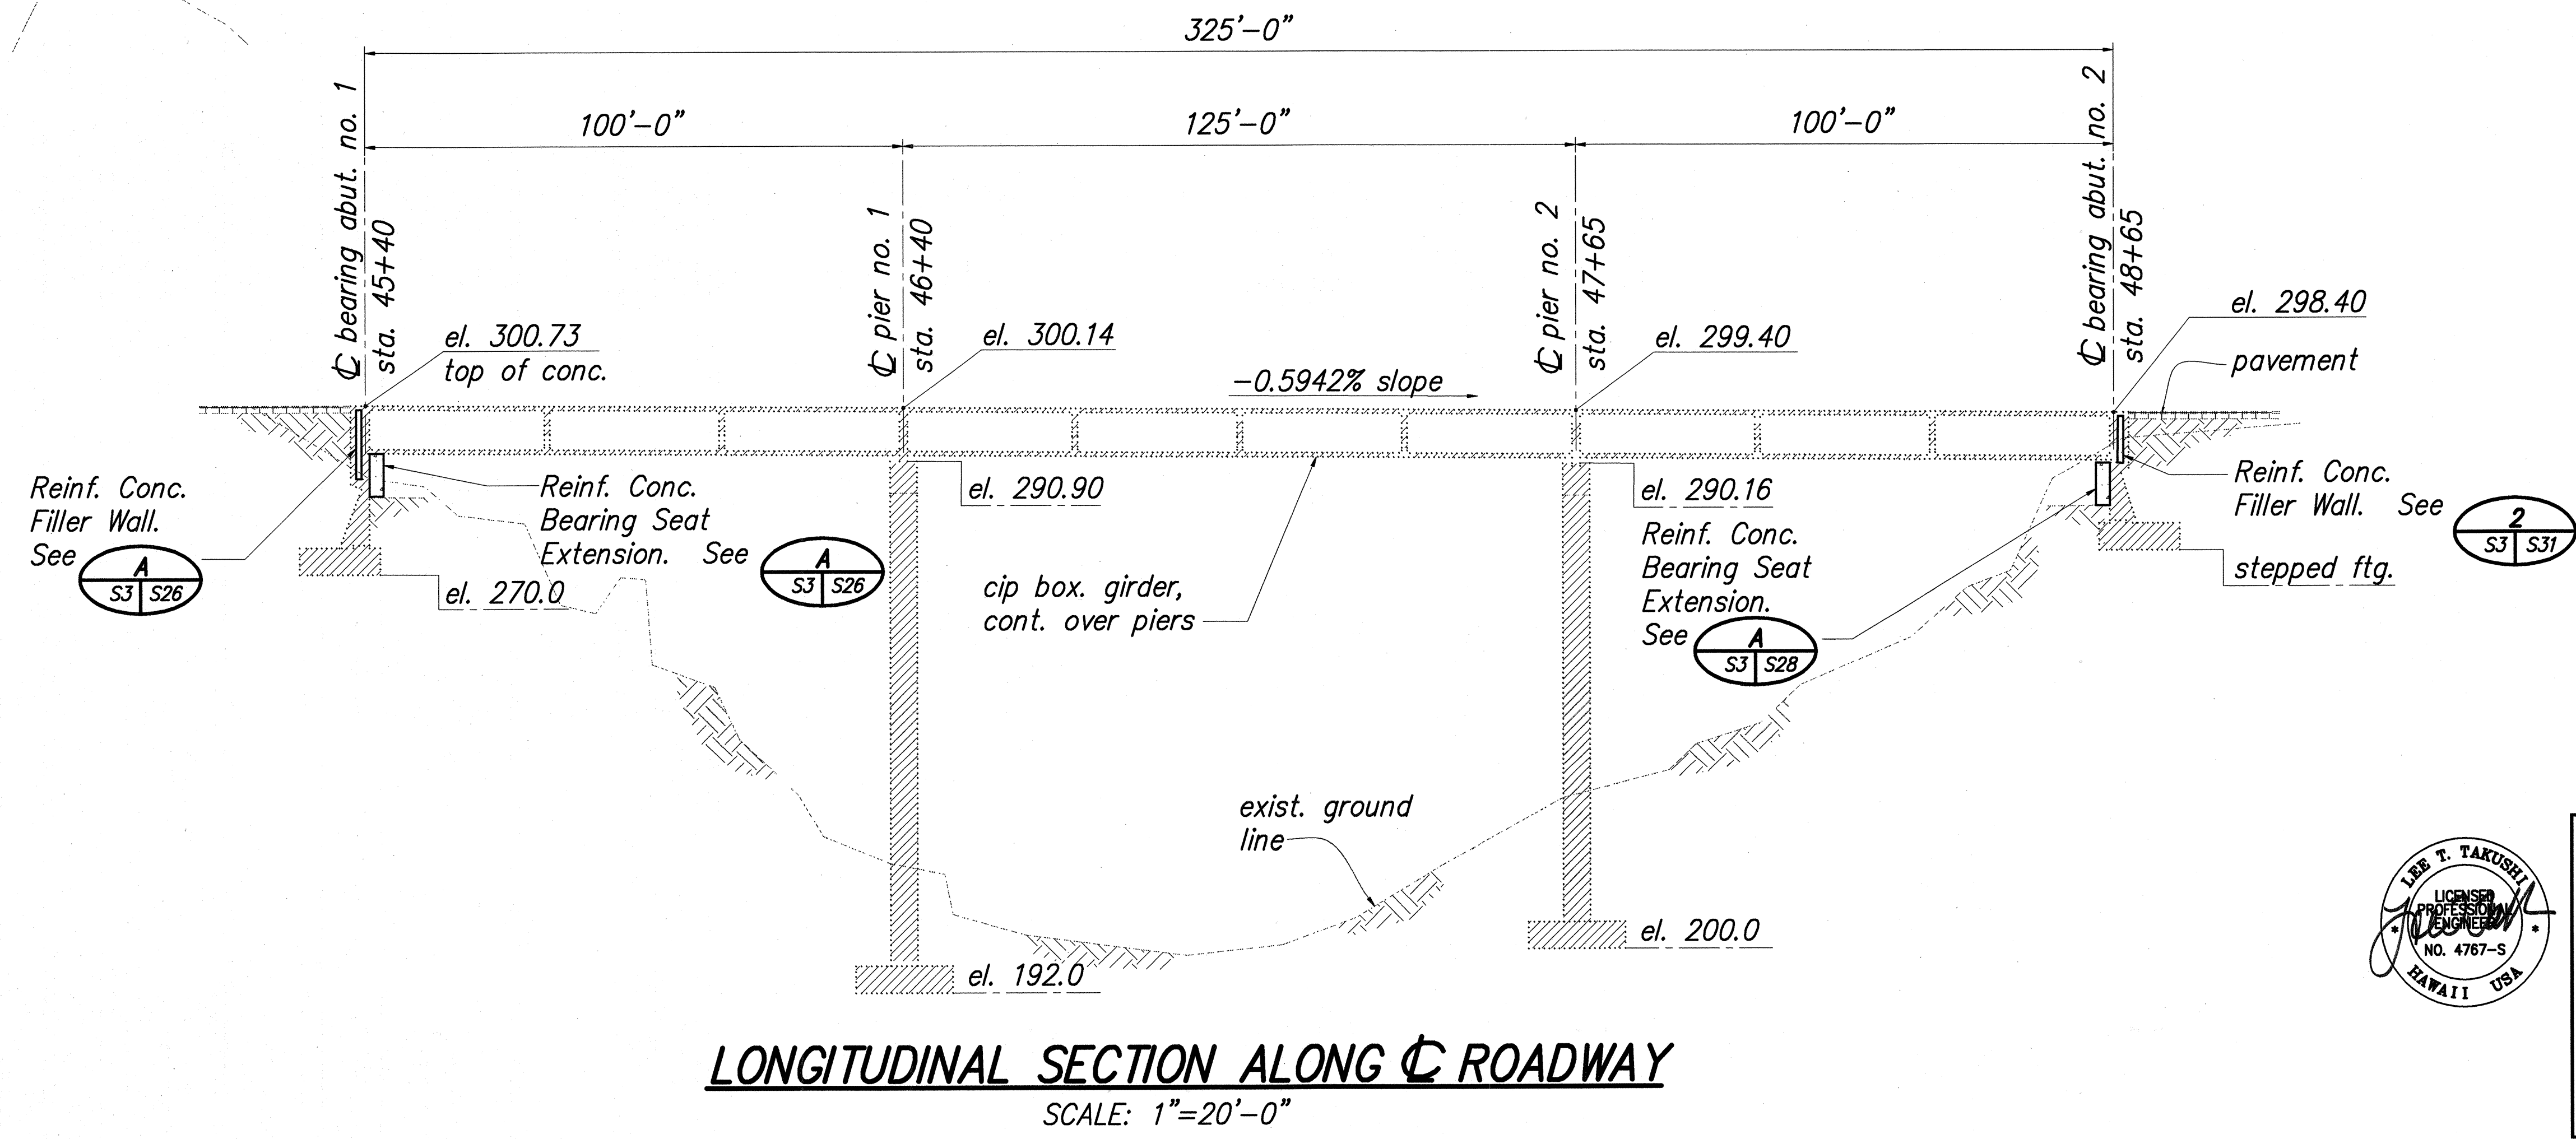


FED. ROAD DIST. NO.	STATE	FED. AID PROJ. NO.	FISCAL YEAR	SHEET NO.	TOTAL SHEETS
HAWAII	HAW.	BR-019-2(44)	1998	6	61

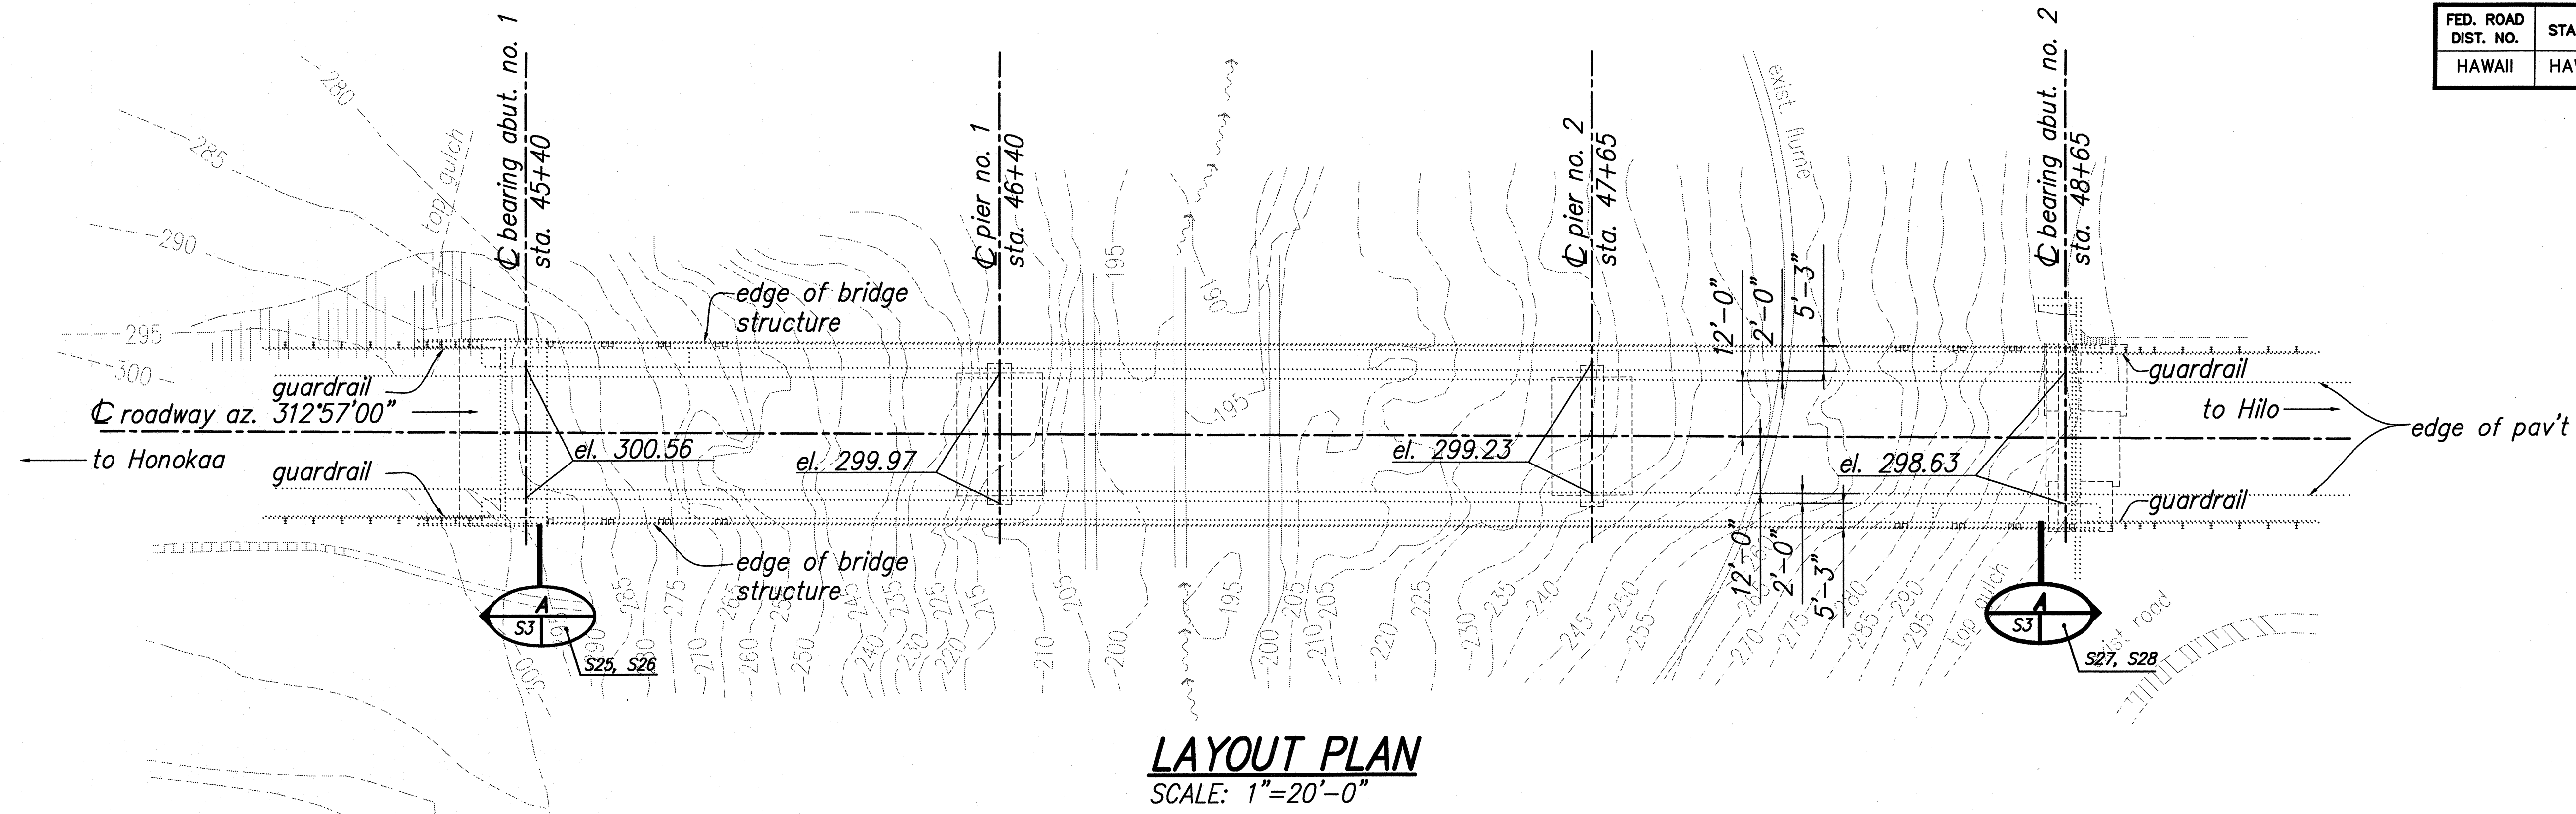

SURVEY PLOTTED BY	DATE
DESIGNED BY	" "
NOTED BY	" "
CHECKED BY	" "
NO.	" "

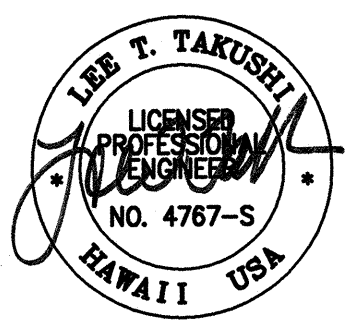

STATE OF HAWAII
DEPARTMENT OF TRANSPORTATION
HIGHWAYS DIVISION

**KIHALANI BRIDGE
LAYOUT PLAN AND
LONGITUDINAL SECTION**

HAWAII BELT ROAD, SEISMIC RETROFIT OF VARIOUS BRIDGES,
VICINITY OF LAUPAHOEHOE
FEDERAL AID PROJECT NO. BR-019-2(44)

SCALE: AS NOTED DATE: APRIL 1998

SHEET No. S3 OF 58 SHEETS