


NS
MAY 20 1992

$$\begin{aligned}\Delta &= 36^{\circ}14'40'' \\ \Delta_c &= 26^{\circ}14'40'' \\ D &= 4^{\circ} \\ \theta &= 5^{\circ} \\ R &= 1432.39' \\ L_c &= 656.11' \\ L_s &= 250' \\ T_s &= 594.34' \\ SE &= 0.09\end{aligned}$$


\\1997\9702000\DWGS\PLAN\97020P06.DWG	05/26/98	08:11	DY
---------------------------------------	----------	-------	----

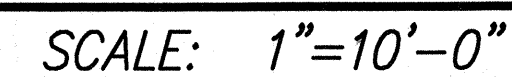


HAWAII BELT ROAD, SEISMIC RETROFIT OF VARIOUS BRIDGES,
VICINITY OF LAUPAHOEHOE
FEDERAL AID PROJECT NO. BR-019-2(44)

SCALE: AS NOTED DATE: APRIL 1998


SHEET No. S6 OF 58 SHEETS

FED. ROAD DIST. NO.	STATE	FED. AID PROJ. NO.	FISCAL YEAR	SHEET NO.	TOTAL SHEETS
HAWAII	HAW.	BR-019-2(44)	1998	10	61

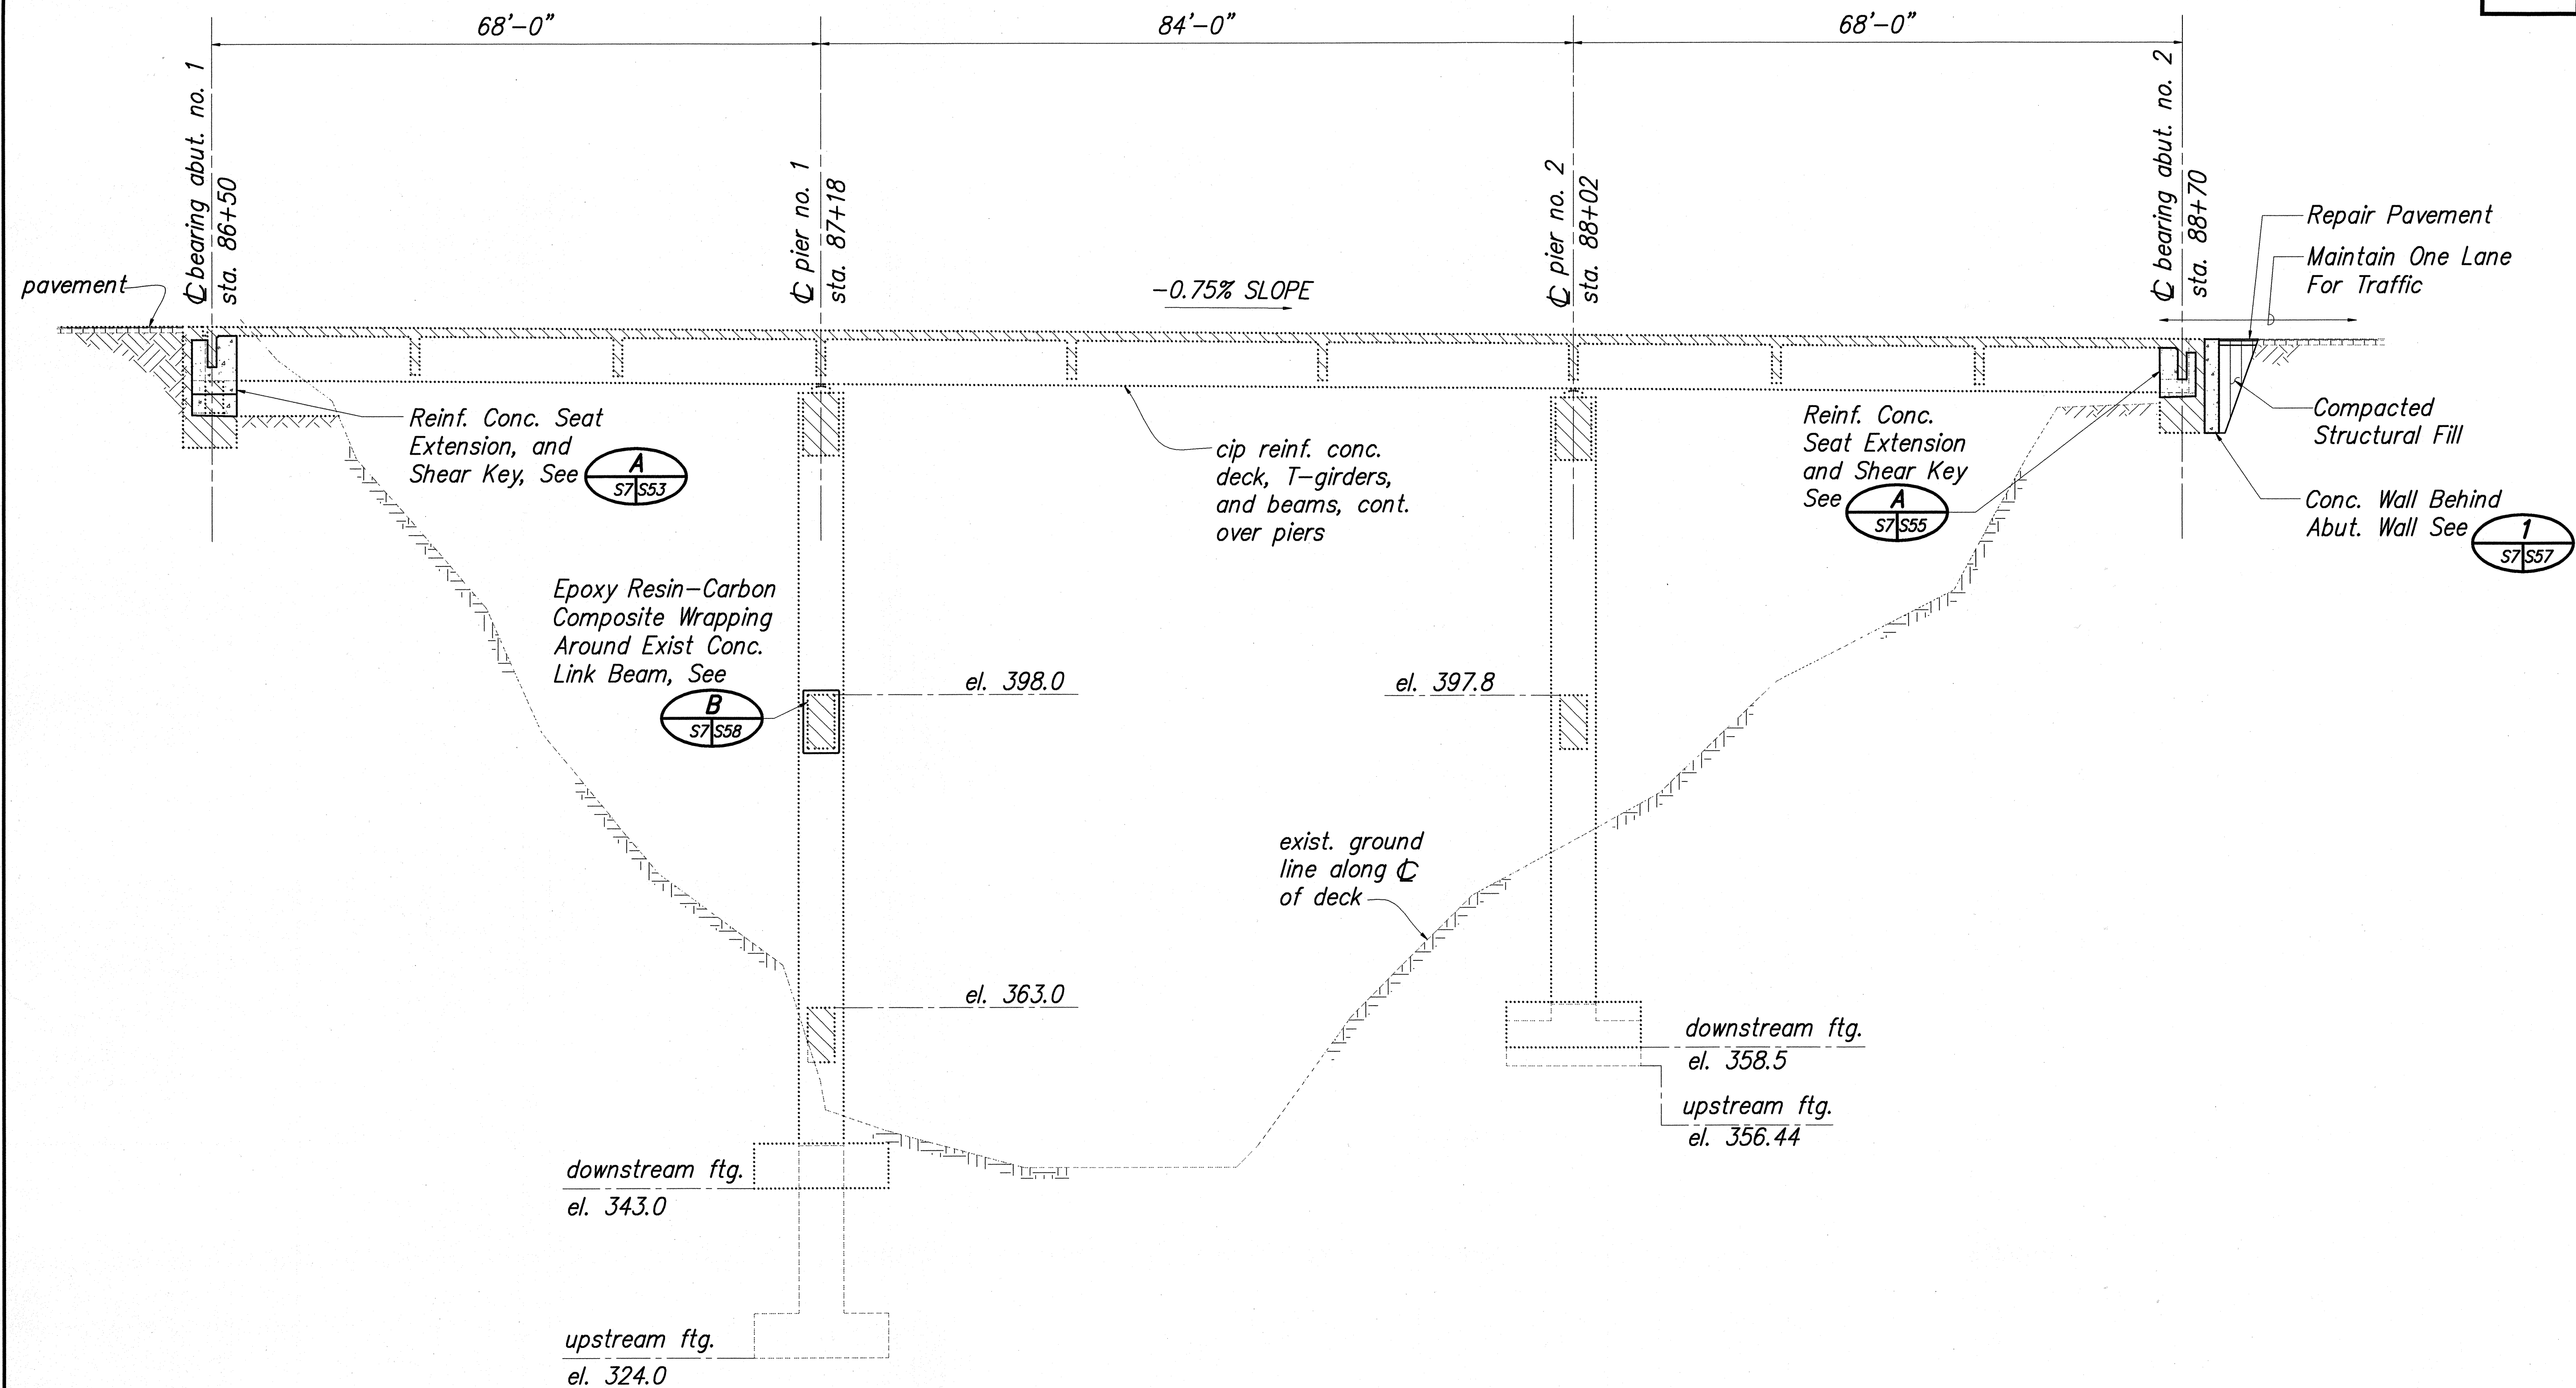

LONGITUDINAL SECTION ALONG C ROADWAY
 SCALE: 1" = 10'-0"

SURVEY PLOTTED BY	DATE
DESIGNED BY	" "
QUANTITIES BY	" "
CHECKED BY	" "
NOTE BOOK	" "
No.	" "

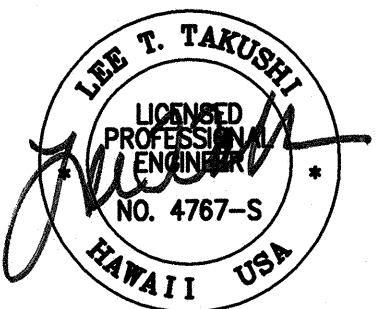

STATE OF HAWAII
 DEPARTMENT OF TRANSPORTATION
 HIGHWAYS DIVISION

KILAU BRIDGE
LONGITUDINAL SECTION

 HAWAII BELT ROAD, SEISMIC RETROFIT OF VARIOUS BRIDGES,
 VICINITY OF LAUPAHOEHOE
 FEDERAL AID PROJECT NO. BR-019-2(44)
 SCALE: AS NOTED DATE: APRIL 1998