
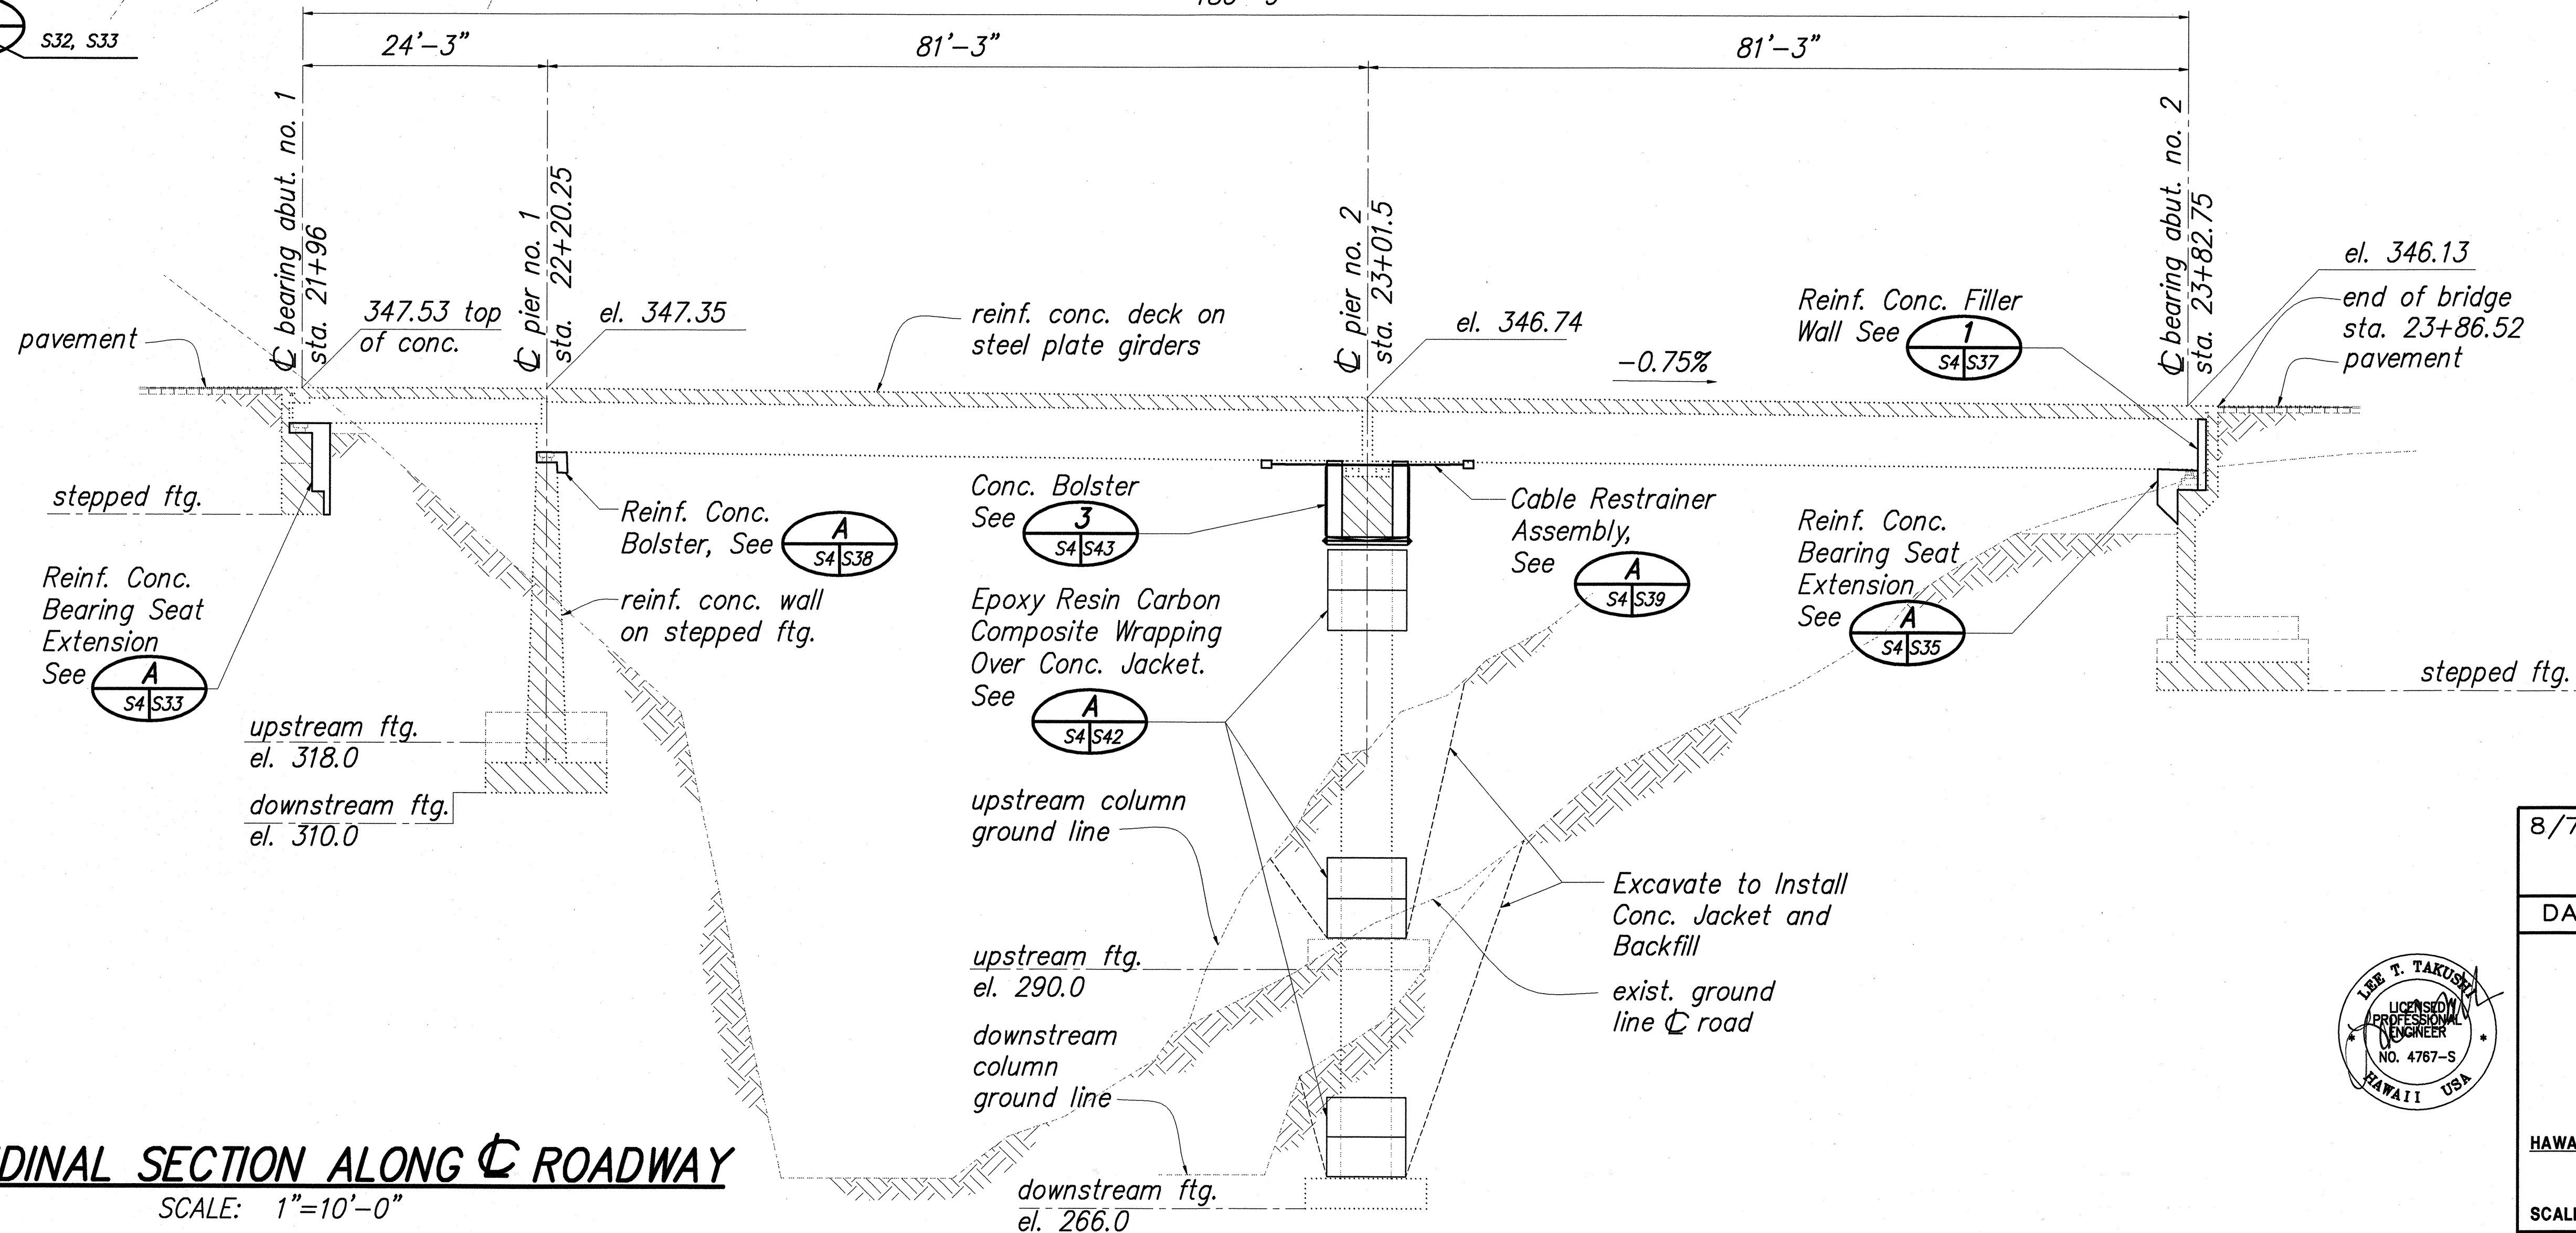


FED. ROAD DIST. NO.	STATE	FED. AID PROJ. NO.	FISCAL YEAR	SHEET NO.	TOTAL SHEETS
HAWAII	HAW.	BR-019-2(44)	1998	7	61

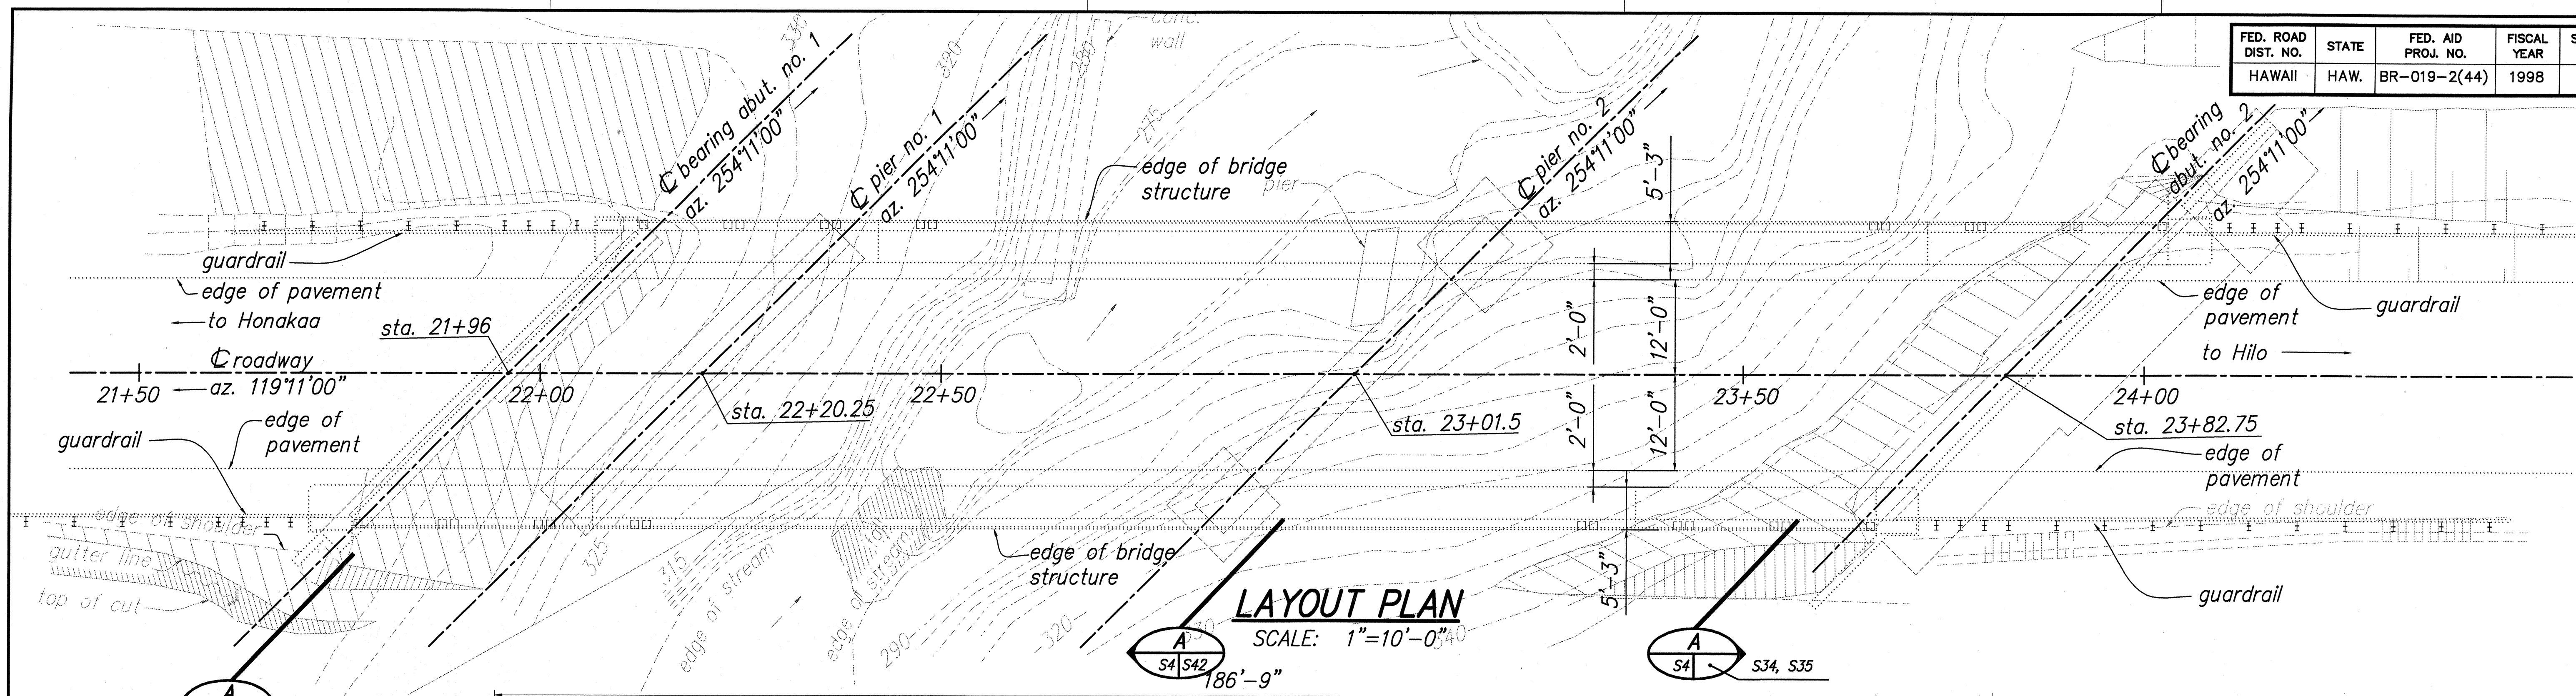

LONGITUDINAL SECTION ALONG C ROADWAY
SCALE: 1"=10'-0"

8/7/98	<i>Cable Restrainer Details revised at Kuwaikahi Bridge, Pier No. 2 per Addendum No. 1</i>
DATE	REVISION
STATE OF HAWAII DEPARTMENT OF TRANSPORTATION HIGHWAYS DIVISION	
<u>KUWAIKAHI BRIDGE</u> <u>LAYOUT PLAN AND</u> <u>LONGITUDINAL SECTION</u>	
<u>HAWAII BELT ROAD, SEISMIC RETROFIT OF VARIOUS BRIDGES,</u> <u>VICINITY OF LAUPAHOEHOE</u> <u>FEDERAL AID PROJECT NO. BR-019-2(44)</u>	
SCALE: AS NOTED	DATE: APRIL 1998

SHEET No. S4 OF 58 SHEETS

ADD. 7