



FED. ROAD DIST. NO.	STATE	FED. AID PROJ. NO.	FISCAL YEAR	SHEET NO.	TOTAL SHEETS
HAWAII	HAW.	BR-019-2(44)	1998	4	61

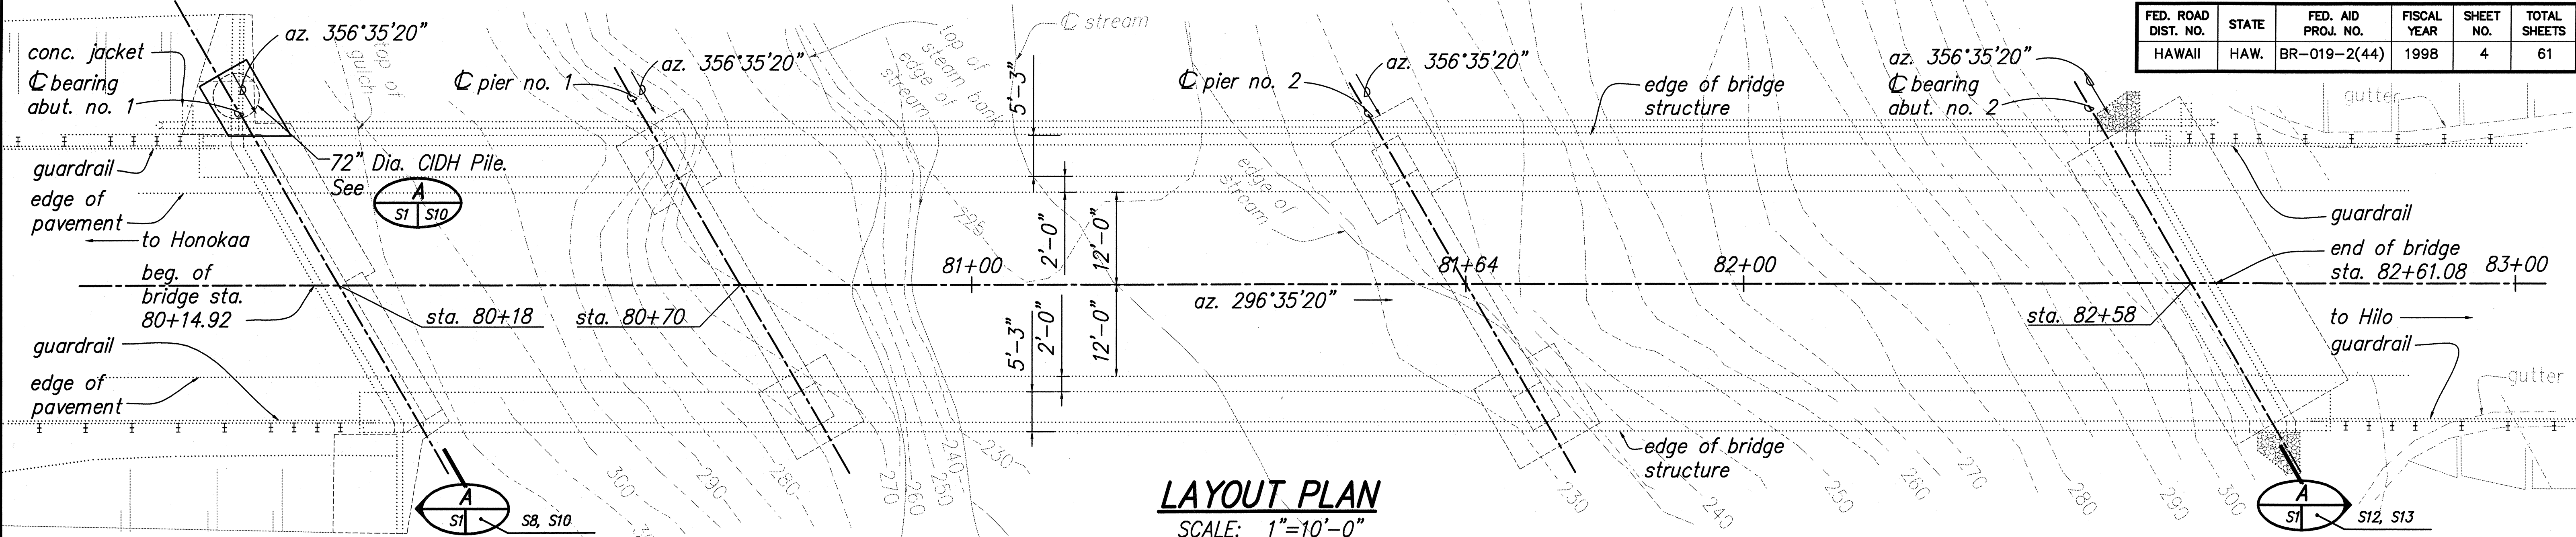


LAYOUT PLAN
SCALE: 1"=10'-0"

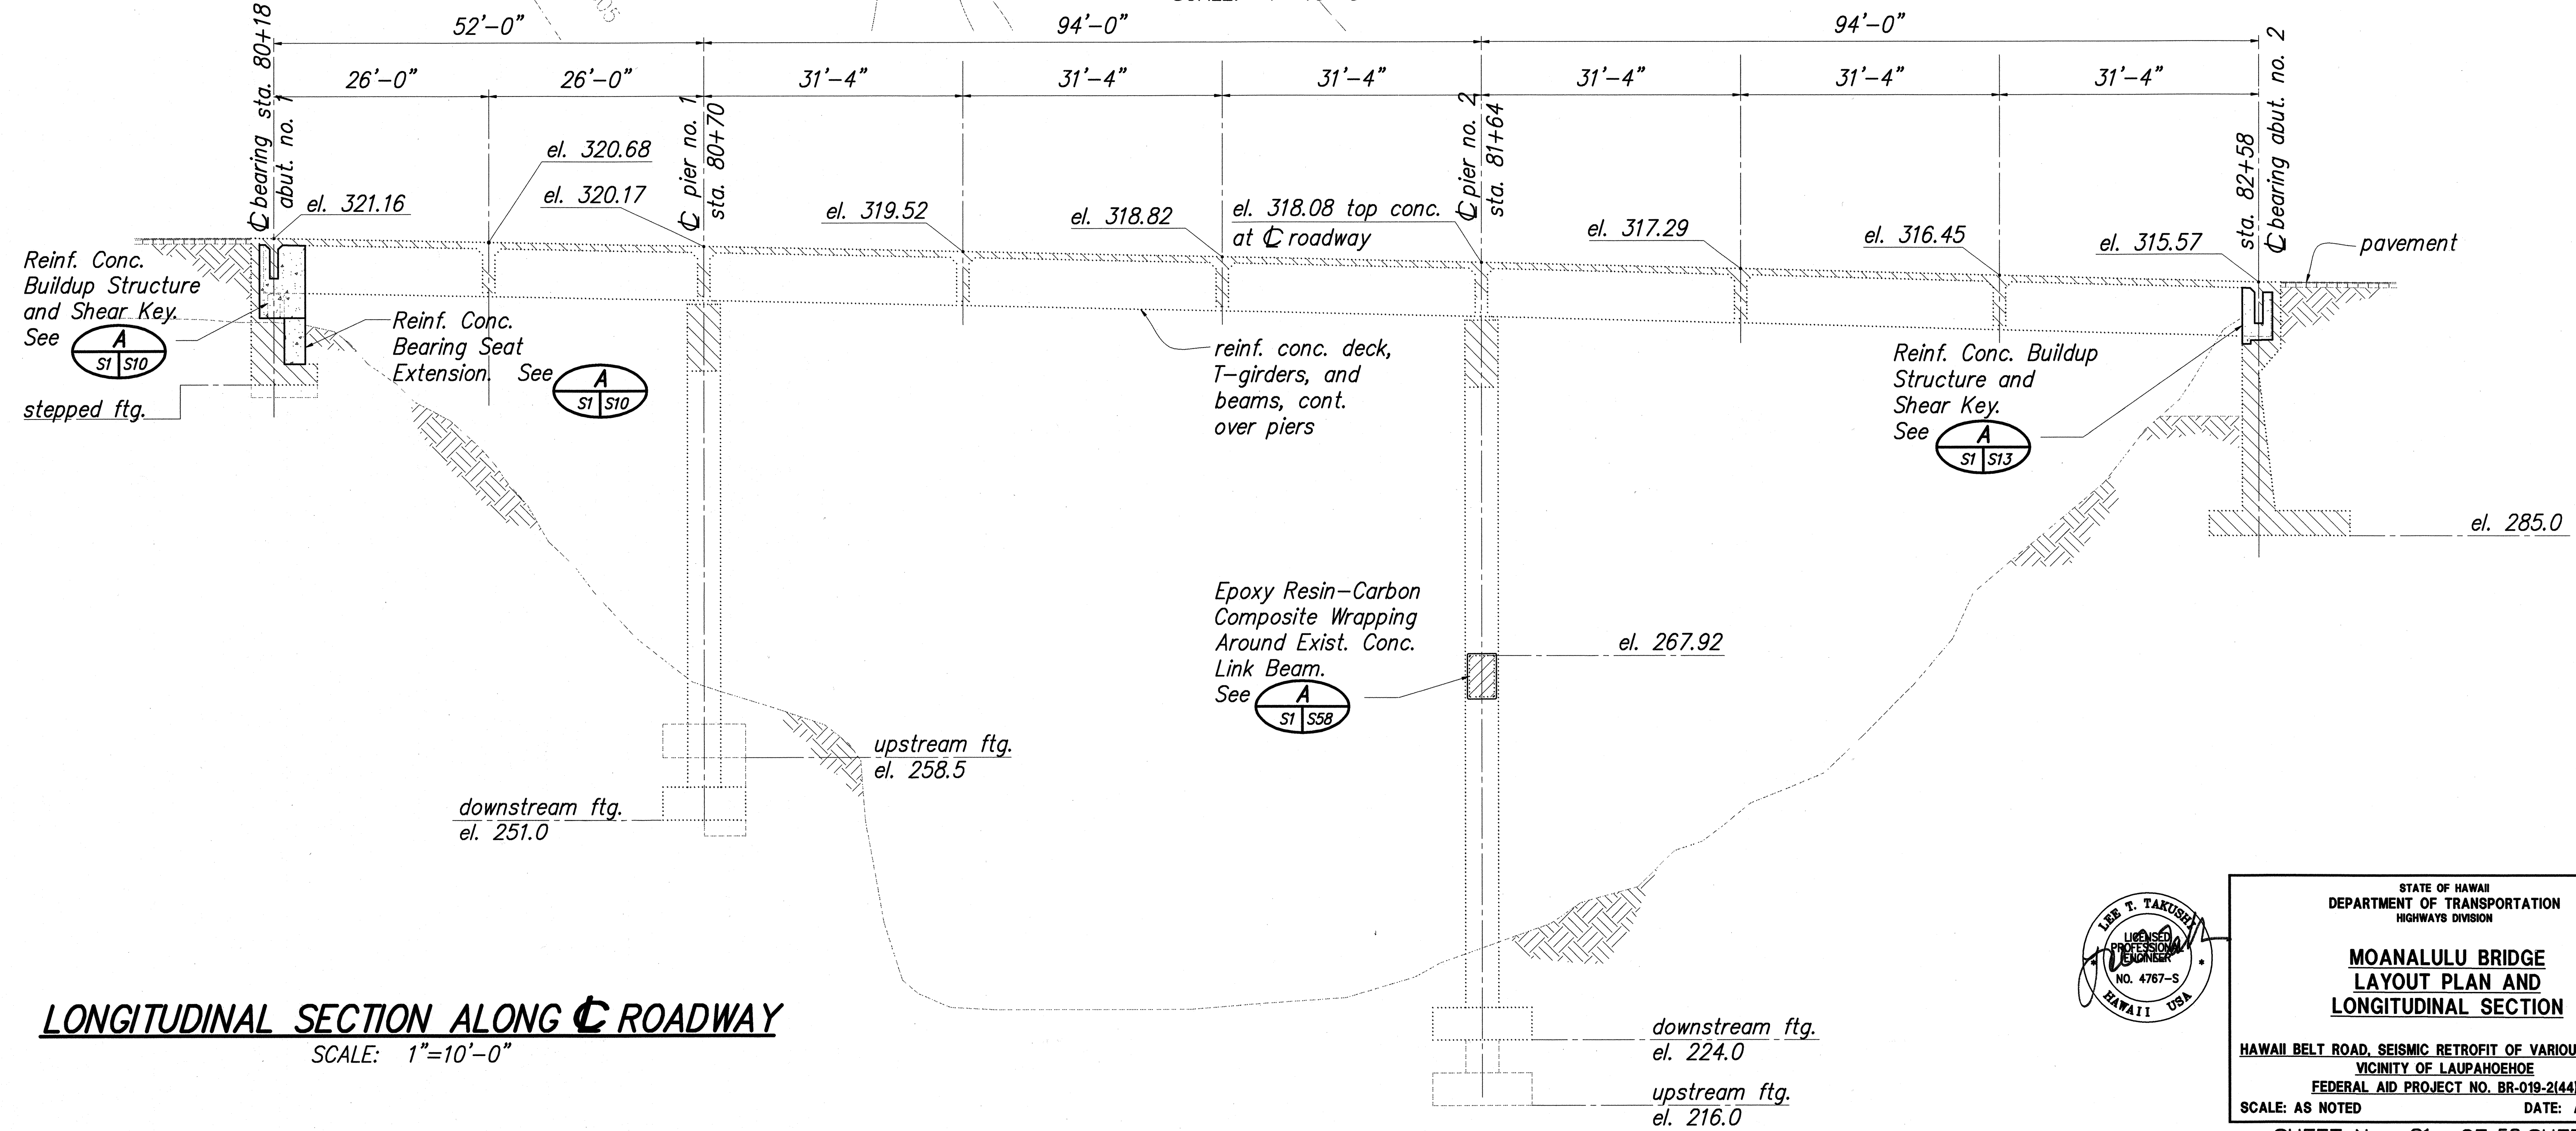

LONGITUDINAL SECTION ALONG ROADWAY
SCALE: 1"=10'-0"

SURVEY PLOTTED BY	DATE
DESIGNED BY	" "
QUANTITIES BY	" "
CHECKED BY	" "
NO.	" "

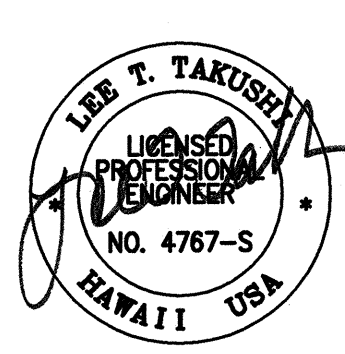

STATE OF HAWAII
DEPARTMENT OF TRANSPORTATION
HIGHWAYS DIVISION

MOANALULU BRIDGE
LAYOUT PLAN AND
LONGITUDINAL SECTION

HAWAII BELT ROAD, SEISMIC RETROFIT OF VARIOUS BRIDGES,
VICINITY OF LAUPAHOEHOE
FEDERAL AID PROJECT NO. BR-019-2(44)

SCALE: AS NOTED
DATE: APRIL 1998

SHEET No. S1 OF 58 SHEETS