




FED. ROAD DIST. NO.	STATE	FED. AID PROJ. NO.	FISCAL YEAR	SHEET NO.	TOTAL SHEETS
HAWAII	HAW.	FLH-019-1(26)	2000	34	46

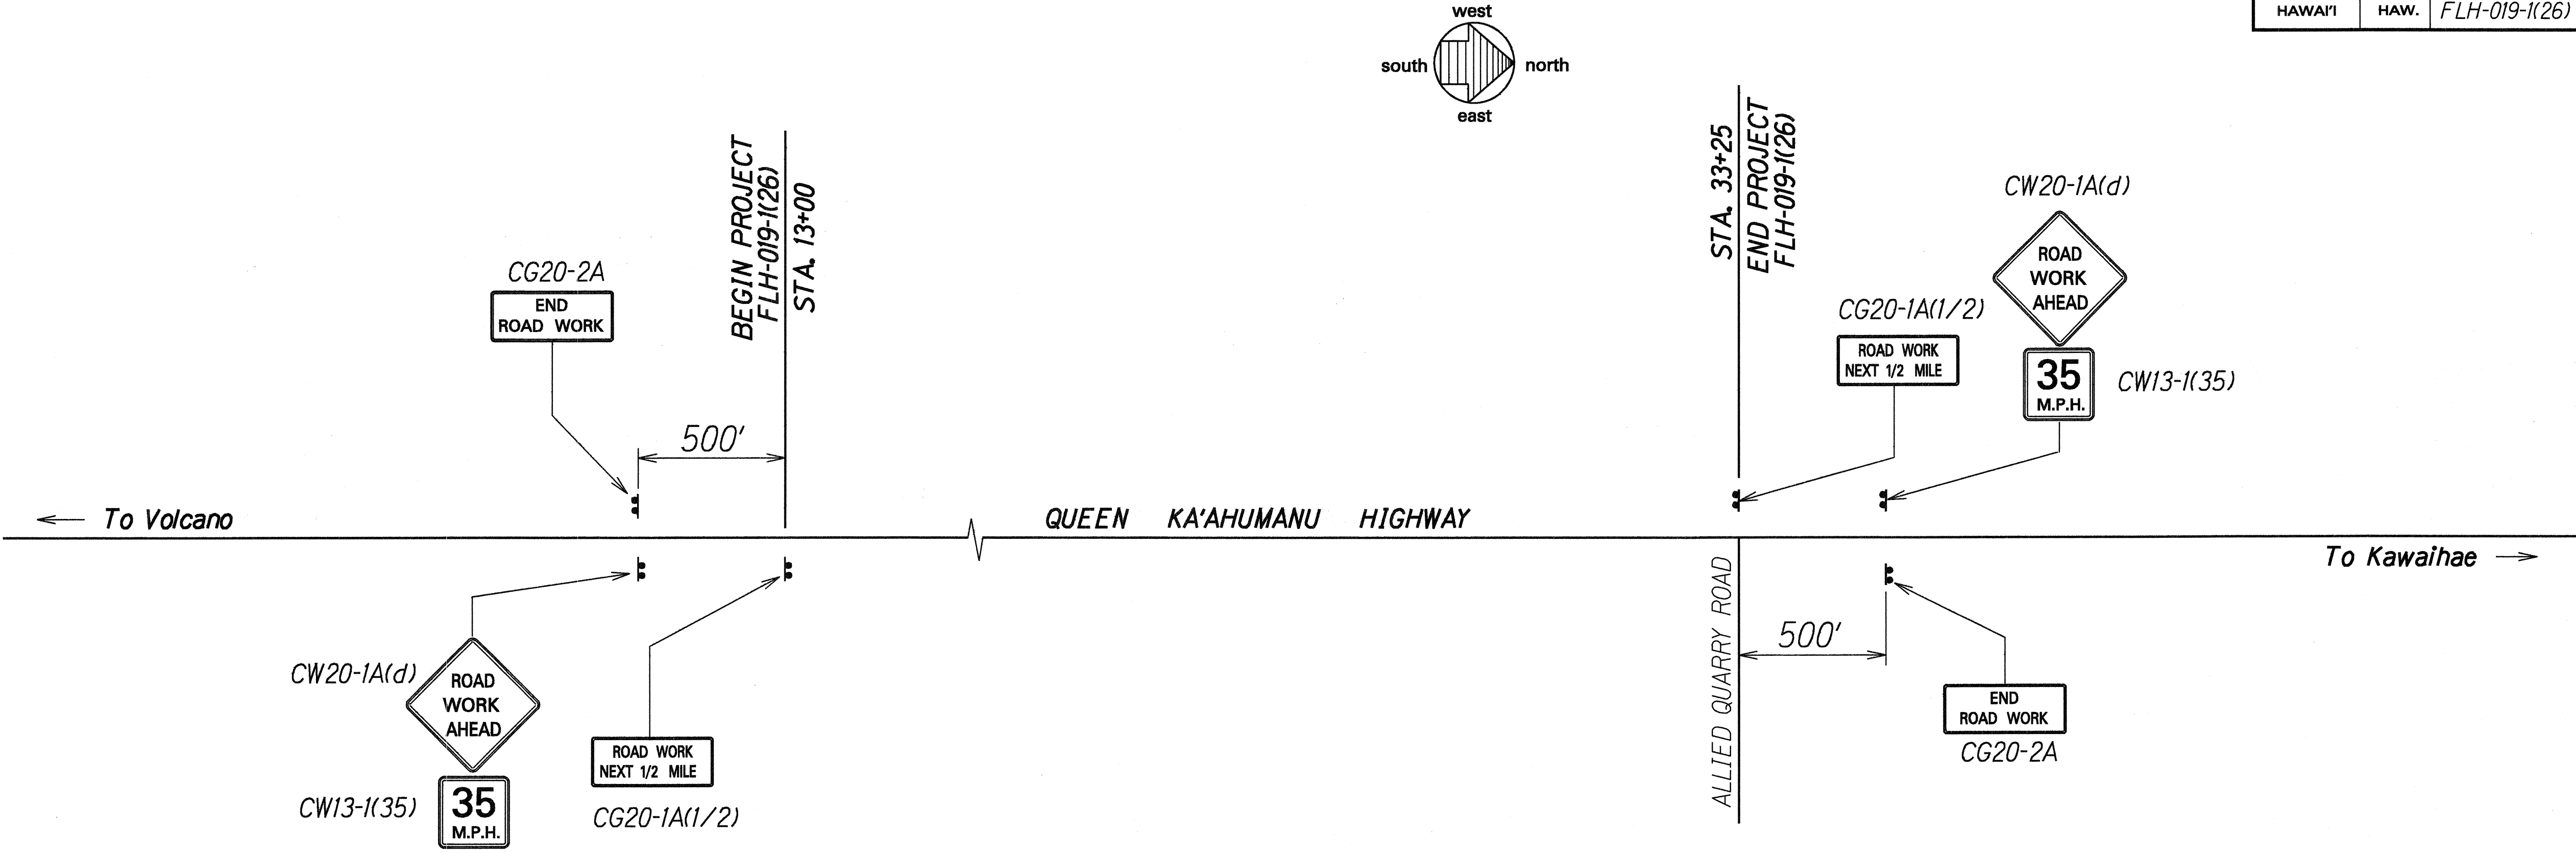


CONSTRUCTION SIGN PLAN
Not To Scale

CONSTRUCTION SIGN SCHEDULE				
ROAD AND LOCATION *	ROUTE 19 CENTERLINE STATION **	LEFT	RIGHT	ITEM No.
Queen Ka'ahumanu Highway	8+00		●	ITEM No. 621.7121 (no posts)
	8+00		●	ITEM No. 621.7120 (two posts)
	8+00	●		CW20-1A(d)
	13+00		●	CG20-2A
	33+25	●		CG20-1A(1/2)
	38+25		●	CG20-2A
	38+25	●		CW20-1A(d)
	38+25	●		CW13-1(35)
Total Construction Signs				2
				6

* - Final locations of all signs to be determined in the field by the Engineer.

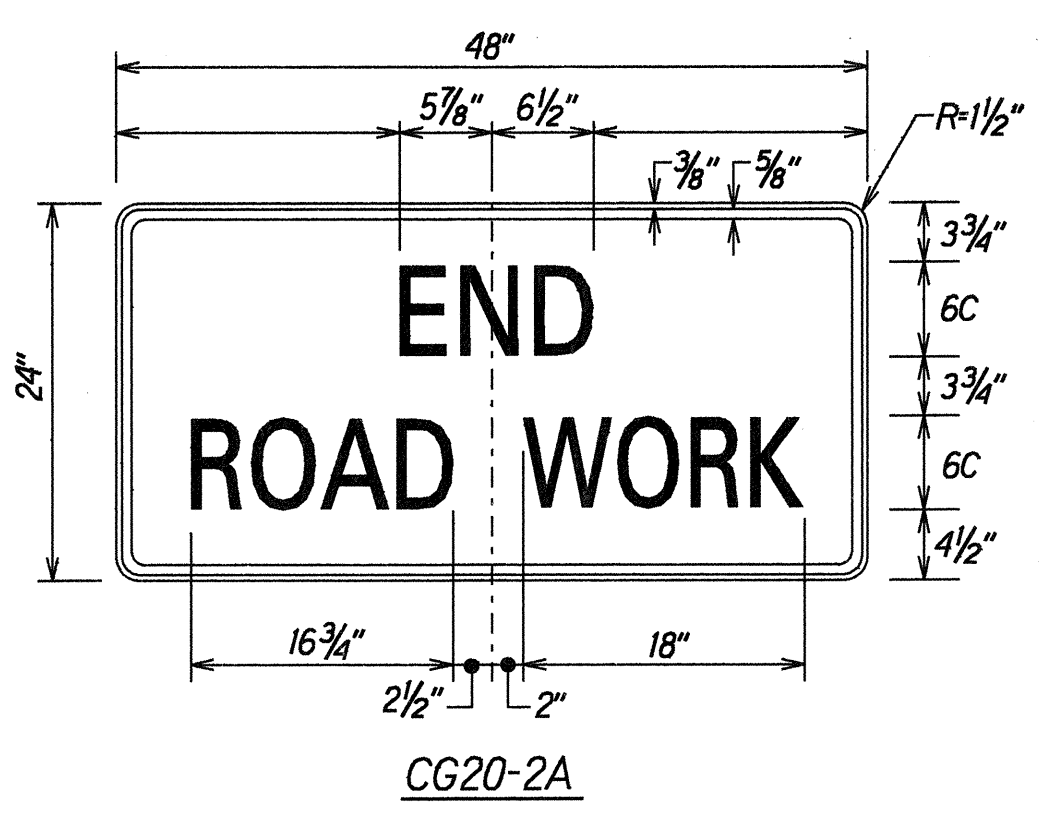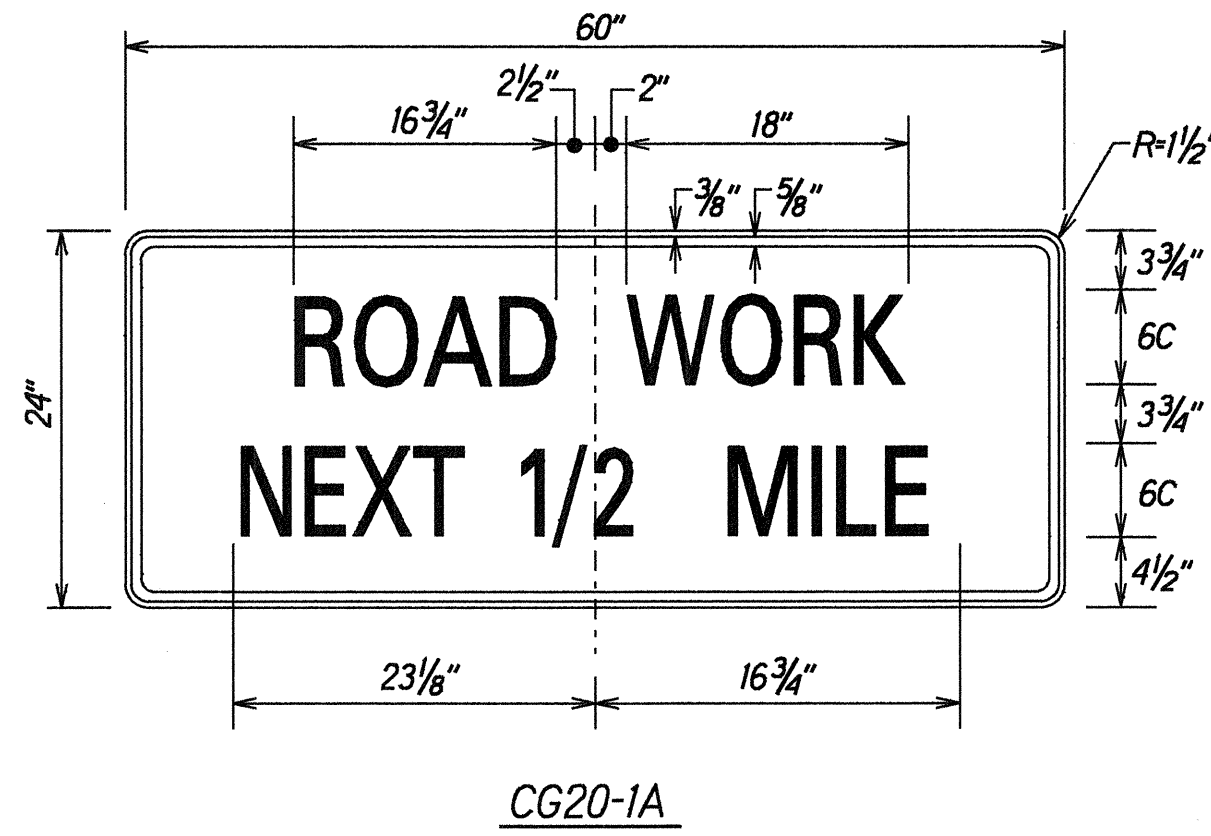

SIGN DETAILS
Not To Scale

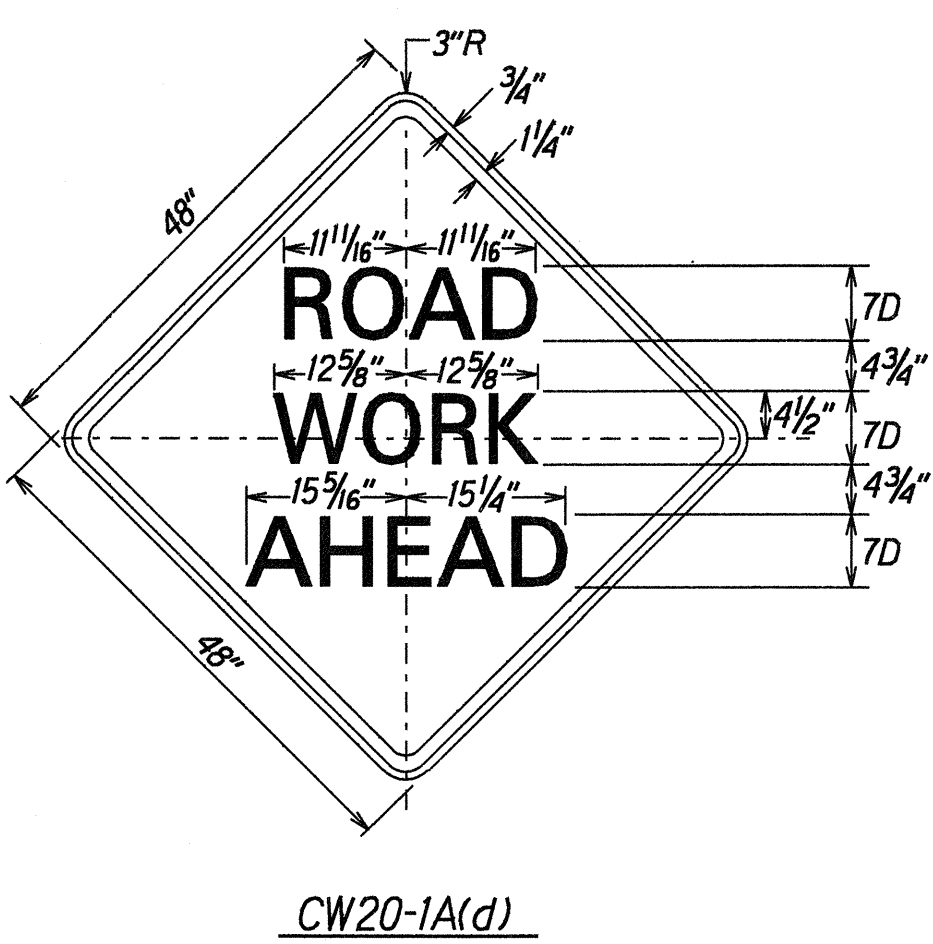

STATE OF HAWAII
DEPARTMENT OF TRANSPORTATION
HIGHWAYS DIVISION
CONSTRUCTION SIGN PLAN
QUEEN KA'AHUMANU HIGHWAY
INTERSECTION IMPROVEMENTS TO
KALOKO-HONOKOHAU NATIONAL HISTORICAL PARK
PROJECT NO. FLH-019-1(26)
Scale: None Date: Mar., 1998
SHEET No. 1 OF 1 SHEETS

ORIGINAL PLAN
DESIGNED BY
CHECKED BY
DATE
SURVEY PLOTTED BY
DRAWN BY
NOTED BY
NOTES
No. 1