


FED. ROAD DIST. NO.	STATE	FED. AID PROJ. NO.	FISCAL YEAR	SHEET NO.	TOTAL SHEETS
HAWAII	HAW.	FLH-019-1(26)	2000	42	46

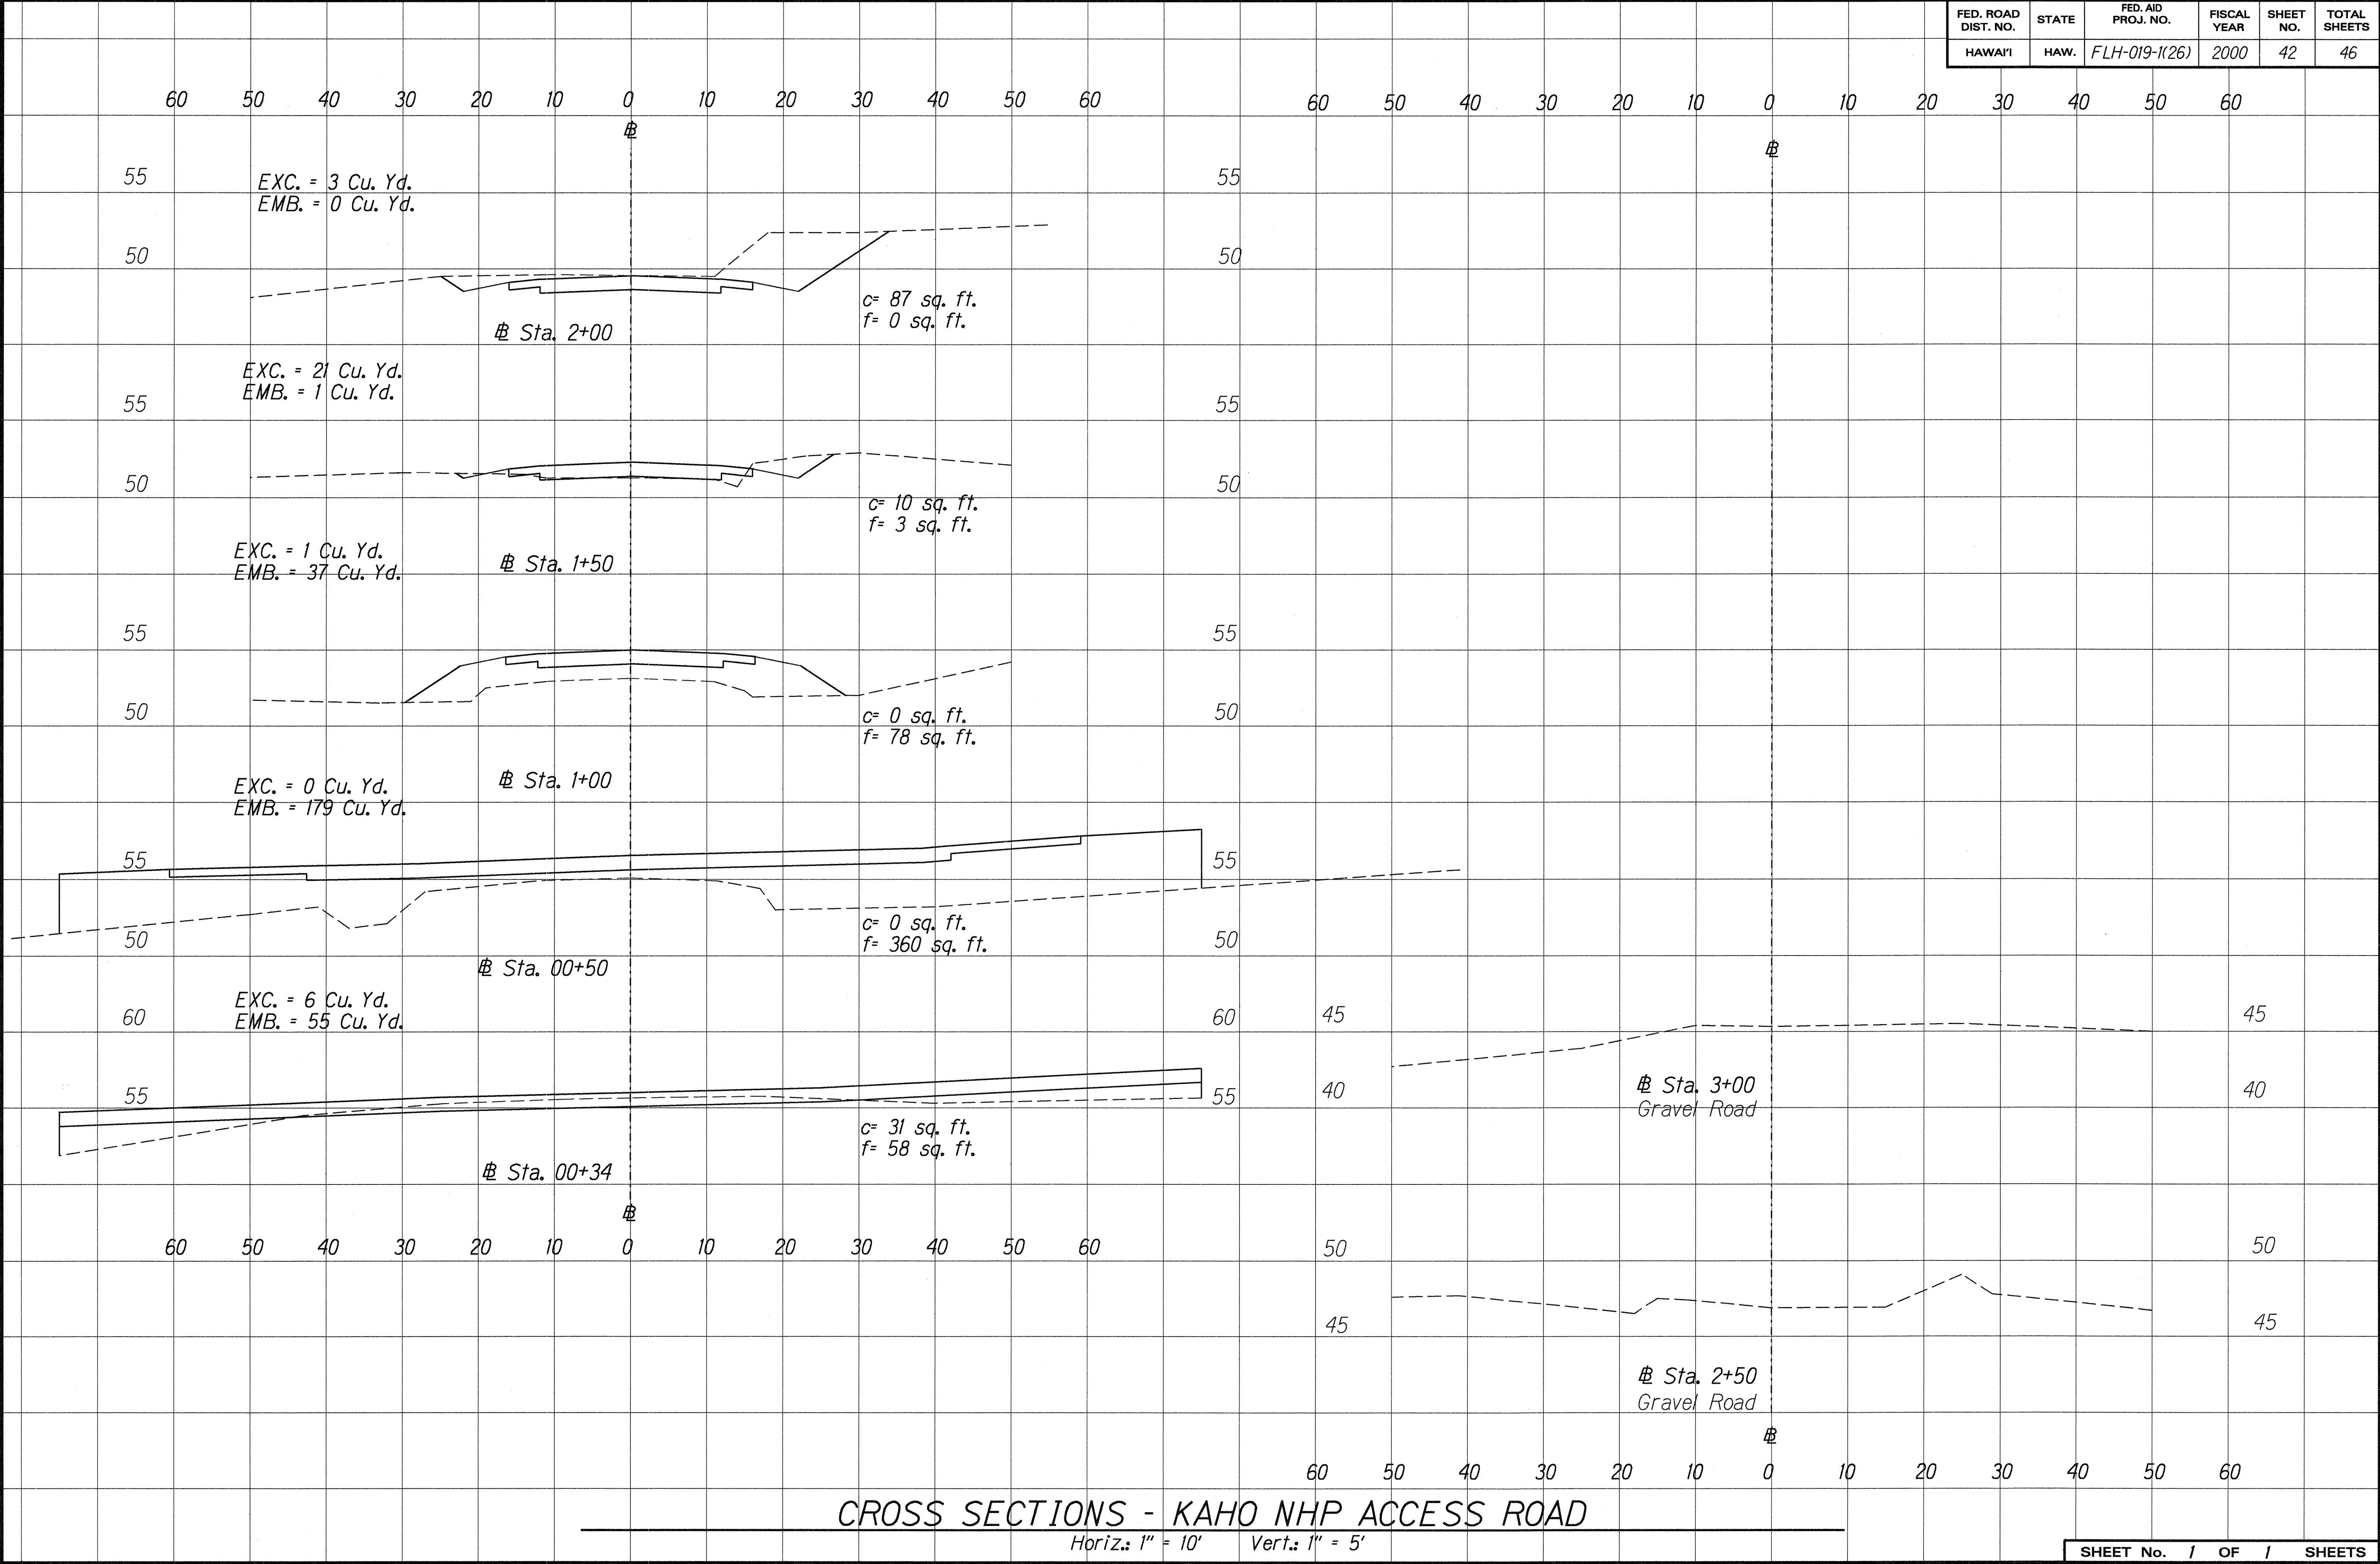

ORIGINAL PLAN
 SURVEY PLOTTED BY
 DRAWN BY
 DESIGNED BY
 CHECKED BY
 DATE
 8/1/00
 No. 1

CROSS SECTIONS - KAHO NHP ACCESS ROAD

Horiz.: 1" = 10'
 Vert.: 1" = 5'