


FED. ROAD DIST. NO.	STATE	FED. AID PROJ. NO.	FISCAL YEAR	SHEET NO.	TOTAL SHEETS
HAWAII	HAW.	FLH-019-1(26)	2000	36	46

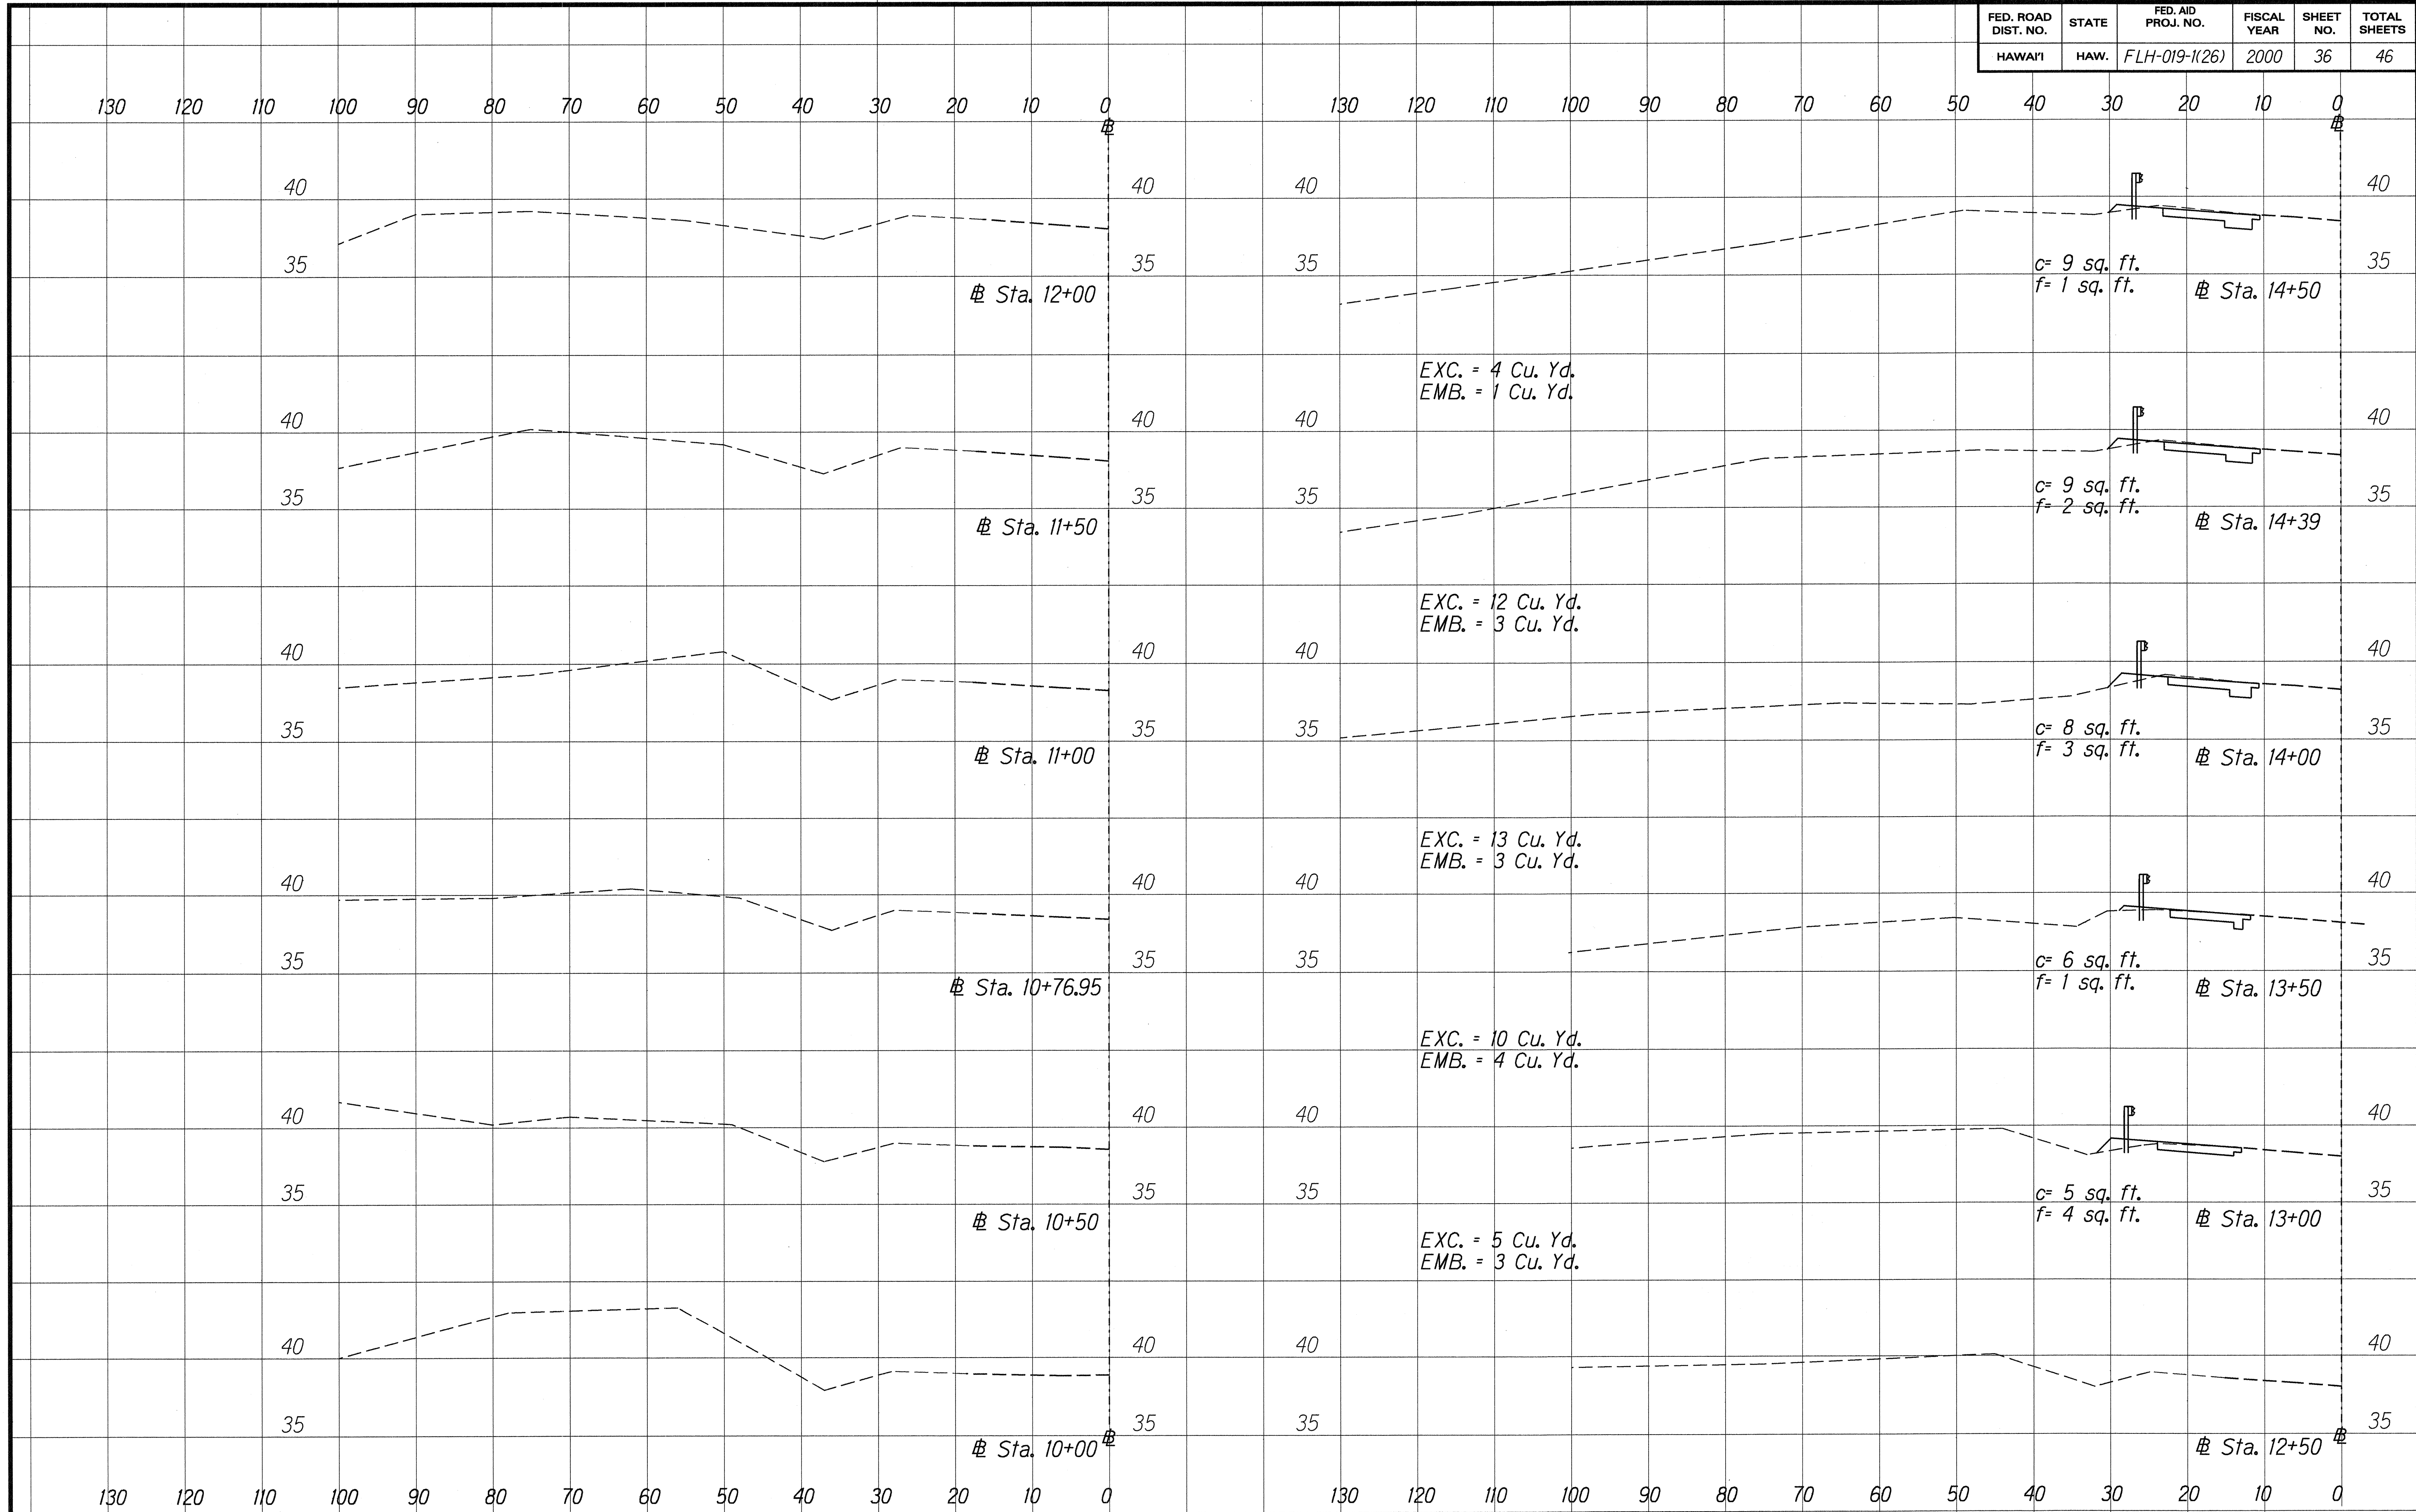


ORIGINAL PLAN	SURVEY PLOTTED BY	DATE
TRACED BY	DRAWN BY	
NOTED BY	CHECKED BY	
QUANTITIES BY		
NO. 1		

CROSS SECTIONS - QUEEN KA'AHUMANU HIGHWAY

Horiz.: 1" = 10' Vert.: 1" = 5'

FED. ROAD DIST. NO.	STATE	FED. AID PROJ. NO.	FISCAL YEAR	SHEET NO.	TOTAL SHEETS
HAWAII	HAW.	FLH-019-1(26)	1998	37	46

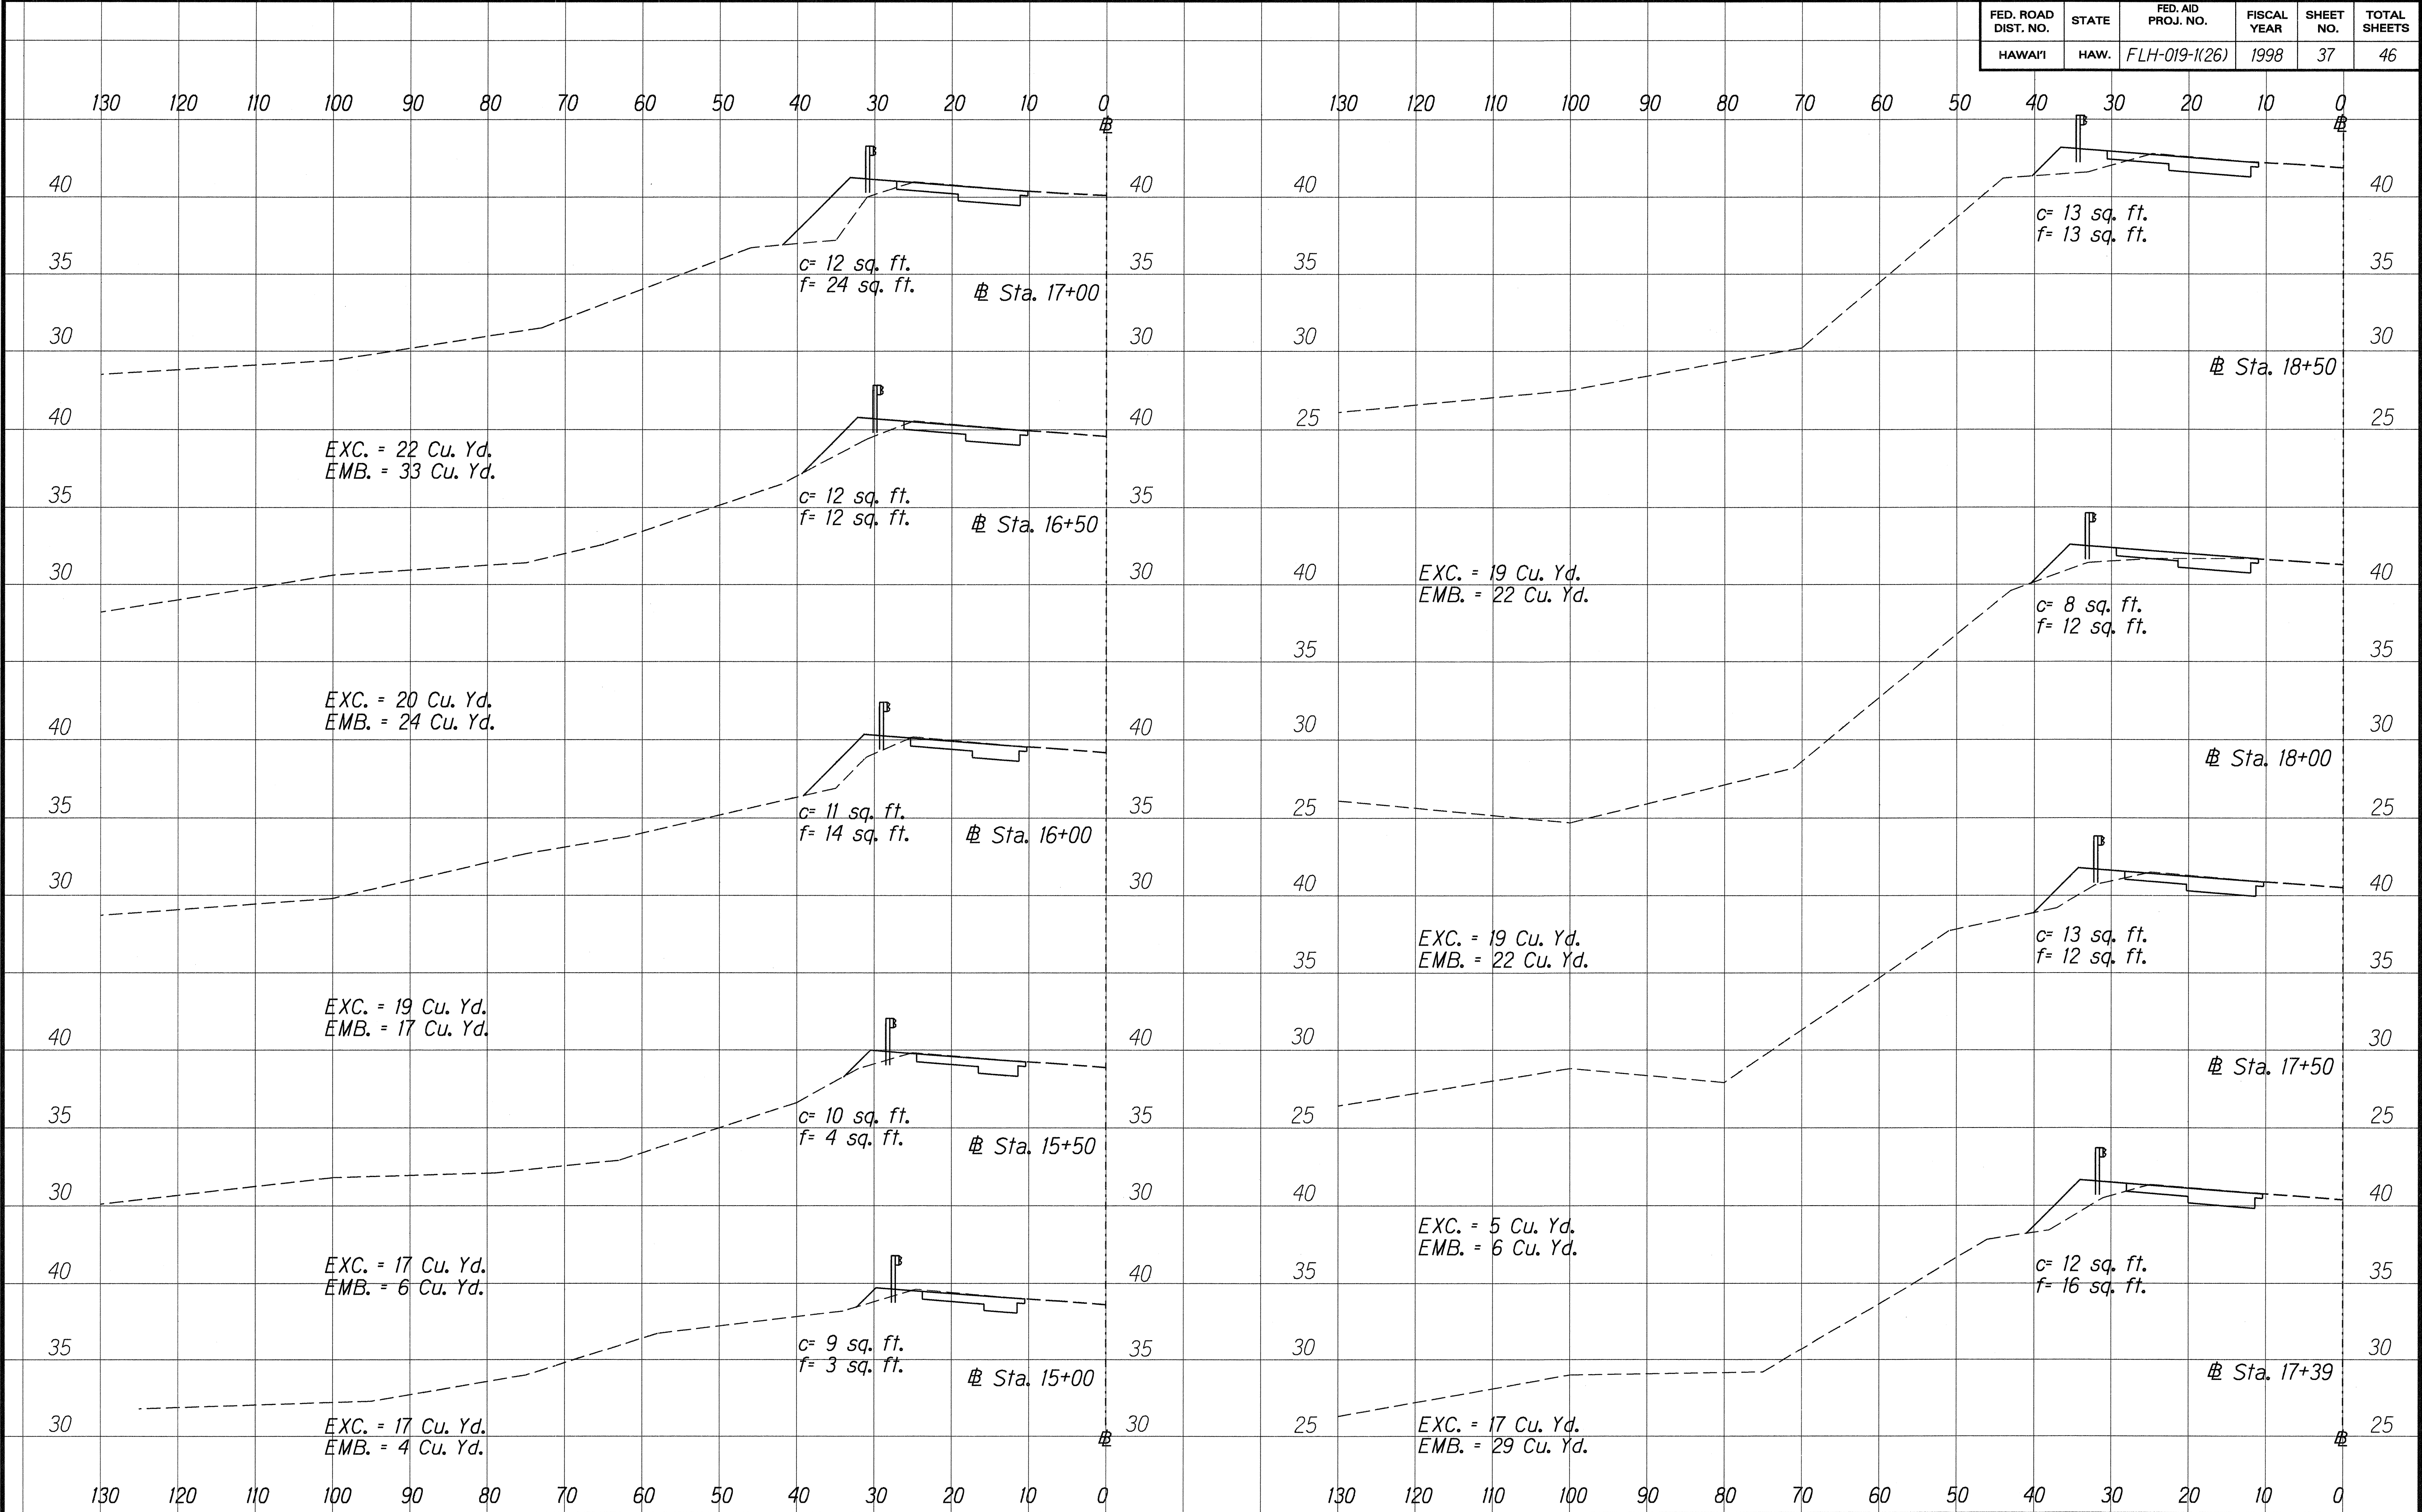


ORIGINAL PLAN
SURVEY PLOTTED BY
DATE
DESIGNED BY
CHECKED BY
NOTED BY
8/24/98
No. 2

CROSS SECTIONS - QUEEN KA'AHUMANU HIGHWAY


Horiz.: 1" = 10' Vert.: 1" = 5'

FED. ROAD DIST. NO.	STATE	FED. AID PROJ. NO.	FISCAL YEAR	SHEET NO.	TOTAL SHEETS
HAWAII	HAW.	FLH-019-1(26)	2000	38	46

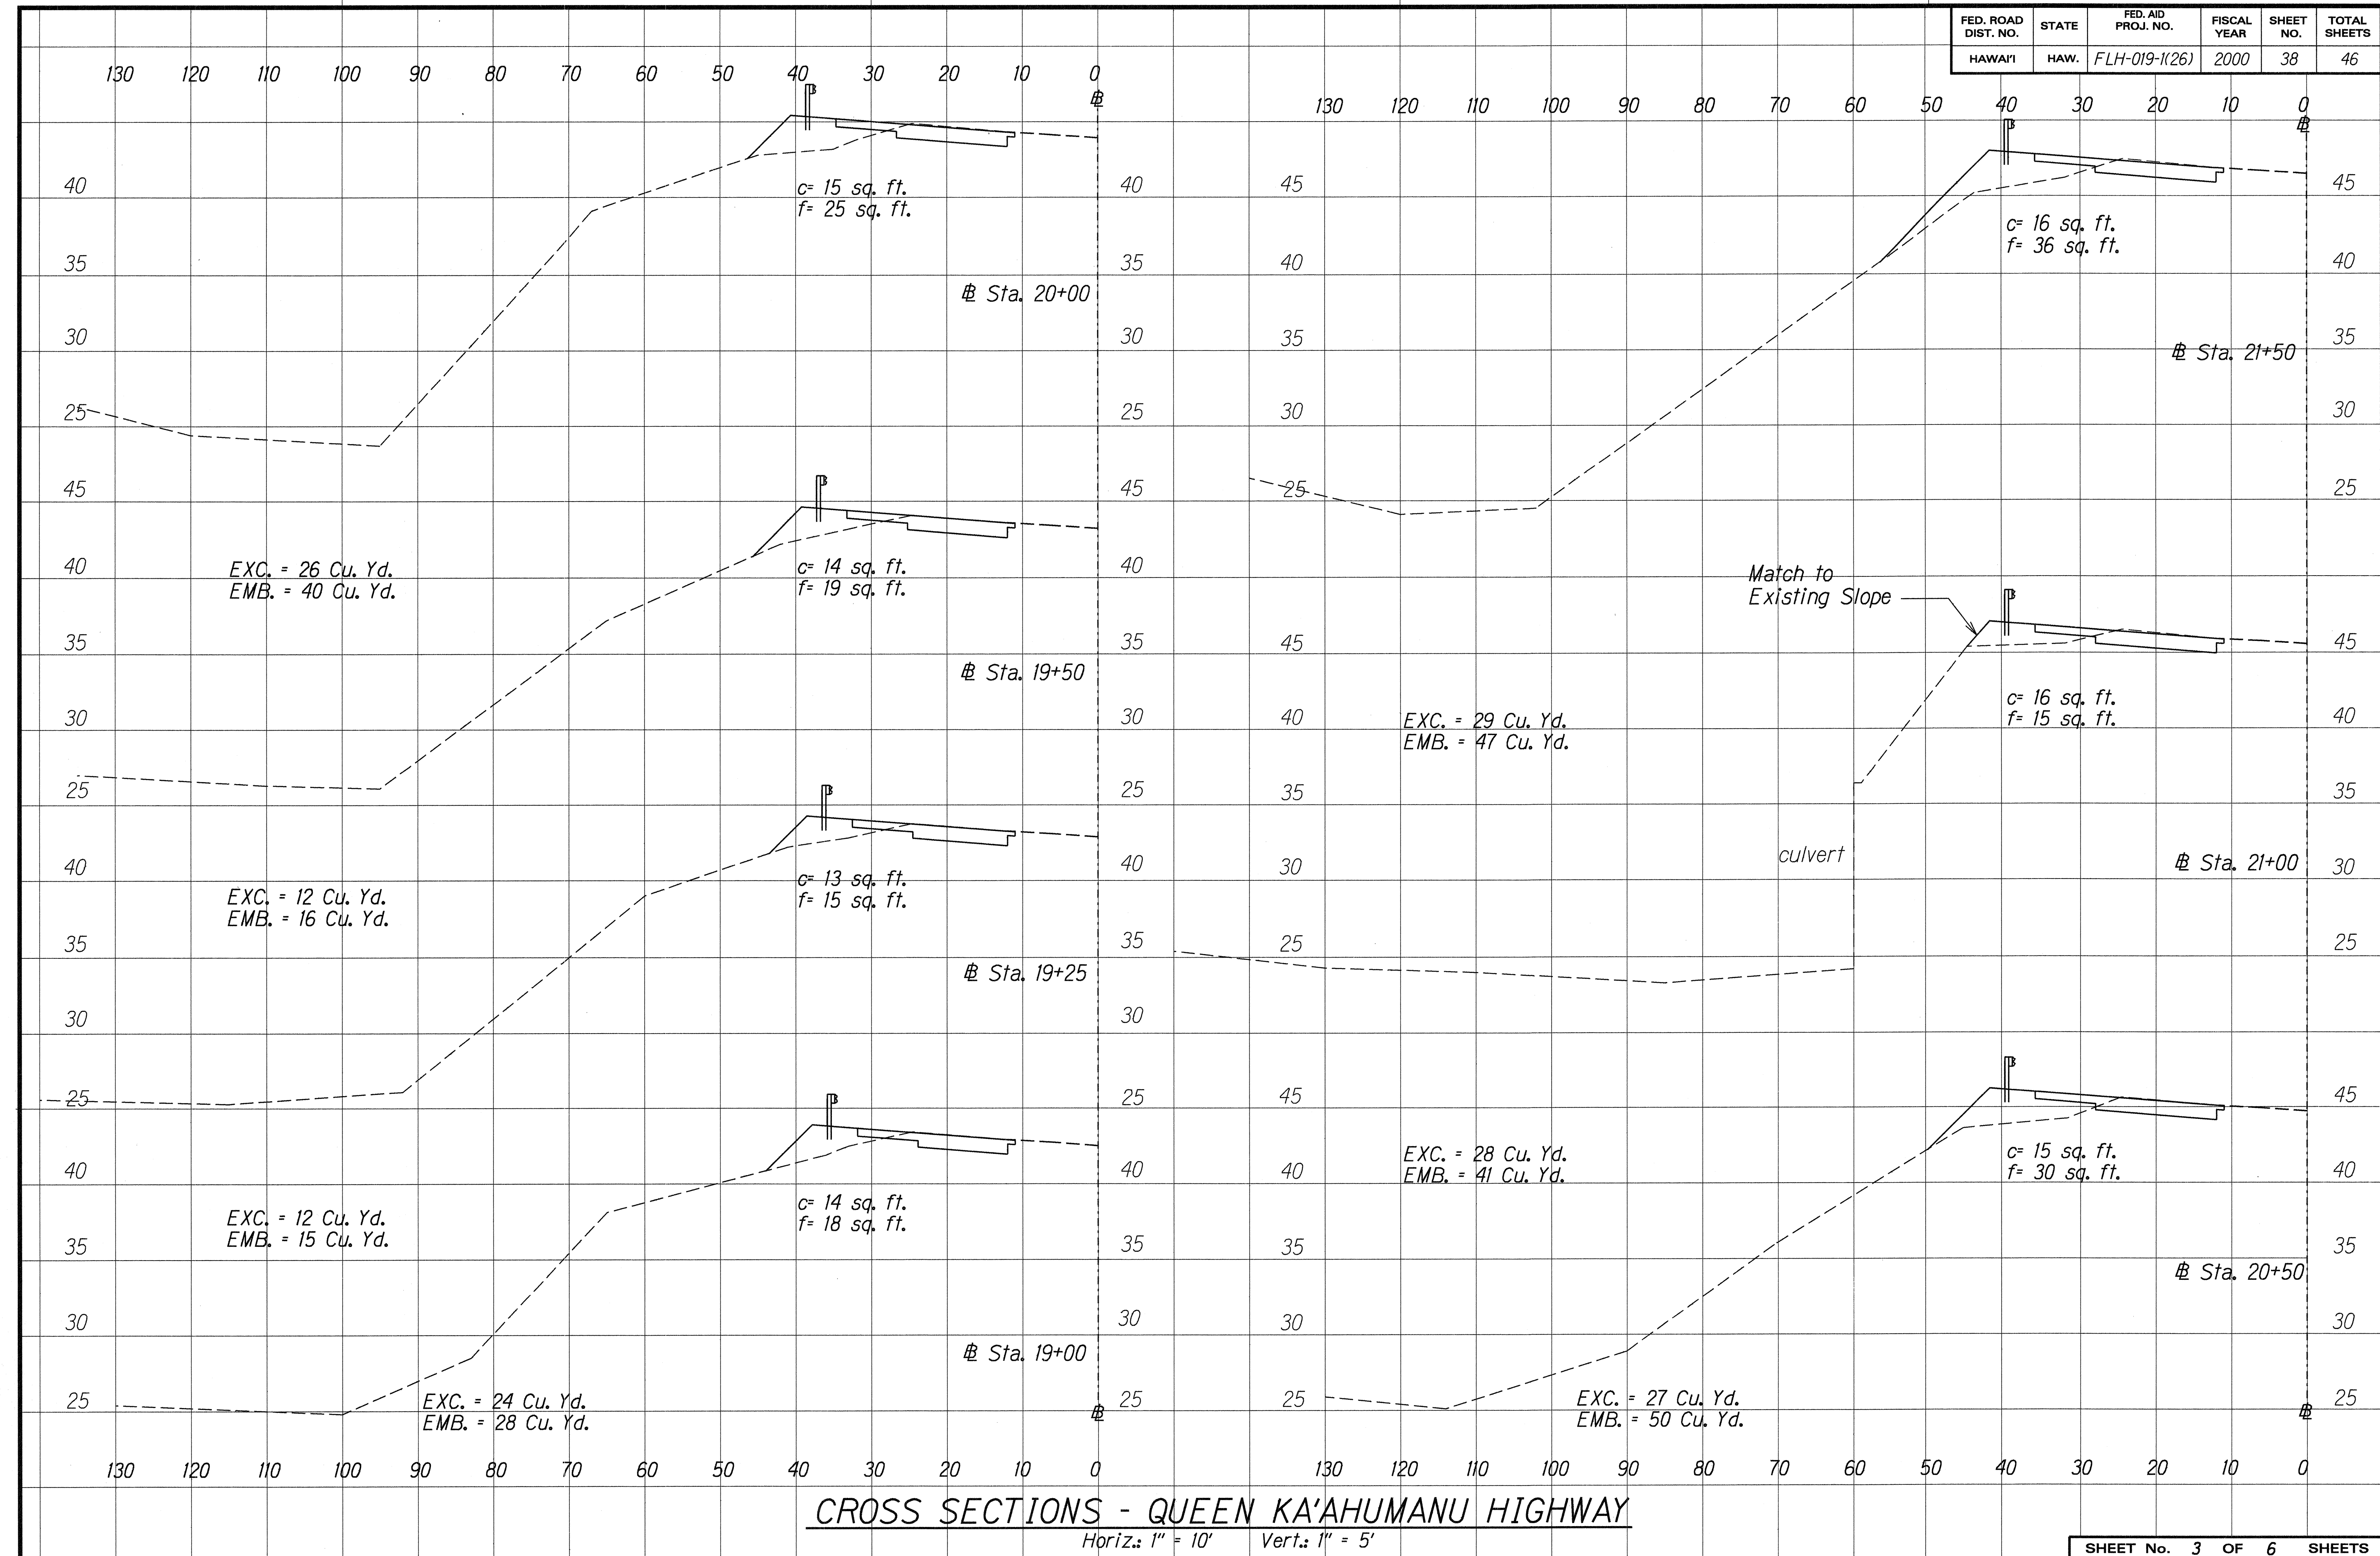


ORIGINAL PLAN
 SURVEY PLOTTED BY
 DRAWN BY
 NOTE BOOK
 QUANTITIES BY
 CHECKED BY
 No. 38

FED. ROAD DIST. NO.	STATE	FED. AID PROJ. NO.	FISCAL YEAR	SHEET NO.	TOTAL SHEETS
HAWAII	HAW.	FLH-019-1(26)	2000	39	46

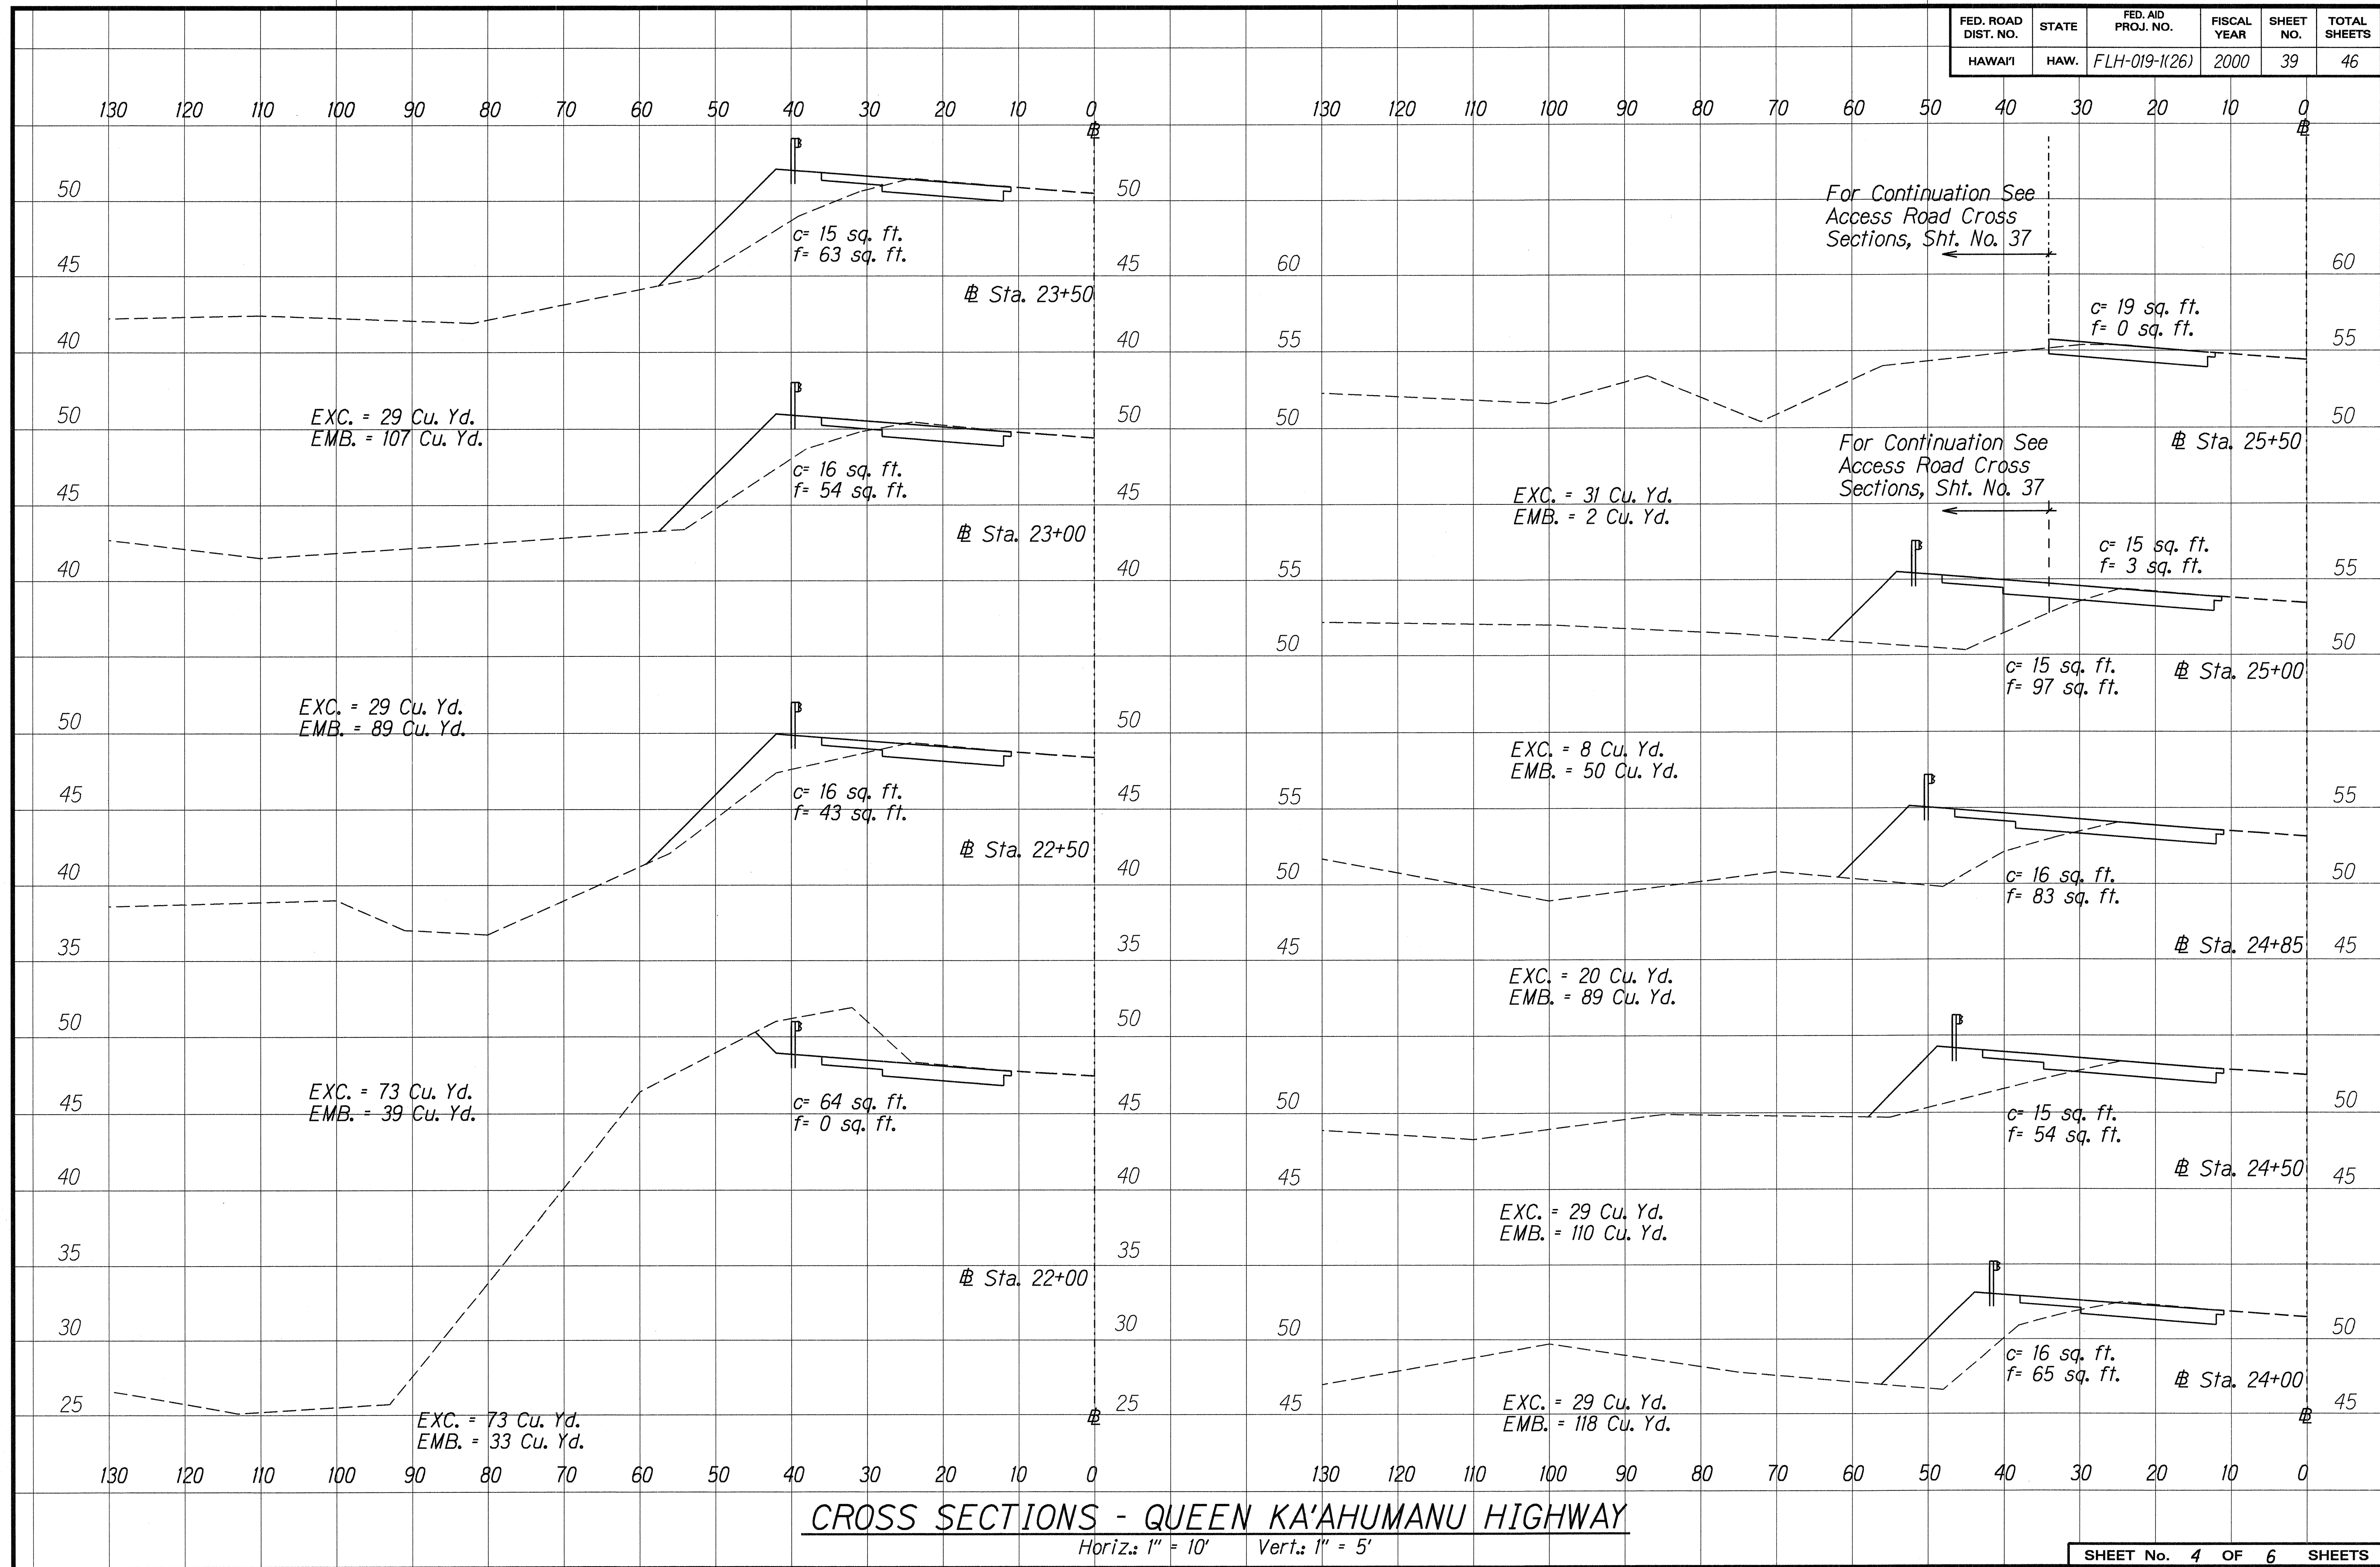

ORIGINAL PLAN	SURVEY PLOTTED BY	DATE
TRACED BY		
NOTED BY		
CHECKED BY		

FED. ROAD DIST. NO.	STATE	FED. AID PROJ. NO.	FISCAL YEAR	SHEET NO.	TOTAL SHEETS
HAWAII	HAW.	FLH-019-1(26)	2000	40	46

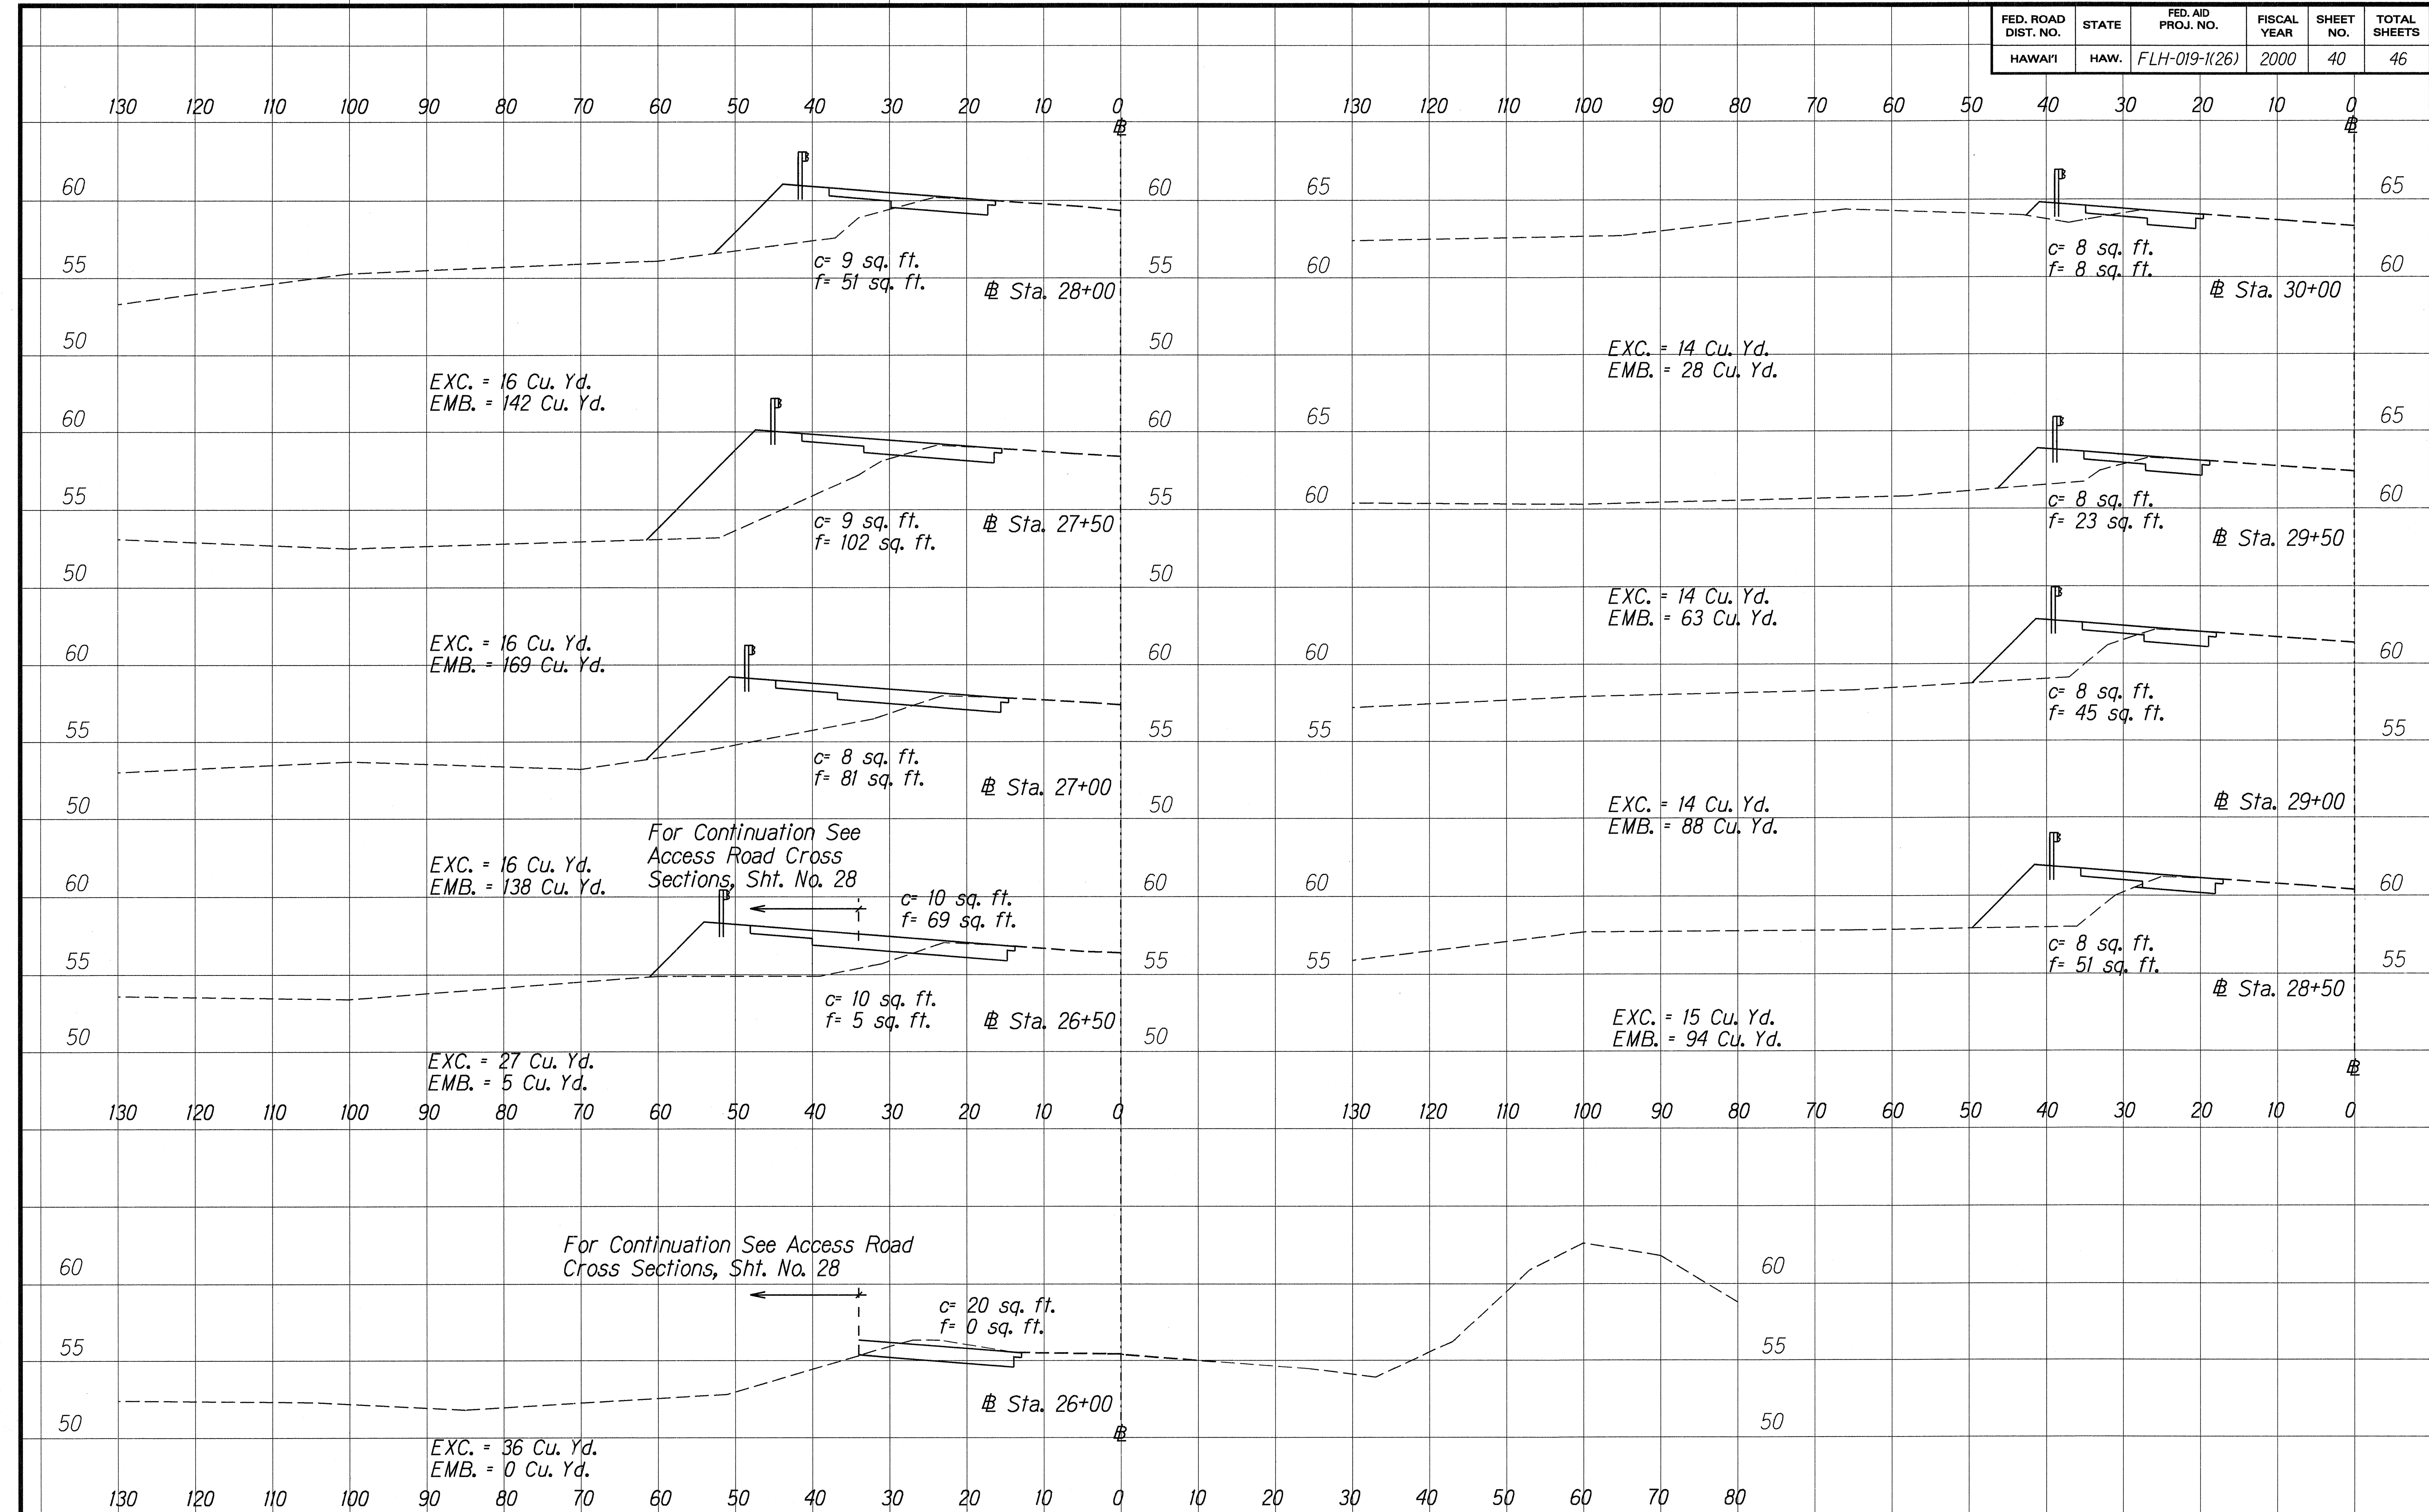


ORIGINAL PLAN
 SURVEY PLOTTED BY
 DRAWN BY
 DESIGNED BY
 CHECKED BY
 DATE
 8/14/05
 No. 40

CROSS SECTIONS - QUEEN KA'AHUMANU HIGHWAY

Horiz.: 1" = 10' Vert.: 1" = 5'

FED. ROAD DIST. NO.	STATE	FED. AID PROJ. NO.	FISCAL YEAR	SHEET NO.	TOTAL SHEETS
HAWAII	HAW.	FLH-019-1(26)	2000	41	46

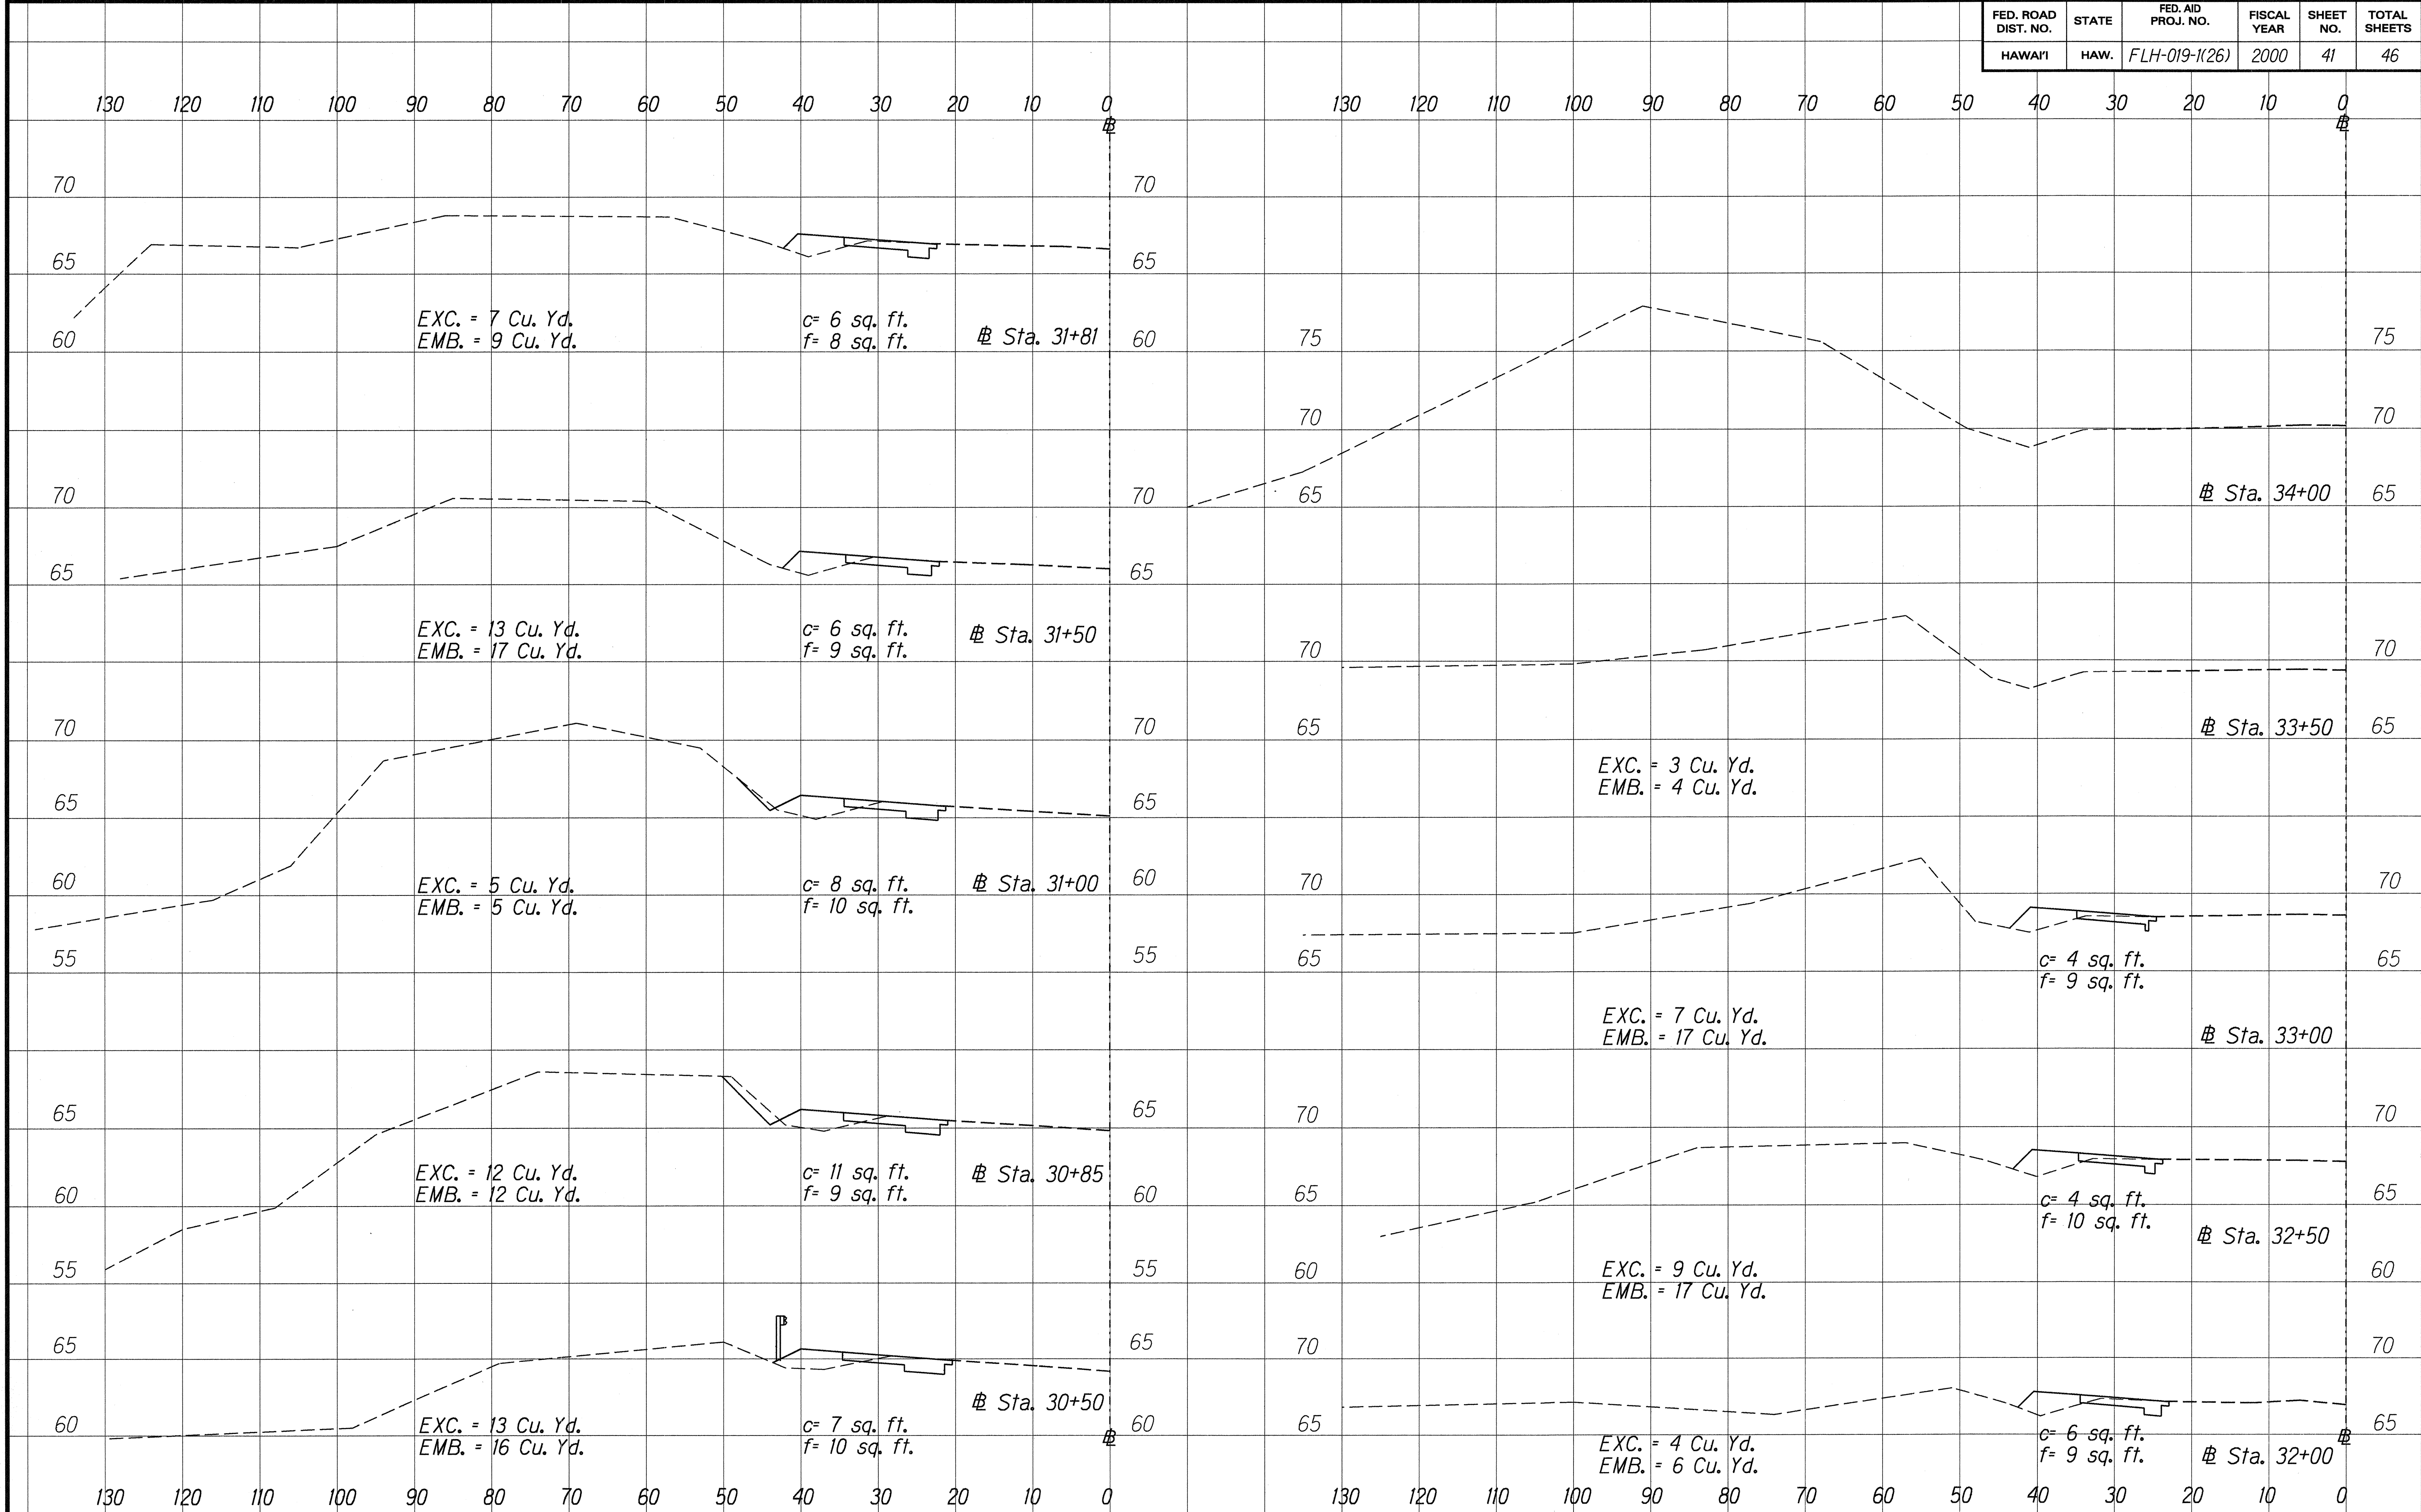

ORIGINAL PLAN	SURVEY PLOTTED BY	DATE
TRACED BY	DRAWN BY	
QUANTITIES BY	CHECKED BY	
8/21/05		
N. sign		

CROSS SECTIONS - QUEEN KA'AHUMANU HIGHWAY

Horiz.: 1" = 10' Vert.: 1" = 5'