
FED. ROAD DIST. NO.	STATE	FED. AID PROJ. NO.	FISCAL YEAR	SHEET NO.	TOTAL SHEETS	
HAWAI'I	HAW.	FLH-019-1(26)	2000	15	46	

	TDA	FIC						AND PA MOPLASTIC							
	TRAFFIC REGIME		Remove	Remove	Remove	Remove	8"	4" White	4" White	12"	SOLID	SOLID WHITE ARROW			PASS
STATION	LEFT		4" Double Stripe	4" Double Guidelines	4" Single Stripe	12" Diagonal Stripe	White Stripe	Edge Line Extension	Guide	Stop Bar	WHITE WORDS	Left (III)	Straight (III)	Right (III)	BOTH WAYS (LF)
12+50	- N	Ν													
13+00	- N	N	100		50	25							-		
14+39	- N	<i>N</i>	280		140	50									
	- //	N	536		268	64							•		
17+39	- N	<i>N</i>	65		32	4									
19+25	- N	N	338		186	14									
21+25	- N	N	105		205										100
24+55	- N	N			336										330
25+26	- N	N	82		72	3		8							30
25+55	- N	N	58		30	3				Marylovan and produce specification in the service					
25+95	OP.	EN	80		42	5									
26+16	- N	N	42		22	4									
27+45	- N	N	260		130	30									
27+70	- N	N	50		25	7									
29+50	- N	N	365		185	88									
29+70	- N	<i>N</i>	40		20	13									
31+50	- <u>N</u>	N	365		180	110			50						
31+81	- N	N	62		32	12			31						
33+25	- N	N	252		145	38	130		19		**************************************				
33+75	OP	EN			50										
	- //	N													
							•••••••••••••••••••••••••••••••••••								
TOTALS			3,080	. 0	2,150	470	130	0	100	0	0	0	0	0	460

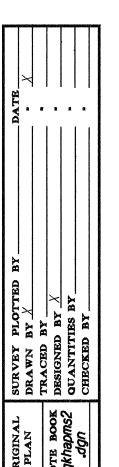

NOTES:

- 1. Final striping removal to be approved by the Engineer in the field.
- 2. Removal quantities shown in this table may not match existing field layout.
- 3. Removal of "Raised Pavement Markers" shall be considered incidental to the Linear foot quantities.
- 4. The Contractor shall verify in the field the type of stripes to be removed. The Engineer will approve the contractor's verification and amount prior to performing the work.

PAVEMENT MARKING REMOVAL

QUEEN KA'AHUMANU HIGHWAY INTERSECTION IMPROVEMENTS TO <u>KALOKO-HONOKŌHAU NATIONAL HISTORICAL PARK</u>

PROJECT NO. FLH-019-1(26)

Scale: Noted

Date: Mar., 1998 SHEET No. / OF / SHEETS