

FED. ROAD DIST. NO.	STATE	FED. AID PROJ. NO.	FISCAL YEAR	SHEET NO.	TOTAL SHEETS
HAWAII	HAW.	FLH-019-1(26)	2000	6	46

Sta. 11+20 to 11+90 Lt.

Remove 3- bouganvilla plants per the direction of the Engineer.


BEGIN PROJECT
F.A. Project No. FLH-019-1(26)
Sta. 13+00

SPEED LIMIT 45
Relocate Existing Sign

Sta. 11+25 to 25+75 Lt.
Install 1,475 Lin. Ft. of Metal Guardrail

SPEED LIMIT 45
Relocated Sign

SPEED LIMIT 45
Existing Sign to Remain

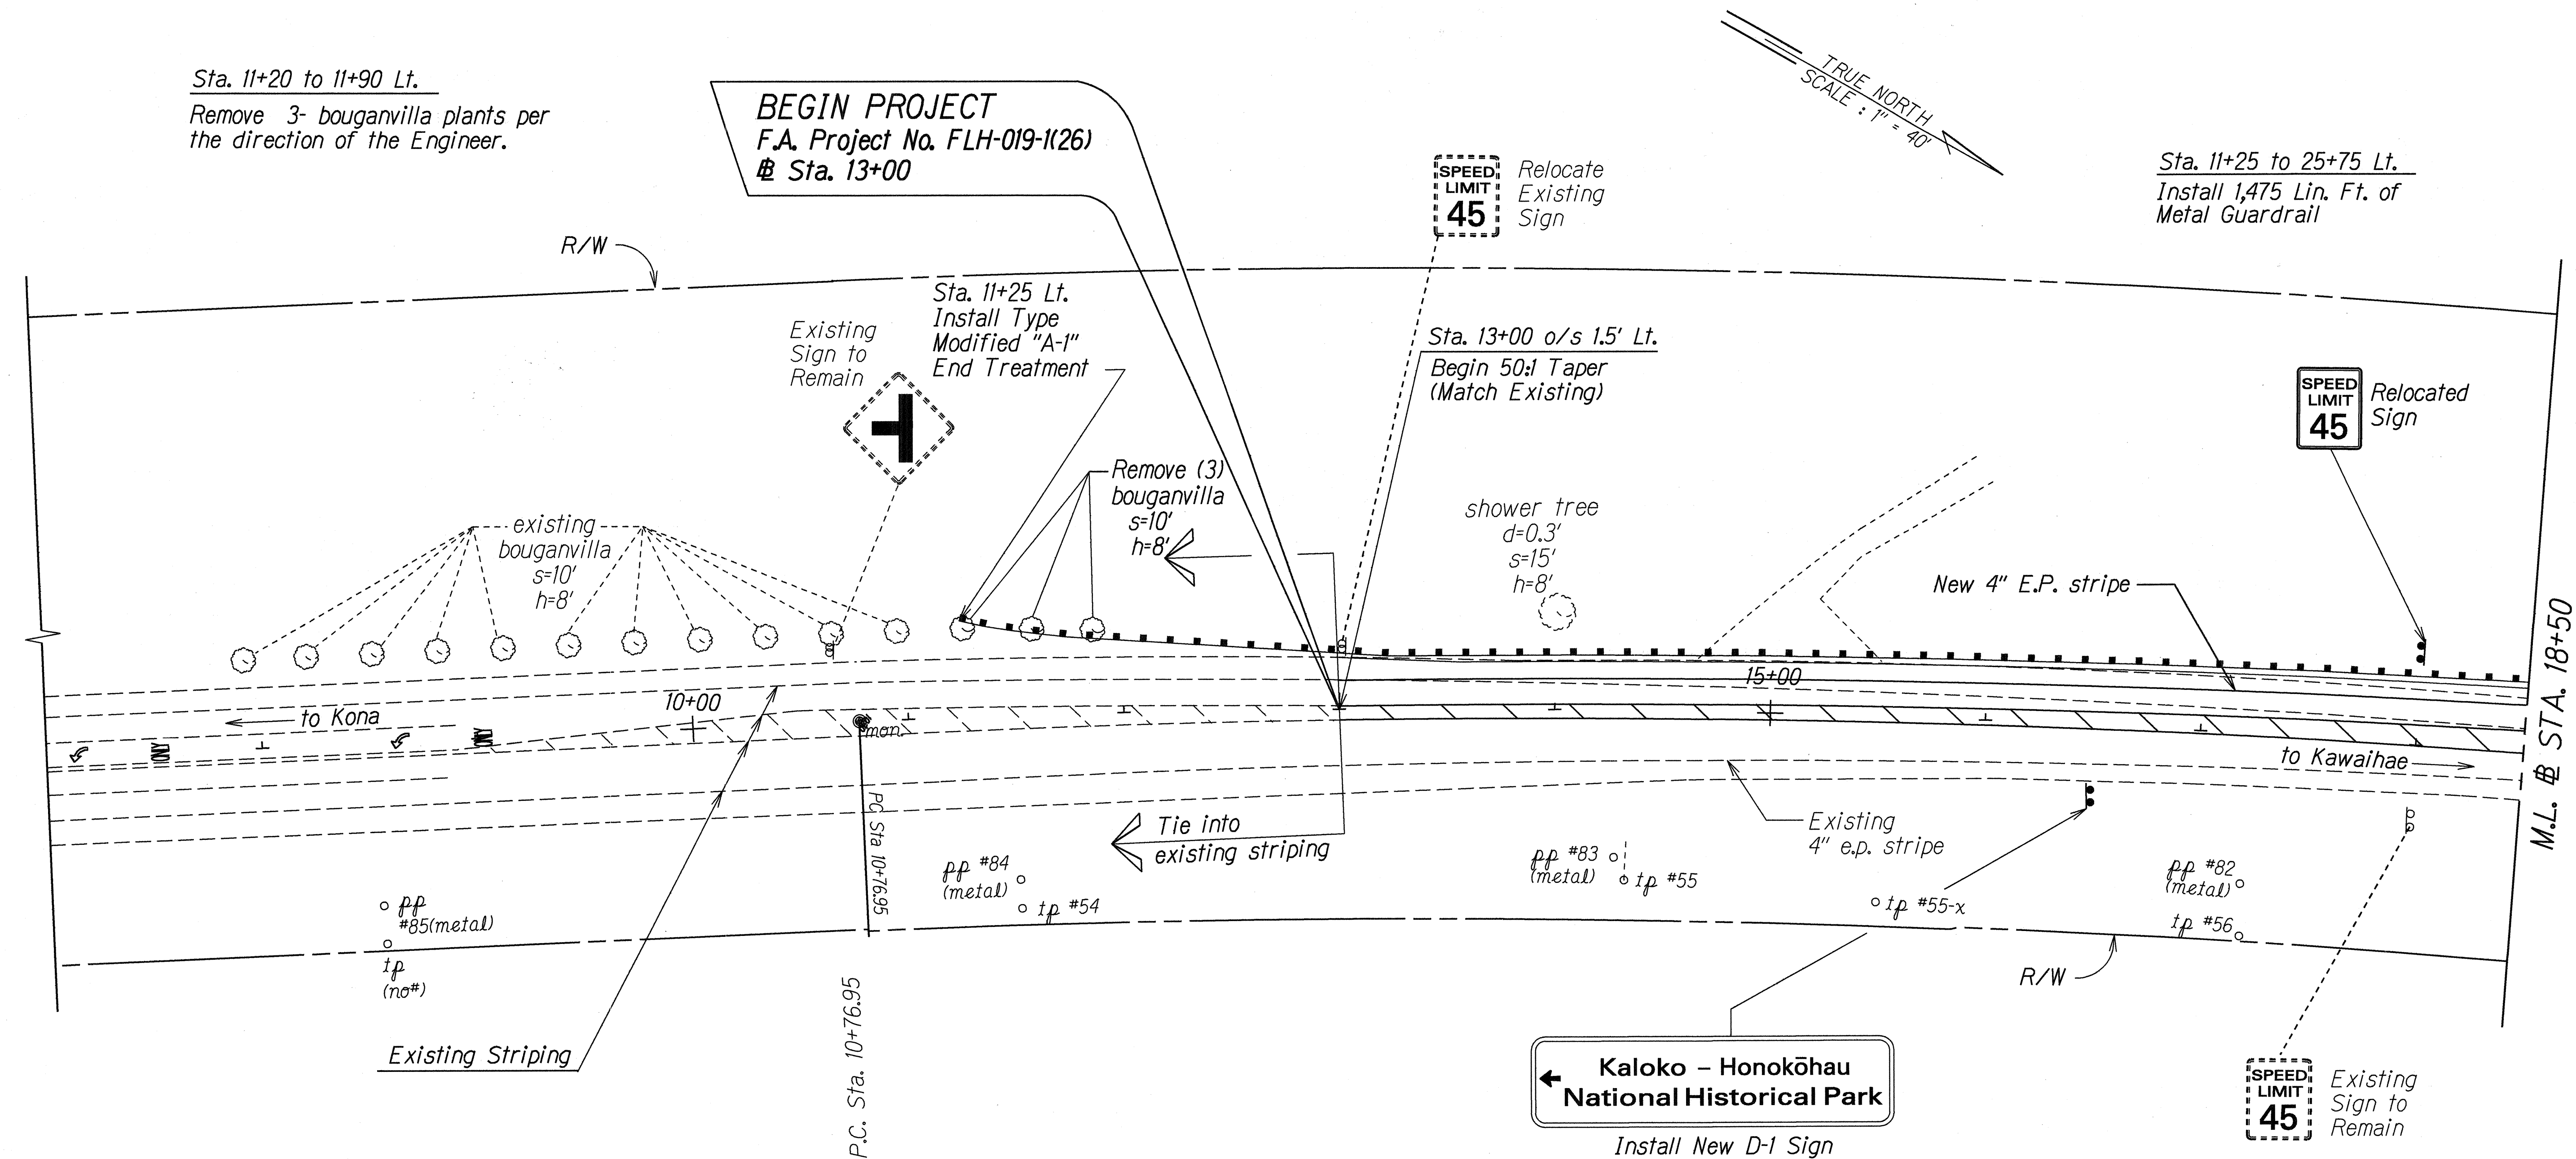

ORIGINAL PLAN	DATE
SURVEY PLATTED BY	
DRAWN BY	
DESIGNED BY	
CHECKED BY	
NOTES BOOK	
APP. No.	

STATE OF HAWAII
DEPARTMENT OF TRANSPORTATION
HIGHWAYS DIVISION

ROADWAY PLAN


QUEEN KA'AHUMANU HIGHWAY
INTERSECTION IMPROVEMENTS TO
KALOKO-HONOKOHU NATIONAL HISTORICAL PARK

PROJECT NO. FLH-019-1(26)

Scale: 1" = 40' Date: Mar., 1998

SHEET No. 1 OF 3 SHEETS

FED. ROAD DIST. NO.	STATE	FED. AID PROJ. NO.	FISCAL YEAR	SHEET NO.	TOTAL SHEETS
HAWAII	HAW.	FLH-019-1(26)	2000	7	46

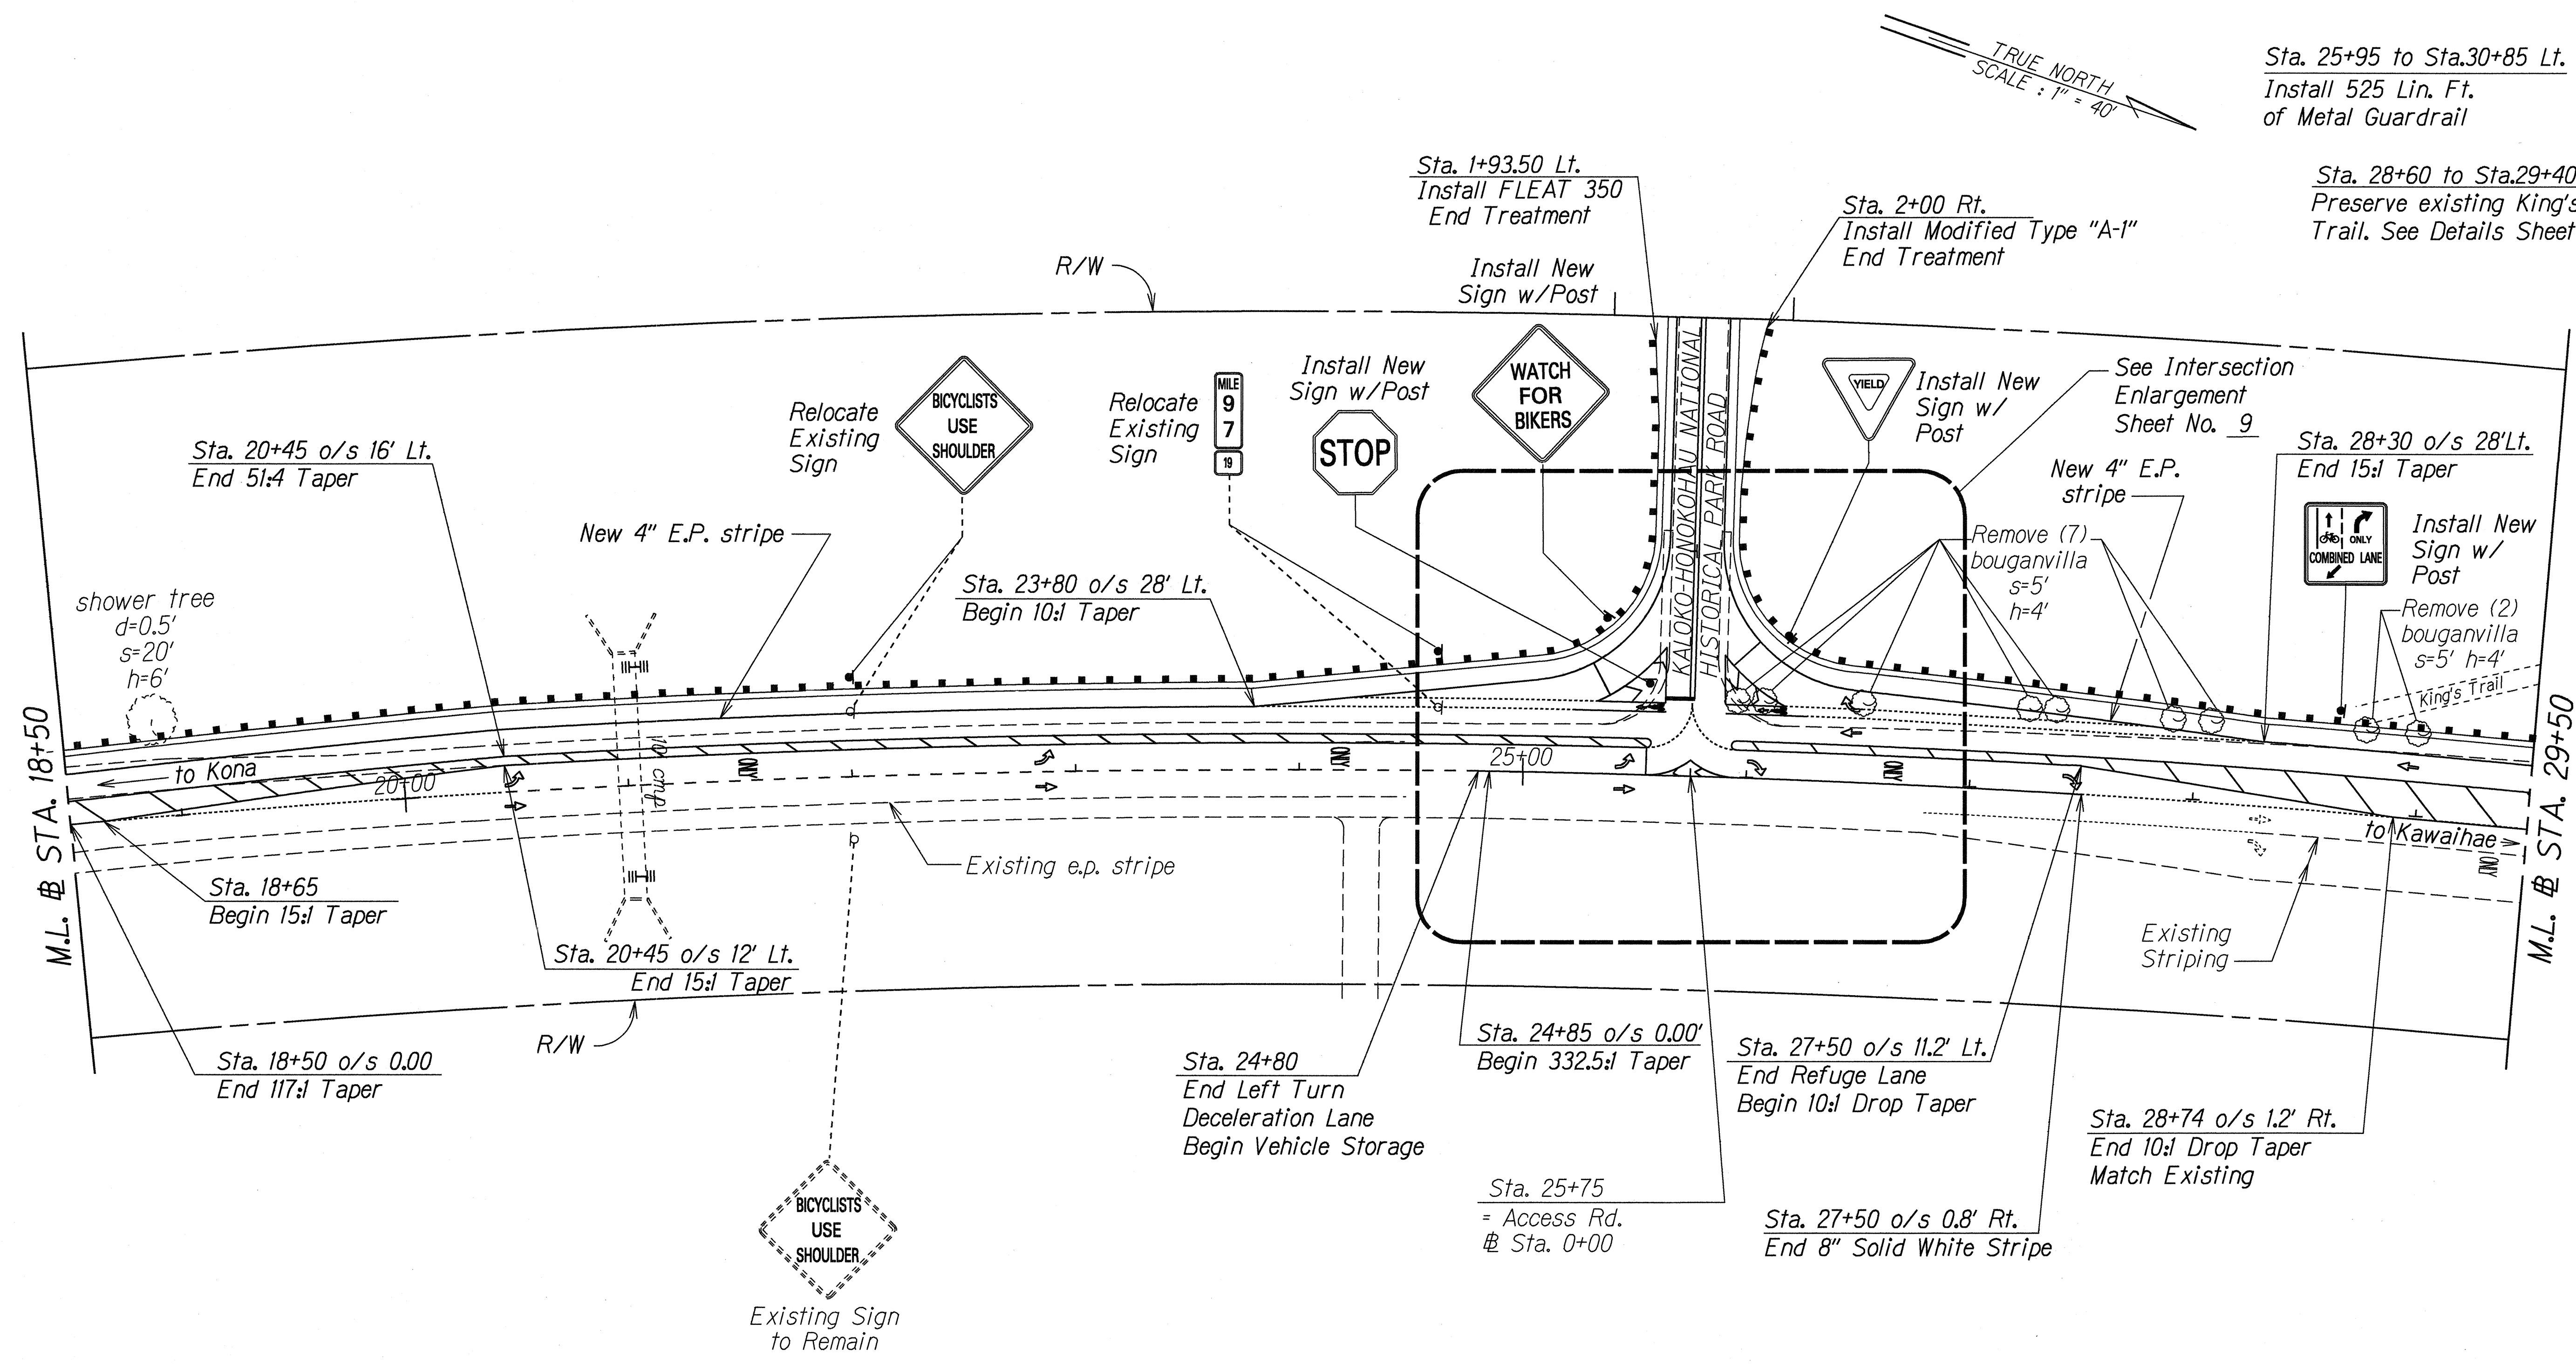

ORIGINAL PLAN	DATE
SURVEY PLOTTED BY	
DRAWN BY	
DESIGNED BY	
CHECKED BY	
NOTED BY	
DATE	

Ⓢ CURVE DATA
 Δ = 19°49'30"
 R = 6,000
 T = 1,048.52
 C = 2,065.73
 Lc = 2,076.07
 S. E. = 0.04 ft/ft

STATE OF HAWAII
DEPARTMENT OF TRANSPORTATION
HIGHWAYS DIVISION

ROADWAY PLAN


QUEEN KA'AHUMANU HIGHWAY
INTERSECTION IMPROVEMENTS TO
KALOKO-HONOKOHĀU NATIONAL HISTORICAL PARK

PROJECT NO. FLH-019-1(26)

Scale: 1" = 40' Date: Mar., 1998

SHEET No. 2 OF 3 SHEETS

FED. ROAD DIST. NO.	STATE	FED. AID PROJ. NO.	FISCAL YEAR	SHEET NO.	TOTAL SHEETS
HAWAII	HAW.	FLH-019-1(26)	2000	8	46

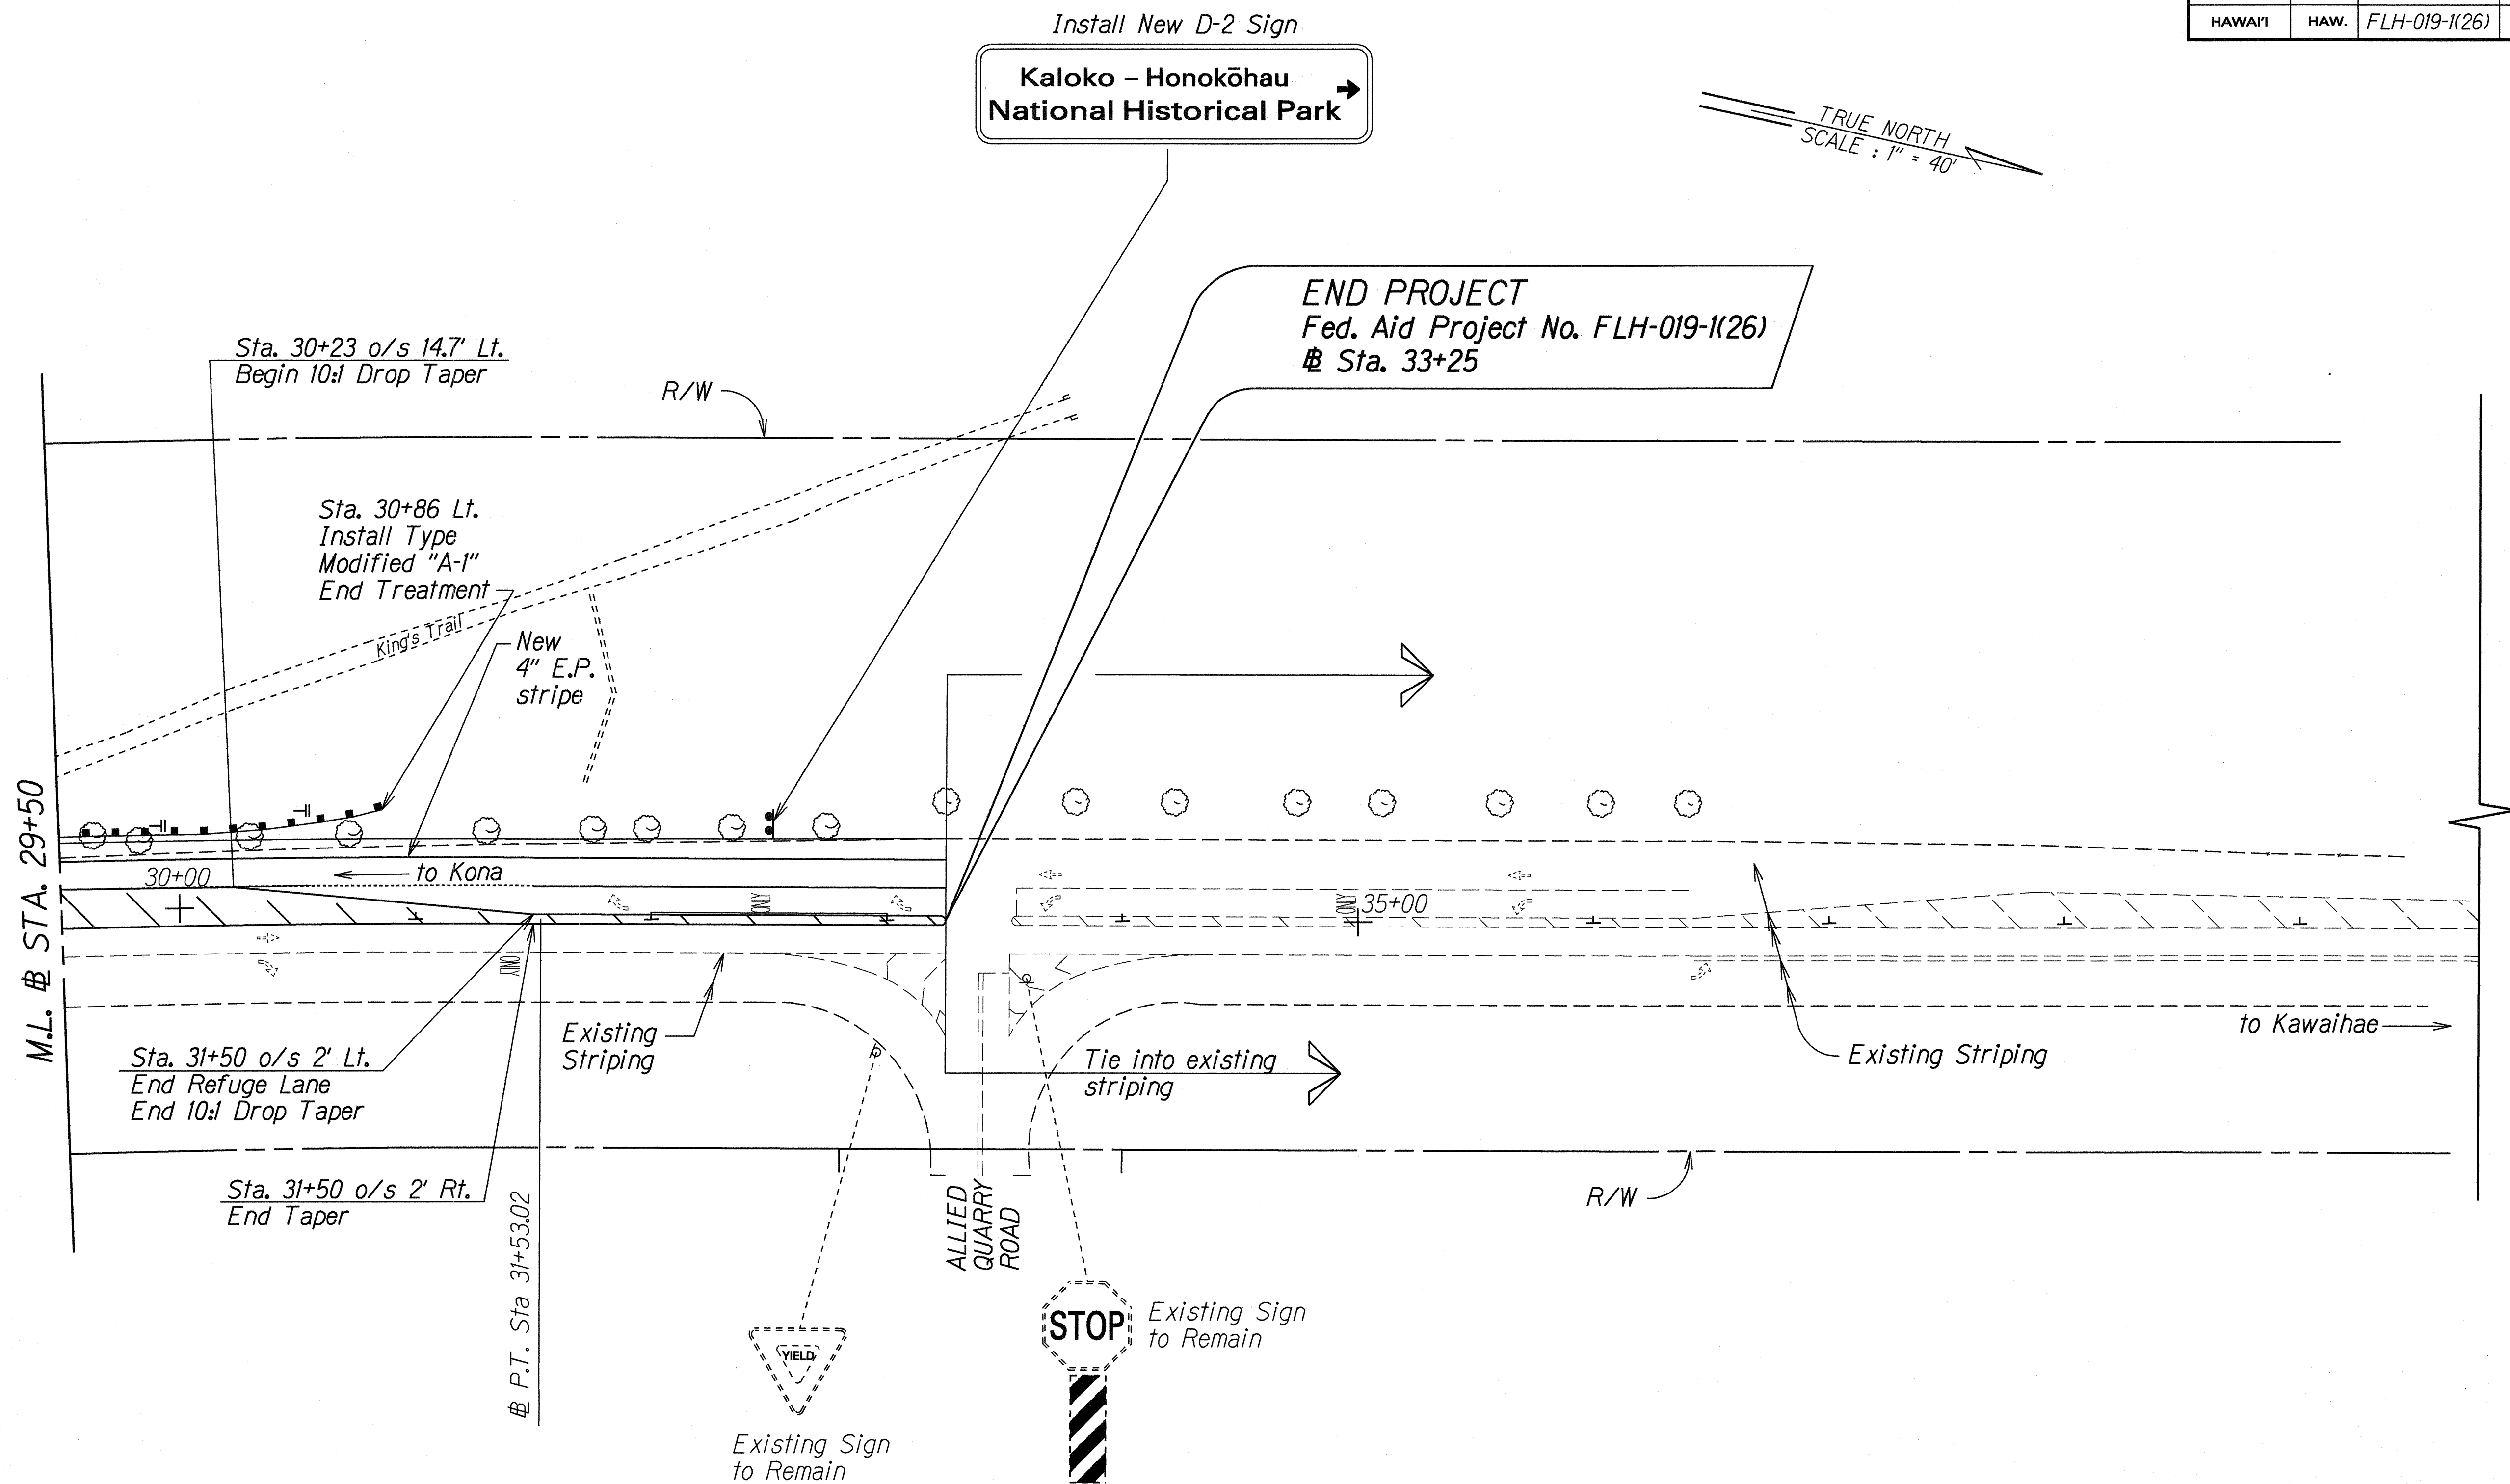

ORIGINAL PLAN	SURVEY PLOTTED BY	DATE
TRACED BY		
NOTE BOOK		
8/6/98/3		
QUANTITIES BY		
CHECKED BY		
N. dgn		

STATE OF HAWAII
DEPARTMENT OF TRANSPORTATION
HIGHWAYS DIVISION

ROADWAY PLAN

QUEEN KA'AHUMANU HIGHWAY
INTERSECTION IMPROVEMENTS TO
KALOKO-HONOKŌHAU NATIONAL HISTORICAL PARK
PROJECT NO. FLH-019-1(26)
Scale: 1" = 40' Date: Mar., 1998

SHEET No. 3 OF 3 SHEETS