


FED. ROAD DIST. NO.	STATE	FED. AID PROJ. NO.	FISCAL YEAR	SHEET NO.	TOTAL SHEETS
HAWAII	HAW.	FLH-019-1(26)	1998	35	46

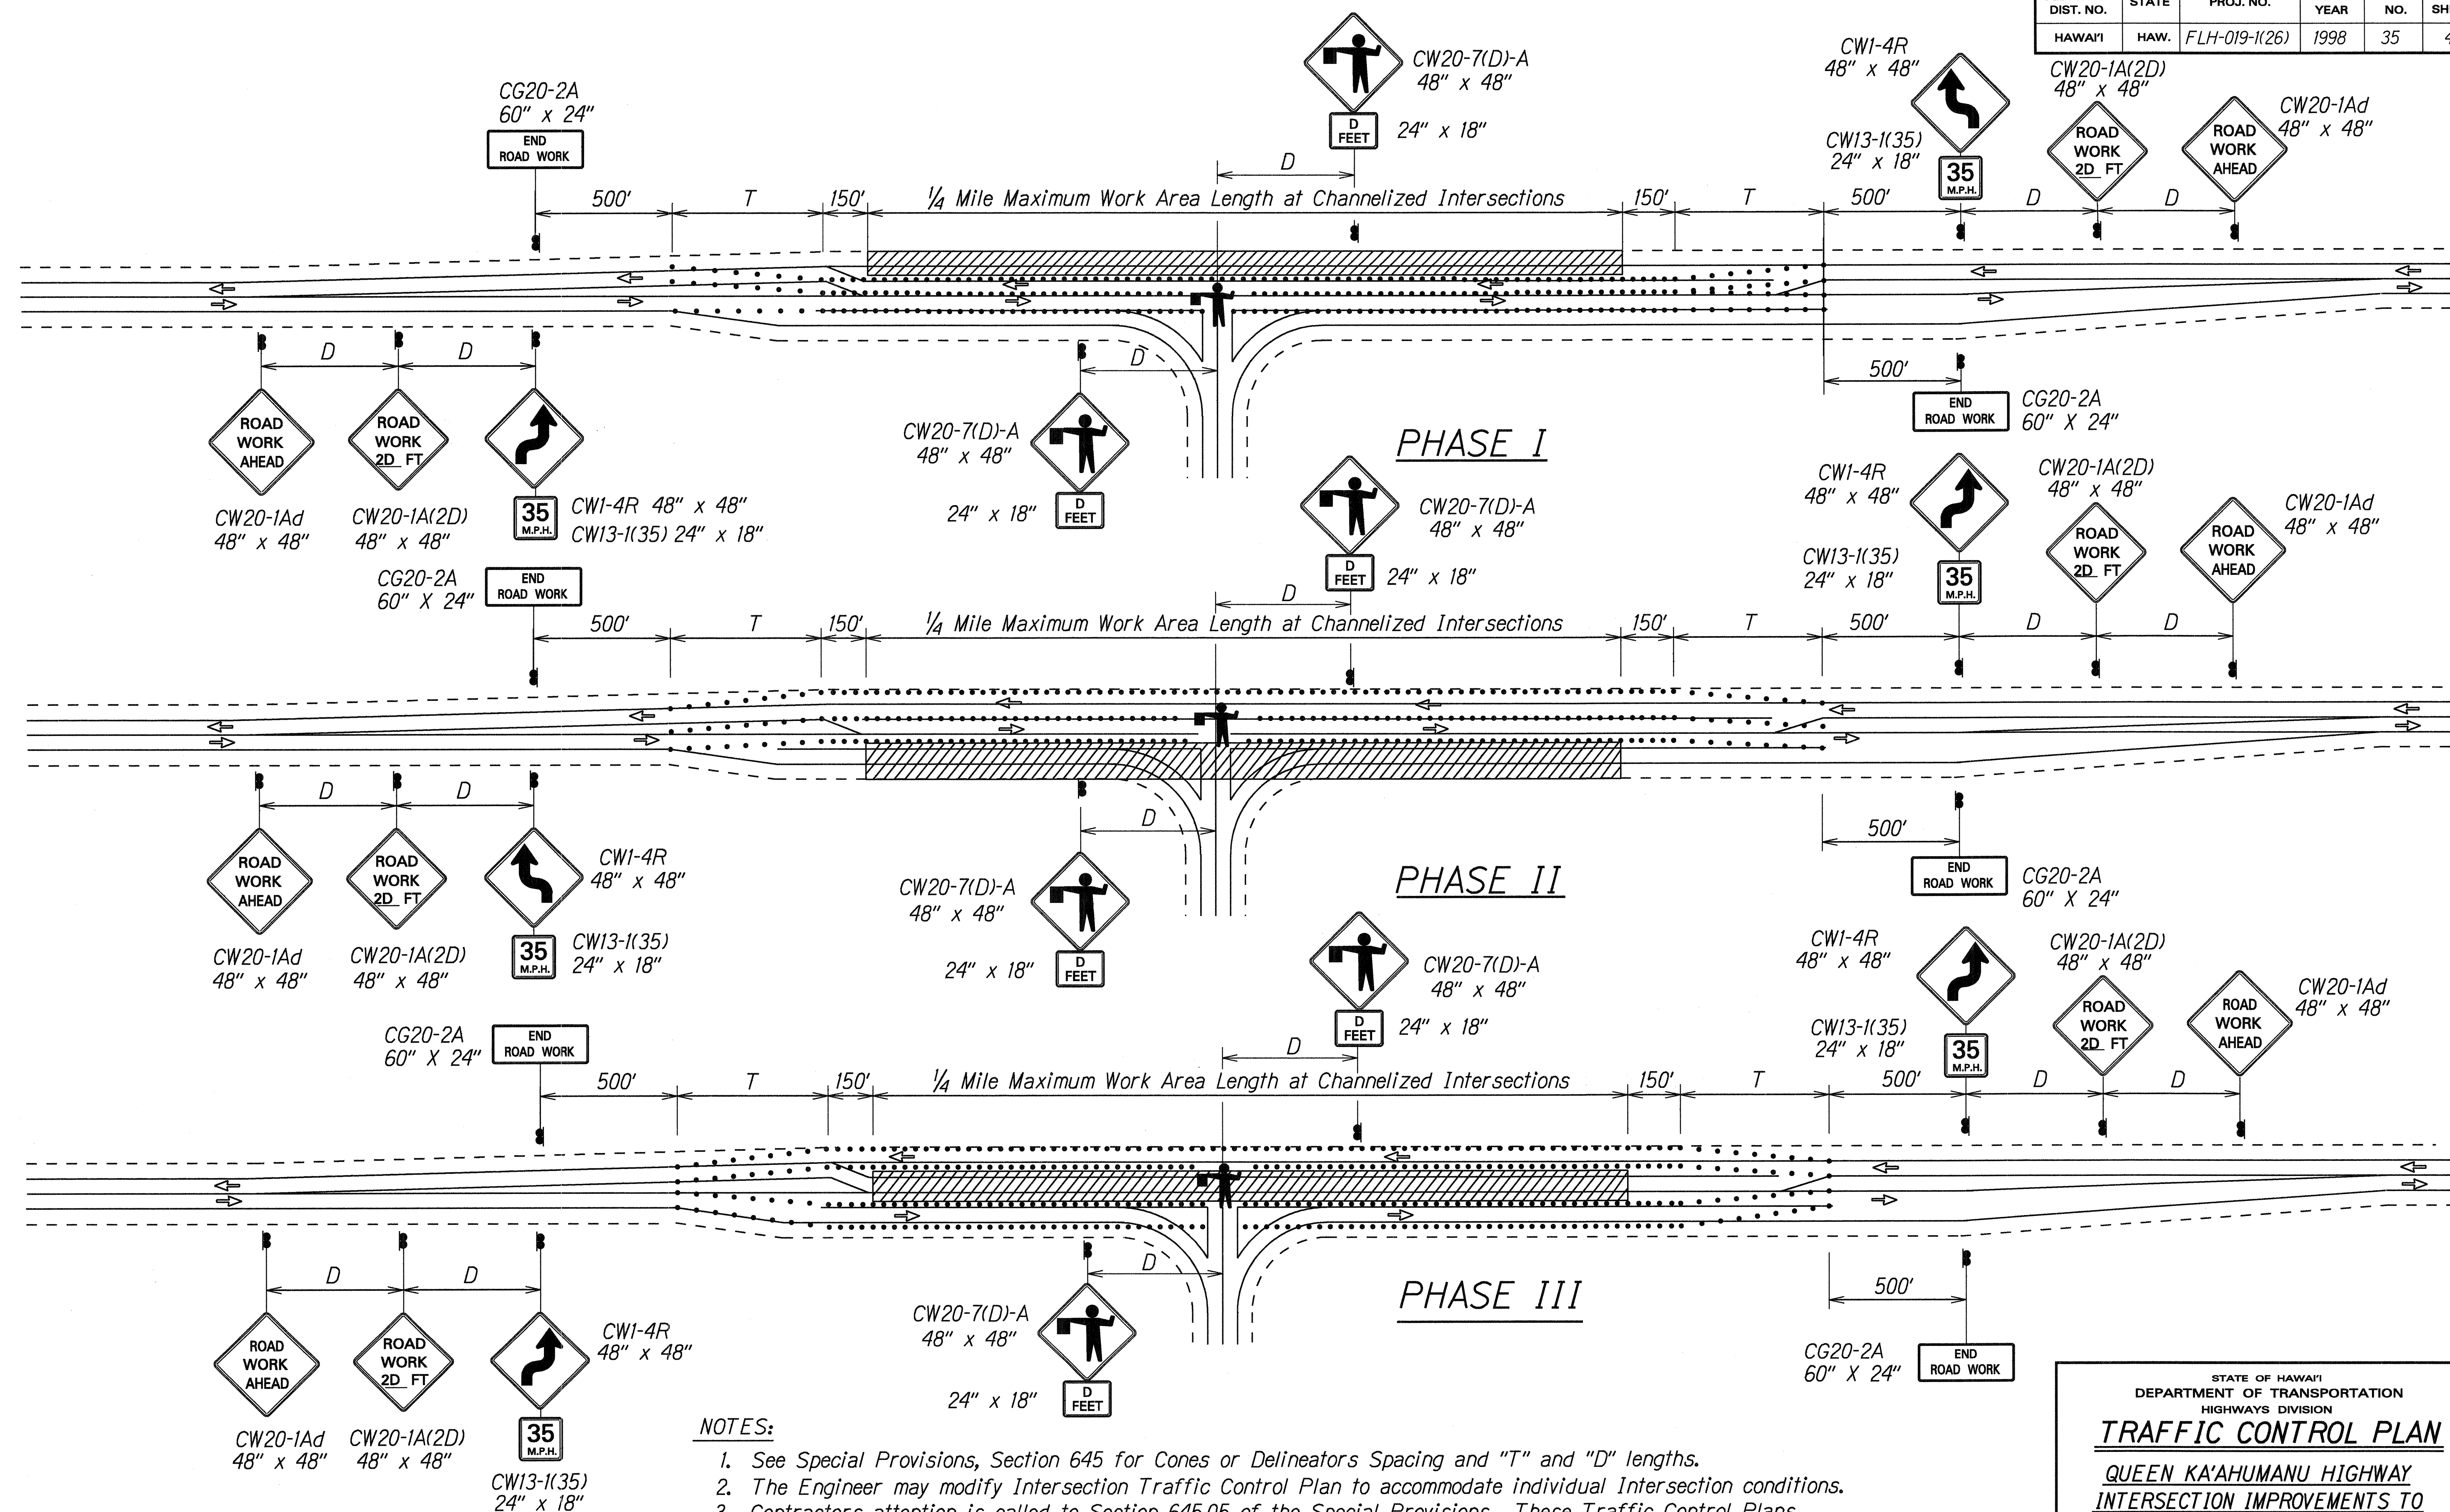

ORIGINAL PLAN	DATE
SURVEY PLOTTED BY	
DRAWN BY	
DESIGNED BY	
CHECKED BY	
NOTED BY	
DATE	

STATE OF HAWAII
DEPARTMENT OF TRANSPORTATION
HIGHWAYS DIVISION

TRAFFIC CONTROL PLAN

QUEEN KA'AHUMANU HIGHWAY
INTERSECTION IMPROVEMENTS TO
KALOKO-HONOKOHAU NATIONAL HISTORICAL PARK

PROJECT NO. FLH-019-1(26)

Scale: None Date: Mar., 1998

SHEET No. 1 OF 1 SHEETS