FED. ROAD DIST. NO.	STATE	PROJ. NO.	FISCAL YEAR	SHEET NO.	TOTAL SHEETS
HAWAI'I	HAW.	19H-01-00M	2000	8	19

	REFLECTOR AND OBJECT MARKER SCHEDULE																		
STA7	「ION ∗			RM-2 (White)		RM-3 (Yellow)			RM-3 (Bi-dir)				-3 (Bi-d	ir)	RM-4		TYPE II		
	T.	LEFT	RIGHT	3HT	STEEL	FLEX	STEEL	FLEX	W/OUT	STEEL	(White)	WZOUT	(Yellow)		W/OUT		W/OUT	1 ''' 00'	REMARKS
FRUM	FROM TO	77	RI	POST	POST		POST	POST	POST	FLEX POST	W/OUT POST	STEEL POST	FLEX POST	POST	POST	POST	POST		
SDR	SDR 3(13)																		
<i>30+50</i>	34+50	•			5														
35+35		•	•							2									
35+50		•	•		2														
36+50		•	•		2														
37+50					1														
	TOTALS			0	10	0	0	0	0	2	0	0	0	0	0	0	0		

* Stations were referenced from State Strip Maps and may vary in the field.

Final Marker locations are to be approved by the Engineer.

								GUA	RDRAI	L SCH	HEDULI	E														
												I A				GUARDF	RAIL EN	D TREAT	MENTS	5						
101 10 1	PROJECT NO.			G INSTALL NEW GUARDRAIL STATION LOCATIONS		<i>GUARDRAIL</i> STATION		AIL GUARDRAIL STATION		RAIL AL H (FT.		'ED 'DRAIL TH (FT.)	4LL POST 1) T POST REPLACE		FXISTING	RUBRAIL (LIN. FT.)	MODIFIED TYPE "A-1"	TYPE "G" AMOUNT	FLEAT 350	ET 2000	SKT 350	BRIDGE END	SE NAME) TREATMENT REMOVAL		
	PROJ	FROM	TO	FROM	TO	FROM	TO	LEFT , GUARD REMOV LENGT,	NEW GUAR LENG	NEST GUAR LENG	INST. 8-FT. (EACF	RESE AND H SPACI	EAD RAIL		EAD RAIL	LEAD TRAIL	EAD RAIL	EAD RAIL	<i>LEAD</i> TRAIL	LEAD FRAIL	BRIDG	END	REMARKS			
				PROM	10	1 MOIN	10								7	7 1			7							
		30+00	38+00	+	+	+	+	L 800	800					Audit 1												
	3	+	+	30+00	38+00	+	+	L 800	800				1 1				and the state that									
	3(13)	34+53	36+78	+	+	+	+	R 225	225								100 Mars 100 Mars					C \$ F				
	SDF	+	+	34+53	36+78	+	+	R 225	225	and and	Vacco Ballon	VIII.		union arman	1 1				made alon.							
		+	+	+	+	+	+		ation nime		1400 1400					No. 100 No. 10										
		+	+	+	+	+	+									una idea una mar	Asset Select select reals									

* Guardrail removal shall be incidental to Item 606.3110 - Guardrail, Type 3-single with steel post.

STATE OF HAWAI'I
DEPARTMENT OF TRANSPORTATION
HIGHWAYS DIVISION

MISCELLANOUS SCHEDULES

HAWAII BELT ROAD

EMERGENCY REALIGNMENT


VICINITY OF OPEA STREAM

PROJECT NO. 19H-01-00M

Scale: None

Date: March, 2000

SHEET No. 1 OF 2 SHEETS

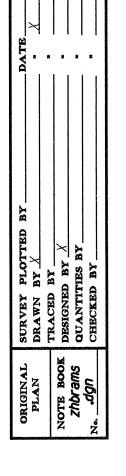

FED. ROAD DIST. NO.	STATE	PROJ. NO.	FISCAL YEAR	SHEET NO.	TOTAL SHEETS
HAWAI'I	HAW.	19H-01-00M	2000	9	19

SIGN	/ R	EP	LACEMENT,	REMO	DVAL,	AND I	NSTAL	LATIO	N SCH	HEDUL	E
STATION		RIGHT	TYPE	SIGN TO	REMOVE		(10 SQ. FT. ESS)		'GREATER SQ. FT.)	DESTINAT SIZE (SQ. FT.)	POST
	1437	R.	·	REMAIN		<i>W/POST</i>	WO/POST	<i>W/POST</i>	W/POST WO/POST		INSTALL.
27+14	•		R2-1 (55)					1			
27+14		•	R2-1 (45)					1			
27+80	•		W1-8			1					
29+30	•		W1-8			2					
<i>30+80</i>	•		W1-8			2					
<i>32+30</i>	•		W1-8			1					
32+90	•	•	M1-6 (19)		2	2					
43+85	•		R2-1 (45)					1			MANAGA NA CO A A MICO AND CO A CO
43+85	Addresia de Audresia de Au	•	R2-1 (55)					Management of the second of th			MITTON A SPECIAL SERVICE AND AN AND AN AND AN AND AN AND AN ANALYSIS AND AN AND AN AND AN AND AN AND AN AND AN
	nessascrisus committe	sausokokoazus Tukk		distribution de la companya de la co	DA DIOTRI RISULTINUMENTO EMBRENO REGIONALENA	NORGEN SEASON NO SEASON NESSON NES	AN ARCHEMAN DE CONTRACTOR CONTRAC	THE SECOND COMMENT OF THE SECOND SECO			

								STRIF	PING A	VD PAV	EMENT	MARKII	VG SCH	EDULE	
AMPANIANTINI MININANA CANADANIANA PRIMITINI CONTROLO CONT	TRAFFIC		THERMOPLASTIC EXTRUSION OR TAPE TYPE IN () (LINEAR FEET)														LENGTLI	PAVEMENT MARKERS (EACH)	
	REGIME			ole Yellow Stripe		' Double Yellow Stripe		Yellow Stripe		l" Double Yellow Stripe		Double Yellow Stripe		e Yellow Stripe		e Yellow Stripe		ble Yellow Stripe		ole Yellow Stripe		e Yellow Stripe		Yellow Stripe		e Yellow Stripe		Jble Yellow Stripe		ible Yellow Stripe						4" Double Yellow Stripe		Double Yellow Stripe		le Yellow Stripe										4"	4" White	8"	8" White	12"	4" White	4" White	12"	SOLI	D WHITE A	RROW	SOLID	WHITE	LENGTH OF ROAD						FIRE
STATION	LEFT RIGHT	<u>¢</u> (])	Median (])	Median Nose (I)	Yellow Diagonal (II)	White Stripe (I)	E.P. Stripe (II)	White Stripe (])	Island Stripe (II)	White Diagonal (II)	Edge Line Extension (III)	Guide Lines (III)	Stop Bar (III)	Left (III)	Straight (III)	Right (III)	WHITE WORDS (III)	BICYCLE SYMBOL (111)	SEGMENT (LF)	A	С	D	Н	J	HYDRANT MARKER	
27+14	N N	1671					3342												1671		84	84	
43+85	N N						00.2	
<i>T0</i> 7	ALS	1671					3342														84	84	

STATE OF HAWAI'I
DEPARTMENT OF TRANSPORTATION
HIGHWAYS DIVISION

MISCELLANEOUS SCHEDULES

<u>HAWAII BELT ROAD</u> EMERGENCY REALIGNMENT VICINITY OF OPEA STREAM PROJECT NO. 19H-01-00M Scale: None Date: March, 2000

SHEET No. 2 OF 2 SHEETS