

FED. ROAD DIST. NO.	STATE	PROJ. NO.	FISCAL YEAR	SHEET NO.	TOTAL SHEETS
HAWAII	HAW.	HWY-H-08-00M	2000	4	9

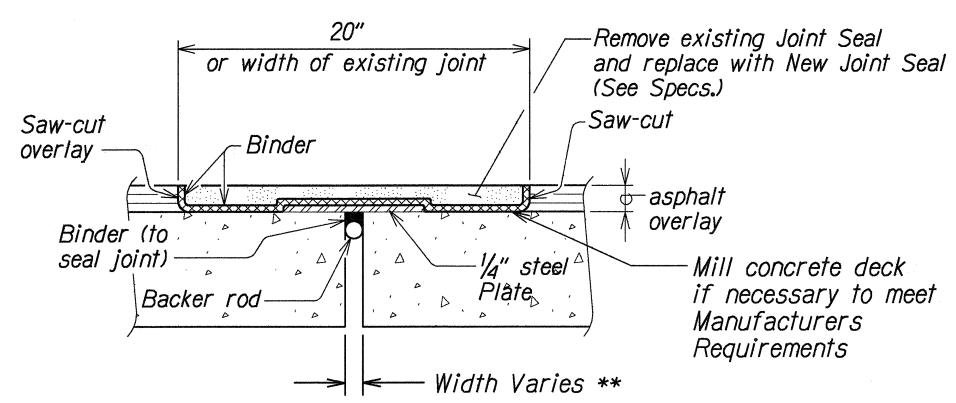


\*\* NOTE: Contractor shall verify width in the field prior to pre-fabricating and ordering of materials. Contractor to fabricate and install per Manufacturers specifications.

## EXPANSION JOINT DETAIL "A" AT BRIDGE DECK Scale: none

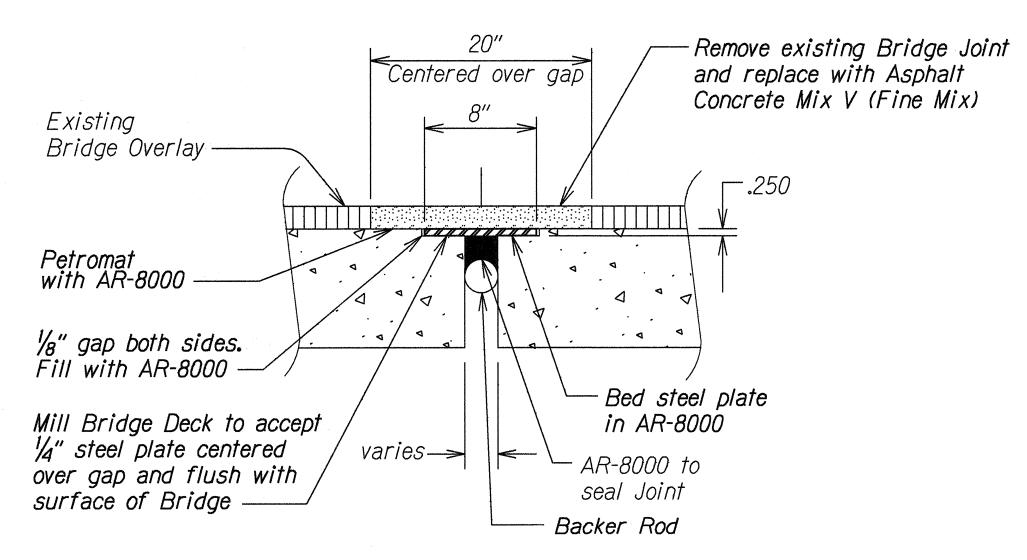

## FIXED JOINT DETAIL "B" AT BRIDGE DECK Scale: none

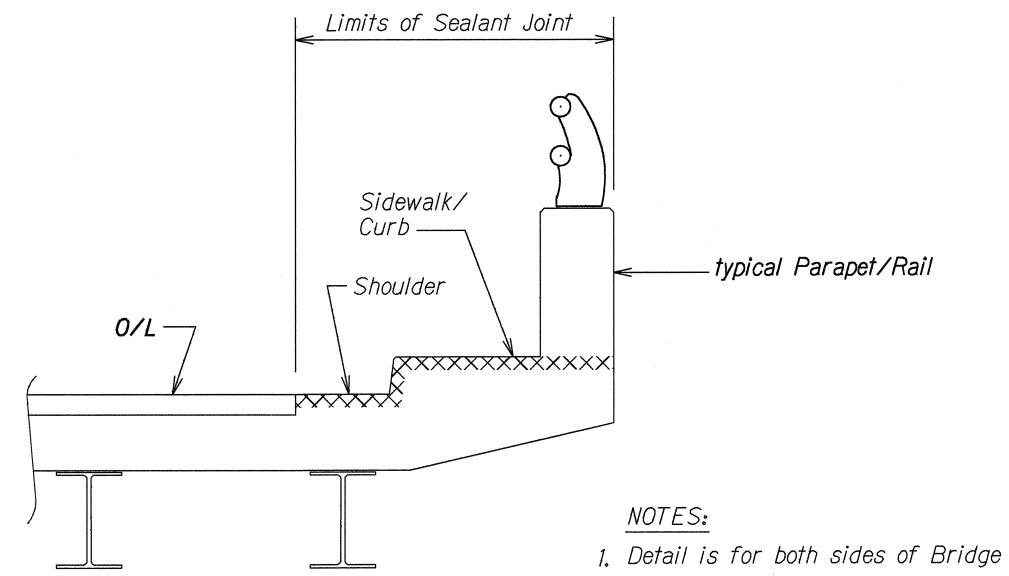

- 2. Detail is applicable even if no sidewalk.
- 3. See Specs for sealant material.

## TYPICAL SECTION AT BRIDGE JOINT Scale: none

STATE OF HAWAII
DEPARTMENT OF TRANSPORTATION

## BRIDGE JOINT DETAILS

MAULUA/PAHEEHEE/KAPUE/PUKIHAE BRIDGE JOINT REPAIRS PROJ. NO. HWY-H-08-00M

Scale: Noted

Date: March, 2000

SHEETS SHEET No. 1 OF 1

