


FED. ROAD DIST. NO.	STATE	PROJ. NO.	FISCAL YEAR	SHEET NO.	TOTAL SHEETS
HAWAII	HAW.	HWY-H-08-00M	2000	7	9

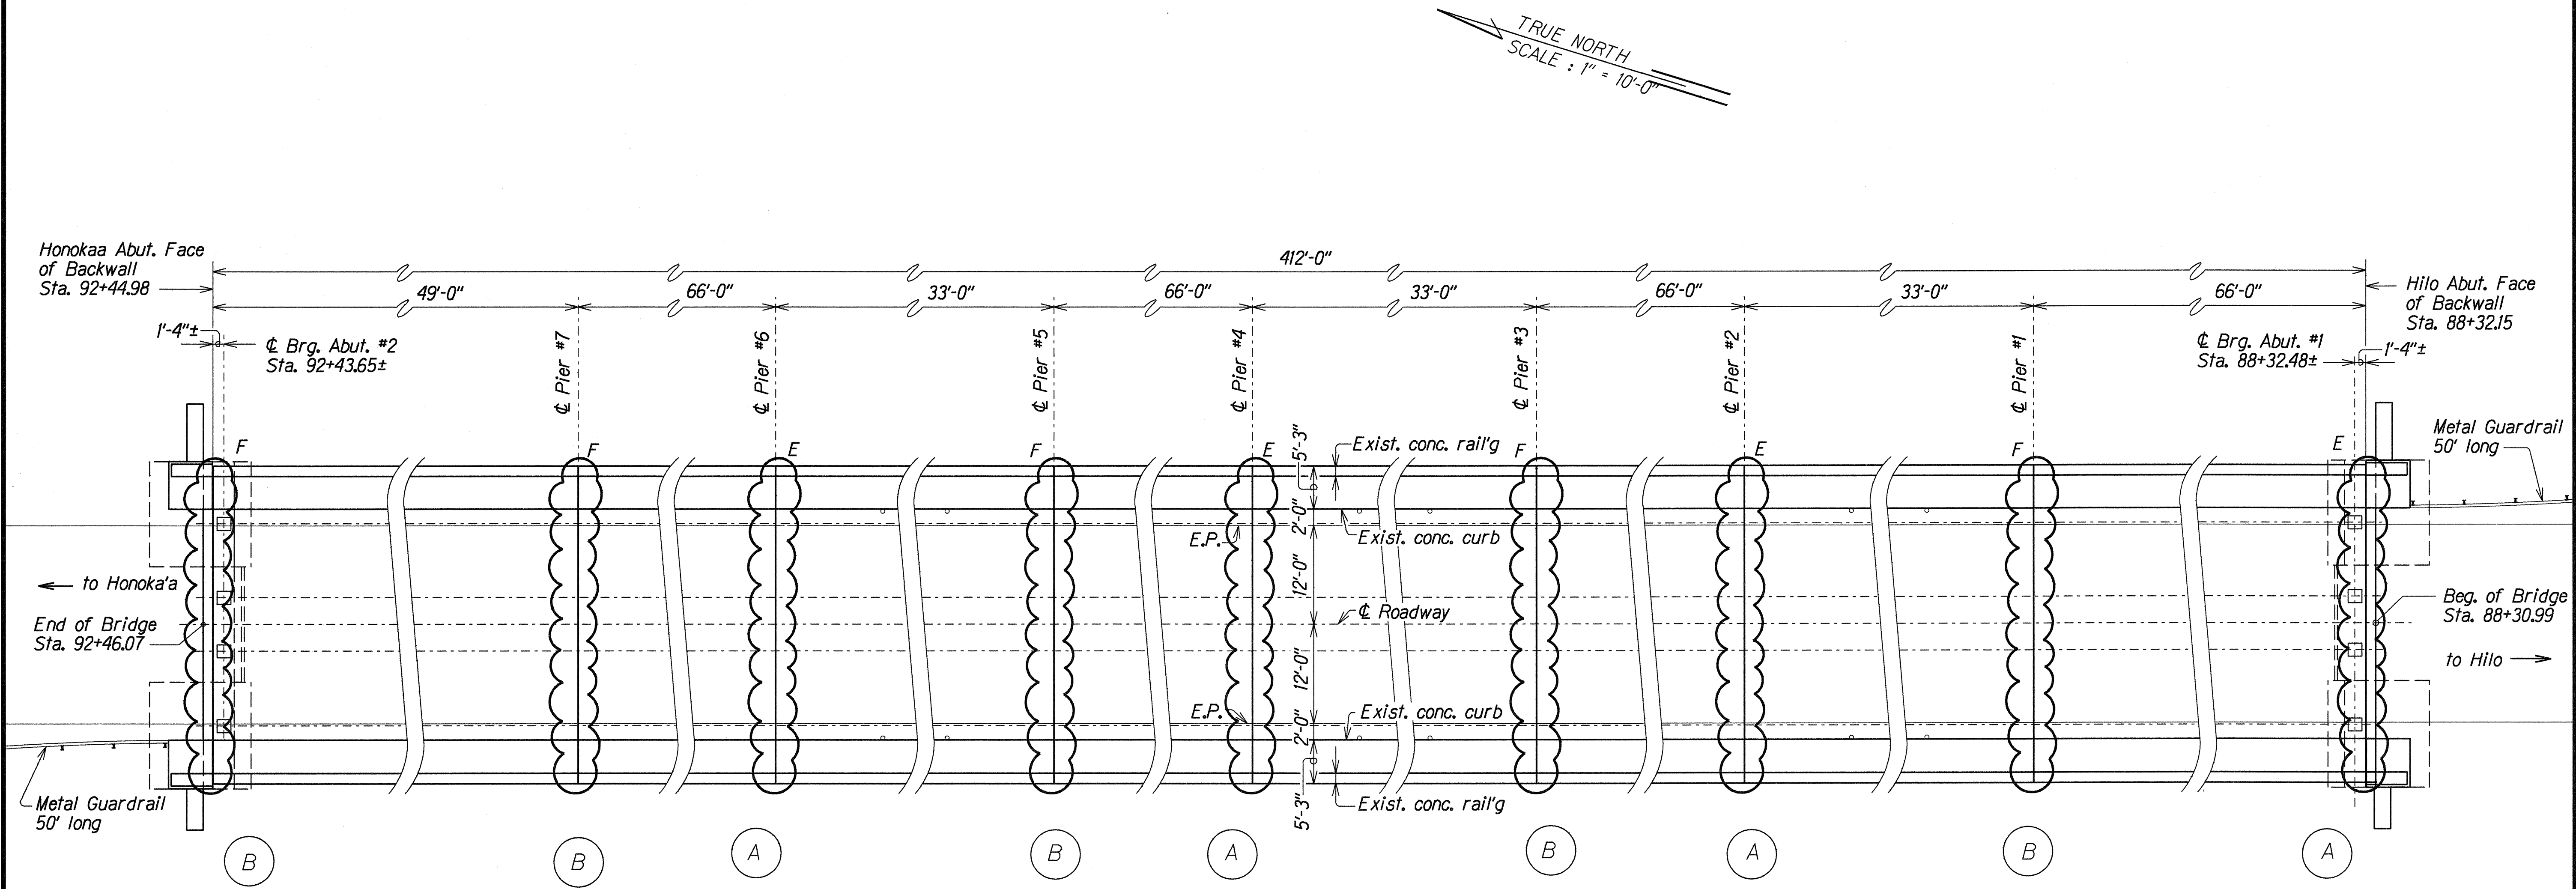

LAYOUT PLAN--KAPUE BRIDGE
Scale: 1" = 10'-0"

- LEGEND
- A See Detail "A" Sheet 4. (Expansion Joint)
 - B See Detail "B" Sheet 4. (Fixed Joint)

- Key to Symbols
- Replace Joint Seals
 - E Expansion Bearings
 - F Fixed Bearings

STATE OF HAWAII
DEPARTMENT OF TRANSPORTATION
HIGHWAYS DIVISION

KAPUE BRIDGE PLAN
BRIDGE JOINT REPAIRS
PROJ. NO. HWY-H-08-00M

Scale: Noted
Date: March, 2000

SHEET No. 3 OF 4 SHEETS

ORIGINAL PLAN	SURVEY PLOTTED BY	DATE
	DRAWN BY	
	DESIGNED BY	
	QUANTITIES BY	
	CHECKED BY	