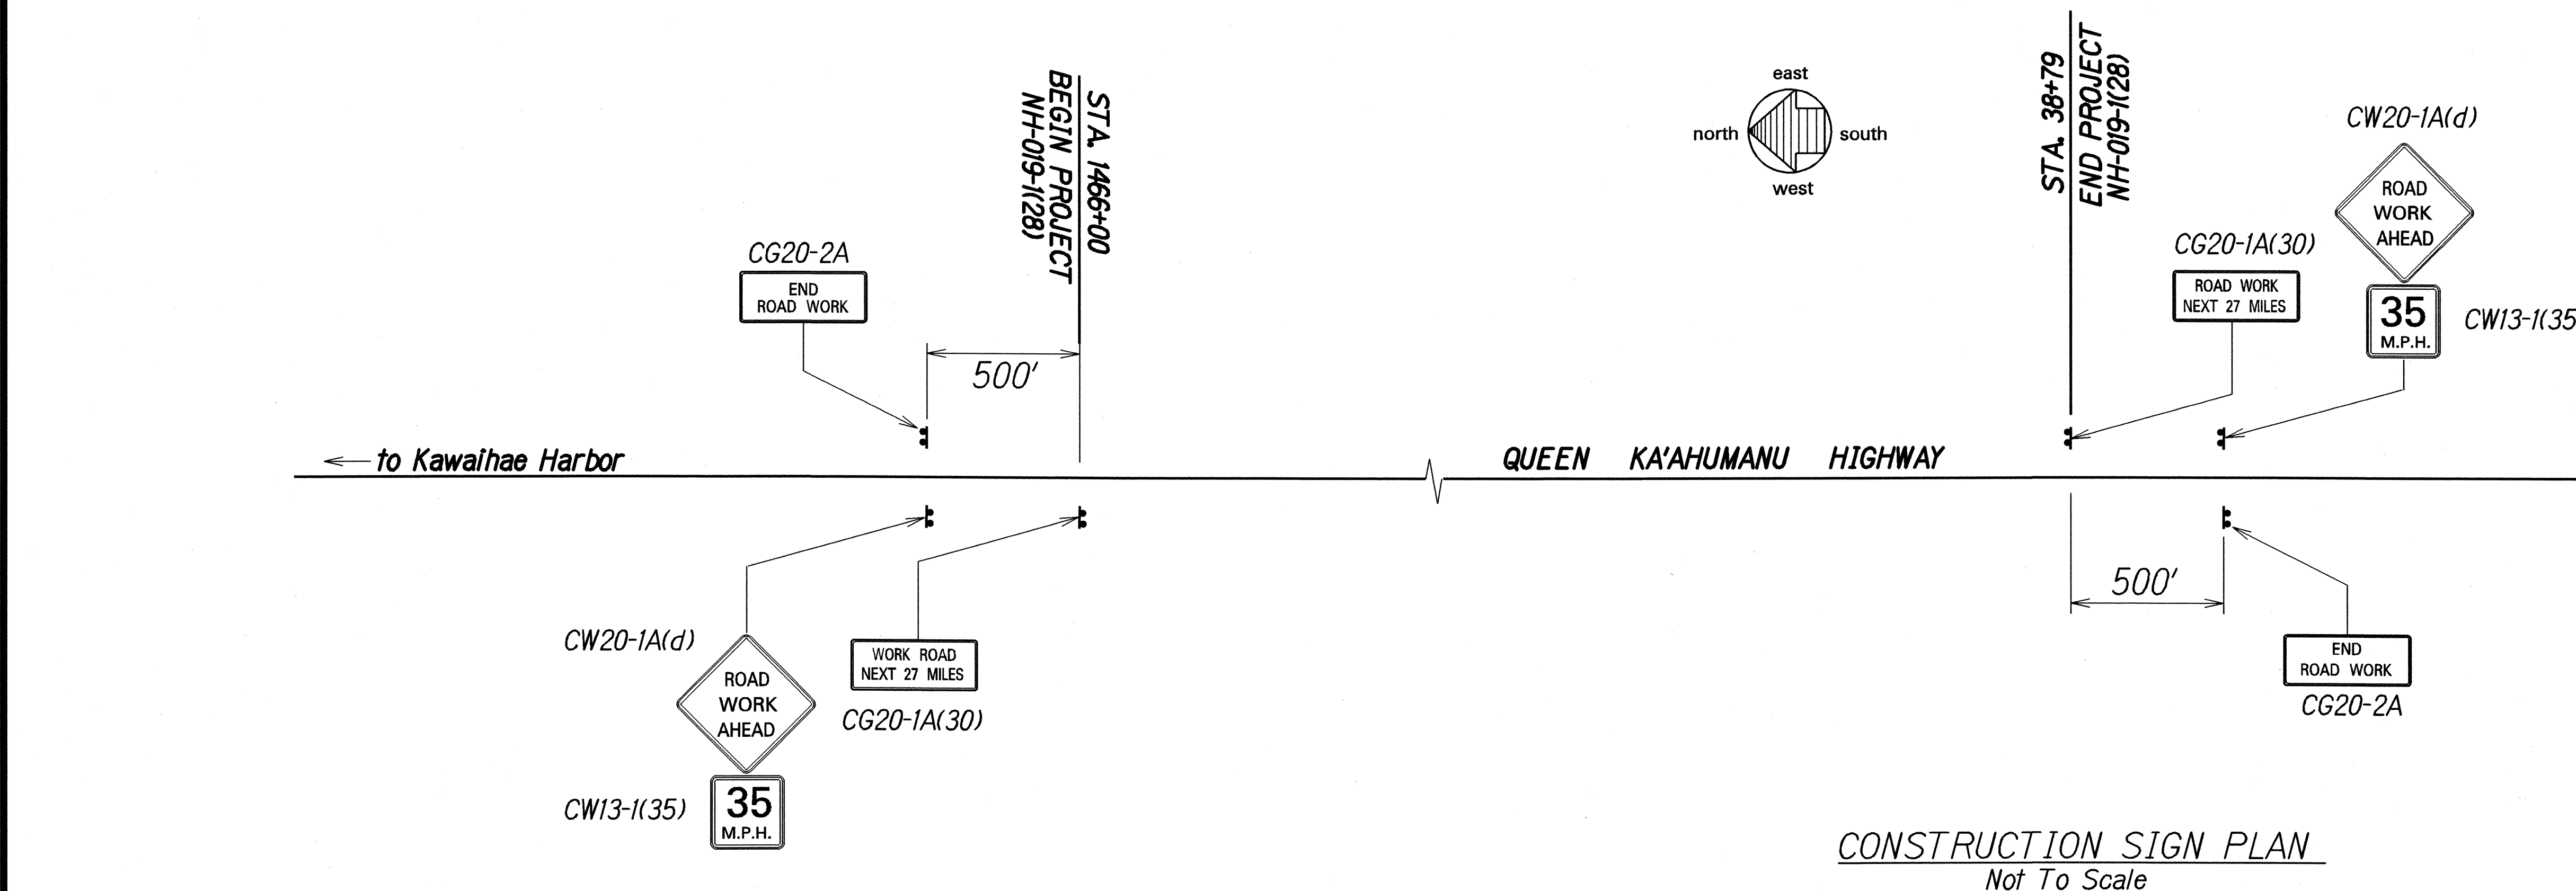



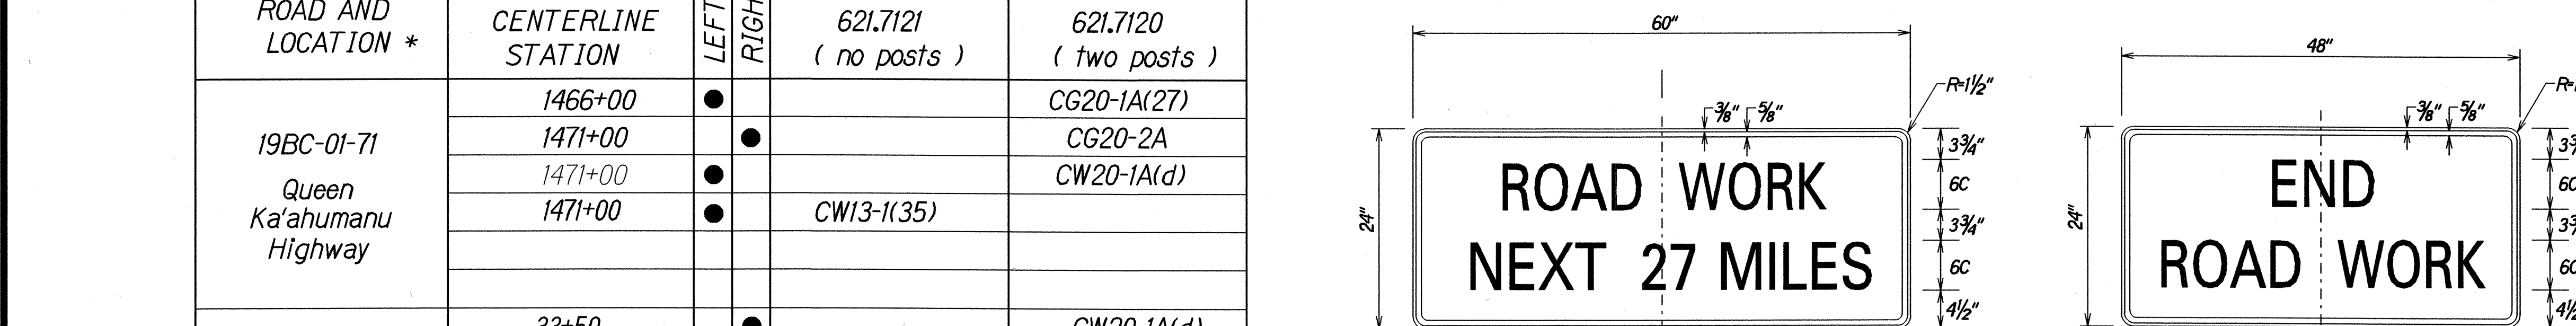
CONSTRUCTION SIGN SCHEDULE					
ROAD AND LOCATION *	CENTERLINE STATION	LEFT	RIGHT	ITEM No. 621.7121 (no posts)	ITEM No. 621.7120 (two posts)
19BC-01-71 Queen Ka'ahumanu Highway	1466+00	●			CG20-1A(27)
	1471+00		●		CG20-2A
	1471+00	●			CW20-1A(d)
	1471+00	●		CW13-1(35)	
BD 69-352 Queen Ka'ahumanu Highway	33+50		●		CW20-1A(d)
	33+50		●	CW13-1(35)	
	33+50	●			CG20-2A
	38+50		●		CG20-1A(27)
Total Construction Signs				2	6

CG20-1A


CG20-2A

SIGN DETAILS
Not To Scale


* - Final locations of all signs to be determined in the field by the Engineer.




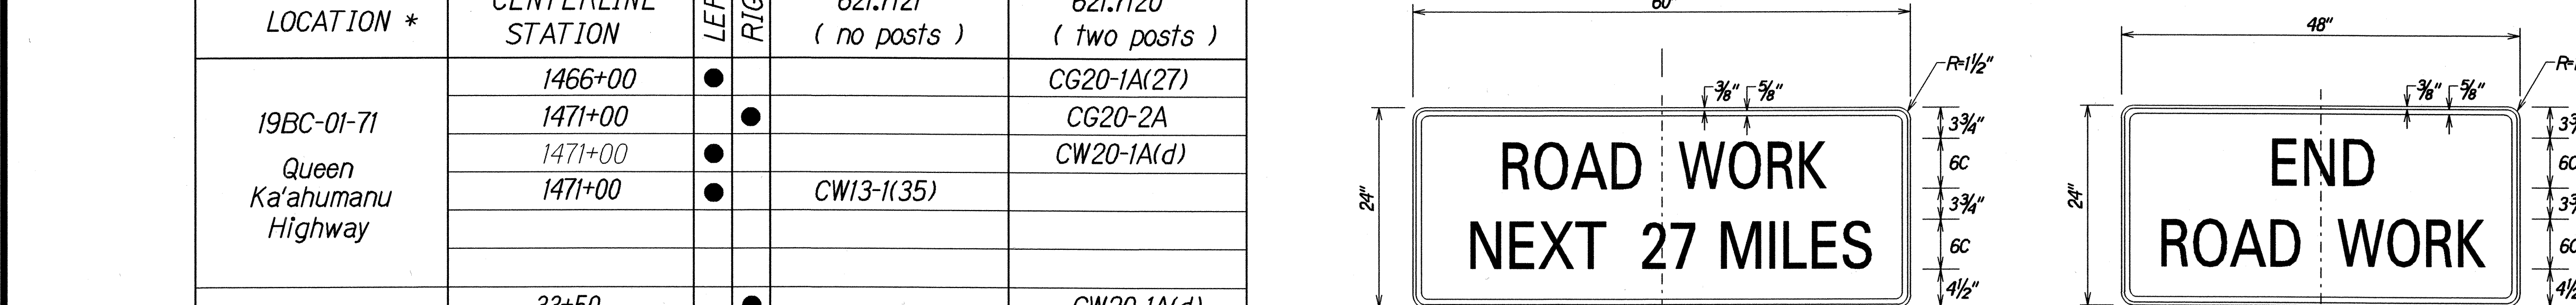


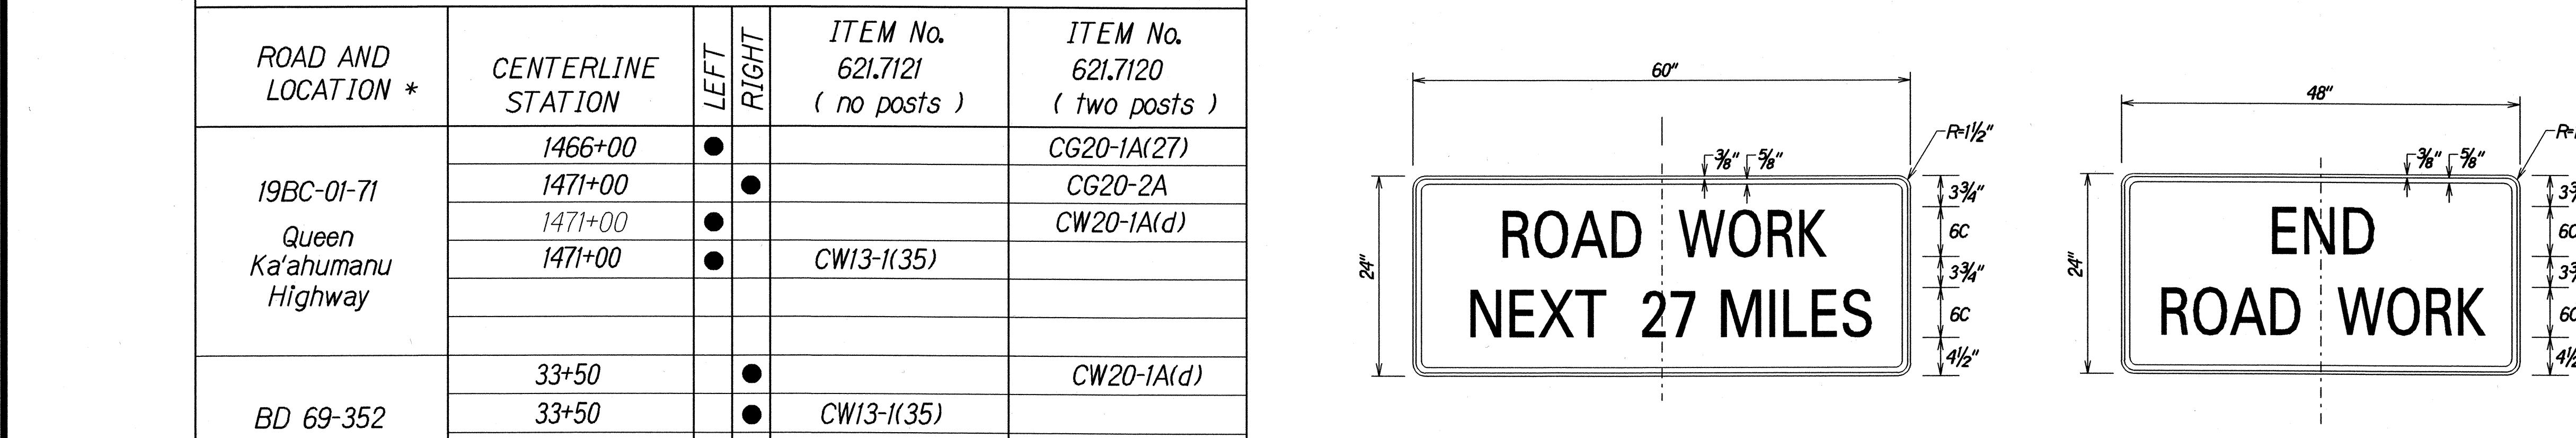


BD 69-352 Queen Ka'ahumanu Highway	33+50		●	CW20-1A(d)
	33+50		●	CW13-1(35)
	33+50	●		CG20-2A
	38+50		●	CG20-1A(27)
Total Construction Signs			2	6

* - Final locations of all signs to be determined in the field by the Engineer.



SIGN DETAILS
Not To Scale