
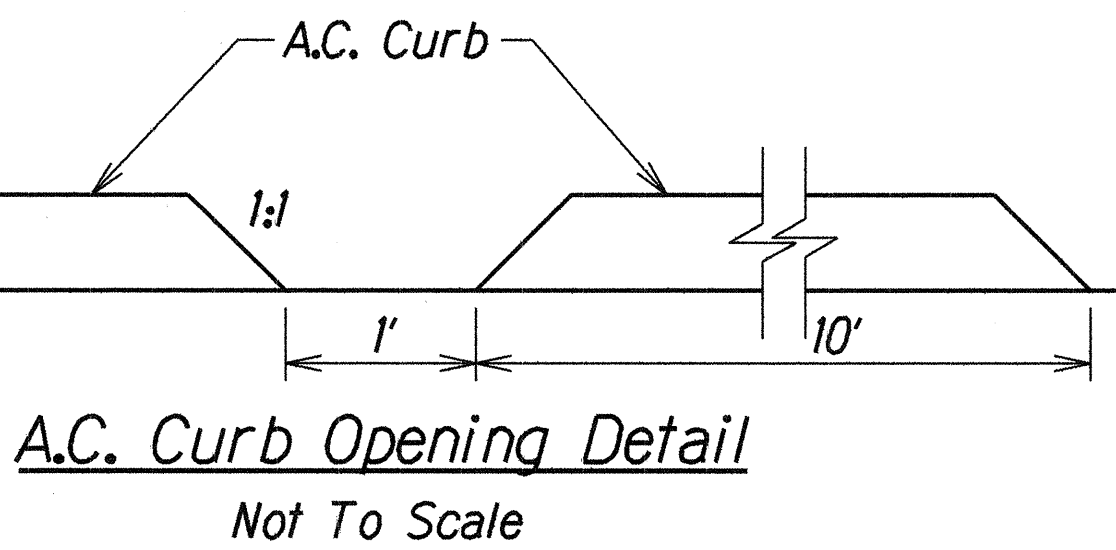


FED. ROAD DIST. NO.	STATE	PROJ. NO.	FISCAL YEAR	SHEET NO.	TOTAL SHEETS
HAWAII	HAW.	19C-01-02	2002	6	34

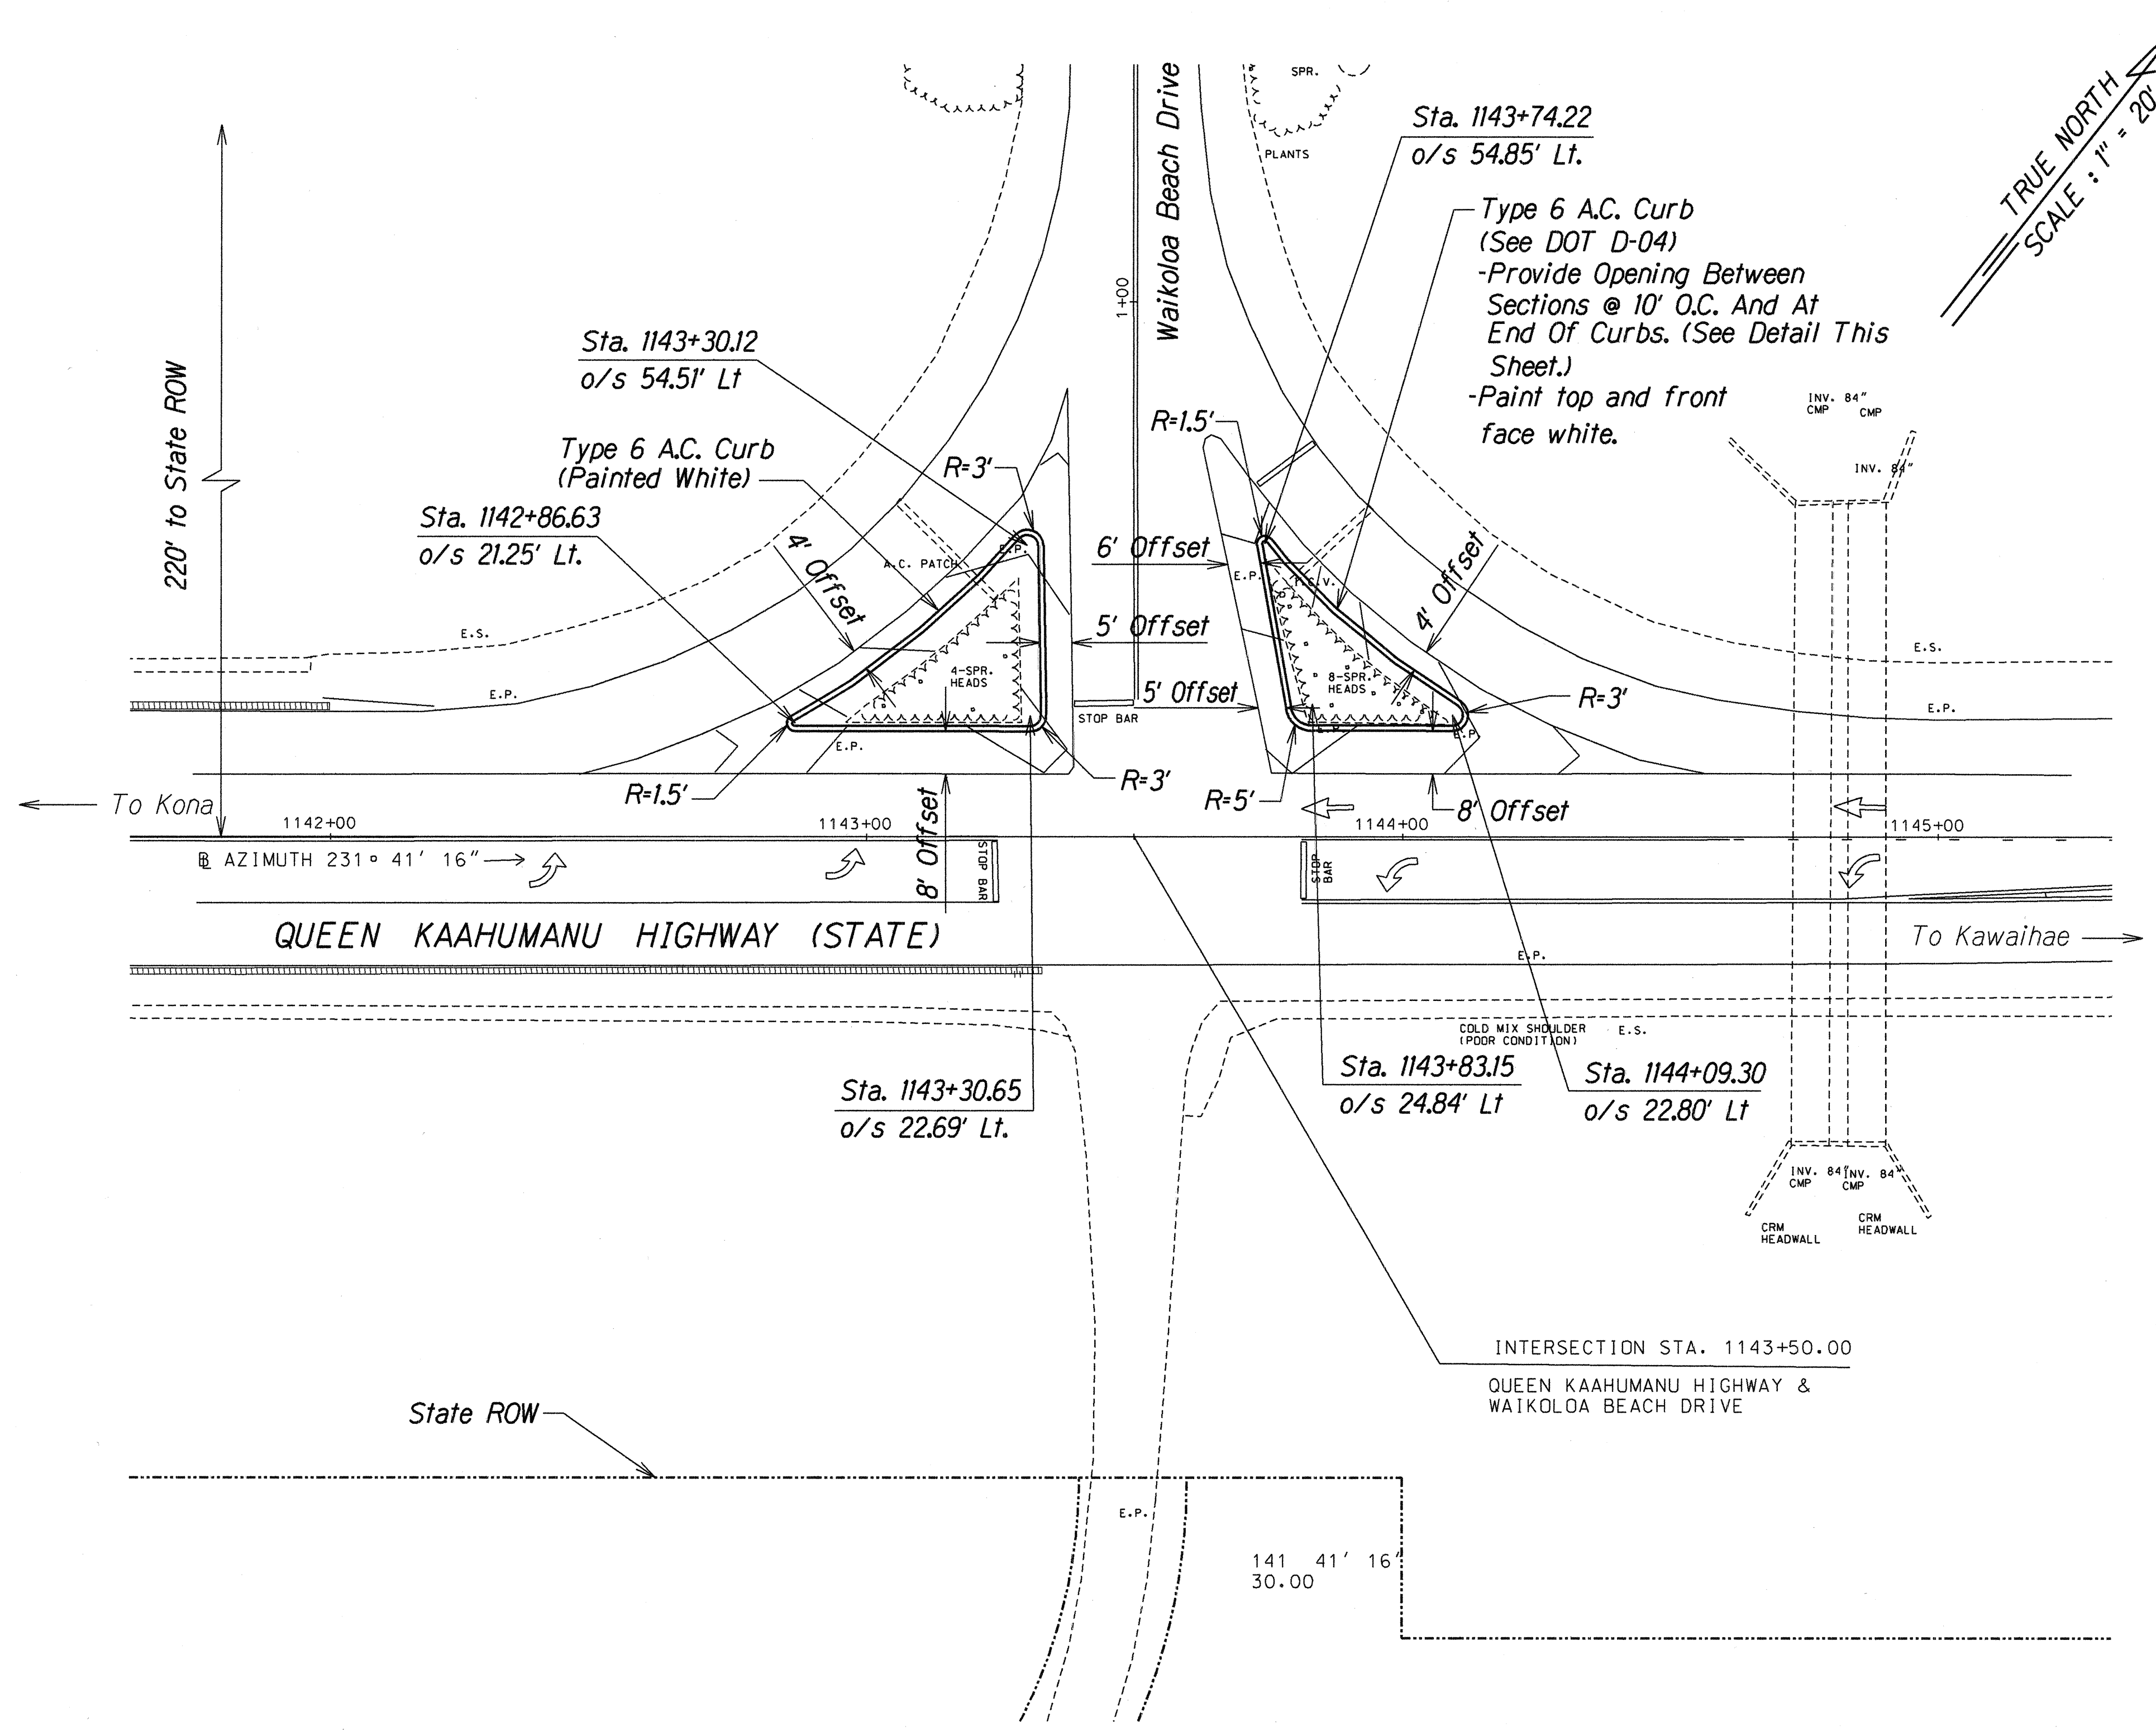

PLAN - WAIKOLOA BEACH DRIVE
Scale: 1" = 20'

ORIGINAL PLAN	SURVEY PLOTTED BY	DATE
NOTE BOOK	DRAWN BY	
	DESIGNED BY	
	CHECKED BY	

EDWIN H. MARUYAMA
LICENSED PROFESSIONAL ENGINEER
NO. 1899-C
HAWAII USA

THIS WORK WAS PREPARED BY ME OR UNDER MY SUPERVISION

Edwin H. Maruyama
FUJITA & ASSOCIATES, INC.

STATE OF HAWAII
DEPARTMENT OF TRANSPORTATION
HIGHWAYS DIVISION

PLAN - WAIKOLOA BEACH DR

Queen Kaahumanu Highway
Traffic Operational Improvements
At Waikoloa Beach Drive and Waikoloa Road
Project No. 19C-01-02

Scale: As Shown Date: May 2002

SHEET No. *IP1* OF 2 SHEETS

