

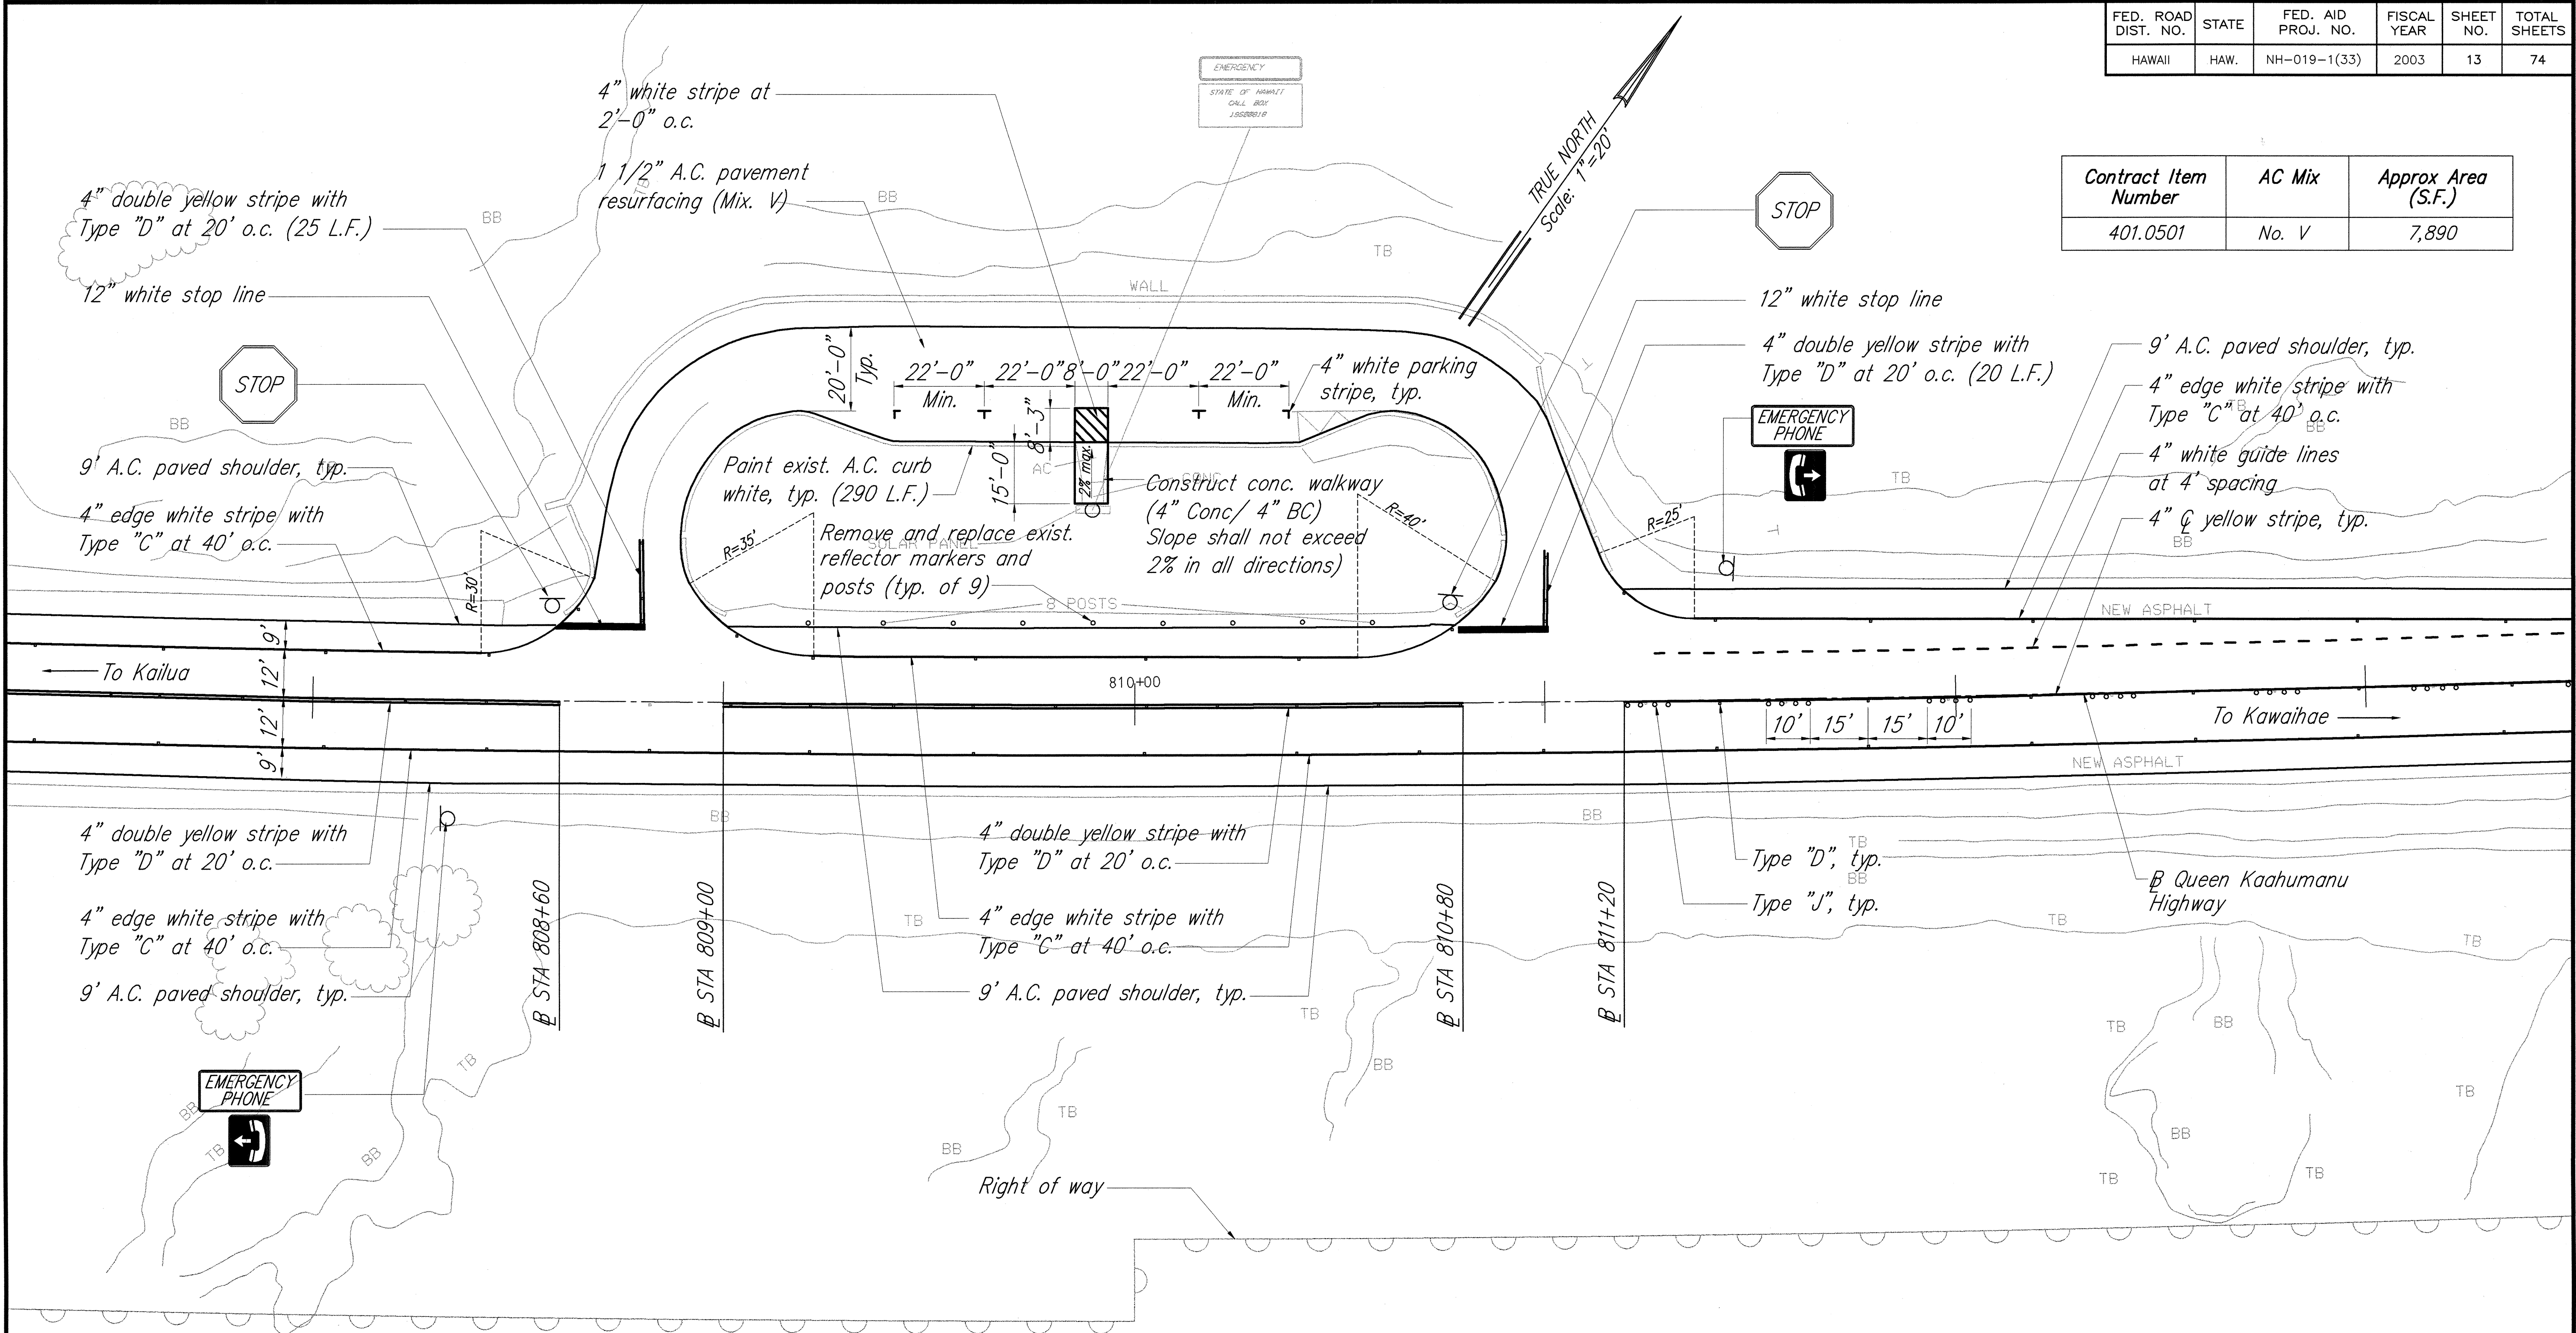


FED. ROAD DIST. NO.	STATE	FED. AID PROJ. NO.	FISCAL YEAR	SHEET NO.	TOTAL SHEETS
HAWAII	HAW.	NH-019-1(33)	2003	13	74

Contract Item Number	AC Mix	Approx Area (S.F.)
401.0501	No. V	7,890

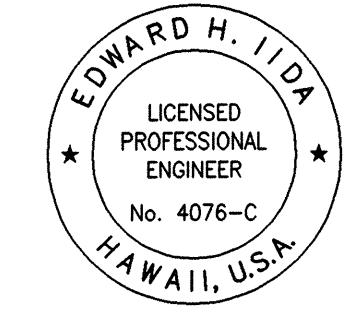

SCENIC LOOKOUT PLAN Scale: 1"=20'

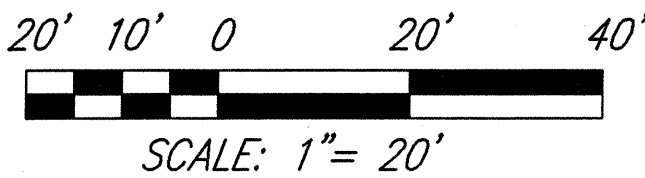

STATE OF HAWAII
DEPARTMENT OF TRANSPORTATION
HIGHWAYS DIVISION

SCENIC LOOKOUT PLAN

*Queen Kaahumanu Highway Resurfacing
Kekaha Kai State Park to Hapuna
Federal-Aid Project No. NH-019-1(33)*

Scale: As Noted Date: March 2003

SHEET No. **C-11** OF **68** SHEETS

THIS WORK WAS PREPARED BY ME OR
UNDER MY SUPERVISION
Edward H. Iida
MITSUNAGA & ASSOCIATES

ORIGINAL PLAN	DATE
NO. 1	3/03
NO. 2	3/03
NO. 3	3/03
NO. 4	3/03
NO. 5	3/03
NO. 6	3/03
NO. 7	3/03
NO. 8	3/03
NO. 9	3/03
NO. 10	3/03