




FED. ROAD DIST. NO.	STATE	FED. AID PROJ. NO.	FISCAL YEAR	SHEET NO.	TOTAL SHEETS
HAWAII	HAW.	NH-019-1(33)	2003	12	74

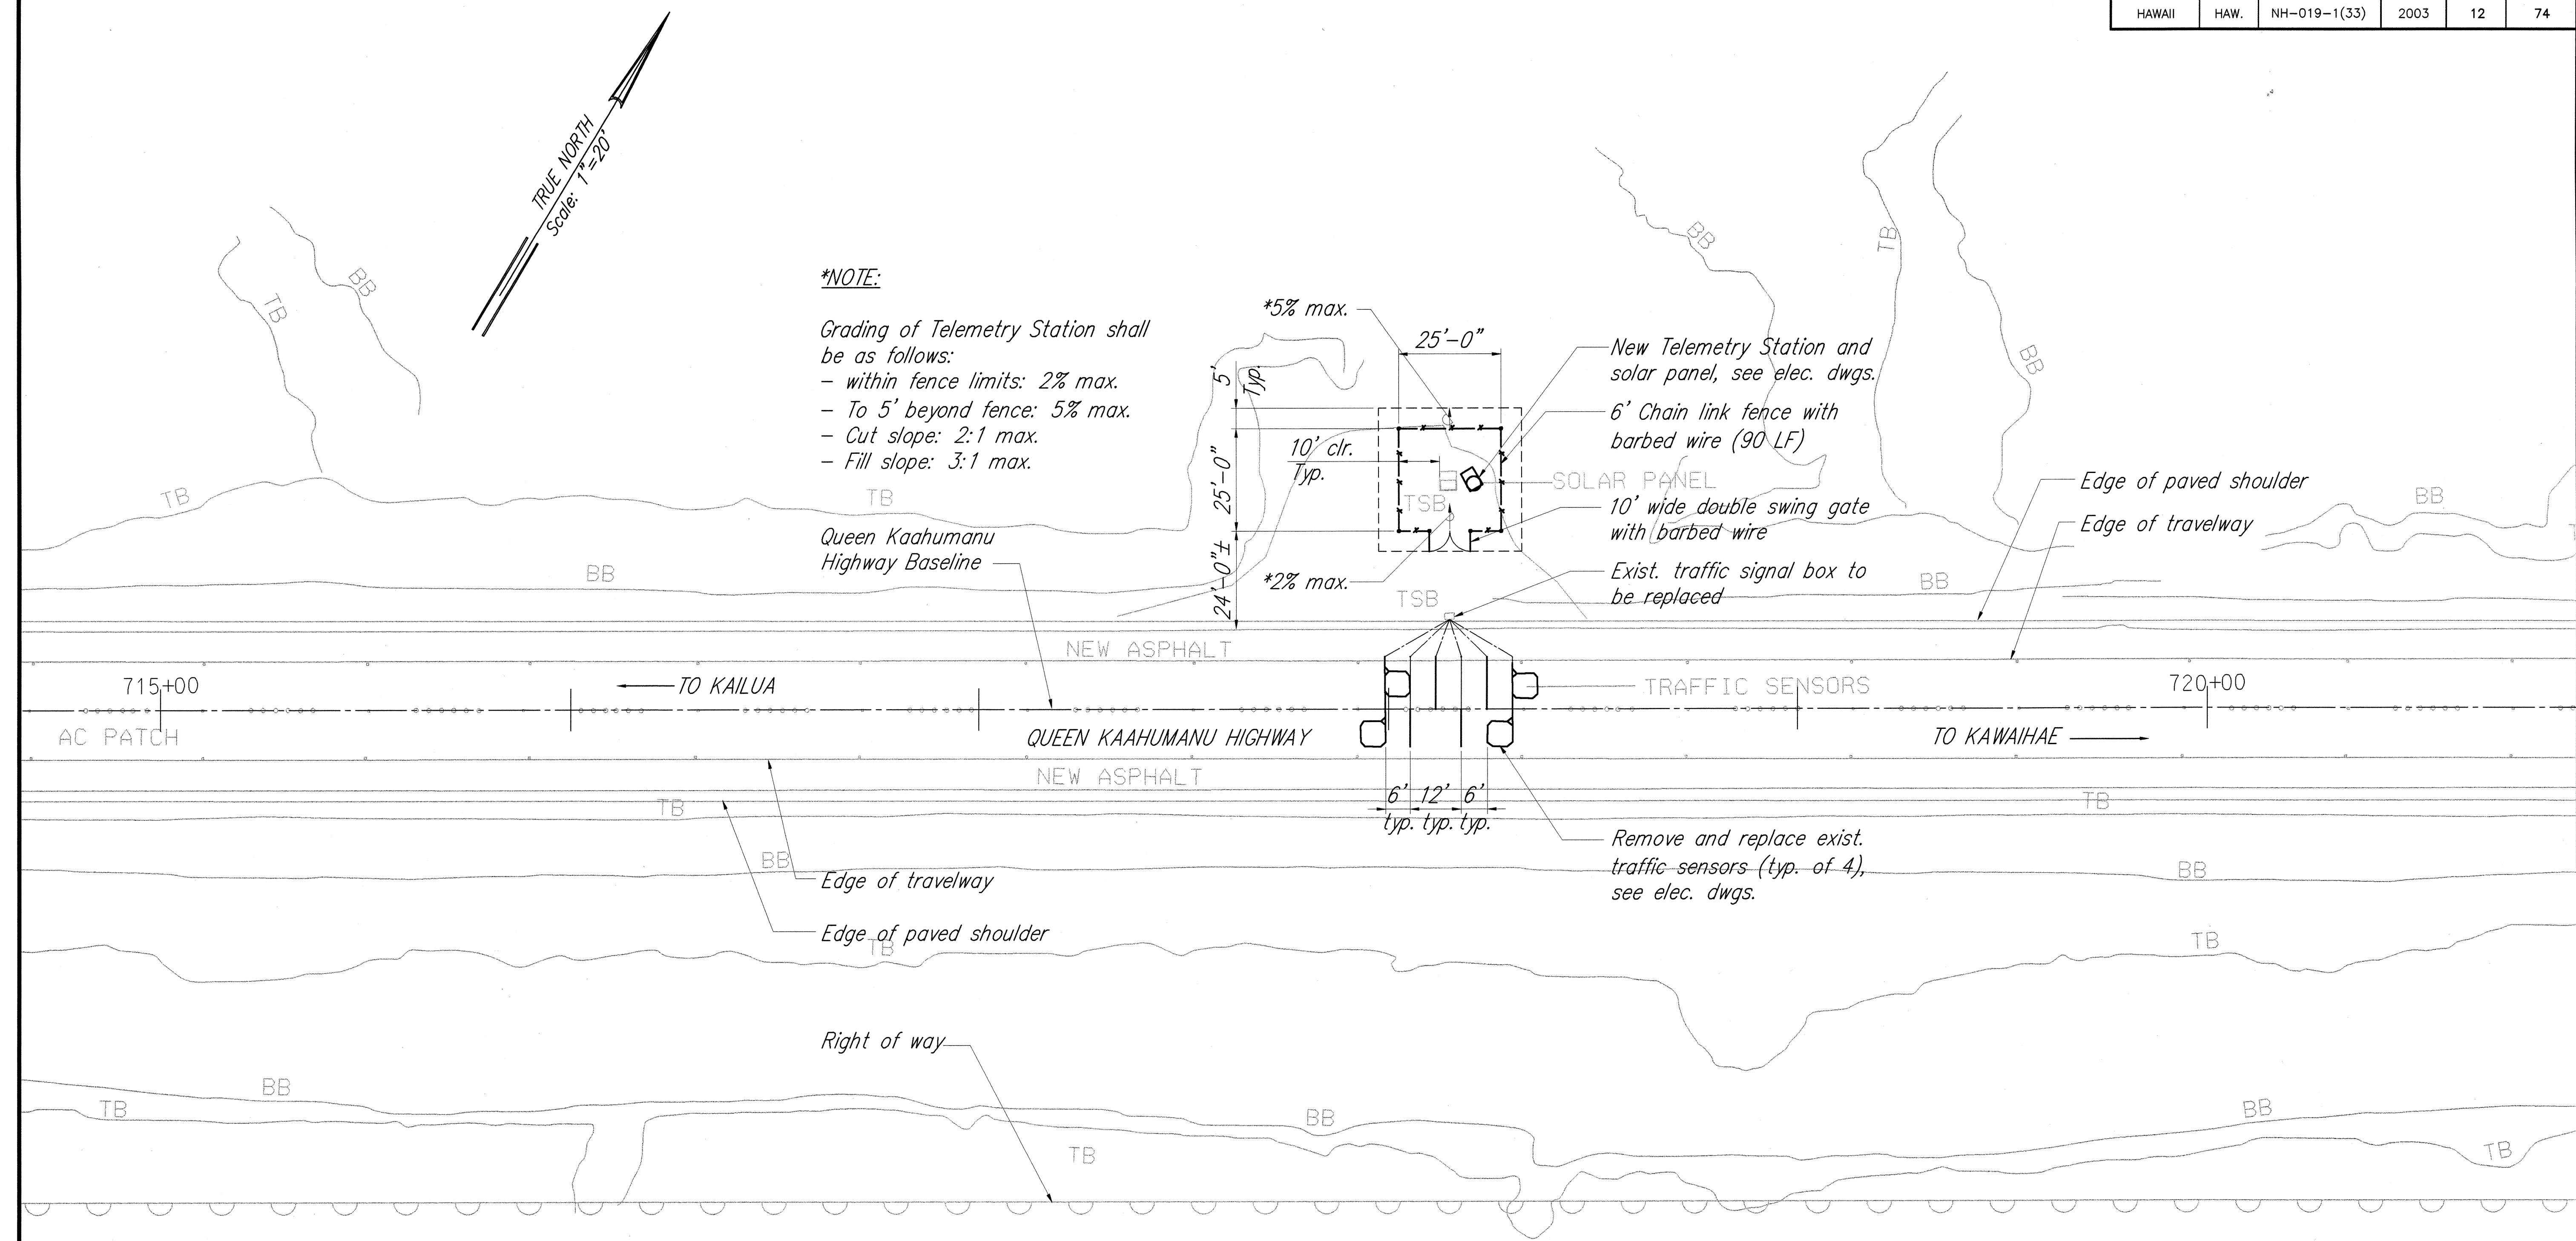

***NOTE:**

- Grading of Telemetry Station shall be as follows:
- within fence limits: 2% max.
 - To 5' beyond fence: 5% max.
 - Cut slope: 2:1 max.
 - Fill slope: 3:1 max.

TELEMETRY STATION PLAN (M.P. 84)
Scale: 1"=20'

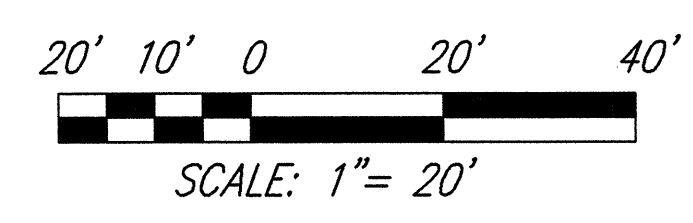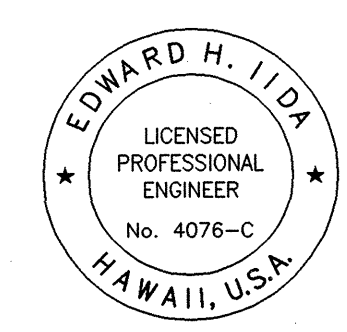

THIS WORK WAS PREPARED BY ME OR UNDER MY SUPERVISION
Edward H. Iida
MITSUNAGA & ASSOCIATES

STATE OF HAWAII
DEPARTMENT OF TRANSPORTATION
HIGHWAYS DIVISION
TELEMETRY STATION PLAN
Queen Kaahumanu Highway Resurfacing
Kekaha Kai State Park to Hapuna
Federal-Aid Project No. NH-019-1(33)
Scale: As Noted Date: March 2003
SHEET No. **C-10** OF **68** SHEETS

ORIGINAL PLAN	SURVEY PLOTTED BY	DATE
NOTE BOOK	DRAWN BY	3/03
No.	DESIGNED BY	3/03
	QUANTITIES BY	3/03
	CHECKED BY	3/03