


FED. ROAD DIST. NO.	STATE	PROJ. NO.	FISCAL YEAR	SHEET NO.	TOTAL SHEETS
HAWAII	HAW.	19J-01-03M	2003	16	24

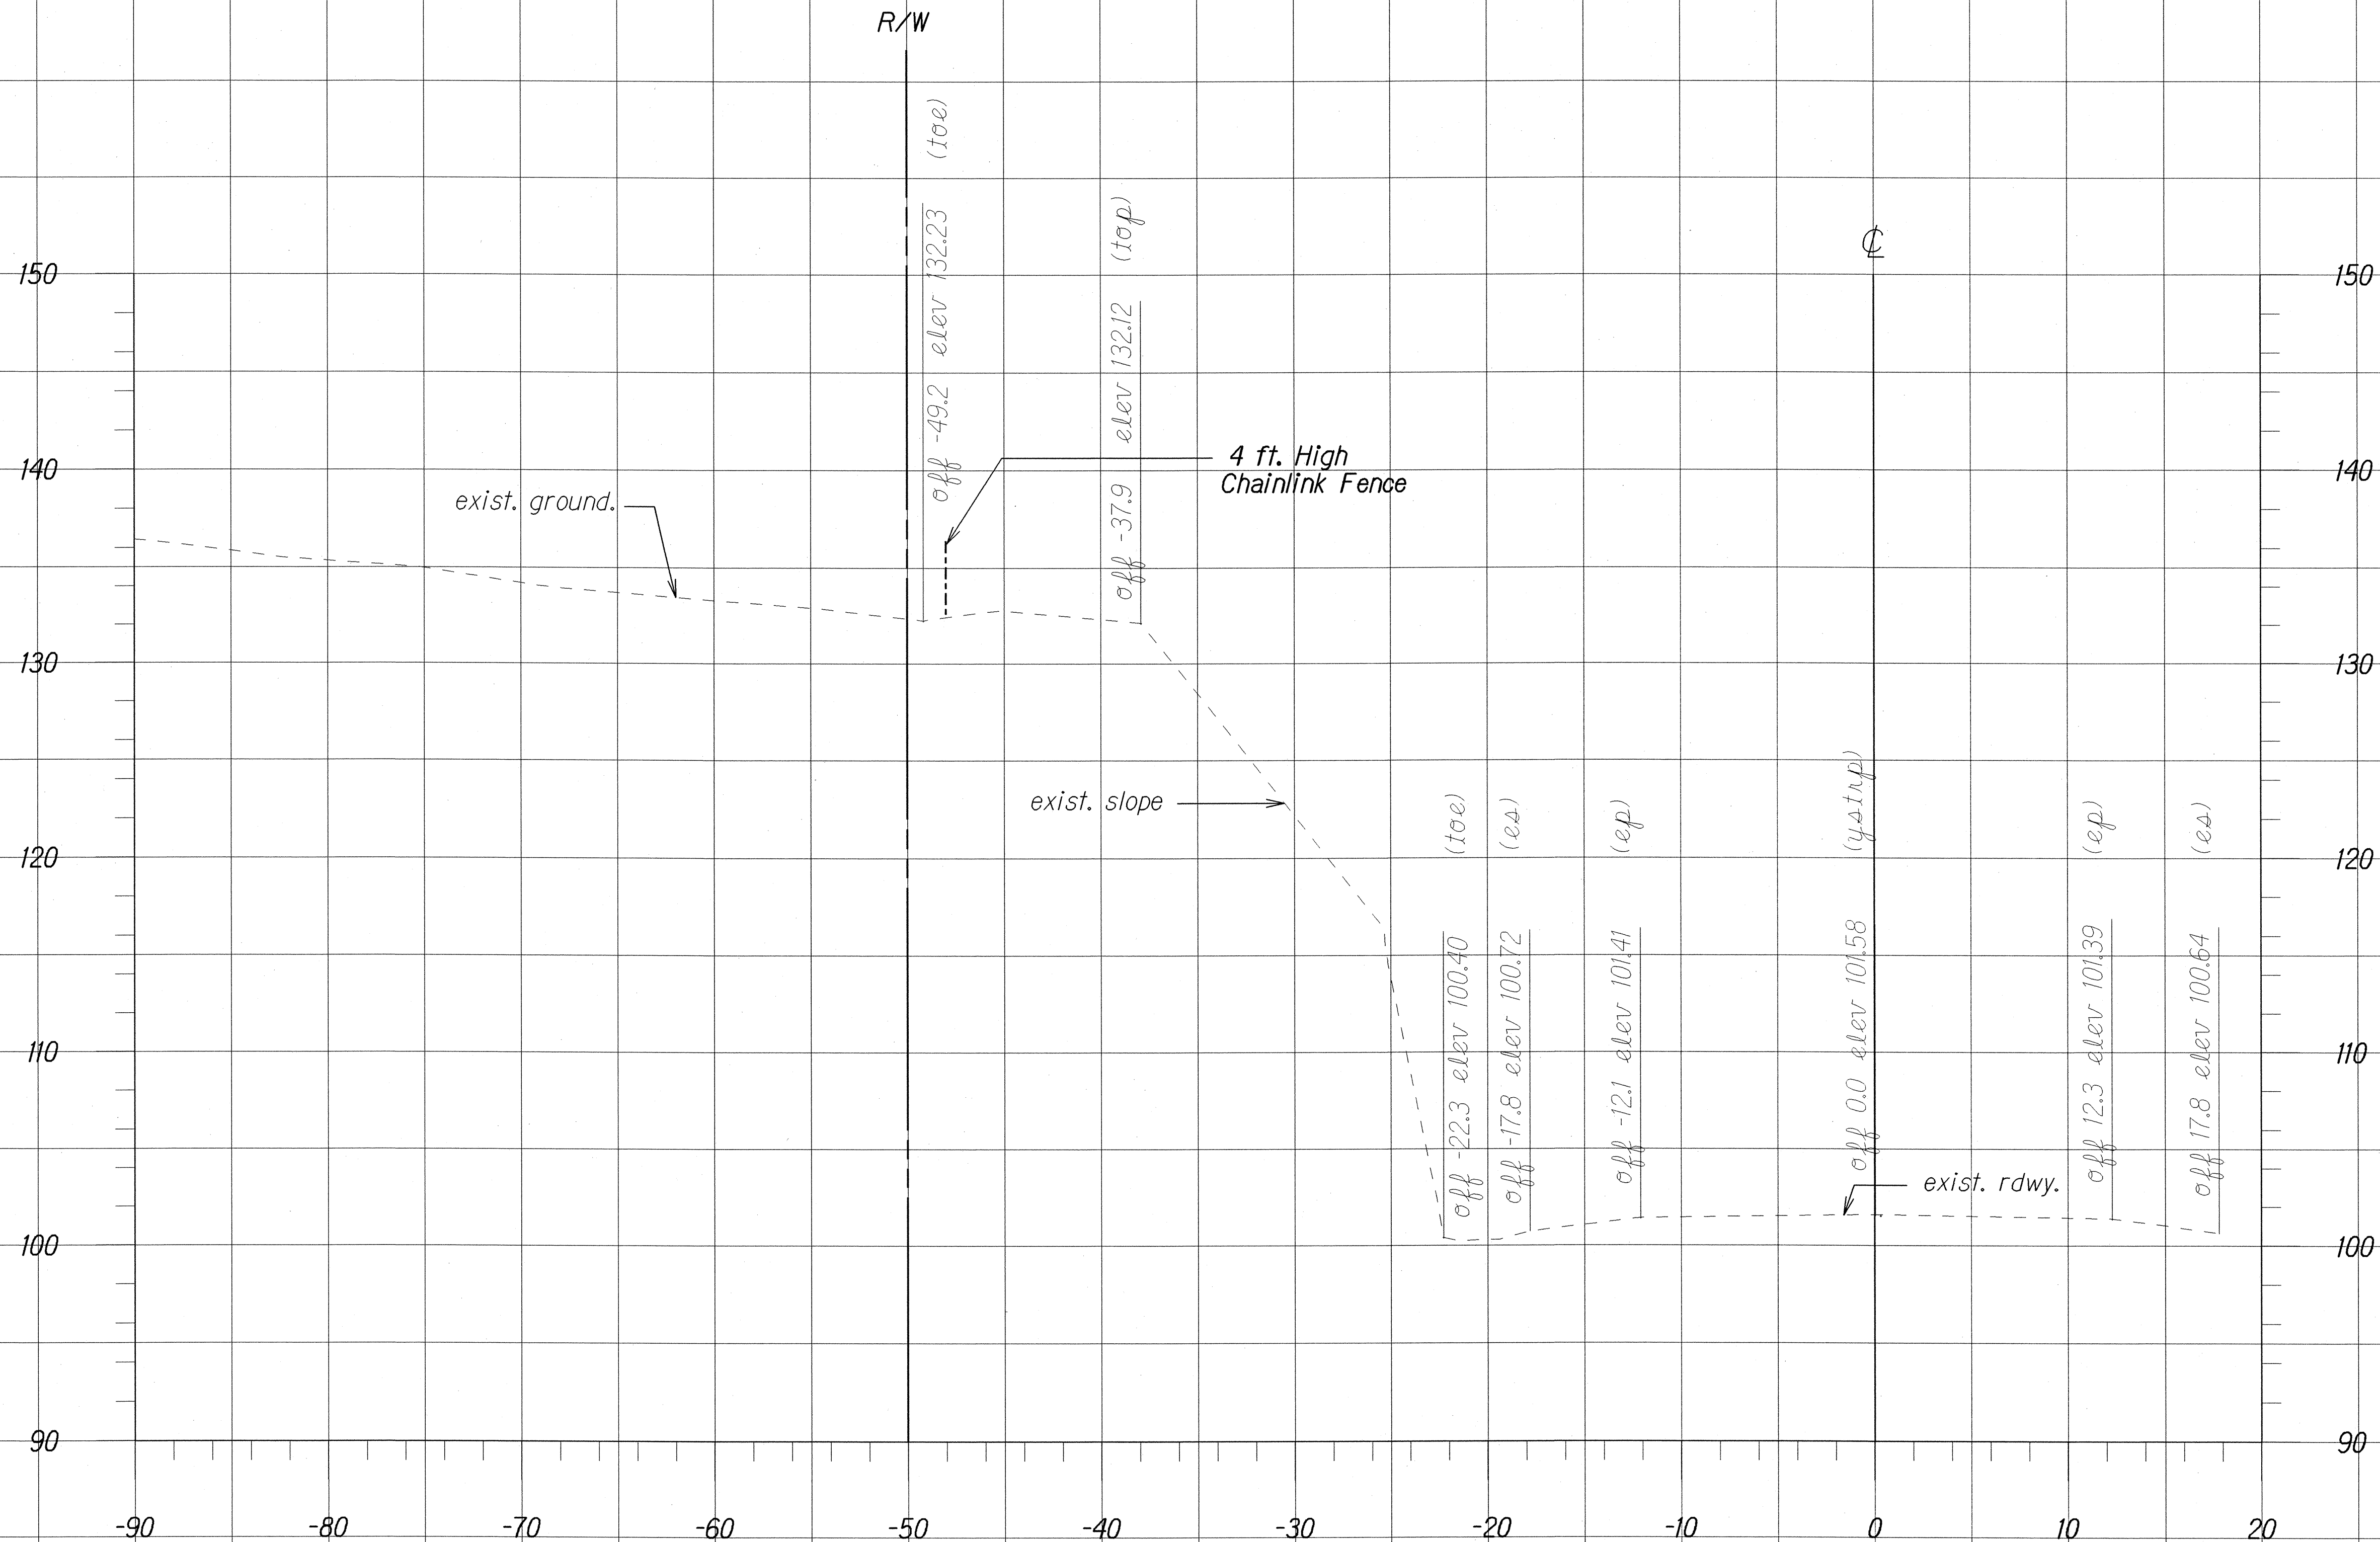


SCALE:
HORIZ: 1"=5'
VERT: 1"=5'

C= 0 s.f.
F= 0 s.f.

SITE 2

FED. ROAD DIST. NO.	STATE	PROJ. NO.	FISCAL YEAR	SHEET NO.	TOTAL SHEETS
HAWAII	HAW.	19J-01-03M	2003	17	24

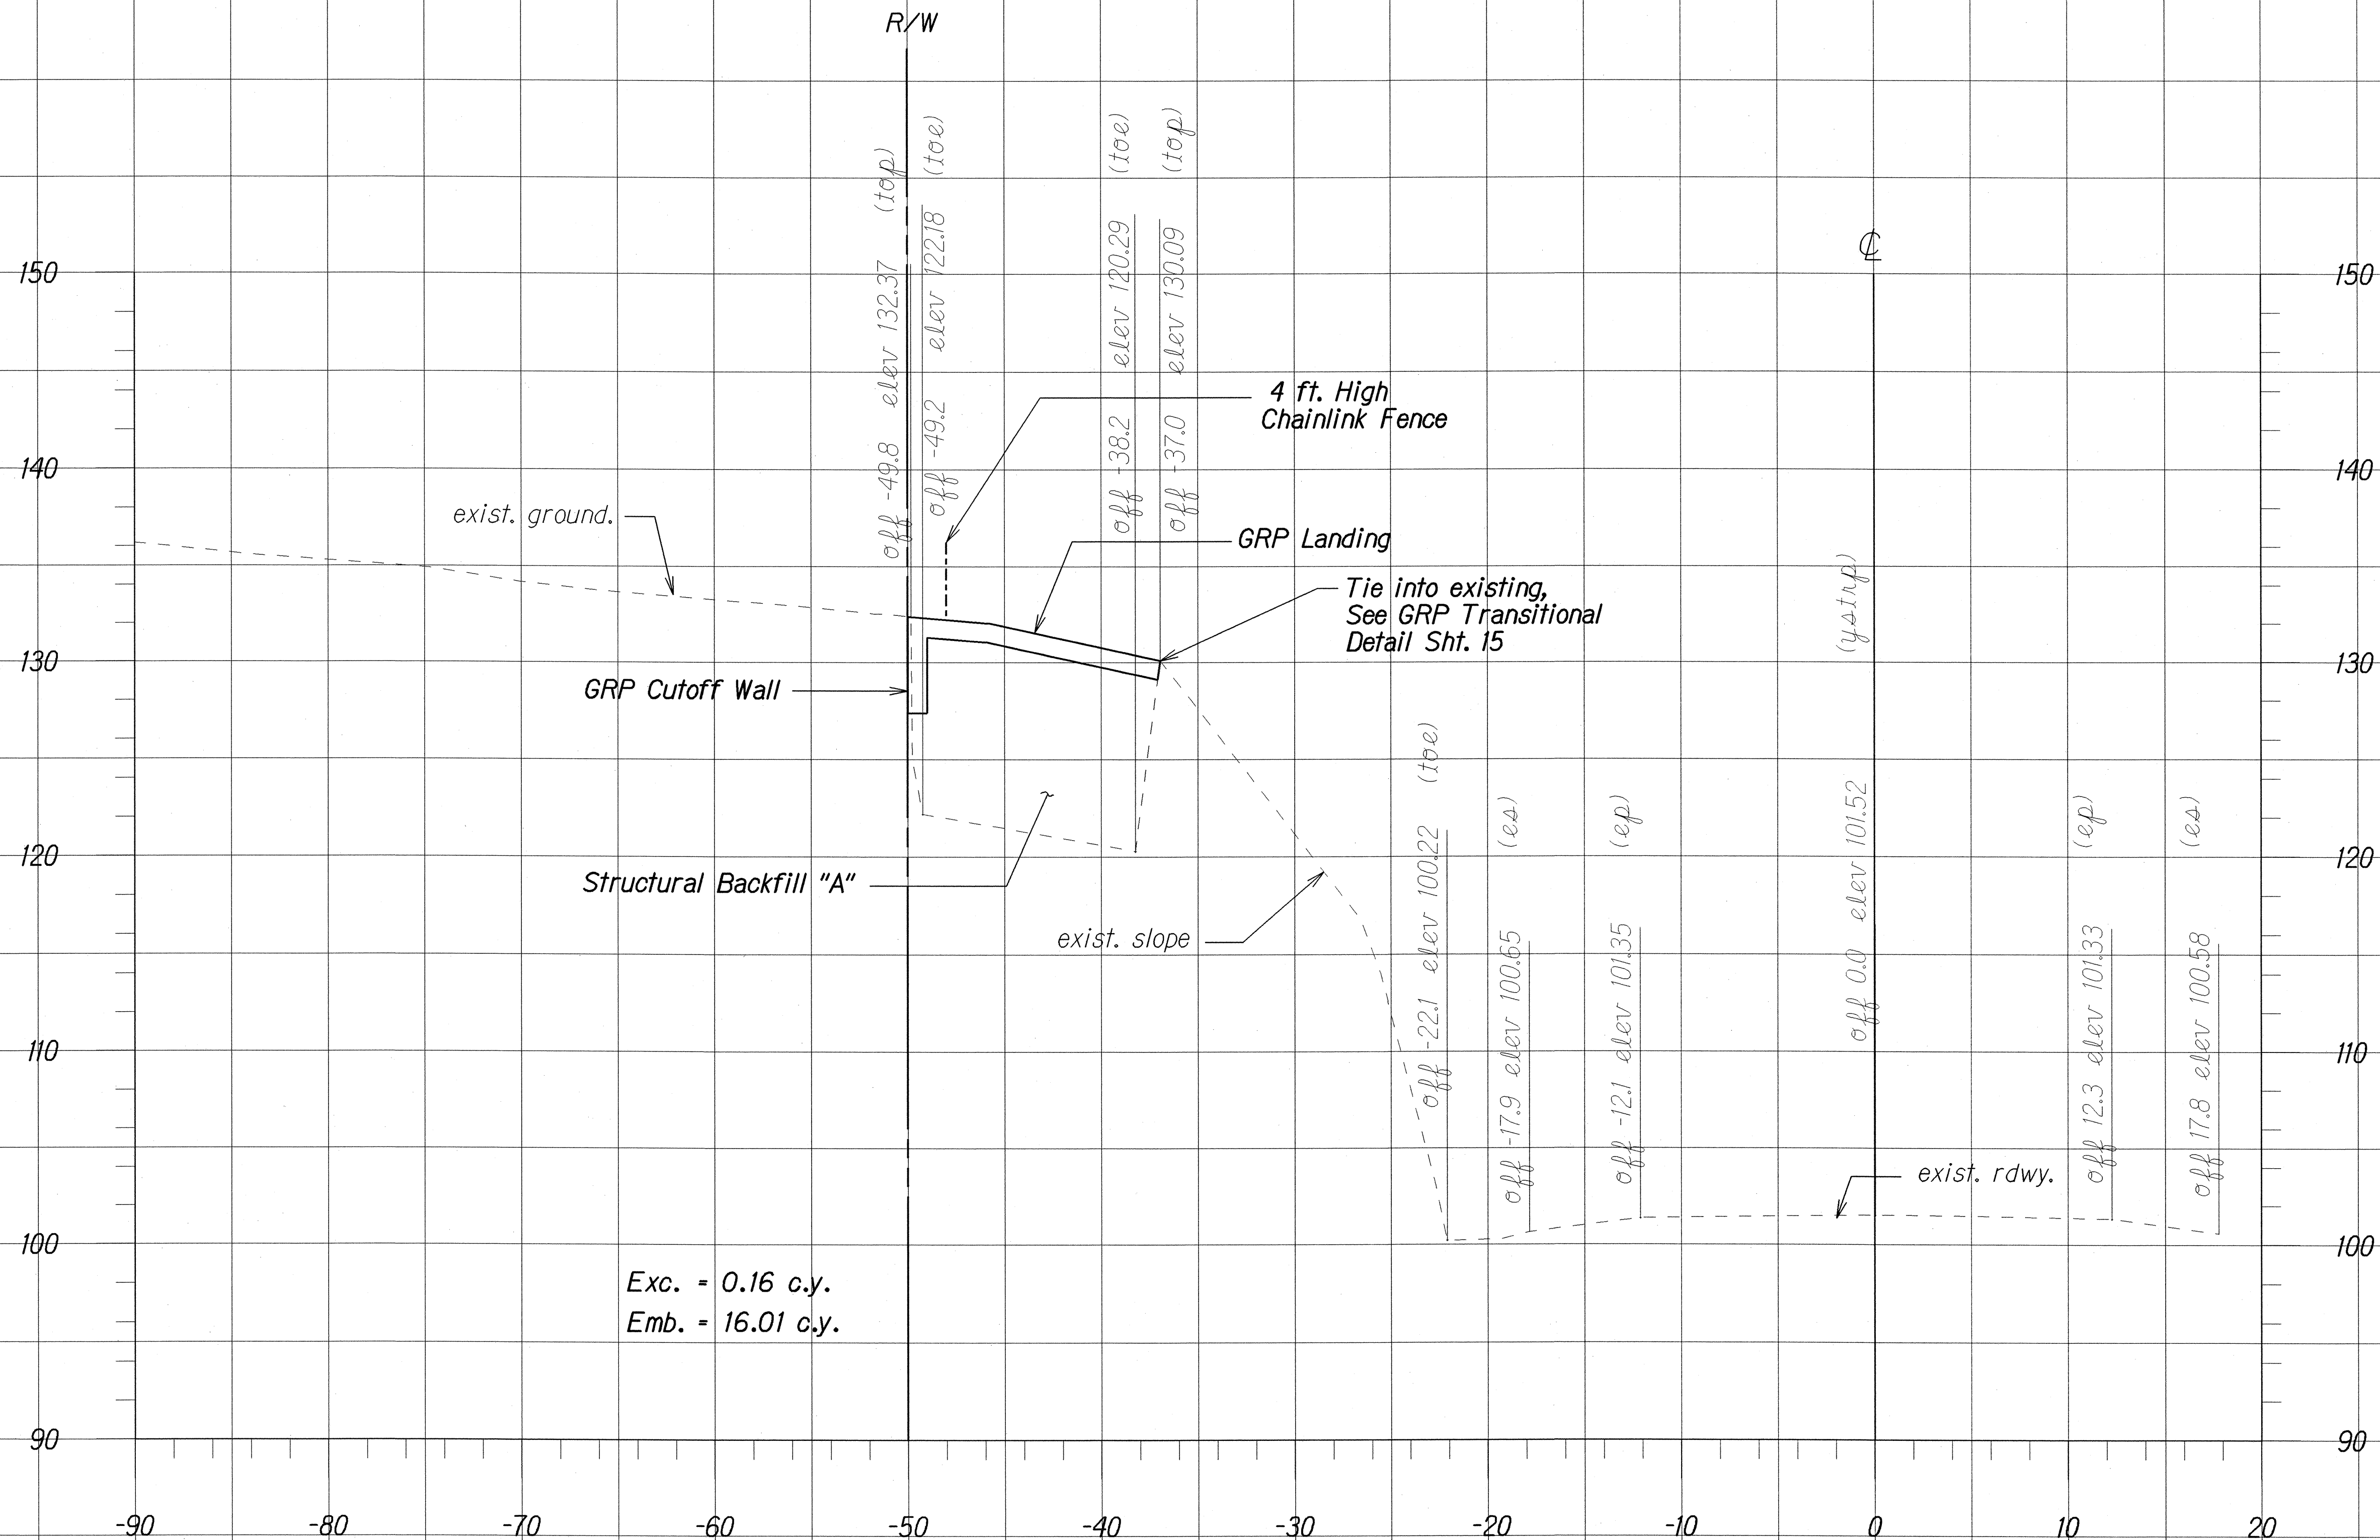

Exc. = 0.16 c.y.
Emb. = 16.01 c.y.


C= 4.19 s.f.
F= 432.14 s.f.

SCALE:
HORIZ: 1"=5'
VERT: 1"=5'

130+19.04

SITE 2

FED. ROAD DIST. NO.	STATE	PROJ. NO.	FISCAL YEAR	SHEET NO.	TOTAL SHEETS
HAWAII	HAW.	19J-01-03M	2003	18	24

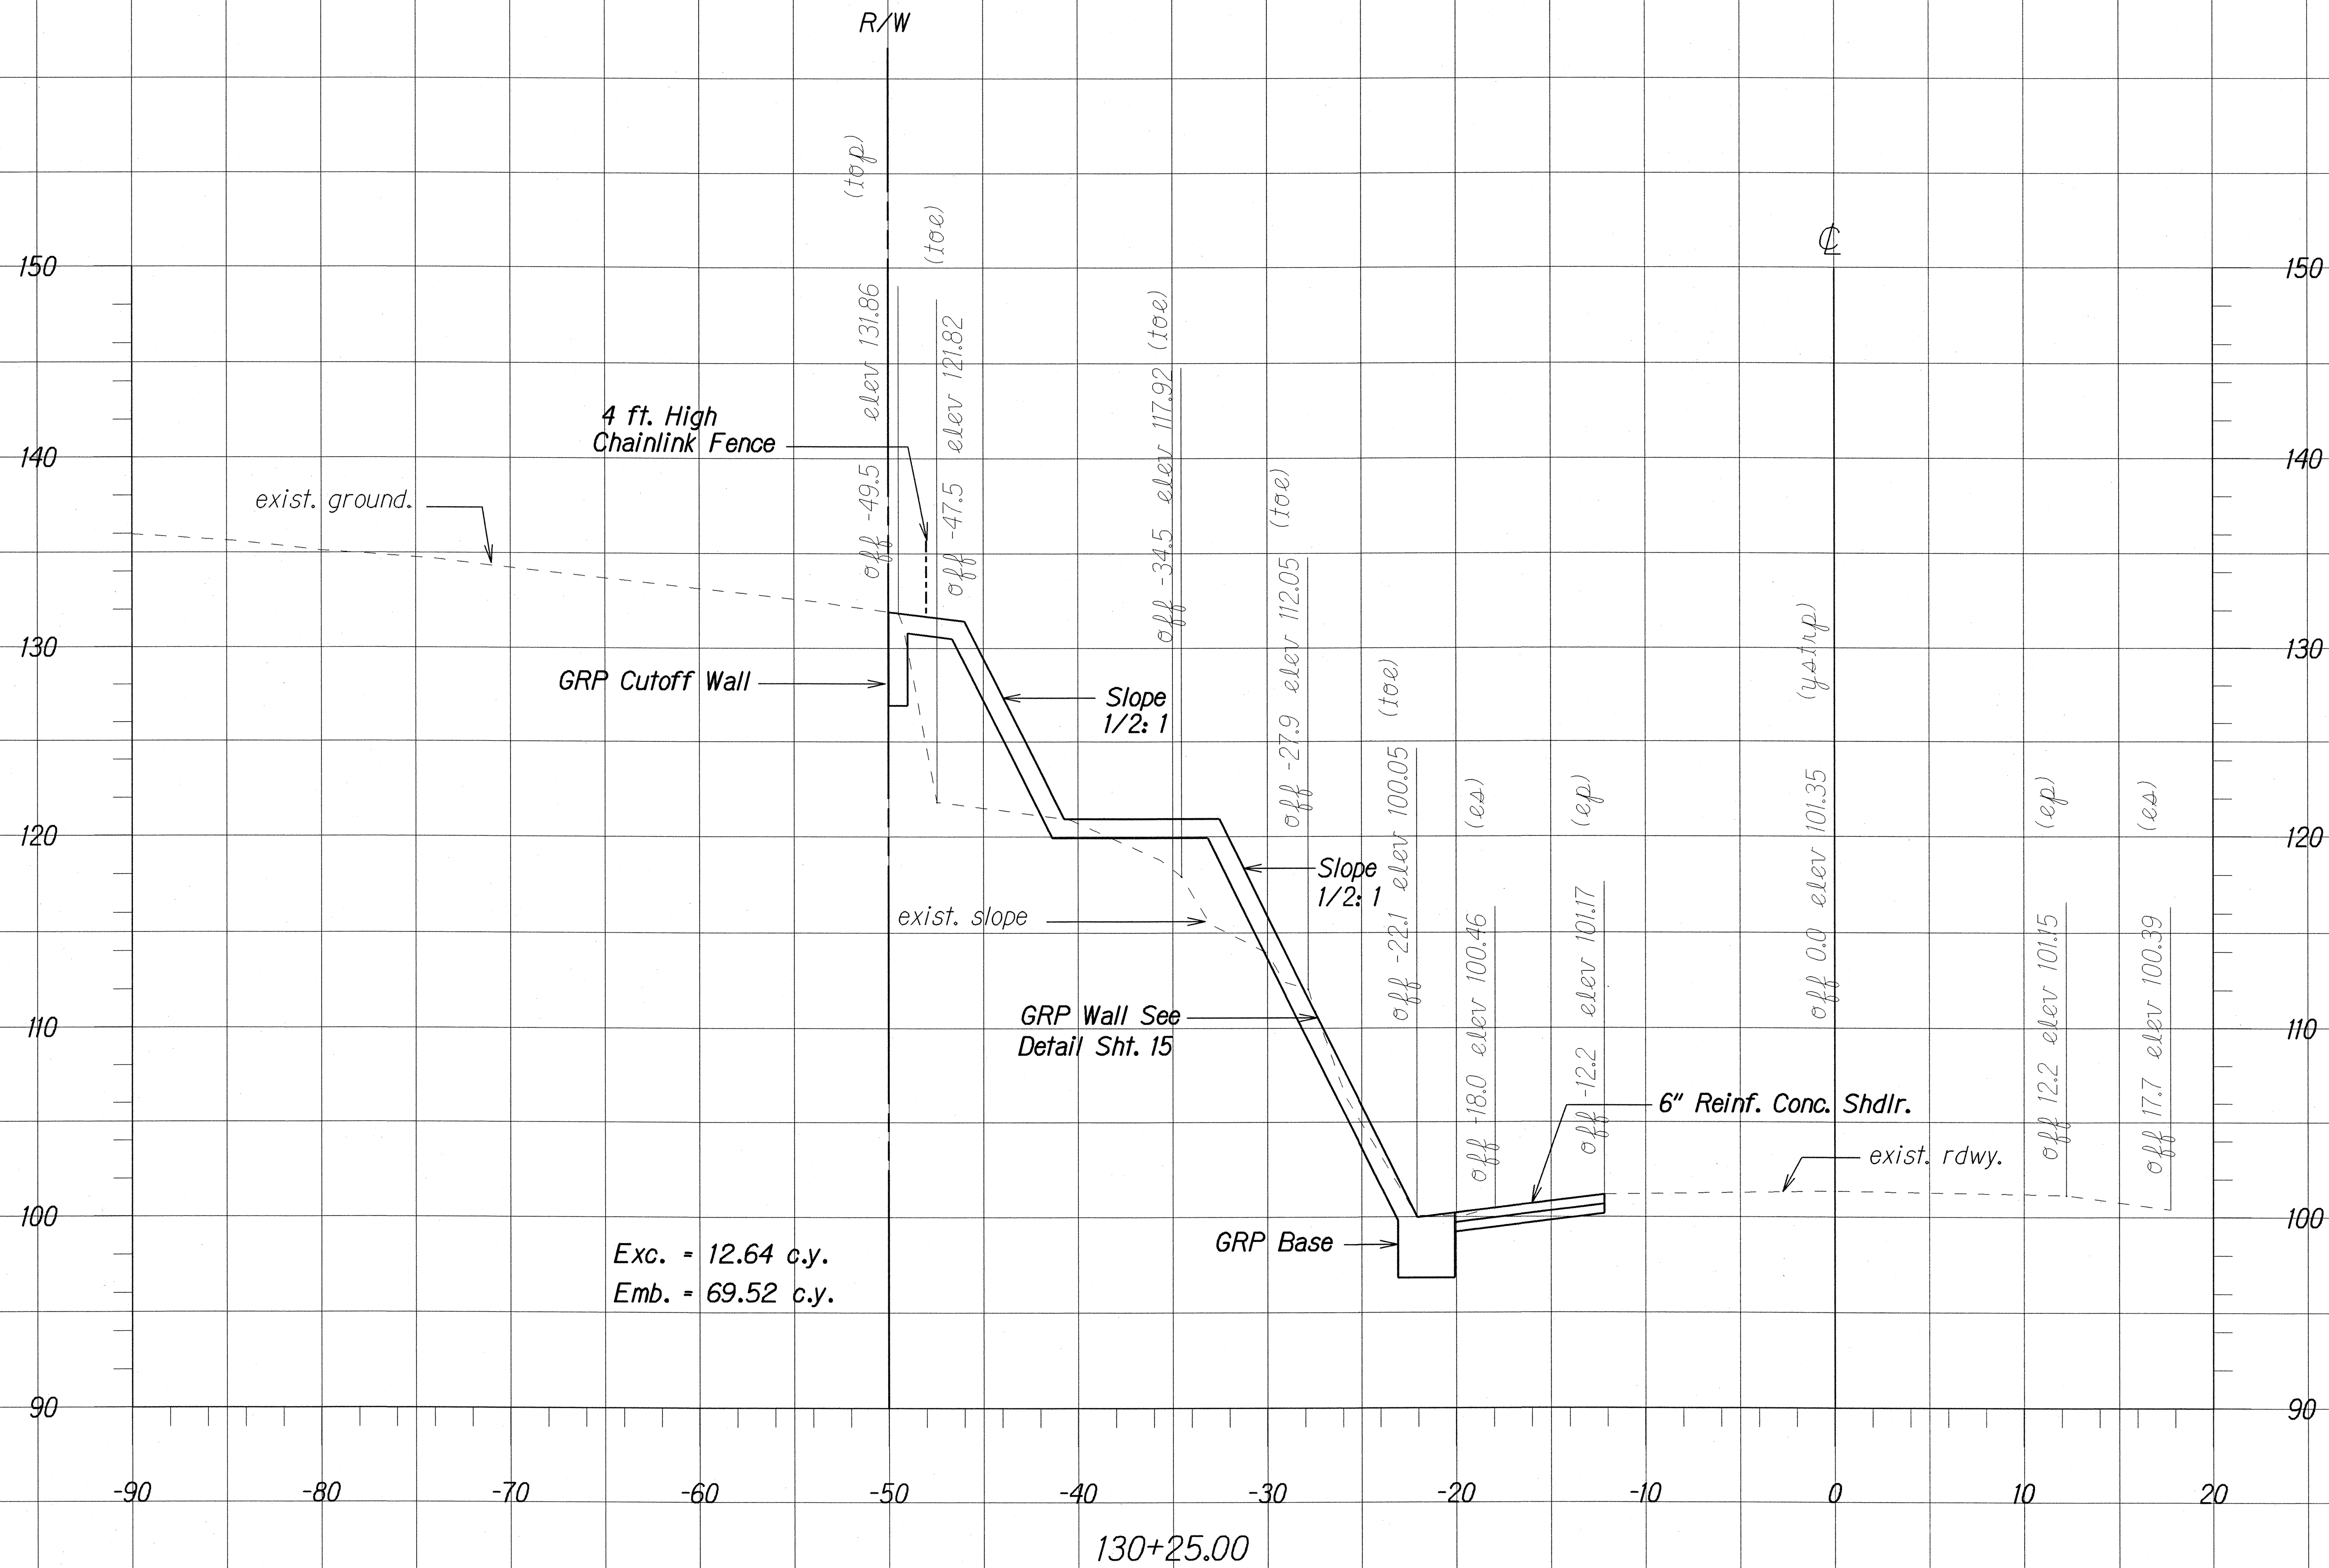

Exc. = 12.64 c.y.
Emb. = 69.52 c.y.


C = 110.30 s.f.
F = 197.70 s.f.

SCALE:
HORIZ: 1"=5'
VERT: 1"=5'

ORIGINAL PLAN	SURVEY PLOTTED BY	DATE
NOTE BOOK	DRAWN BY	
DESIGNED BY		
QUANTITIES BY		
CHECKED BY		

SITE 2

FED. ROAD DIST. NO.	STATE	PROJ. NO.	FISCAL YEAR	SHEET NO.	TOTAL SHEETS
HAWAII	HAW.	19J-01-03M	2003	19	24

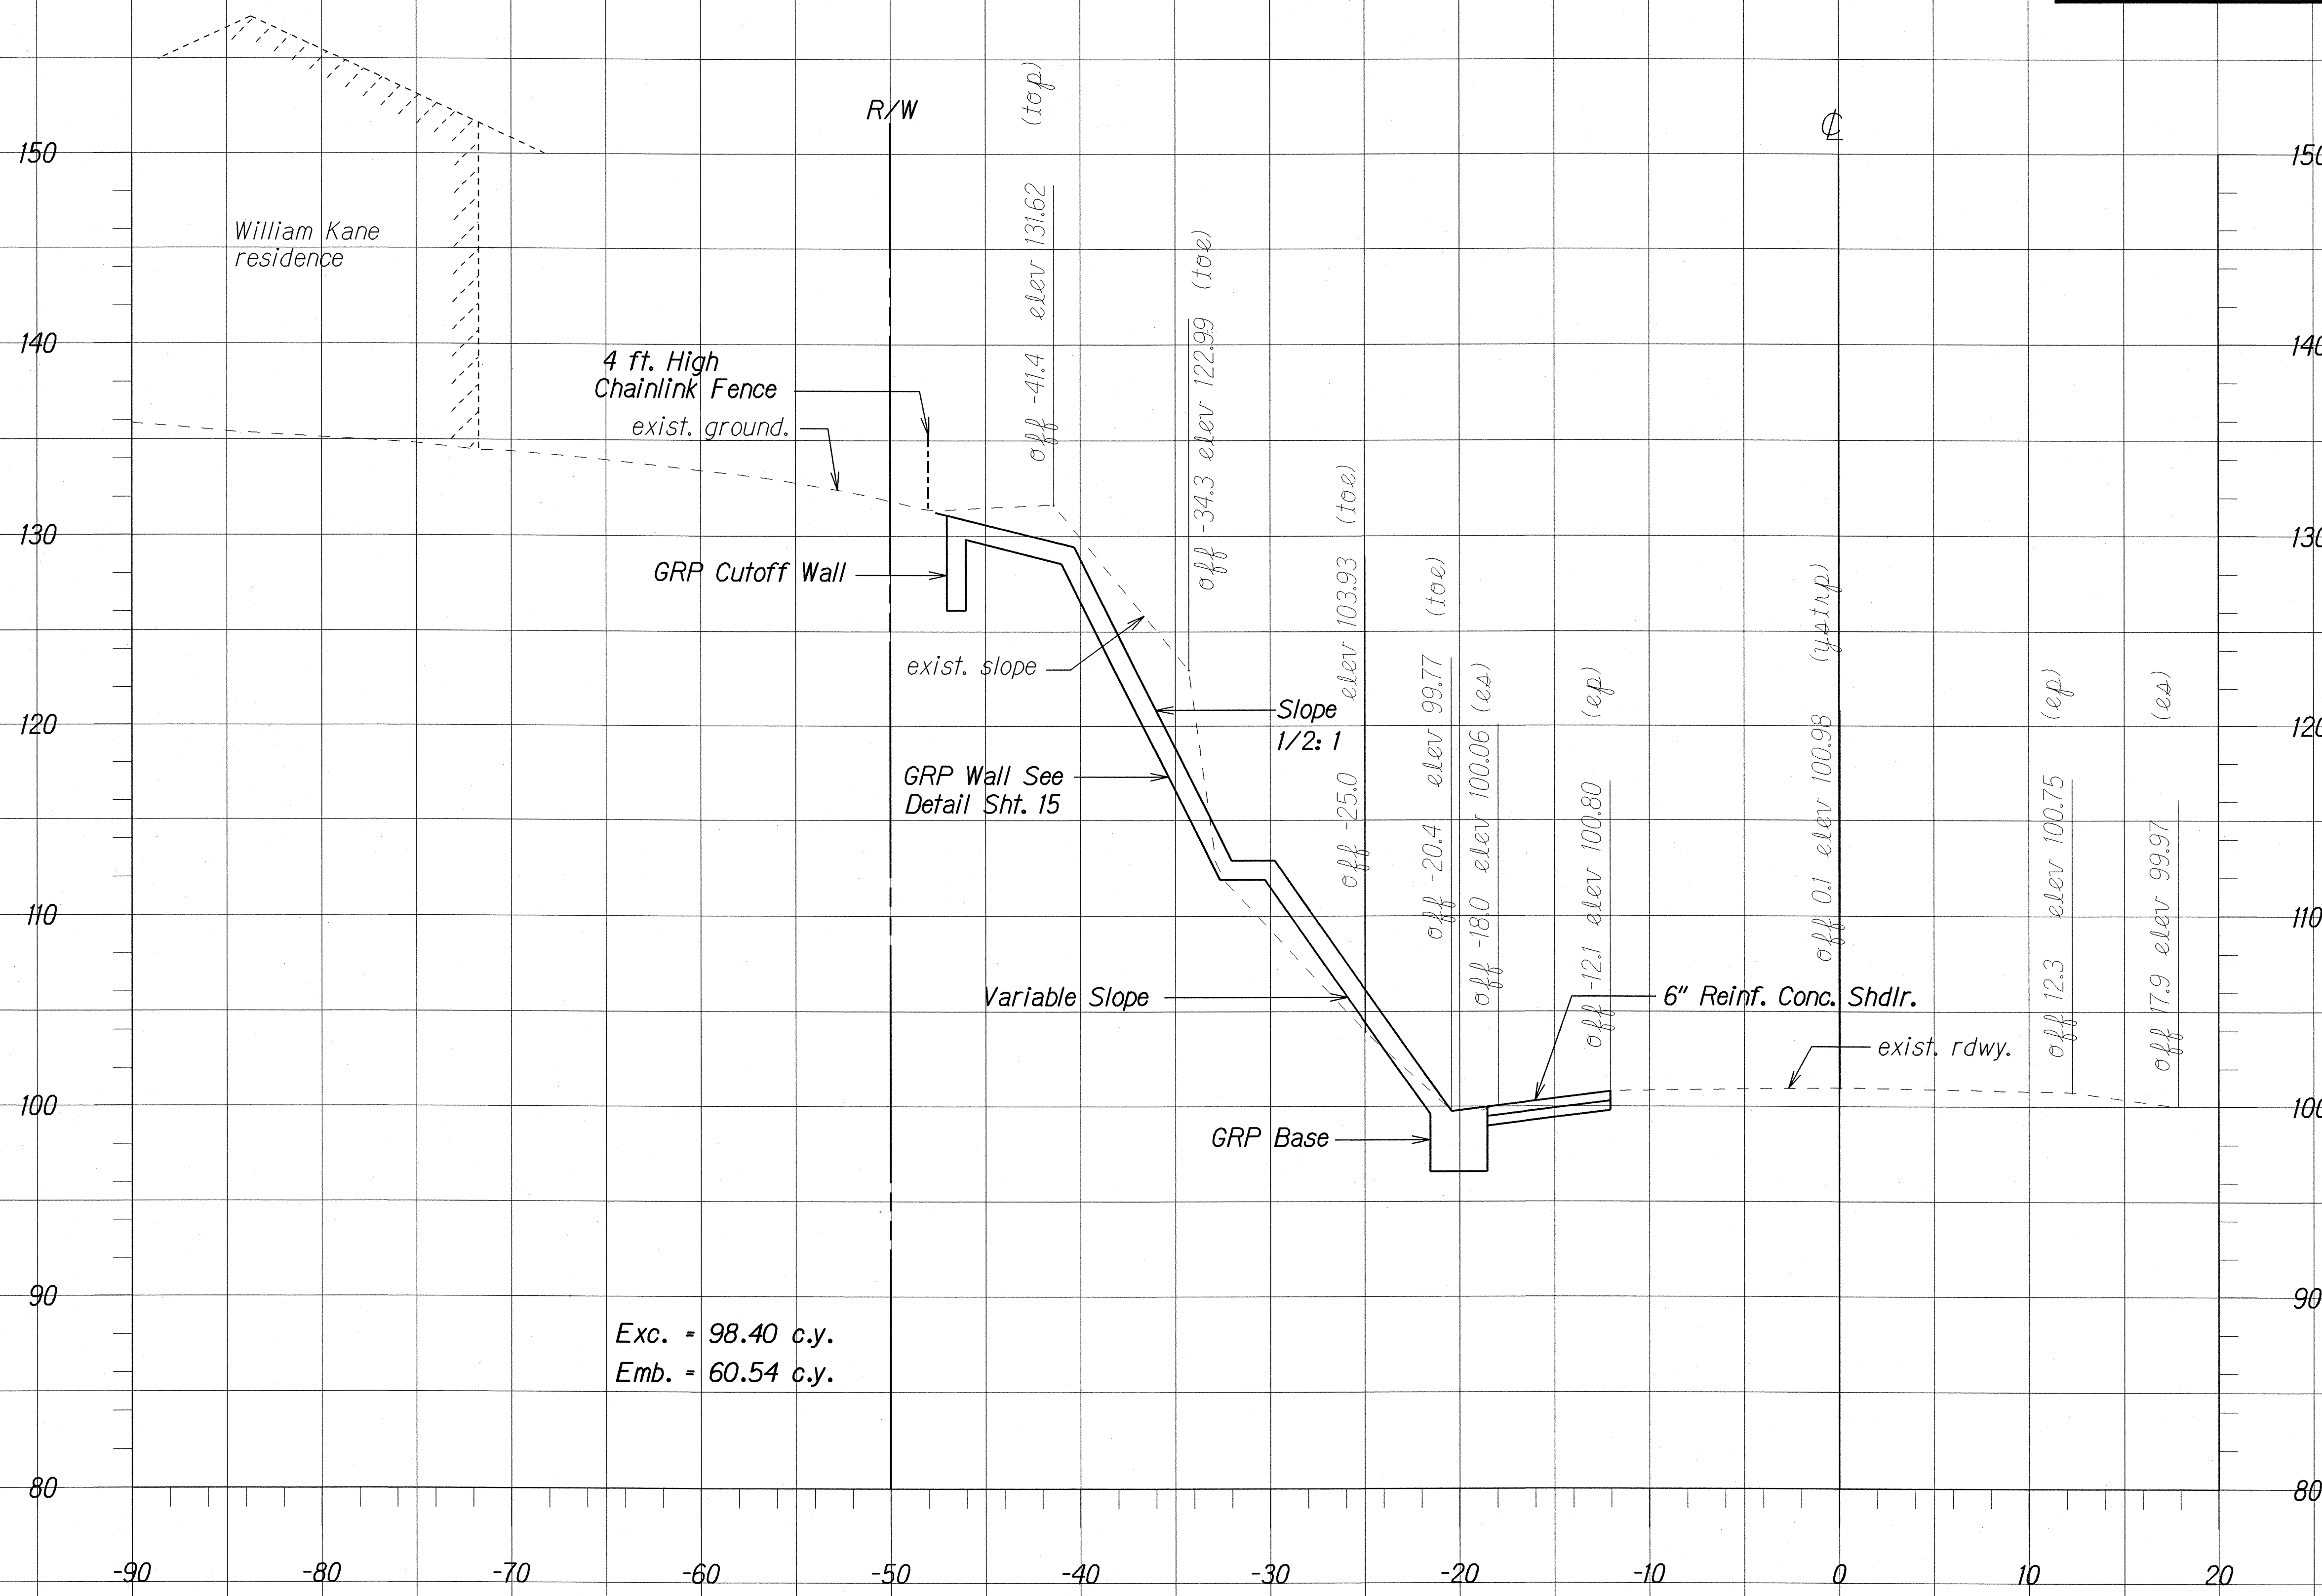


SCALE:
 HORIZ: 1"=5'
 VERT: 1"=5'

SITE 2

ORIGINAL PLAN	SURVEY PLOTTED BY	DATE
NOTE BOOK	DRAWN BY	
10/19/2003	DESIGNED BY	
10/19/2003	CHECKED BY	

FED. ROAD DIST. NO.	STATE	PROJ. NO.	FISCAL YEAR	SHEET NO.	TOTAL SHEETS
HAWAII	HAW.	19J-01-03M	2003	20	24

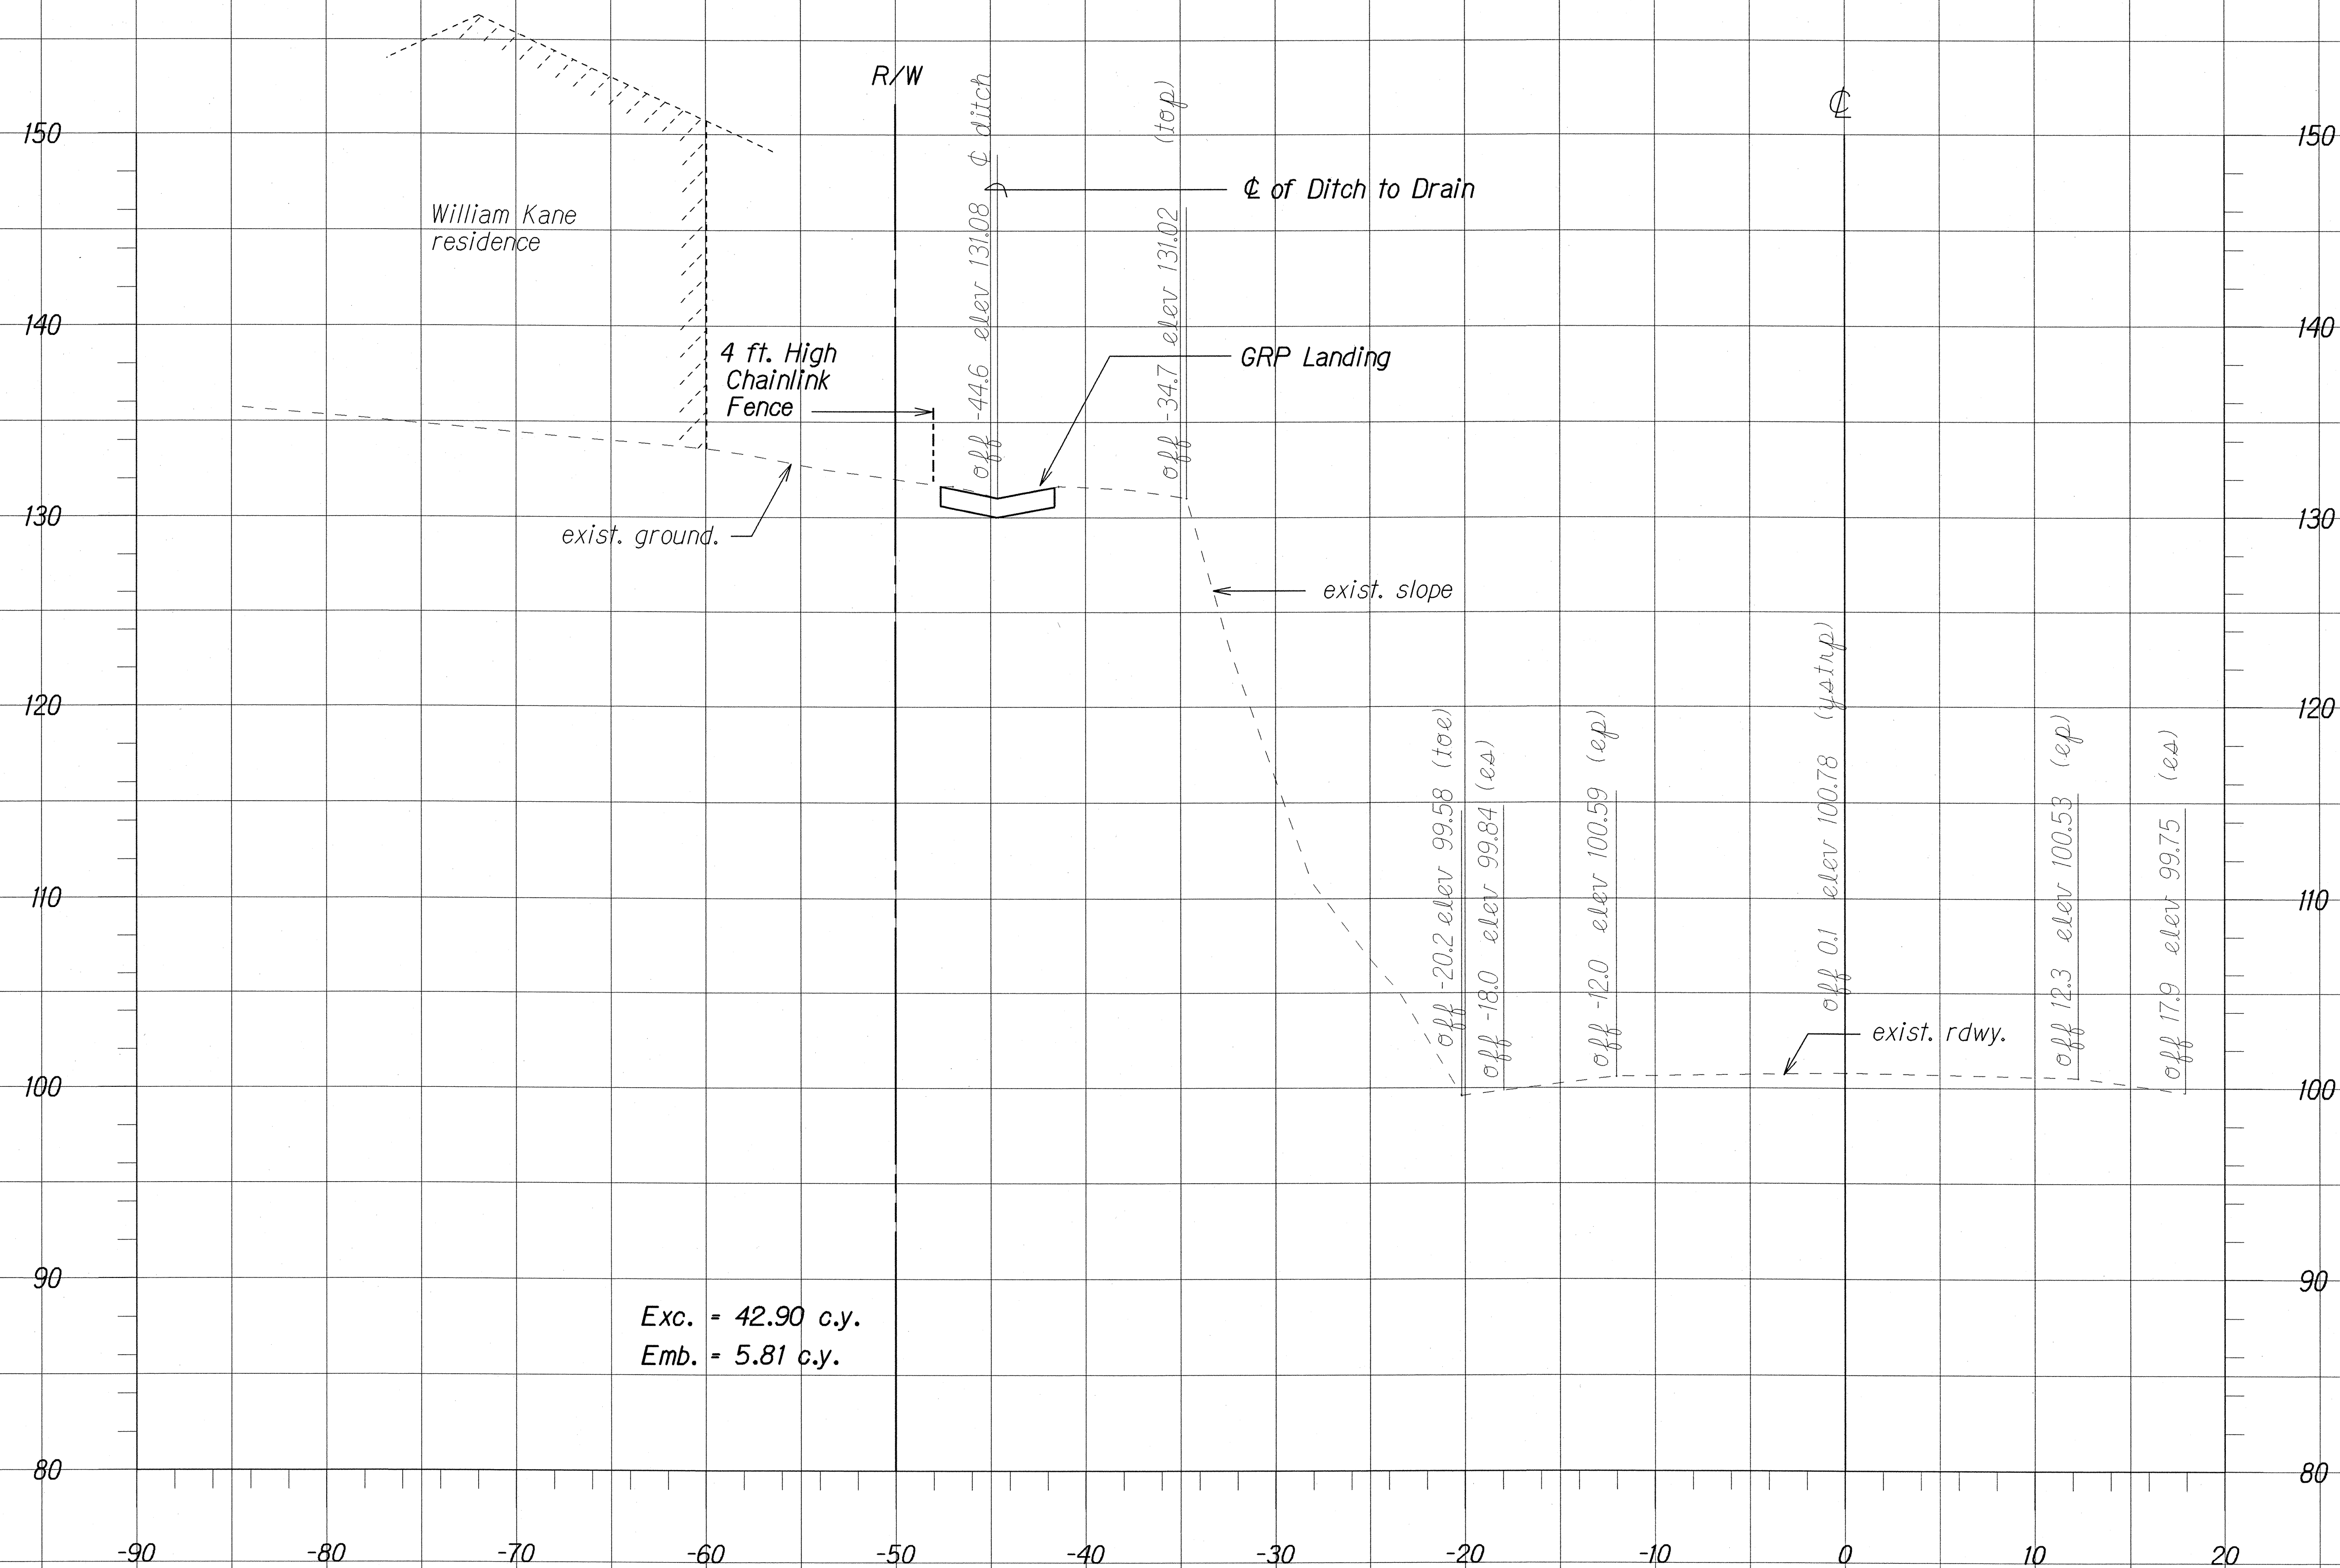

Exc. = 42.90 c.y.
Emb. = 5.81 c.y.

C= 24.47 s.f.
F= 0.00 s.f.

SCALE:
HORIZ: 1"=5'
VERT: 1"=5'

130+46.37

SITE 2

ORIGINAL PLAN	SURVEY PLOTTED BY	DATE
NOTE BOOK	DRAWN BY	
7/1/03/2/03	TRACED BY	
N. H. Keene	CHECKED BY	