


FED. ROAD DIST. NO.	STATE	FED. AID PROJ. NO.	FISCAL YEAR	SHEET NO.	TOTAL SHEETS
HAWAII	HAWAII	NH-019-1(35)	2004	C.O. 21	70

CURVE DATA			
	Baseline	Curve ①	Curve ②
Δ	24°34'30"	90°26'55"	89°03'07"
Δ/2	12°17'15"	45°13'27"	44°31'34"
R	21,000'	80.00'	80.00'
T	4,573.94'	80.63'	78.69'
C	8,938.32'	113.57'	112.20'
Lc	9,007.21'	126.29'	124.34'

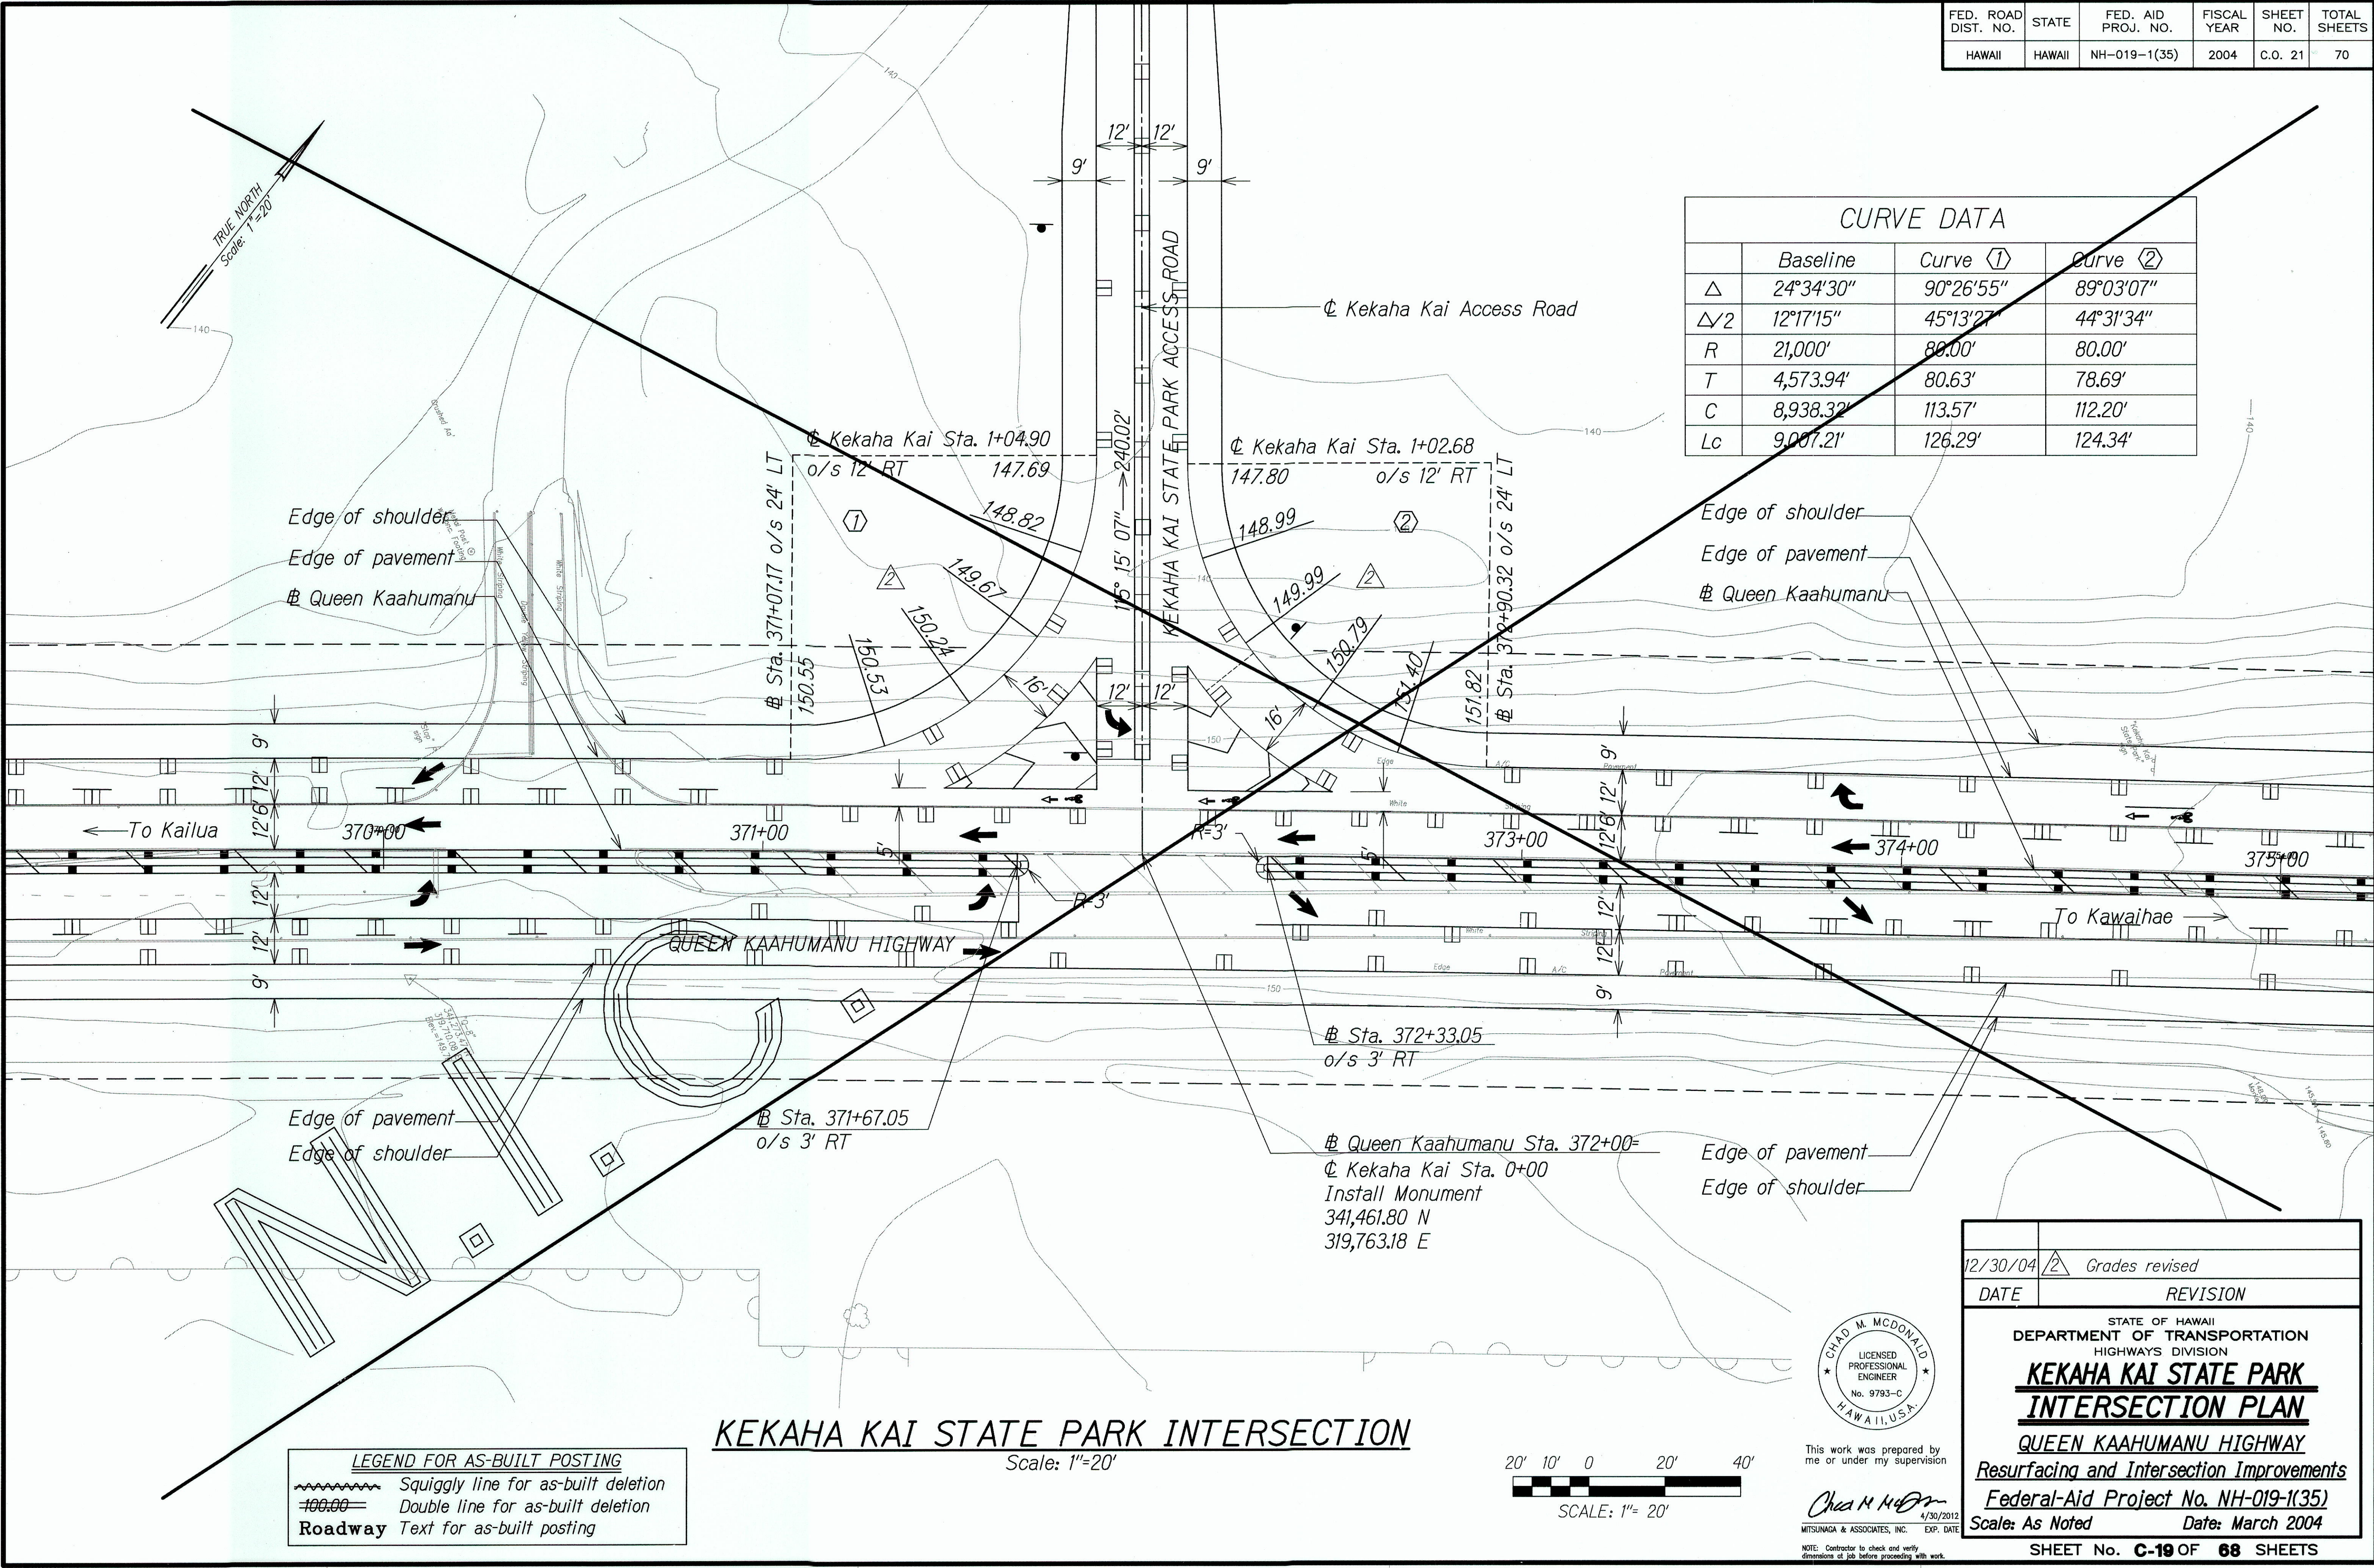


FED. ROAD DIST. NO.	STATE	FED. AID PROJ. NO.	FISCAL YEAR	SHEET NO.	TOTAL SHEETS
HAWAII	HAW.	NH-019-1(35)	2004	22	70

Notes:

- Existing AC pavement and base material within Scenic Lookout site shall be demolished and removed.
- Accessible parking symbol (ISA) and striping shall be blue. The Engineer will consider the cost to be included in the price of the various contract items.
- For Accessible Sign Details, see sht. C-36.


CURVE DATA

	Baseline	Curve ①	Curve ②
Δ	35°44'00"	89°52'06"	90°39'22"
$\Delta/2$	17°52'00"	44°56'03"	45°19'41"
R	11,100'	40.00'	40.00'
T	3,578.07'	39.91'	40.46'
C	6,811.03'	56.50'	56.89'
Lc	6,922.67'	62.74'	63.29'

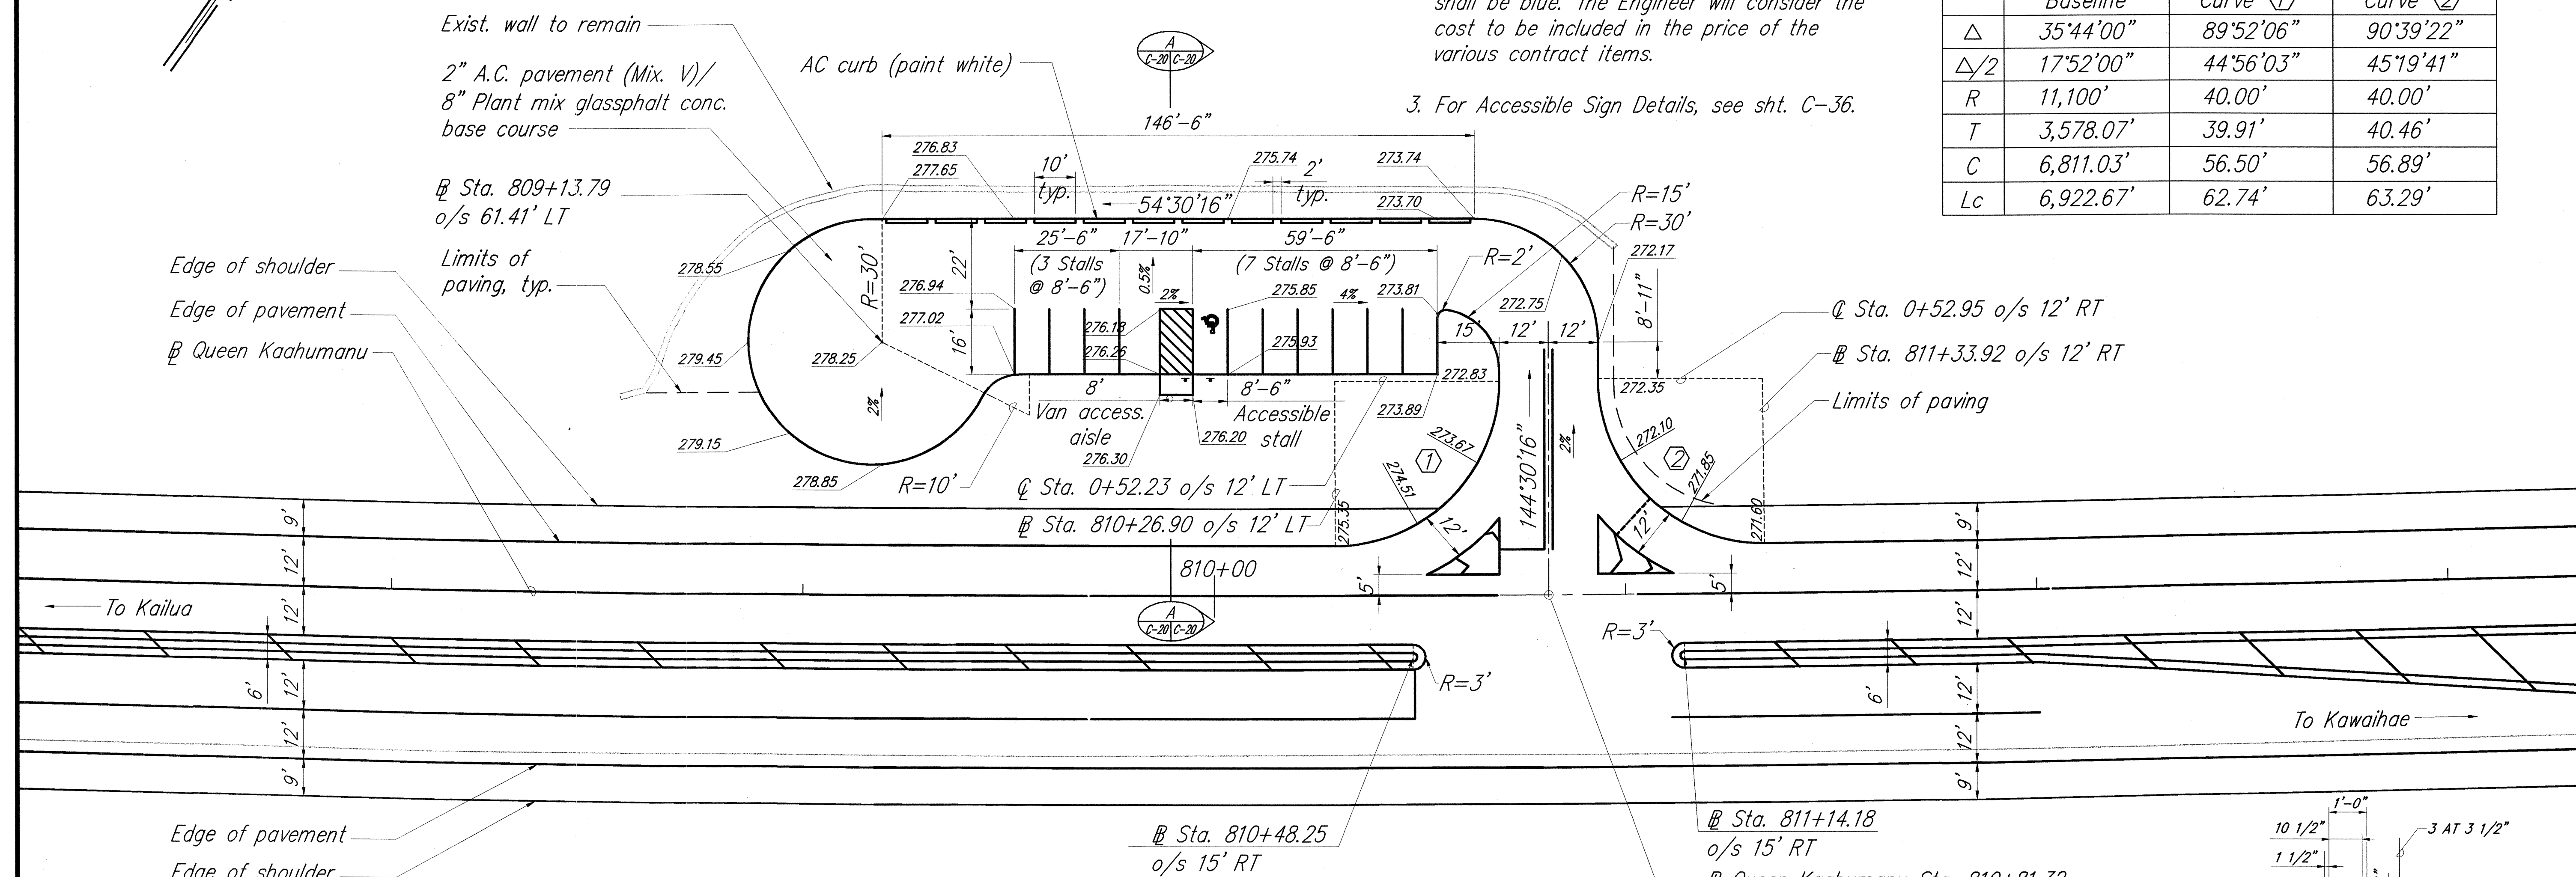


SCENIC LOOKOUT PLAN

Scale: 1"=20'

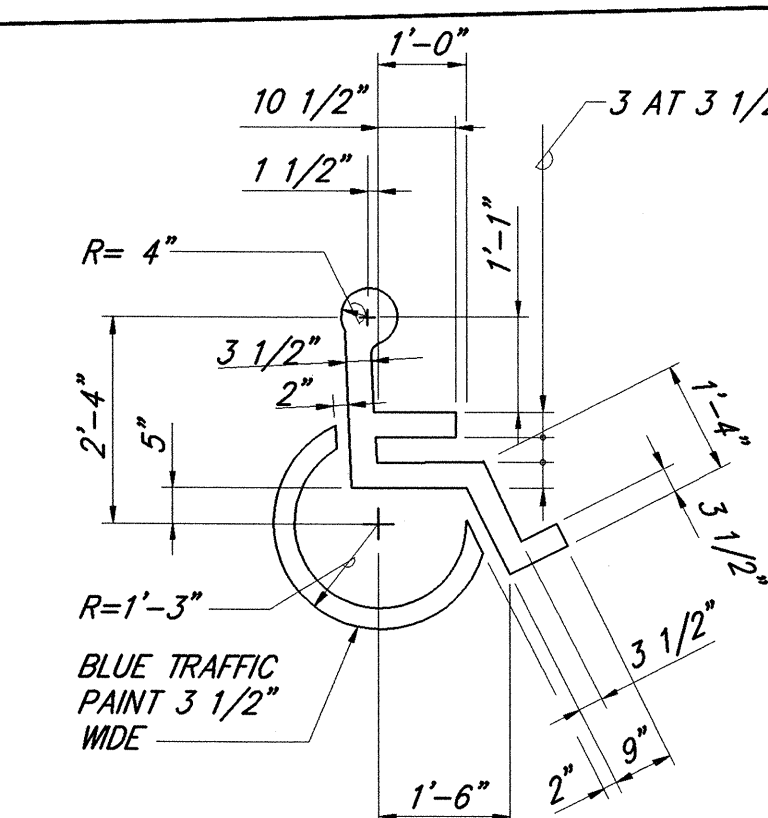

ACCESSIBLE PAVEMENT MARKING




NOT TO SCALE

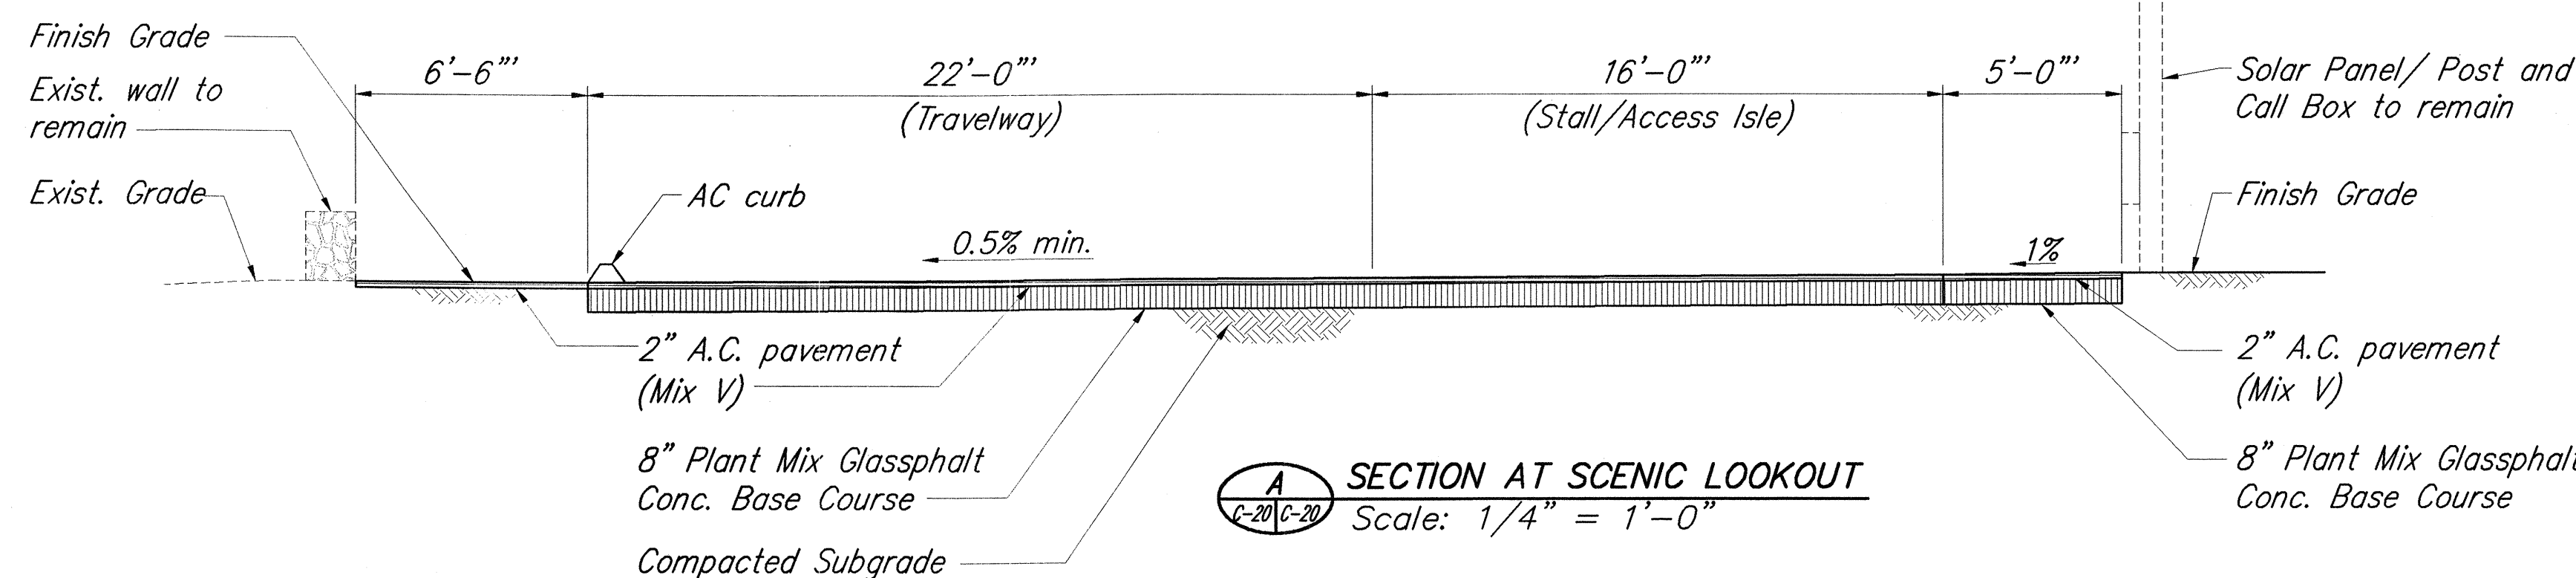

SECTION AT SCENIC LOOKOUT

Scale: 1/4" = 1'-0"

GRAPHIC SCALE:

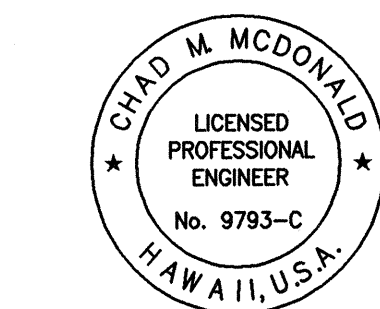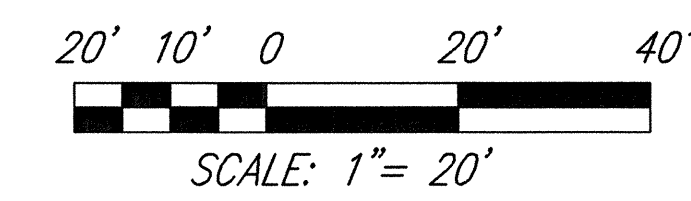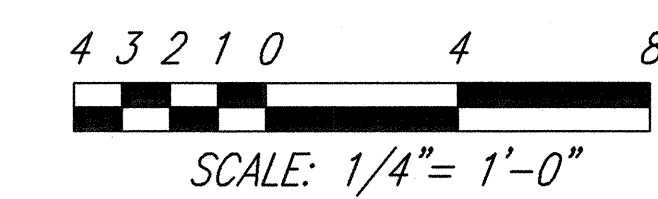

THIS WORK WAS PREPARED BY ME OR UNDER MY SUPERVISION

CHAD M. MCDONALD
MITSUNAGA & ASSOCIATES

STATE OF HAWAII
DEPARTMENT OF TRANSPORTATION
HIGHWAYS DIVISION

SCENIC LOOKOUT PLAN

QUEEN KAAHUMANU HIGHWAY
Resurfacing and Intersection Improvements
Federal-Aid Project No. NH-019-1(35)

Scale: As Noted Date: March 2004

SHEET No. C-20 OF 68 SHEETS

SURVEY PLOTTED BY	DATE
DRAWN BY	3/04
DESIGNED BY	3/04
CHECKED BY	3/04
NOTE BOOK	
No.	