


FED. ROAD DIST. NO.	STATE	PROJ. NO.	FISCAL YEAR	SHEET NO.	TOTAL SHEETS
HAWAII	HAW.	19J-01-02	2004	ADD.7	40

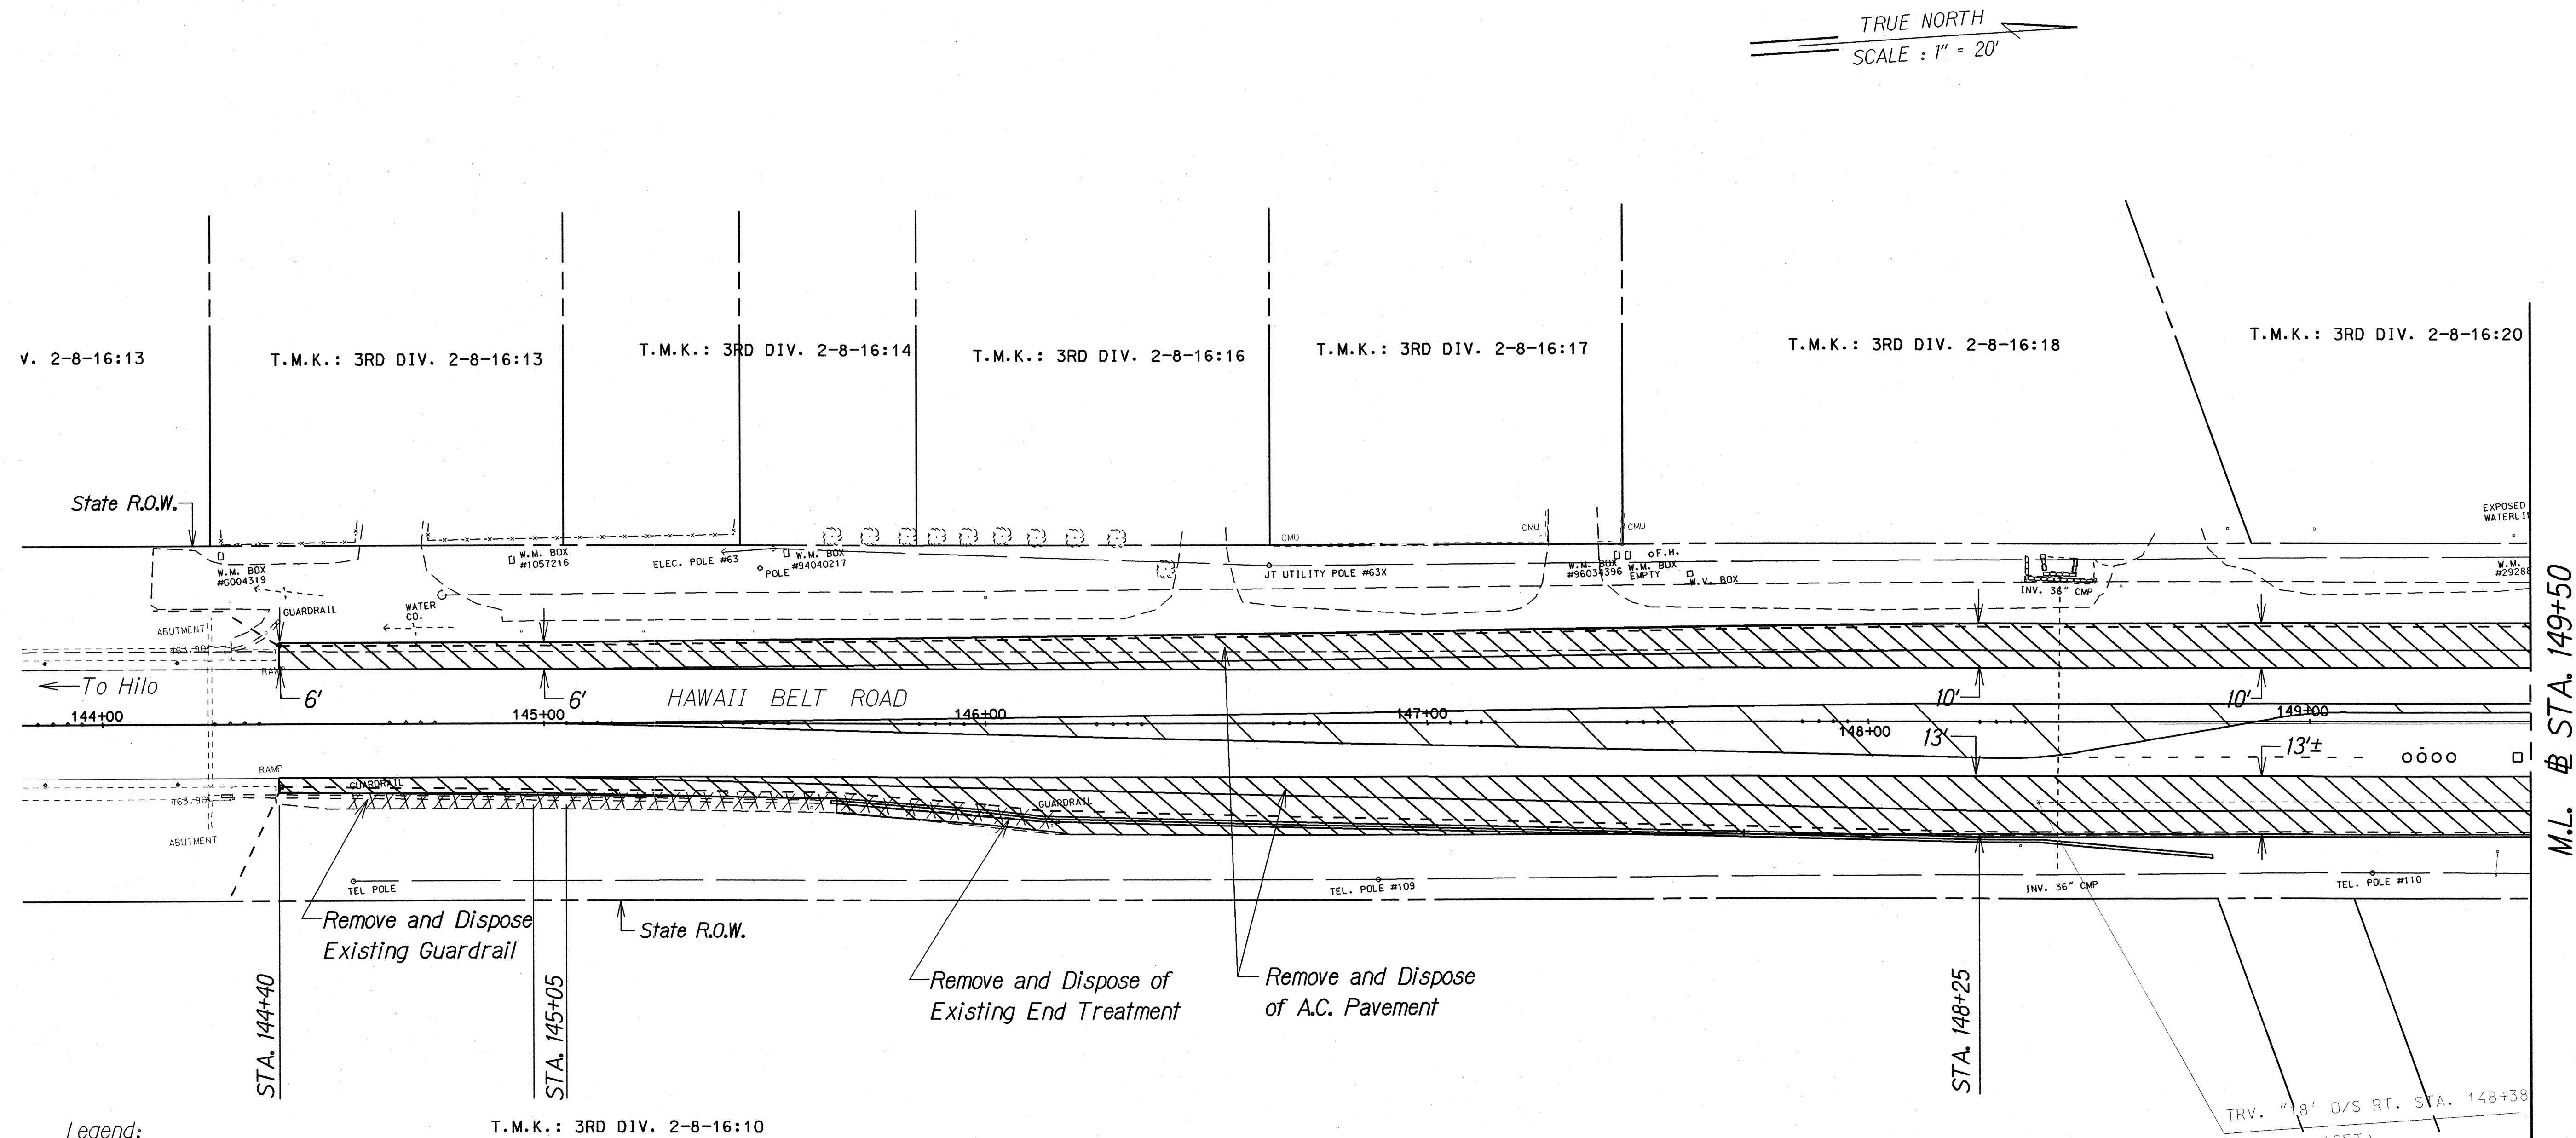

- Legend:**
- Remove and Dispose of A.C. Pavement
 - Remove and Dispose of Item

Note:
Remove All Existing Pavement Markers, Striping, and Markers on Hawaii Belt Road Between & Sta. 144+25 and 159+10 and on Kulaimano Road Up To the State Right Of Way. This Work Shall Be Considered Incidental To The Various Contract Items. Install New Striping and Markings As Shown On The Striping and Signing Plans.

PLAN
Scale: 1"=20'



5/11/04	Remove Guardrail up until existing Rubrail
DATE	REVISION


STATE OF HAWAII
DEPARTMENT OF TRANSPORTATION
HIGHWAYS DIVISION

DEMOLITION PLAN

*Hawaii Belt Road
Traffic Operational Improvements
At Kulaimano Road
Project No. 19J-01-02*

Scale: 1"=20' Date: Feb. 2003

FED. ROAD DIST. NO.	STATE	PROJ. NO.	FISCAL YEAR	SHEET NO.	TOTAL SHEETS
HAWAII	HAW.	19J-01-02	2004	8	40

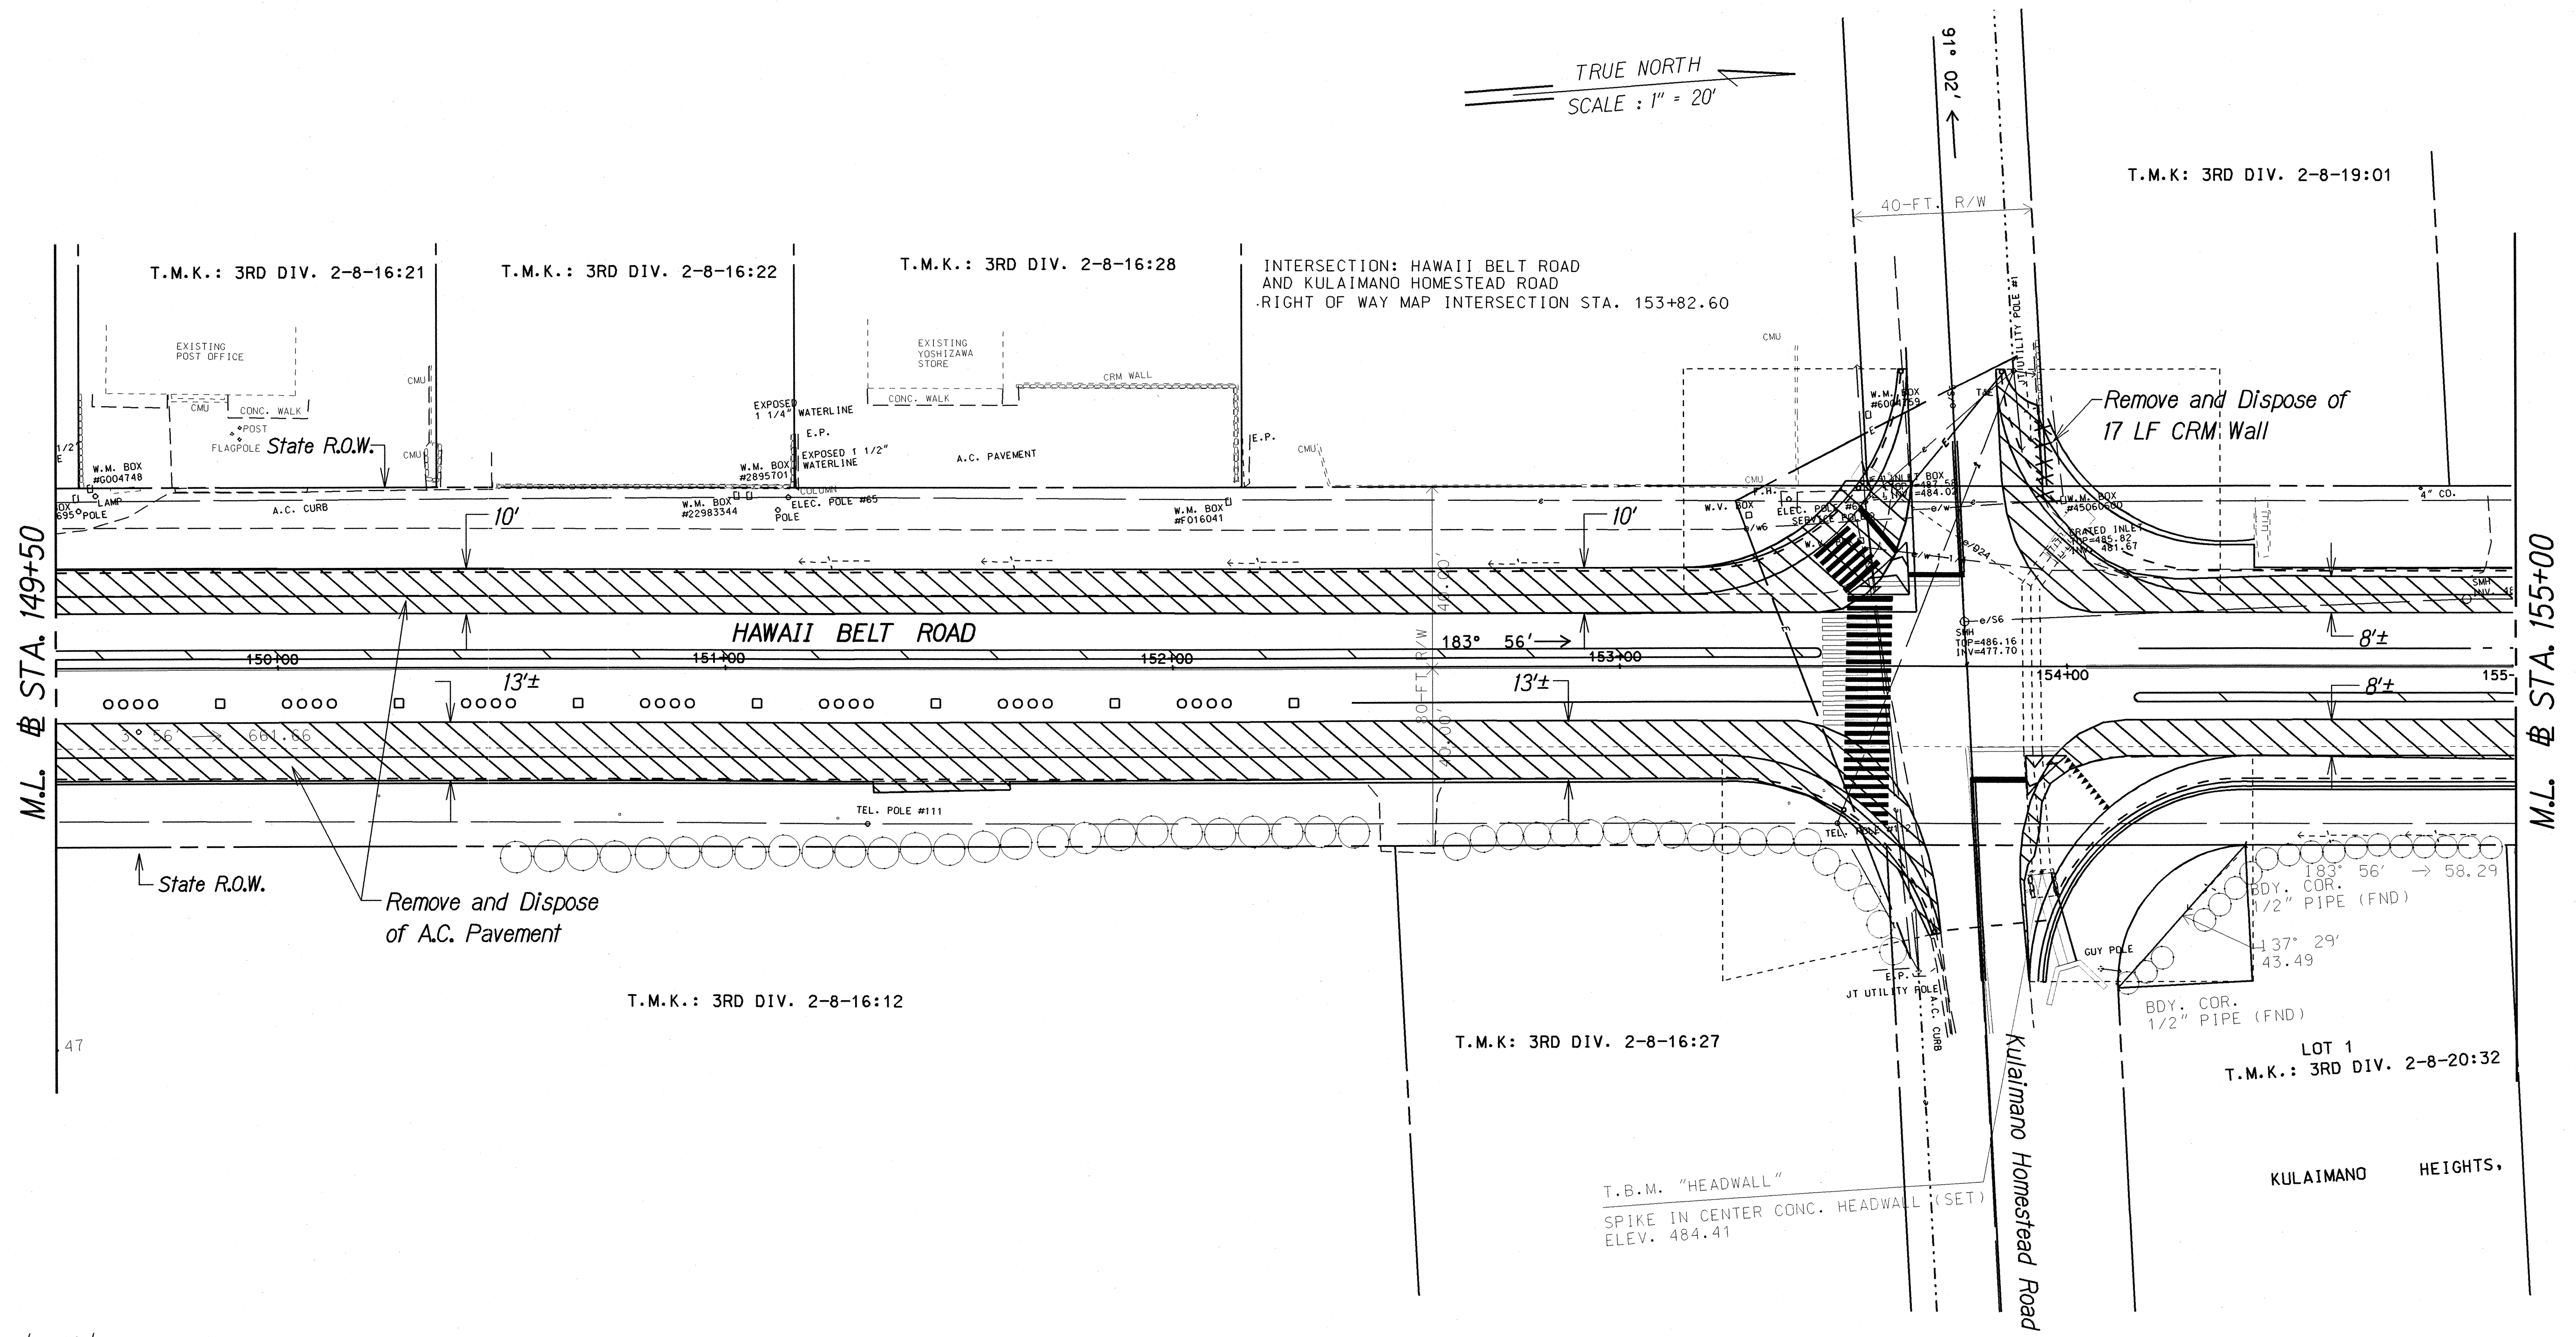

- Legend:
- Remove and Dispose of A.C. Pavement
 - Remove and Dispose of Item

PLAN
Scale: 1"=20'



SURVEY PLOTTED BY	DATE
DESIGNED BY	
TRACED BY	
DESIGNED BY	
QUANTITIES BY	
CHECKED BY	
ORIGINAL PLAN	
NOTE BOOK	
No.	

STATE OF HAWAII
DEPARTMENT OF TRANSPORTATION
HIGHWAYS DIVISION

DEMOLITION PLAN
Hawaii Belt Road
Traffic Operational Improvements
At Kulaimano Road
Project No. 19J-01-02
Scale: 1"=20'

Date: Feb. 2003
SHEET No. 2 OF 3 SHEETS

