




FED. ROAD DIST. NO.	STATE	FED. AID PROJ. NO.	FISCAL YEAR	SHEET NO.	TOTAL SHEETS
HAWAII	HAW.	NH-019-2(55)	2004	84	112

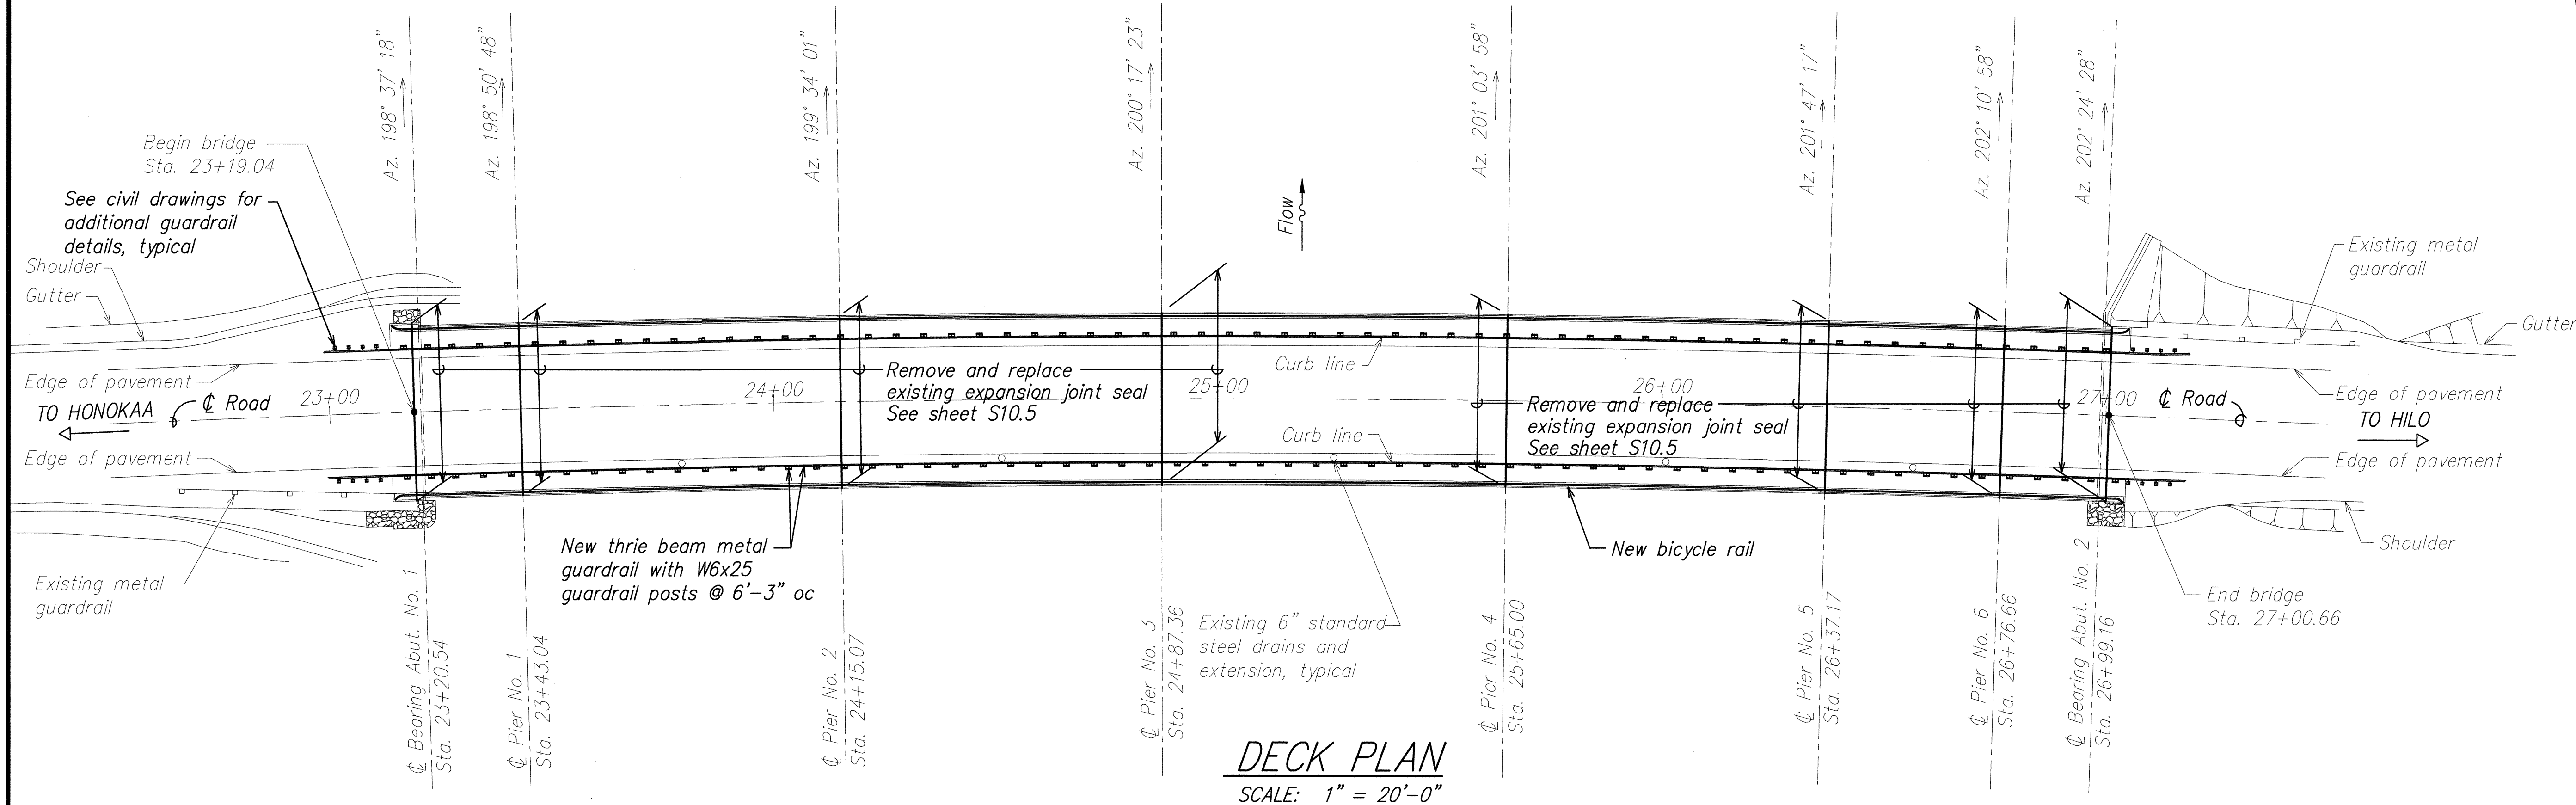

DECK PLAN
SCALE: 1" = 20'-0"

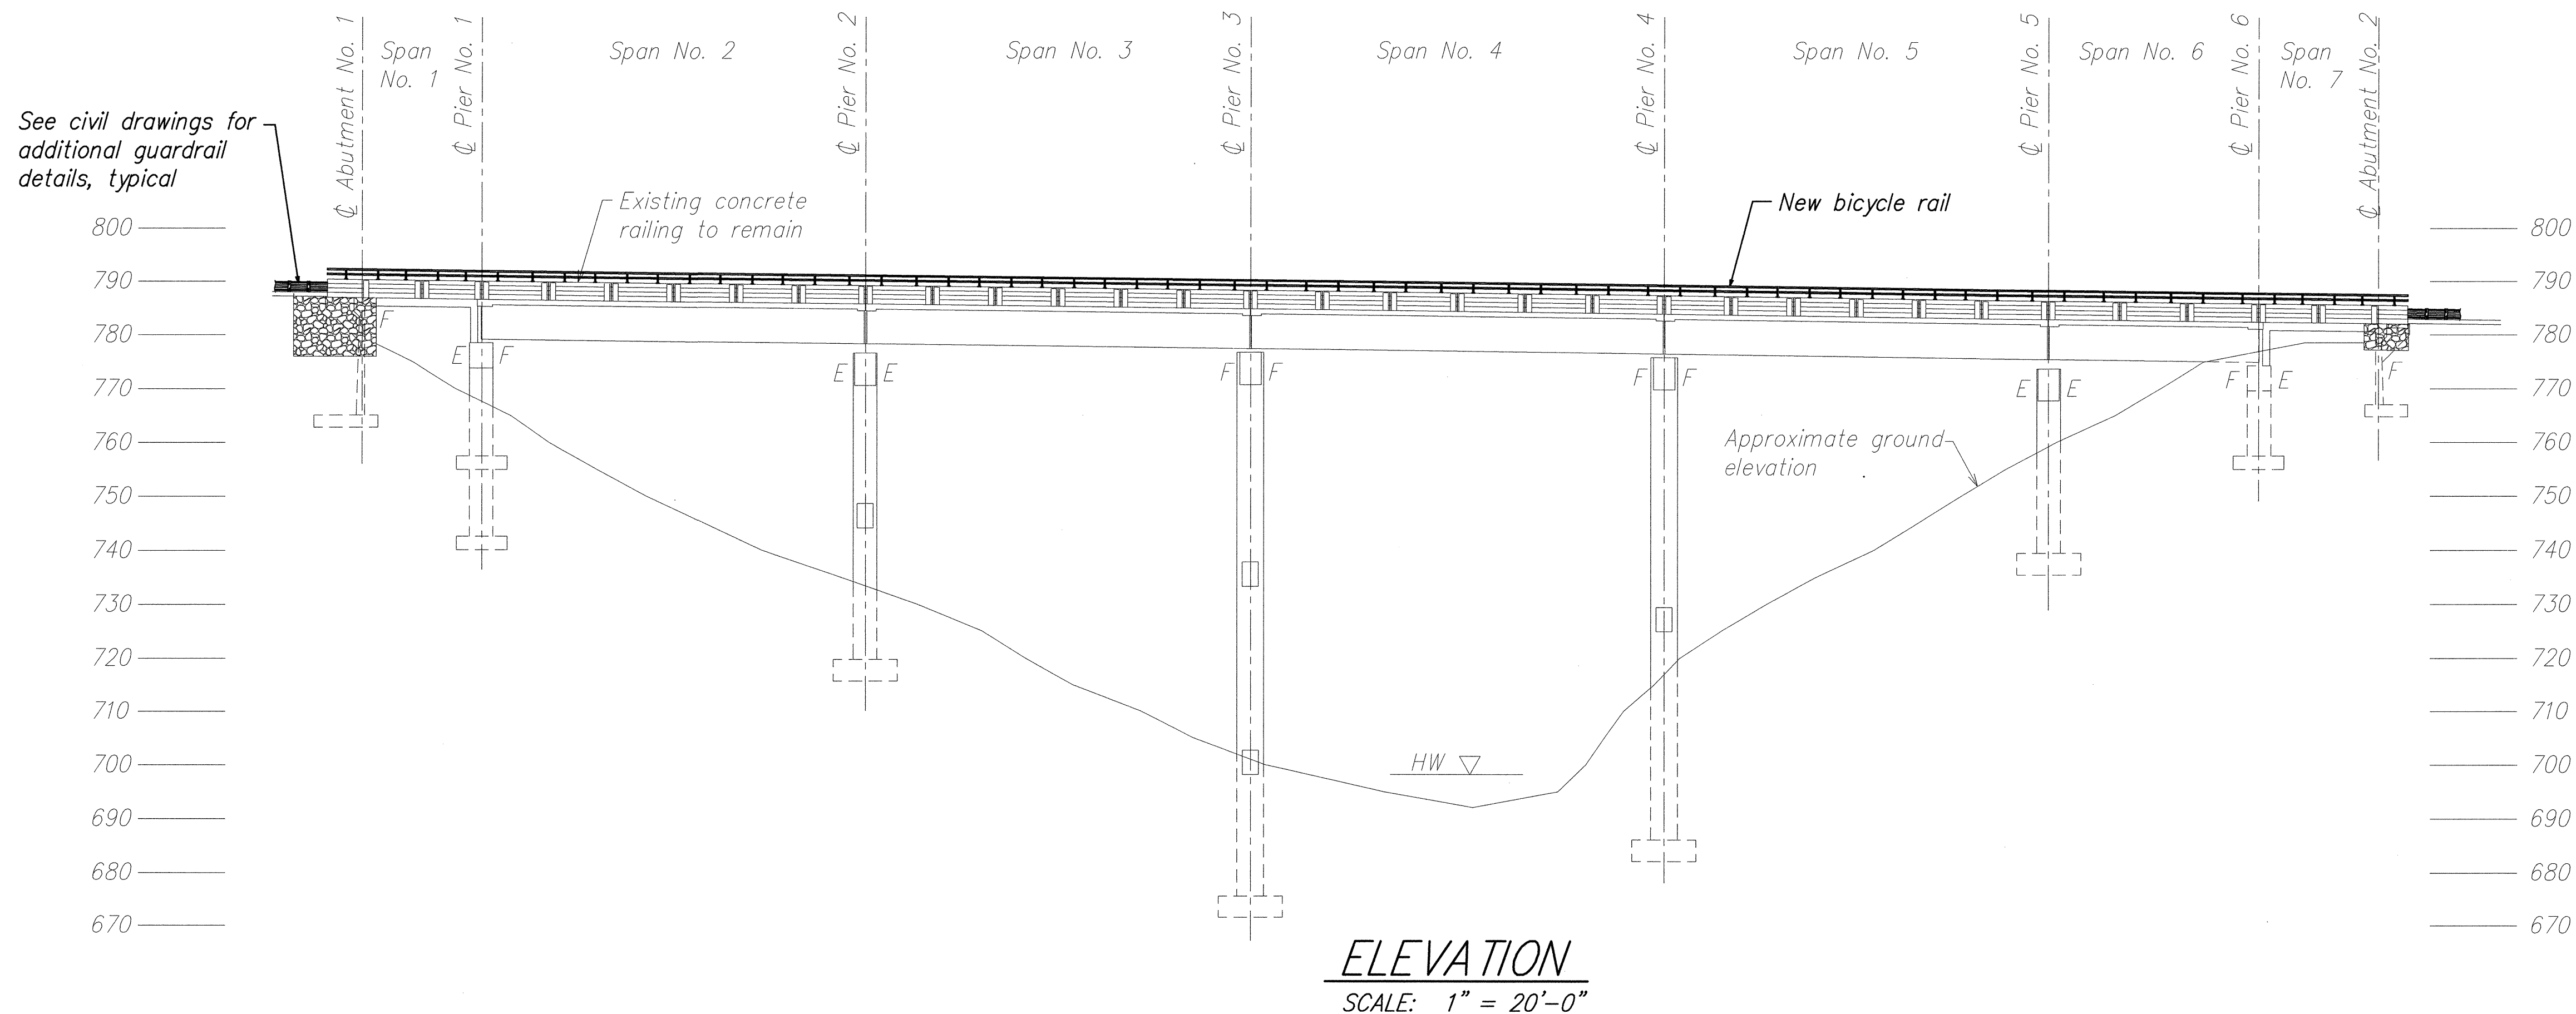

ELEVATION
SCALE: 1" = 20'-0"

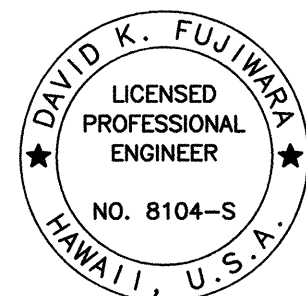

THIS WORK WAS PREPARED BY
ME OR UNDER MY SUPERVISION.

Signature: David K. Fujiwara
Expiration Date of the License: 4-30-04

STATE OF HAWAII
DEPARTMENT OF TRANSPORTATION
HIGHWAYS DIVISION


DECK PLAN AND ELEVATION
KUKAIAU BRIDGE

HAWAII BELT ROAD RESURFACING
East Paaulo Bridge to Kaala Bridge
Federal Aid-Project No. NH-019-2(55)

Scale: As Noted Date: April 2004

SHEET No. 84.1 OF 84 SHEETS


FED. ROAD DIST. NO.	STATE	FED. AID PROJ. NO.	FISCAL YEAR	SHEET NO.	TOTAL SHEETS
HAWAII	HAW.	NH-019-2(55)	2004	86	112

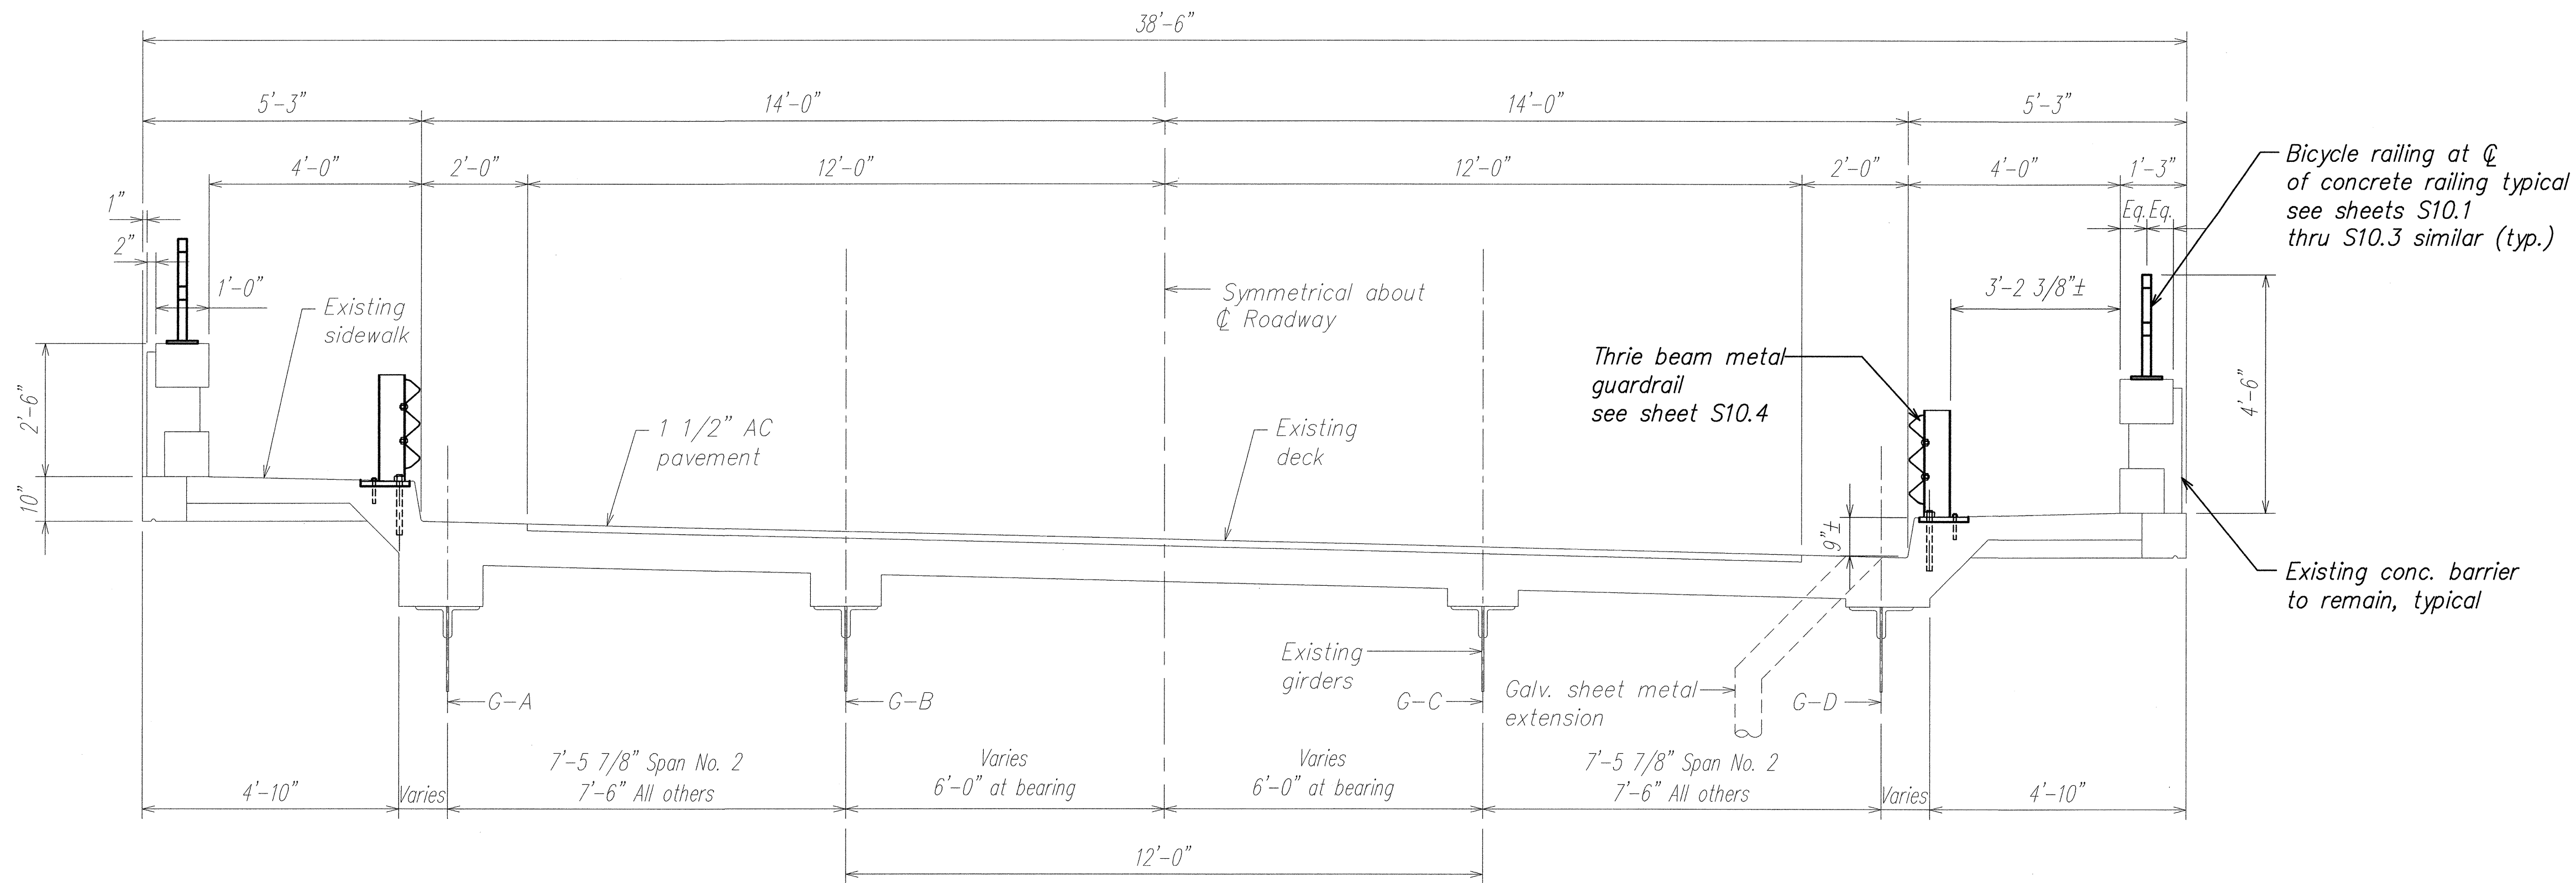

NEW DECK SECTION A

SCALE: 1/2" = 1'-0"

S6.3 | S6.3

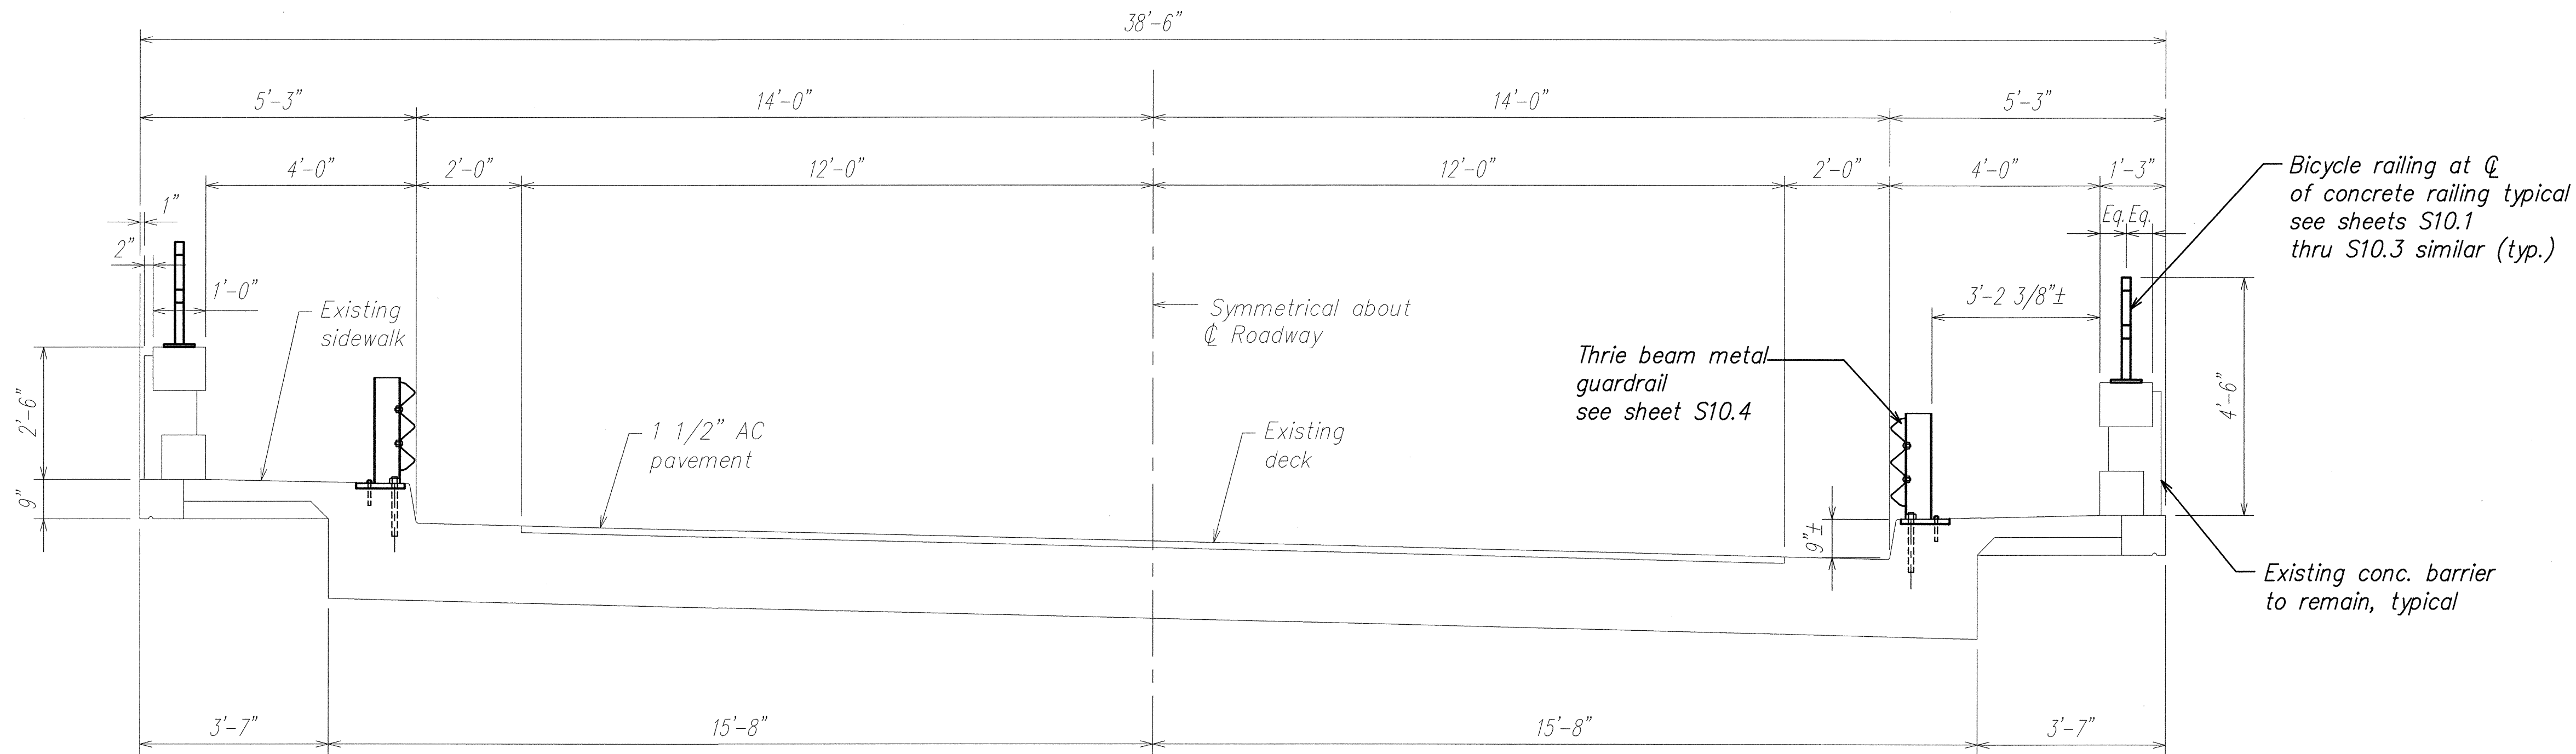


APPROACH SLAB SECTION B

SCALE: 1/2" = 1'-0"

S6.3 | S6.3

ORIGINAL PLAN	SURVEY PLOTTED BY	DATE
NOTE BOOK	DRAWN BY	-
	DESIGNED BY	-
	CHECKED BY	-
	CHECKED BY	-

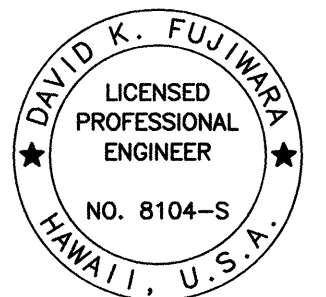

THIS WORK WAS PREPARED BY ME OR UNDER MY SUPERVISION.

Signature: David K. Fujiwara
EXPIRATION DATE OF THE LICENSE: 4-30-04

STATE OF HAWAII
DEPARTMENT OF TRANSPORTATION
HIGHWAYS DIVISION

TYPICAL DECK SECTIONS
KUKAIAU BRIDGE
HAWAII BELT ROAD RESURFACING
East Paaulo Bridge to Kaala Bridge
Federal Aid-Project No. NH-019-2(55)

Scale: As Noted Date: April 2004

SHEET No. S6.3 OF 61 SHEETS