



FED. ROAD DIST. NO.	STATE	FED. AID PROJ. NO.	FISCAL YEAR	SHEET NO.	TOTAL SHEETS
HAWAII	HAW.	HWY-H-06-05M	2005	9	12

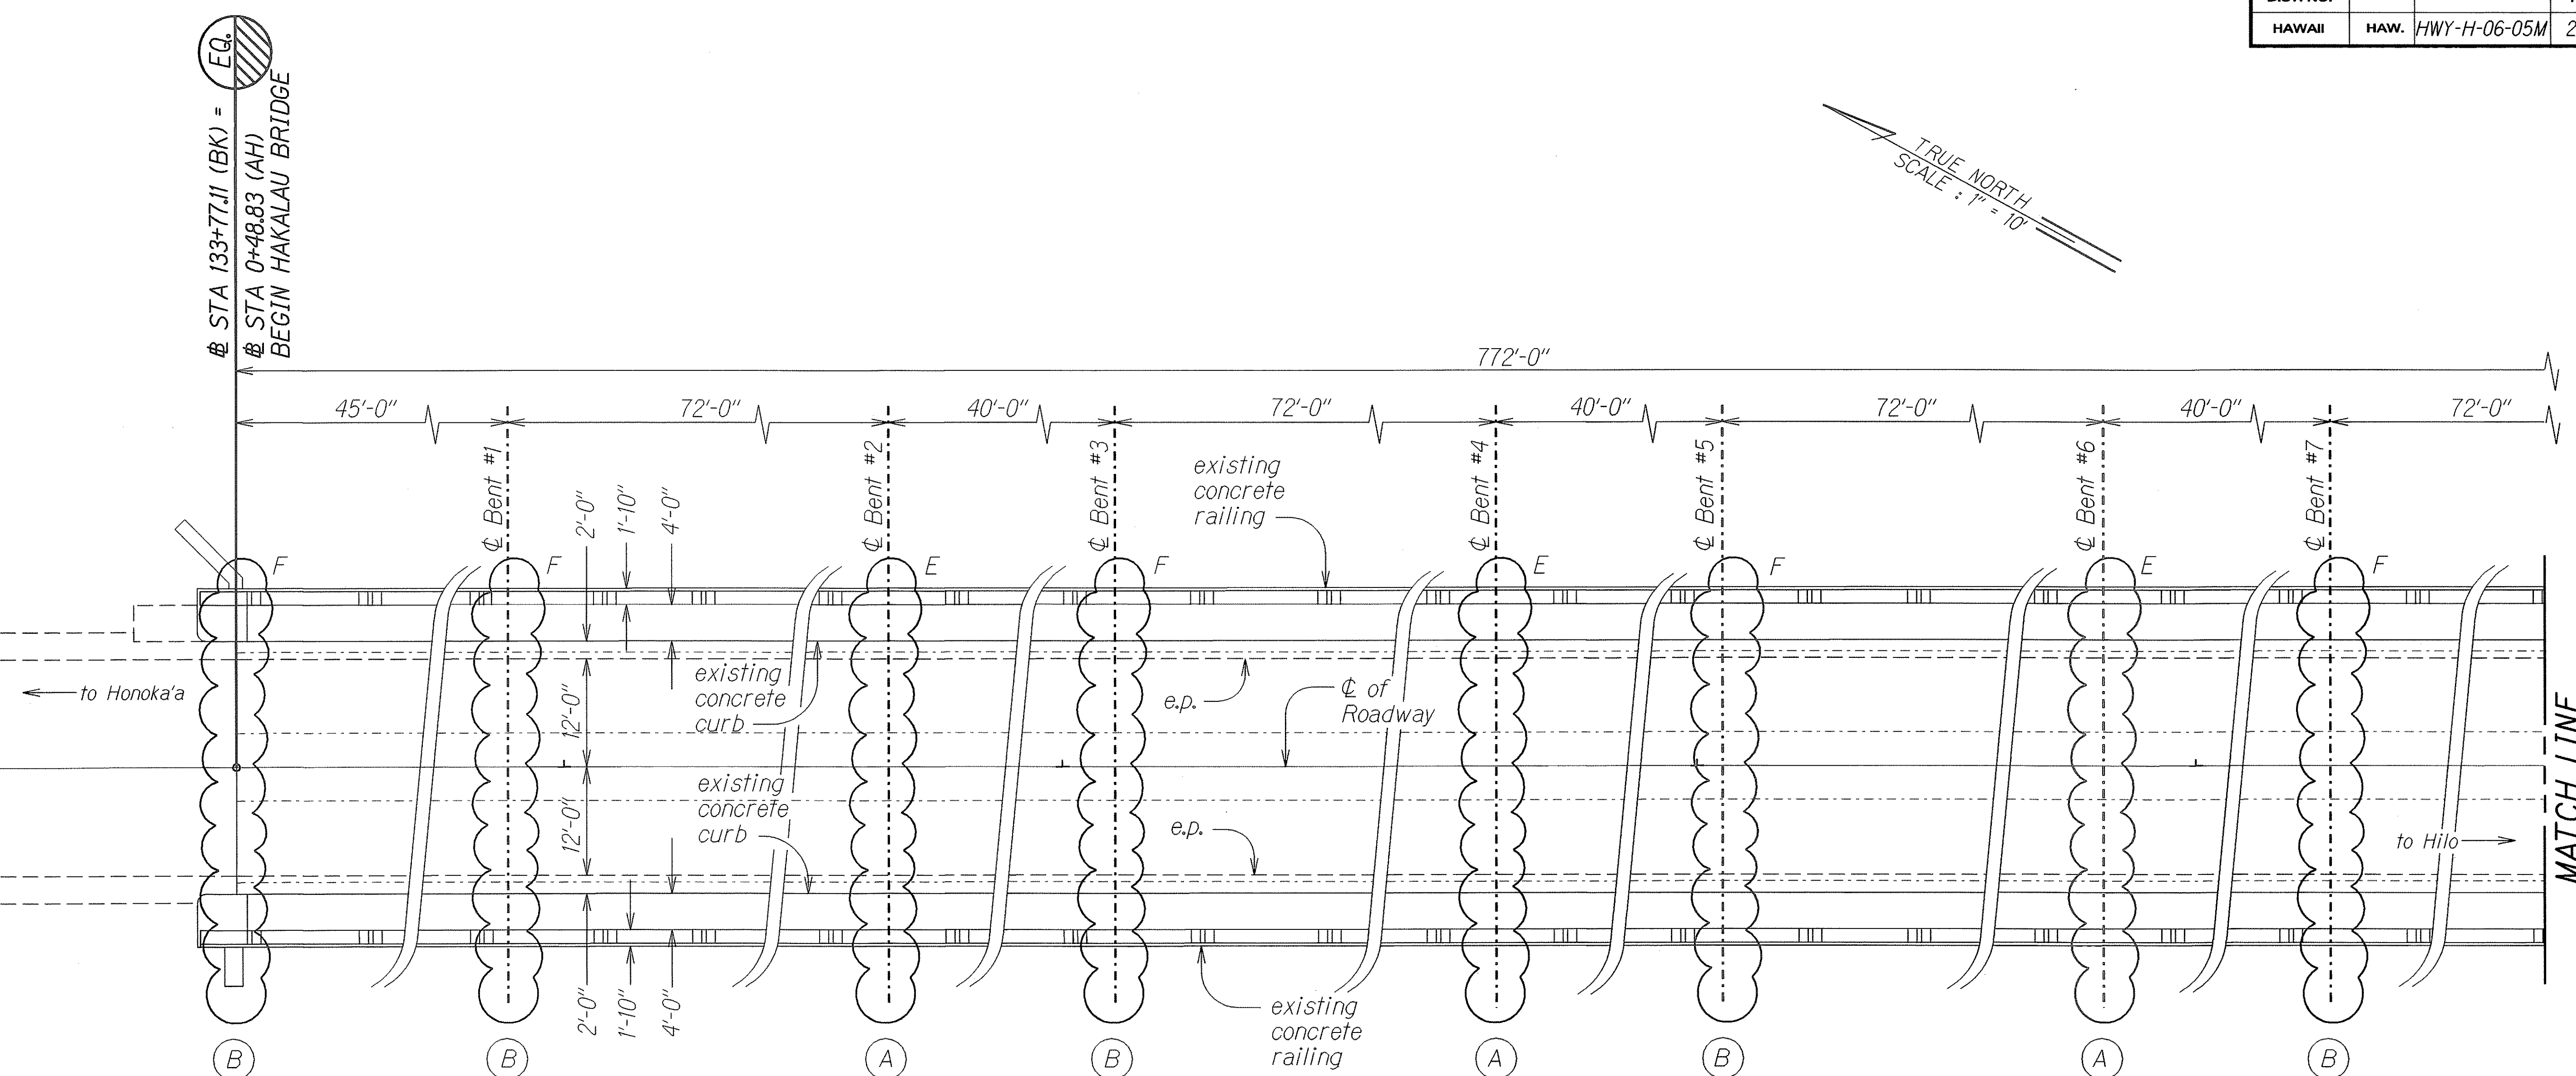

LAYOUT PLAN - HAKALAU BRIDGE

Scale: 1" = 10'

Key to Symbols

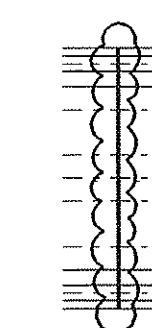

Replace Joint Seals

E *Expansion Bearings*

F Fixed Bearings

LEGEND

(A) See Detail "A" Sheet 6. (Expansion Joint)

(B) See Detail "B" Sheet 6. (Fixed Joint)

STATE OF HAWAII
DEPARTMENT OF TRANSPORTATION
HIGHWAYS DIVISION

HAKALAU BRIDGE PLAN

HONOLI'I/KOLEKOLE/HAKALAU/MAULUA

BRIDGE JOINT REPAIRS

Project No. HWY-H-06-05M


Scale: 1" = 10'

Date: Jan., 2005

SHEET No. 1 OF 2 SHEETS


ORIGINAL PLAN	SURVEY PLOTTED BY _____ DATE _____
NOTE BOOK 9/17/46 L. d.g.n.	DRAWN BY χ _____
	TRACED BY _____
	DESIGNED BY χ _____
	QUANTITIES BY _____
	CHECKED BY _____

FED. ROAD DIST. NO.	STATE	FED. AID PROJ. NO.	FISCAL YEAR	SHEET NO.	TOTAL SHEETS
HAWAII	HAW.	HWY-H-06-05M	2005	10	12

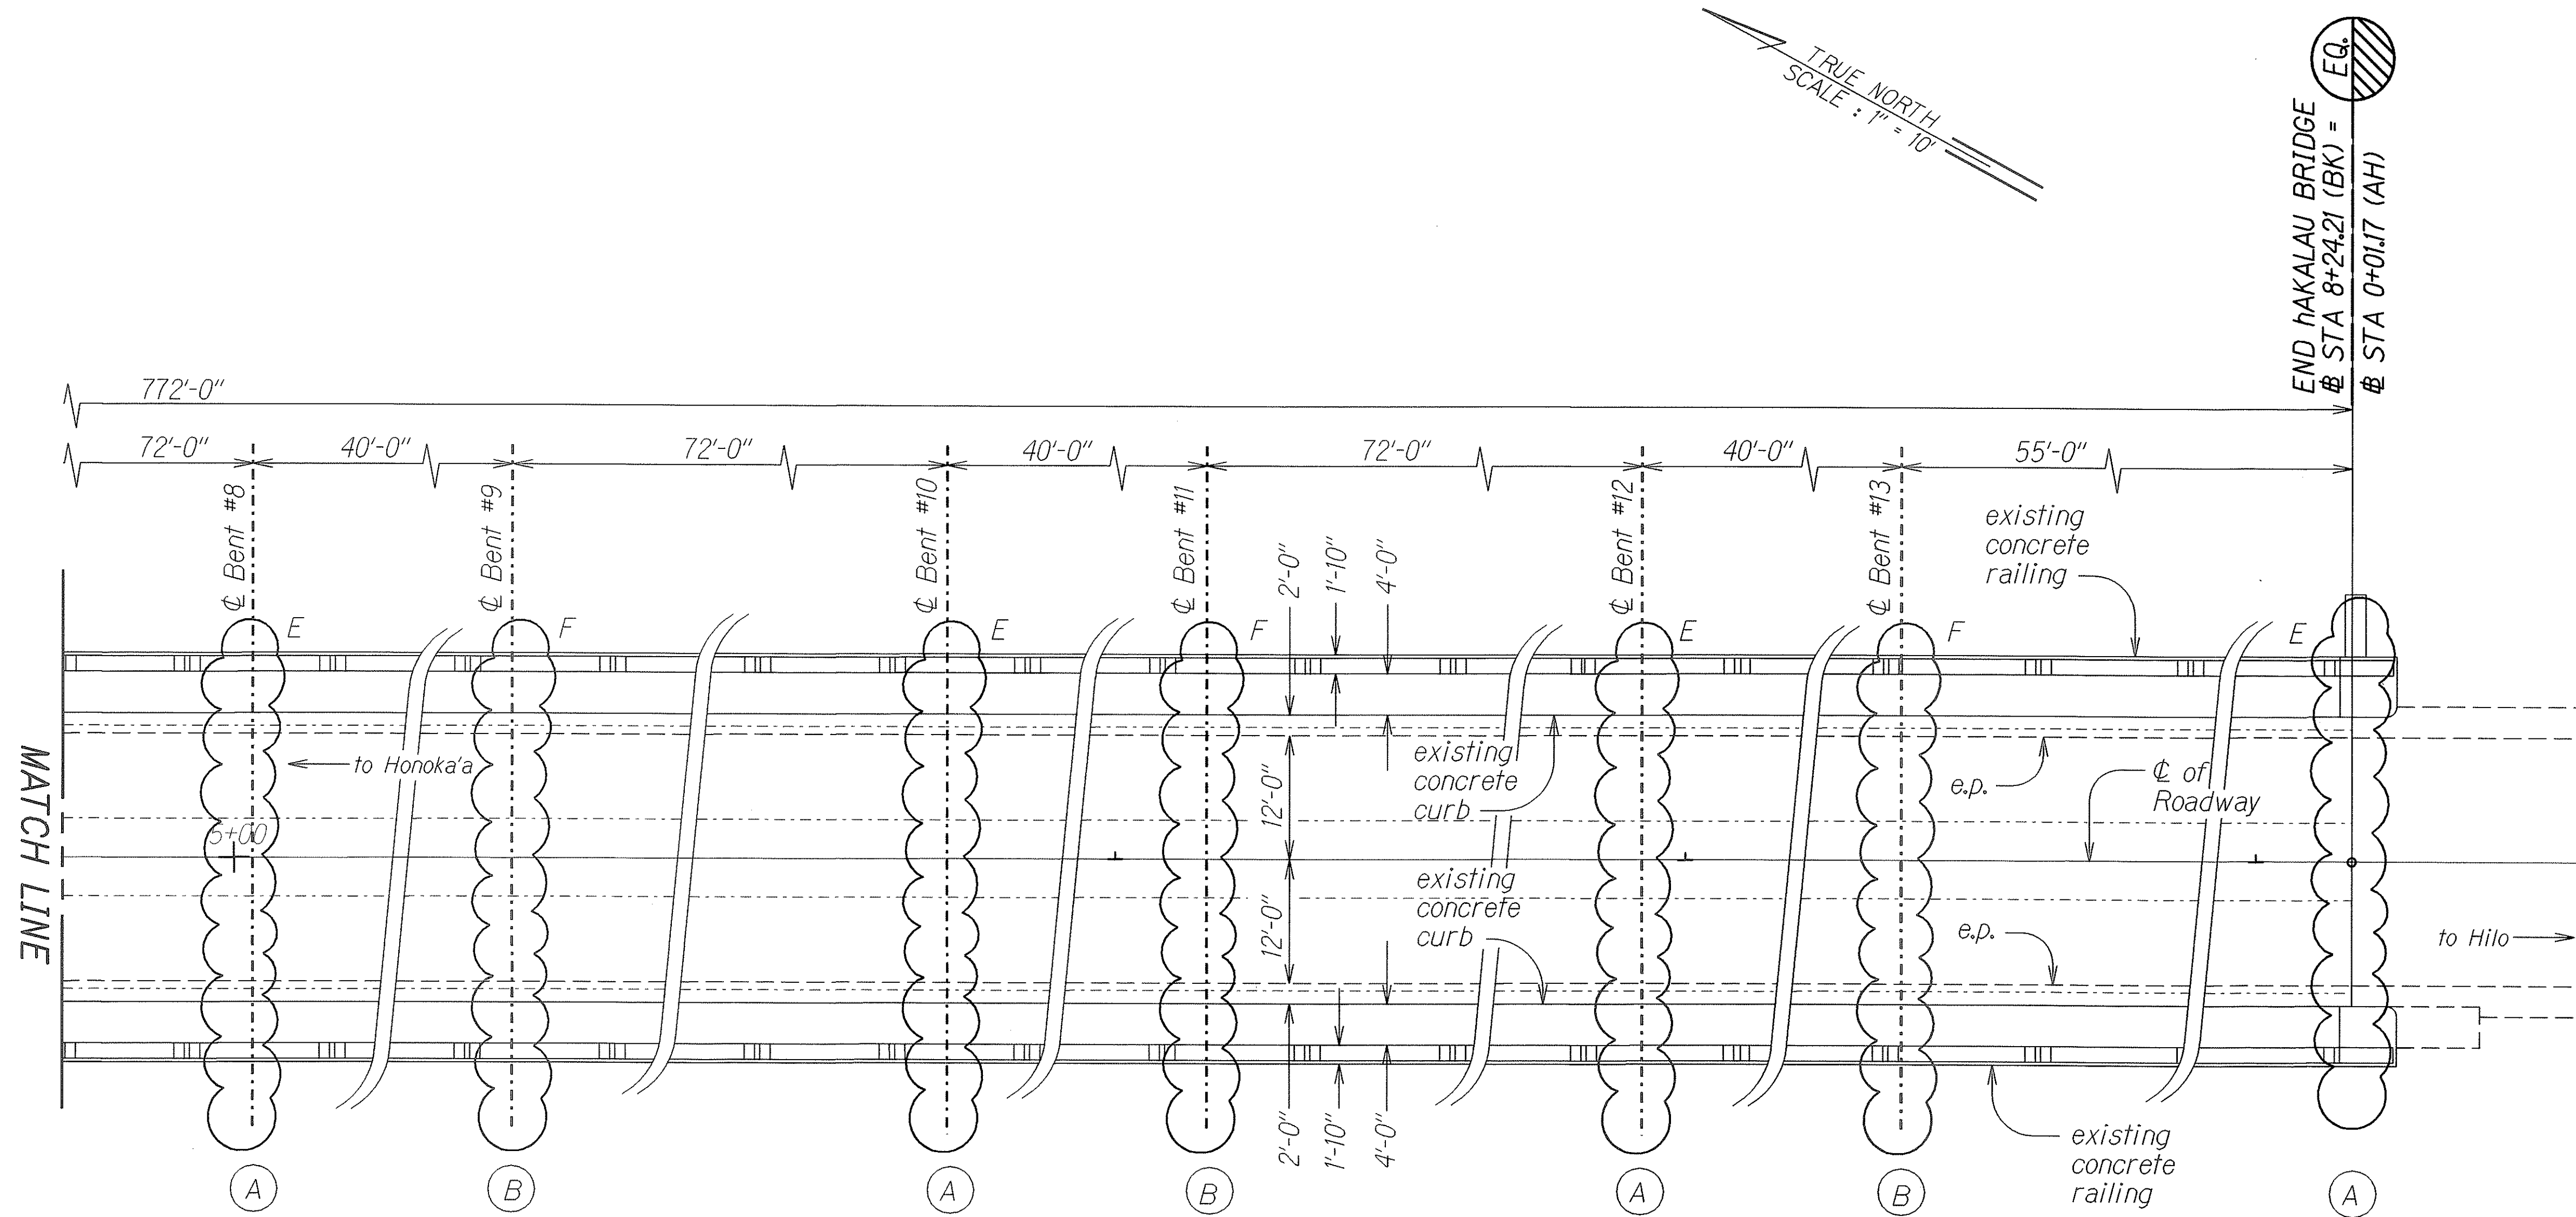

LAYOUT PLAN - HAKALAU BRIDGE
Scale: 1" = 10'

Key to Symbols

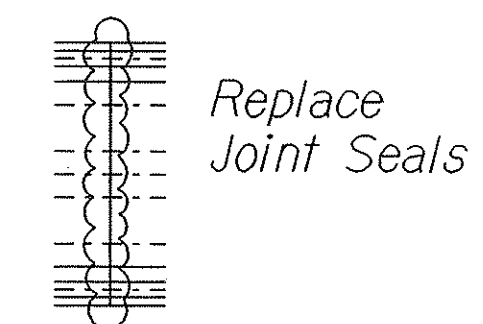

E Expansion Bearings
F Fixed Bearings

LEGEND

- (A) See Detail "A" Sheet 6. (Expansion Joint)
(B) See Detail "B" Sheet 6. (Fixed Joint)

STATE OF HAWAII
DEPARTMENT OF TRANSPORTATION
HIGHWAYS DIVISION

HAKALAU BRIDGE PLAN

HONOLI'I/KOLEKOLE/HAKALAU/MAULUA
BRIDGE JOINT REPAIRS
Project No. HWY-H-06-05M

Scale: 1" = 10' Date: Jan., 2005

SHEET No. 2 OF 2 SHEETS

ORIGINAL PLAN	SURVEY PLOTTED BY	DATE
PLAN	DRAWN BY	
NOTED BY	DESIGNED BY	
NOTED BY	CHECKED BY	
NOTED BY	CHECKED BY	