



FED. ROAD DIST. NO.	STATE	FED. AID PROJ. NO.	FISCAL YEAR	SHEET NO.	TOTAL SHEETS
HAWAII	HAW.	HWY-H-06-05M	2005	7	12

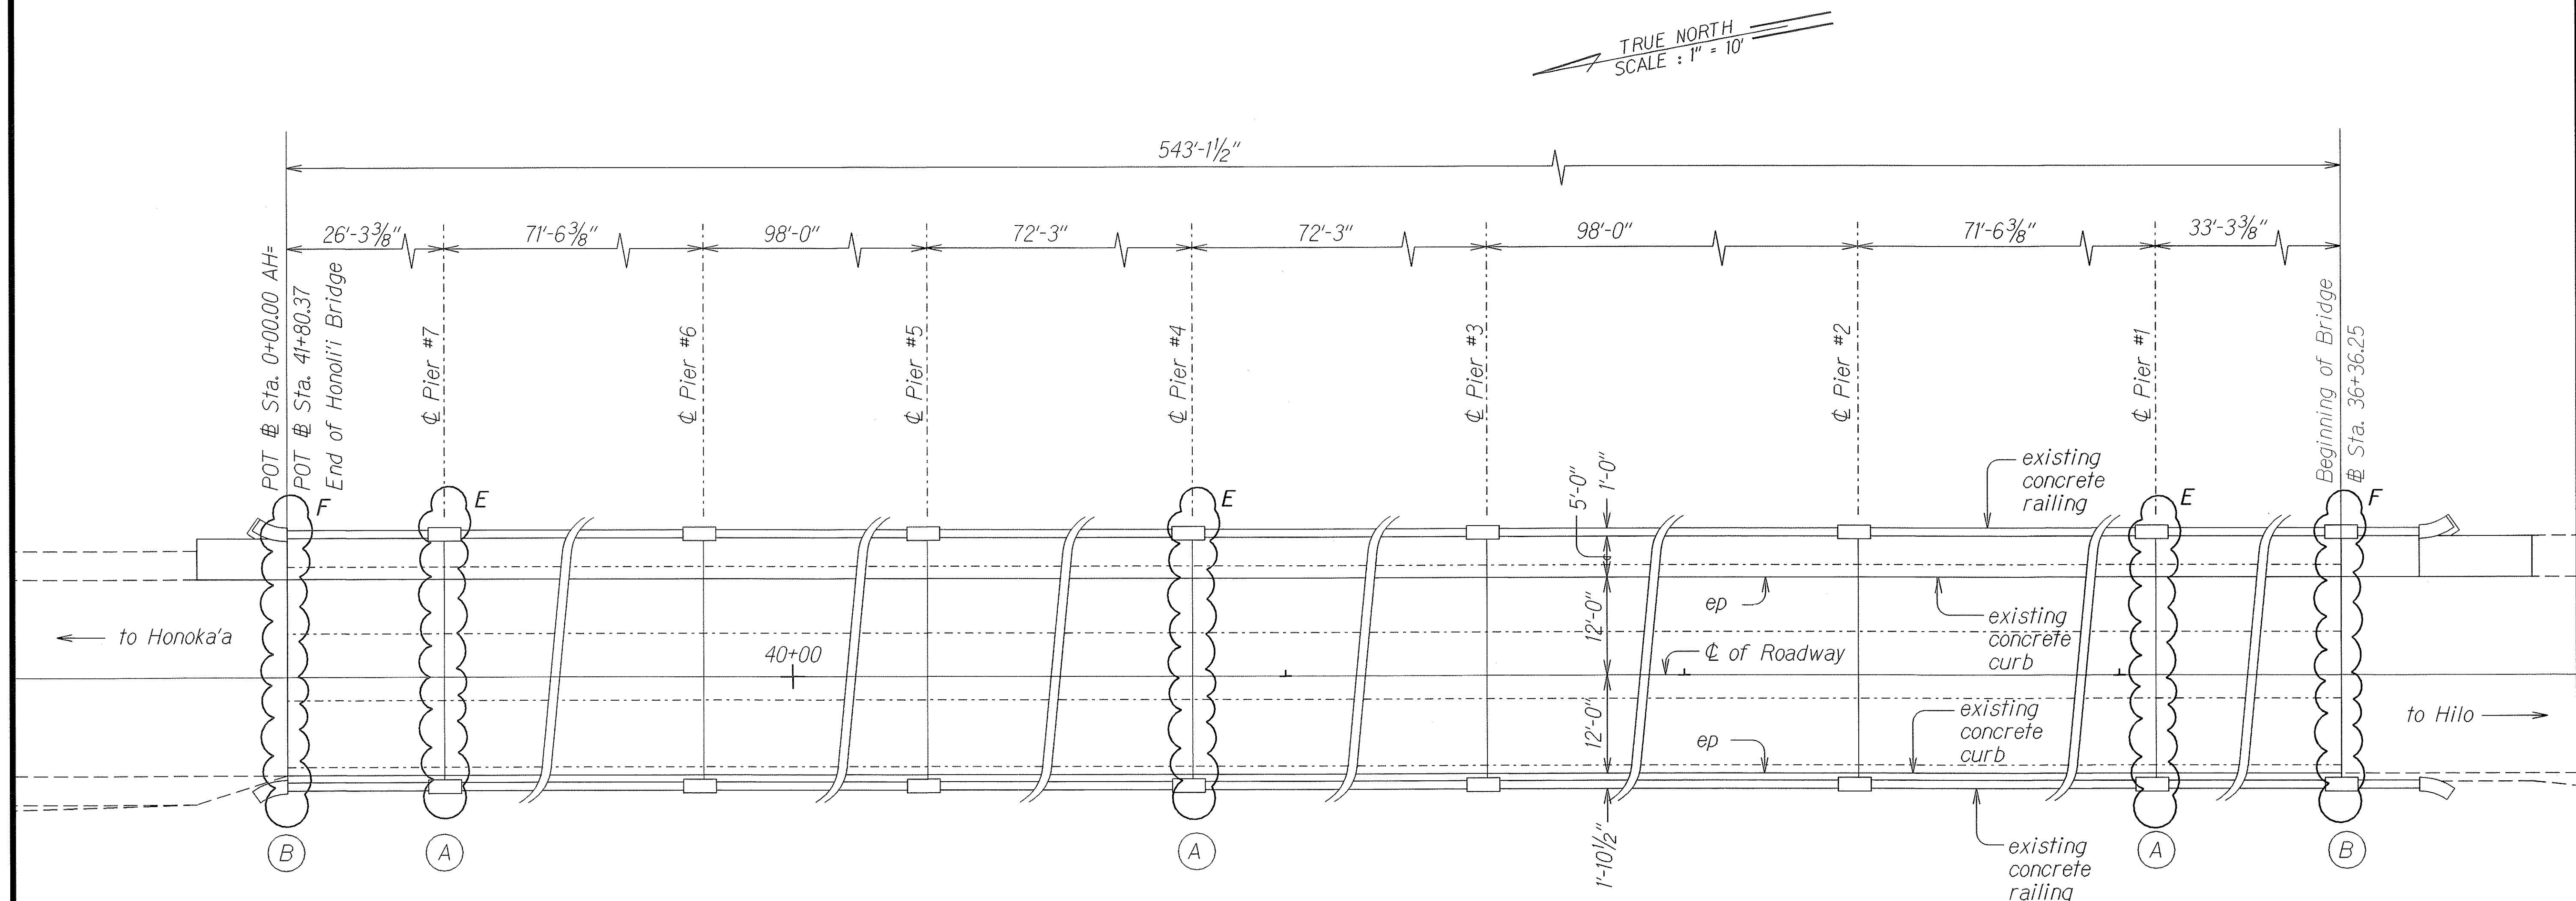

**LAYOUT PLAN - HONOLI'I BRIDGE**  
Scale: 1" = 10'

Key to Symbols

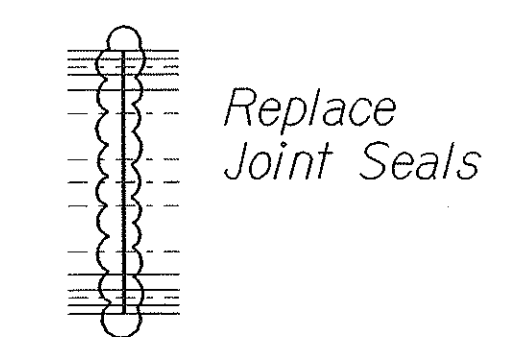

- E Expansion Bearings
- F Fixed Bearings

LEGEND

- (A) See Detail "A" Sheet 6. (Expansion Joint)
- (B) See Detail "B" Sheet 6. (Fixed Joint)

ORIGINAL PLAN	SURVEY PLOTTED BY	DATE
NOTE BOOK	DRAWN BY	
NO. 001	DESIGNED BY	
	CHECKED BY	

STATE OF HAWAII  
DEPARTMENT OF TRANSPORTATION  
HIGHWAYS DIVISION

**HONOLI'I BRIDGE PLAN**

HONOLI'I/KOLEKOLE/HAKALAU/MAULUA  
BRIDGE JOINT REPAIRS  
Project No. HWY-H-06-05M

Scale: 1" = 10' Date: Jan., 2005

SHEET No. 1 OF 1 SHEETS