



FED. ROAD DIST. NO.	STATE	FED. AID PROJ. NO.	FISCAL YEAR	SHEET NO.	TOTAL SHEETS
HAWAII	HAW.	HWY-H-06-05M	2005	8	12

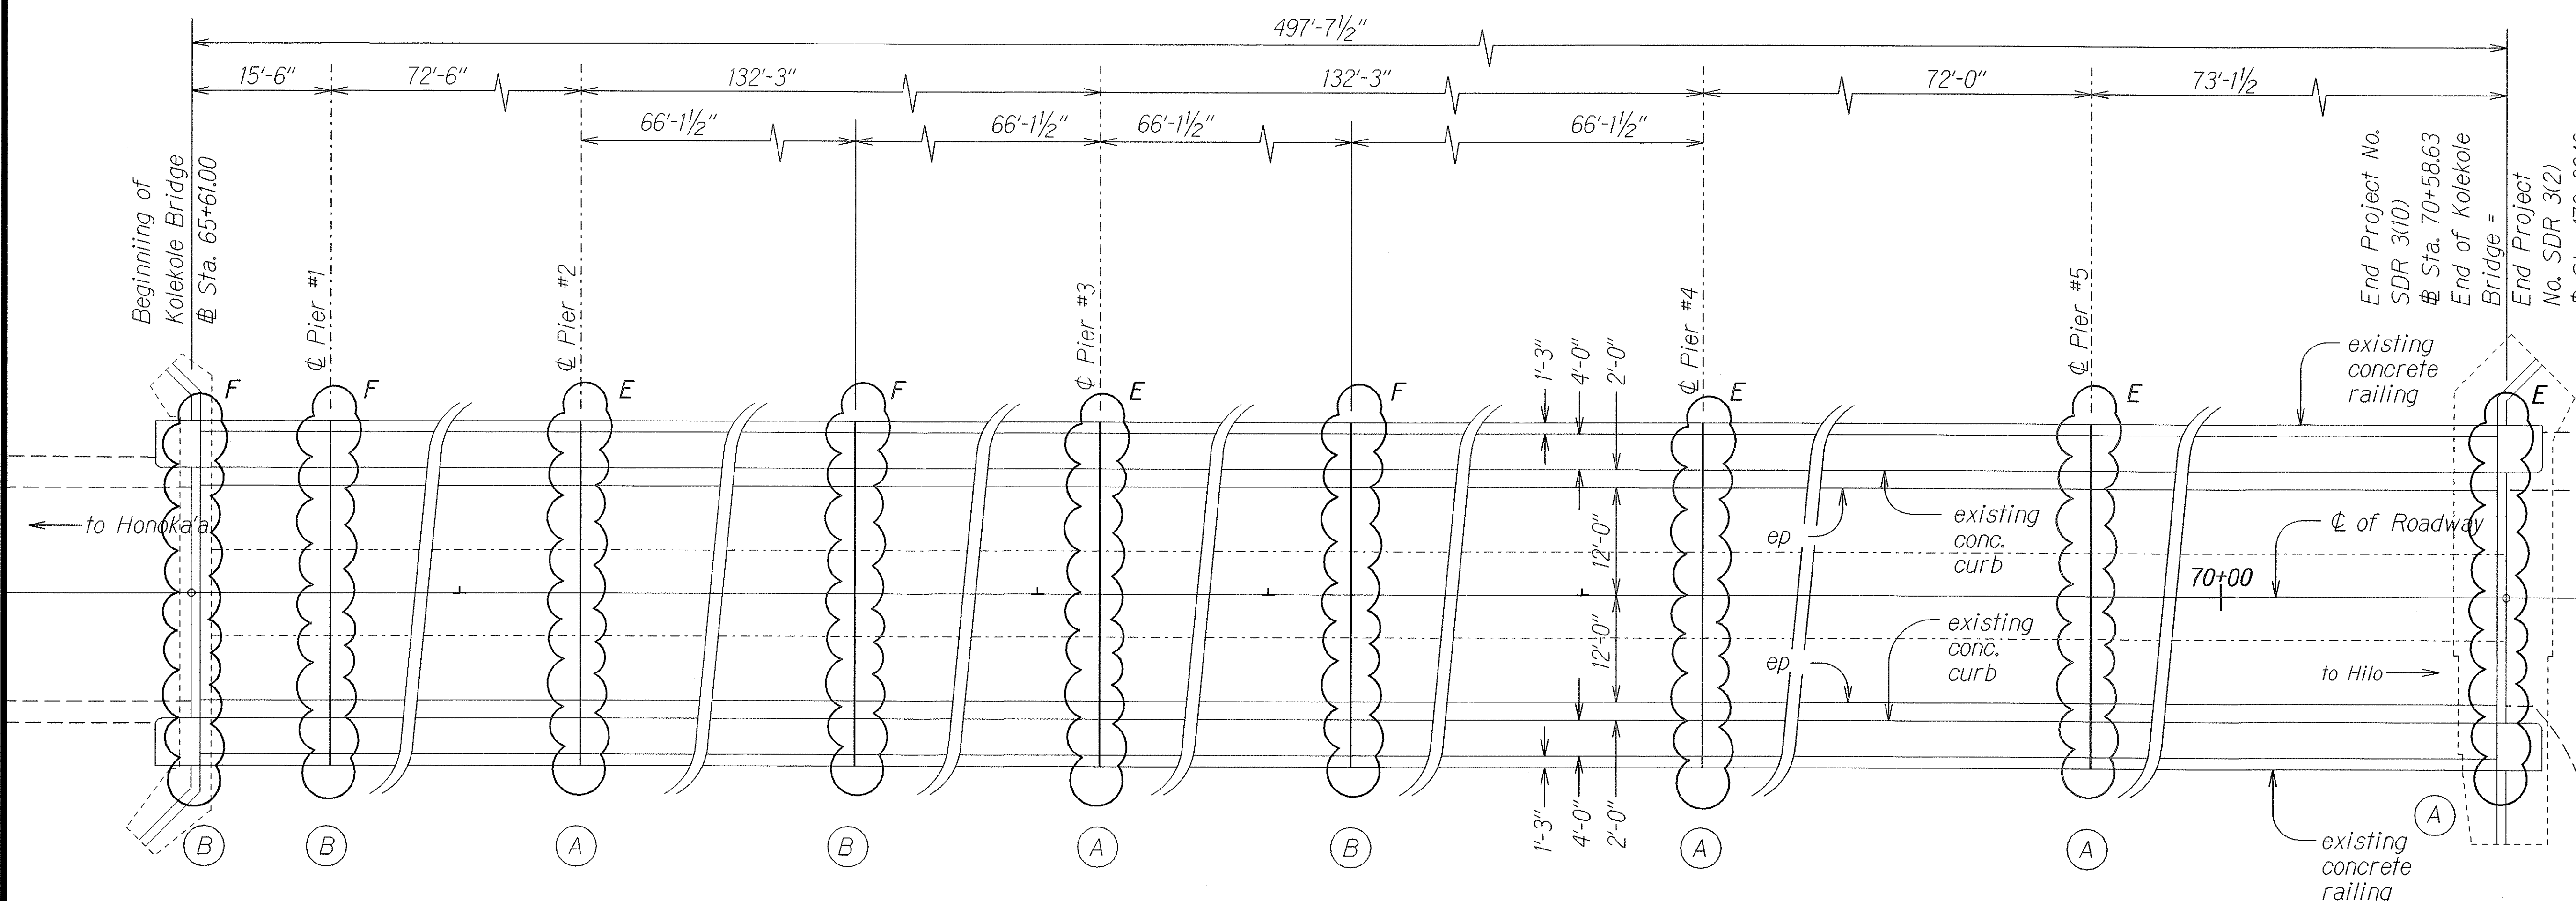

LAYOUT PLAN - KOLEKOLE BRIDGE
Scale: 1" = 10'

Key to Symbols

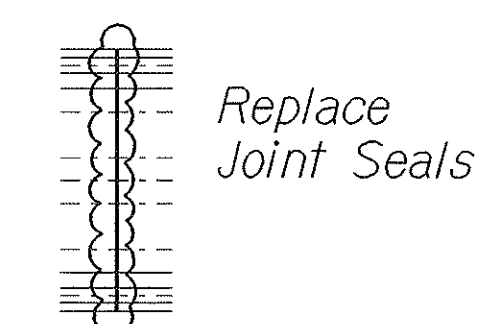

Replace
Joint Seals

E Expansion Bearings
F Fixed Bearings

LEGEND

- (A) See Detail "A" Sheet 6. (Expansion Joint)
(B) See Detail "B" Sheet 6. (Fixed Joint)

DESIGNED BY	DATE
TRACED BY	
NOTED BY	
CHECKED BY	
IN CHARGE	

STATE OF HAWAII
DEPARTMENT OF TRANSPORTATION
HIGHWAYS DIVISION

KOLEKOLE BRIDGE PLAN

HONOLULU/KOLEKOLE/HAKALAU/MAULUA
BRIDGE JOINT REPAIRS
Project No. HWY-H-06-05M

Scale: 1" = 10' Date: Jan., 2005

SHEET No. 1 OF 1 SHEETS