


FED. ROAD DIST. NO.	STATE	PROJ. NO.	FISCAL YEAR	SHEET NO.	TOTAL SHEETS
HAWAII	HAW.	HWY-H-06-05M	2000	11	11

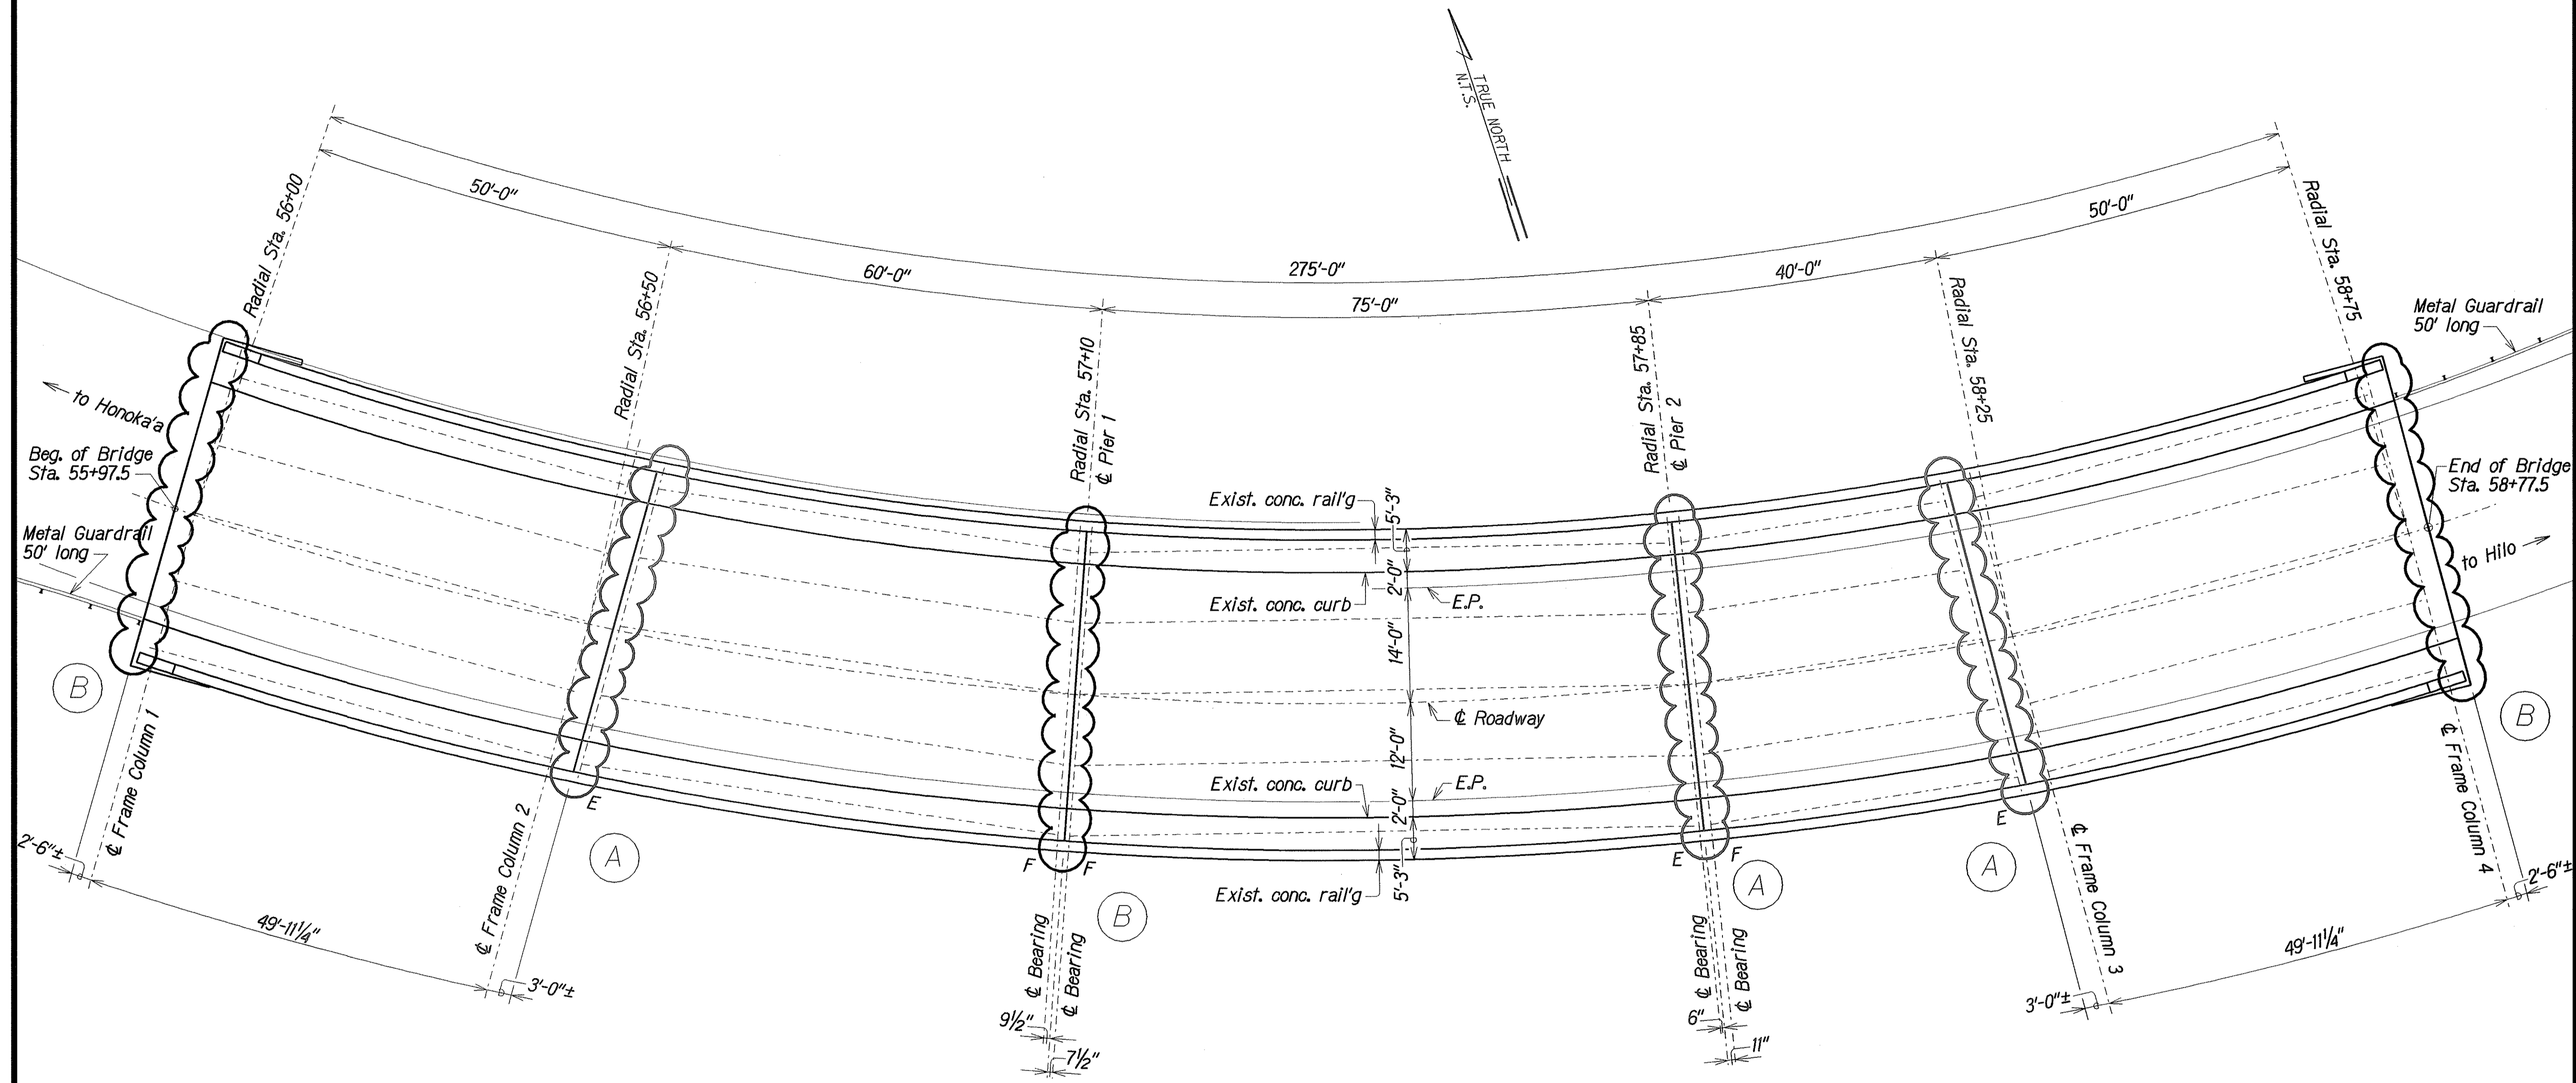

LAYOUT PLAN--MAULUA BRIDGE
Not to Scale

SURVEY PLOTTED BY	DATE
DRAWN BY	
DESIGNED BY	
NOTED BY	
QUANTITIES BY	
CHECKED BY	
NO.	507

- LEGEND**
- (A) See Detail "A" Sheet 6. (Expansion Joint)
 - (B) See Detail "B" Sheet 6. (Fixed Joint)

- Key to Symbols**
- Replace Joint Seals
 - Expansion Bearings
 - Fixed Bearings

STATE OF HAWAII
DEPARTMENT OF TRANSPORTATION
HIGHWAYS DIVISION

MAULUA BRIDGE PLAN

HONOLULU/KOLEKOLE/HAKALAU/MAULUA
BRIDGE JOINT REPAIRS
Project No. HWY-H-06-05M

Scale: None Date: Jan., 2005