



FED. ROAD DIST. NO.	STATE	FED. AID PROJ. NO.	FISCAL YEAR	SHEET NO.	TOTAL SHEETS
HAWAII	HAW.				

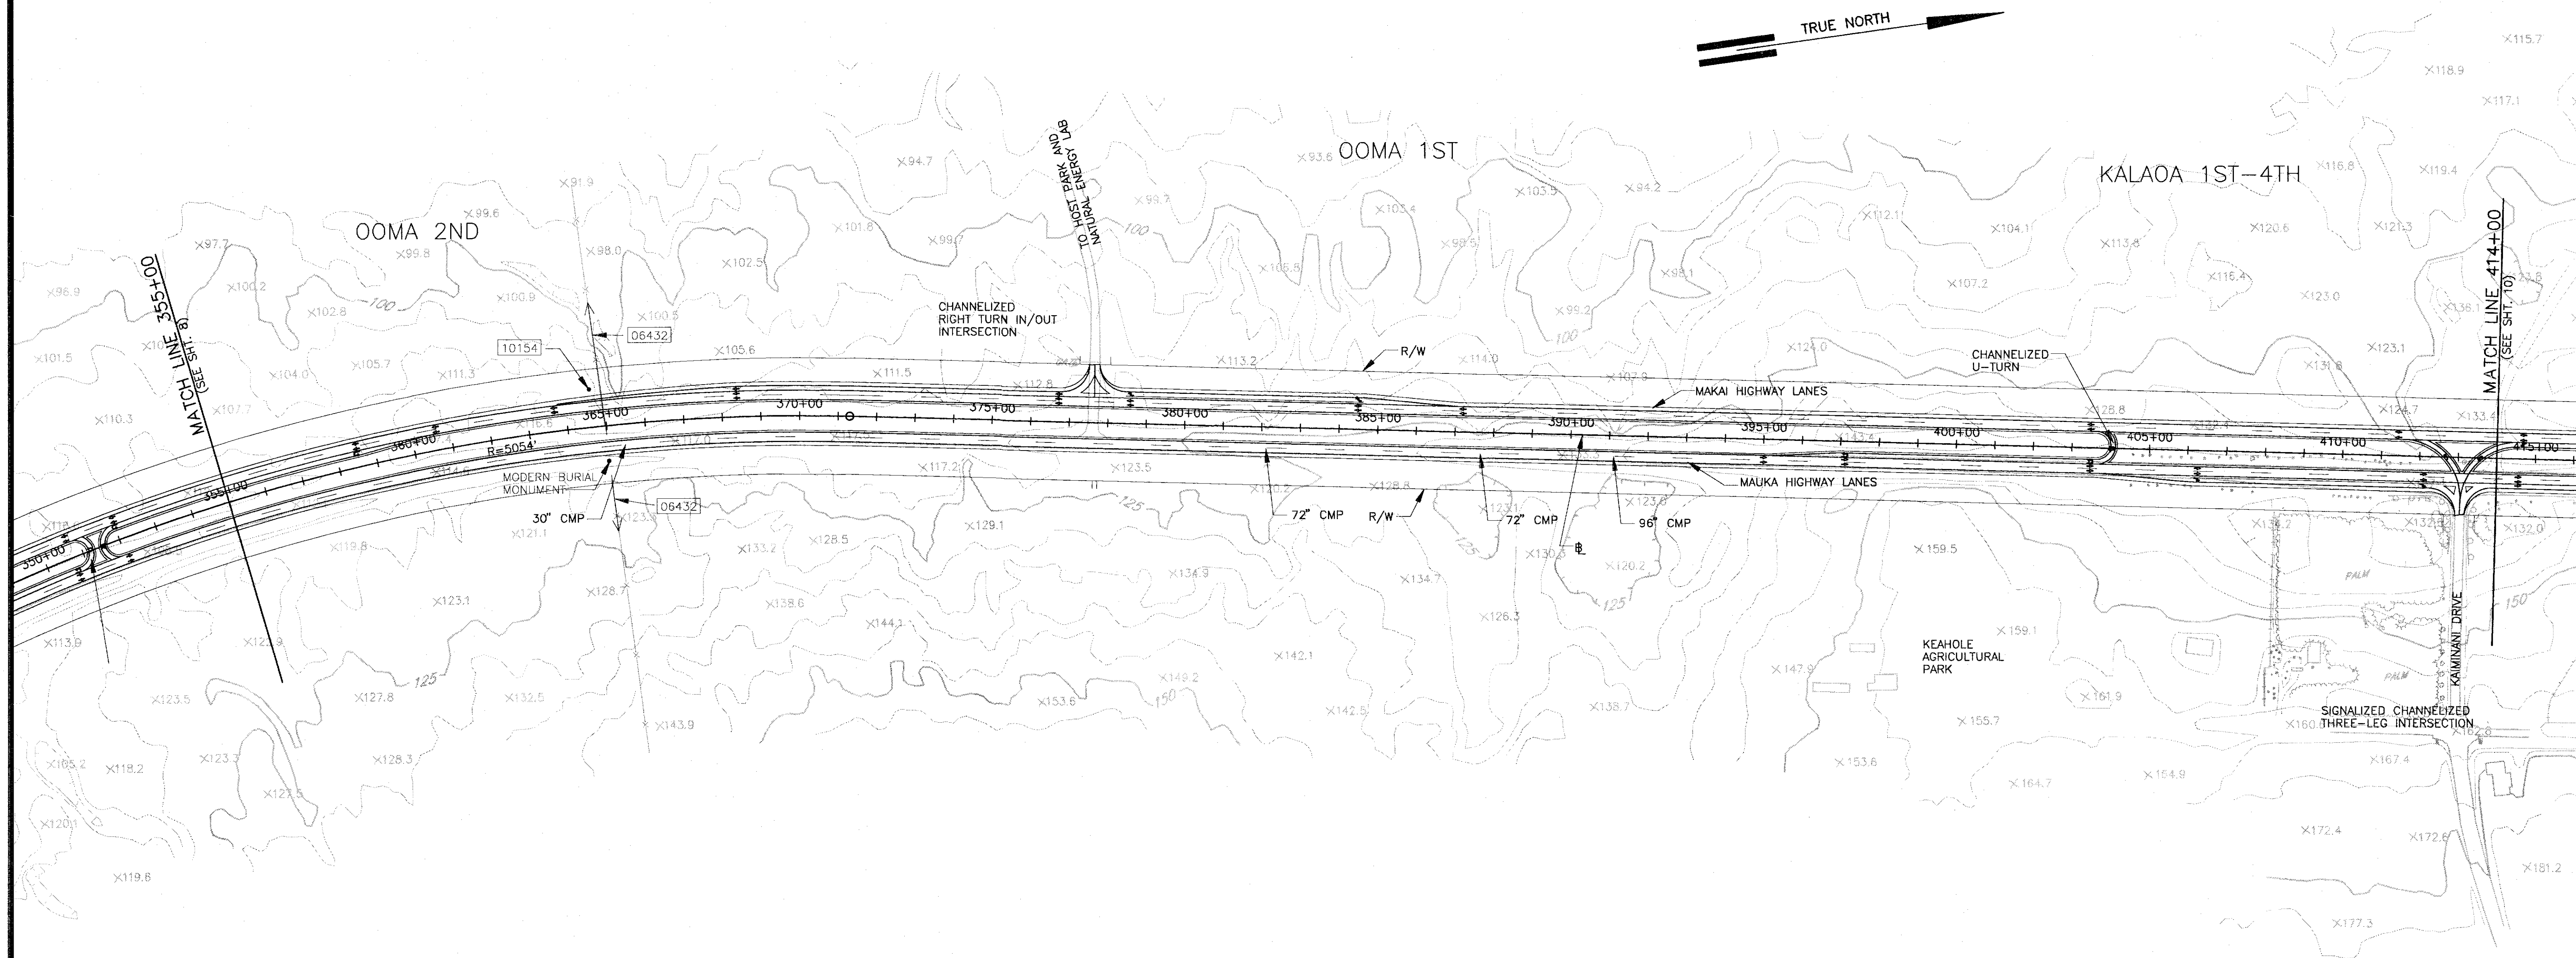

ORIGINAL PLAN	SURVEY PLOTTED BY	DATE
NOTE BOOK	TRACED BY	
No.	DESIGNED BY	
	CHECKED BY	

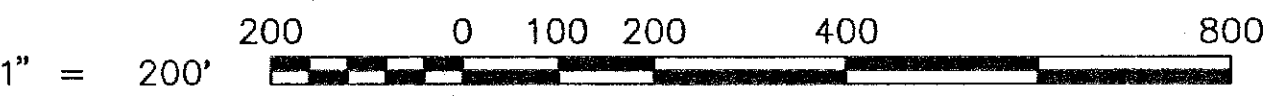

STATE OF HAWAII
DEPARTMENT OF TRANSPORTATION
HIGHWAYS DIVISION

QUEEN KAAHUMANU HIGHWAY
KAILUA TO KEAHOLE

STA 355+00 TO 414+00

SCALE: 1" = 200' DATE:

SHEET No. 8 OF 10 SHEETS