


FINAL SURVEY NO.	DATE	BY
	SURVEY ROUTE	
	NOTE BOOK	
	AREAS CHECKED	

ORIGINAL SURVEY NO.	DATE	BY
	SURVEY ROUTE	
	NOTE BOOK	
	AREAS CHECKED	

FED. ROAD DIST. No.	STATE	FED. AID PROJ. No.	FISCAL YEAR	SHEET No.	TOTAL SHEETS
HAWAII	HAW.	F-010-2(4)	1955	5	

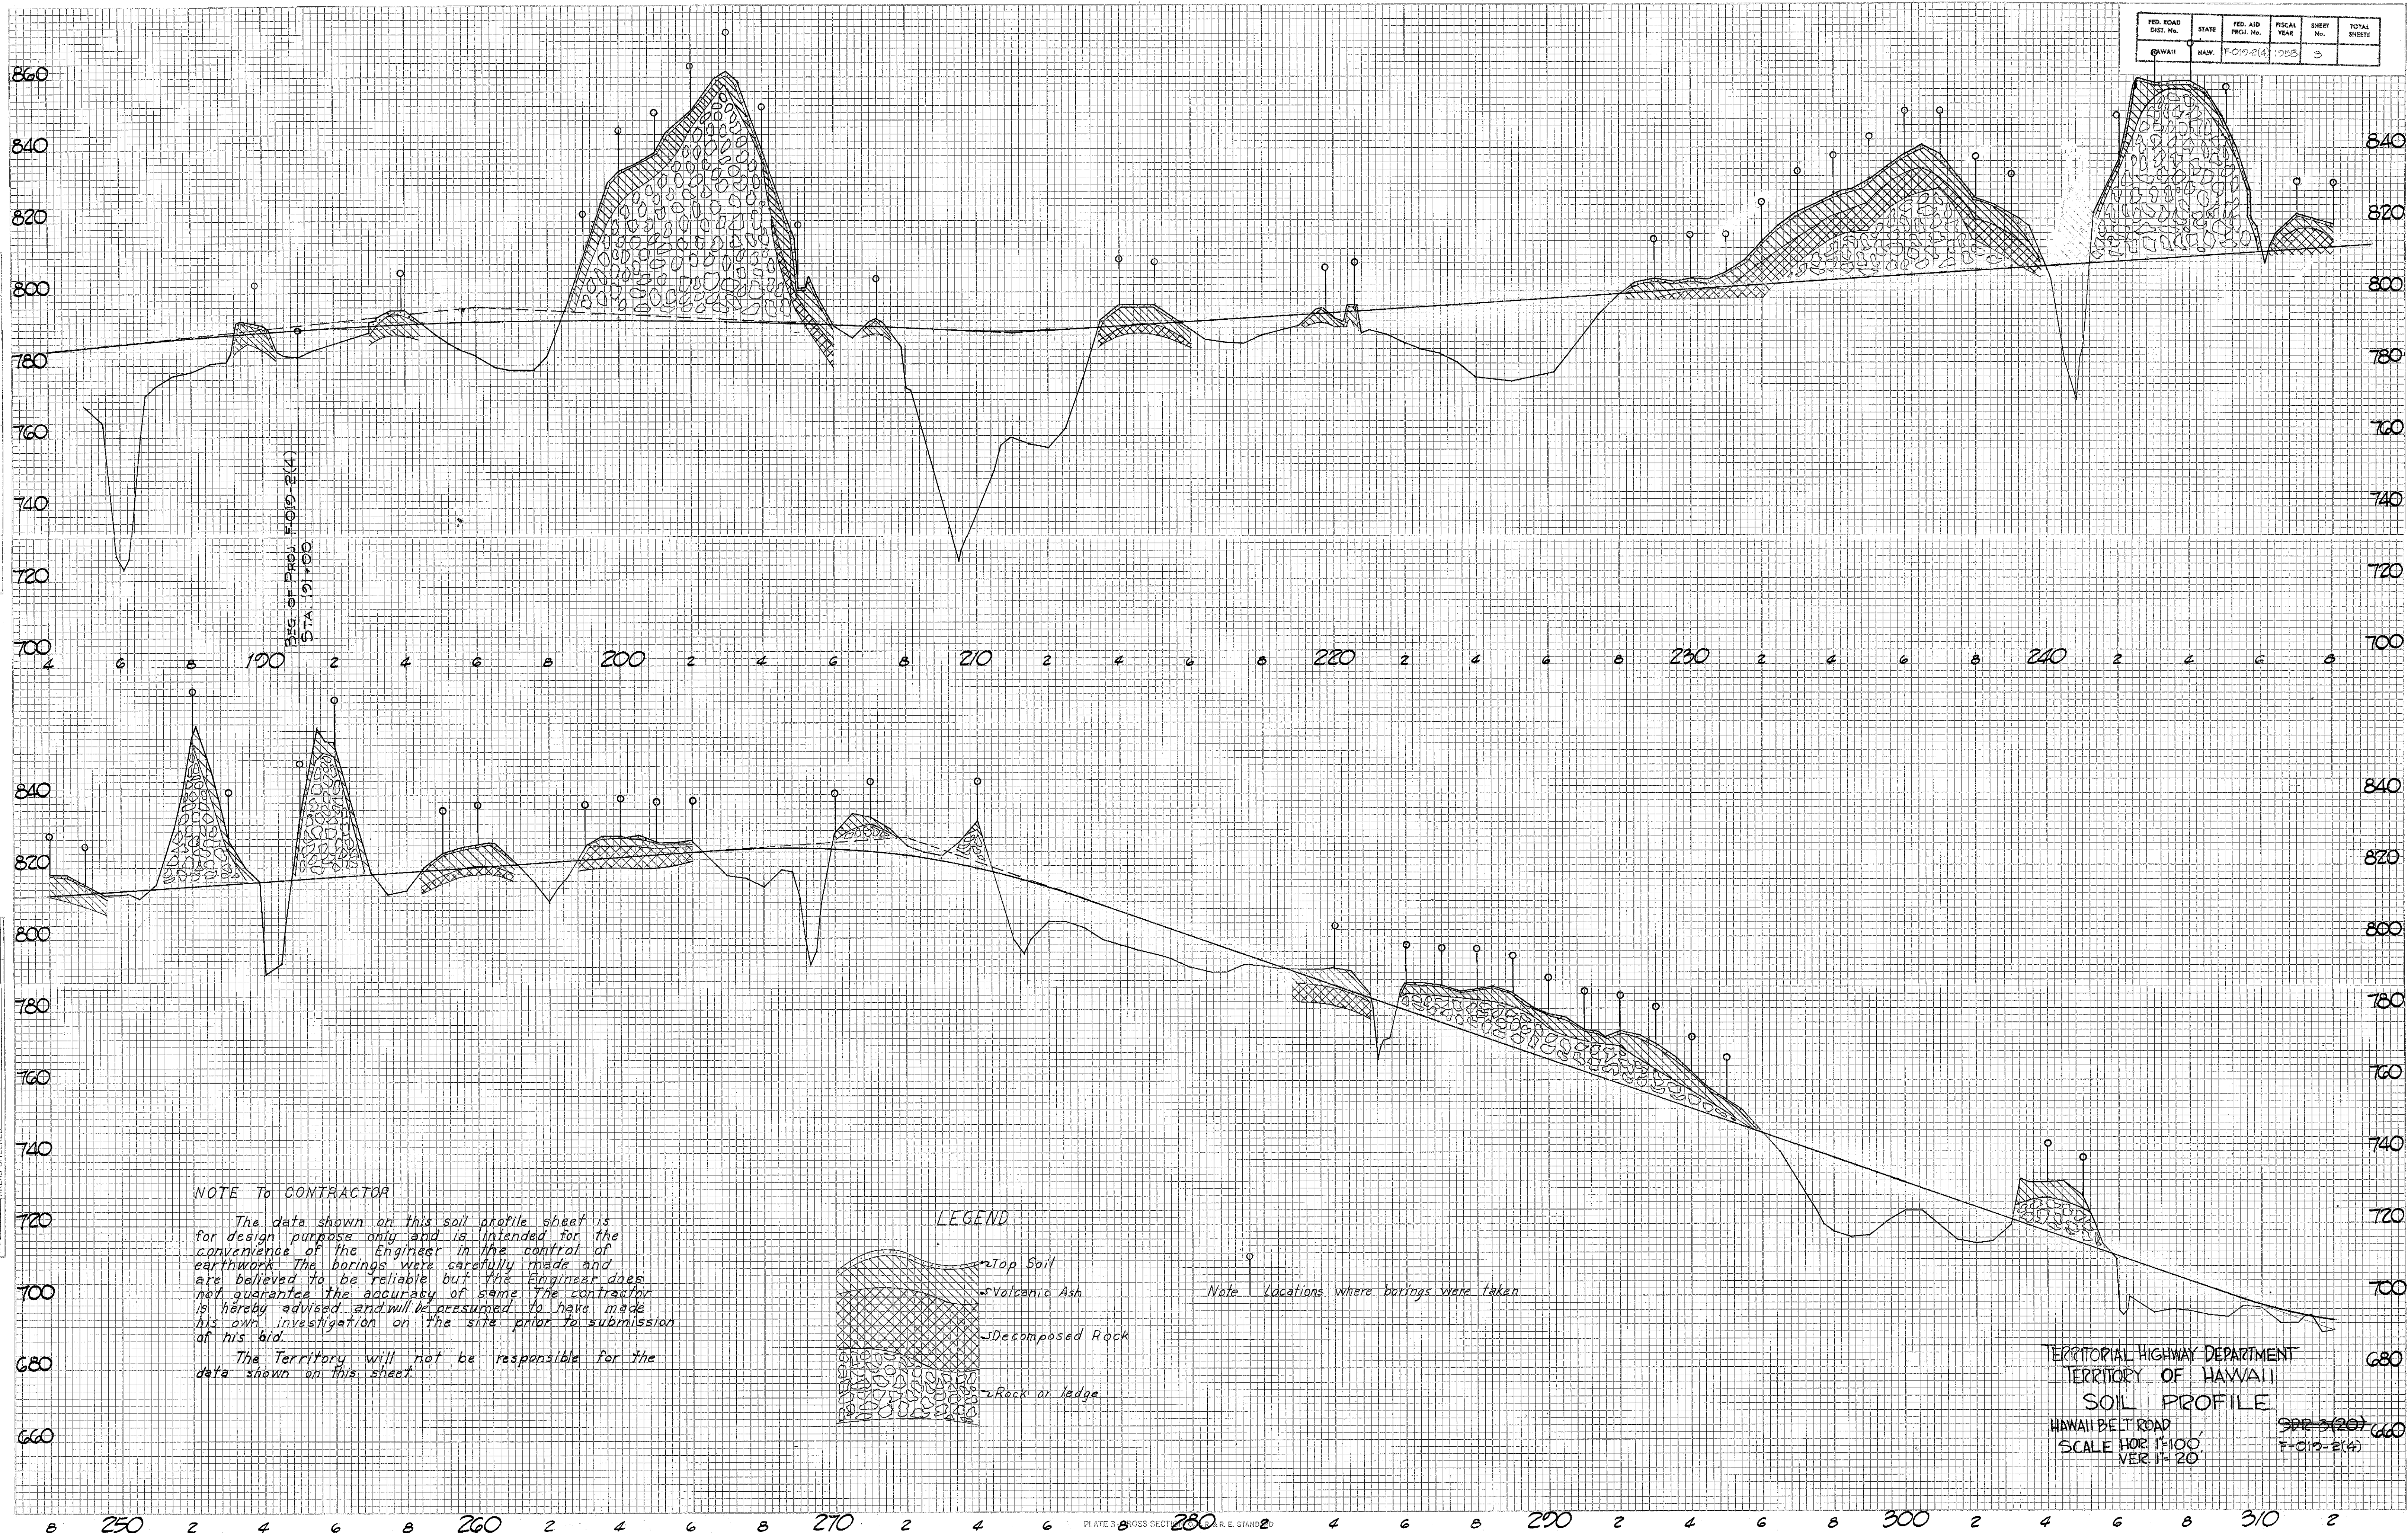

NOTE TO CONTRACTOR

The data shown on this soil profile sheet is for design purpose only and is intended for the convenience of the Engineer in the control of earthwork. The borings were carefully made and are believed to be reliable but the Engineer does not guarantee the accuracy of same. The contractor is hereby advised and will be presumed to have made his own investigation on the site prior to submission of his bid.

The Territory will not be responsible for the data shown on this sheet.

LEGEND

- Top Soil
- Volcanic Ash
- Decomposed Rock
- Rock or ledge

Note: Locations where borings were taken

TERRITORIAL HIGHWAY DEPARTMENT
TERRITORY OF HAWAII
SOIL PROFILE
HAWAII BELT ROAD
SCALE HOR. 1"=100'
VER. 1"=20'

SPR-3(20)
F-010-2(4)

FINAL SURVEY
NOTE BOOK
NO. _____
DATE _____
BY _____
AREAS CHECKED _____

ORIGINAL SURVEY
NOTE BOOK
NO. _____
DATE _____
BY _____
AREAS CHECKED _____



NOTE TO CONTRACTOR!!

The data shown on this soil profile sheet is for design purpose only and is intended for the convenience of the Engineer in the control of earthwork. The borings were carefully made and are believed to be reliable but the Engineer does not guarantee the accuracy of same. The contractor is hereby advised and will be presumed to have made his own investigation on the site prior to submission of his bid.

The Territory will not be responsible for the data shown on this sheet.

LEGEND

VOLCANIC ASH (Top Soil)
 dark brown, plastic
 VOLCANIC ASH
 brown to reddish yellow, plastic
 DECOMPOSED ROCK
 indurated & cemented clay, and AA in varying proportions

NOTE!

○ denotes where borings were taken

TERRITORIAL HIGHWAY DEPARTMENT
 TERRITORY OF HAWAII
SOIL PROFILE
 HAWAII BELT ROAD PROJ. 5040-2(4)
 Scale: Hor. 1" = 20' Oct 1952
 Ver. 1" = 20'