
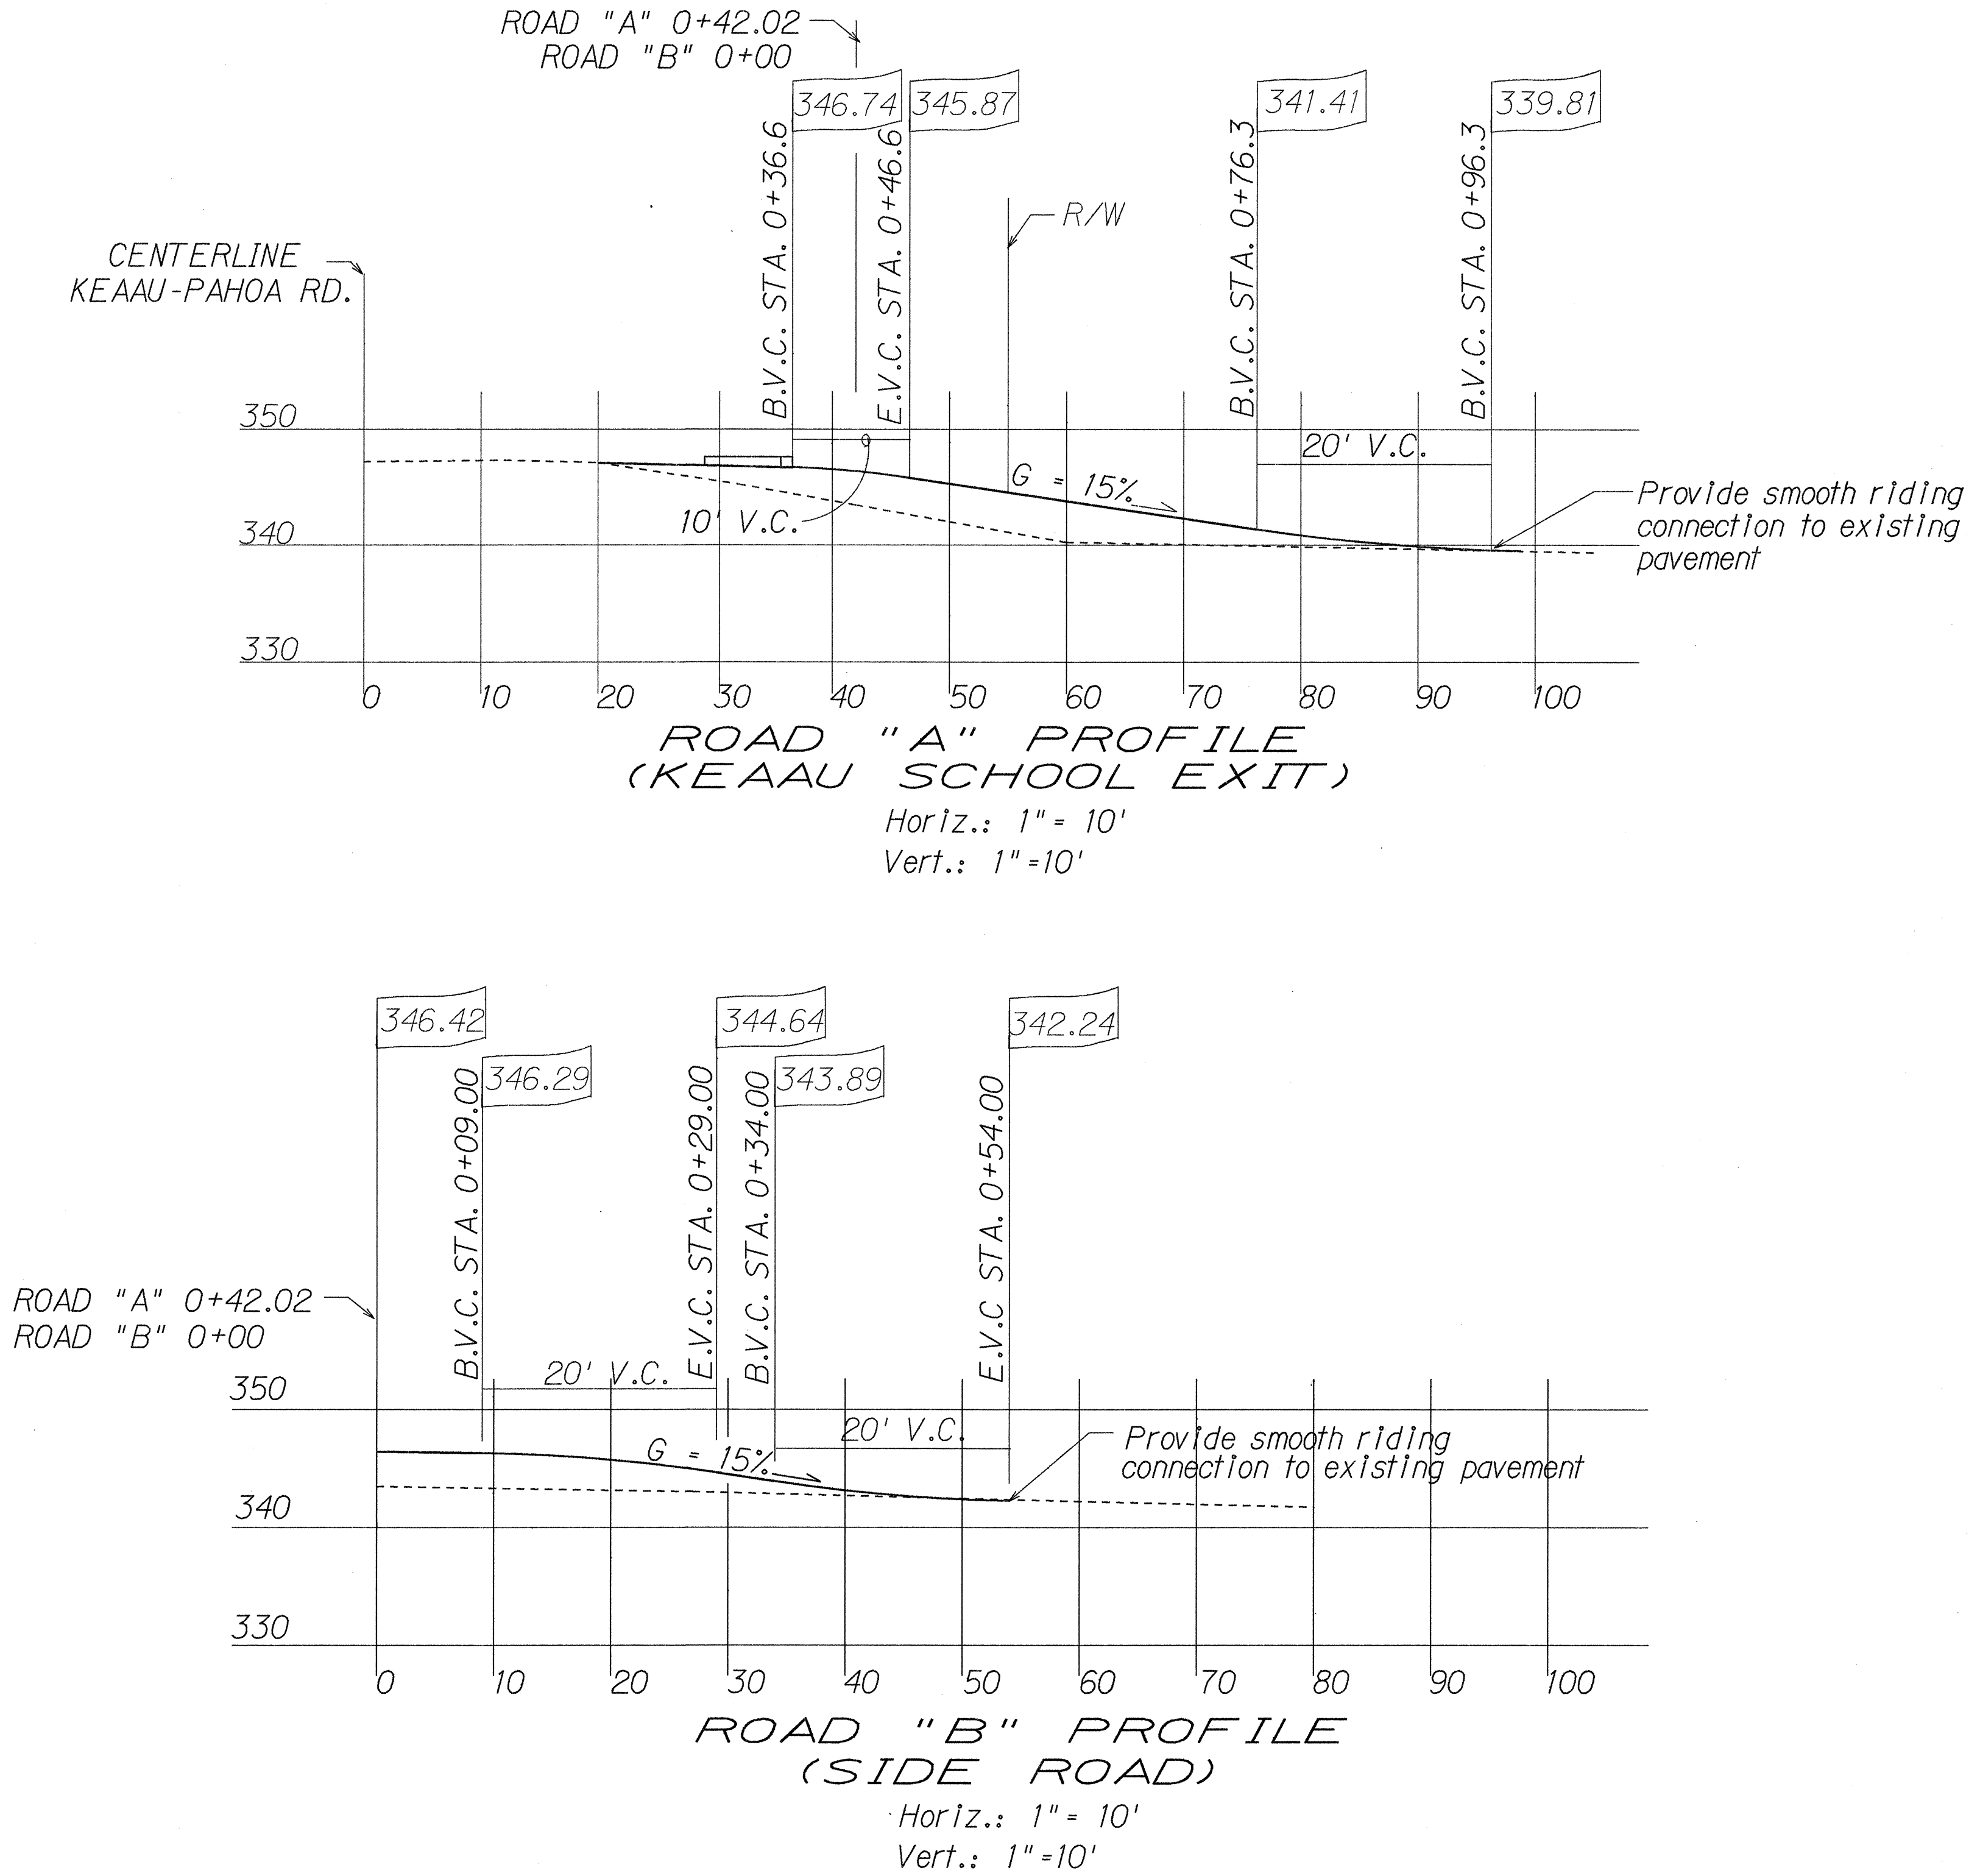


FED. ROAD DIST. NO.	STATE	PROJ. NO.	FISCAL YEAR	SHEET NO.	TOTAL SHEETS
HAWAII	HAW.	130B-01-91	1991	9	26

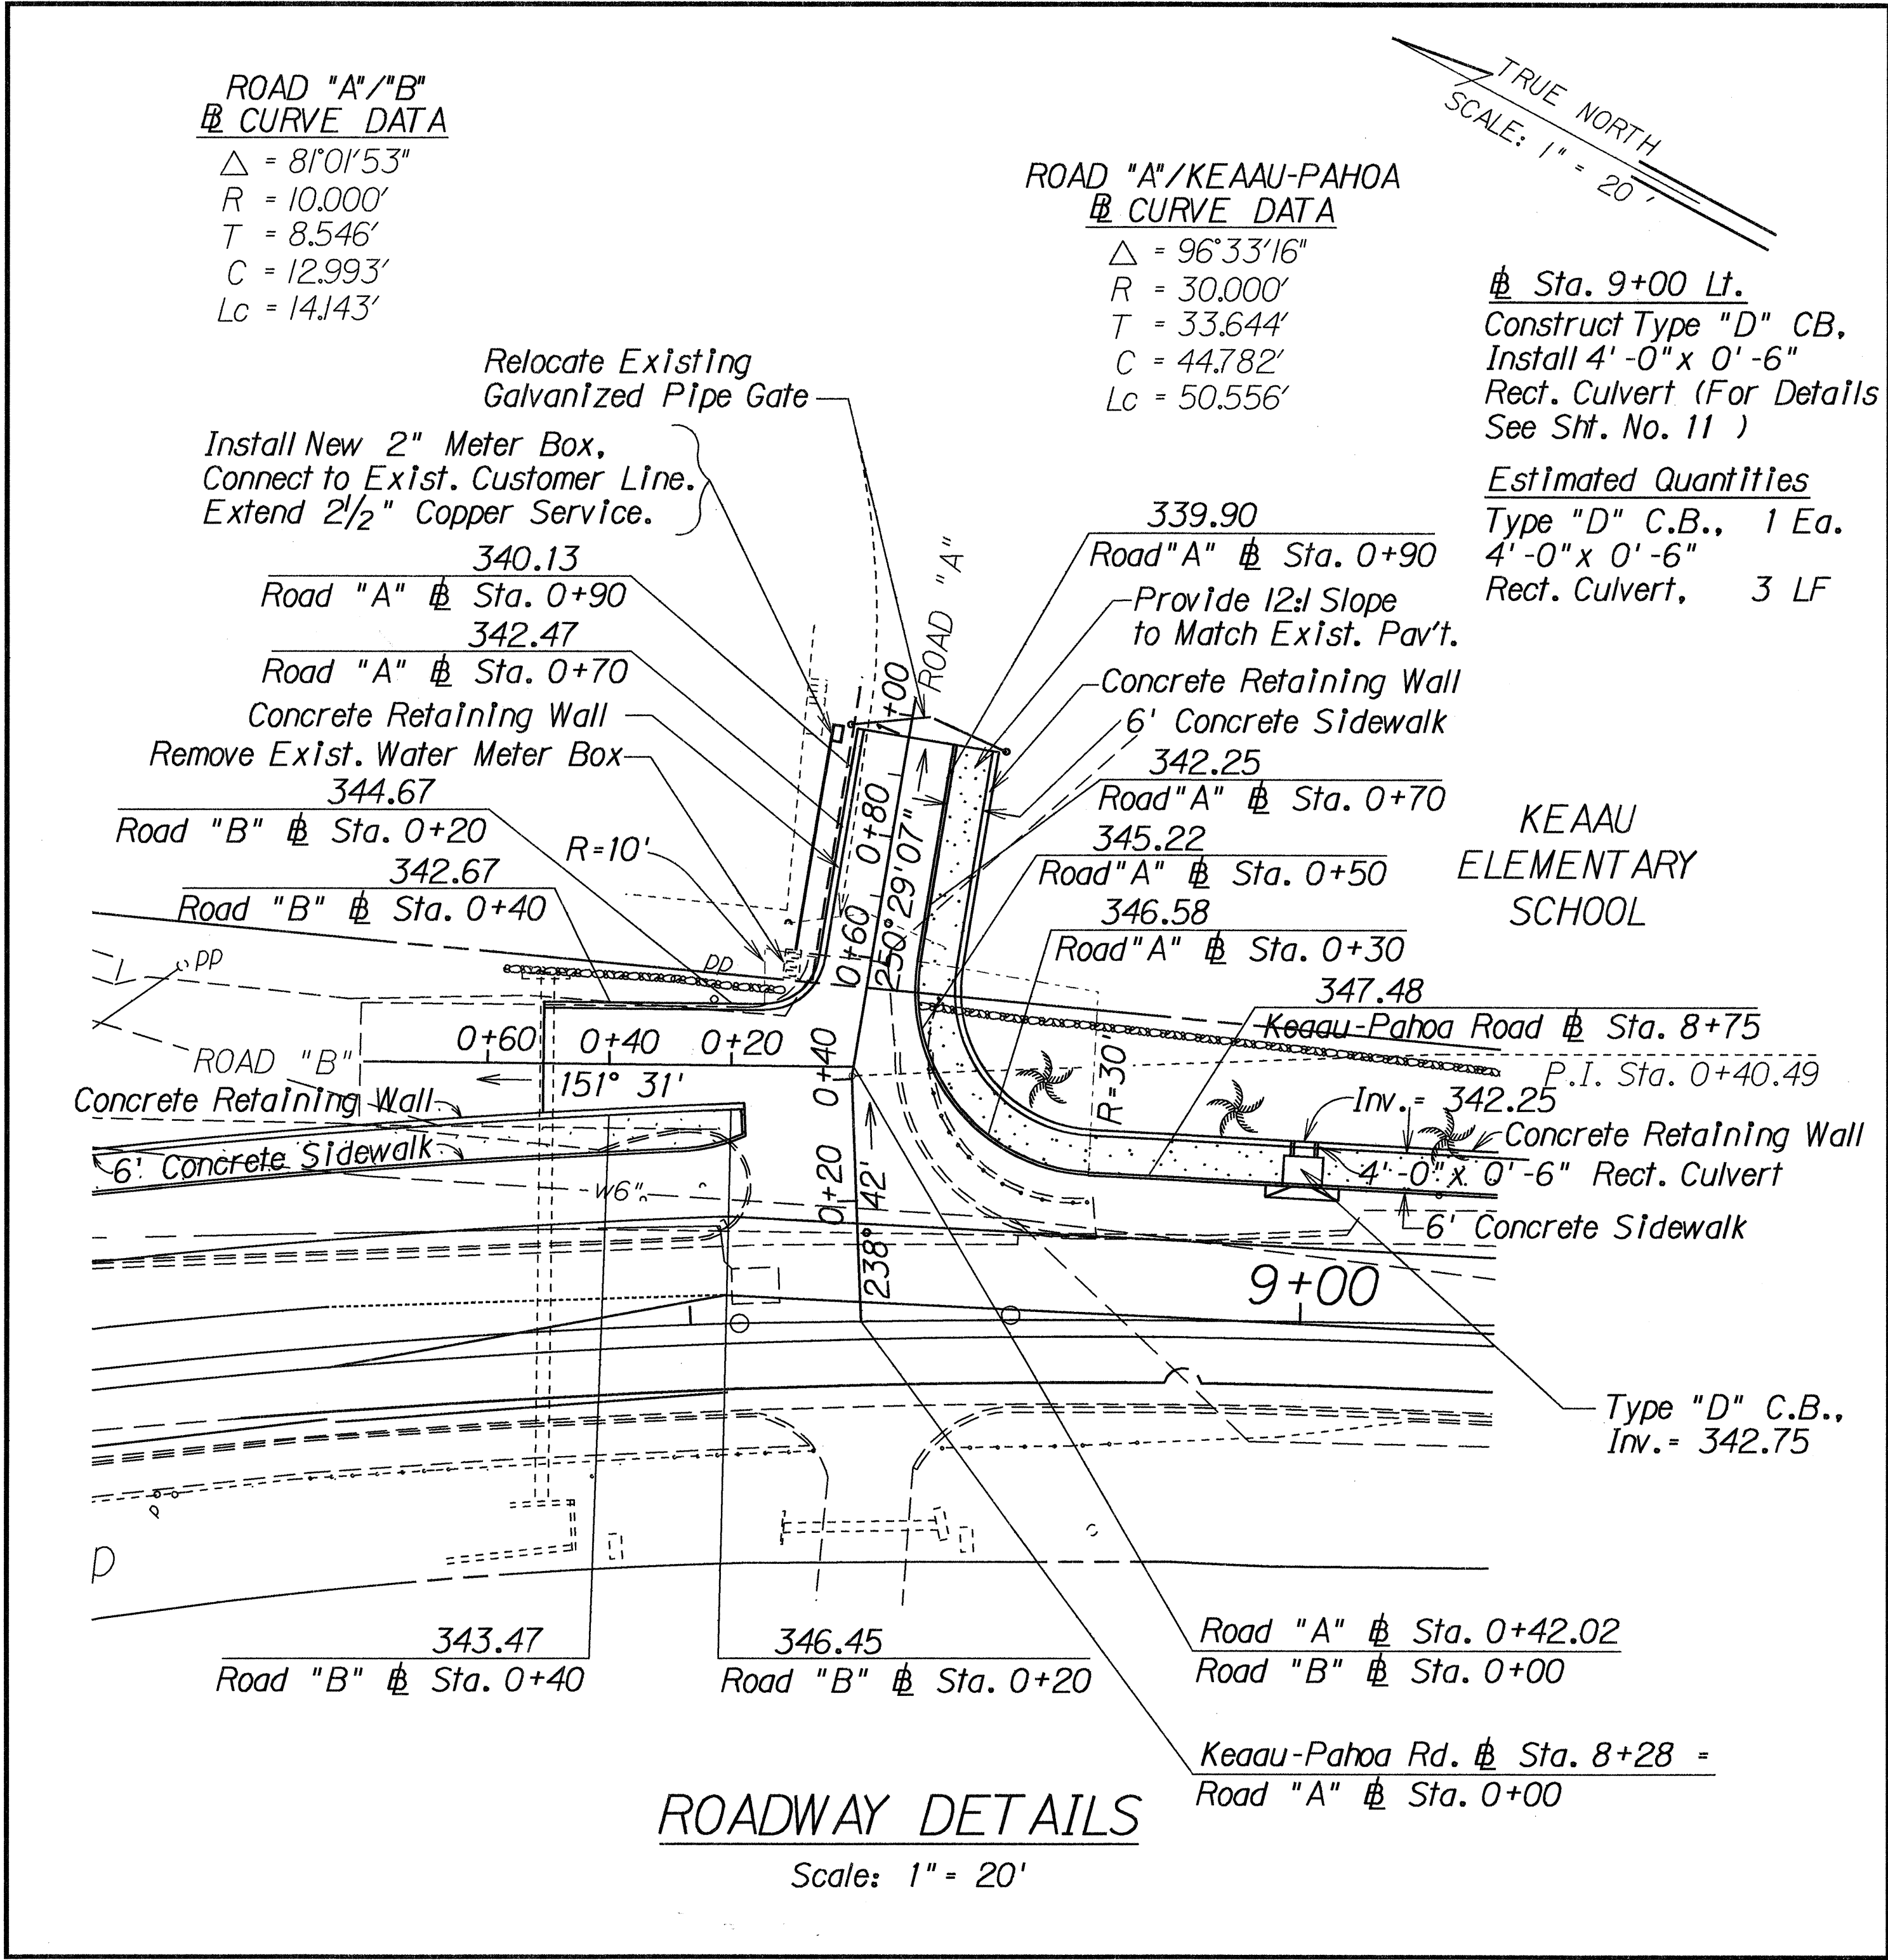

SURVEY PLOTTED BY	DATE
DRAWN BY	
DESIGNED BY	
QUANTITIES BY	
CHECKED BY	

APPROVED FOR CONSTRUCTION WITHIN
KEAAU SCHOOL RIGHT-OF-WAY:

[Signature] 5-23-91
DISTRICT SUPERINTENDENT
HAWAII DISTRICT SCHOOLS DATE

APPROVED:

[Signature] 5/23/91
MANAGER, Department of Water Supply
COUNTY OF HAWAII DATE

STATE OF HAWAII
DEPARTMENT OF TRANSPORTATION
HIGHWAYS DIVISION

DETAIL PLAN & PROFILE

KEAAU-PAHOA RD. IMPROVEMENTS
Vicinity of Keau School
PROJECT NO. 130B-01-91

Scale: As Noted Date: May, 1991
SHEET No. 1 OF 1 SHEETS