


FED. ROAD DIST. NO.	STATE	FED. AID PROJ. NO.	FISCAL YEAR	SHEET NO.	TOTAL SHEETS
HAWAII	HAW.	STP-0130(25)	1993	14	21

CONSTRUCTION SIGN SCHEDULE		
EXISTING PROJECT No.	STATION	ITEM No. 621.7120
S-0130(2)	7+00	CG 20-2
	7+00	CW20-1d
	11+00	CG 20-1(4½)
S-0130(7)	186+08	CW 20-1d
	186+08	CG 20-2
	186+27	CW 20-1d
	186+27	CG 20-2
	243+05	CW 20-1d
	243+05	CG 20-2
	247+47.13	CG 20-1(4½)
S-231(1)	5+00	CW 20-1d
	5+00	CG 20-2
	232+50	CG 20-2
	232+50	CW20-1d
S-0130(9)	0+00	CG 20-1(0.6)
	31+89.63	CG 20-1(0.6)
RS-0130(20)	12+00	CW20-1d
	12+00	CG 20-2
TOTAL		18 Each

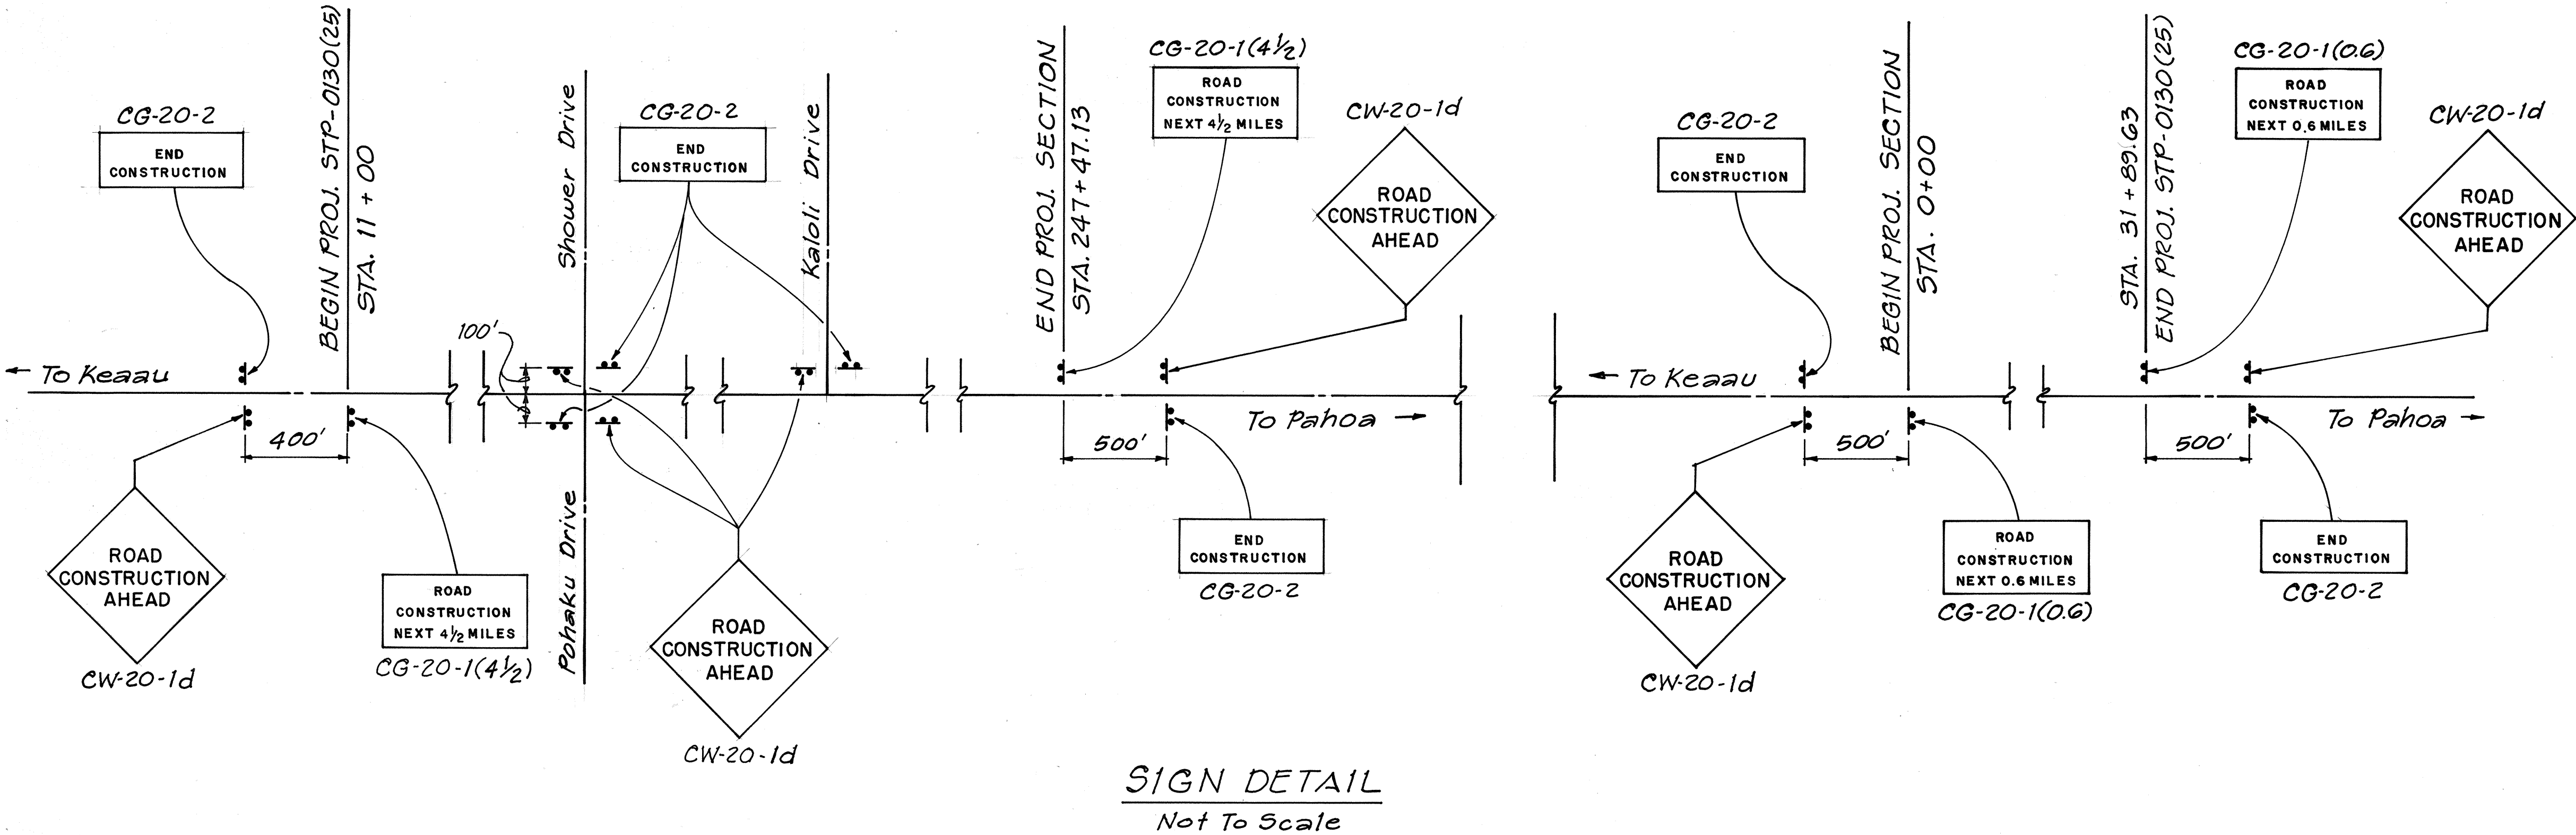

ROUTE & MILEPOST MARKER SCHEDULE				
STATION	LEFT	RIGHT	REMOVE	ROUTE MARKER TYPE "A"
52+40		•	1	
105+88		•	1	
158+65		•	1	
211+34		•	1	
92+00	•	•		M1-G(130)
230+00	•	•		M1-G(130)
TOTAL				4 Each

PAVEMENT MARKING SUMMARY *	
DESCRIPTION	QUANTITY (L.F.)
TAPE-TYPE I OR THERMOPLASTIC EXTRUSION	
4-Inch Pavement Stripe (White)	300
4-Inch Pavement Stripe (Yellow)	4,880
Double 4-Inch Pavement Stripe (Yellow)	11,460
Pavement Word (See Note #1 This Sheet)	9 Each
TAPE-TYPE II OR THERMOPLASTIC EXTRUSION	
4-Inch Pavement Stripe (White)	33,170
8-Inch Pavement Stripe (White)	9,160
TAPE-TYPE III OR THERMOPLASTIC EXTRUSION	
12-Inch Pavement Stripe (White)	228

- NOTE :**
- Pavement Word Locations.
Project No. S-0130(2)

Station	Word	Location
14+25	LANE	Center of Shoulder
14+75	SHLDR	"
17+35	LANE	"
17+85	SHLDR	"
20+50	LANE	"
21+00	SHLDR	"
22+35	LANE	"
22+70	SHLDR	"
23+05	BEGIN	"

All Words to be 8'-0" High

 - Actual Location of Construction Warning Signs to be Reviewed and Approved Prior to Installation. Upon Completion of Project, the Contractor shall Remove and Dispose of Construction Warning Signs at his own Expense.

5/7/93	Pavement Marking Material Revised
DATE	REVISION
STATE OF HAWAII DEPARTMENT OF TRANSPORTATION HIGHWAYS DIVISION	
MISCELLANEOUS SCHEDULES & CONSTRUCTION SIGNS	
KEAAU TO PAHOA ROAD RESURFACING AND IMPROVEMENTS F.A. PROJ. NO. STP-0130(25)	
Scale: As Noted	Date: Sept. 1992
SHEET No. 1 OF 1 SHEETS	

* Refer to Sheet No. 20 for Channelization Quantities.