



FED. ROAD DIST. NO.	STATE	FED. AID PROJ. NO.	FISCAL YEAR	SHEET NO.	TOTAL SHEETS
HAWAII	HAW.	STP-0130(25)	1993	5	21

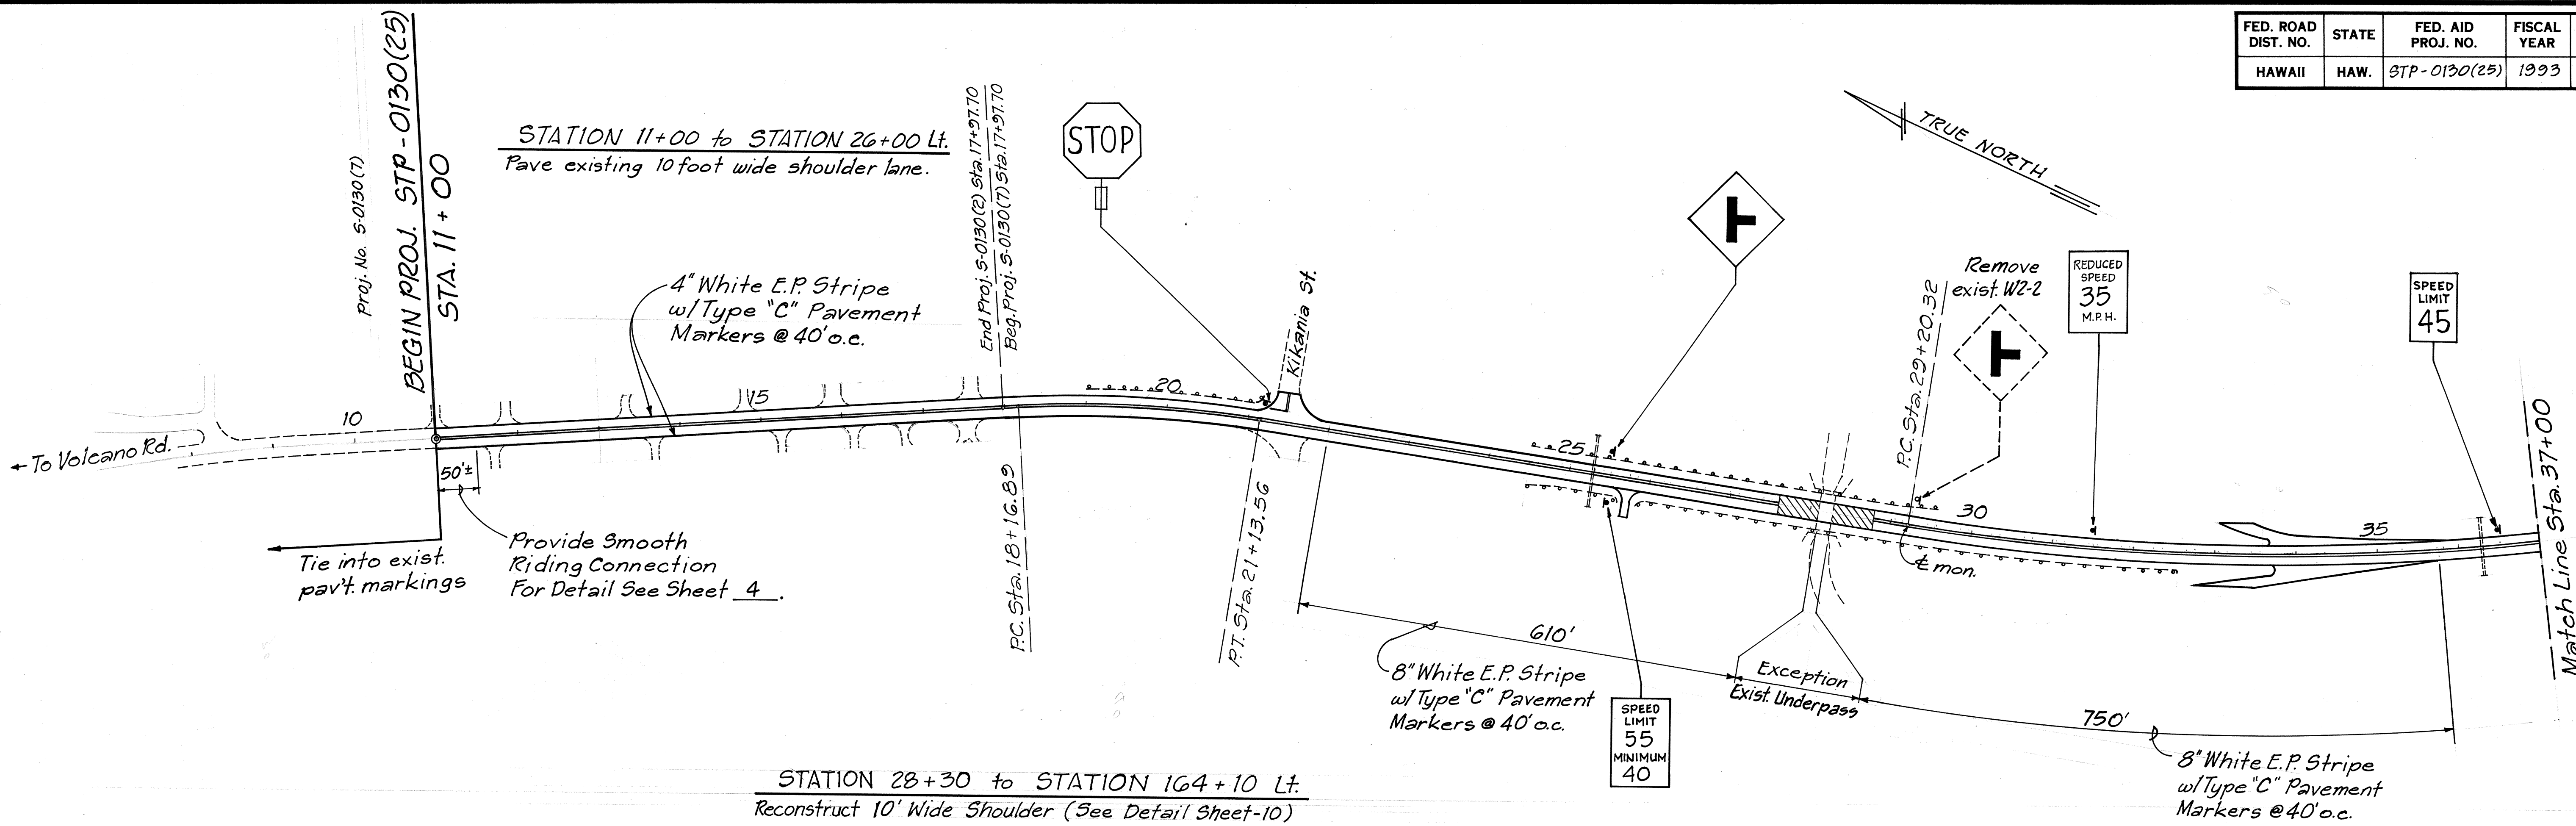

STATION 28+30 to STATION 164+10 Lt.
Reconstruct 10' Wide Shoulder (See Detail Sheet-10)

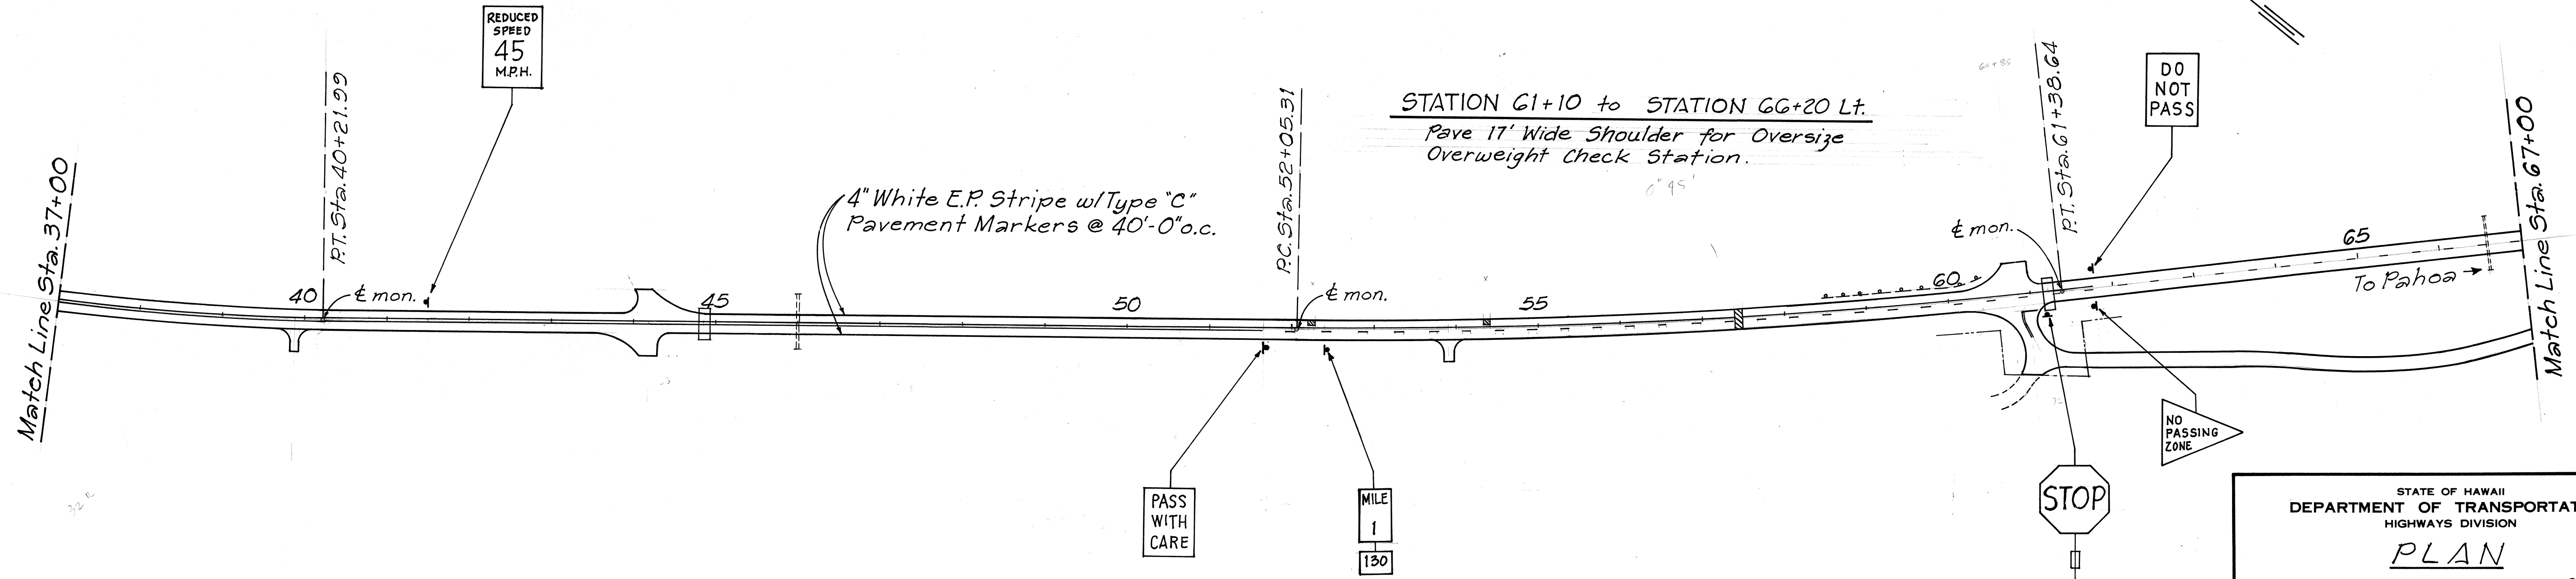

STATION 61+10 to STATION 66+20 Lt.
Pave 17' Wide Shoulder for Oversize
Overweight Check Station.

STATE OF HAWAII

DEPARTMENT OF TRANSPORTATION

HIGHWAYS DIVISION

PLAN

ROADWAY, STRIPING & SIGNS

KEAAU TO PAHOA ROAD

RESURFACING AND IMPROVEMENTS

EA PROJ. NO. STP-0130(25)


Scale: 1"=100'

Date: Sept. 1992


SHEET NO. 1 OF 5 SHEETS

SURVEY PLOTTED BY	DATE
DRAWN BY	
TRACED BY	
DESIGNED BY	
CHECKED BY	
NO.	

FED. ROAD DIST. NO.	STATE	FED. AID PROJ. NO.	FISCAL YEAR	SHEET NO.	TOTAL SHEETS
HAWAII	HAW.	STP-0130(25)	1993	G	21

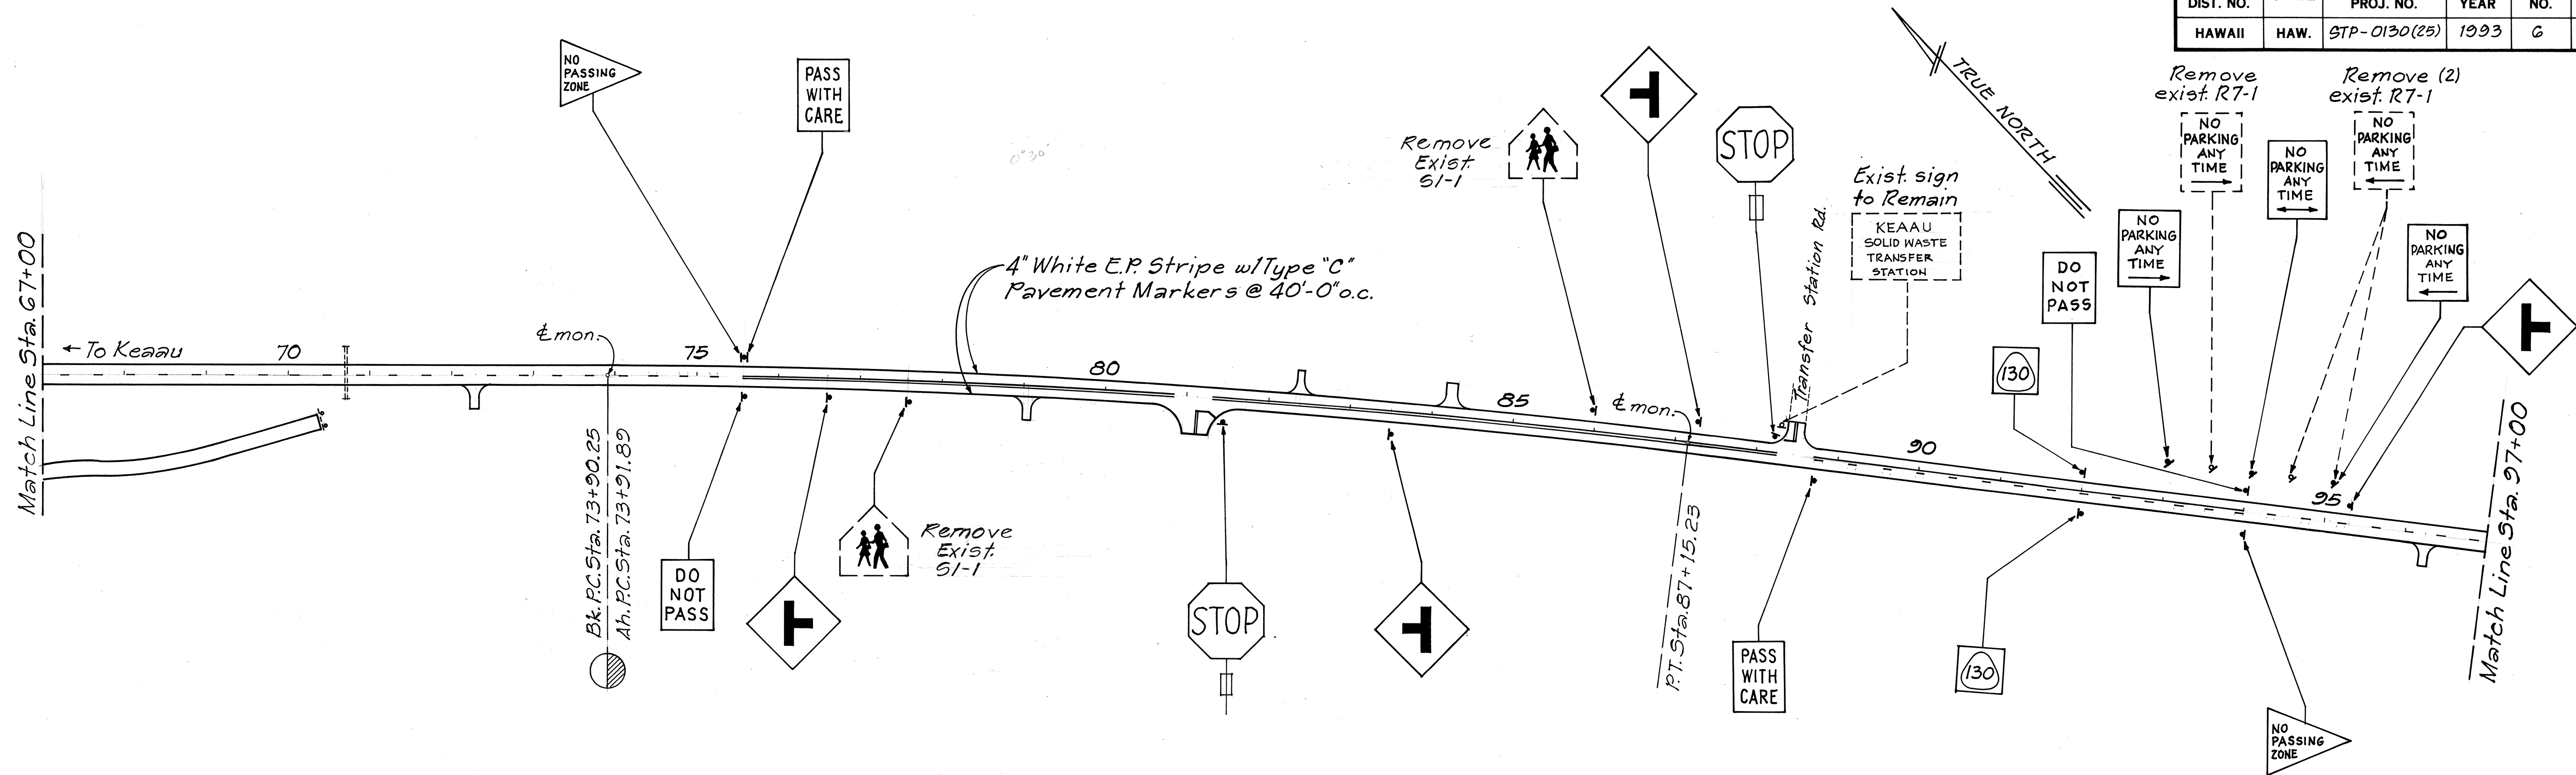


STATION 28+30 to STATION 164+10 Lt.
Reconstruct 10' Wide Shoulder (See Detail Sheet-10)

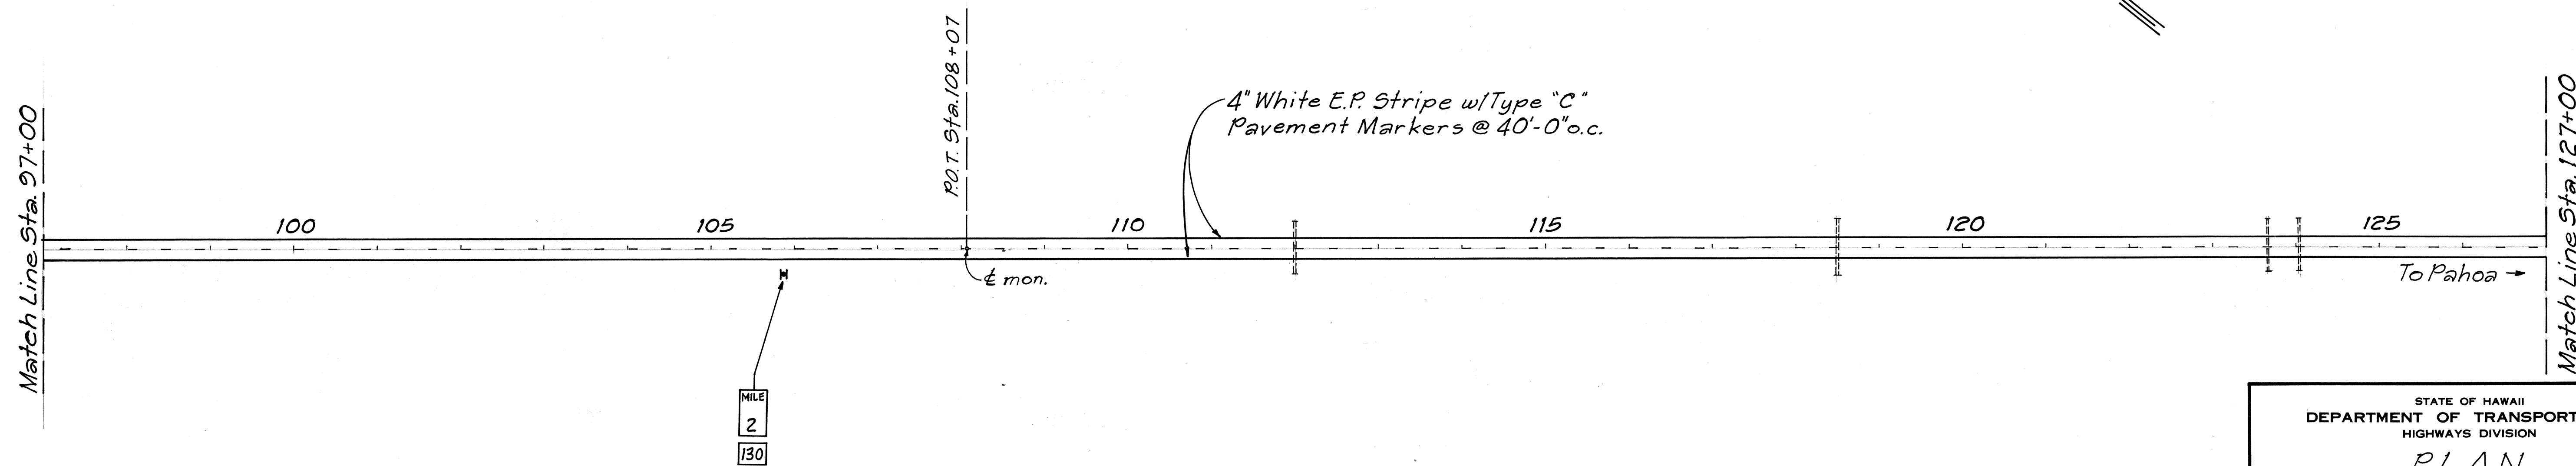


SURVEY PLOTTED BY	DATE
DRAWN BY	
TRACED BY	
CHECKED BY	
NO.	

STATE OF HAWAII
DEPARTMENT OF TRANSPORTATION
HIGHWAYS DIVISION
PLAN
ROADWAY, STRIPING & SIGNS
KEAAU TO PAHOA ROAD
RESURFACING AND IMPROVEMENTS
P.A. PROJ. NO. STP-0130(25)
Scale: 1"=100' Date: Sept. 1992
SHEET NO. 2 OF 5 SHEETS

FED. ROAD DIST. NO.	STATE	FED. AID PROJ. NO.	FISCAL YEAR	SHEET NO.	TOTAL SHEETS
HAWAII	HAW.	STP-0130(25)	1993	7	21

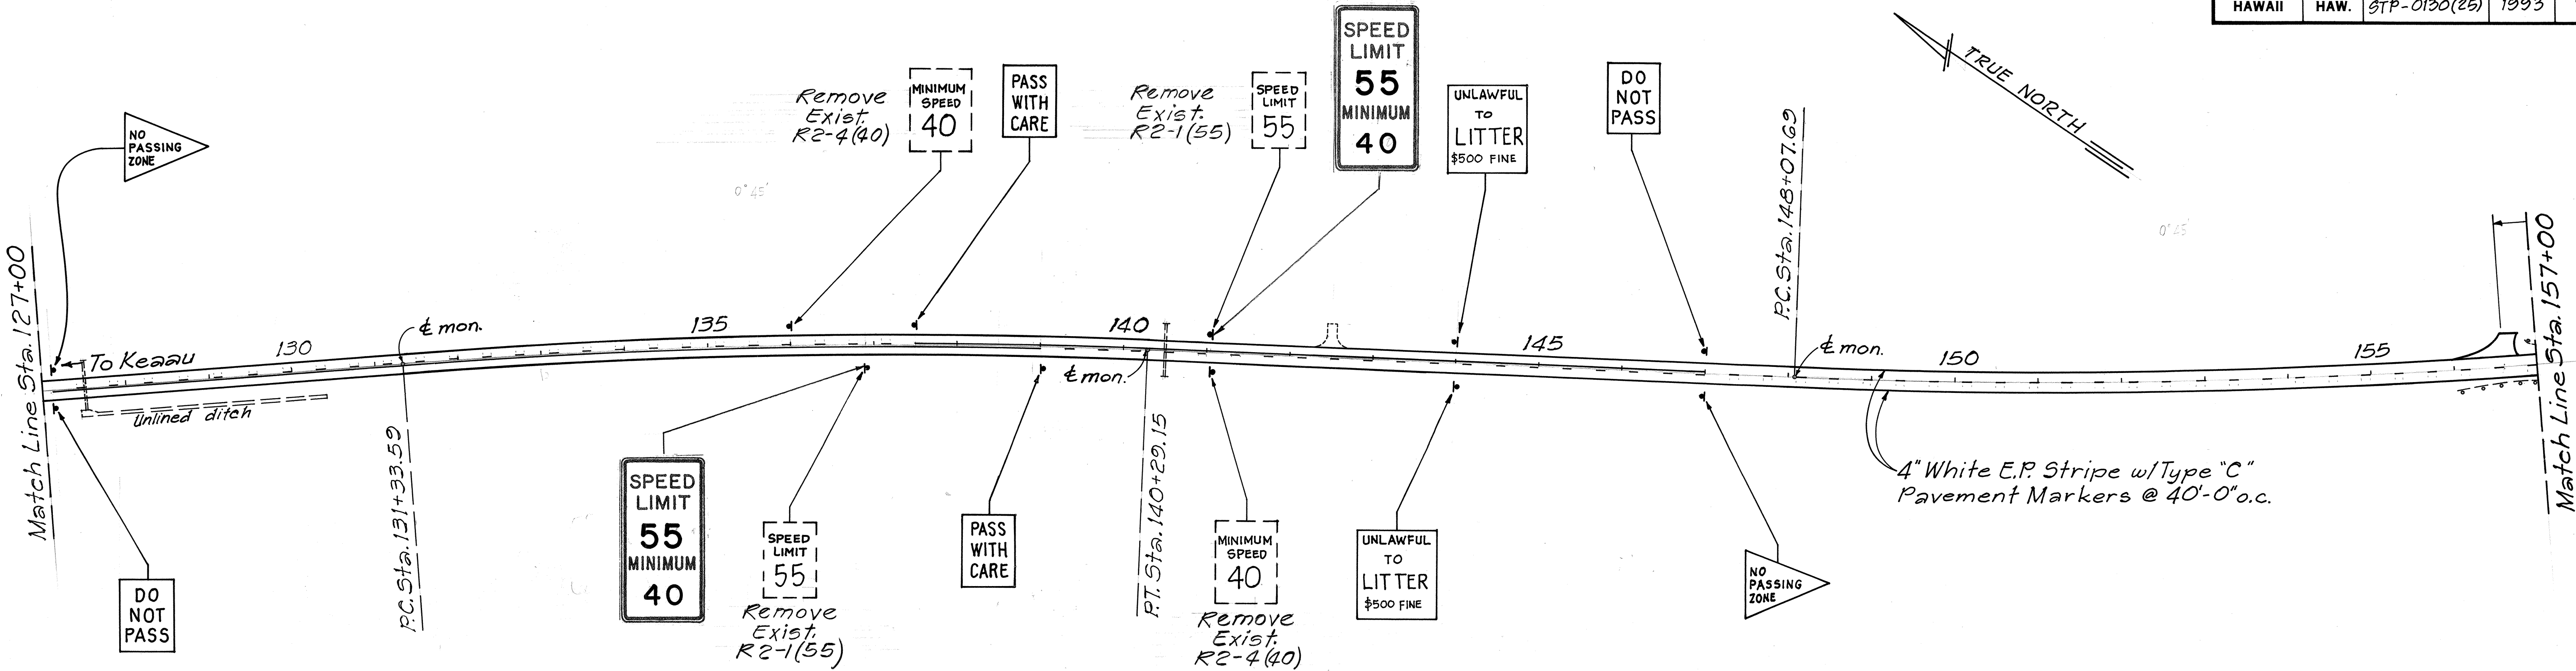

STATION 28+30 to STATION 164+10 Lt.
Reconstruct 10' Wide Shoulder (See Detail Sheet-10)

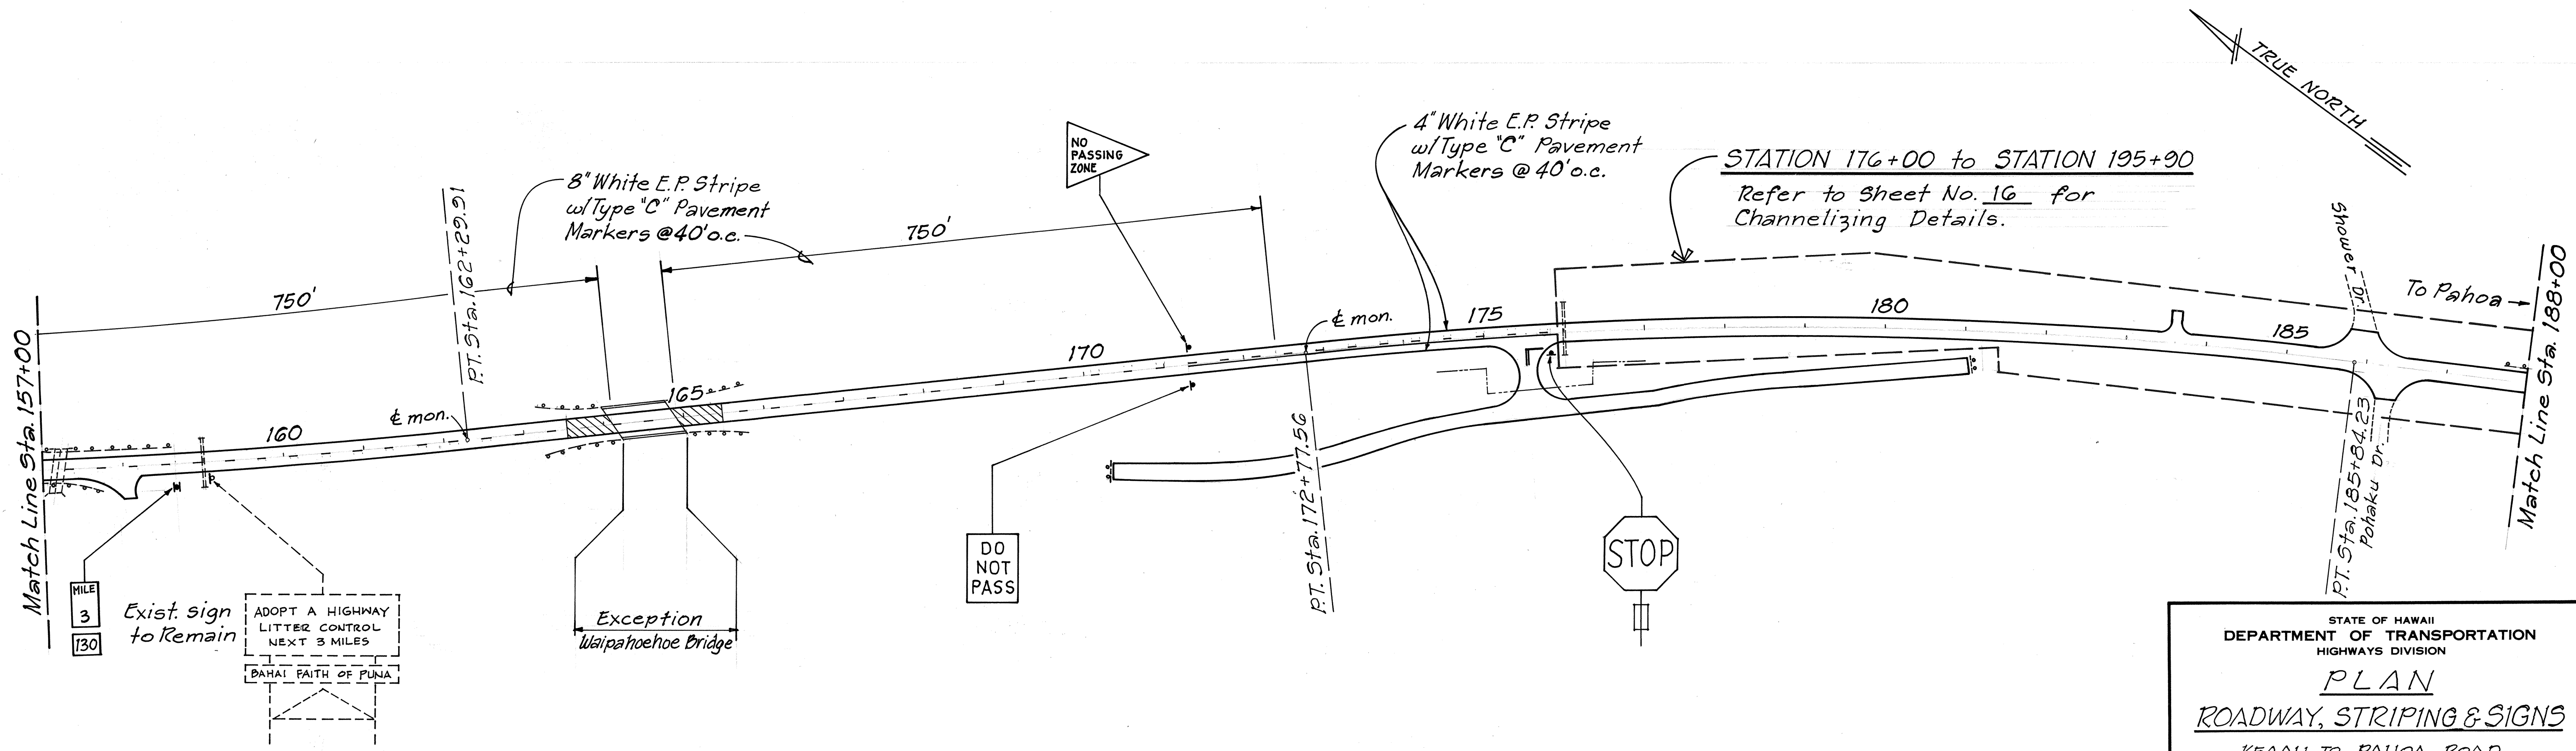

Reconstruct Weakened Pavement Area
See Schedule & Detail Sheet 10.

STATE OF HAWAII
DEPARTMENT OF TRANSPORTATION
HIGHWAYS DIVISION

PLAN

ROADWAY, STRIPING & SIGNS

KEAAU TO PAHOA ROAD

RESURFACING AND IMPROVEMENTS

FAPROJ. NO. STP-0130(25)

Scale: 1"=100' Date: Sept. 1992

SHEET NO. 3 OF 5 SHEETS

SURVEY PLOTTED BY	DATE
DRAWN BY	
TRACED BY	
CHECKED BY	
NO. 1	
NO. 2	
NO. 3	
NO. 4	
NO. 5	
NO. 6	
NO. 7	
NO. 8	
NO. 9	
NO. 10	

STATE OF HAWAII
DEPARTMENT OF TRANSPORTATION
HIGHWAYS DIVISION



PLAN

ROADWAY, STRIPING & SIGNS

KEAAU TO PAHOA ROAD
RESURFACING AND IMPROVEMENTS
FA PROJ. NO. STR-0130(25)


Scale: 1"=100' Date: Sept. 1992

SHEET No. 4 OF 5 SHEETS

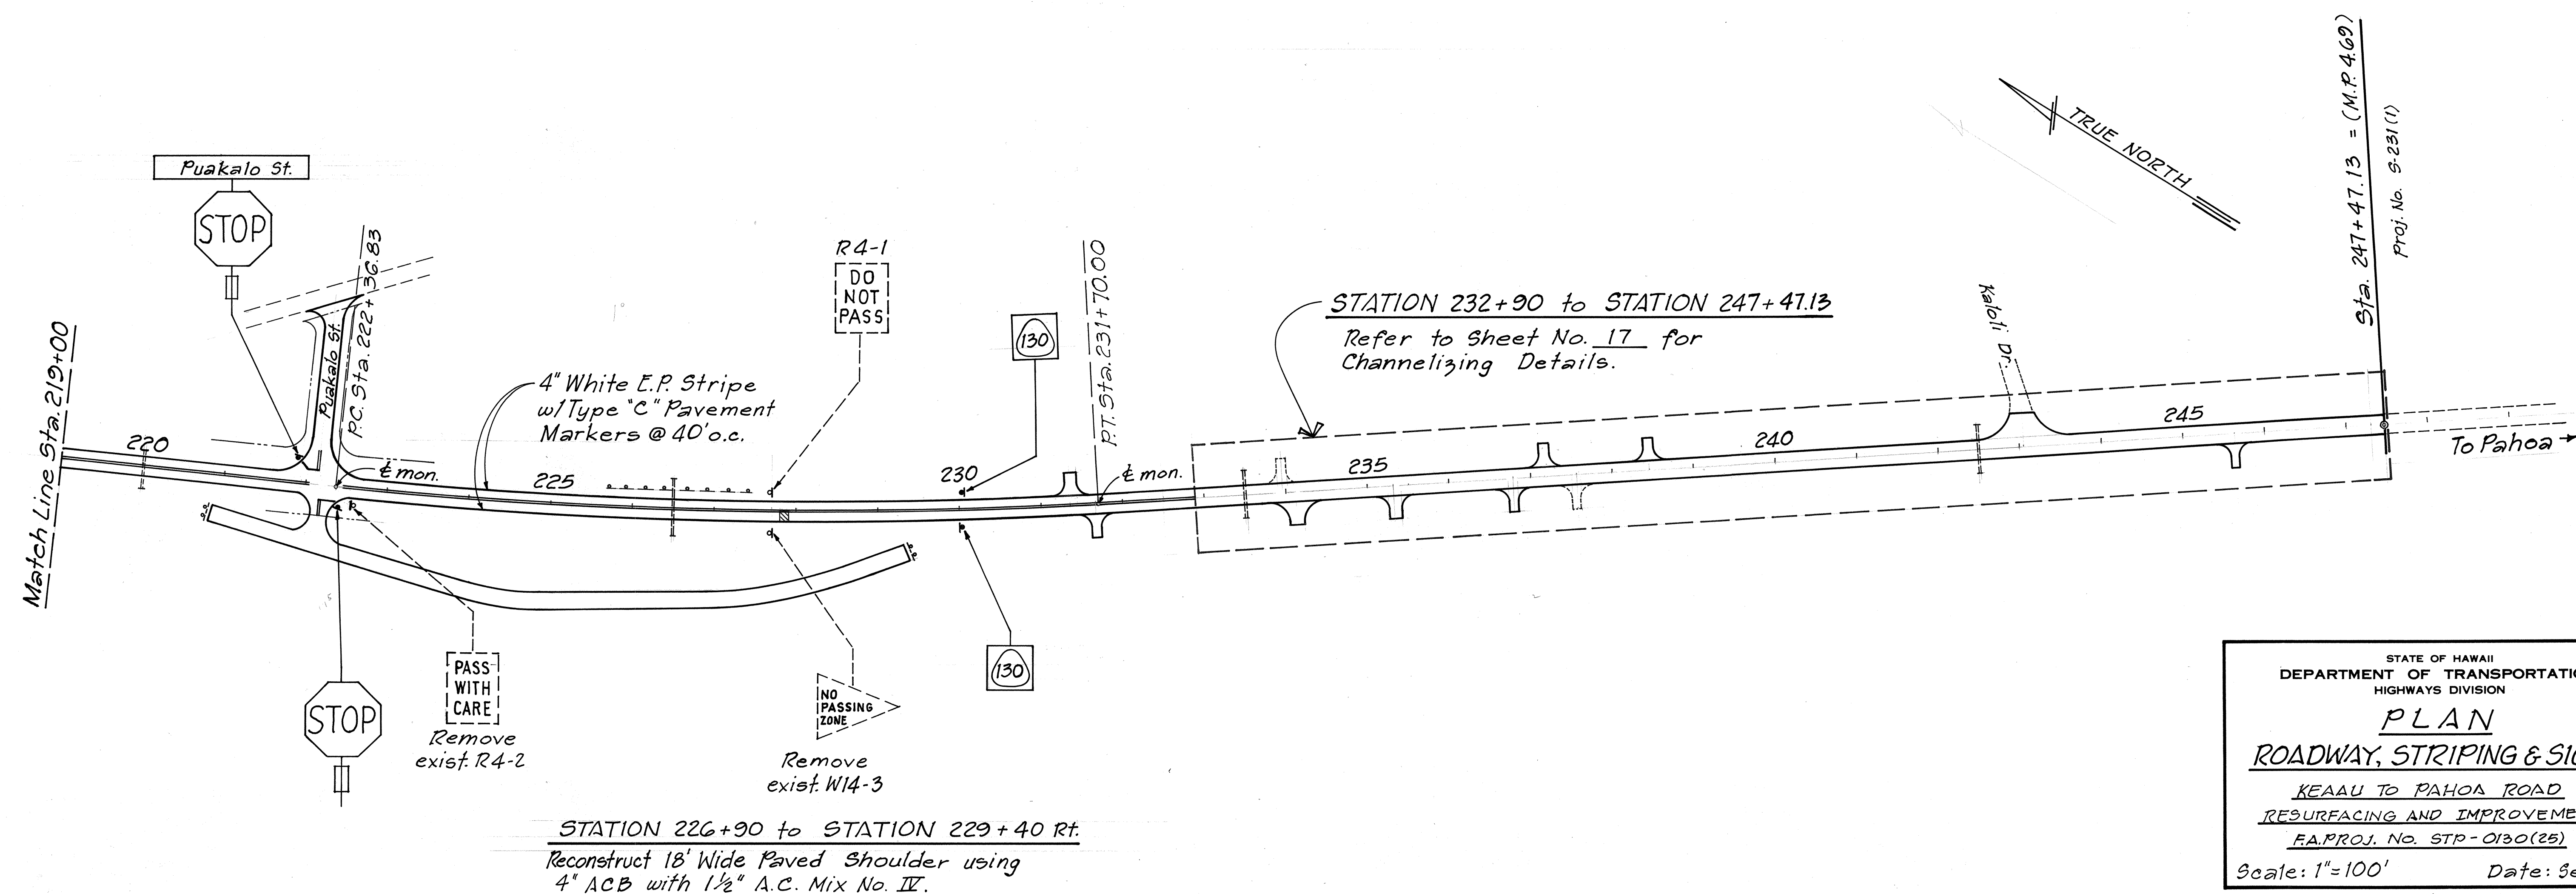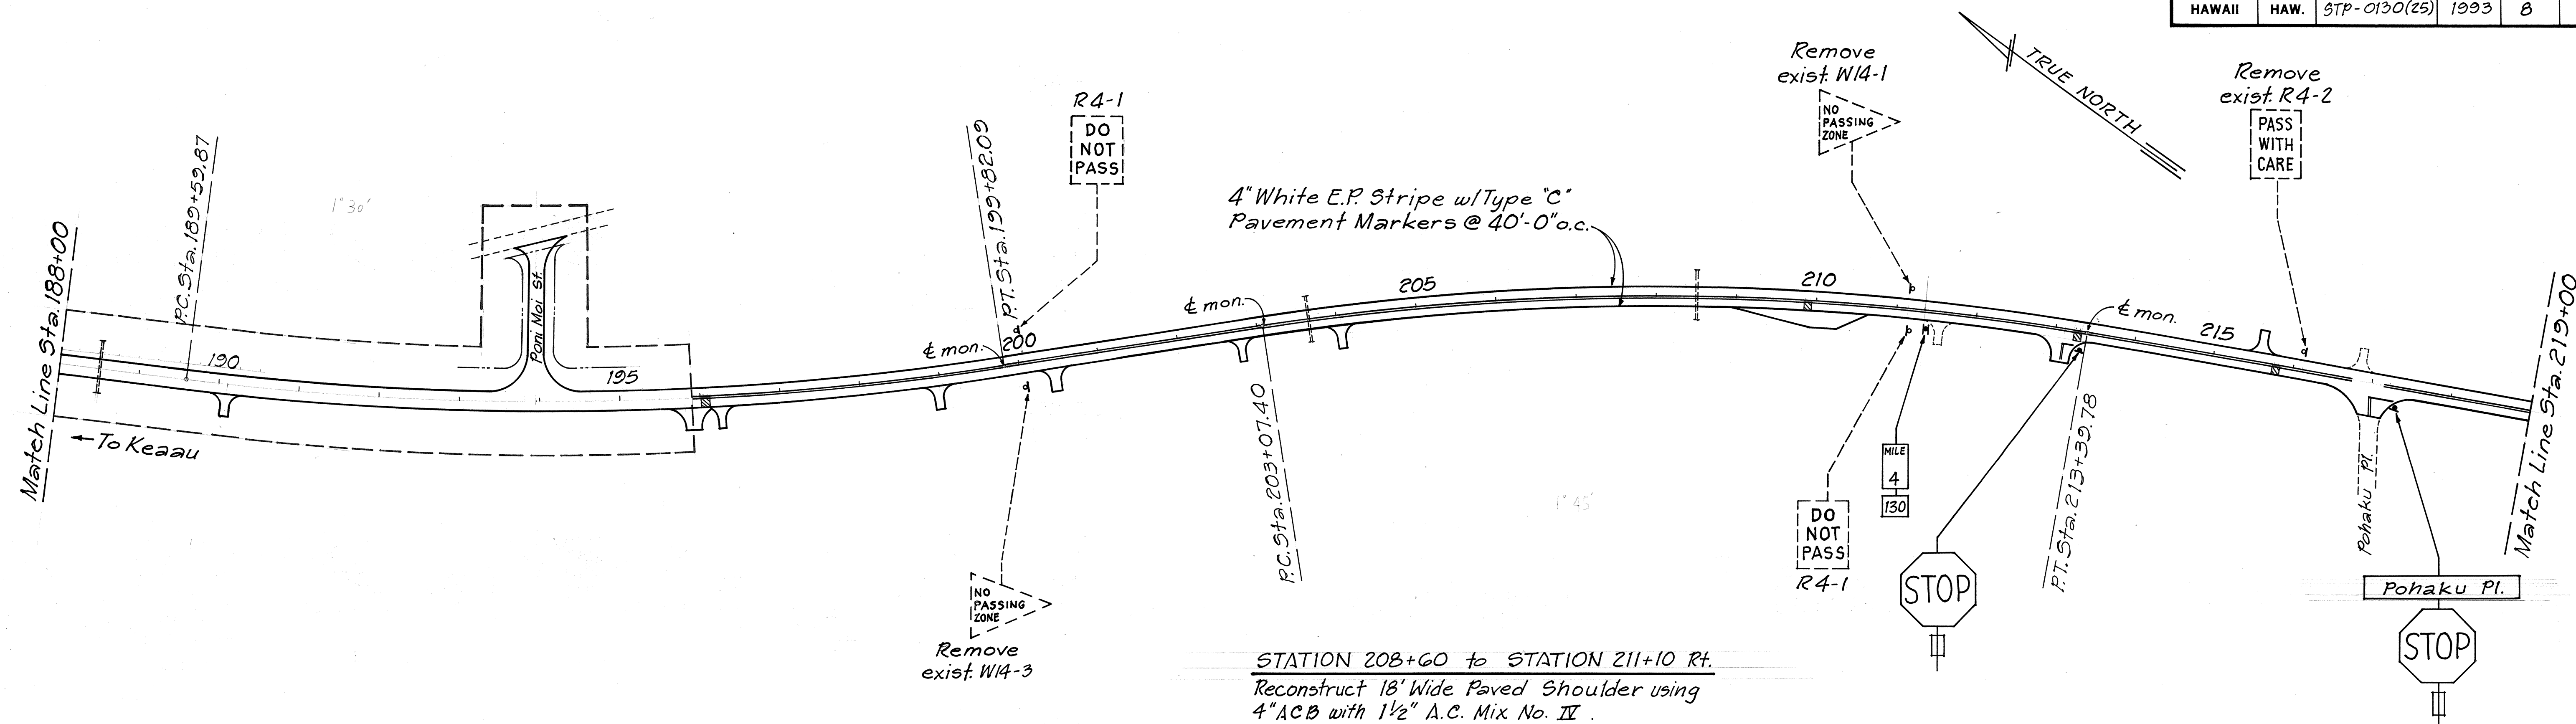

ORIGINAL PLAN	SURVEY PLOTTED BY _____ DATE _____
NOTE BOOK	DRAWN BY _____ *
	TRACED BY _____ *
	DESIGNED BY _____ *
	QUANTITIES BY _____ *
No. _____	CHECKED BY _____ *

FED. ROAD DIST. NO.	STATE	FED. AID PROJ. NO.	FISCAL YEAR	SHEET NO.	TOTAL SHEETS
HAWAII	HAW.	STP-0130(25)	1993	9	21

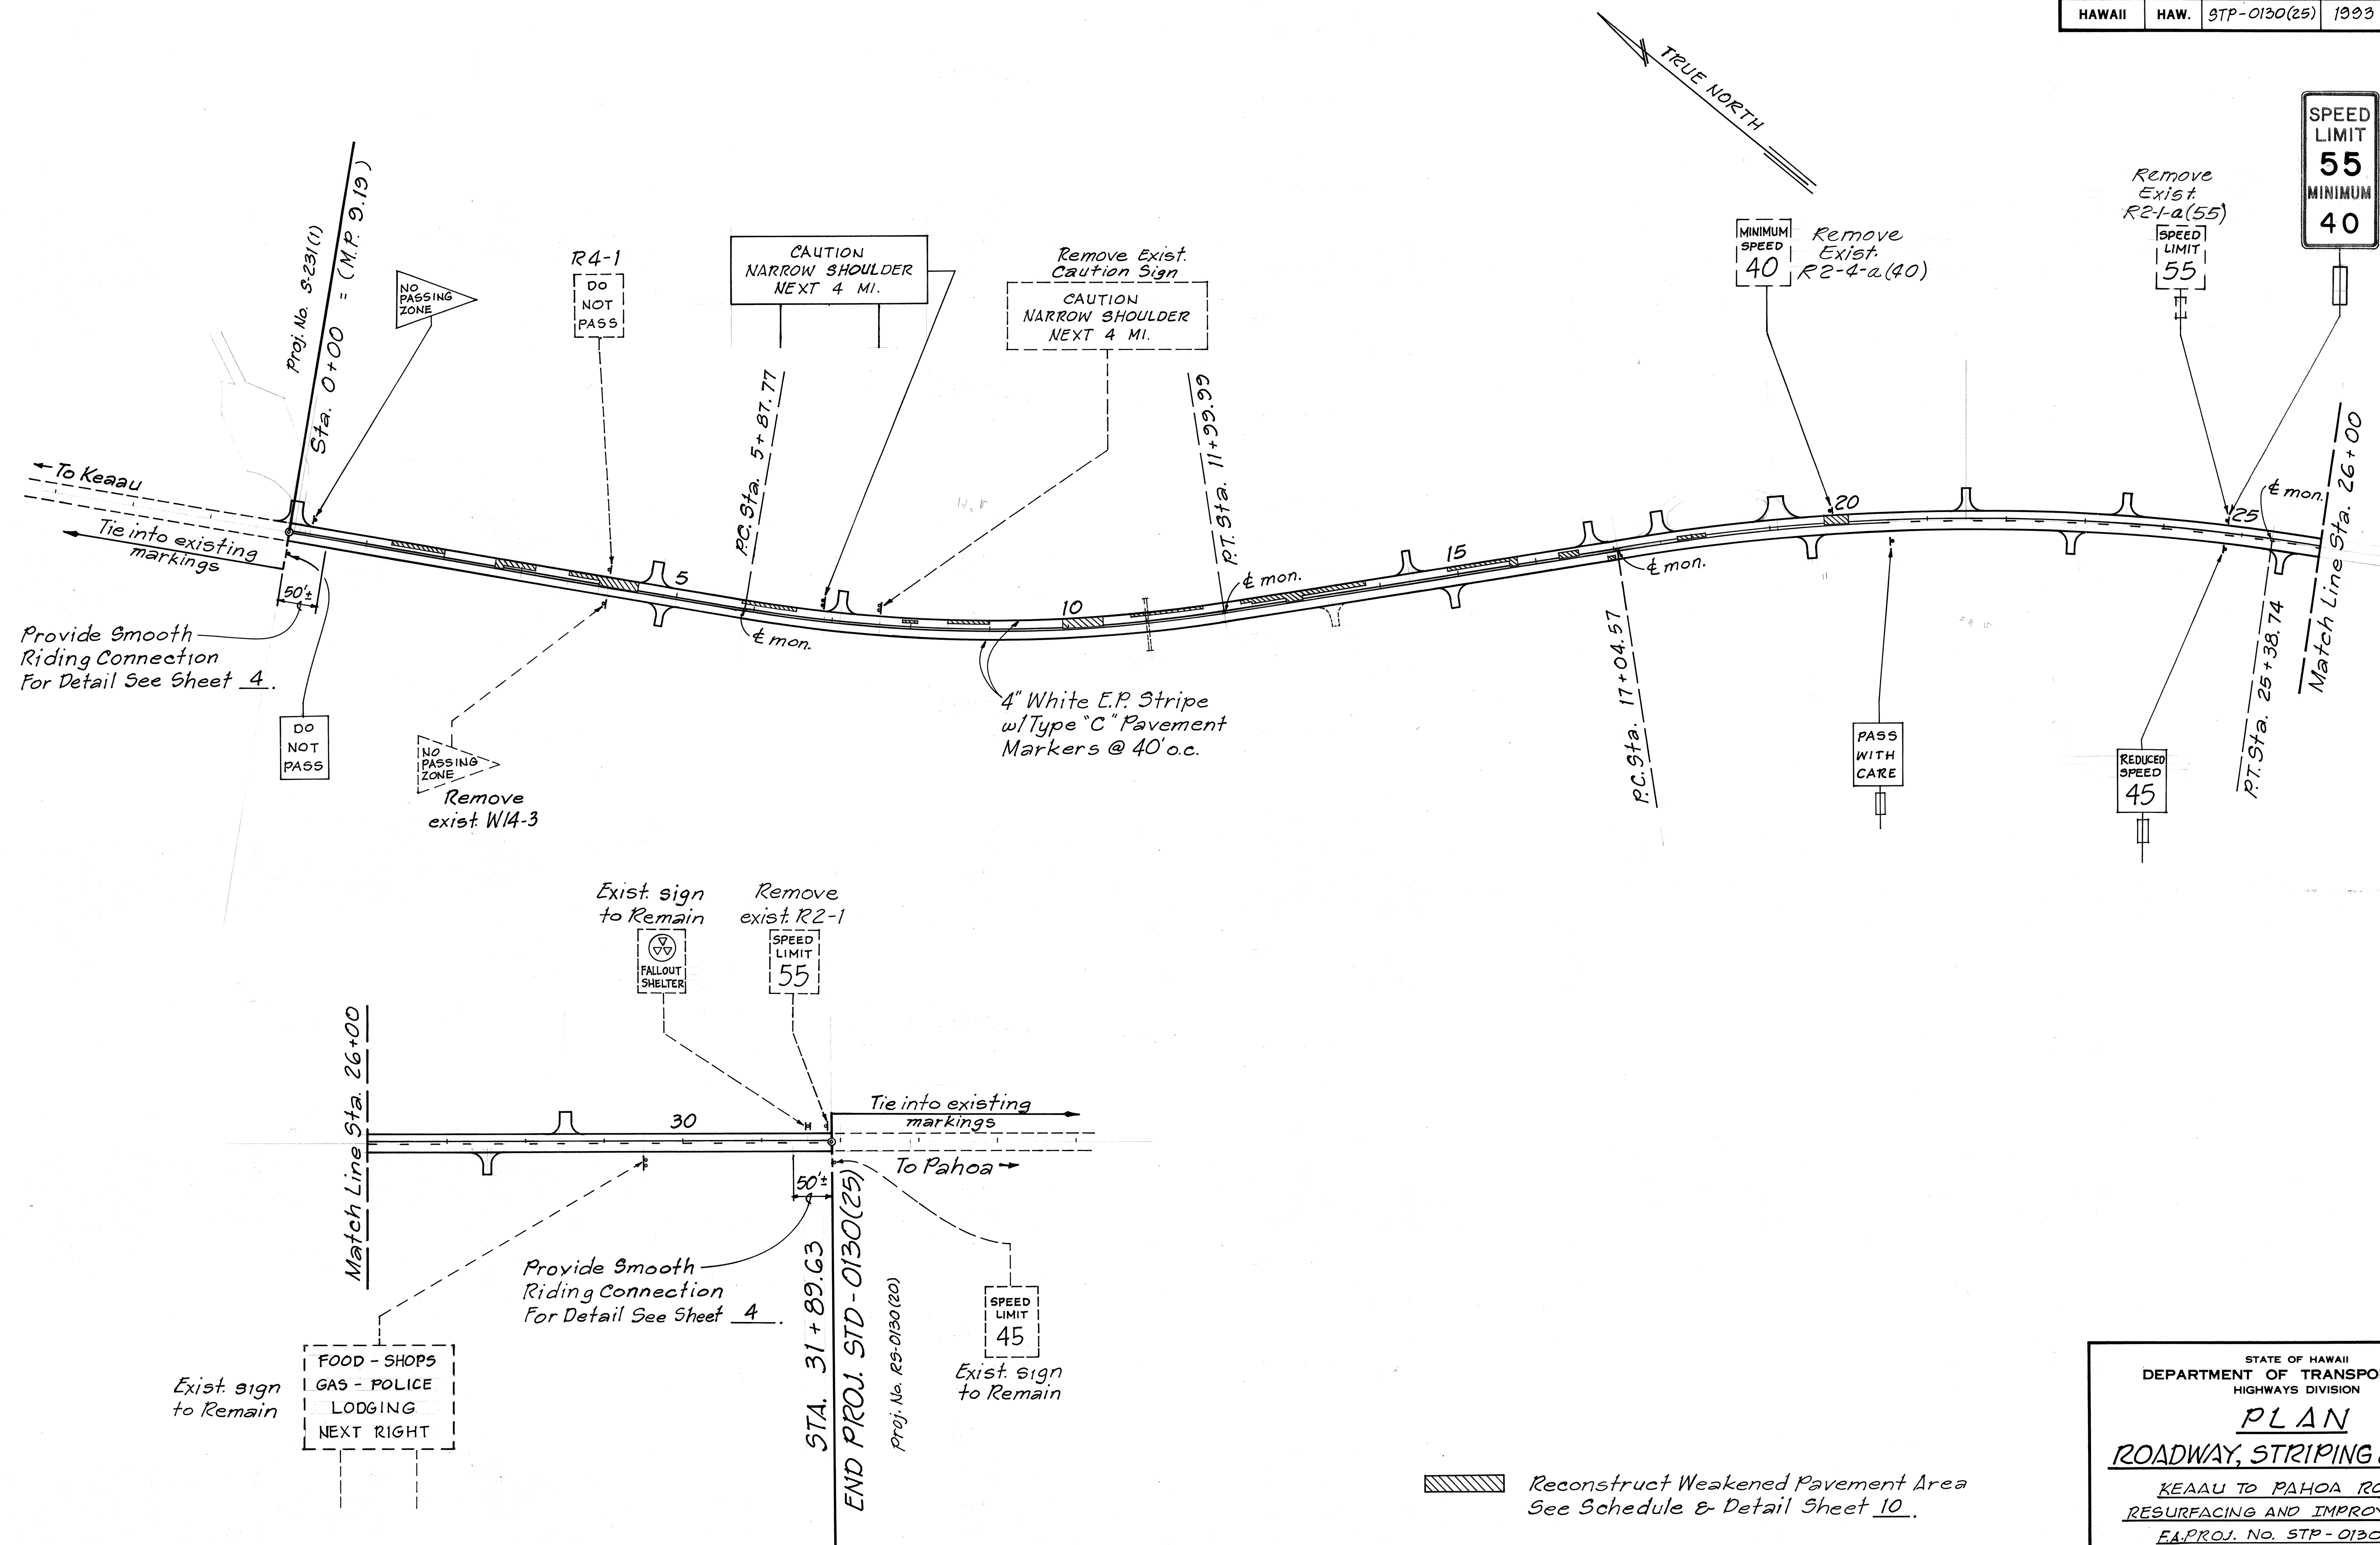

ORIGINAL PLAN	SURVEY PLOTTED BY _____ DATE _____
NOTE BOOK	DRAWN BY _____
	TRACED BY _____
	DESIGNED BY _____
	QUANTITIES BY _____
No. _____	CHECKED BY _____

STATE OF HAWAII
DEPARTMENT OF TRANSPORTATION
HIGHWAYS DIVISION

PLAN

ROADWAY, STRIPING & SIGNS

KEAAU TO PAHOA ROAD
RESURFACING AND IMPROVEMENTS
EA PROJ. No. STP - 0130(25)

Scale: 1"=100' Date: Sept. 1992

SHEET NO. 5 OF 5 SHEETS