

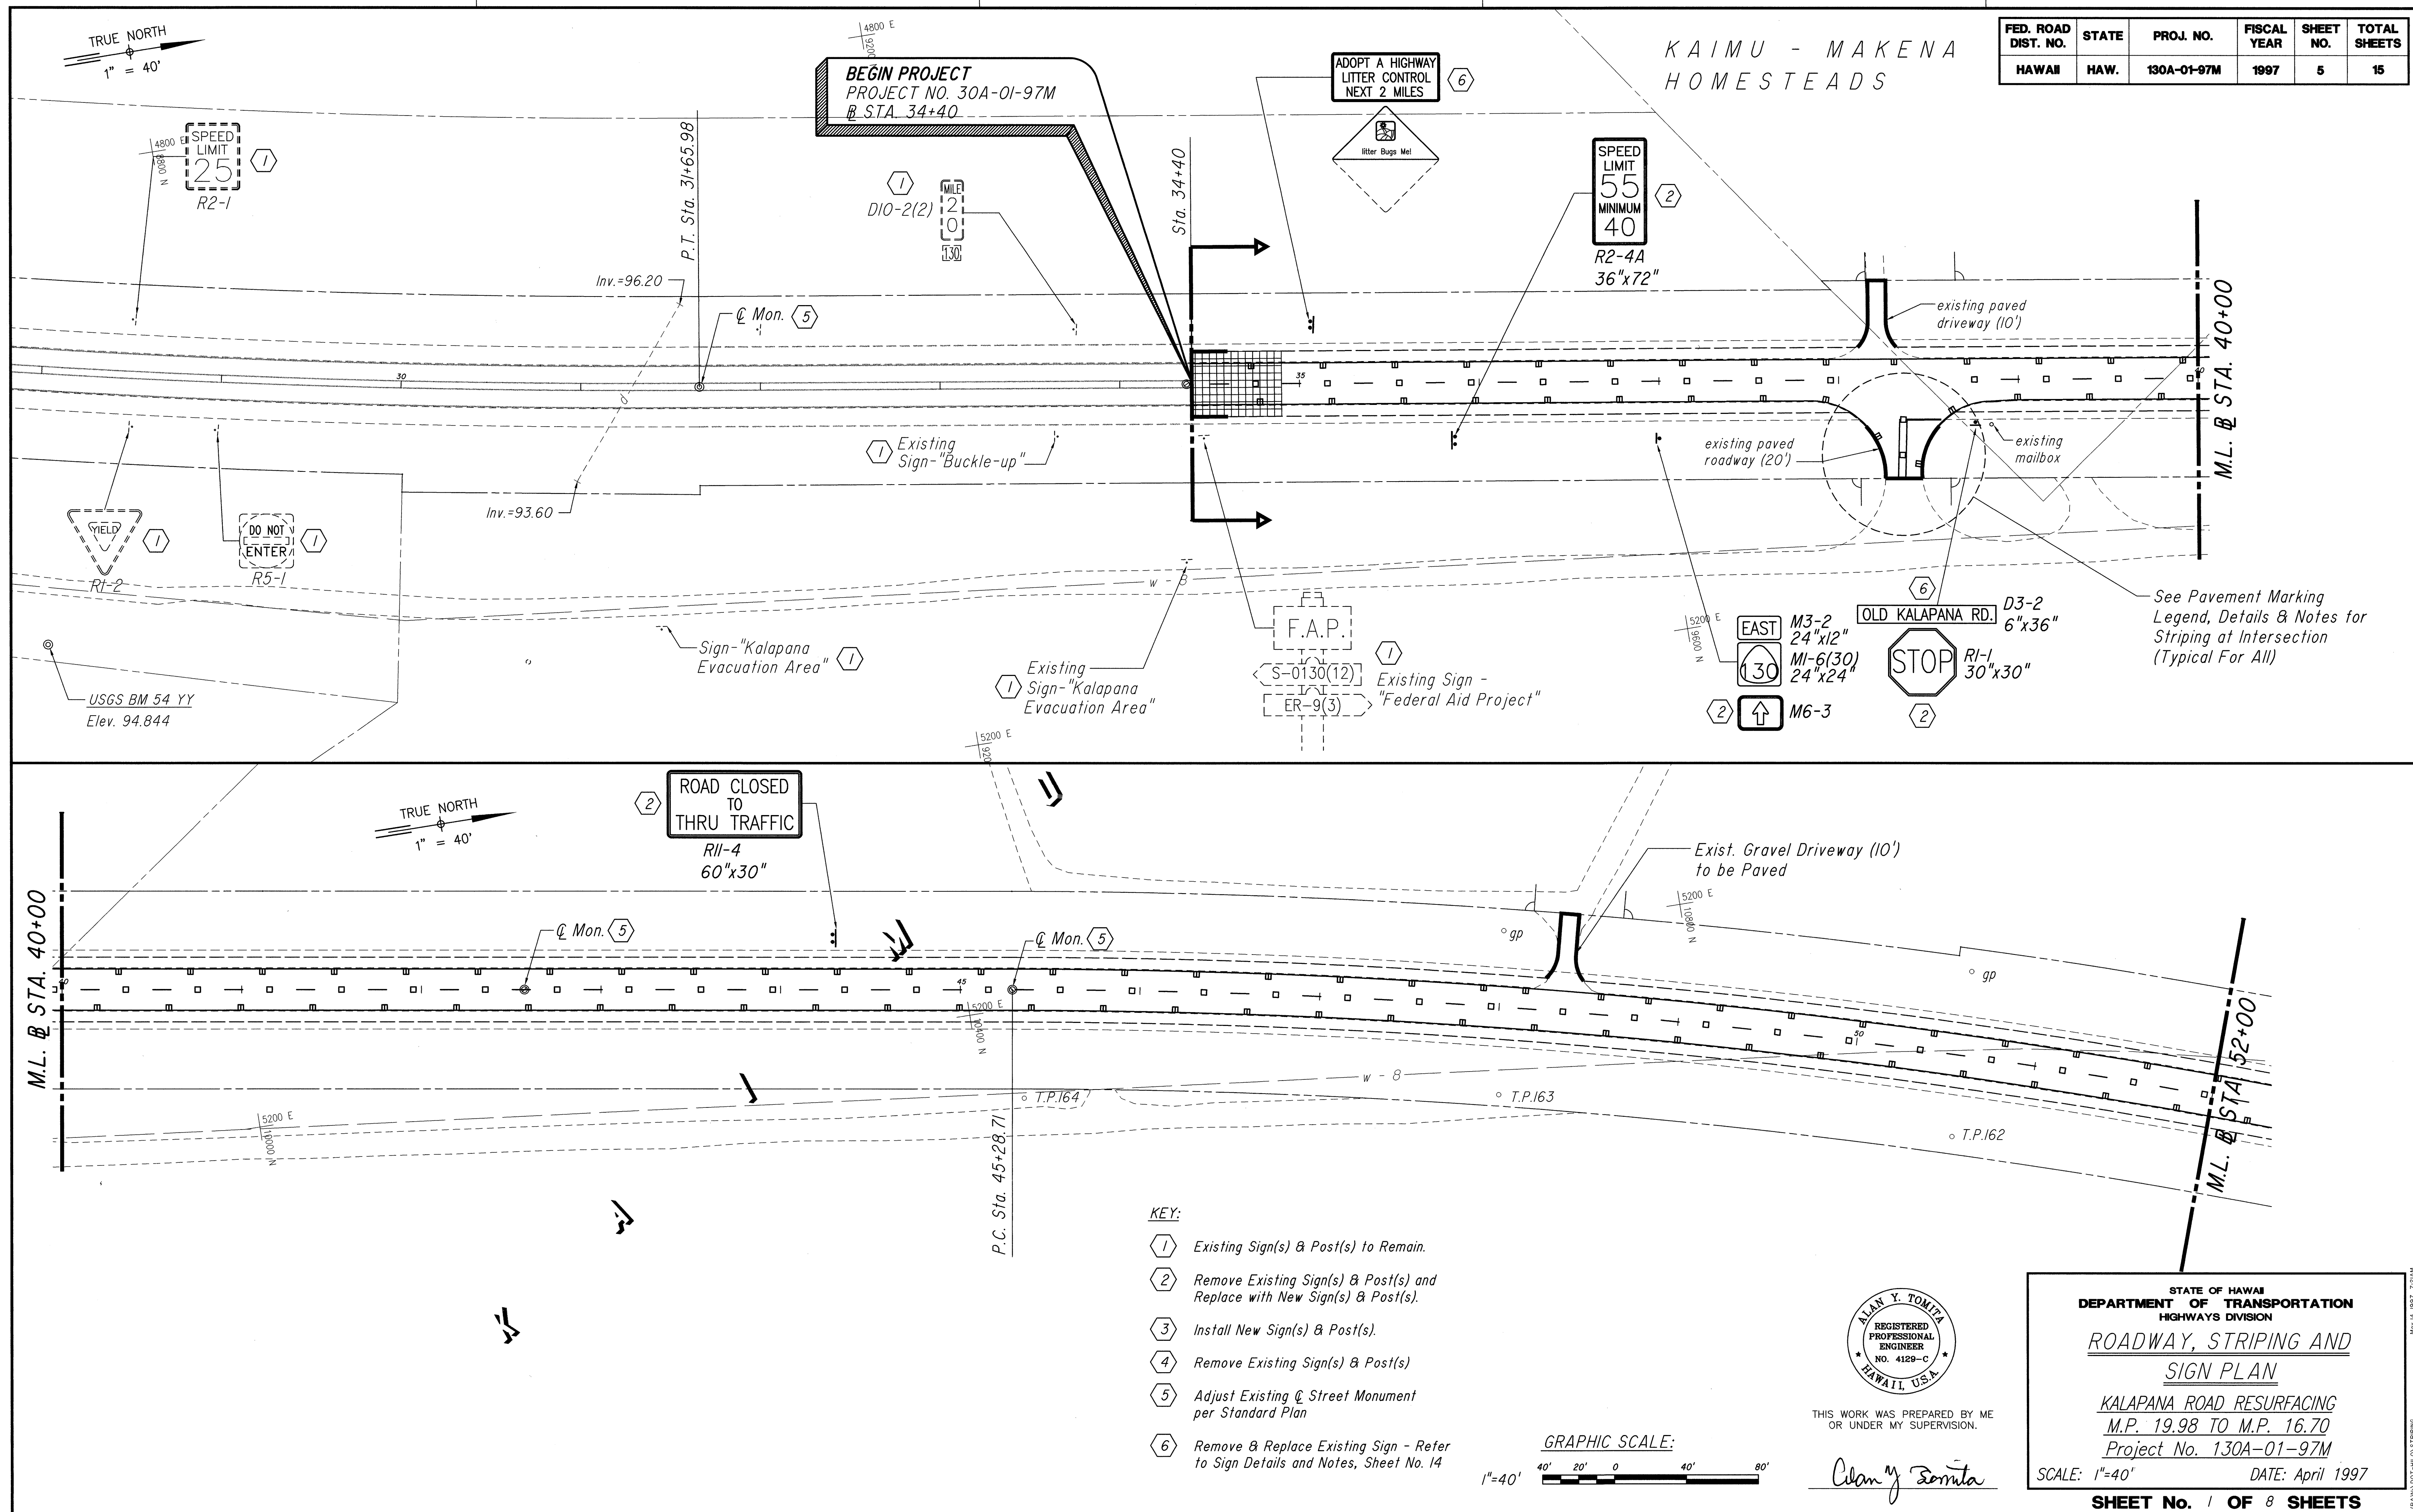


FED. ROAD DIST. NO.	STATE	PROJ. NO.	FISCAL YEAR	SHEET NO.	TOTAL SHEETS
HAWAII	HAW.	130A-01-97M	1997	5	15

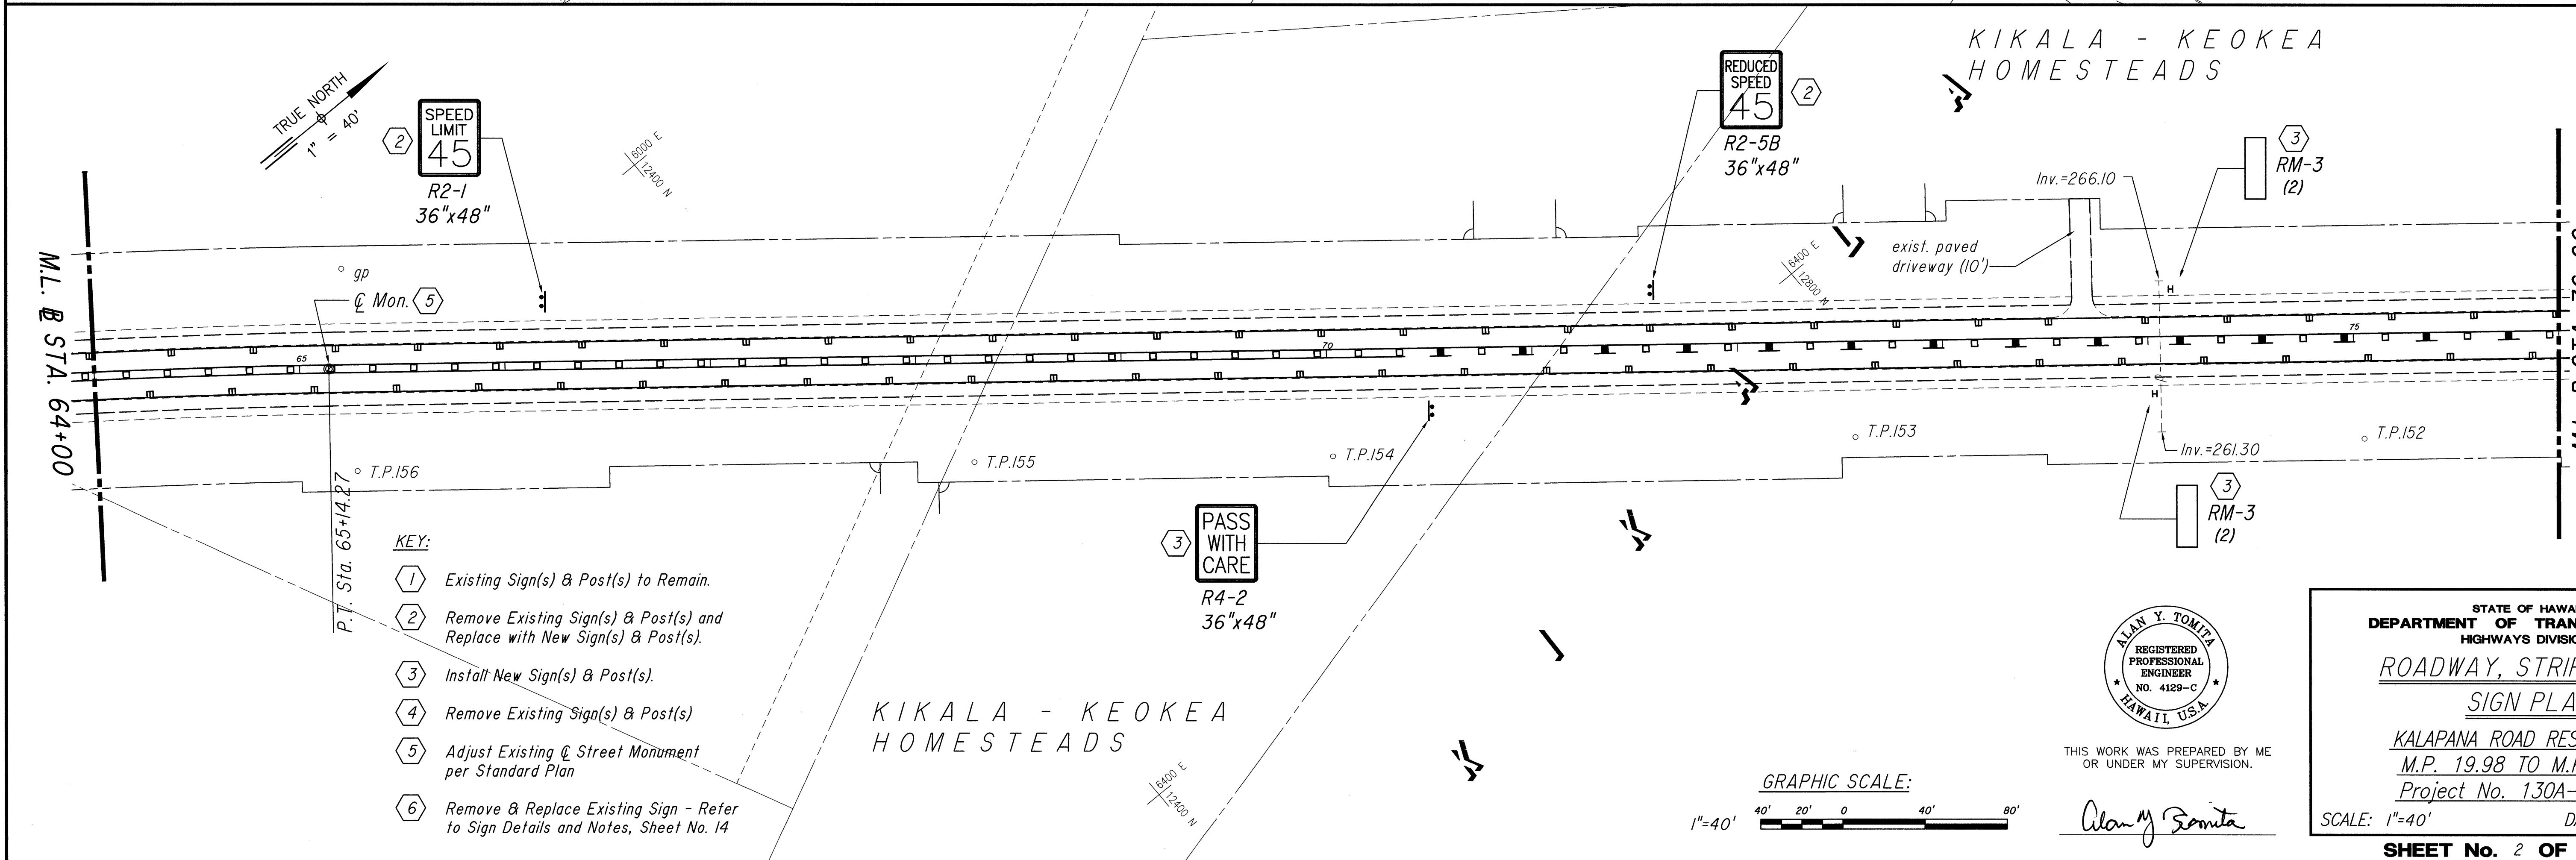

FED. ROAD DIST. NO.	STATE	PROJ. NO.	FISCAL YEAR	SHEET NO.	TOTAL SHEETS
HAWAII	HAW.	130A-01-97M	1997	6	15

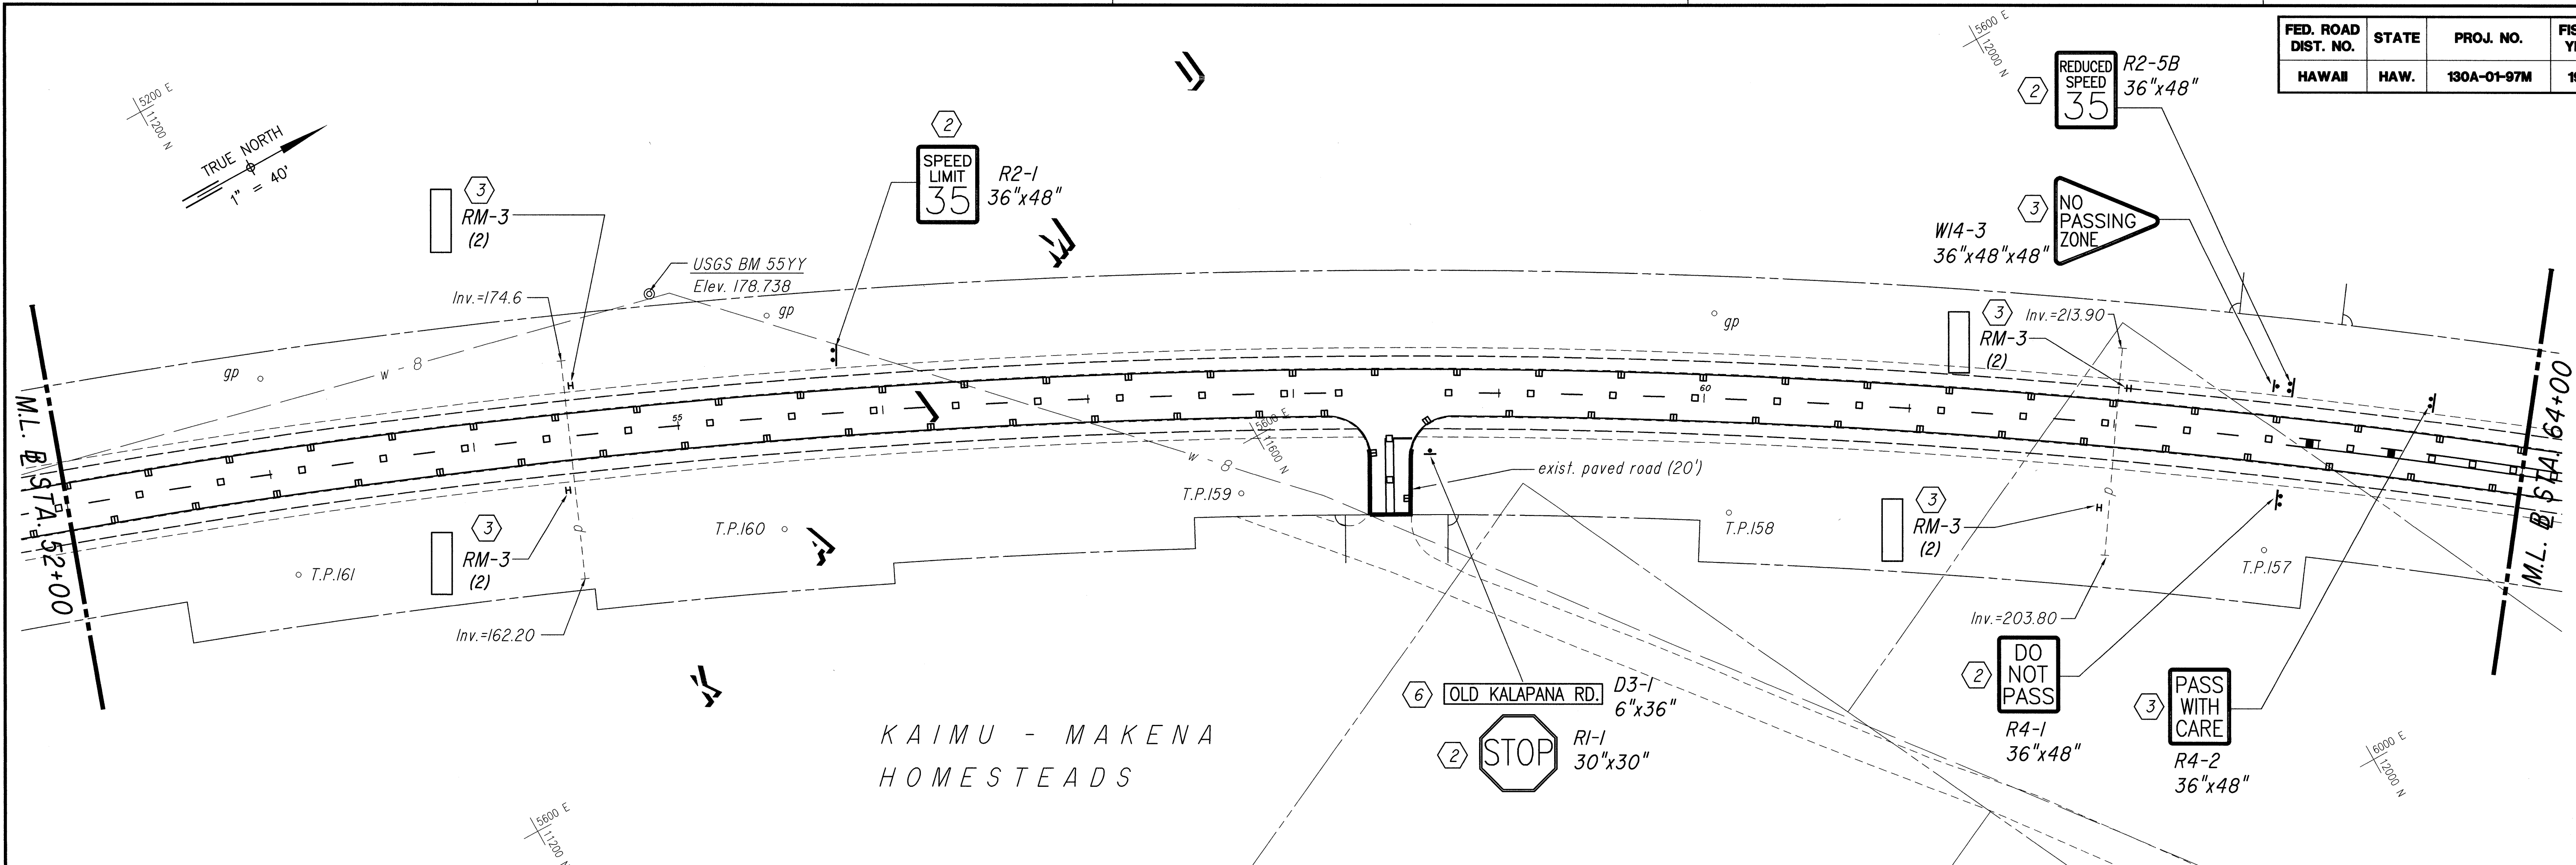


- KEY:
- 1 Existing Sign(s) & Post(s) to Remain.
 - 2 Remove Existing Sign(s) & Post(s) and Replace with New Sign(s) & Post(s).
 - 3 Install New Sign(s) & Post(s).
 - 4 Remove Existing Sign(s) & Post(s).
 - 5 Adjust Existing & Street Monument per Standard Plan
 - 6 Remove & Replace Existing Sign - Refer to Sign Details and Notes, Sheet No. 14



THIS WORK WAS PREPARED BY ME OR UNDER MY SUPERVISION.

Alan Y. Tomita

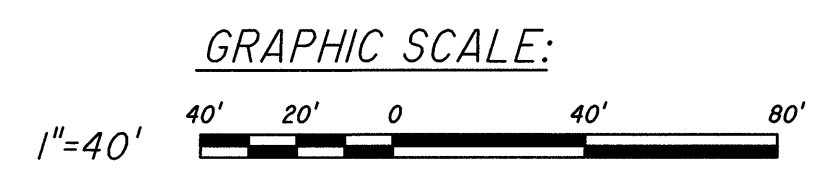

STATE OF HAWAII
DEPARTMENT OF TRANSPORTATION
HIGHWAYS DIVISION

ROADWAY, STRIPING AND SIGN PLAN

KALAPANA ROAD RESURFACING
M.P. 19.98 TO M.P. 16.70
Project No. 130A-01-97M



SCALE: 1"=40' DATE: April 1997

SHEET No. 2 OF 8 SHEETS

DATE	_____
SURVEY PLOTTED BY	_____
DESIGNED BY	_____
NOTED BY	_____
CHECKED BY	_____
NO.	_____

FED. ROAD DIST. NO.	STATE	PROJ. NO.	FISCAL YEAR	SHEET NO.	TOTAL SHEETS
HAWAII	HAW.	130A-01-97M	1997	7	15

- KEY:
- 1 Existing Sign(s) & Post(s) to Remain.
 - 2 Remove Existing Sign(s) & Post(s) and Replace with New Sign(s) & Post(s).
 - 3 Install New Sign(s) & Post(s).
 - 4 Remove Existing Sign(s) & Post(s).
 - 5 Adjust Existing $\varnothing$ Street Monument per Standard Plan
 - 6 Remove & Replace Existing Sign - Refer to Sign Details and Notes, Sheet No. 14

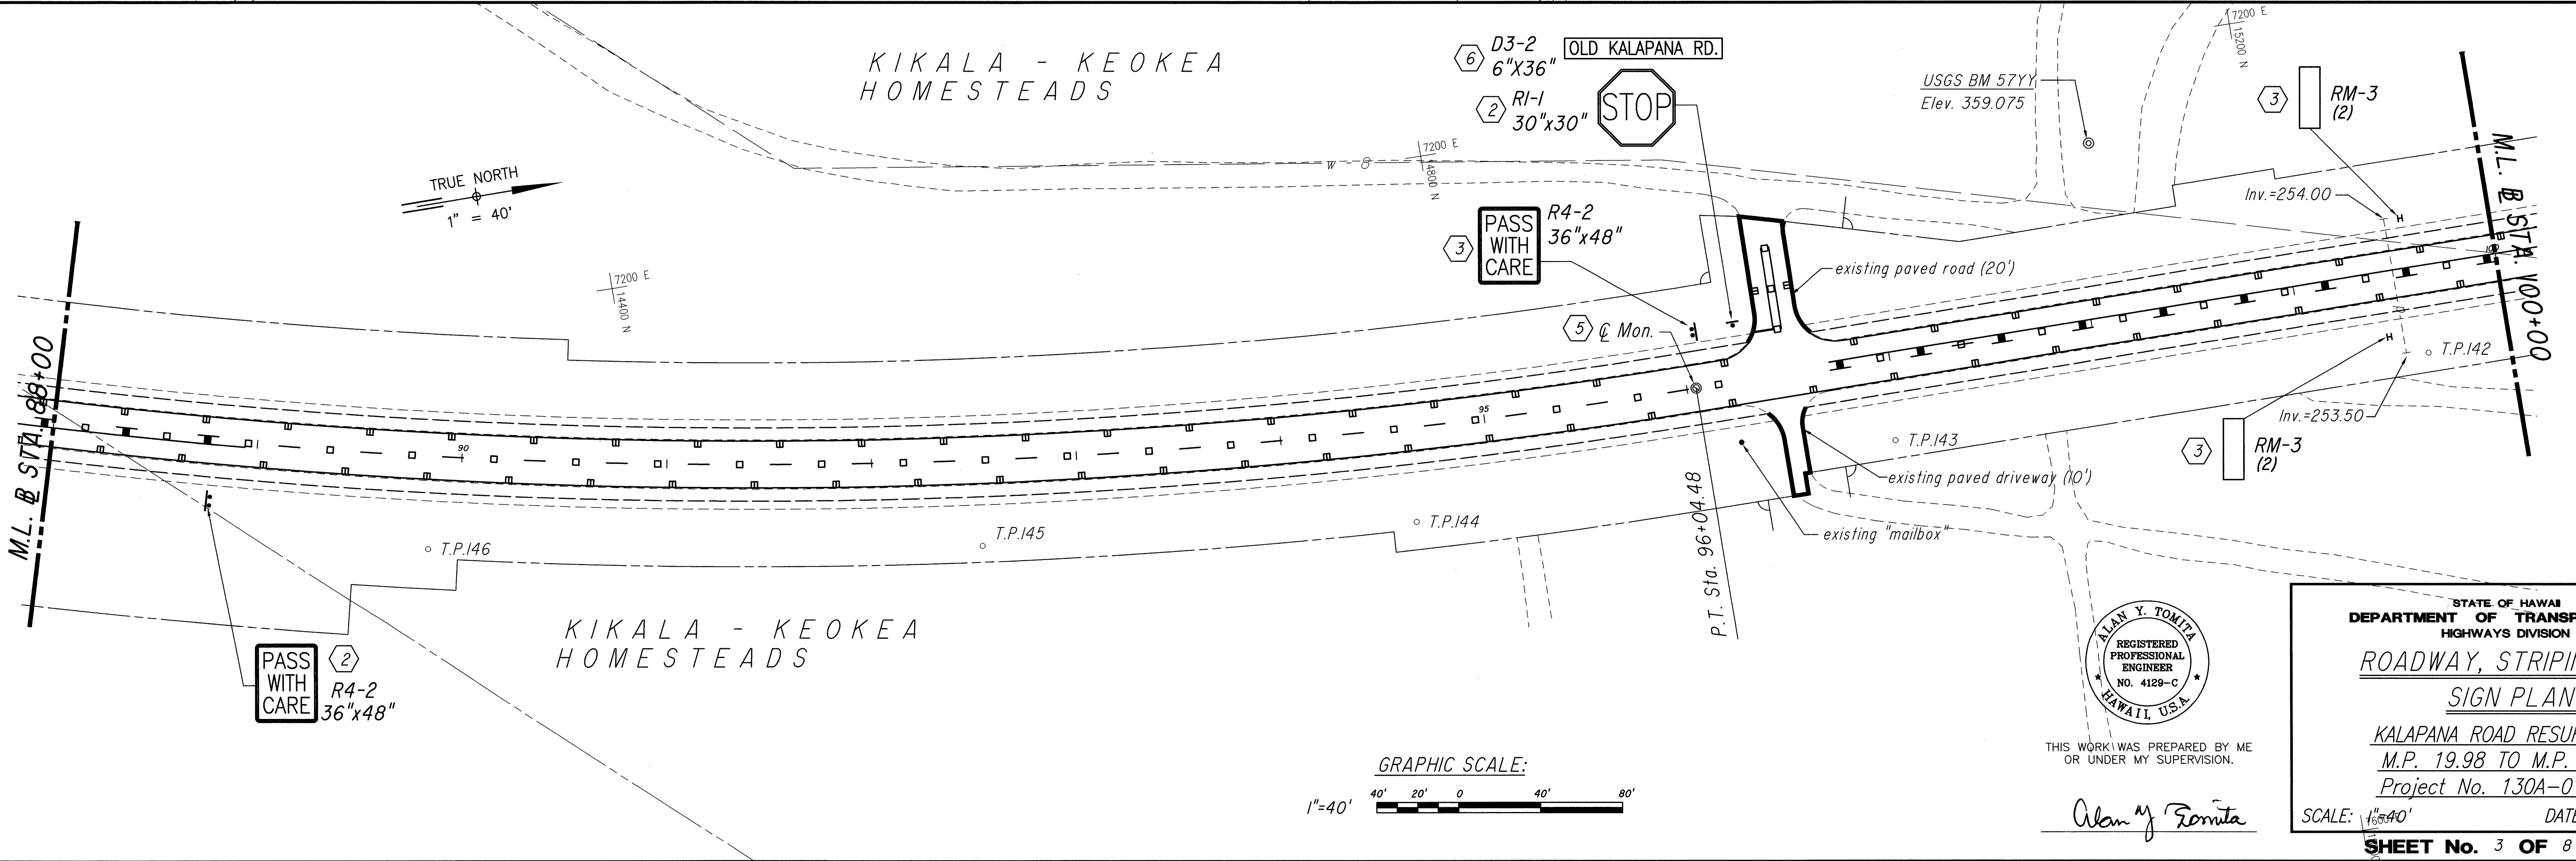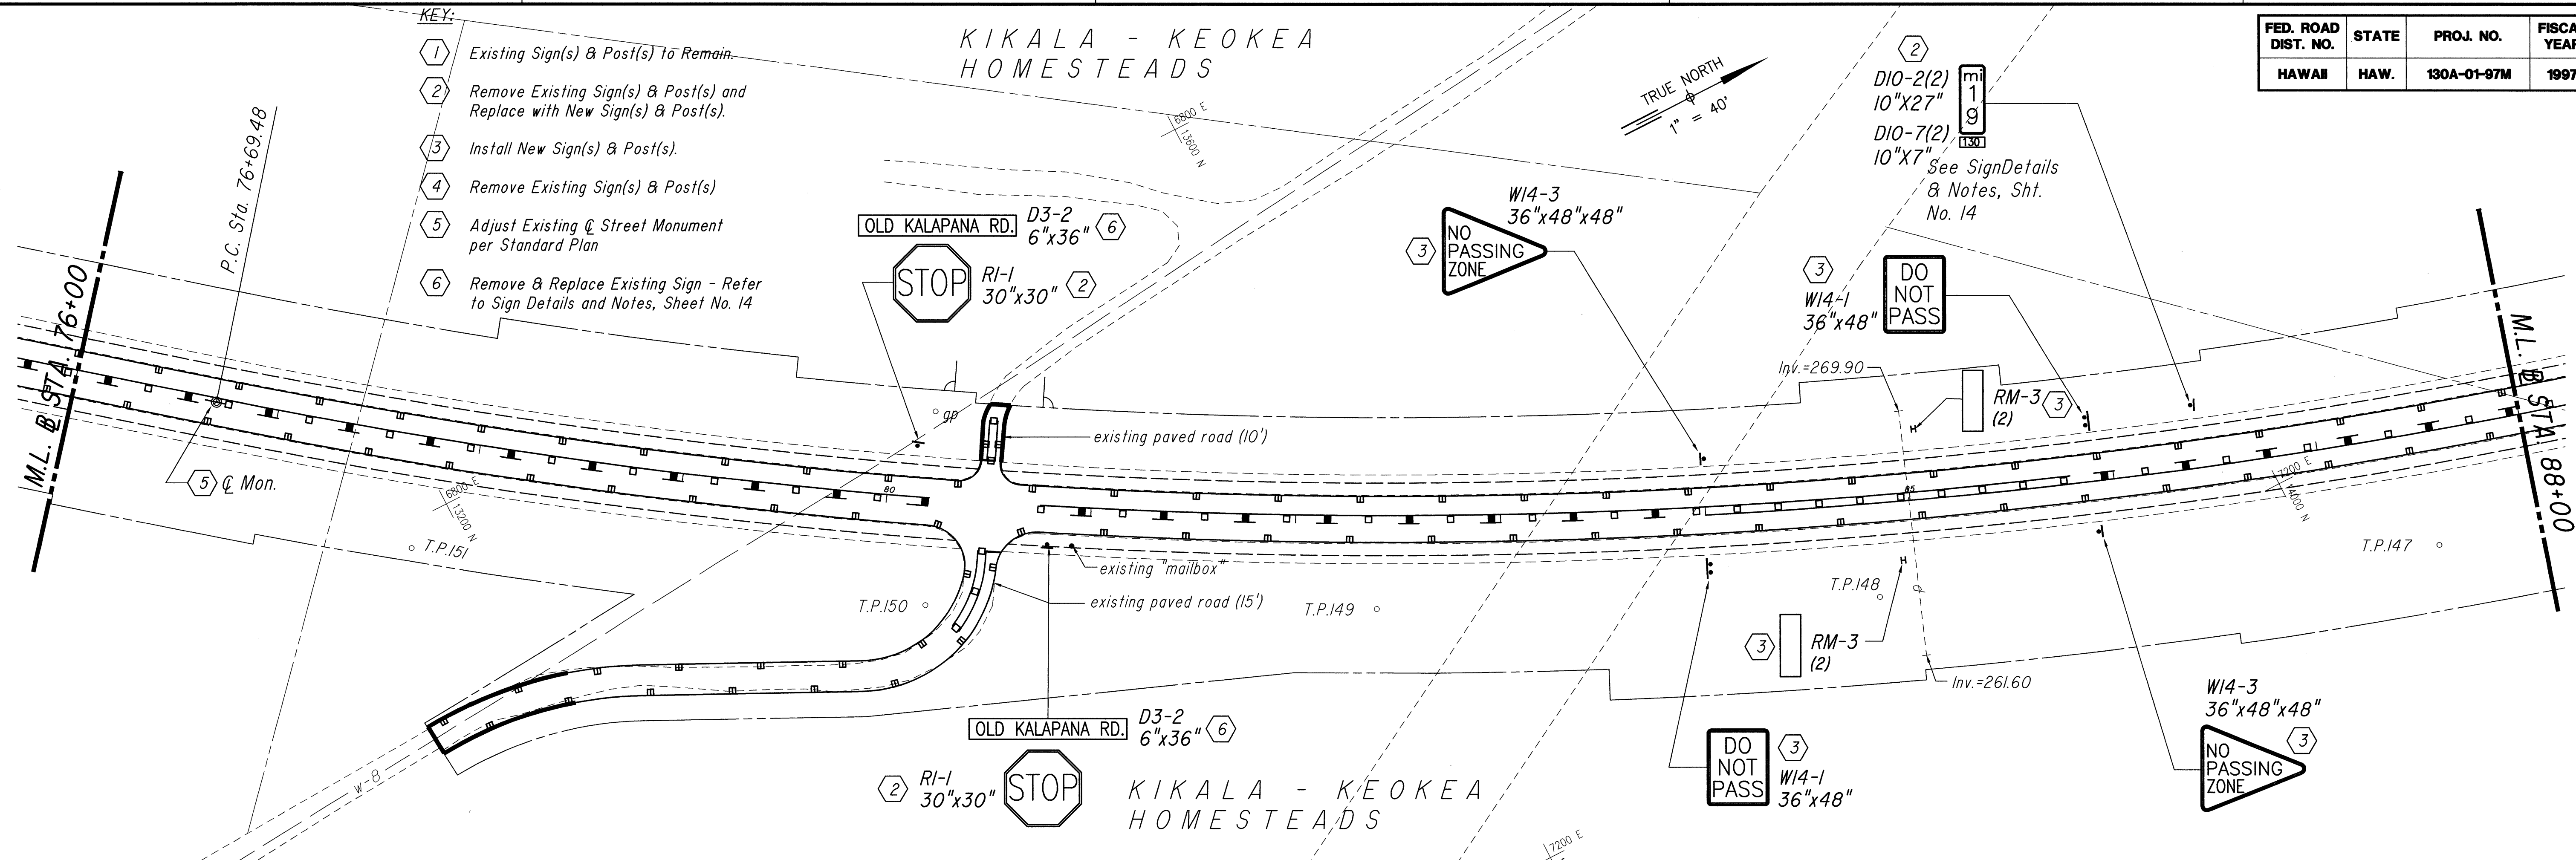

ORIGINAL PLAN	SURVEY PLotted BY	DATE
NOTE BOOK	DRAWN BY	
	DESIGNED BY	
	QUANTITIES BY	
	CHECKED BY	
No.		

ALAN Y. TOMITA
REGISTERED
PROFESSIONAL
ENGINEER
NO. 4129-C
HAWAII, U.S.A.

THIS WORK WAS PREPARED BY ME
OR UNDER MY SUPERVISION.

Alan Y. Tomita

STATE OF HAWAII
DEPARTMENT OF TRANSPORTATION
HIGHWAYS DIVISION


ROADWAY, STRIPING AND
SIGN PLAN

KALAPANA ROAD RESURFACING
M.P. 19.98 TO M.P. 16.70
Project No. 130A-01-97M

SCALE: 1"=40' DATE: April 1997



SHEET No. 3 OF 8 SHEETS

FED. ROAD DIST. NO.	STATE	PROJ. NO.	FISCAL YEAR	SHEET NO.	TOTAL SHEETS
HAWAII	HAW.	130A-01-97M	1997	8	15

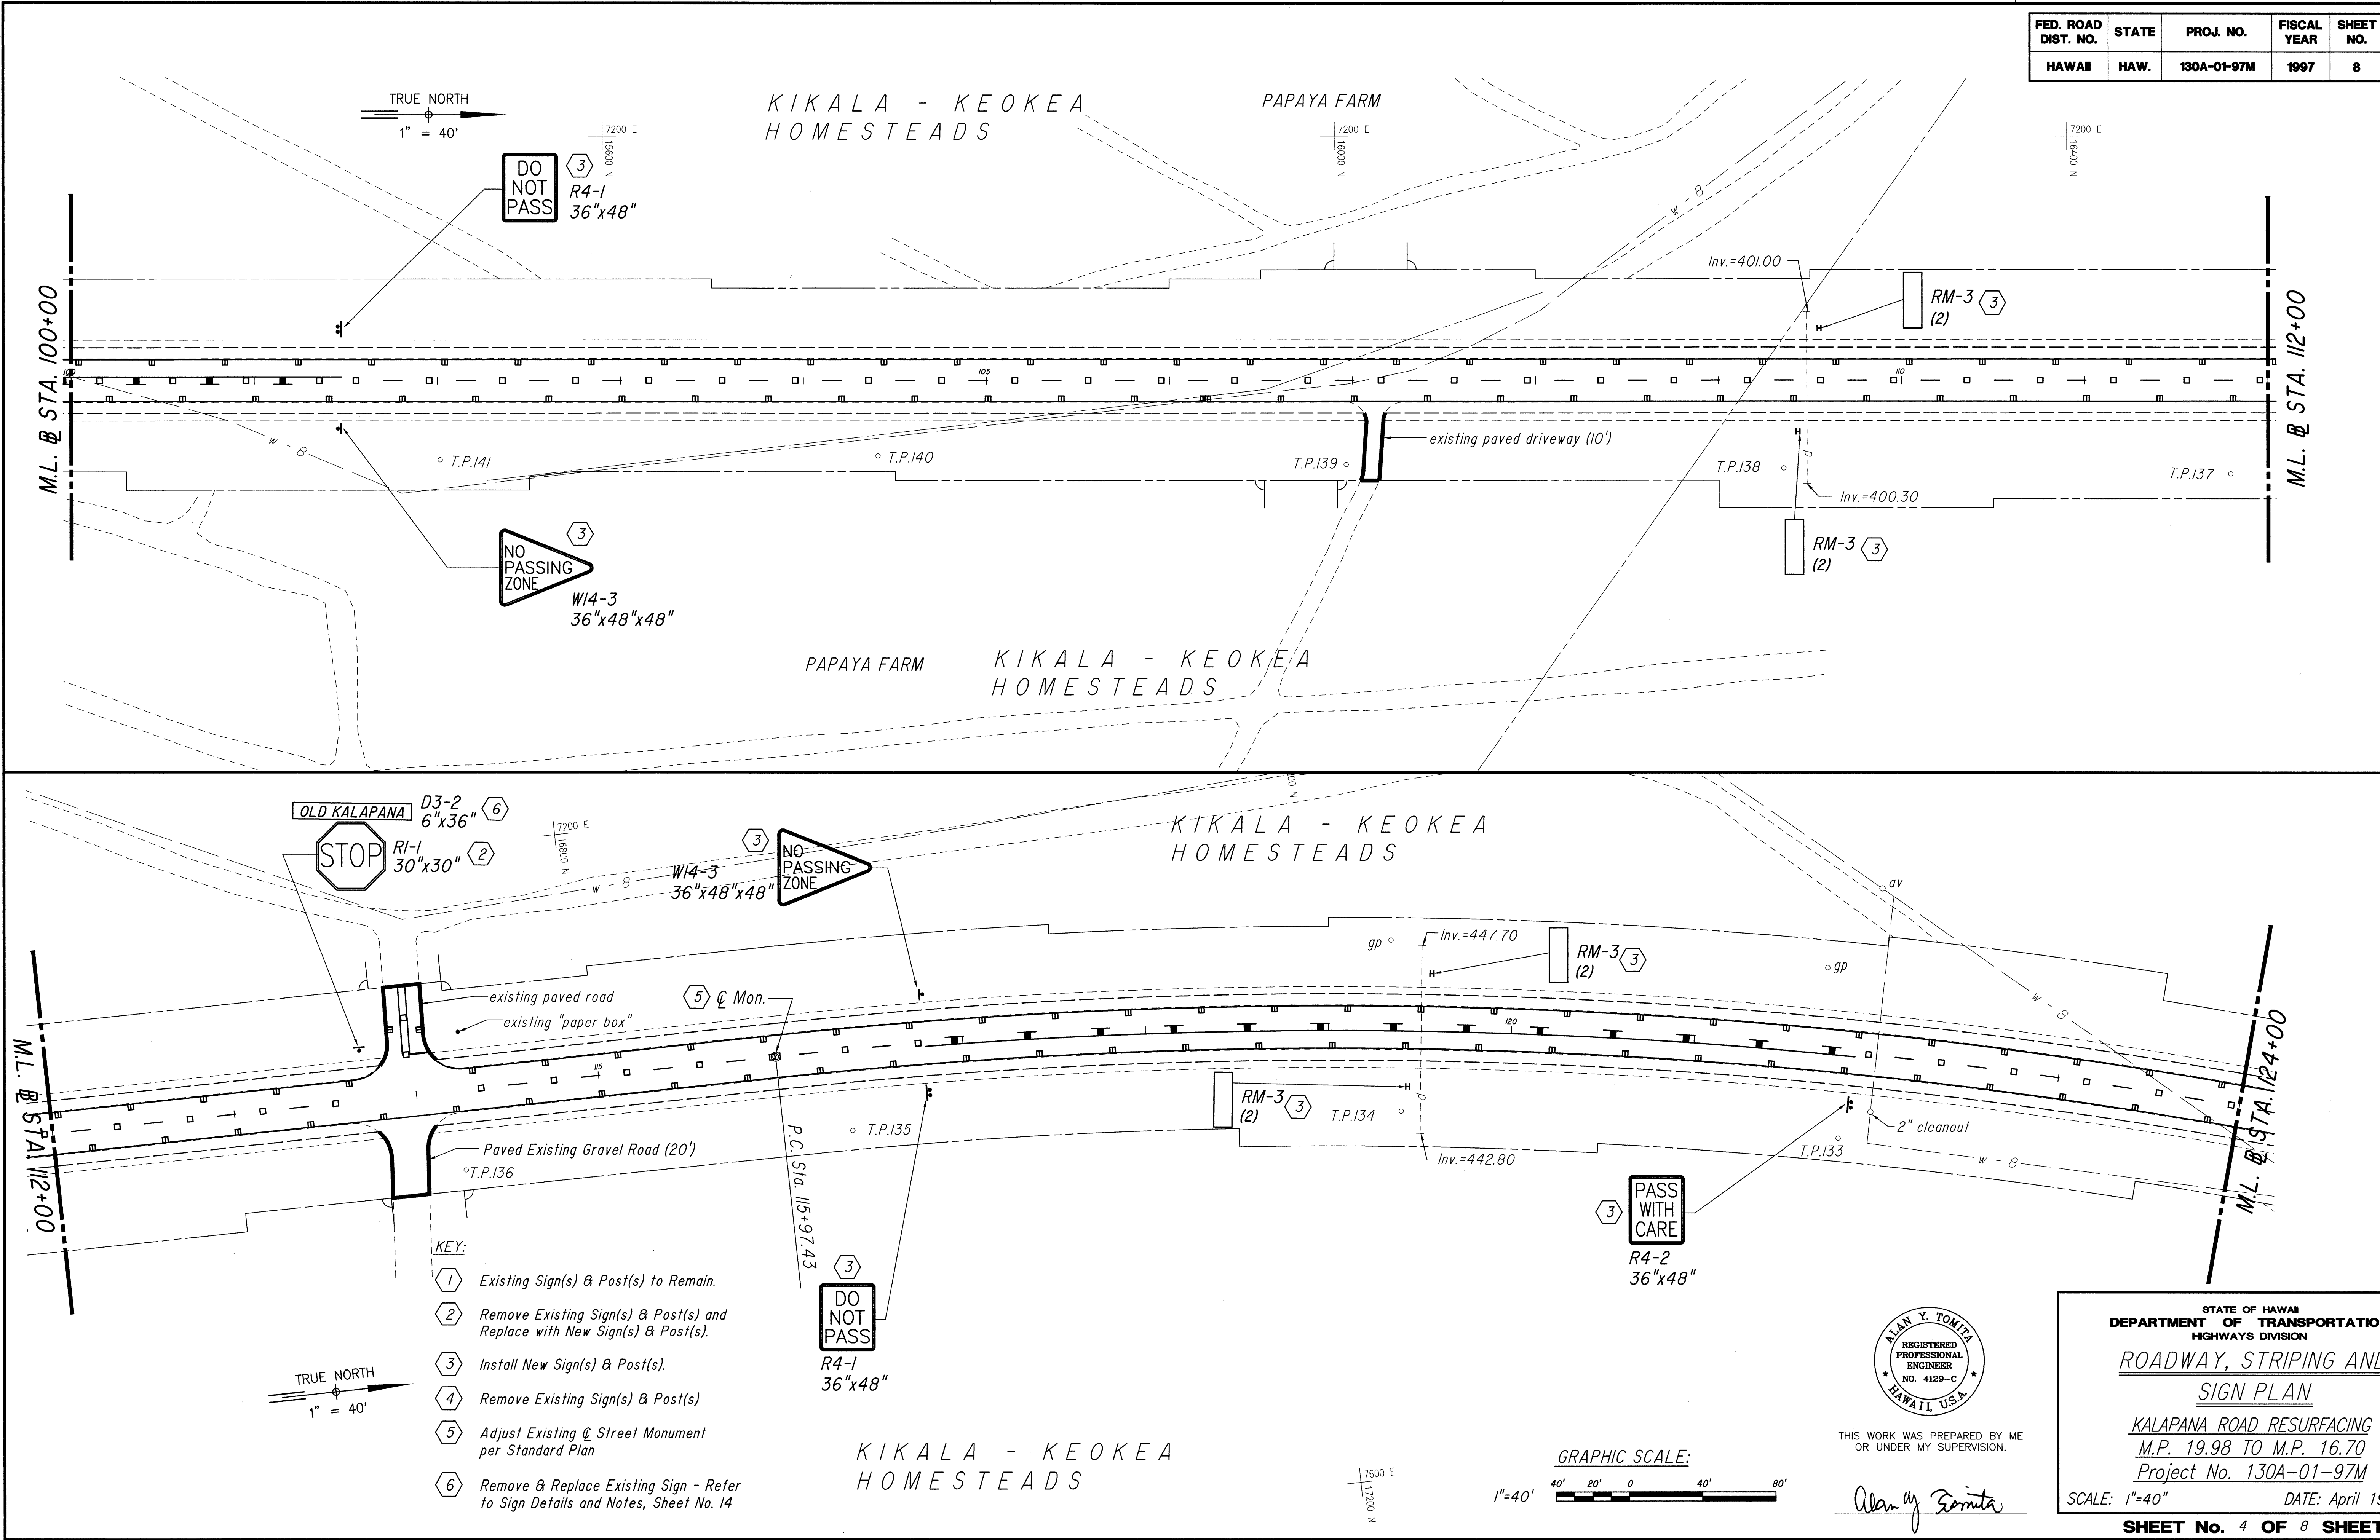

DATE	_____
SURVEY PLOTTED BY	_____
DESIGNED BY	_____
NOTED BY	_____
CHECKED BY	_____
NO.	_____

- KEY:
- (1) Existing Sign(s) & Post(s) to Remain.
 - (2) Remove Existing Sign(s) & Post(s) and Replace with New Sign(s) & Post(s).
 - (3) Install New Sign(s) & Post(s).
 - (4) Remove Existing Sign(s) & Post(s).
 - (5) Adjust Existing C Street Monument per Standard Plan
 - (6) Remove & Replace Existing Sign - Refer to Sign Details and Notes, Sheet No. 14

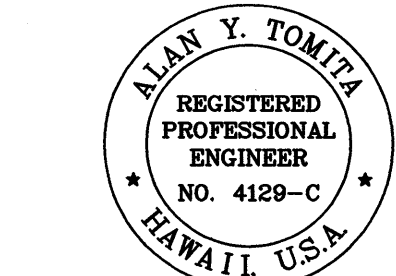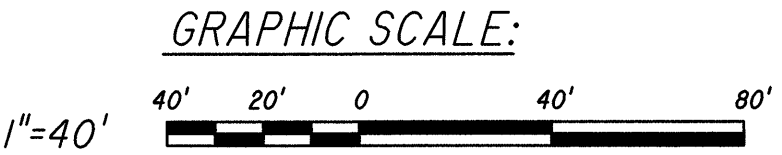

THIS WORK WAS PREPARED BY ME OR UNDER MY SUPERVISION.

Alan Y. Tomita

STATE OF HAWAII
DEPARTMENT OF TRANSPORTATION
HIGHWAYS DIVISION

ROADWAY, STRIPING AND SIGN PLAN

KALAPANA ROAD RESURFACING
M.P. 19.98 TO M.P. 16.70
Project No. 130A-01-97M

SCALE: 1"=40' DATE: April 1997



SHEET No. 4 OF 8 SHEETS

KEY:

- 1 Existing Sign(s) & Post(s) to Remain.
- 2 Remove Existing Sign(s) & Post(s) and Replace with New Sign(s) & Post(s).
- 3 Install New Sign(s) & Post(s).
- 4 Remove Existing Sign(s) & Post(s)
- 5 Adjust Existing $\odot$ Street Monument per Standard Plan
- 6 Remove & Replace Existing Sign - Refer to Sign Details and Notes, Sheet No. 14



KIKALA - KEOKEA
HOMESTEADS

FED. ROAD DIST. NO.	STATE	PROJ. NO.	FISCAL YEAR	SHEET NO.	TOTAL SHEETS
HAWAII	HAW.	130A-01-97M	1997		15

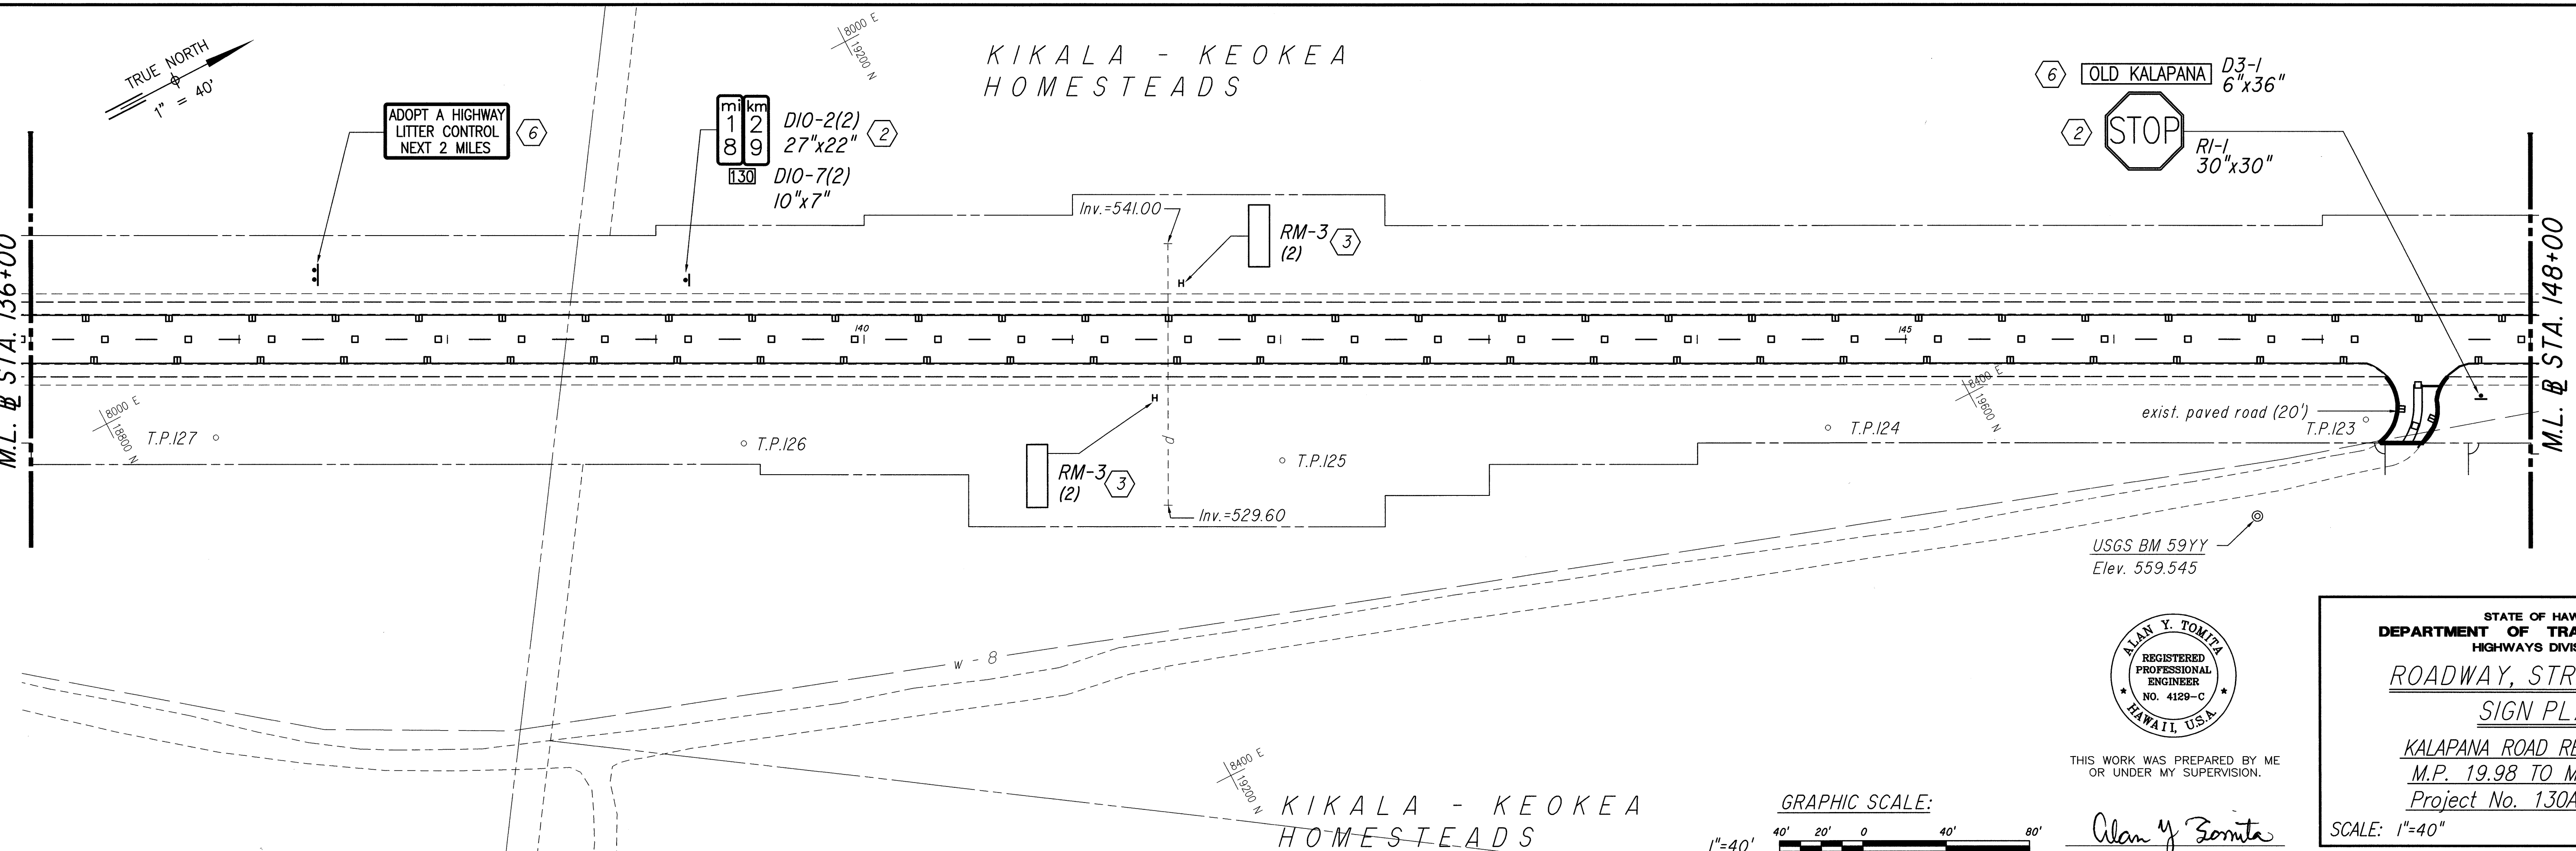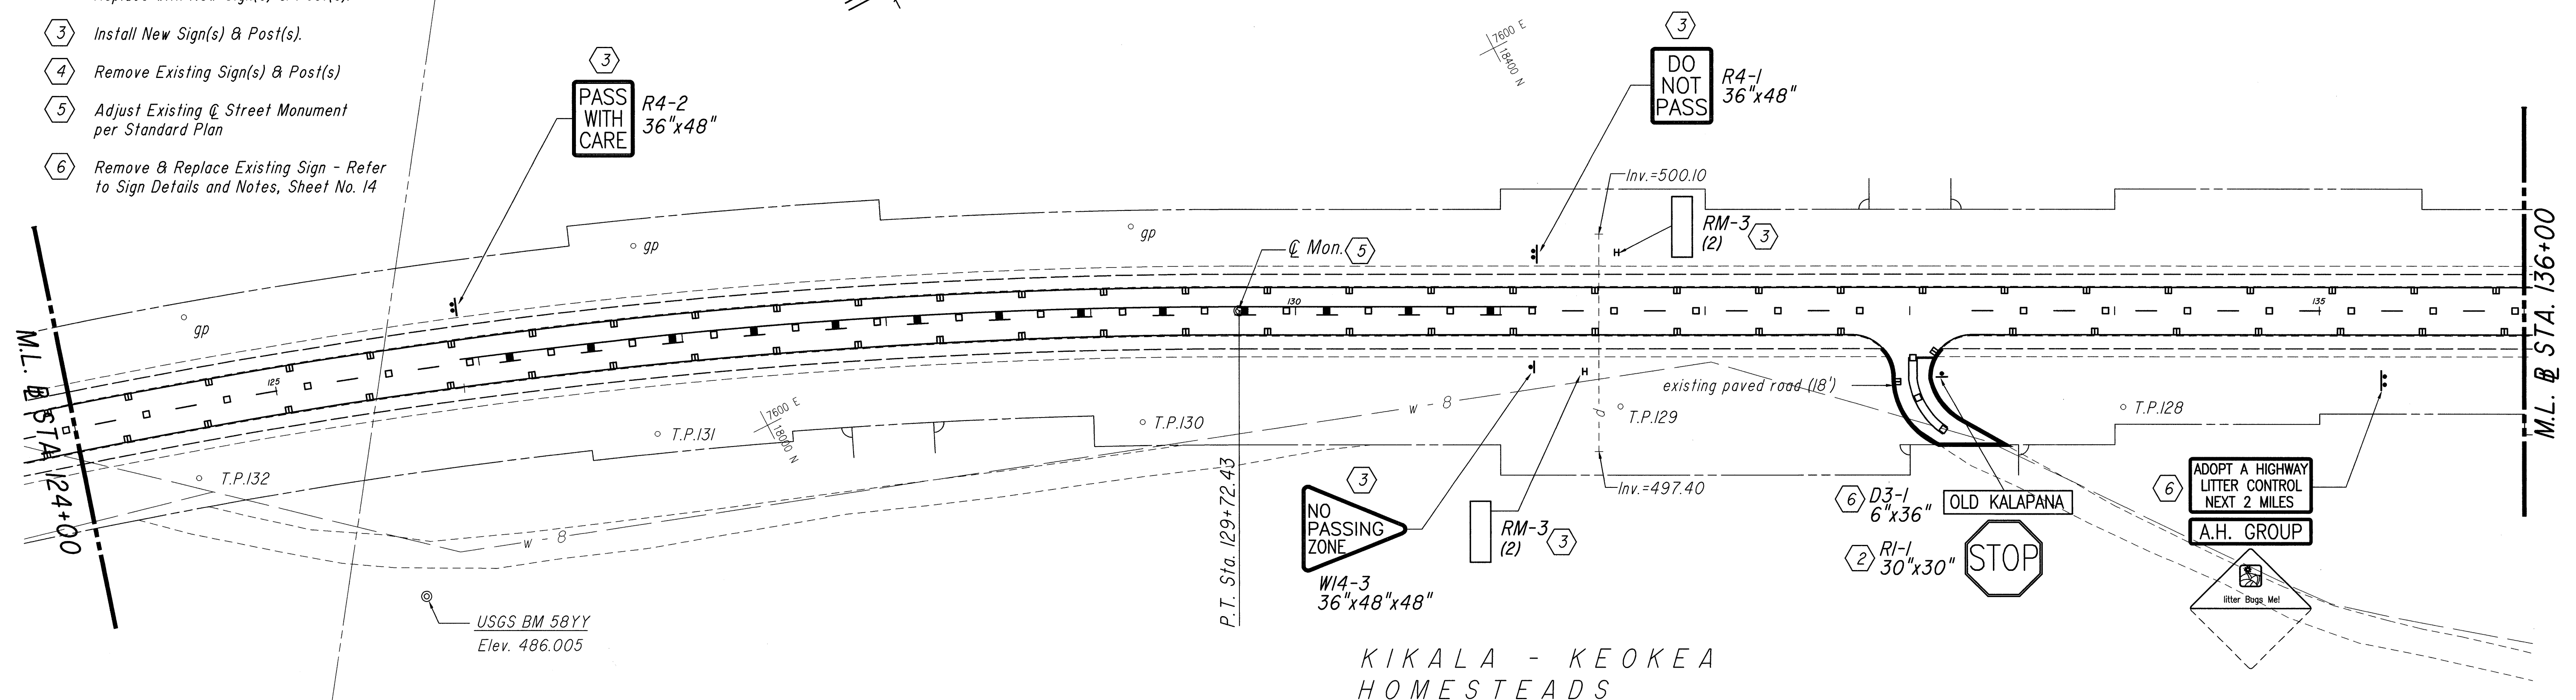

KIKALA - KEOKEA
HOMESTEADS

GRAPHIC SCALE:

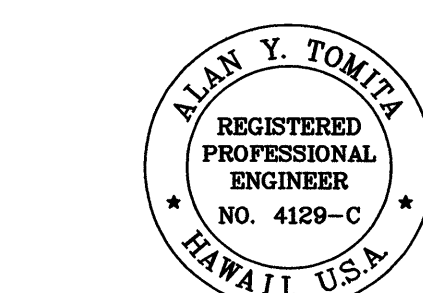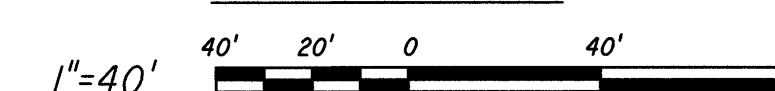

THIS WORK WAS PREPARED BY ME
OR UNDER MY SUPERVISION.

Alan Y. Tomita

STATE OF HAWAII
DEPARTMENT OF TRANSPORTATION
HIGHWAYS DIVISION
**ROADWAY, STRIPING AND
SIGN PLAN**

KALAPANA ROAD RESURFACING
M.P. 19.98 TO M.P. 16.70
Project No. 130A-01-97M

SCALE: 1"=40' DATE: April 1997

SHEET No. 5 OF 8 SHEETS

ORIGINAL PLAN	SURVEY PLOTTED BY _____	DATE _____
NOTE BOOK	DRAWN BY _____	" _____
	TRACED BY _____	" _____
	DESIGNED BY _____	" _____
	QUANTITIES BY _____	" _____
No. _____	CHECKED BY _____	" _____



