
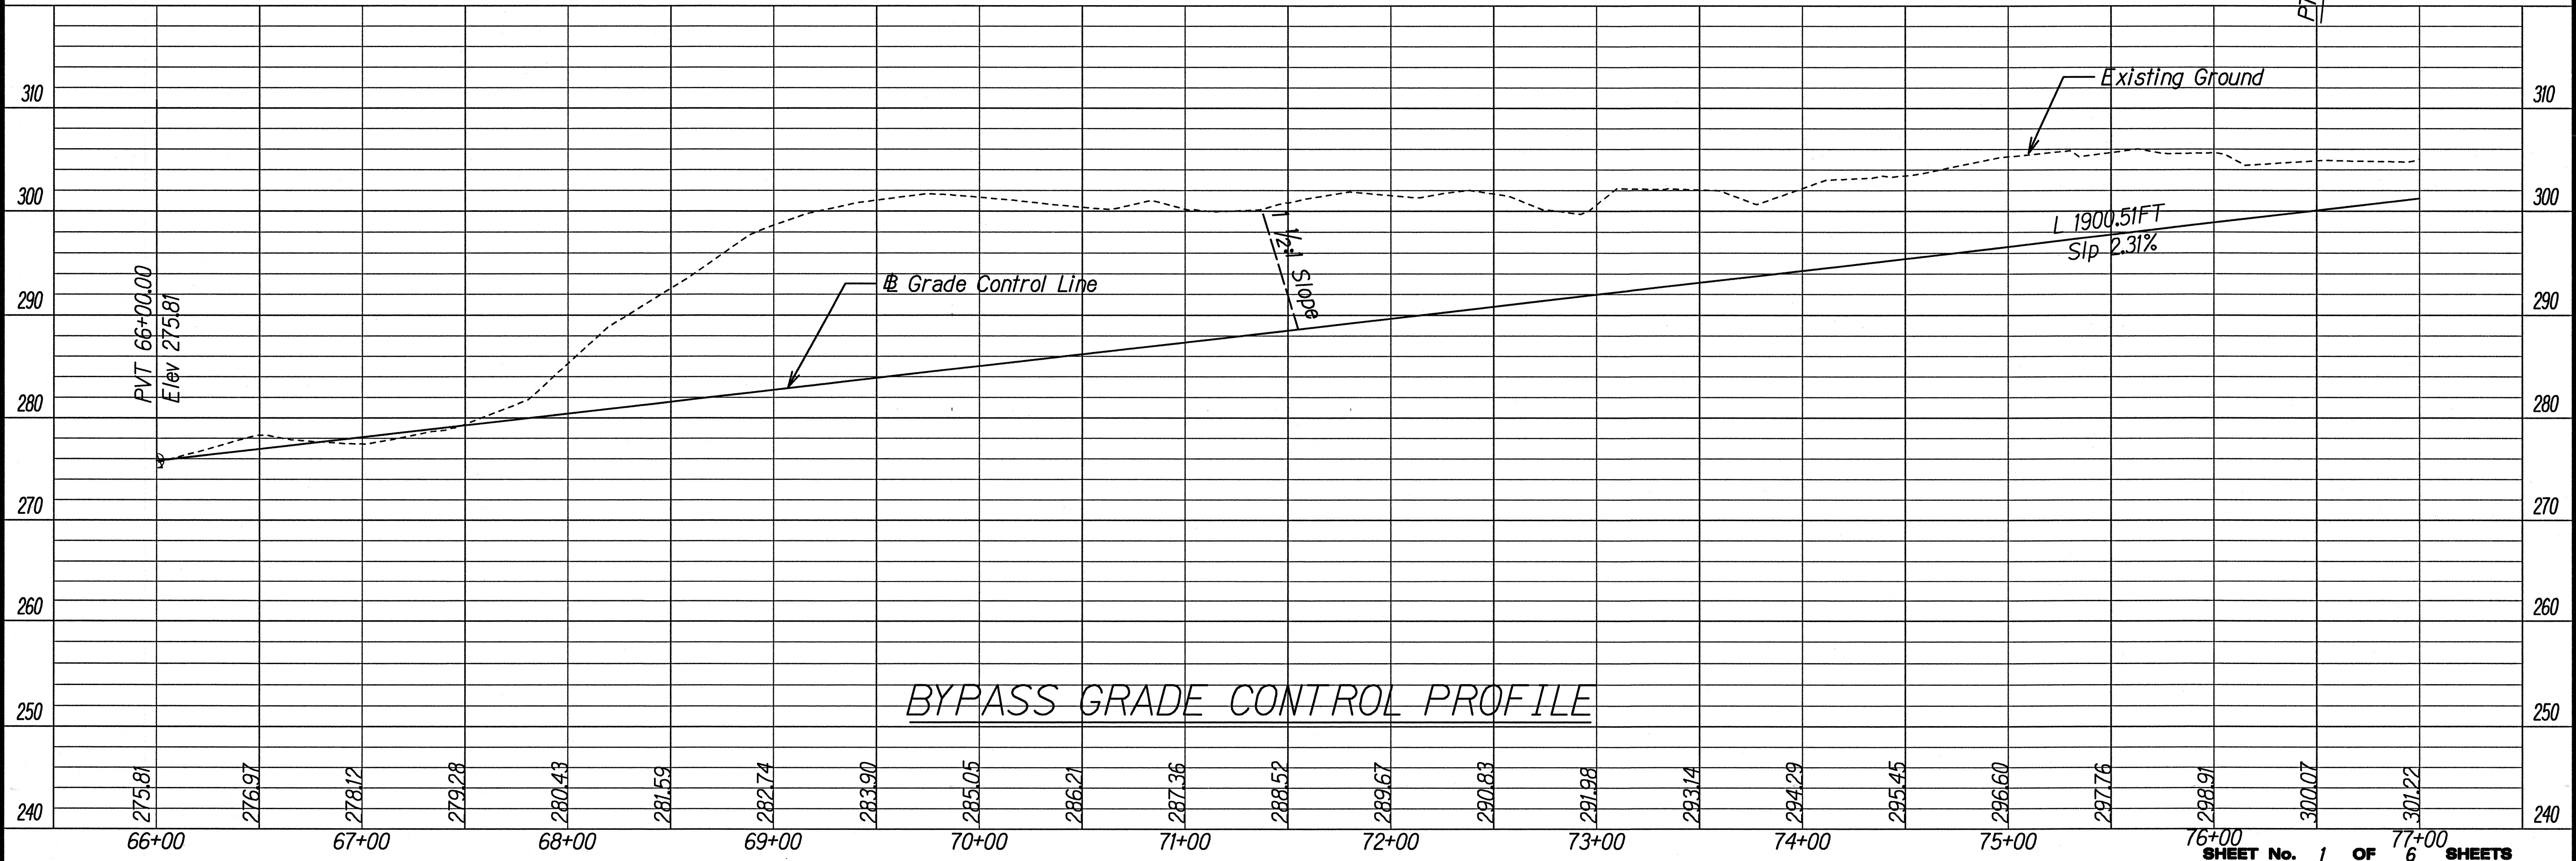




FED. ROAD DIST. NO.	STATE	PROJ. NO.	FISCAL YEAR	SHEET NO.	TOTAL SHEETS
HAWAII	HAW.	130B-01-92	1997	17	115

@ CURVE DATA
 $\Delta = 24^{\circ}00'00''$
 $R = 5,000.00'$
 $T = 1062.78'$
 $C = 2079.12'$
 $Lc = 2094.40'$
 $S. E. = 0.0200 \text{ ft/ft}$

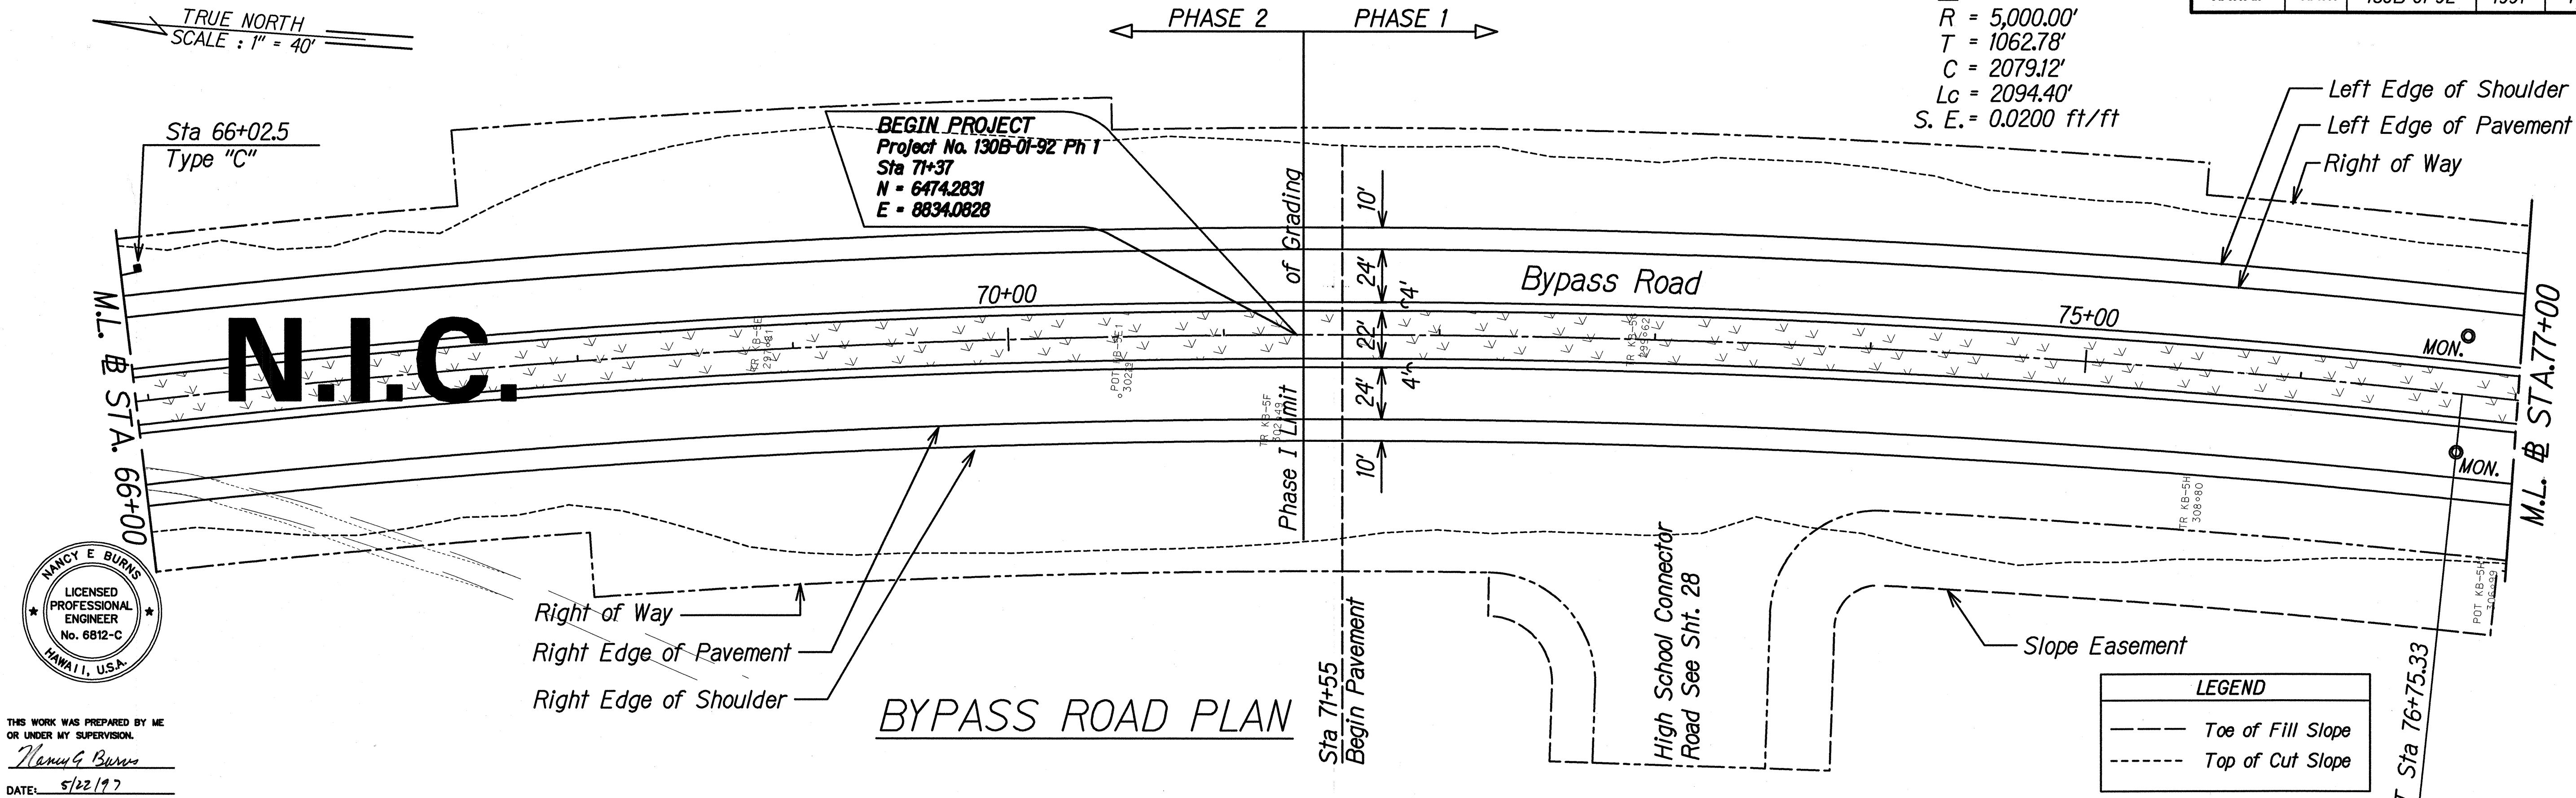


ORIGINAL PLAN	SURVEY PLOTTED BY	DATE
NOTE BOOK	DRAWN BY	
	DESIGNED BY	
	CHECKED BY	

FED. ROAD DIST. NO.	STATE	PROJ. NO.	FISCAL YEAR	SHEET NO.	TOTAL SHEETS
HAWAII	HAW.	130B-01-92	1997	18	115


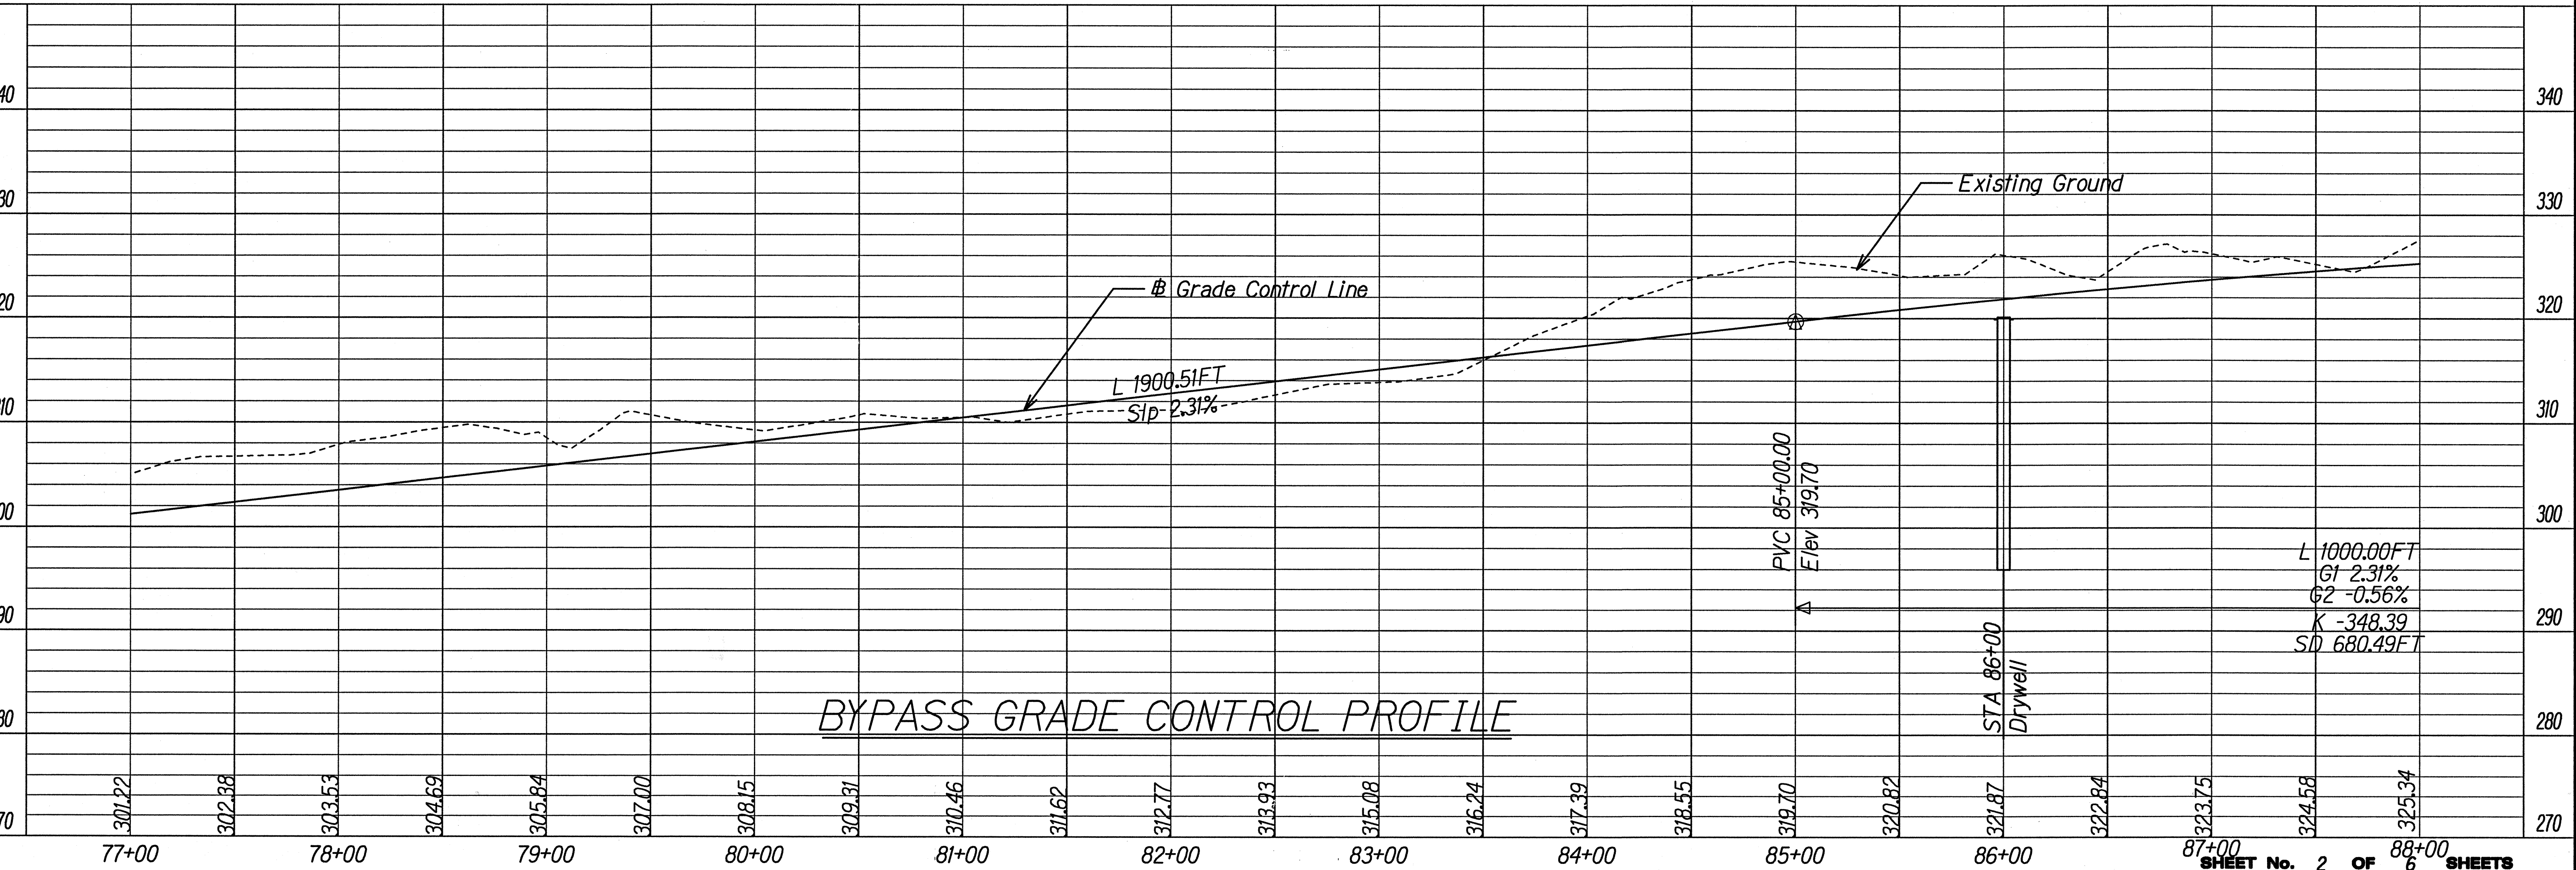
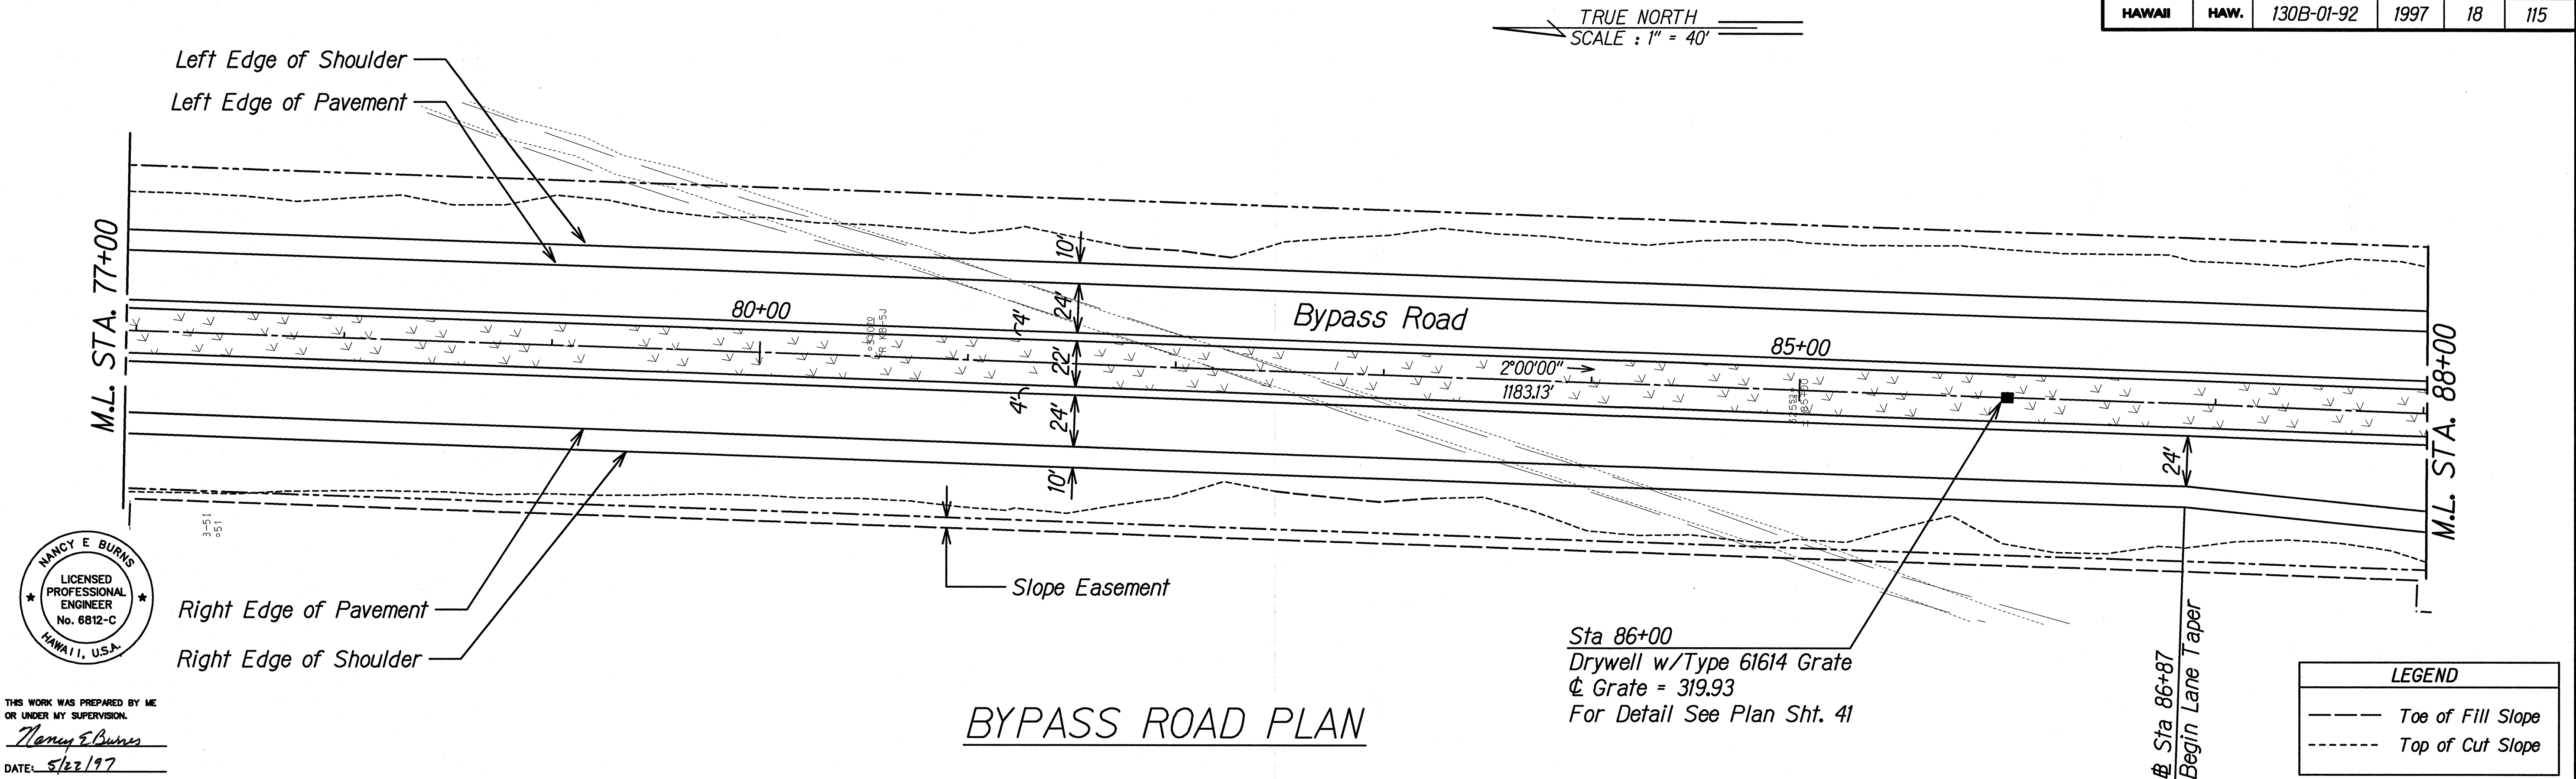


ORIGINAL PLAN	SURVEY PLOTTED BY	DATE
NOTE BOOK	DRAWN BY	
	DESIGNED BY	
	CHECKED BY	
	IN CHARGE	

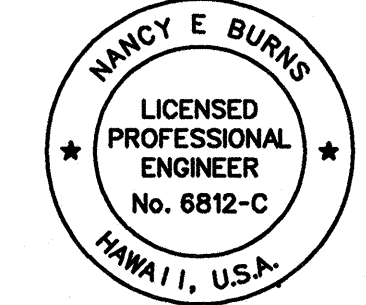

THIS WORK WAS PREPARED BY ME
OR UNDER MY SUPERVISION.
Nancy E. Burns
DATE: 5/22/97



FED. ROAD DIST. NO.	STATE	PROJ. NO.	FISCAL YEAR	SHEET NO.	TOTAL SHEETS
HAWAII	HAW.	130B-01-92	1997	19	115

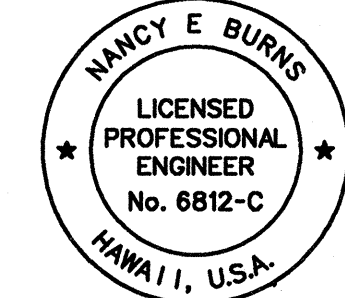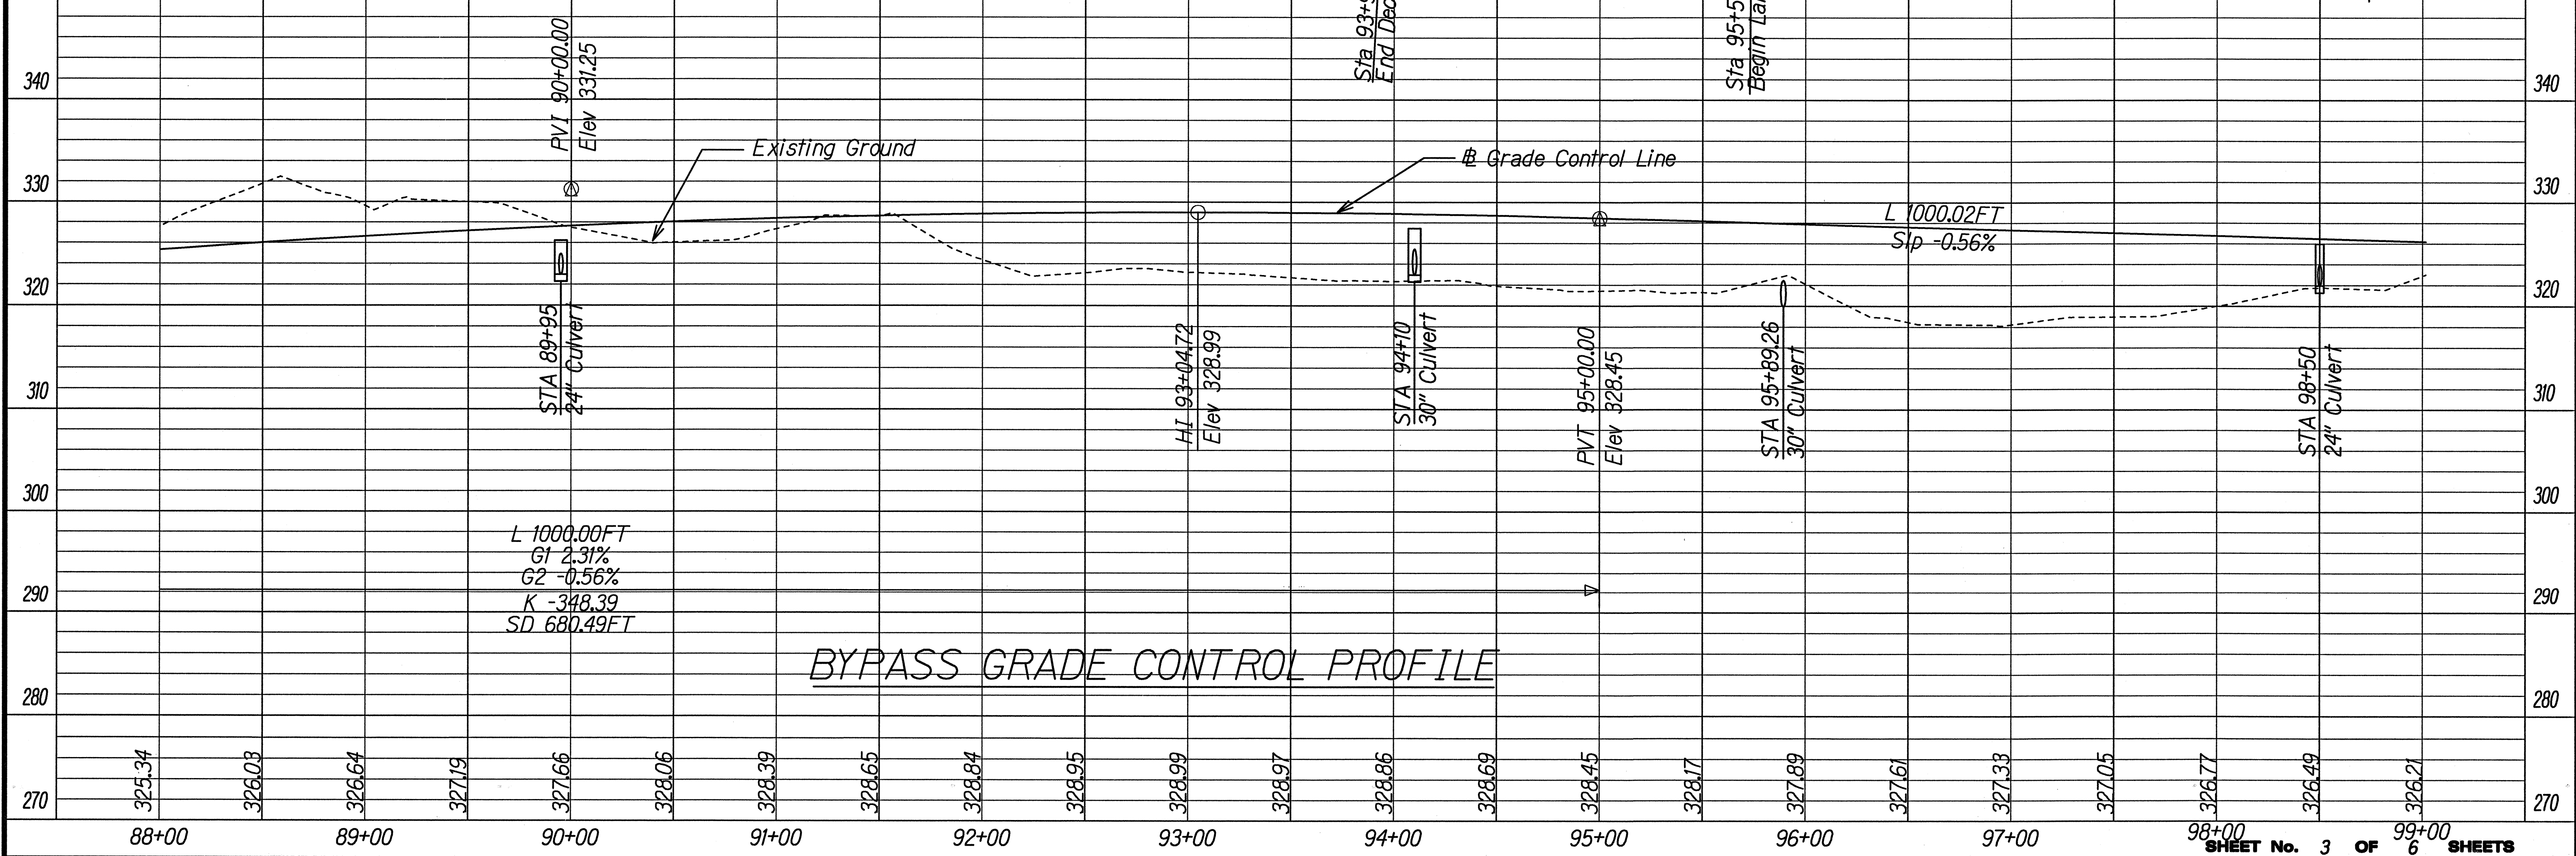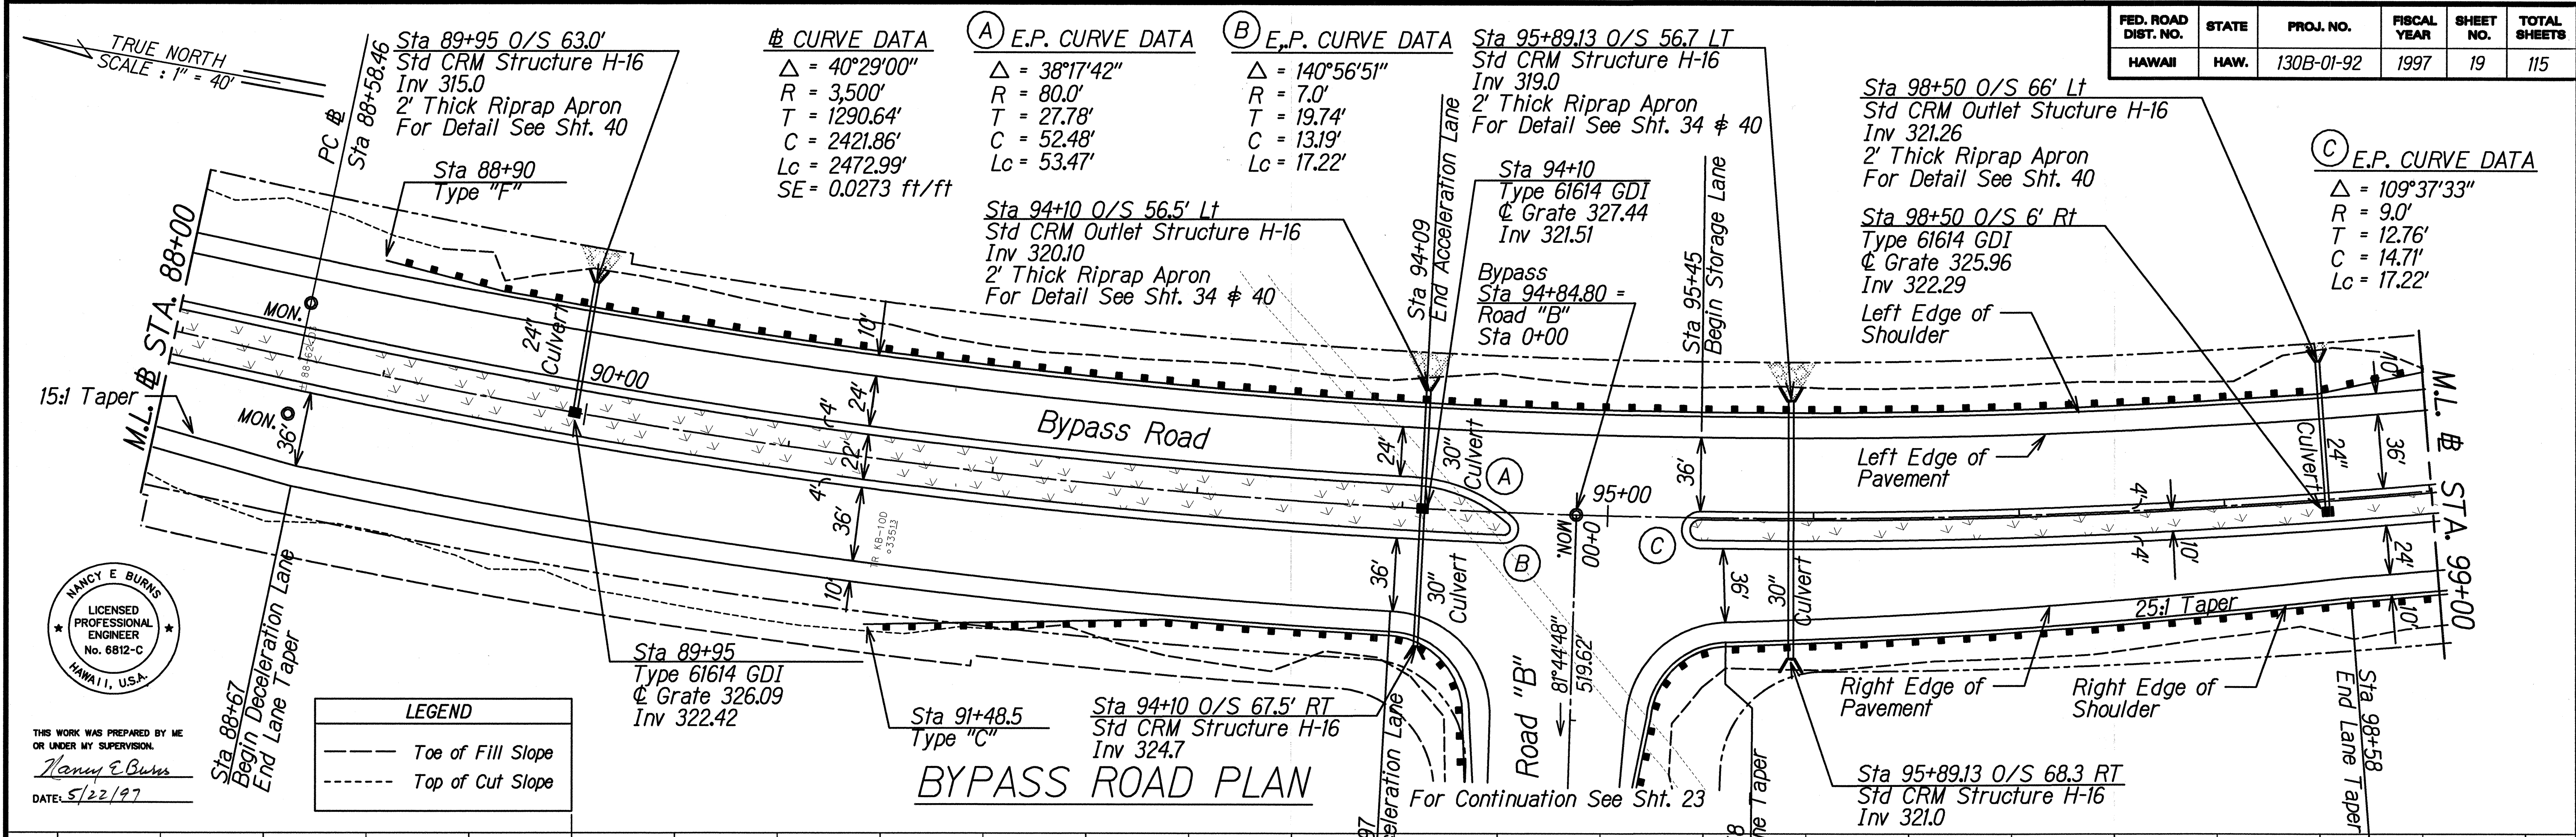

THIS WORK WAS PREPARED BY ME OR UNDER MY SUPERVISION.
 Nancy E. Burns
 DATE: 5/22/97

ORIGINAL PLAN	DATE	BY
SURVEY PLOTTED BY		
DRAWN BY		
DESIGNED BY		
CHECKED BY		
NOTE BOOK		
FILED BY		
DATE		


FED. ROAD DIST. NO.	STATE	PROJ. NO.	FISCAL YEAR	SHEET NO.	TOTAL SHEETS
HAWAII	HAW.	130B-01-92	1997	20	115

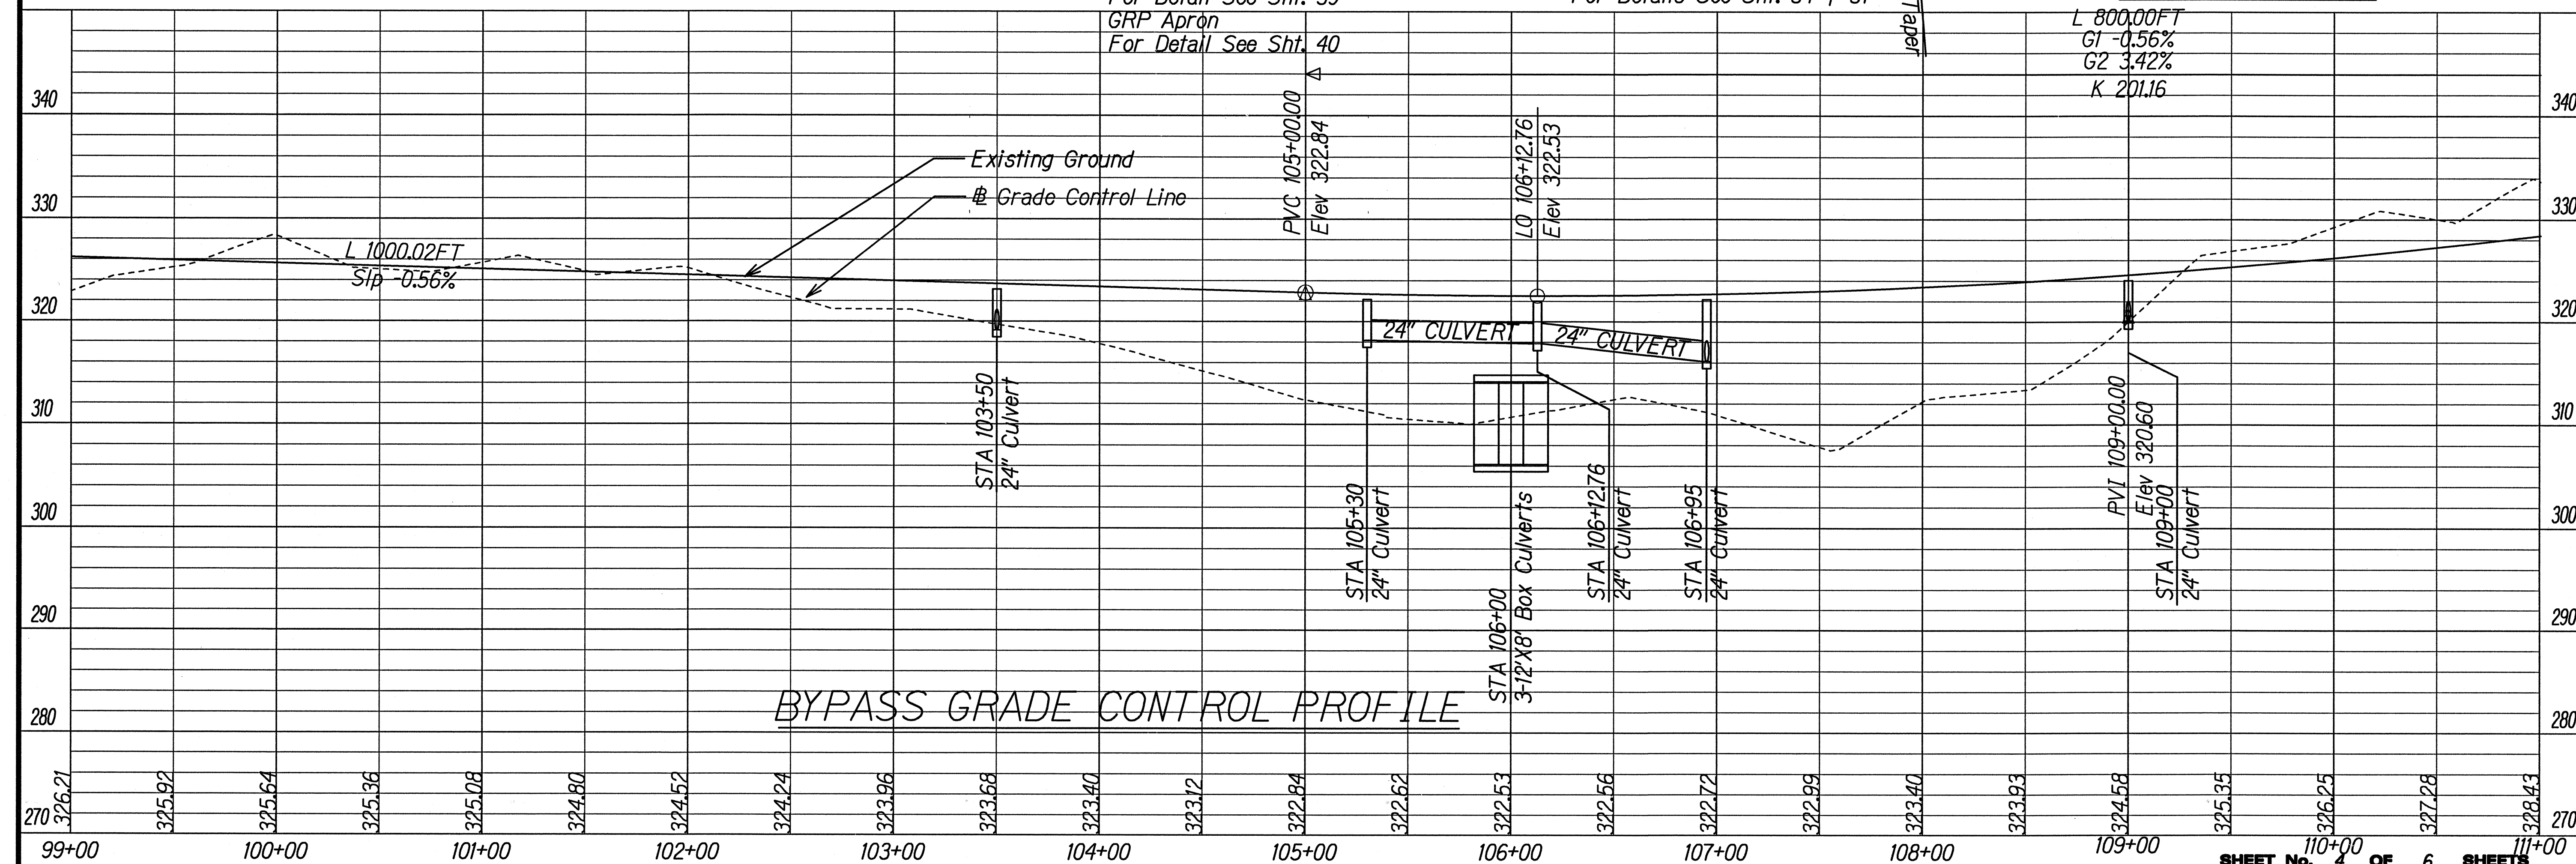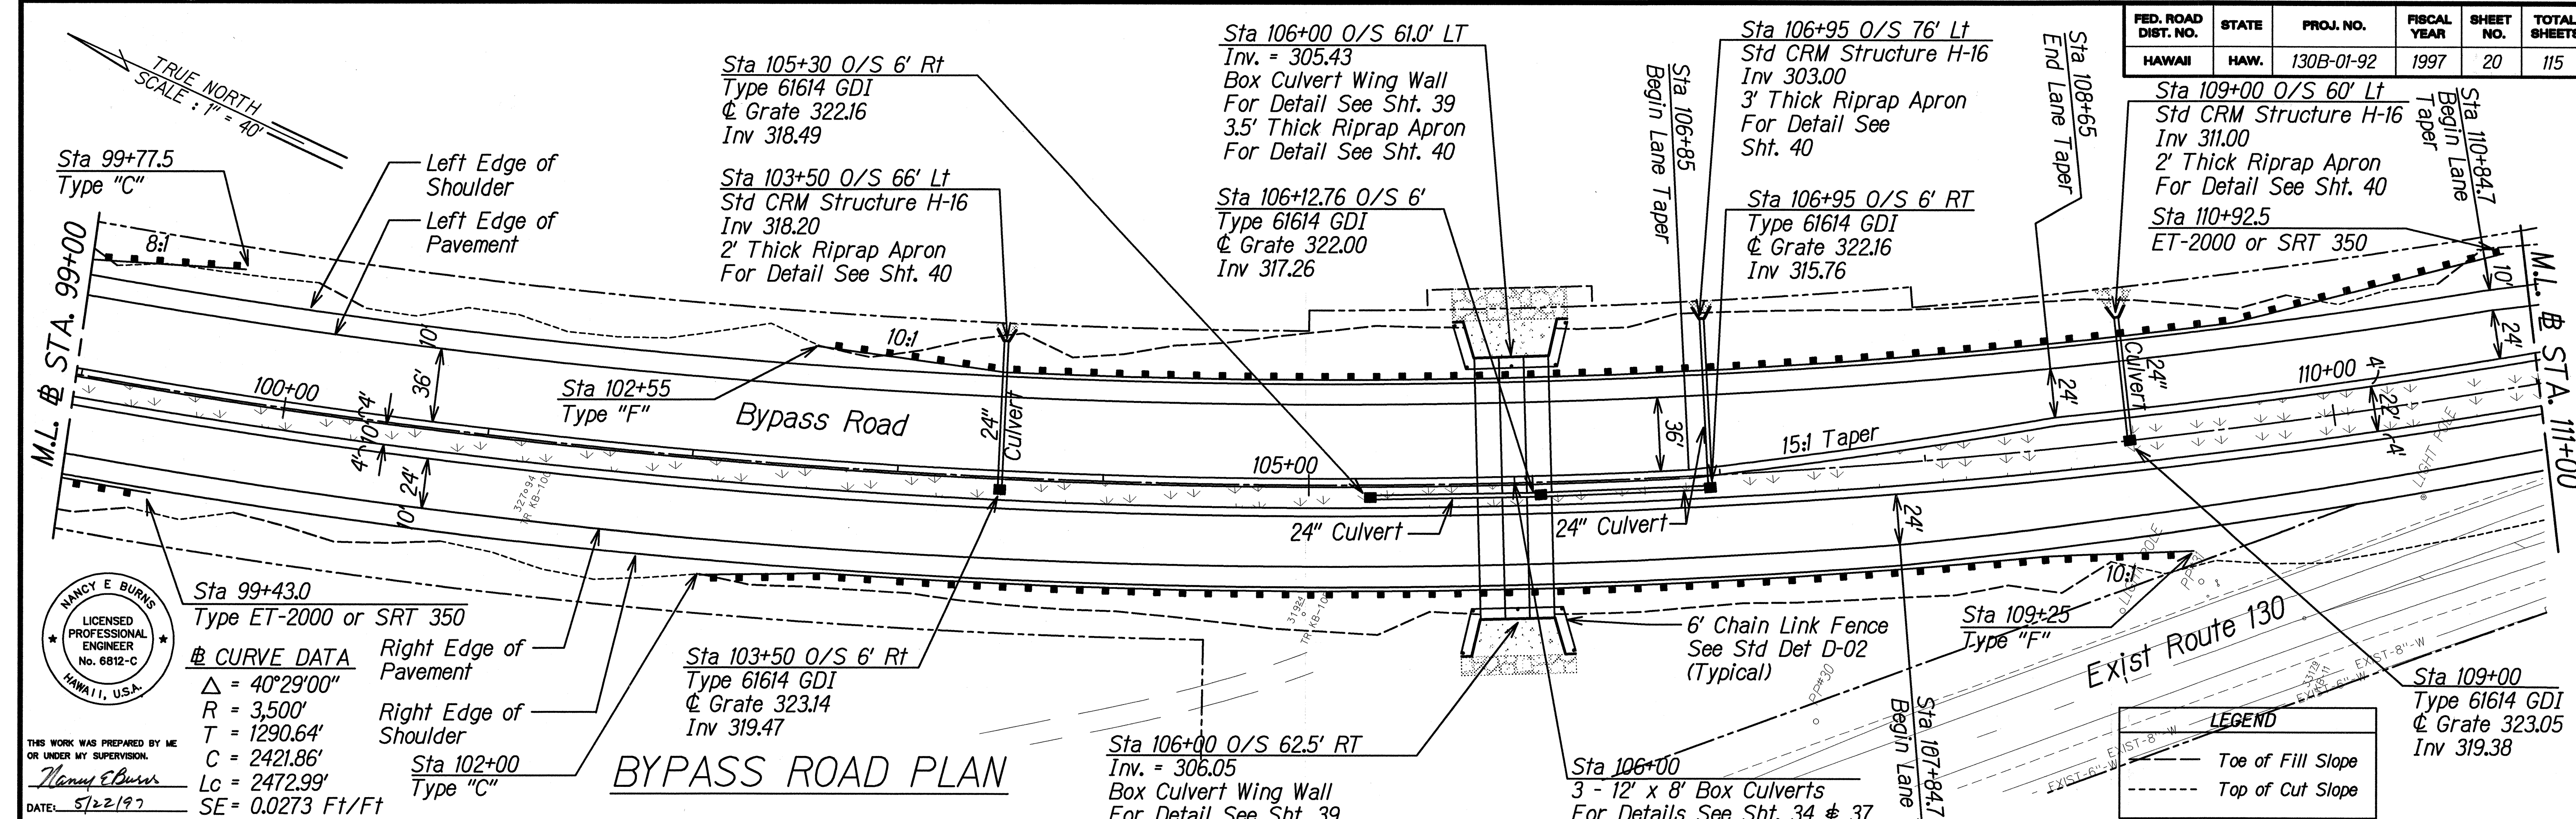

FED. ROAD DIST. NO.	STATE	PROJ. NO.	FISCAL YEAR	SHEET NO.	TOTAL SHEETS
HAWAII	HAW.	130B-01-92	1997	21	115




THIS WORK WAS PREPARED BY ME OR UNDER MY SUPERVISION.
Nancy E. Burns
 DATE: 5/22/97

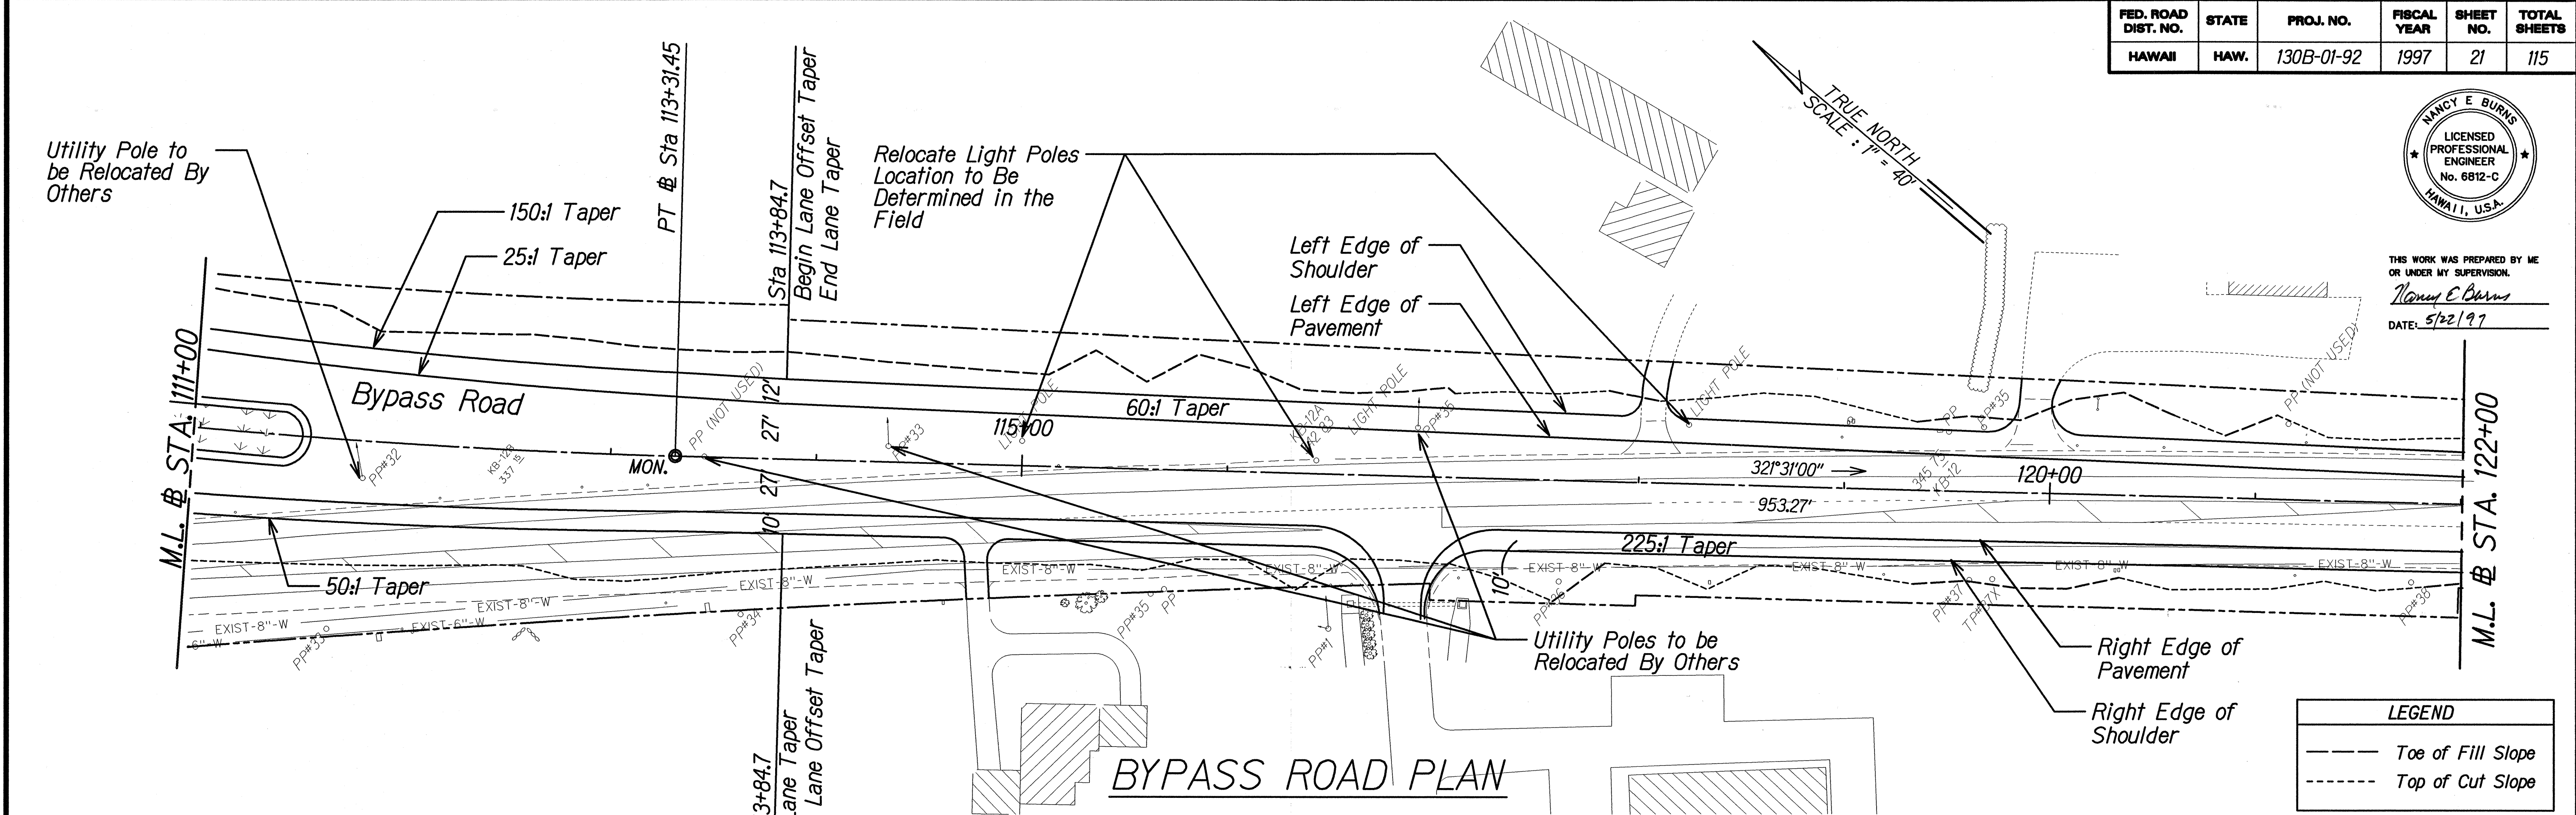


LEGEND

---	Toe of Fill Slope
---	Top of Cut Slope

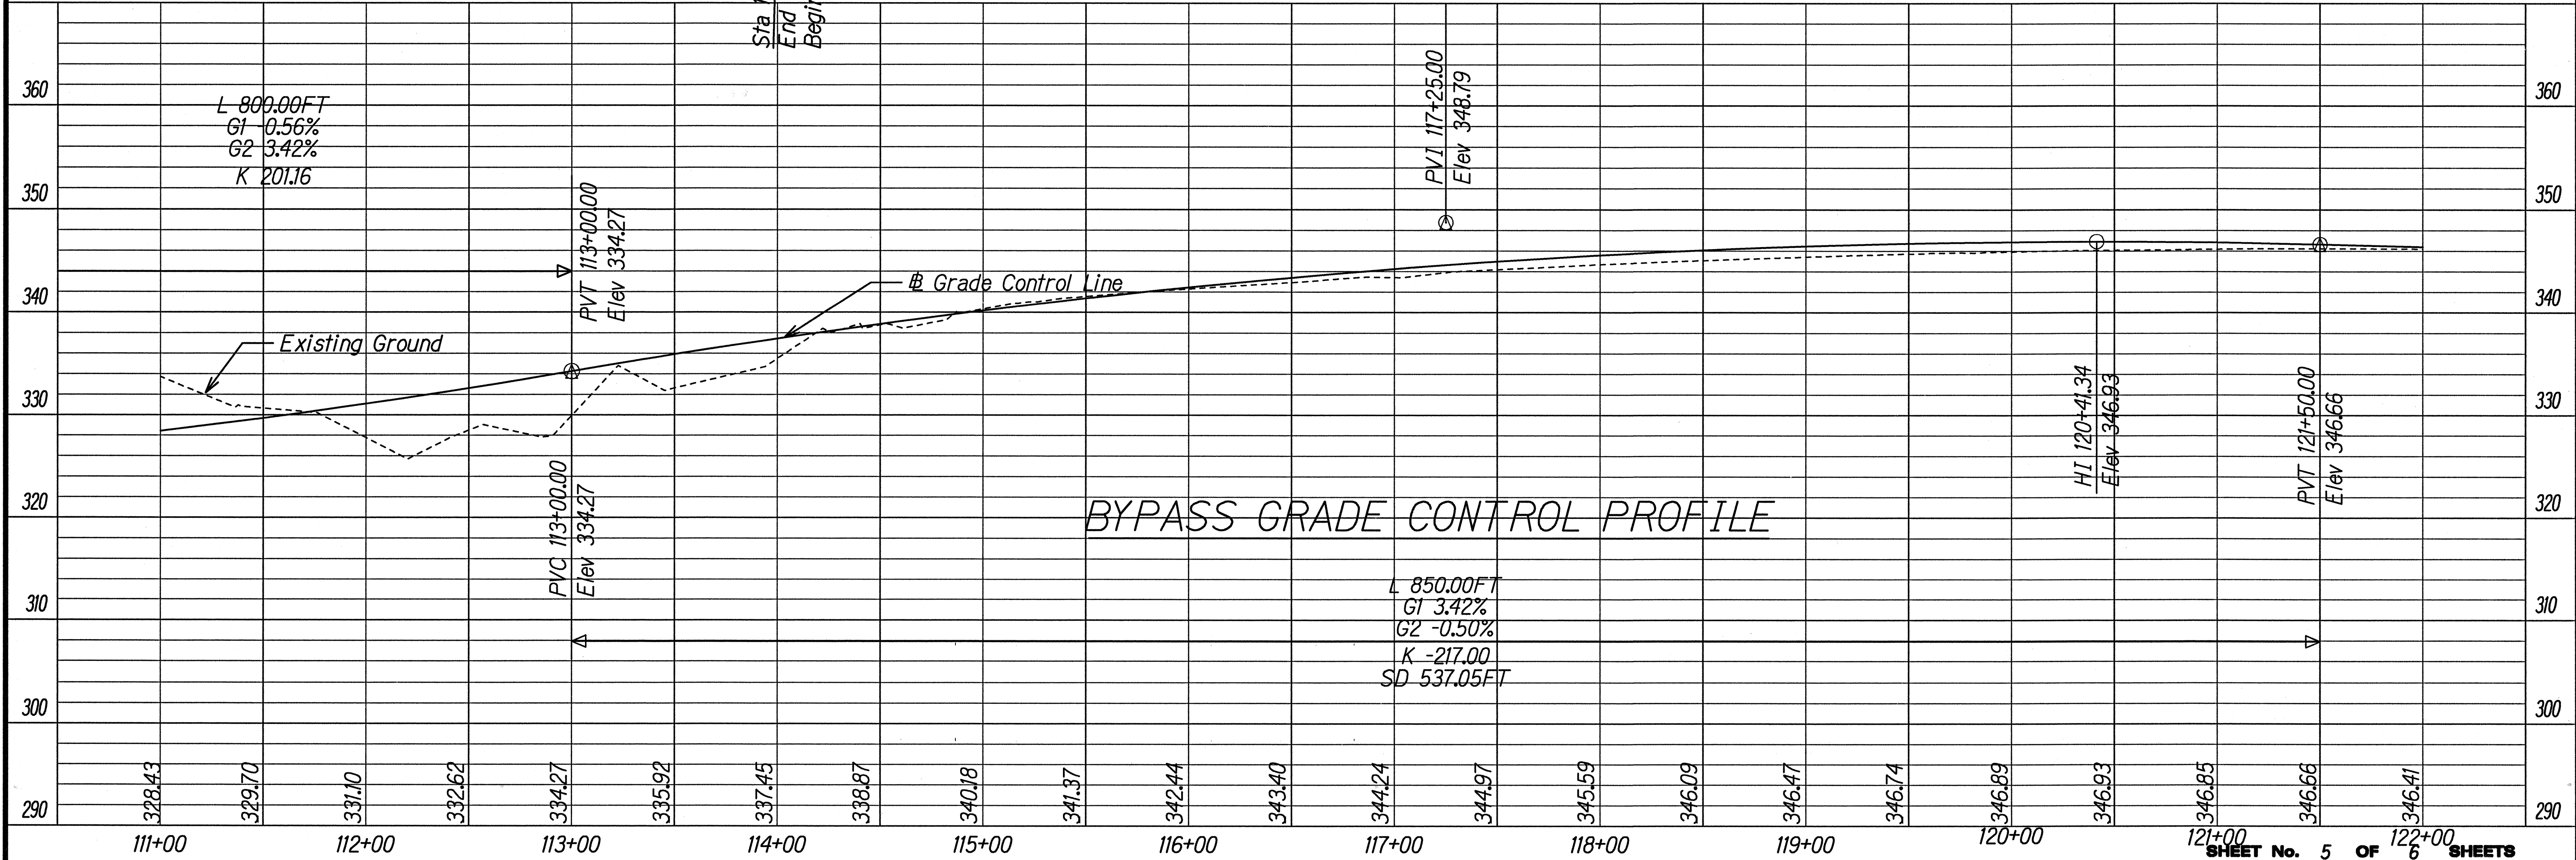

ORIGINAL PLAN	SURVEY PLOTTED BY	DATE
NOTED BOOK	DRAWN BY	
CHECKED BY	DESIGNED BY	
	NOTED BY	
	CHECKED BY	


FED. ROAD DIST. NO.	STATE	PROJ. NO.	FISCAL YEAR	SHEET NO.	TOTAL SHEETS
HAWAII	HAW.	130B-01-92	1997	22	115

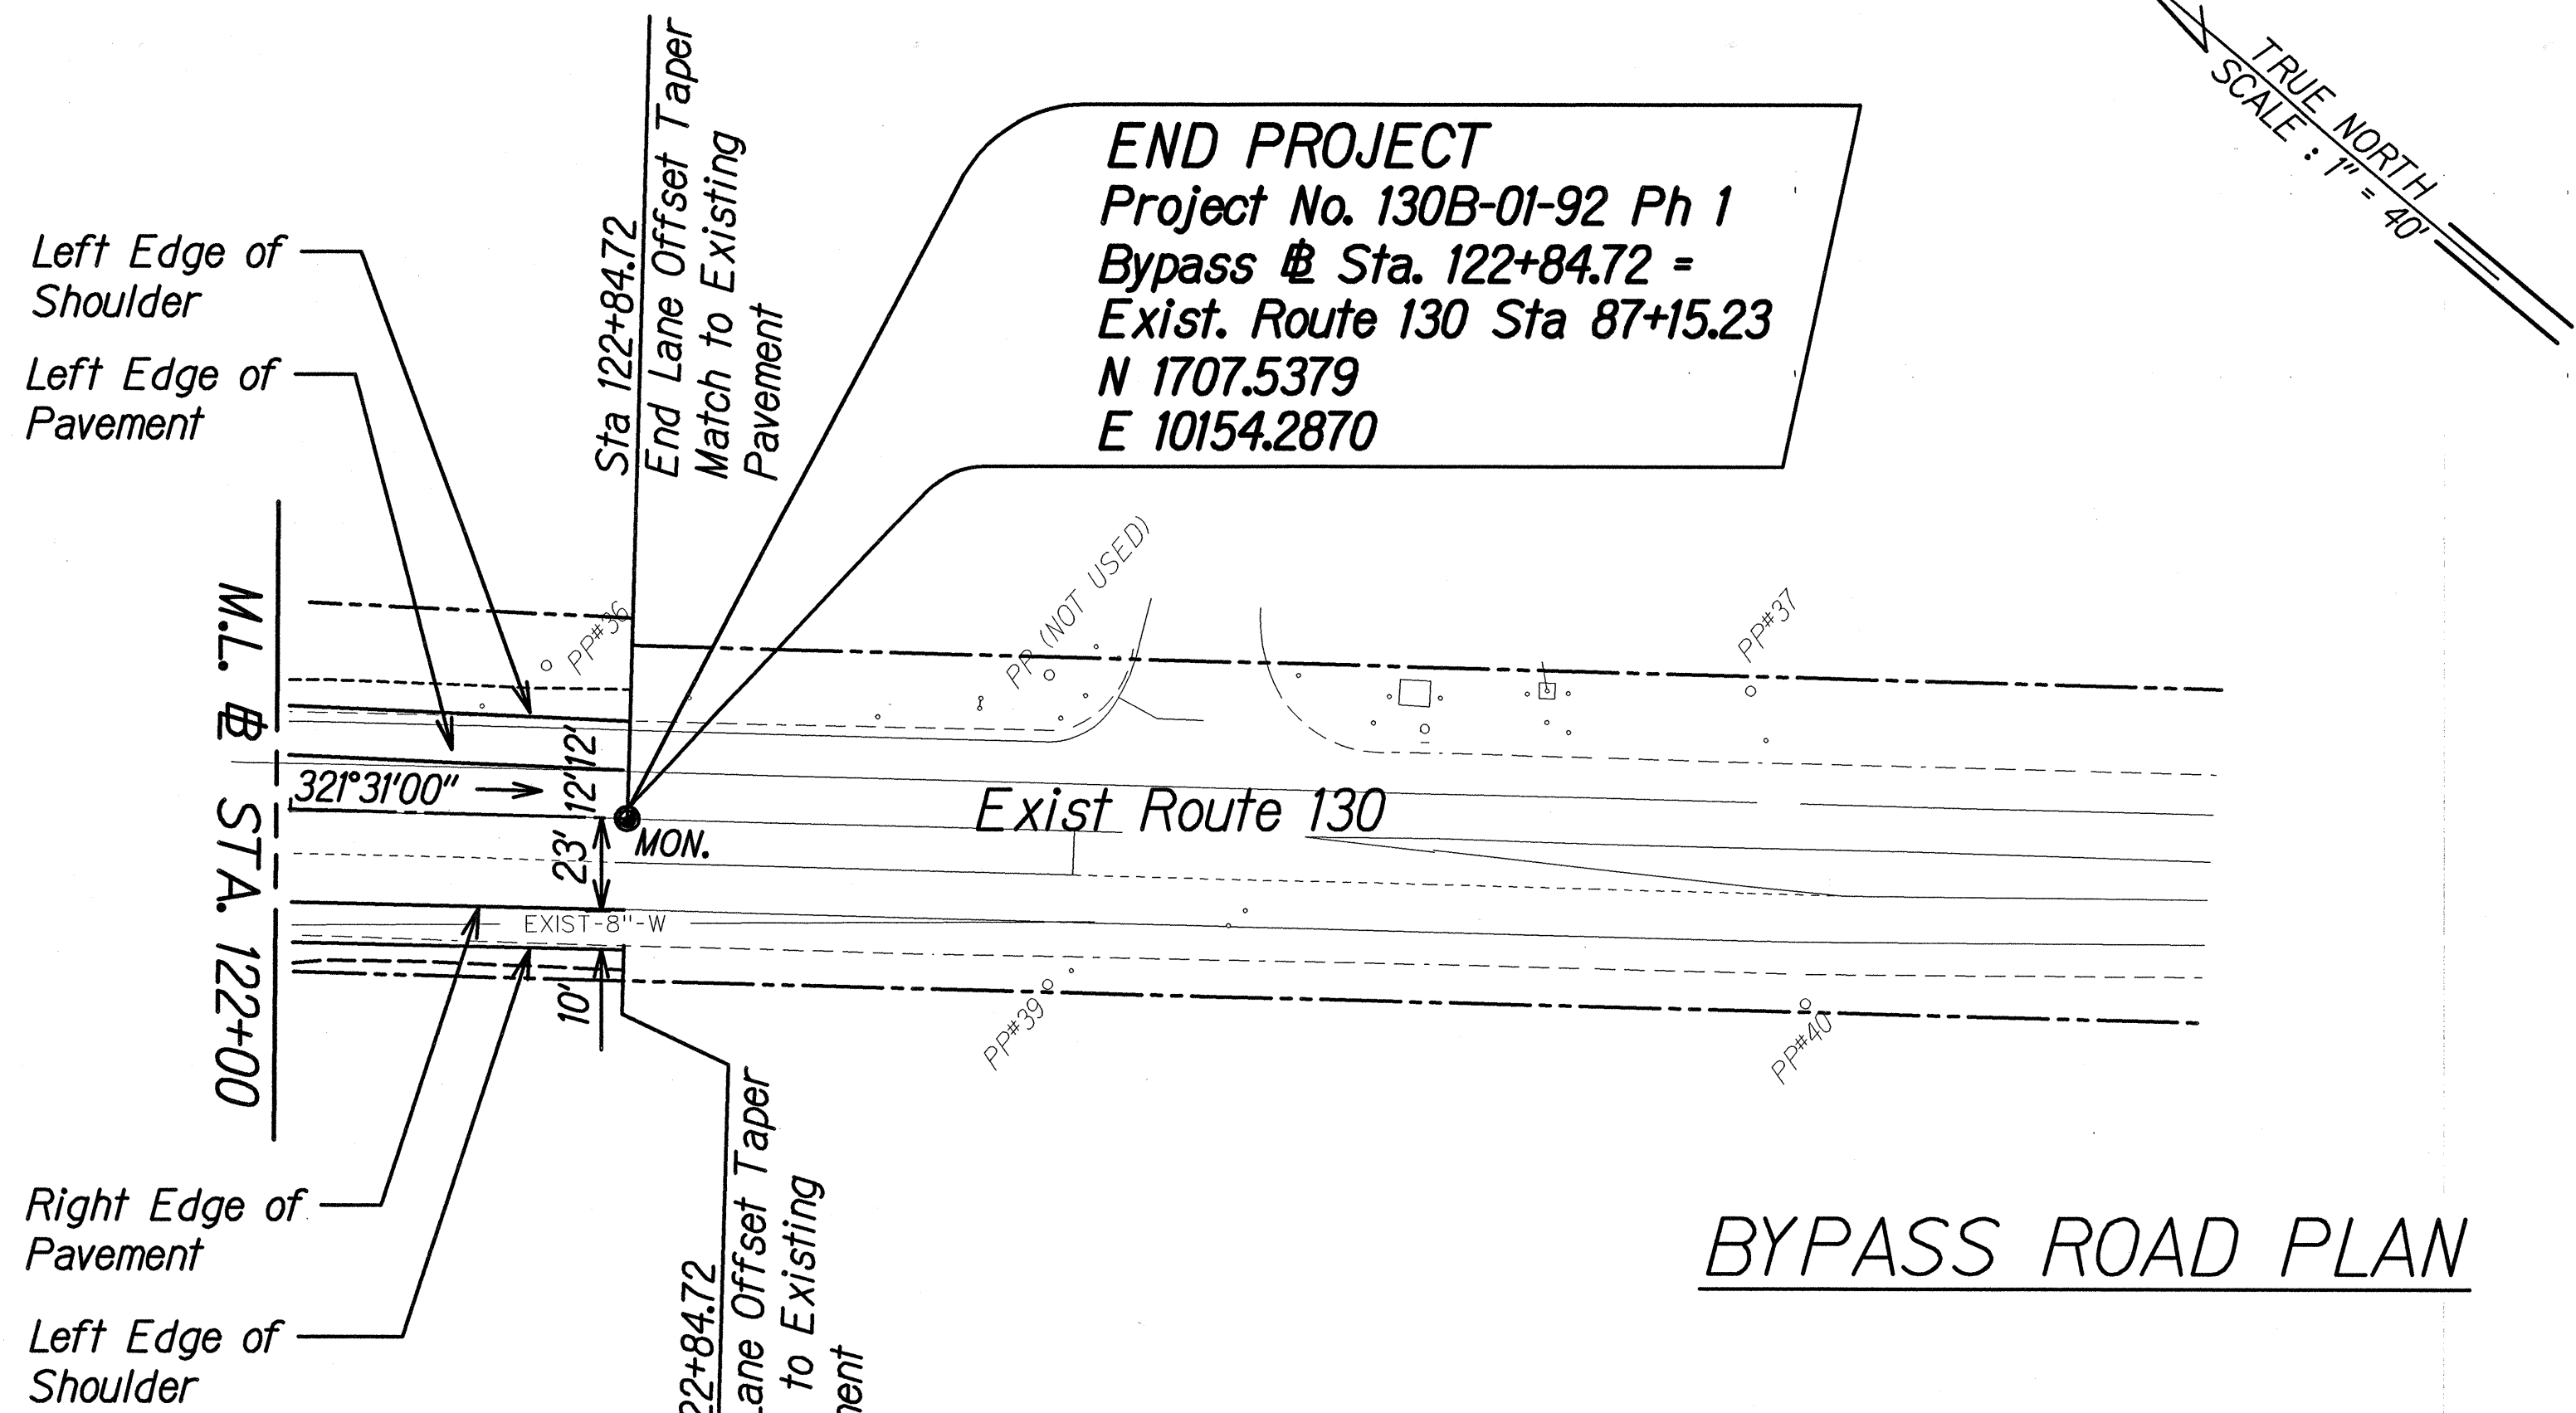

LEGEND	
---	Toe of Fill Slope
----	Top of Cut Slope



THIS WORK WAS PREPARED BY ME
 OR UNDER MY SUPERVISION.
Nancy E. Burns
 DATE: 5/22/97

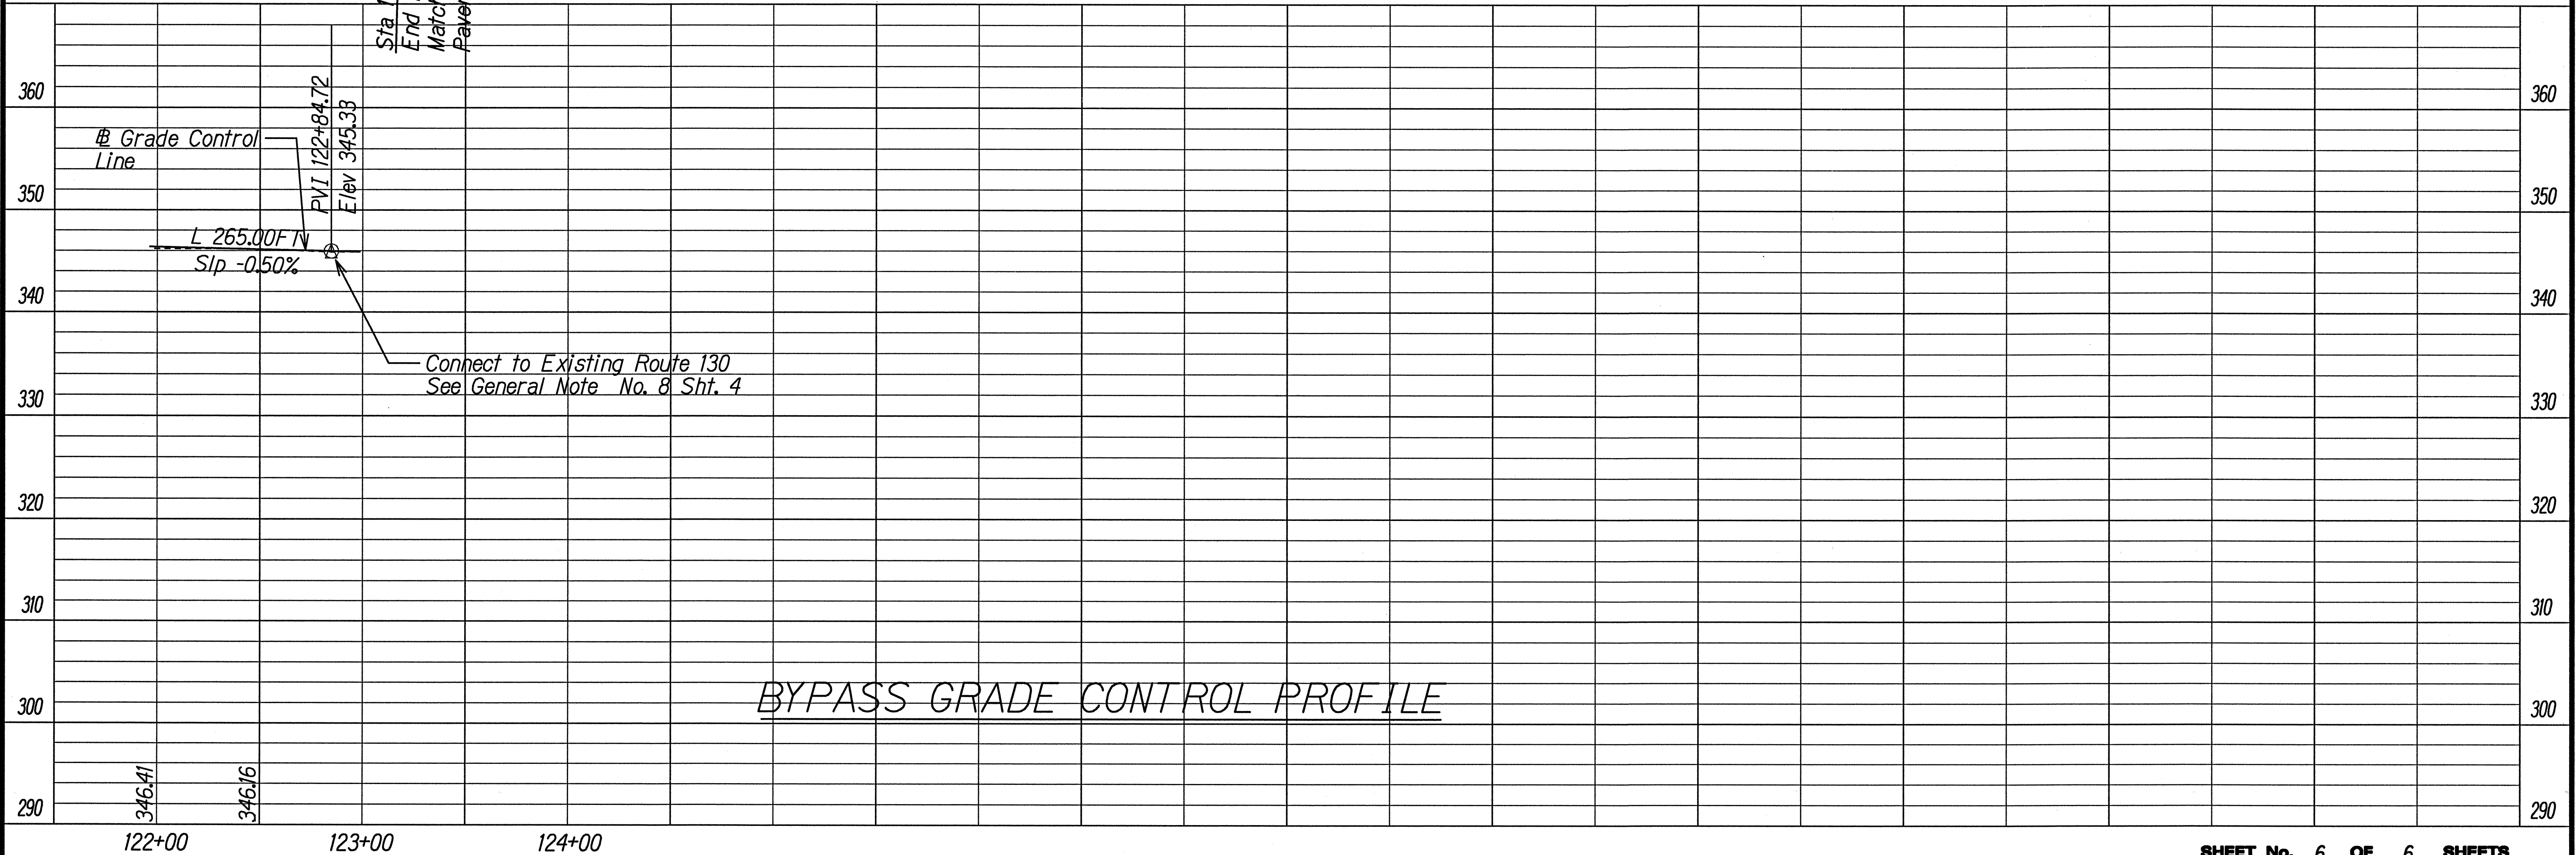

ORIGINAL PLAN	SURVEY PLOTTED BY	DATE
NOTE BOOK	DRAWN BY	
	DESIGNED BY	
	CHECKED BY	