




FED. ROAD DIST. NO.	STATE	PROJ. NO.	FISCAL YEAR	SHEET NO.	TOTAL SHEETS
HAWAII	HAW.	130B-01-92	1997	25	115

A E.P. CURVE DATA	B E.P. CURVE DATA	C E.P. CURVE DATA	D E.P. CURVE DATA
$\Delta = 32^\circ 23' 01''$	$\Delta = 147^\circ 59' 42''$	$\Delta = 33^\circ 47' 21''$	$\Delta = 146^\circ 40' 38''$
$R = 75.0'$	$R = 10.0'$	$R = 75.0'$	$R = 3.0'$
$T = 21.78'$	$T = 34.87'$	$T = 22.78'$	$T = 10.02'$
$C = 41.83'$	$C = 19.23'$	$C = 43.59'$	$C = 5.75'$
$Lc. = 42.39'$	$Lc. = 25.83'$	$Lc. = 44.23'$	$Lc. = 7.68'$

CURVE DATA
 $\Delta = 24^\circ 00' 00''$
 $R = 5,000'$
 $T = 1062.78'$
 $C = 2079.12'$
 $Lc = 2094.40'$
 $S.E. = 0.0280 \text{ ft/ft}$

Sta 74+04 O/S 68.89' Rt (To Grate Inv.)
 Drywell w/Type 61214-B Grate
 Inv. Grate = 292.91
 For Detail See Sht. 42



Sta 74+00 O/S 6' Rt
 Drywell w/Type 61614 Grate
 Grate = 293.43
 For Detail See Sht. 41

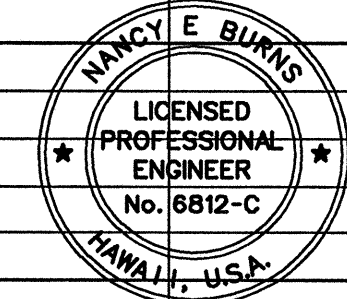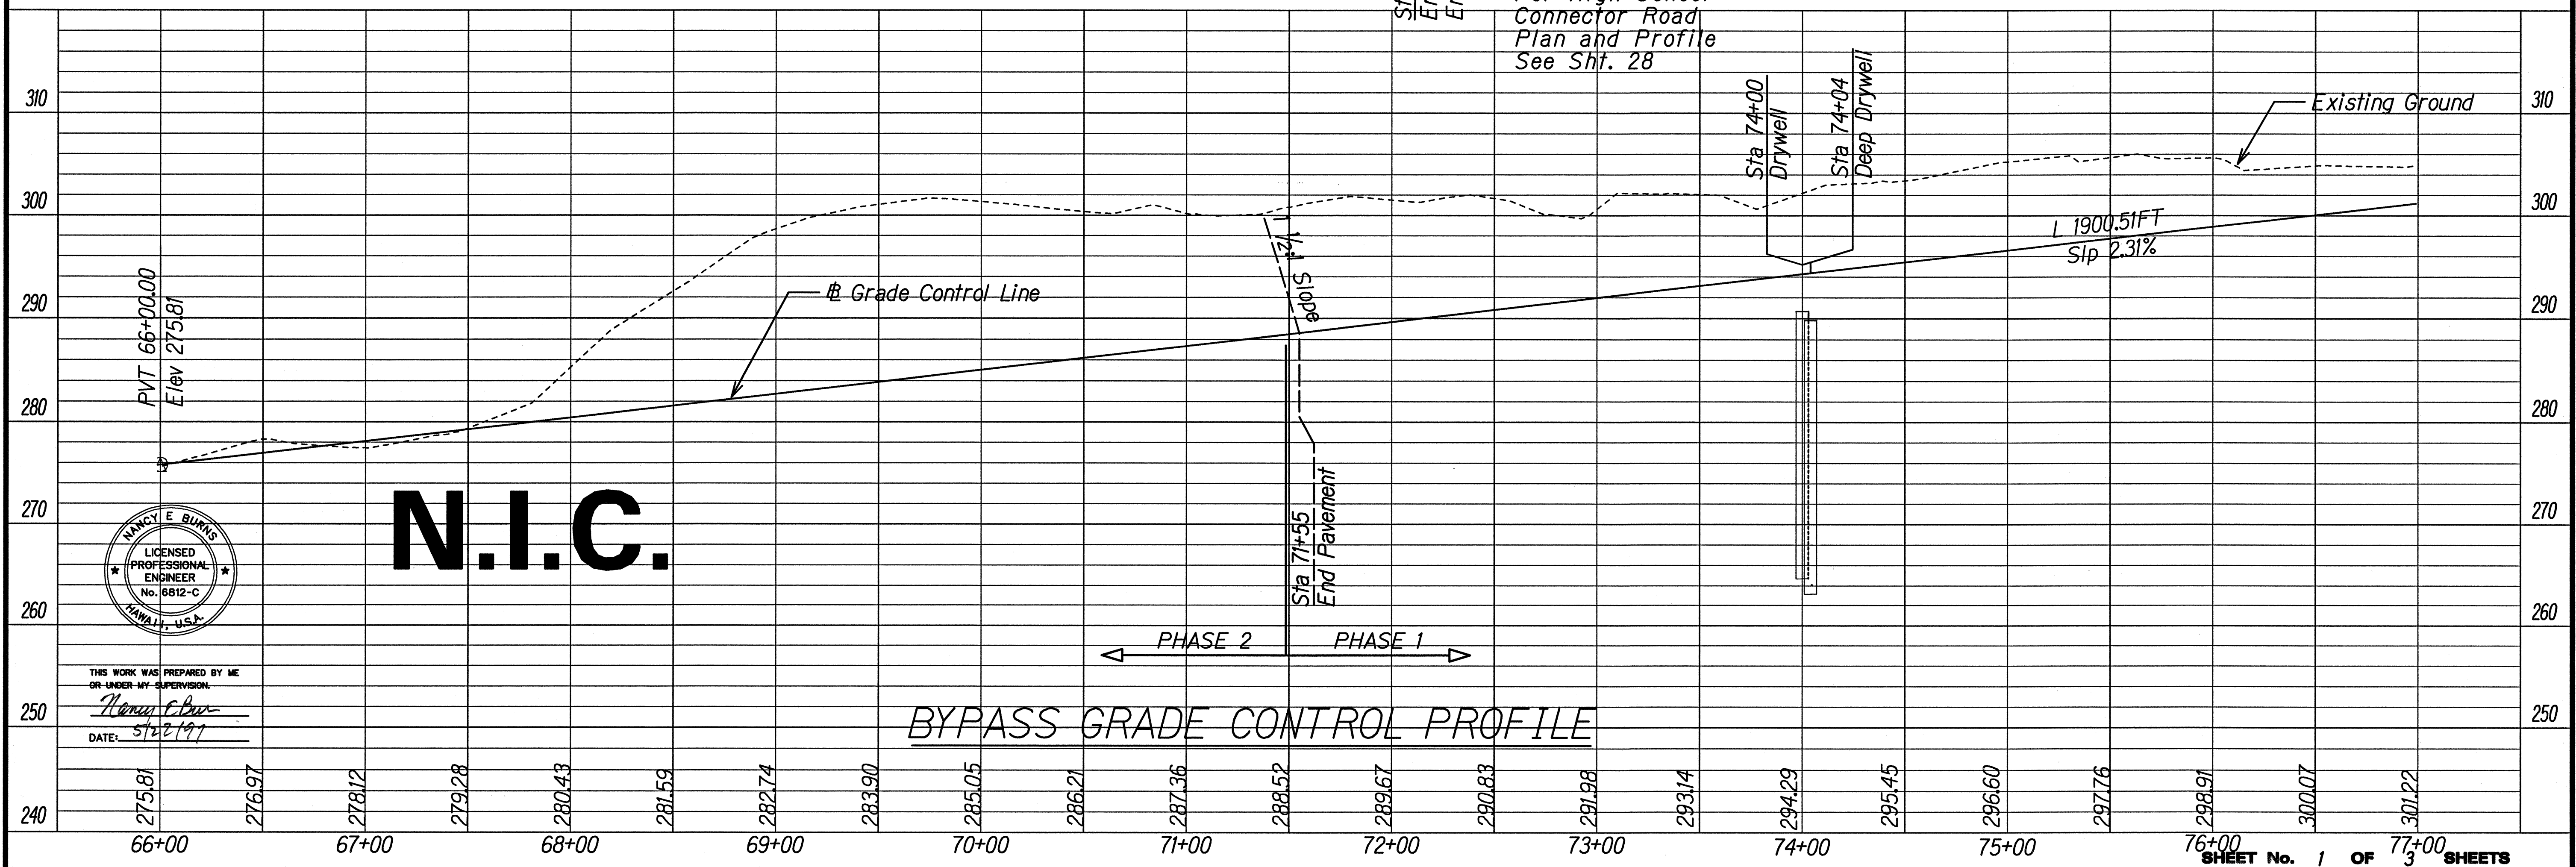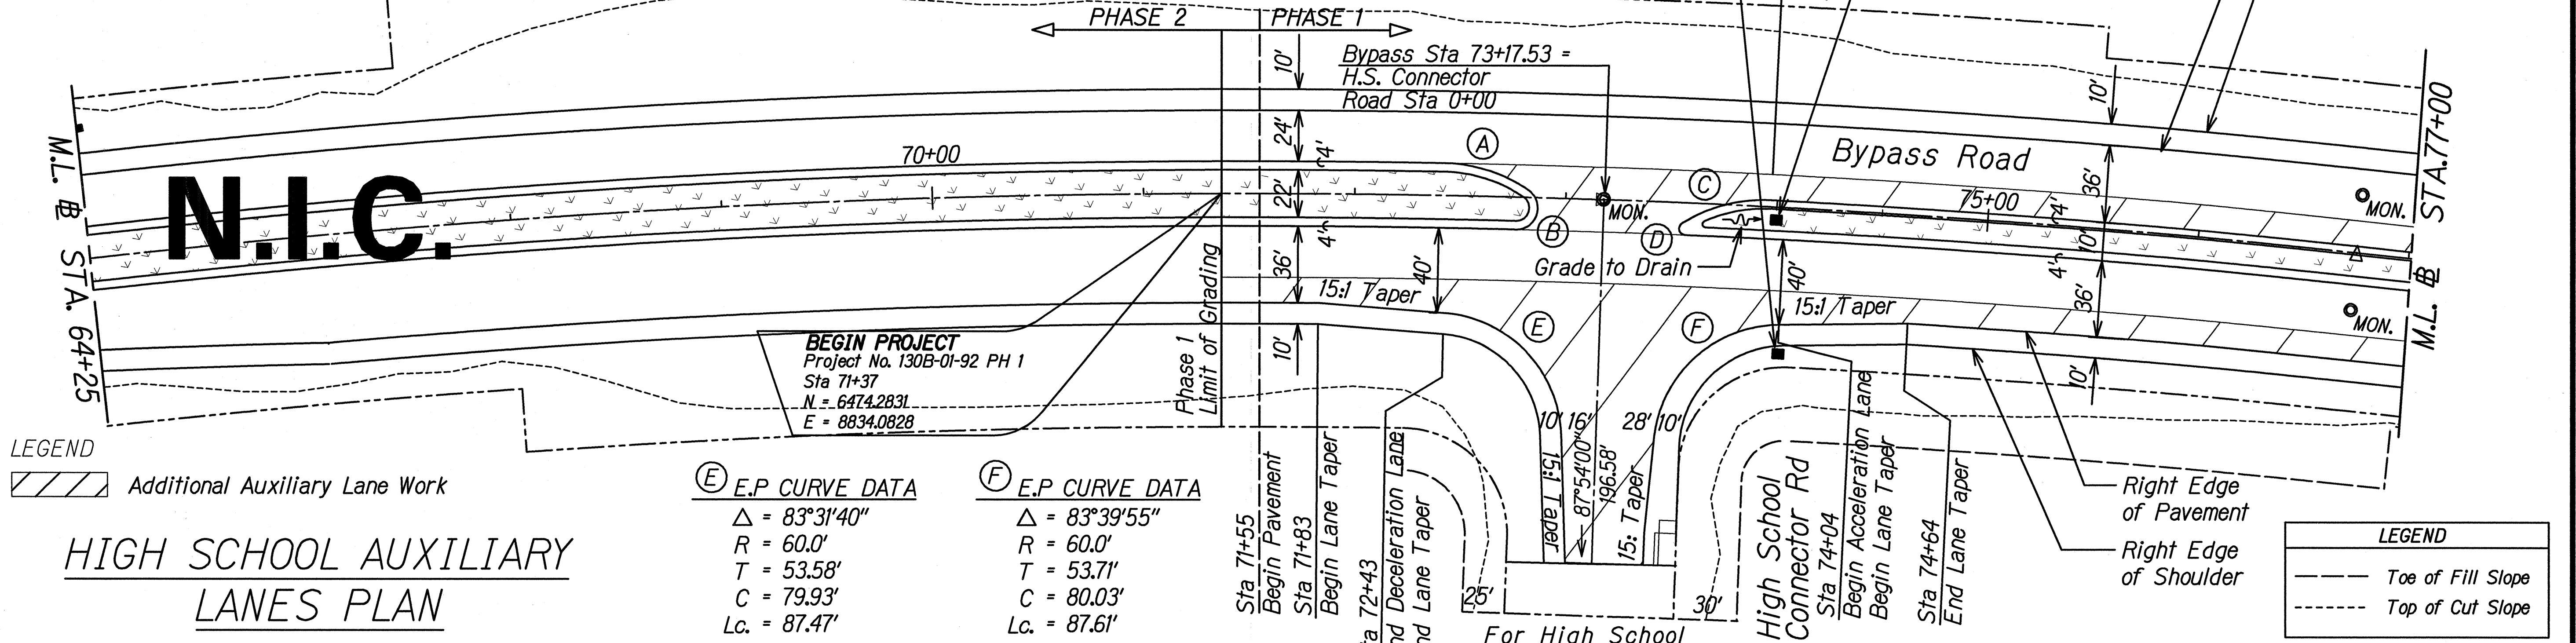

THIS WORK WAS PREPARED BY ME OR UNDER MY SUPERVISION
 DATE: 5/22/97

ORIGINAL PLAN	SURVEY PLATTED BY	DATE
NOTE BOOK	DRAWN BY	
CHECKED BY	DESIGNED BY	
	IN CHARGE BY	

FED. ROAD DIST. NO.	STATE	PROJ. NO.	FISCAL YEAR	SHEET NO.	TOTAL SHEETS
HAWAII	HAW.	130B-01-92	1997	26	115

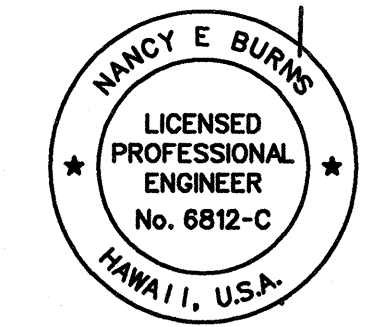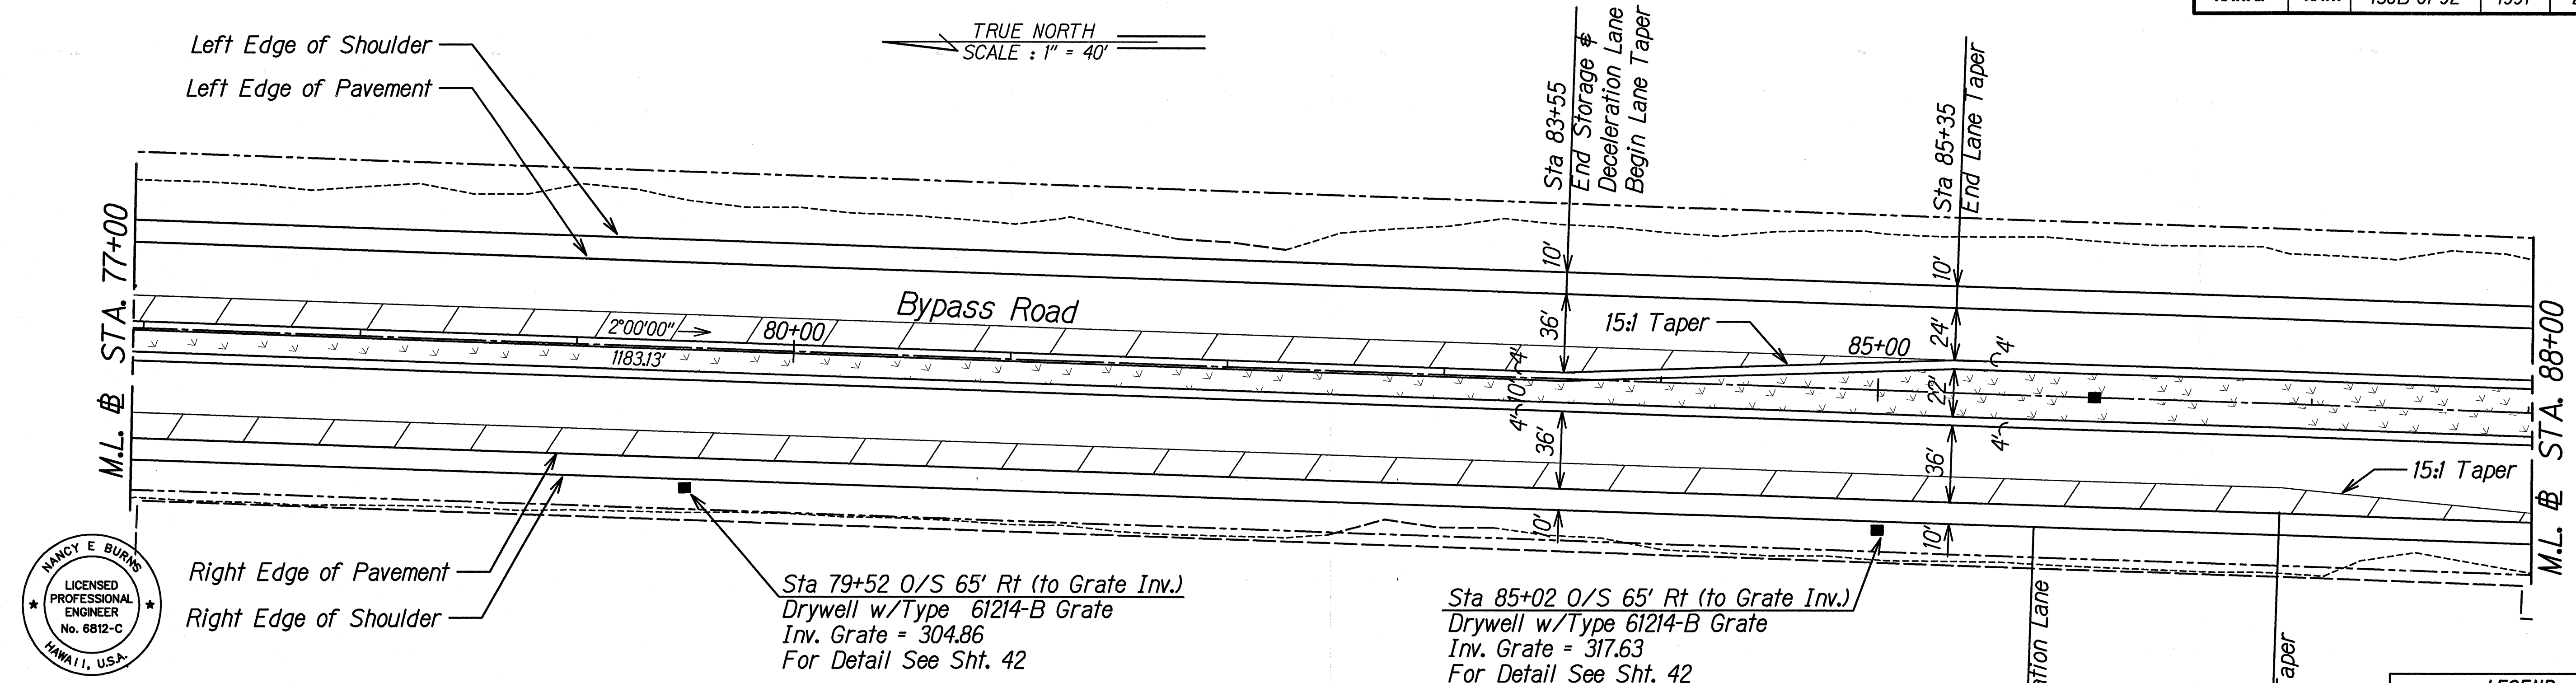


THIS WORK WAS PREPARED BY ME OR UNDER MY SUPERVISION.
Nancy E. Burns
DATE: 5/22/97

LEGEND
Additional Auxiliary Lane Work

HIGH SCHOOL AUXILIARY LANES PLAN

LEGEND
Toe of Fill Slope
Top of Cut Slope

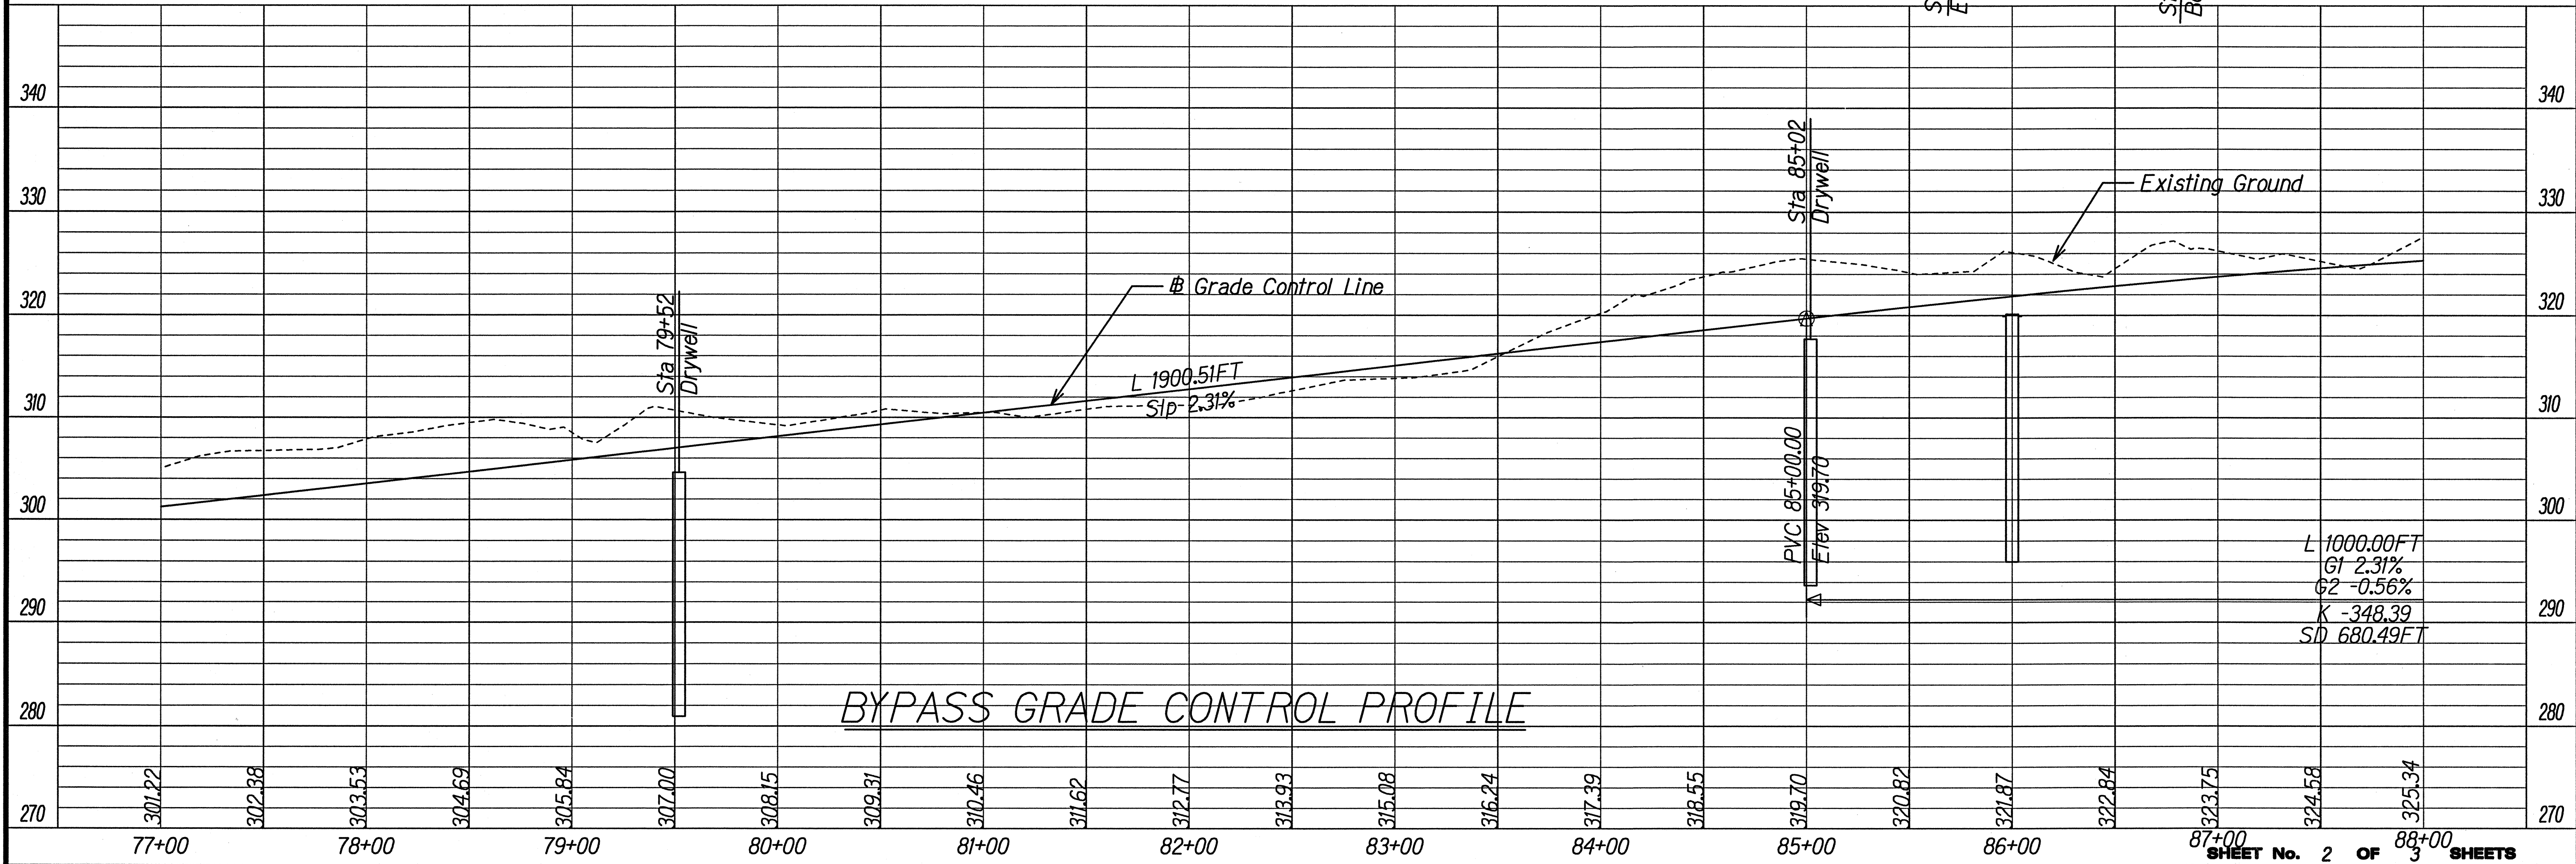

ORIGINAL PLAN	SURVEY PLATTED BY	DATE
PLAN	_____	_____
NOTE BOOK	_____	_____
QUANTITIES BY	_____	_____
REVISIONS BY	_____	_____

FED. ROAD DIST. NO.	STATE	PROJ. NO.	FISCAL YEAR	SHEET NO.	TOTAL SHEETS
HAWAII	HAW.	130B-01-92	1997	27	115

