


FED. ROAD DIST. NO.	STATE	PROJ. NO.	FISCAL YEAR	SHEET NO.	TOTAL SHEETS
HAWAII	HAW.	130B-01-92	1997	53	115

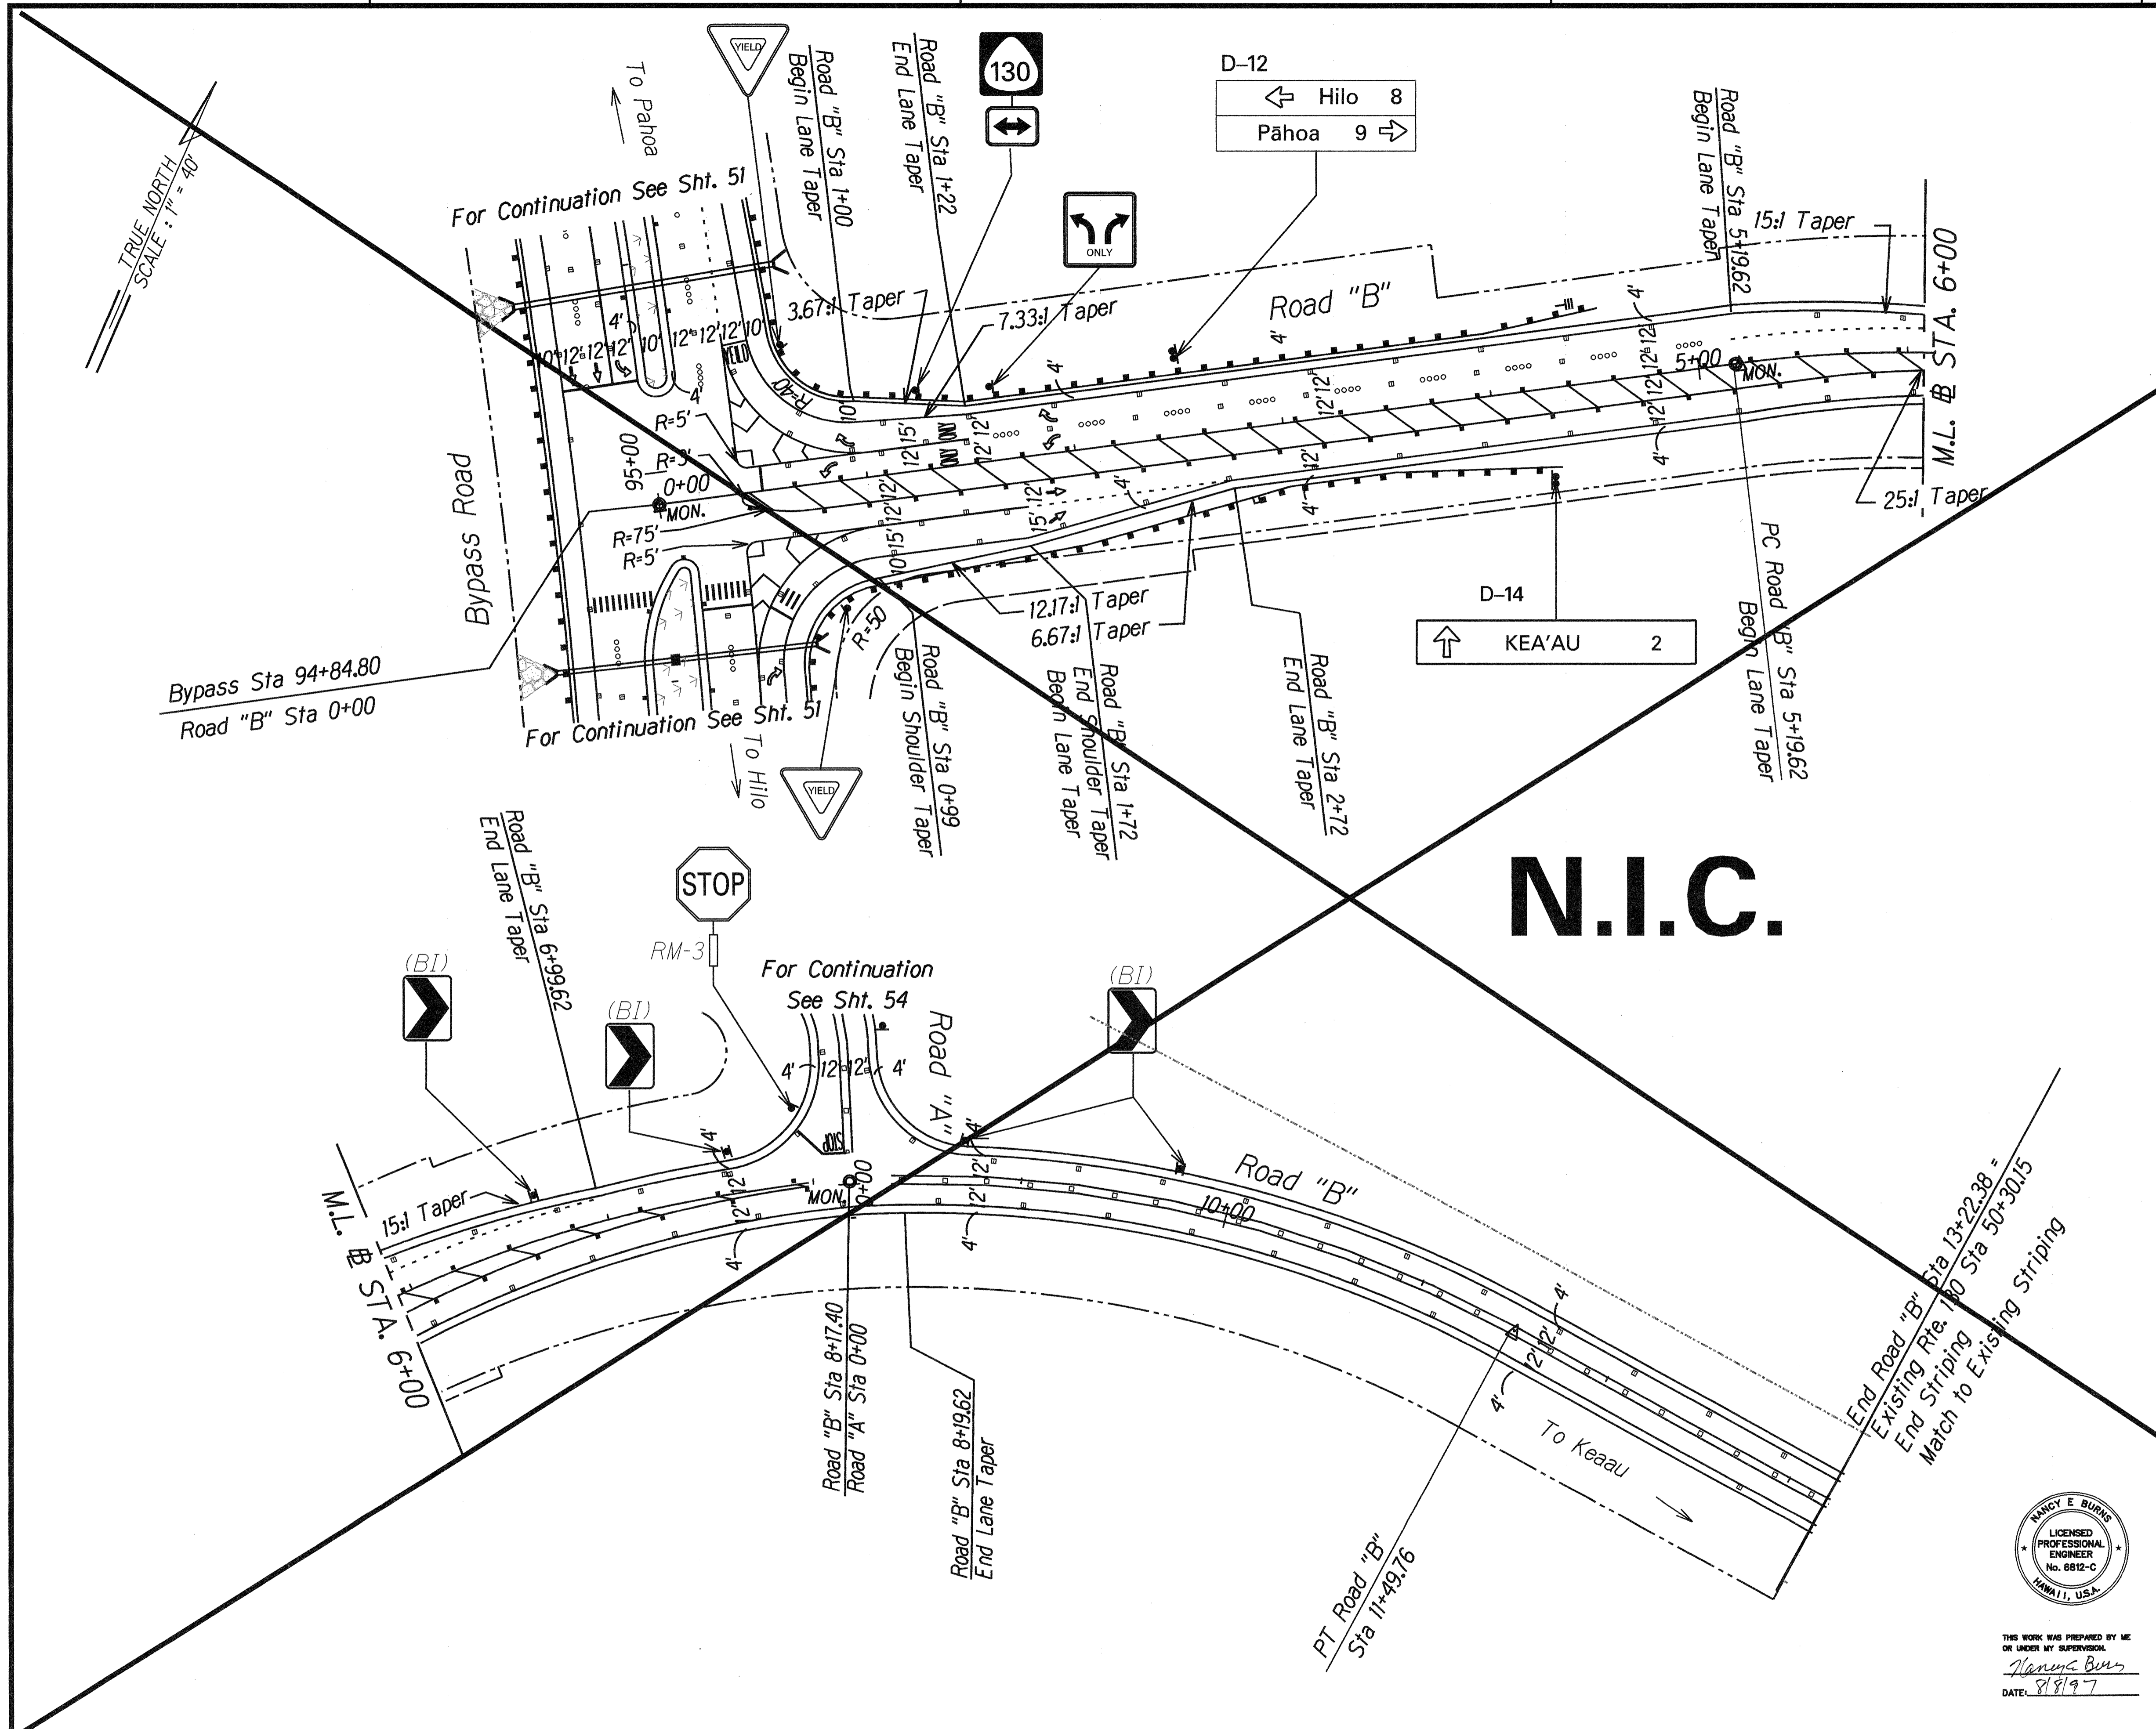

ORIGINAL PLAN	DATE
REVISION 1	DATE
REVISION 2	DATE
REVISION 3	DATE
REVISION 4	DATE
REVISION 5	DATE
REVISION 6	DATE
REVISION 7	DATE
REVISION 8	DATE
REVISION 9	DATE
REVISION 10	DATE




THIS WORK WAS PREPARED BY ME OR UNDER MY SUPERVISION.  
 Nancy E. Burns  
 DATE: 8/8/97

STATE OF HAWAII  
 DEPARTMENT OF TRANSPORTATION  
 HIGHWAYS DIVISION  
**SIGNING & STRIPING**  
**ROAD "B"**  
 KEA'AU-PAHOA ROAD VICINITY OF  
 KEA'AU TOWN (KEA'AU BYPASS ROAD)  
 PROJECT NO. 130B-01-92, PHASE 1  
 Scale: 1"=40' Date: May, 1997  
 SHEET No. 1 OF 3 SHEETS

FED. ROAD DIST. NO.	STATE	PROJ. NO.	FISCAL YEAR	SHEET NO.	TOTAL SHEETS
HAWAII	HAW.	130B-01-92	1997	54	115

TRUE NORTH  
SCALE: 1"=40'

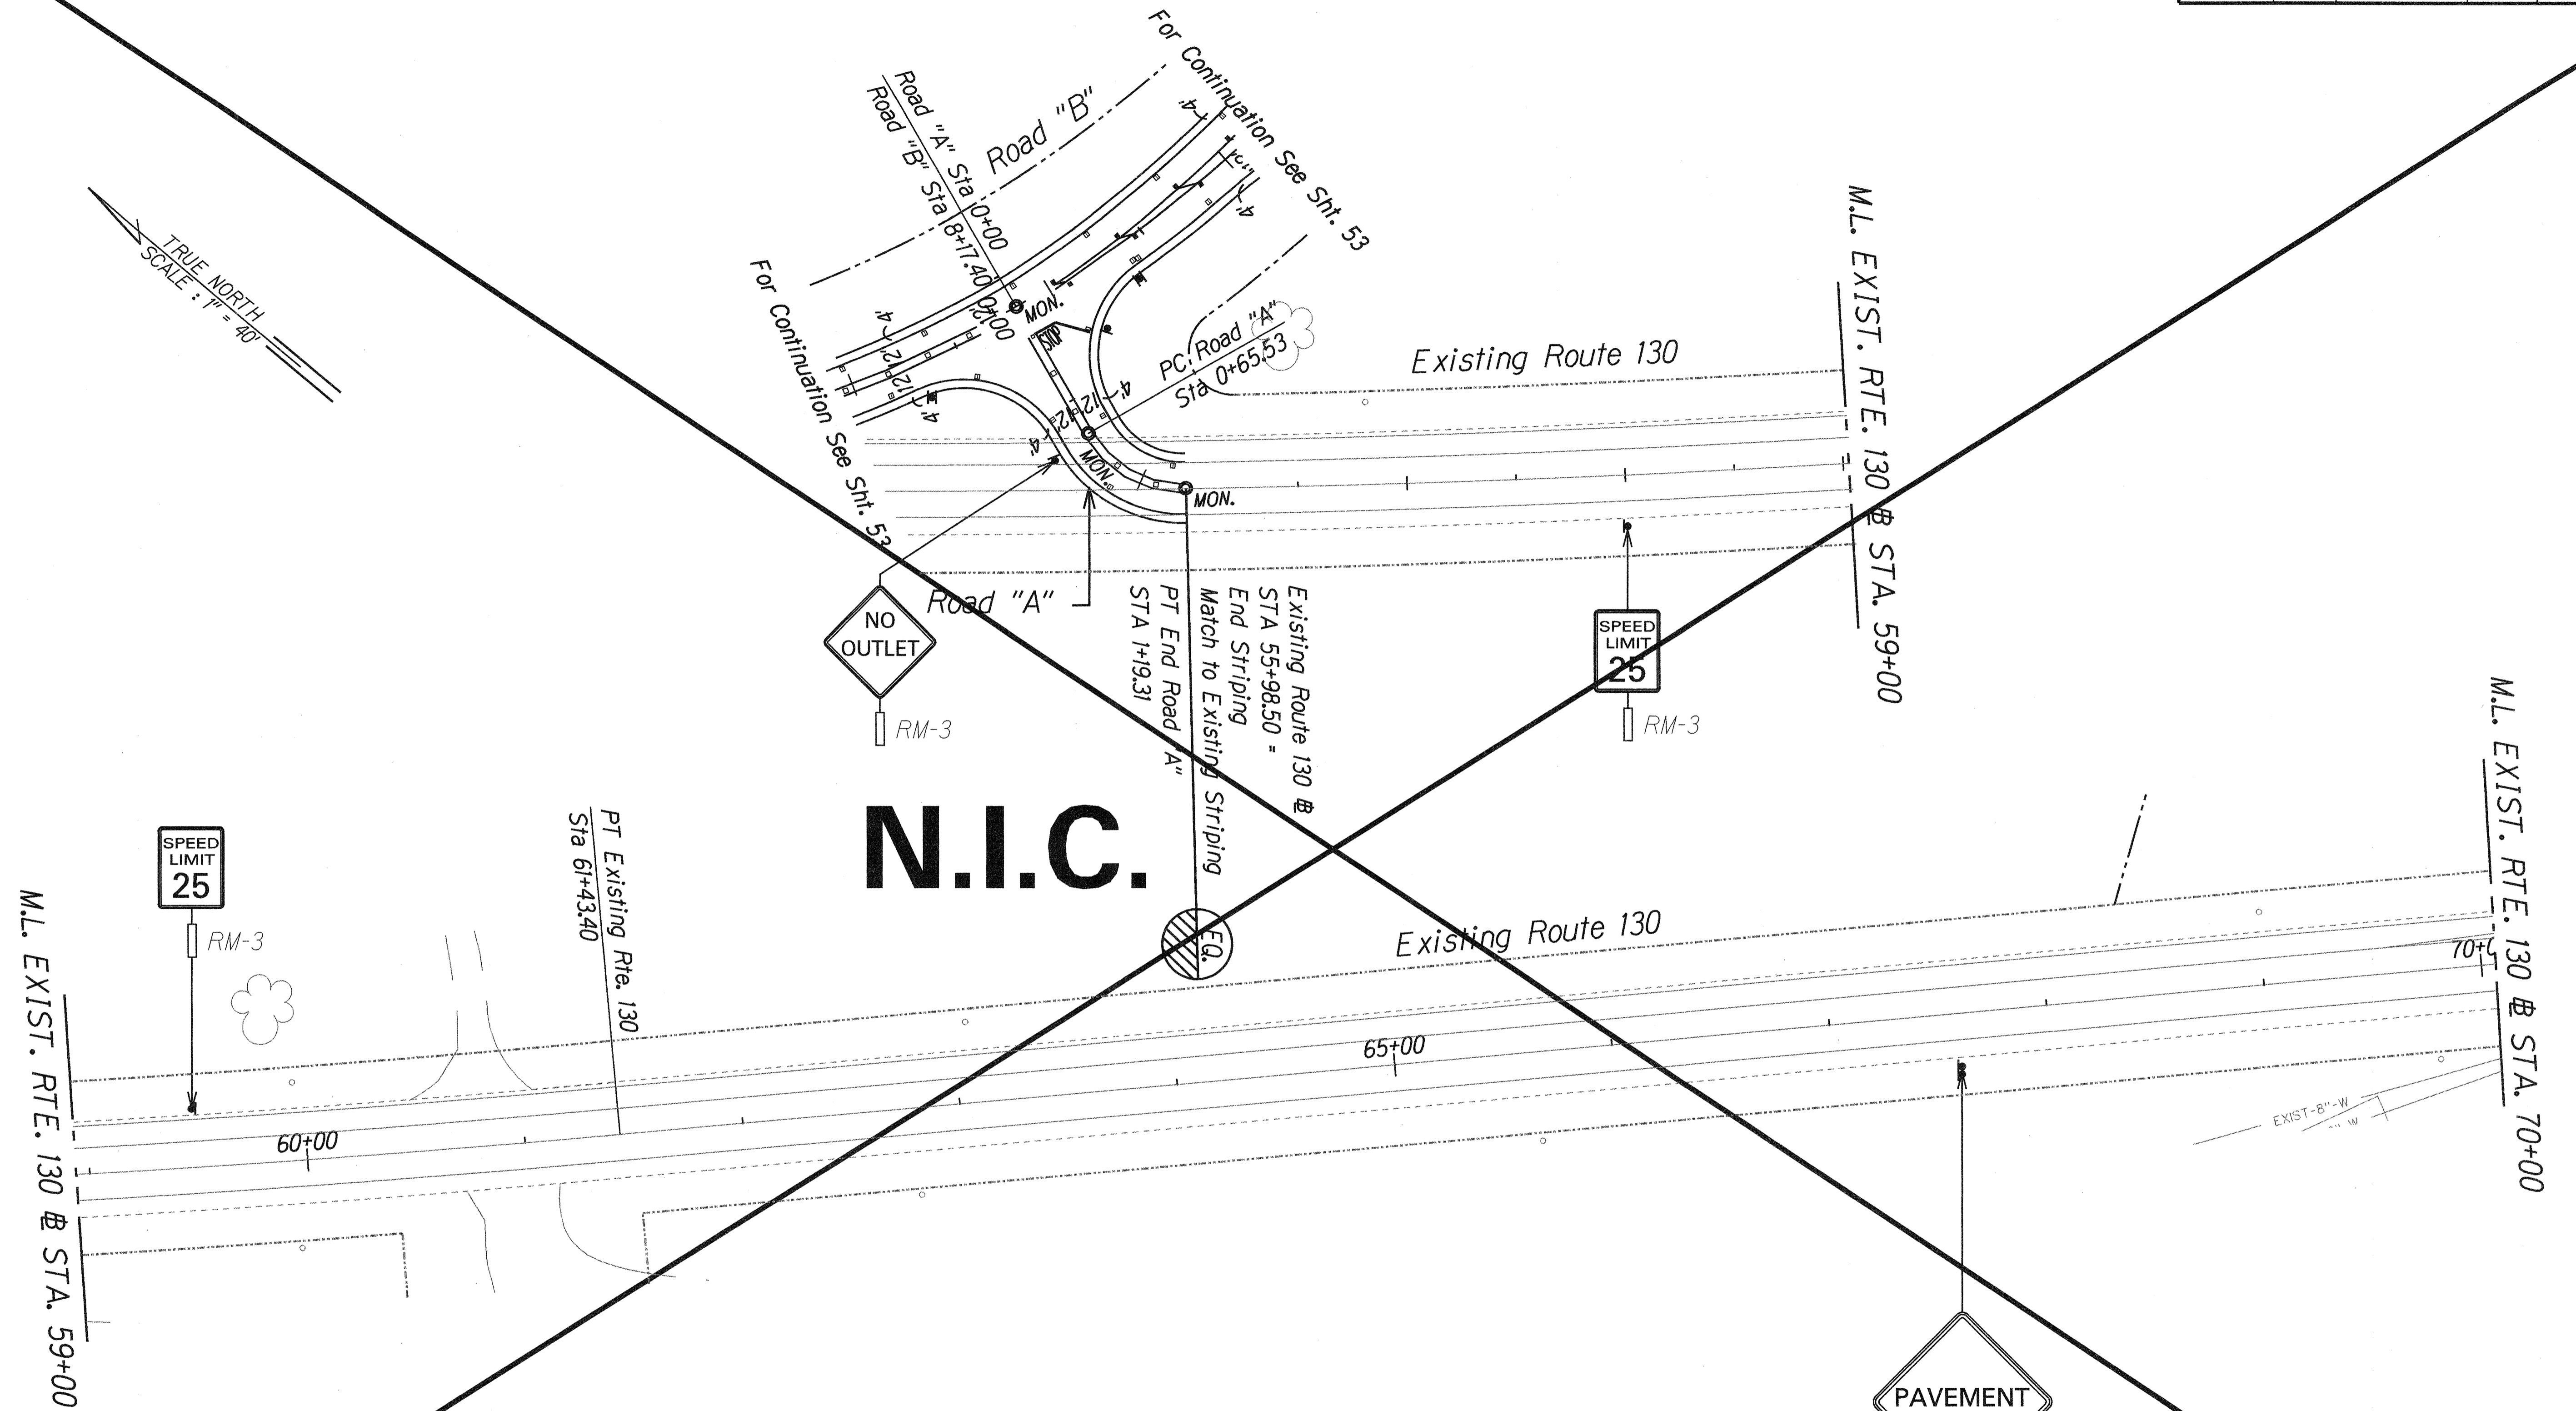

DATE	.....
HEAVY PLOTTED BY	.....
DRAWN BY	.....
TRACED BY	.....
DESIGNED BY	.....
QUANTITIES BY	.....
CHECKED BY	.....
ORIGINAL PLAN	.....
NOTE BOOK	.....
NO.	605536/004




THIS WORK WAS PREPARED BY ME OR UNDER MY SUPERVISION.  
*Nancy E. Burns*  
 DATE: 8/8/97

STATE OF HAWAII  
 DEPARTMENT OF TRANSPORTATION  
 HIGHWAYS DIVISION  
**SIGNING & STRIPING**  
**ROAD "A" & EXIST. RTE. 130**  
 KEA'AU-PAHOA ROAD VICINITY OF  
 KEA'AU TOWN (KEA'AU BYPASS ROAD)  
 PROJECT NO. 130B-01-92, PHASE 1  
 Scale: 1"=40' Date: May, 1997

SHEET No. 2 OF 3 SHEETS


ADD. 54

FED. ROAD DIST. NO.	STATE	PROJ. NO.	FISCAL YEAR	SHEET NO.	TOTAL SHEETS
HAWAII	HAW.	130B-01-92	1997	55	115

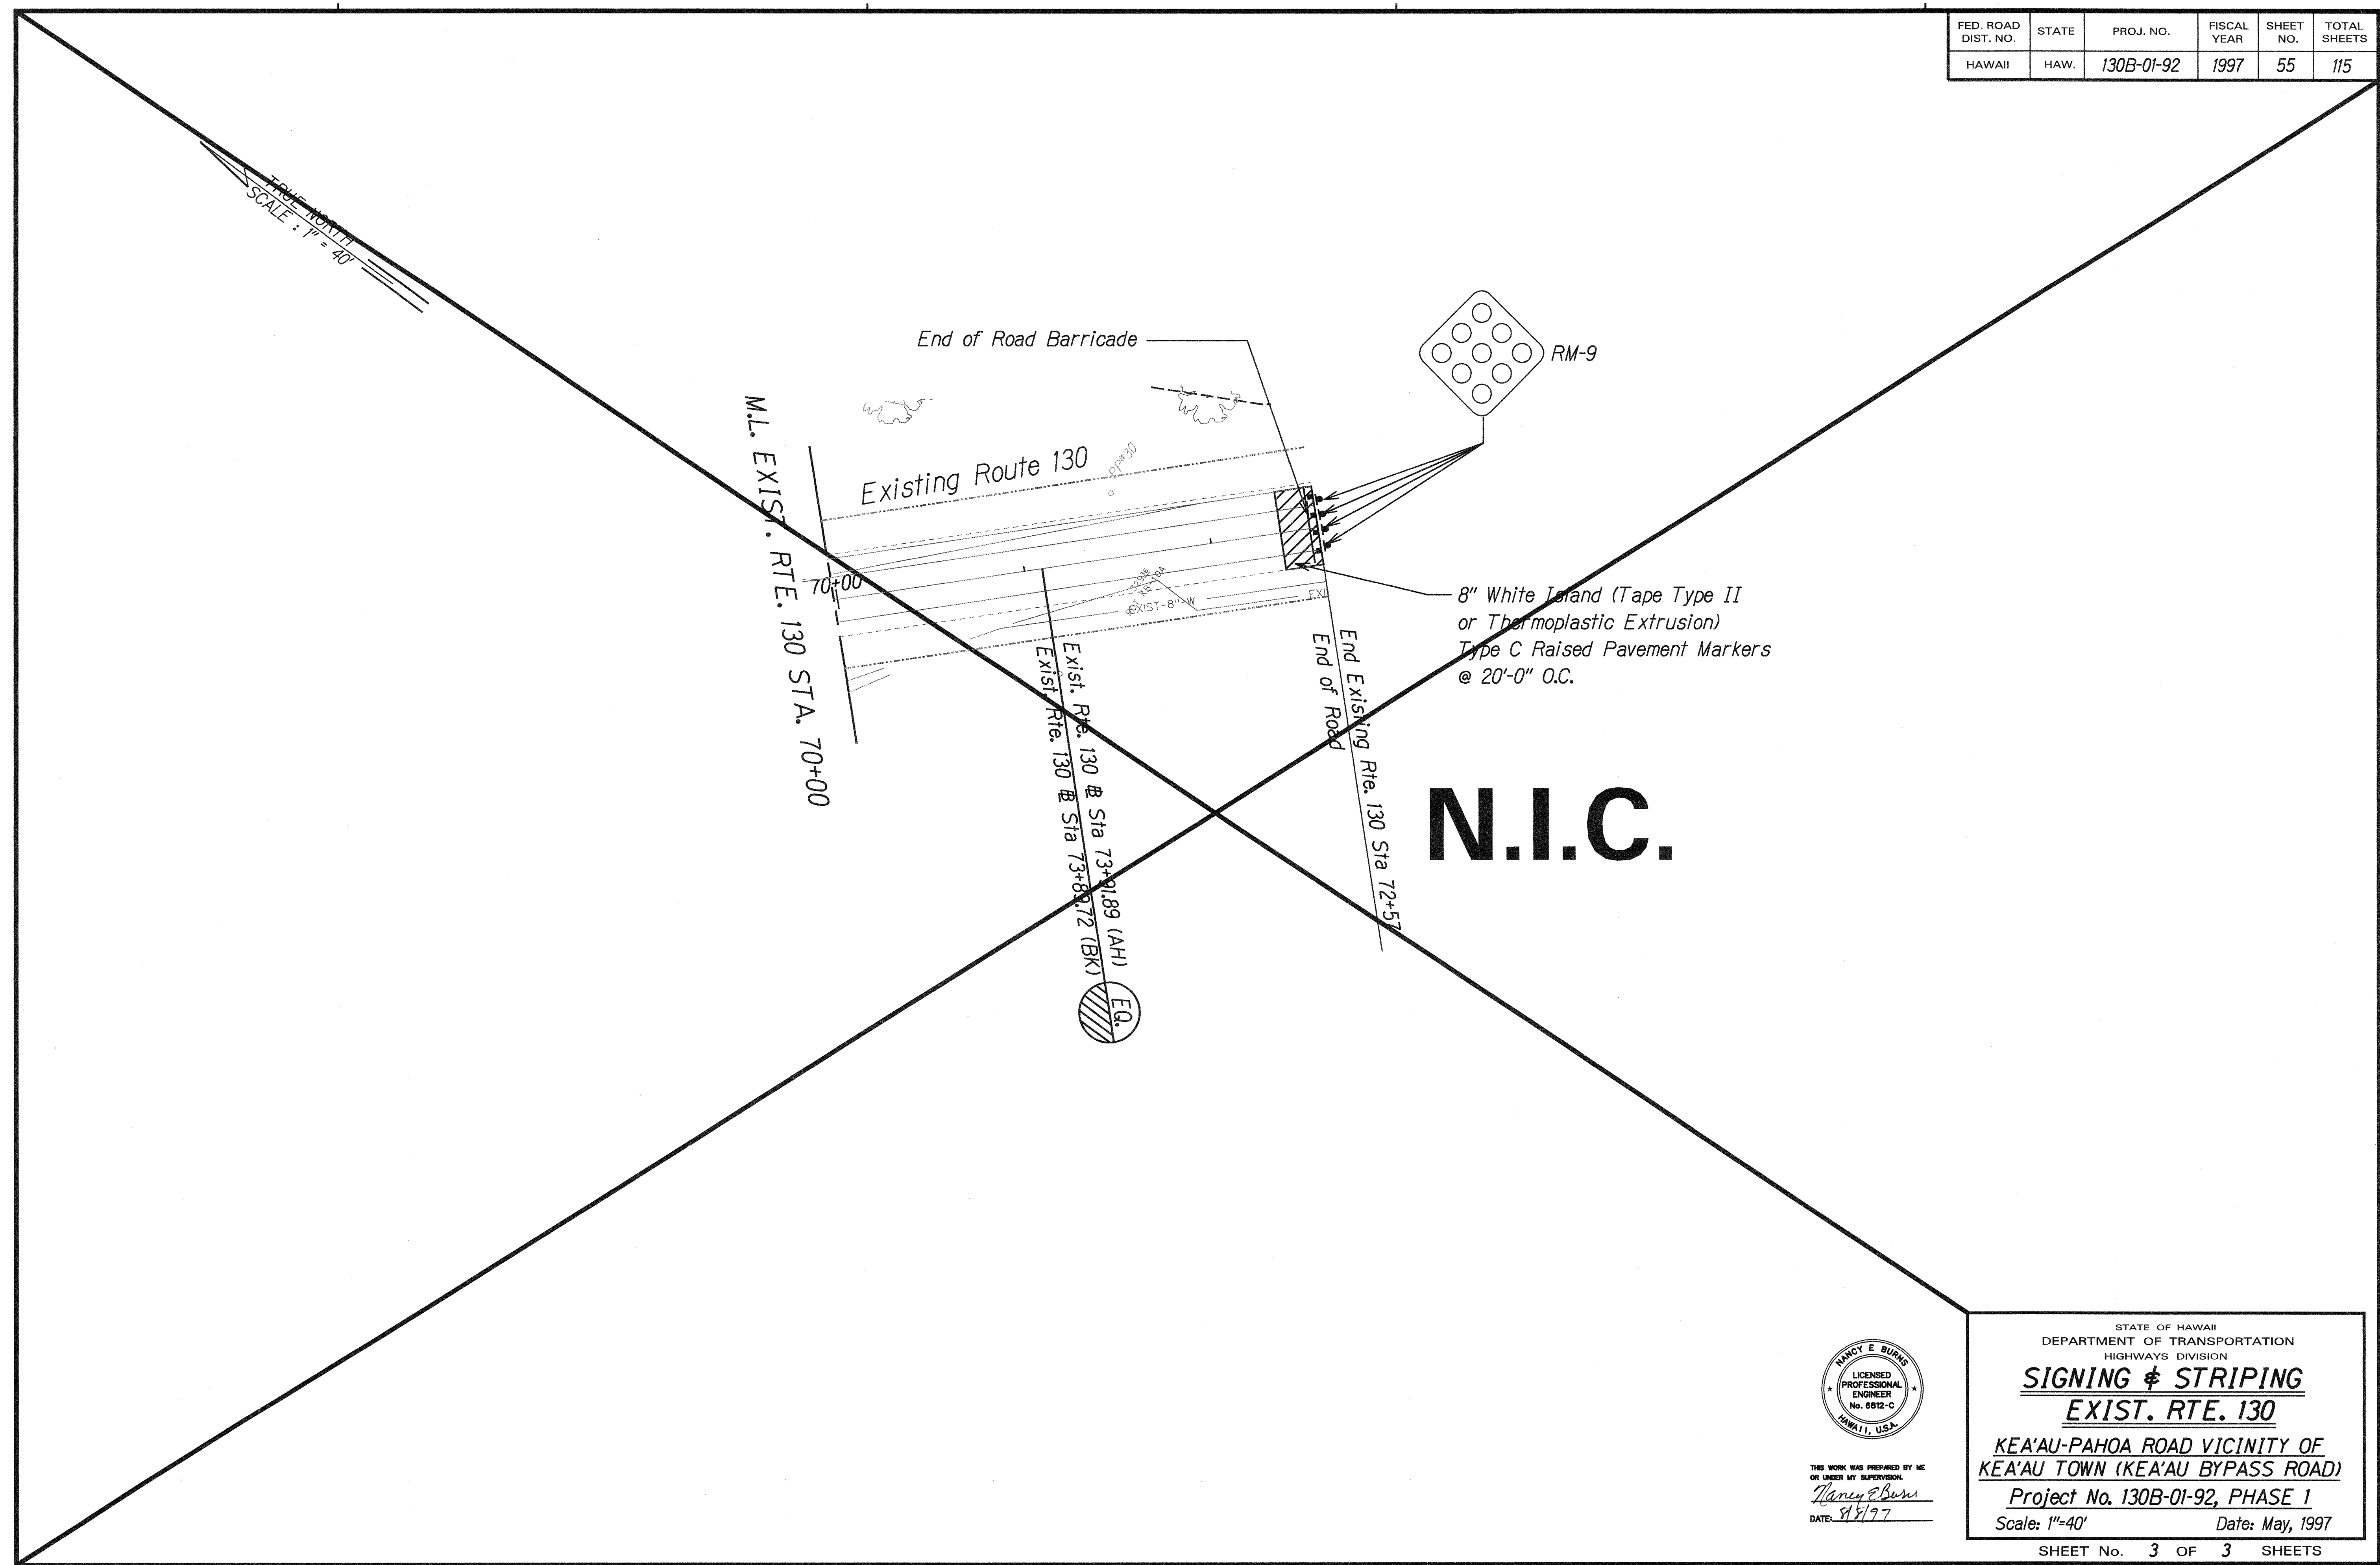

**N.I.C.**

DATE	.....
SURVEY PLOTTED BY	.....
DRAWN BY	.....
DESIGNED BY	.....
QUANTITIES BY	.....
CHECKED BY	.....
ORIGINAL PLAN	.....
NOTE BOOK	.....
NO. SHEETS/TOTAL	.....

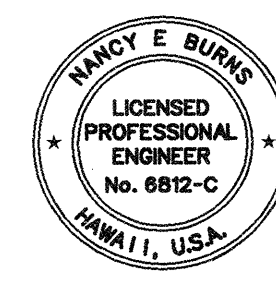

THIS WORK WAS PREPARED BY ME OR UNDER MY SUPERVISION.  
*Nancy E. Burns*  
 DATE: 5/1/97

STATE OF HAWAII  
 DEPARTMENT OF TRANSPORTATION  
 HIGHWAYS DIVISION

**SIGNING & STRIPING**  
**EXIST. RTE. 130**

KEA'AU-PAHOA ROAD VICINITY OF  
 KEA'AU TOWN (KEA'AU BYPASS ROAD)

Project No. 130B-01-92, PHASE 1  
 Scale: 1"=40' Date: May, 1997

SHEET No. 3 OF 3 SHEETS