


FED. ROAD DIST. NO.	STATE	PROJ. NO.	FISCAL YEAR	SHEET NO.	TOTAL SHEETS
HAWAII	HAW.	130B-01-98	1999	132	210

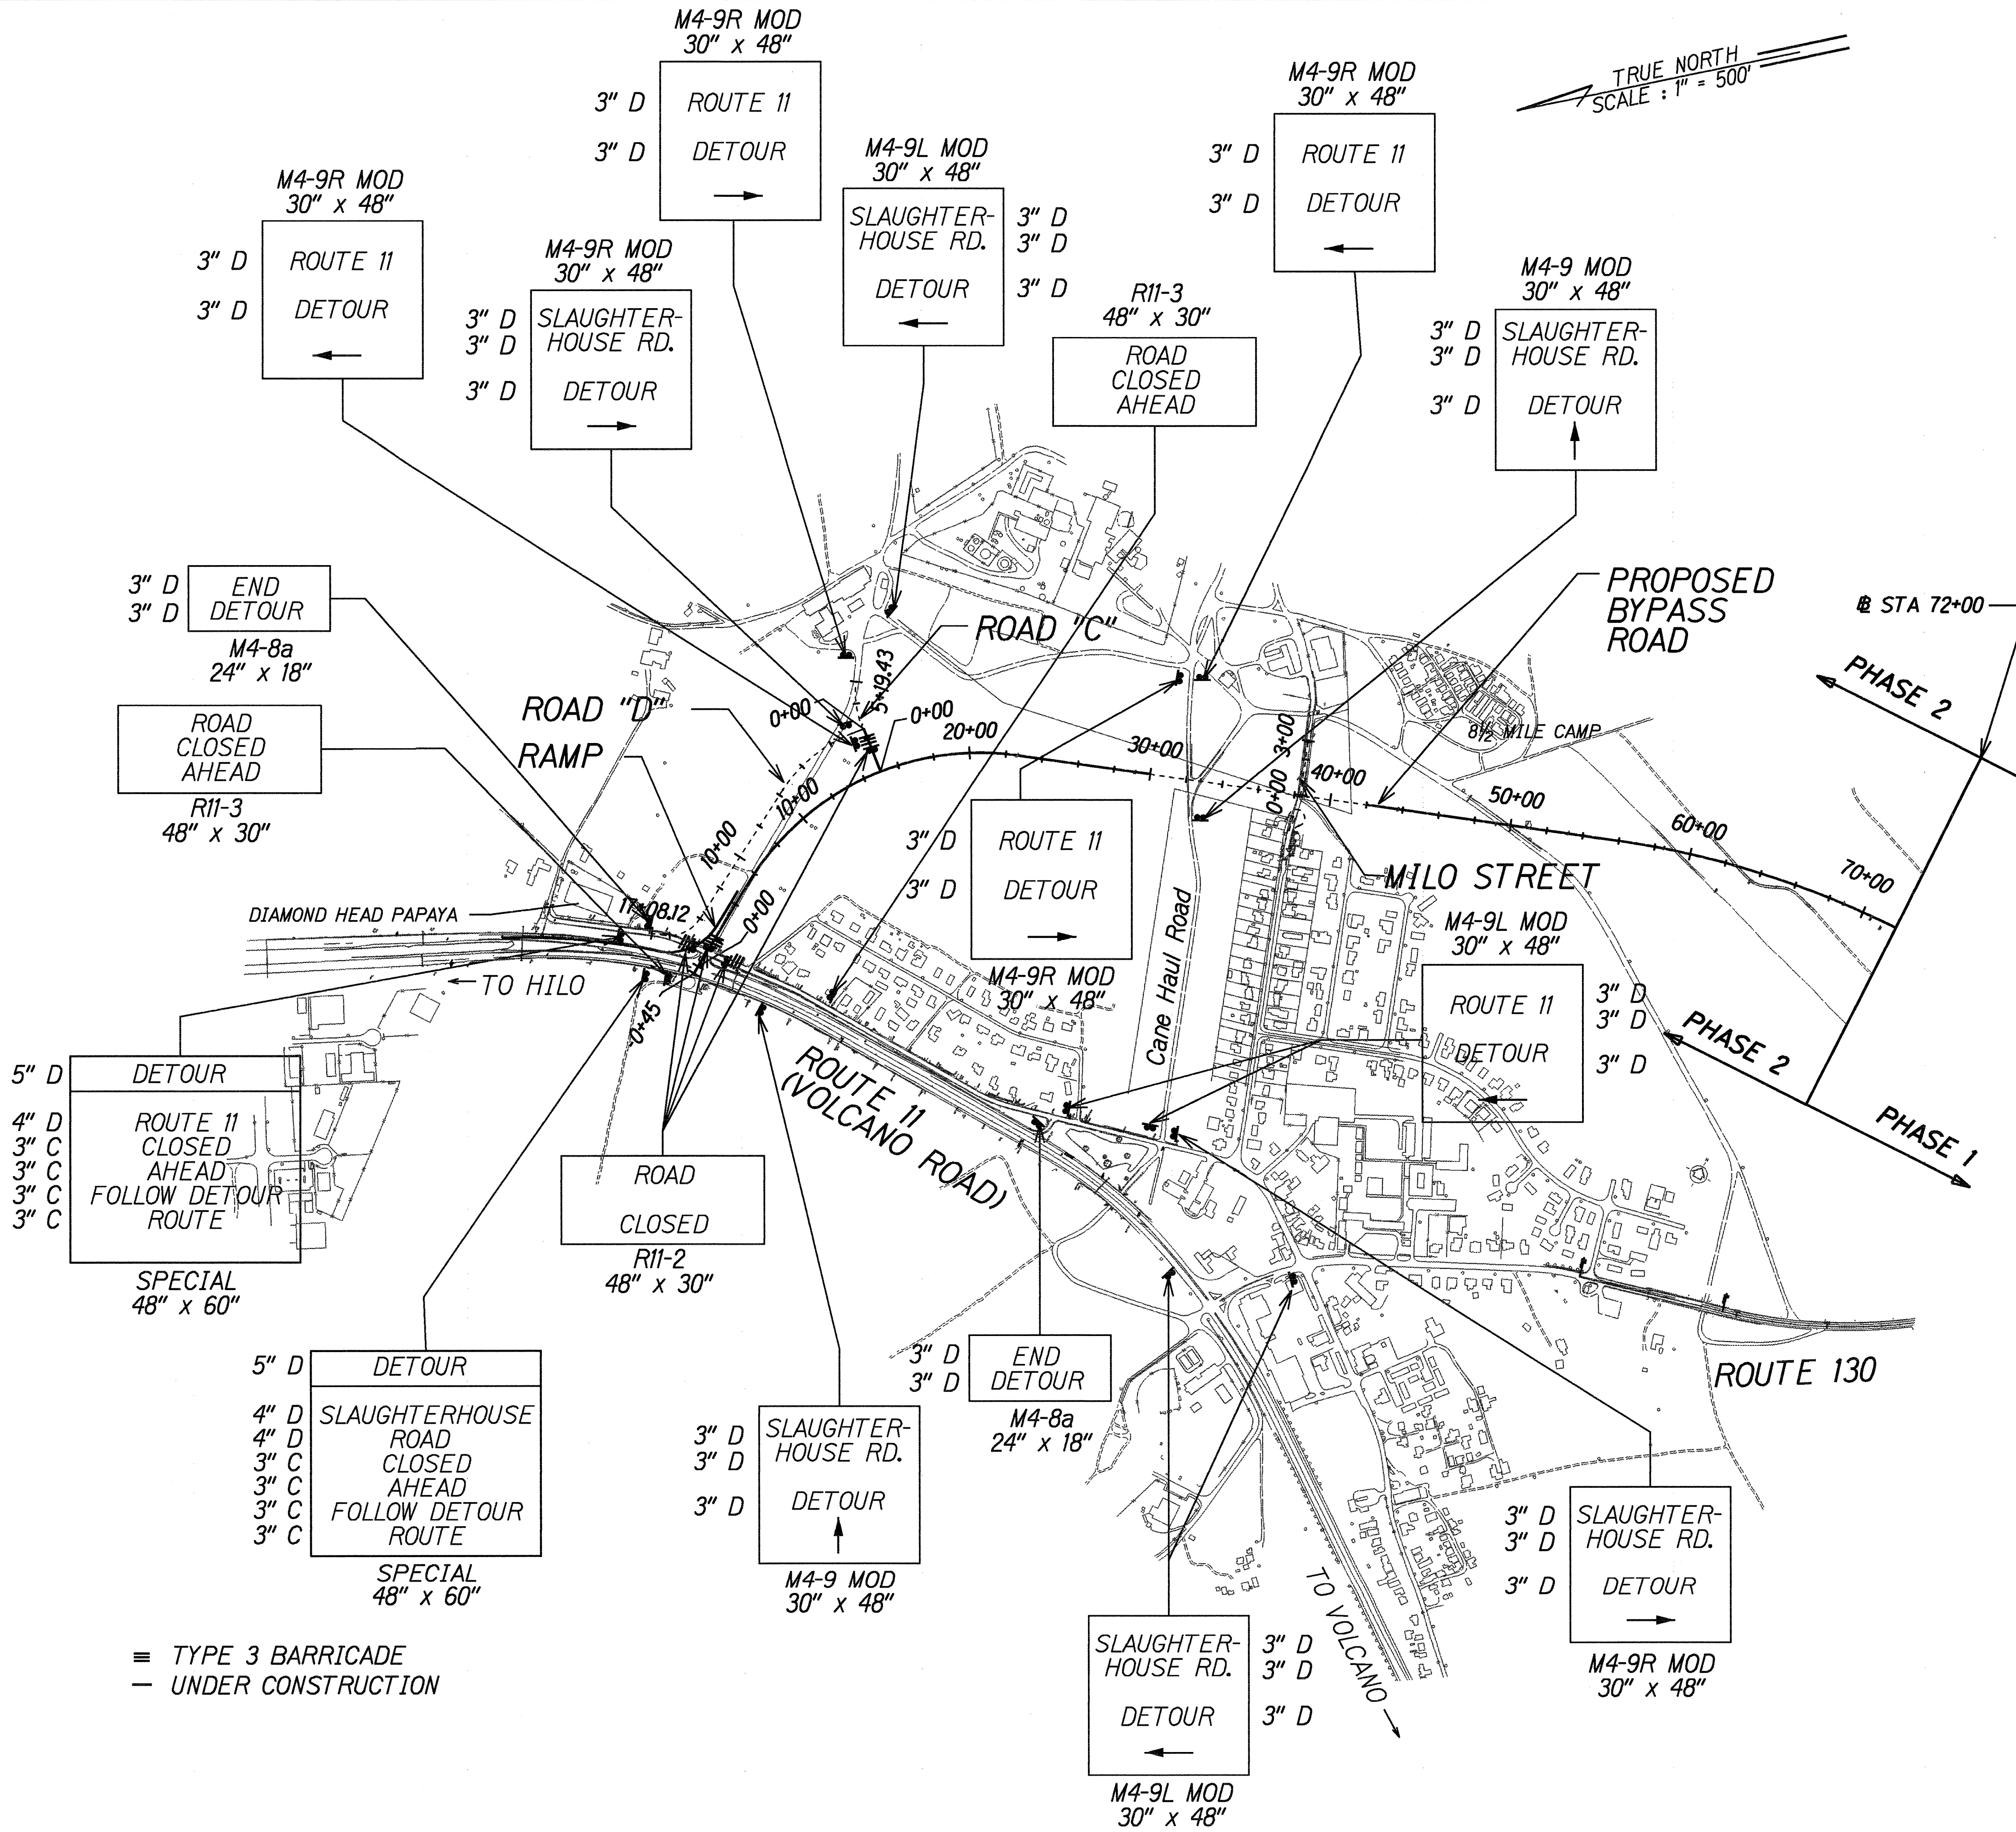

NOTES:

- During Detour Stage A the existing Slaughterhouse intersection will be closed. Traffic traveling from to the Slaughterhouse Road needs to be redirected through the back roads as shown on the plans or as directed by the Engineer. Access through the Cane Haul Road and Milo Street shall remain open. All construction on Route 11 shall take place while the Detour Plan Stage A is in operation.
- All signs shall conform to Section 621 of the Special Provisions and amendments of the following FHWA publications:
 - "Manual on Uniform Traffic Control Devices for Streets and Highways"(MUTCD)
 - "Standard Highway Signs"
 - "Standard Alphabets for Highway Signs"
- All existing conflicting signs shall be covered or removed.
- All signs shall be placed in accordance with these detour plans or as directed by the Engineer.
- Type 3 Barricades are identified by legend symbol only and shall be positioned as shown or as directed by the Engineer.
- All signs shall be installed on square tubing posts; unless otherwise noted.
- Mount sign post with RM-3 reflector markers as directed by the Engineer.
- For Traffic Control Plan on Route 11 see sheets 111 to 118.

SURVEY PLOTTED BY	DATE
DRAWN BY	
TRACED BY	
DESIGNED BY	
QUANTITIES BY	
CHECKED BY	



THIS WORK WAS PREPARED BY ME OR UNDER MY SUPERVISION AND CONSTRUCTION OF THIS PROJECT WILL BE UNDER MY OBSERVATION.
Nancy E. Burns
DATE: 8/26/98

STATE OF HAWAII
DEPARTMENT OF TRANSPORTATION
HIGHWAYS DIVISION


DETOUR SIGNING PLAN
STAGE 1

KEA'AU-PAHOA ROAD VIC. OF KEA'AU TOWN (KEA'AU BYPASS ROAD), PH. 2
PROJECT NO. 130B-01-98

Scale: 1"=500' Date: August, 1998

SHEET No. 1 OF 11 SHEETS

FED. ROAD DIST. NO.	STATE	PROJ. NO.	FISCAL YEAR	SHEET NO.	TOTAL SHEETS
HAWAII	HAW.	130B-01-98	1999	133	210

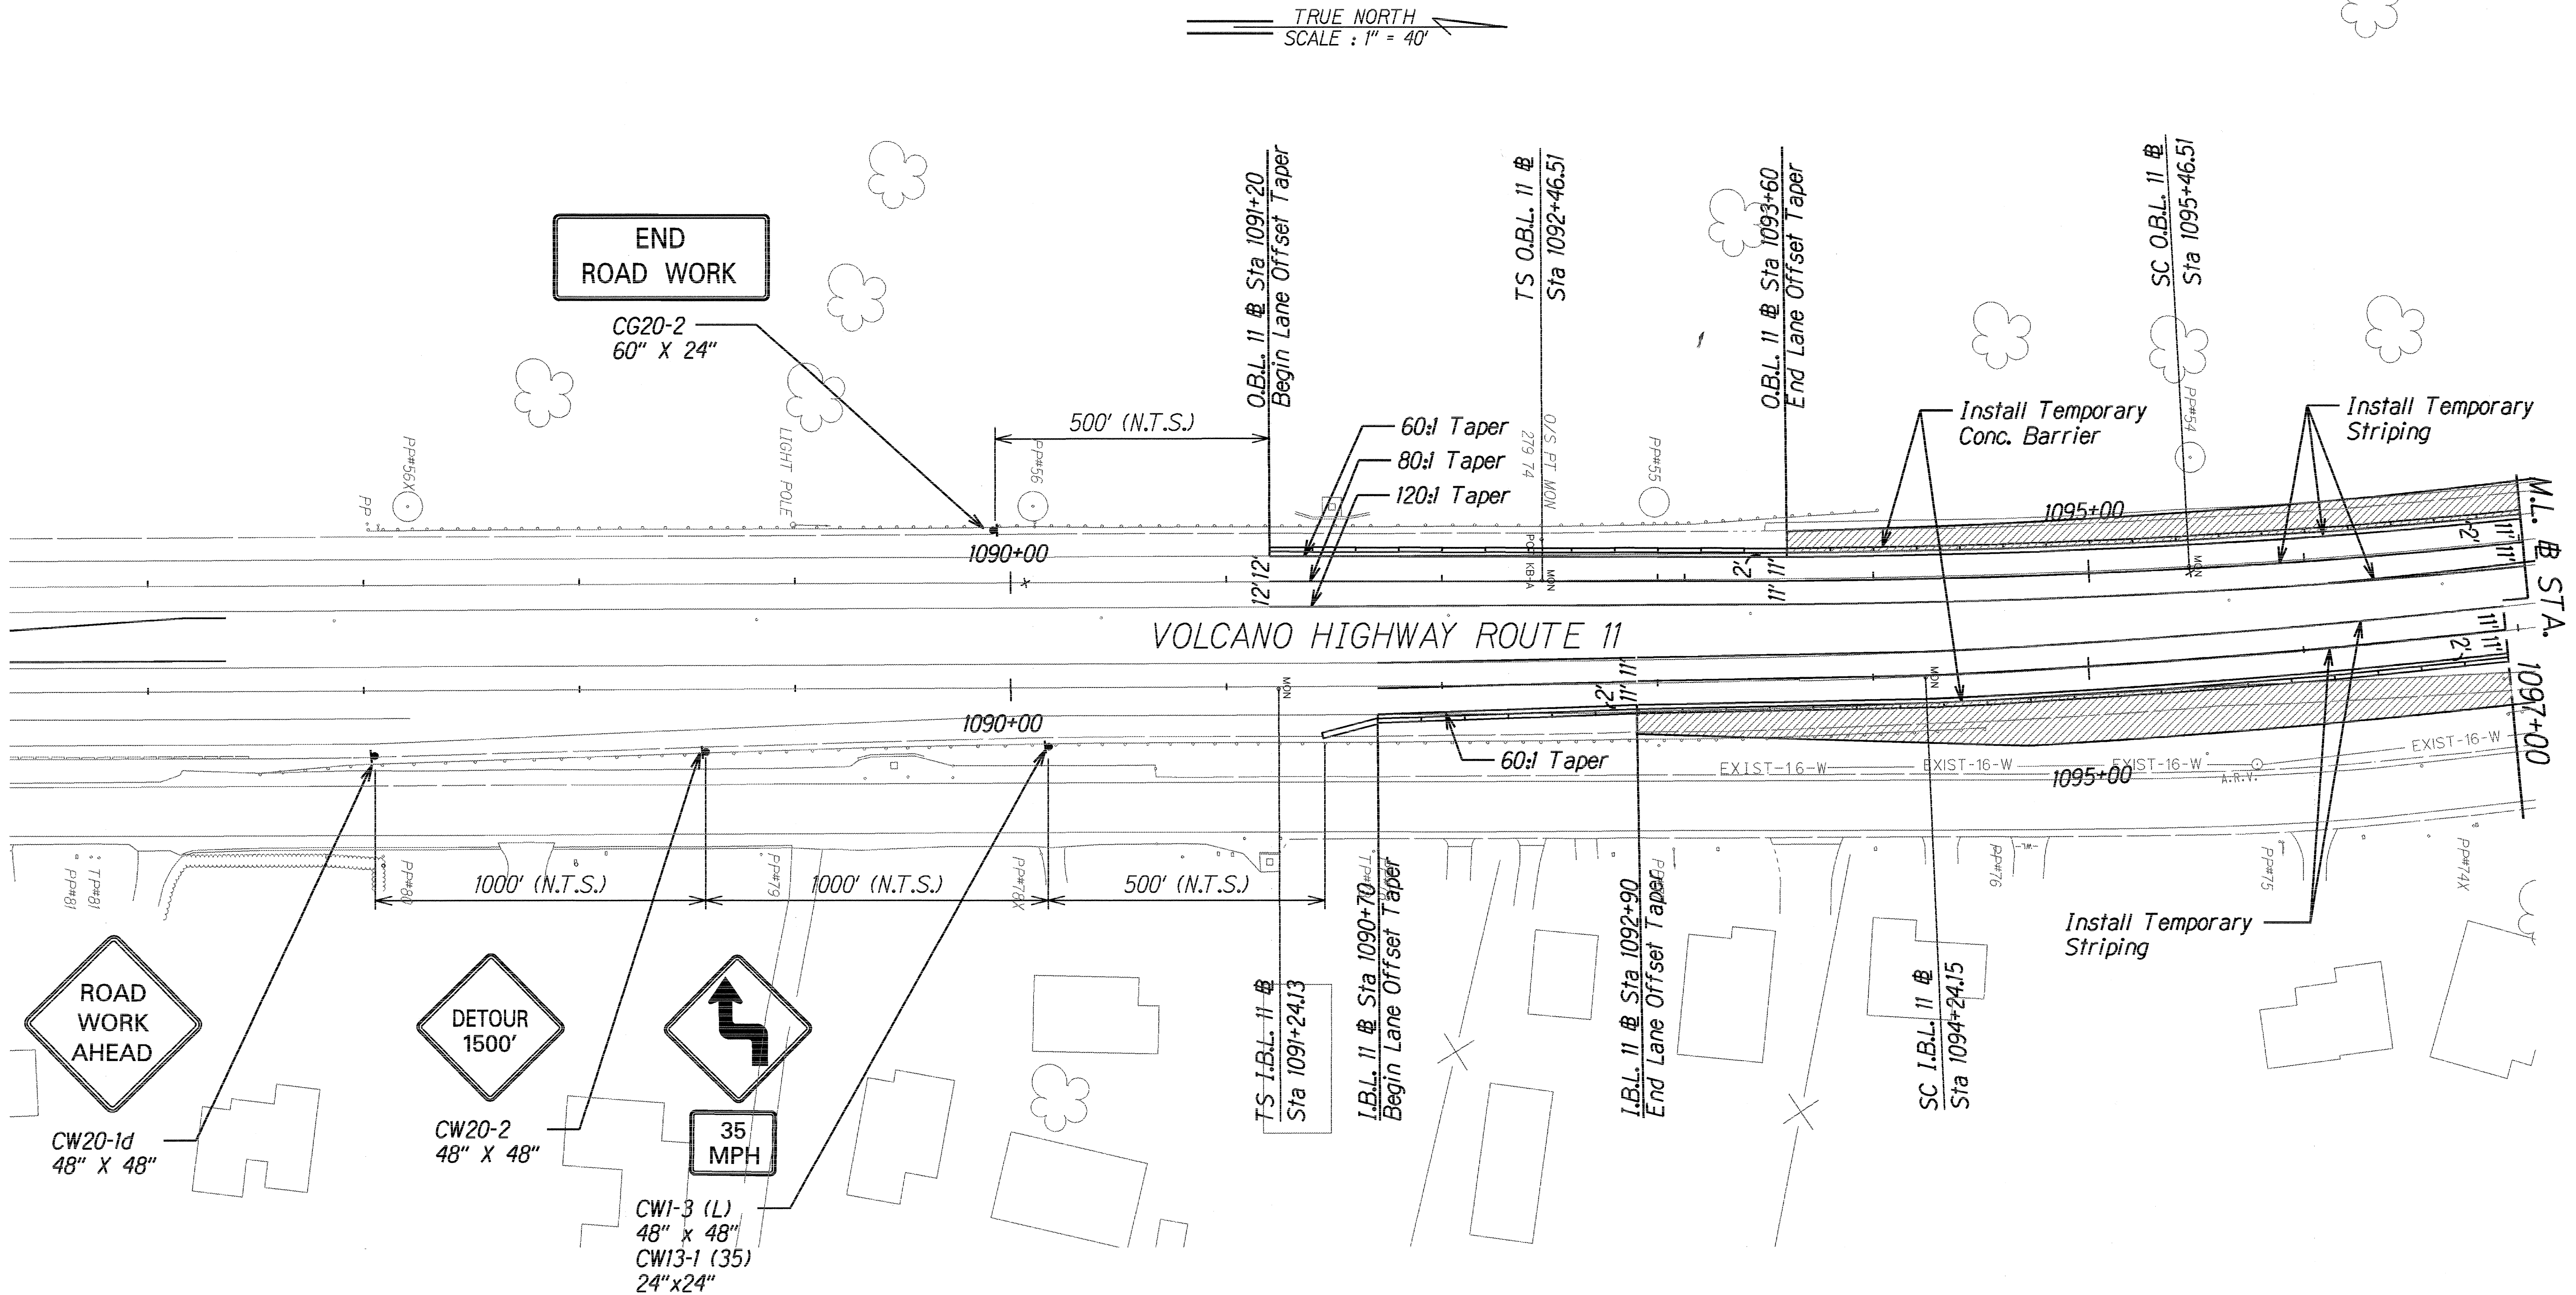


DATE	____
DESIGNED BY	____
TRACED BY	____
NOTE BOOK	____
QUANTITIES BY	____
CHECKED BY	____

LEGEND	
Temp Traffic Barrier	—
Construction Area	▨

Notes

1. All existing conflicting pavement markers shall be removed
2. All existing conflicting signs shall be covered or removed
3. Replace with temporary striping as shown on traffic control plans or as directed by the Engineer.
4. Crash worthy end Treatments at all terminal Sections are required. Payment for End Treatments will be under Item No. 645.0300 Construction and Maintenance of Detours.

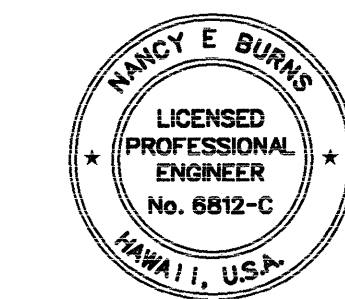


THIS WORK WAS PREPARED BY ME OR UNDER MY SUPERVISION AND CONSTRUCTION OF THIS PROJECT WILL BE UNDER MY OBSERVATION.
 Nancy E. Burns
 DATE: 9/11/98

STATE OF HAWAII
DEPARTMENT OF TRANSPORTATION
HIGHWAYS DIVISION

TRAFFIC CONTROL PLAN
ROUTE 11, STAGE 1A
KEA'AU-PAHOA ROAD VIC. OF KEA'AU TOWN (KEA'AU BYPASS ROAD), PH. 2
PROJECT NO. 130B-01-98
Scale: 1" = 40' Date: August, 1998


SHEET NO. 2 OF 11 SHEETS
ADD. 133

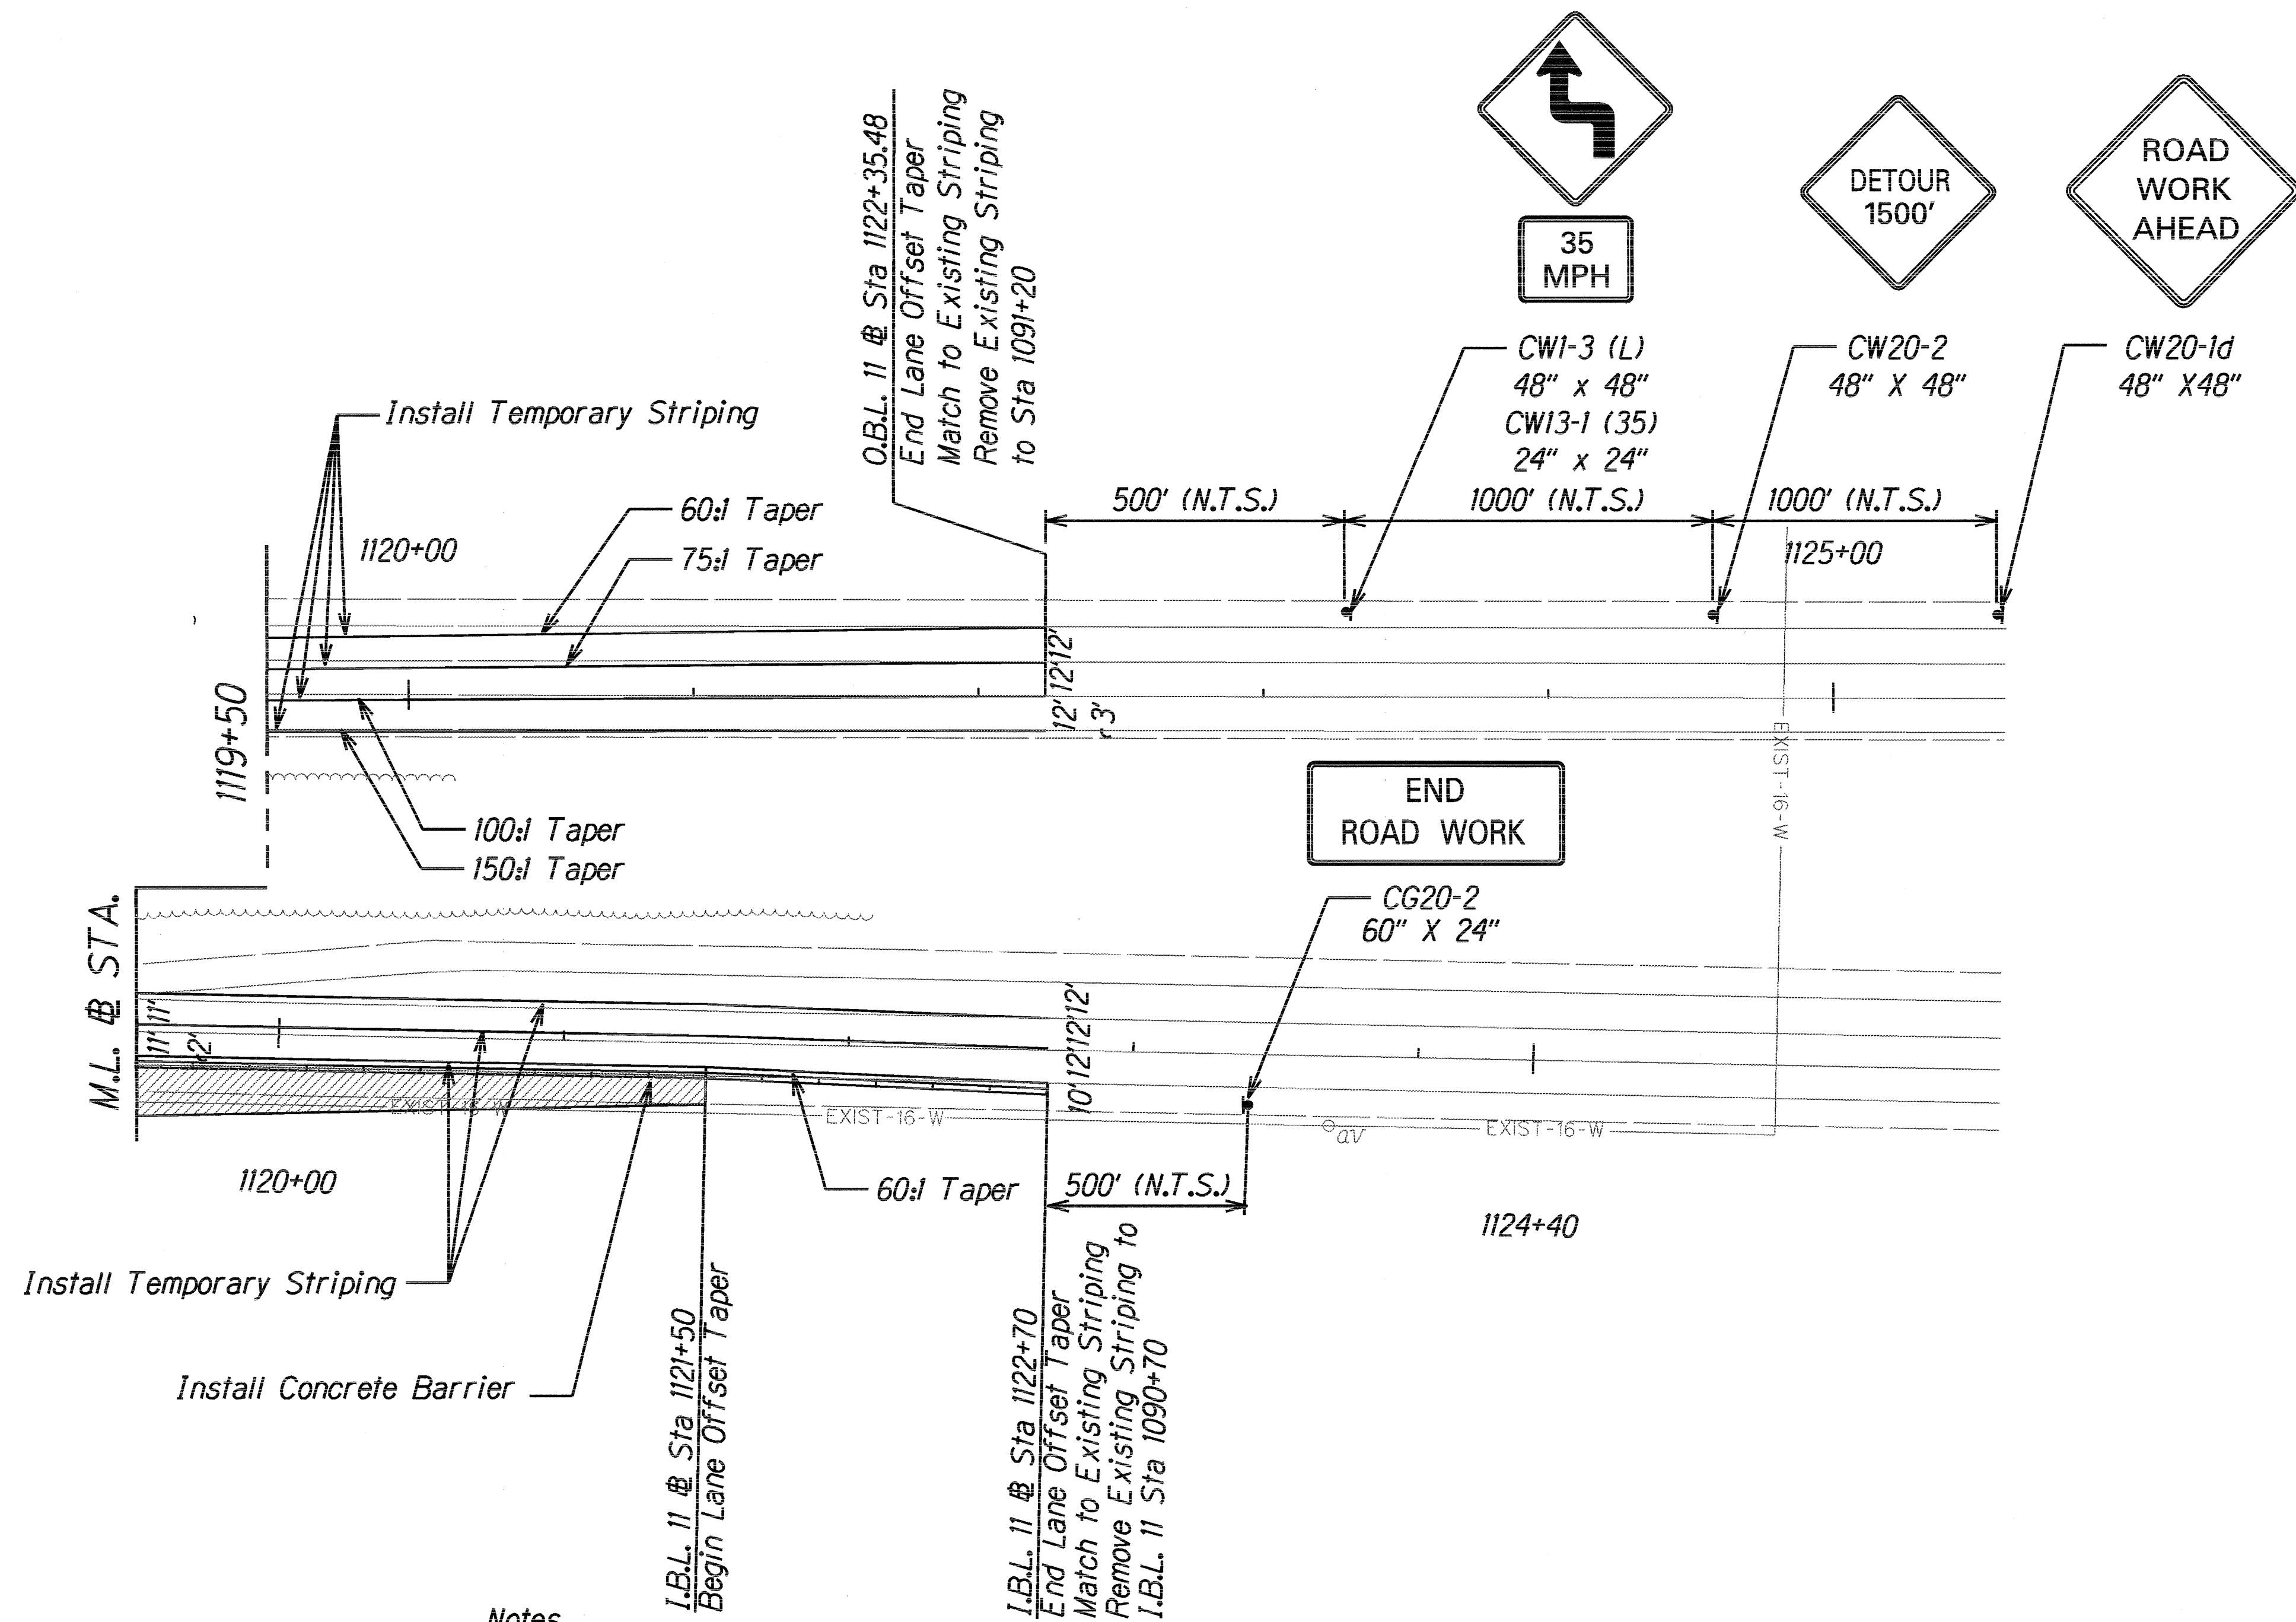

LEGEND	
Temp Traffic Barrier	—
Construction Area	▨

Notes

- All existing conflicting pavement markers shall be removed.
- All existing conflicting signs shall be covered or removed.
- Replace with temporary striping as shown on traffic control plans or as directed by the Engineer.
- Crash worthy end Treatments at all terminal Sections are required. Payment for End Treatments will be under Item No. 645.0300 Construction and Maintenance of Detours.

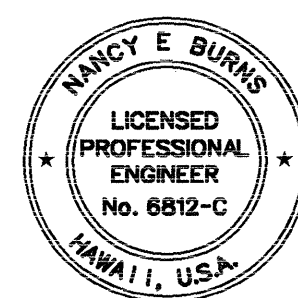

THIS WORK WAS PREPARED BY ME OR UNDER MY SUPERVISION AND CONSTRUCTION OF THIS PROJECT WILL BE UNDER MY OBSERVATION.
 Nancy E. Burns
 DATE: 9/1/98


STATE OF HAWAII
 DEPARTMENT OF TRANSPORTATION
 HIGHWAYS DIVISION

TRAFFIC CONTROL PLAN
ROUTE 11, STAGE 1A

KEA'AU-PAHOA ROAD VIC. OF KEA'AU TOWN (KEA'AU BYPASS ROAD), PH. 2
 PROJECT NO. 130B-01-98

Scale: 1"=40' Date: August, 1998

SHEET No. 5 OF 11 SHEETS

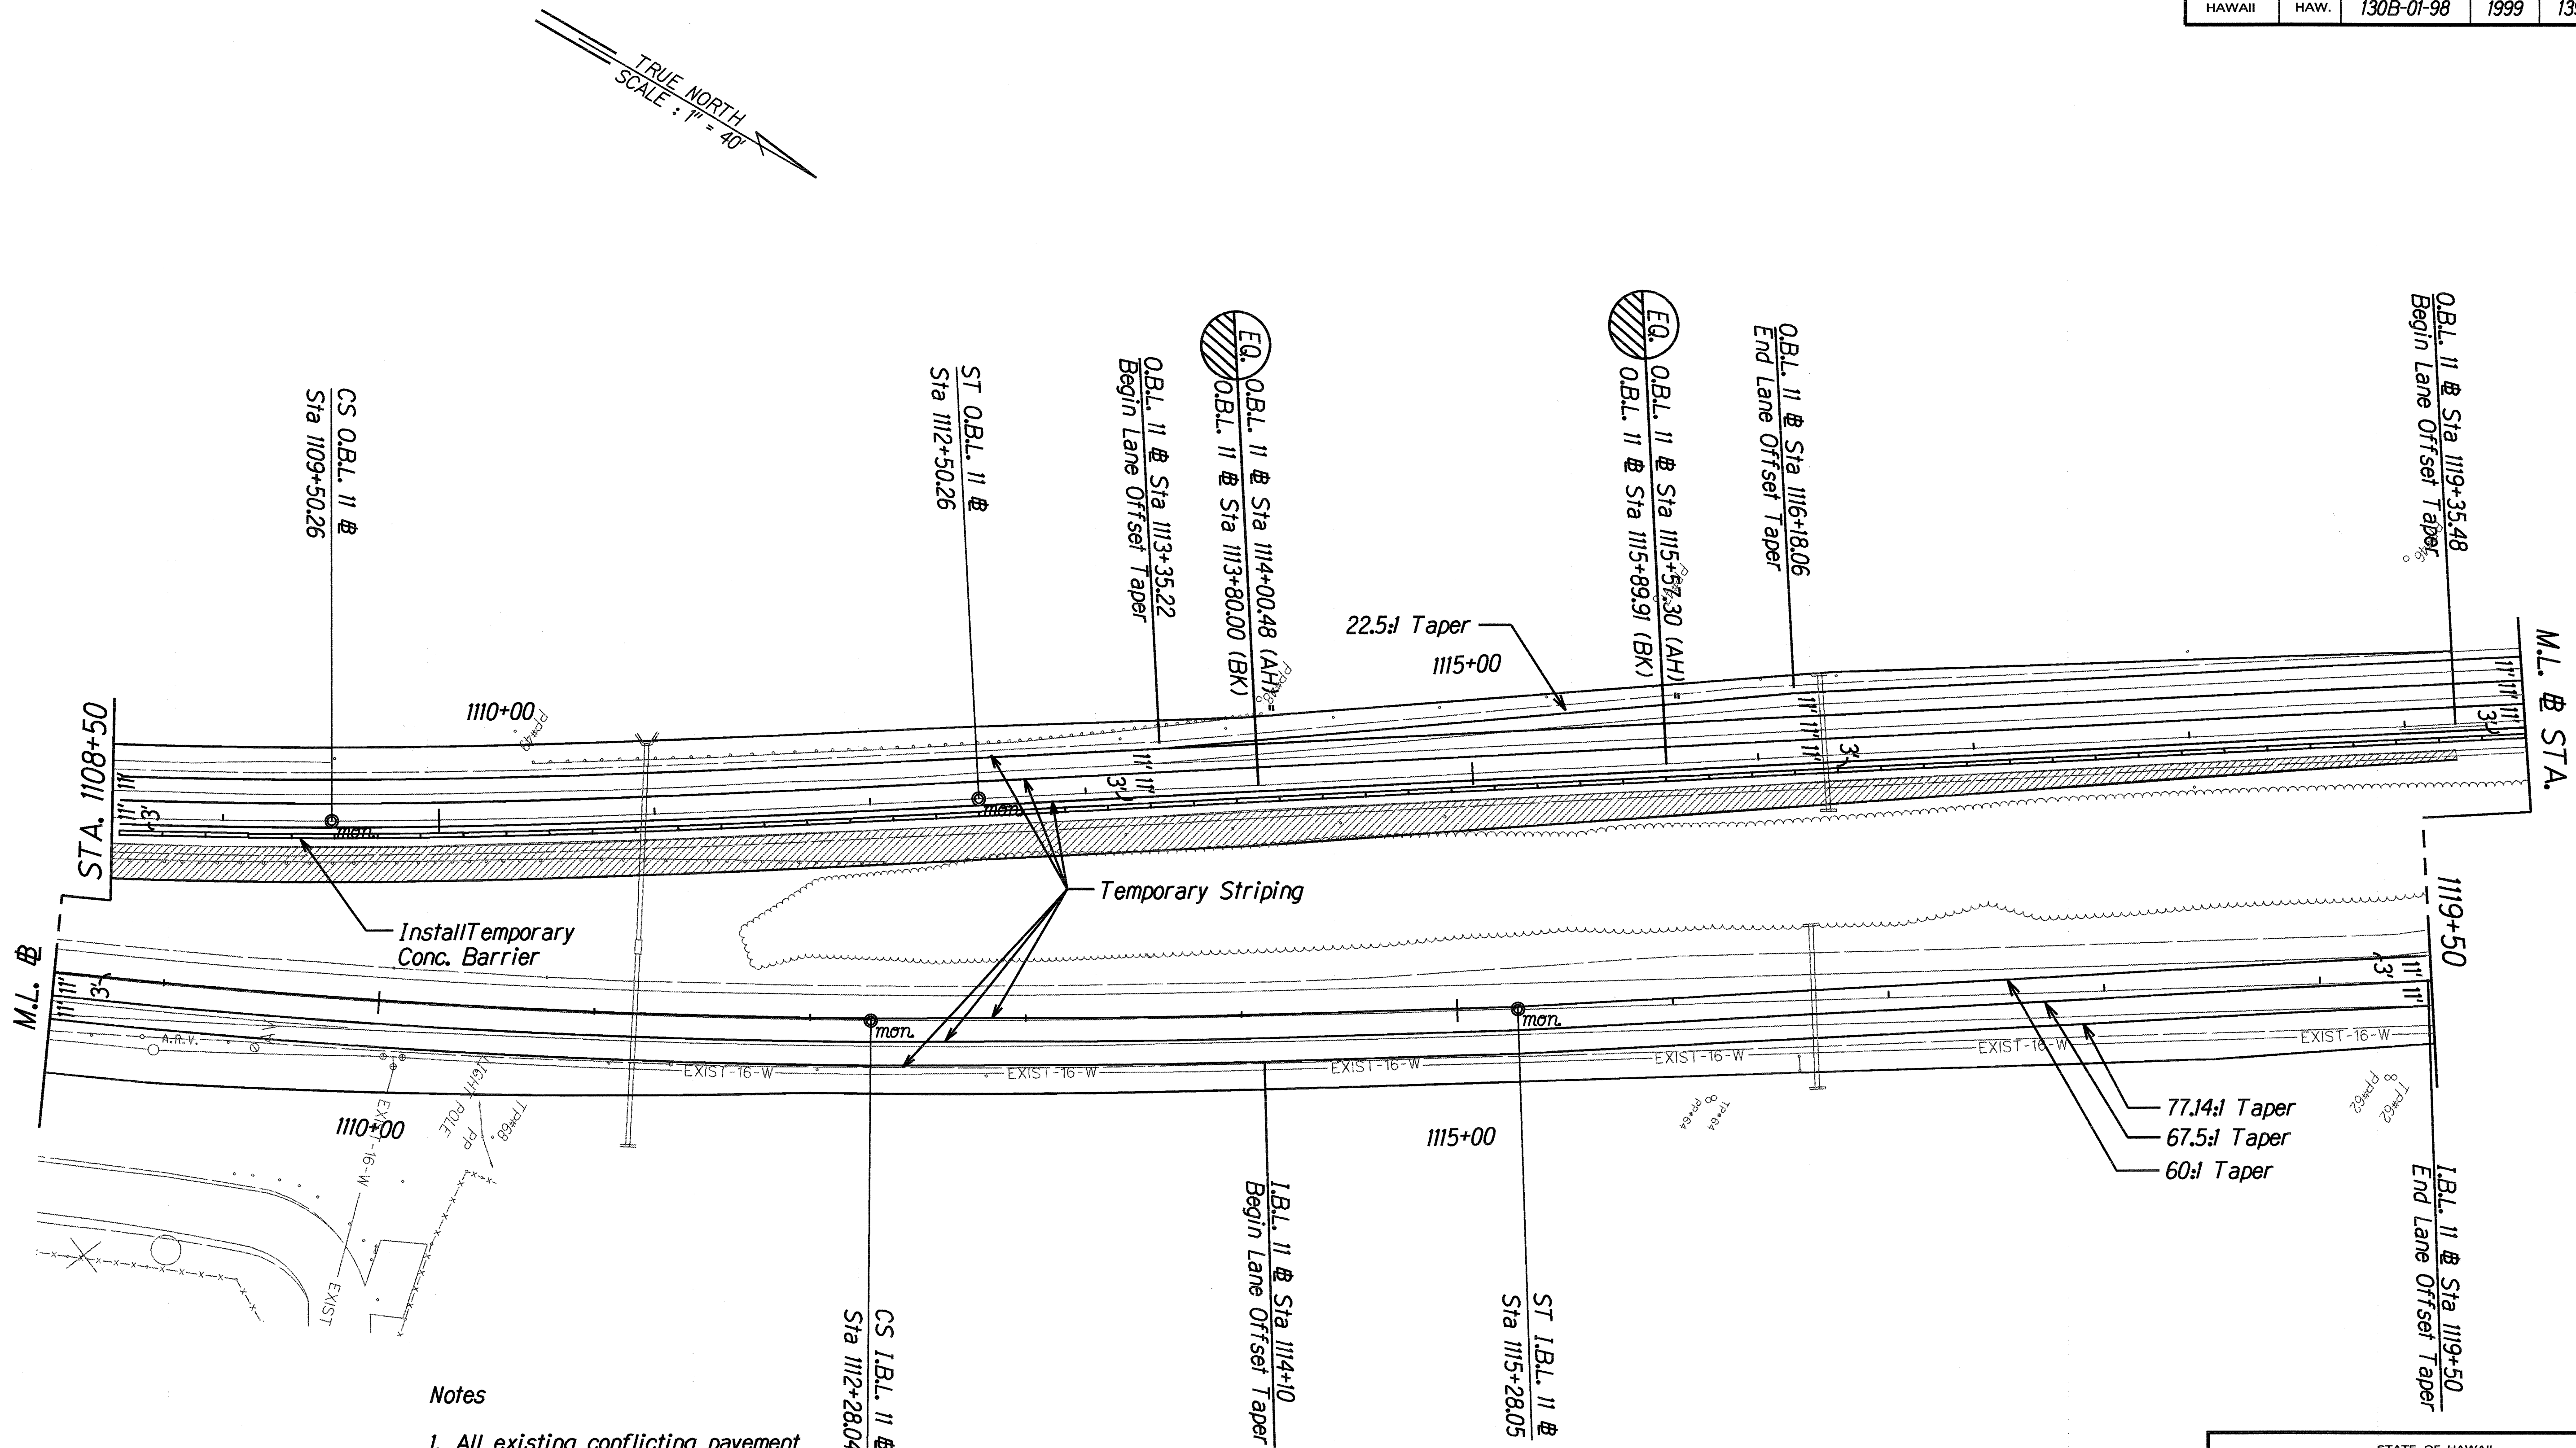

Notes

1. All existing conflicting pavement markers shall be removed
2. All existing conflicting signs shall be covered or removed
3. Replace with temporary striping as shown on traffic control plans or as directed by the Engineer.

LEGEND

Temp Traffic Barrier —
Construction Area [hatched box]




THIS WORK WAS PREPARED BY ME OR UNDER MY SUPERVISION AND CONSTRUCTION OF THIS PROJECT WILL BE UNDER MY OBSERVATION.

Nancy E. Bunk
DATE: 8/24/98

STATE OF HAWAII
DEPARTMENT OF TRANSPORTATION
HIGHWAYS DIVISION
TRAFFIC CONTROL PLAN
ROUTE 11, STAGE 1B
KEA'AU-PAHOA ROAD VIC. OF KEA'AU
TOWN (KEA'AU BYPASS ROAD), PH. 2
PROJECT NO. 130B-01-98
Scale: 1"=40' Date: August, 1998
SHEET No. 8 OF 11 SHEETS

DATE	
SURVEY PLOTTED BY	
PLAN	
DESIGNED BY	
NOTED BY	
CHECKED BY	
ORIGINAL	
PLAN	
NOTE BOOK	
NO. 11108-50.00	

FED. ROAD DIST. NO.	STATE	PROJ. NO.	FISCAL YEAR	SHEET NO.	TOTAL SHEETS
HAWAII	HAW.	130B-01-98	1999	140	210

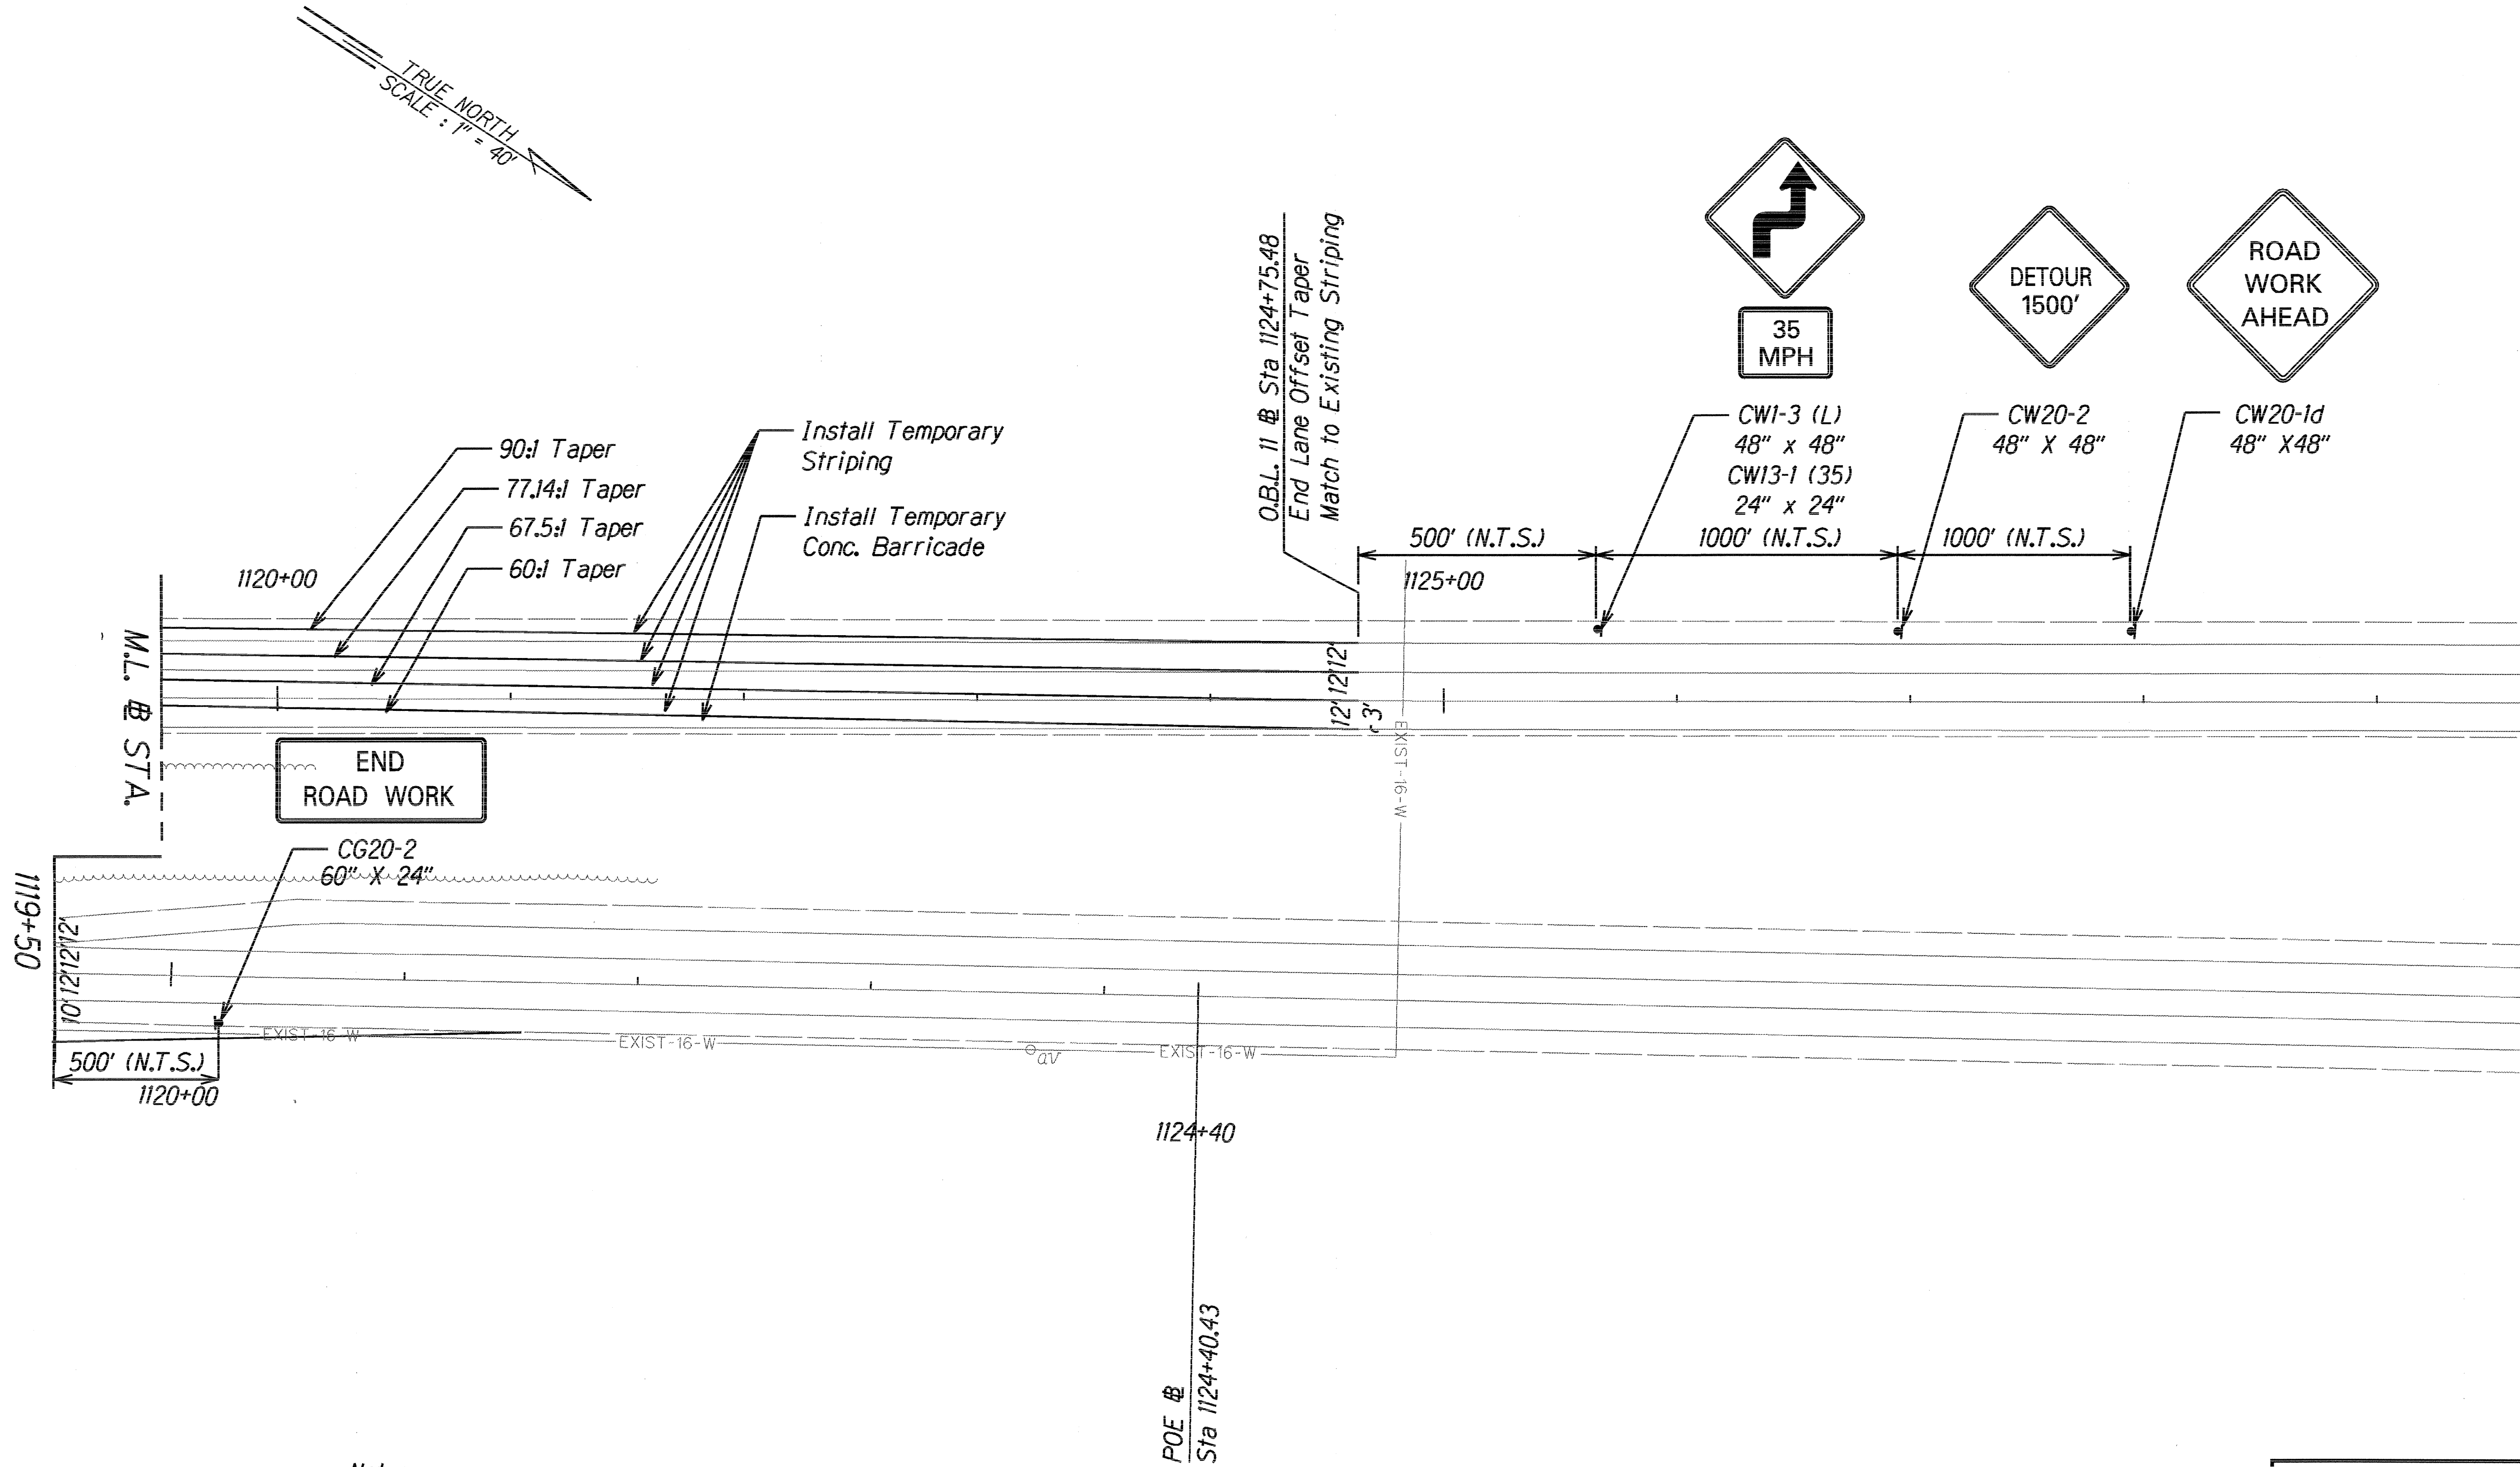

SURVEY PLOTTED BY	DATE
DESIGNED BY	
TRAINED BY	
NOTE BOOK	
QUANTITIES BY	
CHECKED BY	

LEGEND	
Temp Traffic Barrier	—
Construction Area	▨

Notes

- All existing conflicting pavement markers shall be removed
- All existing conflicting signs shall be covered or removed
- Replace with temporary striping as shown on traffic control plans or as directed by the Engineer.
- Crash worthy end Treatments at all terminal Sections are required. Payment for End Treatments will be under Item No. 645.0300 Construction and Maintenance of Detours.



THIS WORK WAS PREPARED BY ME OR UNDER MY SUPERVISION AND CONSTRUCTION OF THIS PROJECT WILL BE UNDER MY OBSERVATION.

Nancy E. Burns
DATE: 9/11/98

STATE OF HAWAII
DEPARTMENT OF TRANSPORTATION
HIGHWAYS DIVISION

TRAFFIC CONTROL PLAN
ROUTE 11, STAGE 1B

KEA'AU-PAHOA ROAD VIC. OF KEA'AU TOWN (KEA'AU BYPASS ROAD), PH. 2
PROJECT NO. 130B-01-98


Scale: 1"=40' Date: August, 1998

SHEET No. 9 OF 11 SHEETS

FED. ROAD DIST. NO.	STATE	PROJ. NO.	FISCAL YEAR	SHEET NO.	TOTAL SHEETS
HAWAII	HAW.	130B-01-98	1999	141	210

NOTES:

- During Detour Stage B access through the Cane Haul Road and Milo Street will be closed. Traffic traveling to and from Milo Street will use the new Bypass Road from Sta 0+00 to 15+00, Road "C" and existing back roads as shown on the plans or as directed by the Engineer.
- Construction of the Bypass Road at the Cane Haul Road location and Milo Street will take place during the Detour Stage B Plan.

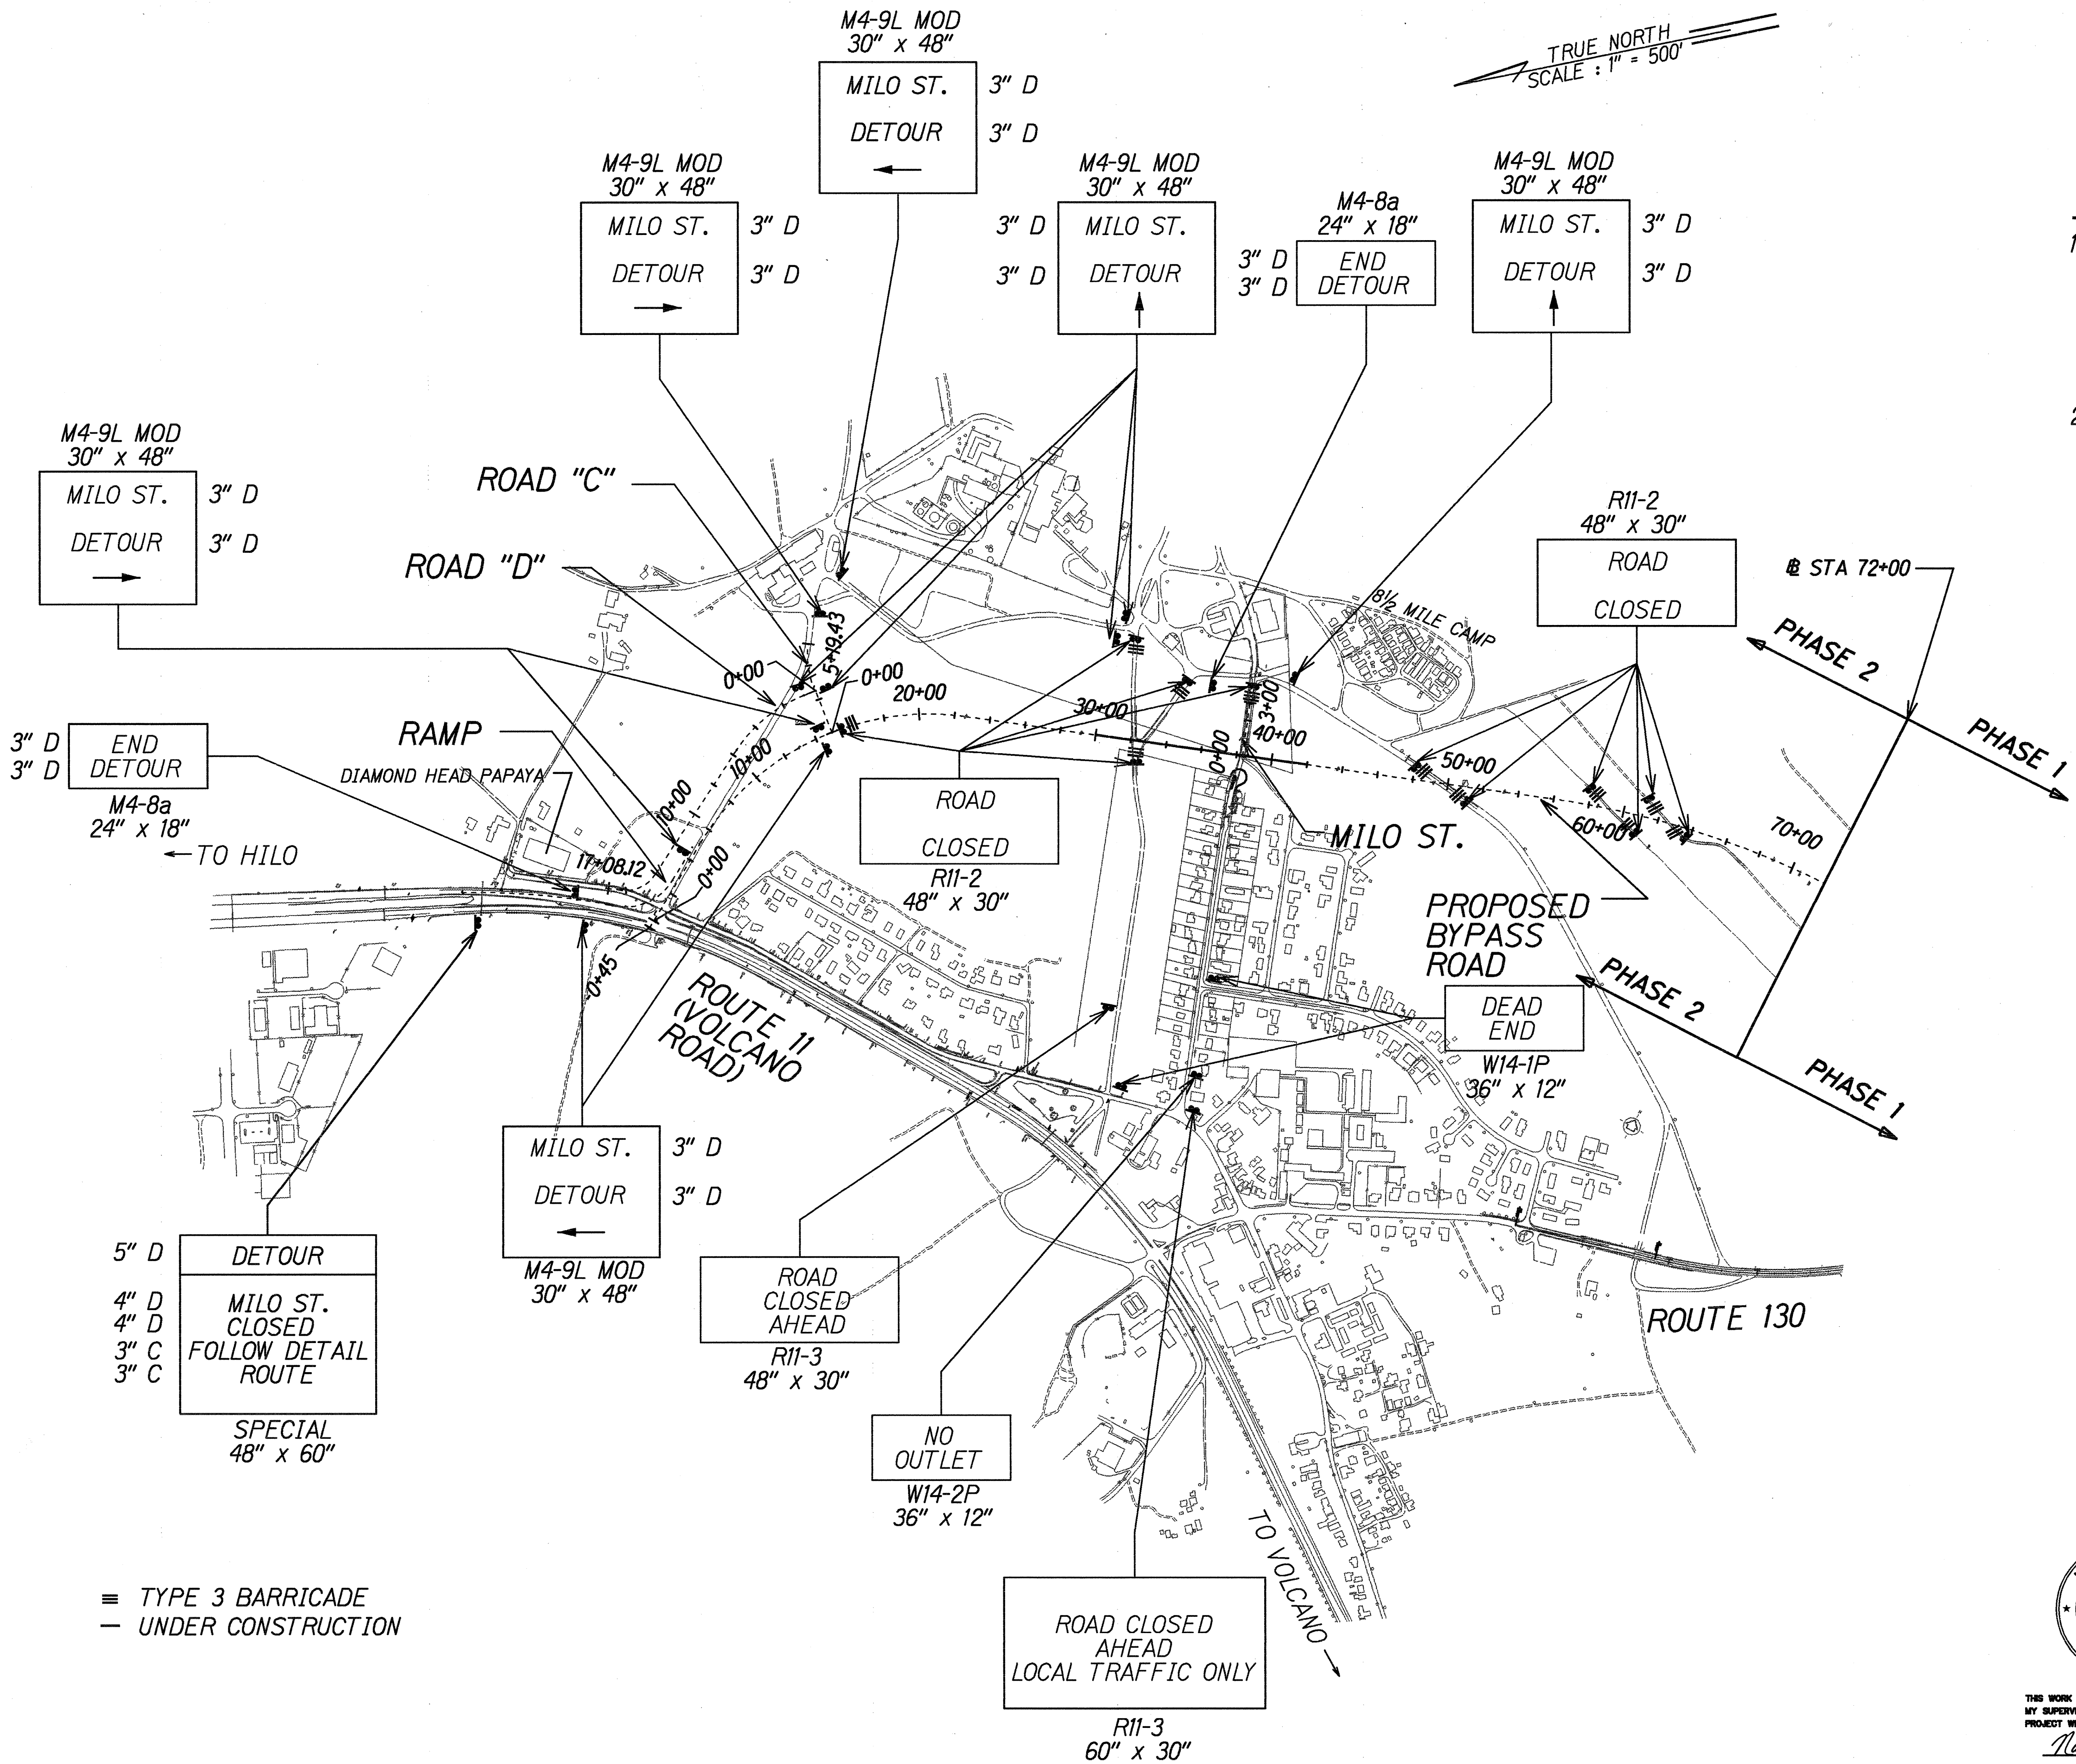

THIS WORK WAS PREPARED BY ME OR UNDER MY SUPERVISION AND CONSTRUCTION OF THIS PROJECT WILL BE UNDER MY OBSERVATION.

Nancy E. Burns

DATE: 8/24/98

STATE OF HAWAII
DEPARTMENT OF TRANSPORTATION
HIGHWAYS DIVISION

DETOUR SIGNING PLAN

STAGE 2

KEA'AU-PAHOA ROAD VIC. OF KEA'AU TOWN (KEA'AU BYPASS ROAD), PH. 2

PROJECT NO. 130B-01-98

Scale: 1"=500'

Date: August, 1998

SHEET No. 10 OF 11 SHEETS

