


ORIGINAL PLAN  
NOTED BOOK  
No. S-5043D  
SURVEY PLOTTED BY  
DATE  
DESIGNED BY  
CHECKED BY

| SIGN SCHEDULES |      |       |                                 |                      |        |                                 |         |                                      |         |                                     |                        |
|----------------|------|-------|---------------------------------|----------------------|--------|---------------------------------|---------|--------------------------------------|---------|-------------------------------------|------------------------|
| STATION        | LEFT | RIGHT | TYPE                            | SIGN<br>TO<br>REMAIN | REMOVE | INSTALL (10 SQ. FT.<br>OR LESS) |         | INSTALL (GREATER<br>THAN 10 SQ. FT.) |         | DESTINATION<br>SIGN PANEL<br>(S.F.) | BREAK-<br>AWAY<br>POST |
|                |      |       |                                 |                      |        | W/POST                          | WO/POST | W/POST                               | WO/POST |                                     |                        |
| ROUTE 11       |      |       |                                 |                      |        |                                 |         |                                      |         |                                     |                        |
| OUTBOUND LANES |      |       |                                 |                      |        |                                 |         |                                      |         |                                     |                        |
| 1087+00        | ●    |       | R3-8-a(48"x36")                 |                      |        |                                 |         | 1                                    |         |                                     |                        |
| 1100+90        | ●    |       | R1-1-A                          |                      | 1      |                                 |         |                                      |         |                                     |                        |
| 1101+80        |      | ●     | R1-2                            |                      | 1      |                                 |         |                                      |         |                                     |                        |
| 1102+30        | ●    |       | R3-8-a(48"x36")                 |                      |        |                                 |         | 1                                    |         |                                     |                        |
| 1107+70        | ●    |       | W2-1                            |                      | 1      |                                 |         |                                      |         |                                     |                        |
| 1111+80        | ●    | ●     | R3-8-a(48"x36")                 |                      |        |                                 |         | 2                                    |         |                                     |                        |
| 1113+20        | ●    | ●     | W3-3                            |                      |        | 2                               |         |                                      |         |                                     |                        |
| 1117+00        | ●    |       | D-2                             |                      |        |                                 |         |                                      |         | 52.25                               | 2                      |
|                |      |       | ⤴ Kea'au \ ⤵ Pahoa (114"x66")   |                      |        |                                 |         |                                      |         |                                     |                        |
| 1119+34        | ●    | ●     | R2-1 (45)-a (36"x48")           |                      |        |                                 |         |                                      |         |                                     |                        |
| 1123+50        | ●    | ●     | R2-5b(45)-a (36"x48")           |                      |        |                                 |         | 2                                    |         |                                     |                        |
| ROUTE 11       |      |       |                                 |                      |        |                                 |         |                                      |         |                                     |                        |
| INBOUND LANES  |      |       |                                 |                      |        |                                 |         |                                      |         |                                     |                        |
| 1079+00        |      | ●     | R1-2                            |                      |        | 1                               |         |                                      |         |                                     |                        |
| 1080+80        | ●    |       | R3-1                            |                      |        | 1                               |         |                                      |         |                                     |                        |
| 1086+50        |      | ●     | R2-1 (45)-a (36"x48")           |                      |        |                                 |         | 1                                    |         |                                     |                        |
| 1091+00        | ●    | ●     | W3-3                            |                      |        | 2                               |         |                                      |         |                                     |                        |
| 1093+00        |      | ●     | D-4 ⤴ Hilo \ Pahoa ⤵ (102"x48") |                      |        |                                 |         |                                      |         | 34.00                               | 2                      |
| 1093+00        |      | ●     | W2-1                            |                      | 1      |                                 |         |                                      |         |                                     |                        |
| 1095+00        |      | ●     | W8-3                            |                      |        | 1                               |         |                                      |         |                                     |                        |
| 1095+00        |      | ●     | W13-1 (15)                      |                      |        |                                 | 1       |                                      |         |                                     |                        |
| 1095+80        |      | ●     | W3-1a                           | 1                    |        |                                 |         |                                      |         |                                     |                        |
| 1097+30        |      | ●     | W2-1                            |                      | 1      |                                 |         |                                      |         |                                     |                        |
| 1098+90        |      | ●     | W1-6                            |                      |        | 1                               |         |                                      |         |                                     |                        |
| 1098+90        |      | ●     | W1-8                            |                      |        | 4                               |         |                                      |         |                                     |                        |
| 1099+00        |      | ●     | R3-8                            |                      |        | 1                               |         |                                      |         |                                     |                        |
| 1100+40        | ●    |       | R4-7                            |                      |        | 1                               |         |                                      |         |                                     |                        |
| 1100+70        |      | ●     | W2-1                            |                      | 1      |                                 |         |                                      |         |                                     |                        |
| 1101+00        | ●    |       | R1-1-A                          |                      | 1      |                                 |         |                                      |         |                                     |                        |
| 1101+70        |      | ●     | R1-1-A                          |                      | 1      |                                 |         |                                      |         |                                     |                        |
| 1102+00        |      | ●     | R7-1                            |                      | 1      |                                 |         |                                      |         |                                     |                        |
| 1102+20        |      | ●     | "Hilo 6"                        |                      | 1      |                                 |         |                                      |         |                                     |                        |
| 1102+70        |      | ●     | W4-1                            |                      |        | 1                               |         |                                      |         |                                     |                        |
| 1104+00        |      | ●     | W3-1a                           |                      | 1      |                                 |         |                                      |         |                                     |                        |
| 1105+00        |      | ●     | W4-1                            |                      | 1      |                                 |         |                                      |         |                                     |                        |

|                |      |       |                                   |                      |        | FED. ROAD<br>DIST. NO.          | STATE   | PROJ. NO.                            | FISCAL<br>YEAR | SHEET<br>NO.                        | TOTAL<br>SHEETS        |
|----------------|------|-------|-----------------------------------|----------------------|--------|---------------------------------|---------|--------------------------------------|----------------|-------------------------------------|------------------------|
|                |      |       |                                   |                      |        | HAWAII                          | HAW.    | 130B-01-98                           | 1999           | 124                                 | 210                    |
| STATION        | LEFT | RIGHT | TYPE                              | SIGN<br>TO<br>REMAIN | REMOVE | INSTALL (10 SQ. FT.<br>OR LESS) |         | INSTALL (GREATER<br>THAN 10 SQ. FT.) |                | DESTINATION<br>SIGN PANEL<br>(S.F.) | BREAK-<br>AWAY<br>POST |
|                |      |       |                                   |                      |        | W/POST                          | WO/POST | W/POST                               | WO/POST        |                                     |                        |
| ROUTE 11 CONT. |      |       |                                   |                      |        |                                 |         |                                      |                |                                     |                        |
| INBOUND LANES  |      |       |                                   |                      |        |                                 |         |                                      |                |                                     |                        |
| 1107+00        |      | ●     | W4-2                              |                      |        | 1                               |         |                                      |                |                                     |                        |
| 1108+50        |      | ●     | R16-1 (Buckle Up It's The Law)    |                      | 1      | 1                               |         |                                      |                |                                     |                        |
| 1112+50        |      | ●     | W9-2                              |                      |        | 1                               |         |                                      |                |                                     |                        |
| 1115+50        |      | ●     | W4-2                              |                      |        | 1                               |         |                                      |                |                                     |                        |
| 1116+60        |      | ●     | "Industrial Park"                 | 2                    |        |                                 |         |                                      |                |                                     |                        |
| 1118+00        | ●    |       | R4-3                              | 1                    |        |                                 |         |                                      |                |                                     |                        |
| 1121+00        | ●    | ●     | W2-1                              | 2                    |        |                                 |         |                                      |                |                                     |                        |
| 1121+20        |      | ●     | D-1 " ⤴ Hilo 5" (120"X24")        |                      |        |                                 |         | 1                                    |                | 20.00                               |                        |
|                |      |       |                                   |                      |        |                                 |         |                                      |                |                                     |                        |
| RAMP           |      |       |                                   |                      |        |                                 |         |                                      |                |                                     |                        |
| 11+40          | ●    |       | W9-2                              |                      |        | 1                               |         |                                      |                |                                     |                        |
| 12+50          |      | ●     | W1-8                              |                      |        | 1                               |         |                                      |                |                                     |                        |
| 13+50          |      | ●     | W1-8                              |                      |        | 1                               |         |                                      |                |                                     |                        |
| 14+50          |      | ●     | W1-8                              |                      |        | 1                               |         |                                      |                |                                     |                        |
|                |      |       |                                   |                      |        |                                 |         |                                      |                |                                     |                        |
| BYPASS ROAD    |      |       |                                   |                      |        |                                 |         |                                      |                |                                     |                        |
| 0+30           | ●    |       | R17-3                             |                      |        | 1                               |         |                                      |                |                                     |                        |
| 0+50           |      | ●     | R4-7                              |                      |        | 1                               |         |                                      |                |                                     |                        |
| 0+80           |      | ●     | R1-2                              |                      |        | 1                               |         |                                      |                |                                     |                        |
| 1+00           | ●    |       | D-3                               |                      |        |                                 |         |                                      |                | 34.00                               | 2                      |
|                |      |       | " ⤴ Volcano \ Hilo ⤵ "(102"X48")  |                      |        |                                 |         |                                      |                |                                     |                        |
| 3+00           |      | ●     | D-5" ⤴ Kea'au \ Pahoa"(102"X48")  |                      |        |                                 |         |                                      |                | 34.00                               | 2                      |
| 5+50           |      | ●     | D-6"Slaughterhouse Rd."(120"x38") |                      |        |                                 |         | 1                                    |                | 20.00                               |                        |
| 5+80           | ●    |       | W1-2R                             |                      |        |                                 |         | 1                                    |                |                                     |                        |
| 5+80           | ●    |       | W13-3(25)                         |                      |        |                                 | 1       |                                      |                |                                     |                        |
| 9+00           | ●    |       | D-7 ⤴ Volcano \ Hilo ⤵"(114"X66") |                      |        |                                 |         |                                      |                | 52.25                               | 2                      |
| 16+00          | ●    |       | R2-1 (35)-a (36"X48")             |                      |        |                                 |         | 1                                    |                |                                     |                        |

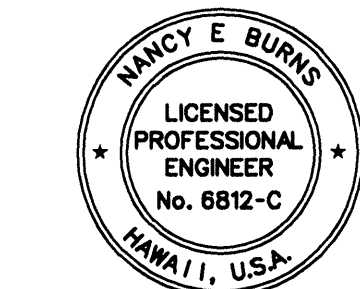

THIS WORK WAS PREPARED BY ME OR UNDER MY SUPERVISION AND CONSTRUCTION OF THIS PROJECT WILL BE UNDER MY OBSERVATION.  
Nancy E. Burns  
DATE: 8/24/98

STATE OF HAWAII  
DEPARTMENT OF TRANSPORTATION  
HIGHWAYS DIVISION

**SIGN SCHEDULE**

KEA'AU-PAHOA ROAD VIC. OF KEA'AU TOWN (KEA'AU BYPASS ROAD), PH. 2

PROJECT NO. 130B-01-98

Scale: NA Date: August, 1998

SHEET No. 1 OF 3 SHEETS


ORIGINAL PLAN  
NOTE BOOK  
S-SCHLOM  
No.

SURVEY PLOTTED BY  
DATE  
DRAWN BY  
DESIGNED BY  
QUANTITIES BY  
CHECKED BY

| SIGN SCHEDULES |      |       |                                    |                      |        |                              |         |                                   |         |                                     |                        |
|----------------|------|-------|------------------------------------|----------------------|--------|------------------------------|---------|-----------------------------------|---------|-------------------------------------|------------------------|
| STATION        | LEFT | RIGHT | TYPE                               | SIGN<br>TO<br>REMAIN | REMOVE | INSTALL (10 SQ. FT. OR LESS) |         | INSTALL (GREATER THAN 10 SQ. FT.) |         | DESTINATION<br>SIGN PANEL<br>(S.F.) | BREAK-<br>AWAY<br>POST |
|                |      |       |                                    |                      |        | W/POST                       | WO/POST | W/POST                            | WO/POST |                                     |                        |
| BYPASS CONT.   |      |       |                                    |                      |        |                              |         |                                   |         |                                     |                        |
| 20+25          | ●    |       | D-16"Slaughterhouse Rd."(120"x38") |                      |        |                              |         | 1                                 |         | 20.00                               |                        |
| 21+00          | ●    |       | R2-5b (35)-a (36"X48")             |                      |        |                              |         | 1                                 |         |                                     |                        |
| 28+00          | ●    | ●     | R2-1 (45)-a (36"X48")              |                      |        |                              |         | 2                                 |         |                                     |                        |
| 29+70          |      | ●     | W2-2                               |                      |        | 1                            |         |                                   |         |                                     |                        |
| 29+70          |      | ●     | D-17 "Milo St" (24"x6")            |                      |        |                              | 1       |                                   |         |                                     |                        |
| 33+00          |      | ●     | D-9" ⇐ Milo St."(120"x24")         |                      |        |                              |         | 1                                 |         | 20.00                               |                        |
| 44+36          | ●    |       | D-8"Milo St. ⇒"(120"x24")          |                      |        |                              |         | 1                                 |         | 20.00                               |                        |
| 64+00          |      | ●     | R3-8-A(R)                          |                      |        | 1                            |         |                                   |         |                                     |                        |
| 65+00          |      | ●     | W3-3                               |                      |        | 1                            |         |                                   |         |                                     |                        |
| 70+00          |      | ●     | R3-8-A(R)                          |                      |        | 1                            |         |                                   |         |                                     |                        |
| 72+60          |      | ●     | R1-2                               |                      |        | 1                            |         |                                   |         |                                     |                        |
| 73+60          |      | ●     | R3-28d                             |                      |        | 1                            |         |                                   |         |                                     |                        |
| 73+90          |      | ●     | R1-2                               |                      |        | 1                            |         |                                   |         |                                     |                        |
| 75+00          | ●    |       | R3-8-A(L)                          |                      |        | 1                            |         |                                   |         |                                     |                        |
| 79+00          | ●    |       | W14-1-A                            |                      |        | 1                            |         |                                   |         |                                     |                        |
| 81+50          | ●    |       | W3-3                               |                      |        | 1                            |         |                                   |         |                                     |                        |
| 80+00          | ●    |       | R3-8-A(L)                          |                      |        | 1                            |         |                                   |         |                                     |                        |
| 83+00          |      | ●     | D-11 ⇑ Pahoa \ Kea'au ⇒(102"X48")  |                      |        |                              |         |                                   |         | 34.00                               | 2                      |
| 84+00          |      | ●     | R3-8-A(R)                          |                      |        | 1                            |         |                                   |         |                                     |                        |
| 86+00          |      | ●     | W3-3(36"x36")                      |                      |        | 1                            |         |                                   |         |                                     |                        |
| 92+00          | ●    |       | R2-1 (45)a (36"X48")               |                      |        |                              |         | 1                                 |         |                                     |                        |
| 93+40          | ●    |       | W14-1-A                            |                      |        | 1                            |         |                                   |         |                                     |                        |
| 102+00         |      | ●     | W9-2(L)                            |                      |        | 1                            |         |                                   |         |                                     |                        |
| 104+00         | ●    |       | R3-8-A(L)                          |                      |        | 1                            |         |                                   |         |                                     |                        |
| 106+50         | ●    |       | W14-1-A                            |                      |        | 1                            |         |                                   |         |                                     |                        |
| 108+00         |      | ●     | W4-2(R)                            |                      |        |                              |         | 2                                 |         |                                     |                        |
| 108+90         | ●    |       | D-13 ⇐ Kea'au \ Hilo ⇑ (102"X48")  |                      |        |                              |         |                                   |         | 34.00                               | 2                      |
| 109+50         | ●    |       | R3-8-A(L)                          |                      |        | 1                            |         |                                   |         |                                     |                        |
| 110+60         |      | ●     | R2-1 (45)a (36"X48")               |                      |        |                              |         | 1                                 |         |                                     |                        |
| 114+90         |      | ●     | R3-2                               |                      |        | 1                            |         |                                   |         |                                     |                        |
| 116+00         | ●    |       | R2-1 (45)a (36"X48")               |                      |        |                              |         | 1                                 |         |                                     |                        |
| 122+80         | ●    |       | R2-5b (35)a (36"X48")              |                      |        |                              |         | 1                                 |         |                                     |                        |
| ROAD "B"       |      |       |                                    |                      |        |                              |         |                                   |         |                                     |                        |
| 1+50           | ●    |       | R3-28d                             |                      |        | 1                            |         |                                   |         |                                     |                        |

|                        |       |            |                |              |                 |
|------------------------|-------|------------|----------------|--------------|-----------------|
| FED. ROAD<br>DIST. NO. | STATE | PROJ. NO.  | FISCAL<br>YEAR | SHEET<br>NO. | TOTAL<br>SHEETS |
| HAWAII                 | HAW.  | 130B-01-98 | 1999           | 125          | 210             |

| SIGN SCHEDULES |      |       |                                    |                      |        |                                 |         |                                      |         |                                     |                        |
|----------------|------|-------|------------------------------------|----------------------|--------|---------------------------------|---------|--------------------------------------|---------|-------------------------------------|------------------------|
| STATION        | LEFT | RIGHT | TYPE                               | SIGN<br>TO<br>REMAIN | REMOVE | INSTALL (10 SQ. FT.<br>OR LESS) |         | INSTALL (GREATER<br>THAN 10 SQ. FT.) |         | DESTINATION<br>SIGN PANEL<br>(S.F.) | BREAK-<br>AWAY<br>POST |
|                |      |       |                                    |                      |        | W/POST                          | WO/POST | W/POST                               | WO/POST |                                     |                        |
| ROAD "B" CONT. |      |       |                                    |                      |        |                                 |         |                                      |         |                                     |                        |
| 2+40           | ●    |       | D-12 ⇐ Hilo \ Pahoa ⇒ (102"X48")   |                      |        |                                 |         |                                      |         | 34.00                               | 2                      |
| 4+20           |      | ●     | D-14 " ⇑ Kea'au 2(48"x24")         |                      |        |                                 | 1       |                                      |         |                                     |                        |
| 6+70           | ●    |       | W1-8                               |                      |        | 2                               |         |                                      |         |                                     |                        |
| 7+70           | ●    |       | W1-8                               |                      |        | 2                               |         |                                      |         |                                     |                        |
| 8+70           | ●    |       | W1-8                               |                      |        | 2                               |         |                                      |         |                                     |                        |
| 9+70           | ●    |       | W1-8                               |                      |        | 2                               |         |                                      |         |                                     |                        |
| 10+00          | ●    |       | School Speed Limit Sign Assembly   |                      |        | 1                               | 2       |                                      |         |                                     |                        |
| ROAD "C"       |      |       |                                    |                      |        |                                 |         |                                      |         |                                     |                        |
| 0+50           | ●    |       | R1-1-A                             |                      |        | 1                               |         |                                      |         |                                     |                        |
| 0+80           |      | ●     | R1-2                               |                      |        | 1                               |         |                                      |         |                                     |                        |
| 1+50           | ●    |       | D-15" ⇐ Pahoa \ Hilo ⇒ "(114"X66") |                      |        |                                 |         |                                      |         | 52.25                               | 2                      |
| 2+50           |      | ●     | D-6"Slaughterhouse Rd."(120"x24")  |                      |        |                                 |         | 1                                    |         | 20.00                               |                        |
| 4+20           |      | ●     | R2-1 (15) (24"x30)                 |                      |        | 1                               |         |                                      |         |                                     |                        |
| ROAD "D"       |      |       |                                    |                      |        |                                 |         |                                      |         |                                     |                        |
| 0+20           | ●    |       | R1-1-A                             |                      |        | 1                               |         |                                      |         |                                     |                        |
| 2+00           |      | ●     | R2-1 (15) (24"x30")                |                      |        | 1                               |         |                                      |         |                                     |                        |
| 12+50          |      | ●     | W1-1 (R) (30"x30")                 |                      |        | 1                               |         |                                      |         |                                     |                        |
| 14+00          | ●    |       | W1-8                               |                      |        | 2                               |         |                                      |         |                                     |                        |
| 15+00          | ●    |       | W1-8                               |                      |        | 2                               |         |                                      |         |                                     |                        |
| 16+00          | ●    |       | W1-8                               |                      |        | 2                               |         |                                      |         |                                     |                        |
| 16+60          | ●    |       | R2-1 (15) (24"X30")                |                      |        | 1                               |         |                                      |         |                                     |                        |
| ROAD "E"       |      |       |                                    |                      |        |                                 |         |                                      |         |                                     |                        |
| 1+30           |      | ●     | R1-1                               |                      |        | 1                               |         |                                      |         |                                     |                        |

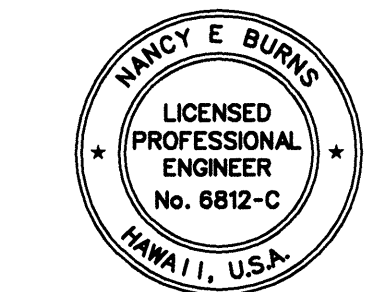

THIS WORK WAS PREPARED BY ME OR UNDER MY SUPERVISION AND CONSTRUCTION OF THIS PROJECT WILL BE UNDER MY OBSERVATION.

Nancy E. Burns  
DATE: 8/24/98

STATE OF HAWAII  
DEPARTMENT OF TRANSPORTATION  
HIGHWAYS DIVISION

**SIGN SCHEDULE**

KEA'AU-PAHOA ROAD VIC. OF KEA'AU TOWN (KEA'AU BYPASS ROAD), PH. 2

PROJECT NO. 130B-01-98

Scale: NA Date: August, 1998

SHEET No. 2 OF 3 SHEETS

DATE: \_\_\_\_\_  
SURVEY PLOTTED BY: \_\_\_\_\_  
DESIGNED BY: \_\_\_\_\_  
CHECKED BY: \_\_\_\_\_  
ORIGINAL PLAN: \_\_\_\_\_  
NOTE BOOK: \_\_\_\_\_  
QUANTITIES BY: \_\_\_\_\_  
No. S-SCH.30

| SIGN SCHEDULES                          |      |       |                                     |                |        |                              |         |                                   |         |                               |                 |
|-----------------------------------------|------|-------|-------------------------------------|----------------|--------|------------------------------|---------|-----------------------------------|---------|-------------------------------|-----------------|
| STATION                                 | LEFT | RIGHT | TYPE                                | SIGN TO REMAIN | REMOVE | INSTALL (10 SQ. FT. OR LESS) |         | INSTALL (GREATER THAN 10 SQ. FT.) |         | DESTINATION SIGN PANEL (S.F.) | BREAK-AWAY POST |
|                                         |      |       |                                     |                |        | W/POST                       | WO/POST | W/POST                            | WO/POST |                               |                 |
| MILO ST                                 |      |       |                                     |                |        |                              |         |                                   |         |                               |                 |
| 0+40                                    | ●    |       | RI-1-A                              |                |        | 1                            |         |                                   |         |                               |                 |
| 0+60                                    |      | ●     | RI-2                                |                |        | 1                            |         |                                   |         |                               |                 |
| 1+00                                    | ●    |       | D-10" ⇐ Pahoa \ Hilo ⇒ "(114"X66")  |                |        |                              |         |                                   |         | 52.25                         | 2               |
| MILO ST CUL-DE-SAC                      |      |       |                                     |                |        |                              |         |                                   |         |                               |                 |
| X                                       | ●    |       | W14-2                               |                |        | 1                            |         |                                   |         |                               |                 |
| EXISTING ROUTE 130                      |      |       |                                     |                |        |                              |         |                                   |         |                               |                 |
| 32+10                                   |      | ●     | School Speed Limit Sign Assembly    |                |        | 1                            | 2       |                                   |         |                               |                 |
| 32+50                                   | ●    |       | S5-2 (24"X36")                      |                |        | 1                            |         |                                   |         |                               |                 |
| 32+61                                   |      | ●     | SI-1 (36"X36")                      |                |        | 1                            |         |                                   |         |                               |                 |
| 33+14                                   |      | ●     | W2-2                                |                |        | 1                            |         |                                   |         |                               |                 |
| 37+50                                   |      | ●     | S2-1                                |                |        | 1                            |         |                                   |         |                               |                 |
| 38+77                                   | ●    |       | S2-1                                |                |        | 1                            |         |                                   |         |                               |                 |
| 42+51                                   | ●    |       | W2-2                                |                |        | 1                            |         |                                   |         |                               |                 |
| 43+95                                   |      | ●     | RI-1                                |                |        | 1                            |         |                                   |         |                               |                 |
| 45+63                                   | ●    |       | SI-1                                |                |        | 1                            |         |                                   |         |                               |                 |
| 50+58                                   | ●    |       | RI-1                                |                |        | 1                            |         |                                   |         |                               |                 |
| 51+59                                   | ●    |       | R3-8-A (L)                          |                |        | 1                            |         |                                   |         |                               |                 |
| KEA'AU KULA ROAD (CONNECTOR ROAD)       |      |       |                                     |                |        |                              |         |                                   |         |                               |                 |
| 0+10                                    | ●    |       | RI-1                                |                |        | 1                            |         |                                   |         |                               |                 |
| 0+10                                    |      | ●     | RI-2                                |                |        | 1                            |         |                                   |         |                               |                 |
| 0+20                                    | ●    |       | RI-1                                |                |        | 1                            |         |                                   |         |                               |                 |
| 0+76                                    | ●    |       | R3-8, R7-1                          |                |        | 1                            | 1       |                                   |         |                               |                 |
| 1+61                                    |      | ●     | R3-11, R7-9a                        |                |        | 1                            | 1       |                                   |         |                               |                 |
| 3+57                                    |      | ●     | R2-1                                |                |        | 1                            |         |                                   |         |                               |                 |
| 4+44                                    | ●    |       | DI-2A ⇐ Pahoa / Keaau ⇒ "(104"X48") |                |        |                              |         | 1                                 |         | 34.67                         | 2               |
| 5+39                                    | ●    |       | R3-8, R7-1                          |                |        | 1                            | 1       |                                   |         |                               |                 |
| 5+60                                    |      | ●     | R3-11, R7-9a                        |                |        | 1                            | 1       |                                   |         |                               |                 |
| 7+02                                    |      | ●     | W2-4                                |                |        | 1                            |         |                                   |         |                               |                 |
| 7+25                                    | ●    |       | W3-1a                               |                |        | 1                            |         |                                   |         |                               |                 |
| 10+06                                   | ●    |       | R2-1                                |                |        | 1                            |         |                                   |         |                               |                 |
| 10+55                                   |      | ●     | R3-11, R7-9a                        |                |        | 1                            | 1       |                                   |         |                               |                 |
| KEA'AU KULA ROAD (CONNECTOR ROAD) CONT. |      |       |                                     |                |        |                              |         |                                   |         |                               |                 |
| 12+30                                   | ●    |       | R3-8, R7-1                          |                |        | 1                            | 1       |                                   |         |                               |                 |
| 12+86                                   | ●    |       | R3-11, R7-9a                        |                |        | 1                            | 1       |                                   |         |                               |                 |
| 13+87                                   |      | ●     | R2-1                                |                |        | 1                            |         |                                   |         |                               |                 |
| 15+30                                   | ●    |       | R3-8                                |                |        | 1                            |         |                                   |         |                               |                 |

| SIGN SCHEDULES |      |       |                                  |                      |        |                                 |         |                                      |         |                                     |                        |
|----------------|------|-------|----------------------------------|----------------------|--------|---------------------------------|---------|--------------------------------------|---------|-------------------------------------|------------------------|
| STATION        | LEFT | RIGHT | TYPE                             | SIGN<br>TO<br>REMAIN | REMOVE | INSTALL (10 SQ. FT.<br>OR LESS) |         | INSTALL (GREATER<br>THAN 10 SQ. FT.) |         | DESTINATION<br>SIGN PANEL<br>(S.F.) | BREAK-<br>AWAY<br>POST |
|                |      |       |                                  |                      |        | W/POST                          | WO/POST | W/POST                               | WO/POST |                                     |                        |
| 16+27          |      | ●     | R3-11, R7-9a                     |                      |        | 1                               | 1       |                                      |         |                                     |                        |
| 16+96          | ●    |       | W2-2                             |                      |        | 1                               |         |                                      |         |                                     |                        |
| 17+82          |      | ●     | R3-8                             |                      |        | 1                               |         |                                      |         |                                     |                        |
| 18+10          | ●    |       | R7-1                             |                      |        | 1                               |         |                                      |         |                                     |                        |
| 19+12          |      | ●     | DI-2B⇐ Hilo \ Pahoa ⇒ (104"X48") |                      |        |                                 |         | 1                                    |         | 34.00                               | 2                      |
| 19+17          | ●    |       | R2-1                             |                      |        | 1                               |         |                                      |         |                                     |                        |
| TOTALS         |      |       |                                  | 6                    | 13     | 104                             | 16      | 26                                   | 0       | 601.67                              | 24                     |



THIS WORK WAS PREPARED BY ME OR UNDER MY SUPERVISION AND CONSTRUCTION OF THIS PROJECT WILL BE UNDER MY OBSERVATION.  
Nancy E. Burns  
DATE: 9/11/98

STATE OF HAWAII  
DEPARTMENT OF TRANSPORTATION  
HIGHWAYS DIVISION

SIGN SCHEDULE

KEA'AU-PAHOA ROAD VIC. OF KEA'AU TOWN (KEA'AU BYPASS ROAD), PH. 2

PROJECT NO. 130B-01-98

Scale: NA      Date: August, 1998

SHEET No. 3 OF 3 SHEETS