

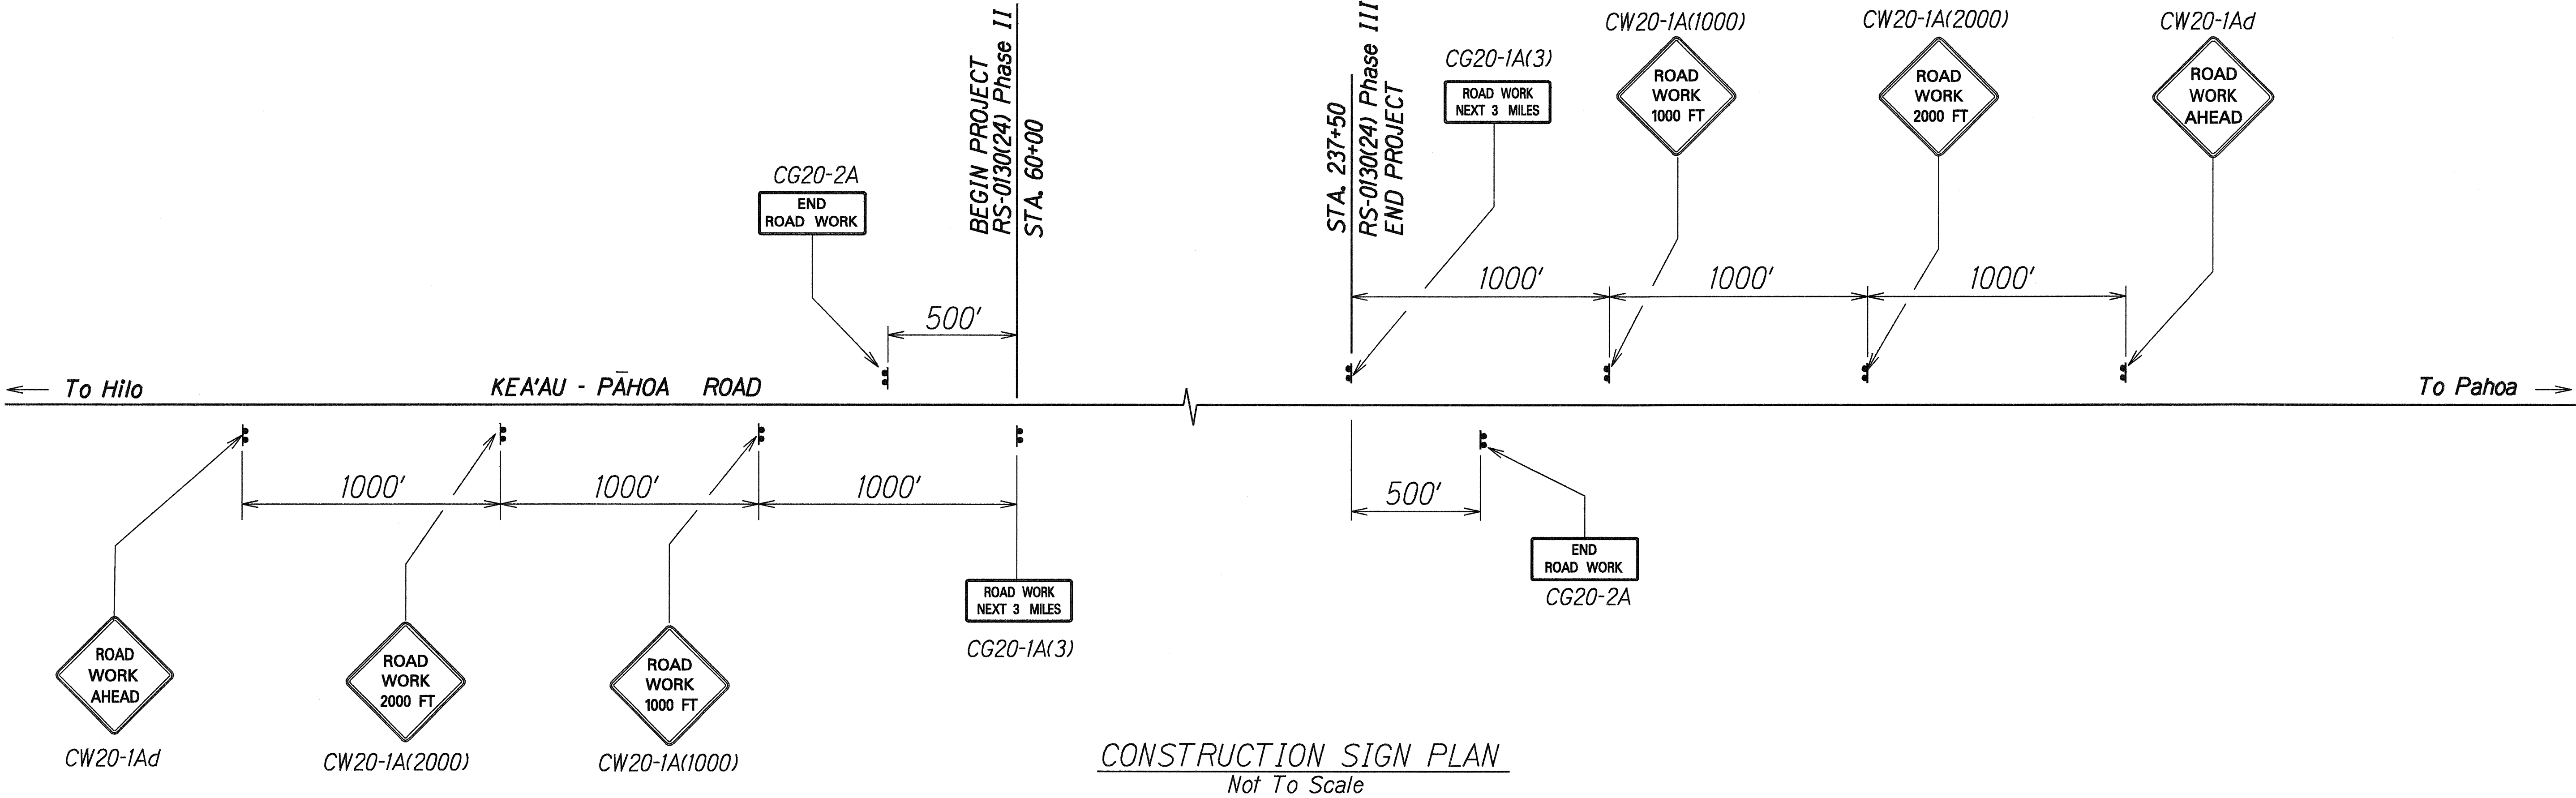


| FED. ROAD DIST. NO. | STATE | FED. AID PROJ. NO. | FISCAL YEAR | SHEET NO. | TOTAL SHEETS |
|---------------------|-------|--------------------|-------------|-----------|--------------|
| HAWAII              | HAW.  | RS-0130(24)        | 2000        | 48        | 55           |

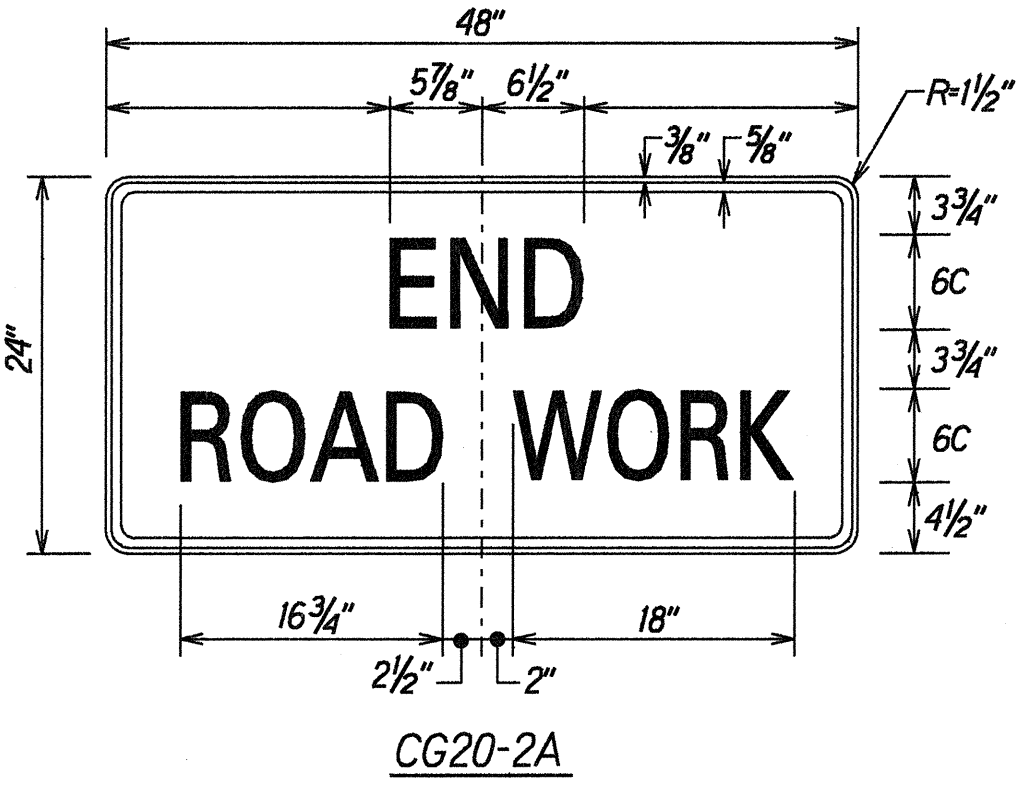


| CONSTRUCTION SIGN SCHEDULE |                              |      |       |                                |
|----------------------------|------------------------------|------|-------|--------------------------------|
| ROAD AND LOCATION *        | ROUTE 130 CENTERLINE STATION | LEFT | RIGHT | ITEM No. 621.7121 ( no posts ) |
| Route 130 S-231(l)         | 30+00                        |      | ●     | CW20-1Ad                       |
|                            | 40+00                        |      | ●     | CW20-1A(2000)                  |
|                            | 50+00                        |      | ●     | CW20-1A(1000)                  |
|                            | 55+00                        | ●    |       | CG20-2A                        |
|                            | 60+00                        |      | ●     | CG20-1A(3)                     |
|                            | 237+50                       | ●    |       | CG20-1A(3)                     |
|                            | 242+50                       |      | ●     | CG20-2A                        |
|                            | 247+50                       | ●    |       | CW20-1A(1000)                  |
|                            | 257+50                       | ●    |       | CW20-1A(2000)                  |
|                            | 267+50                       | ●    |       | CW20-1Ad                       |
| Total Construction Signs   |                              |      |       | 0                              |

\* - Final locations of all signs to be determined in the field by the Engineer.

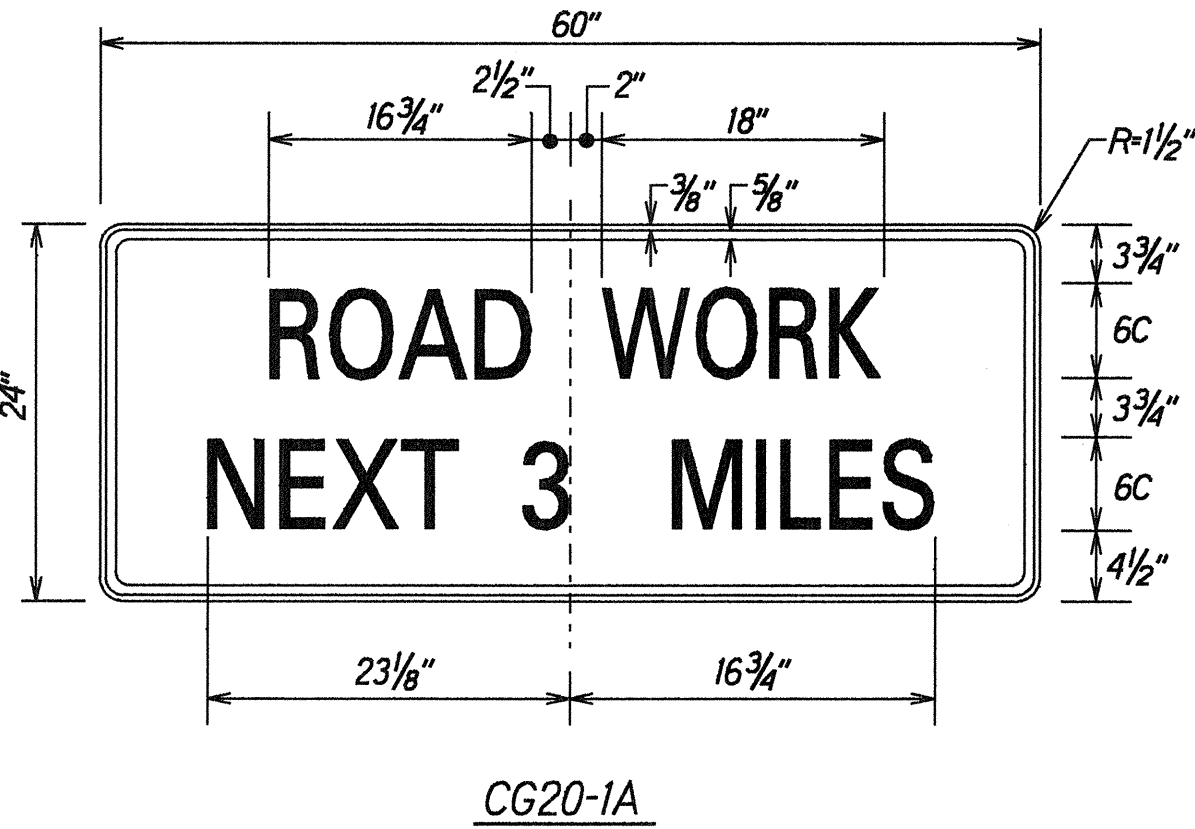

**SIGN DETAILS**  
Not To Scale

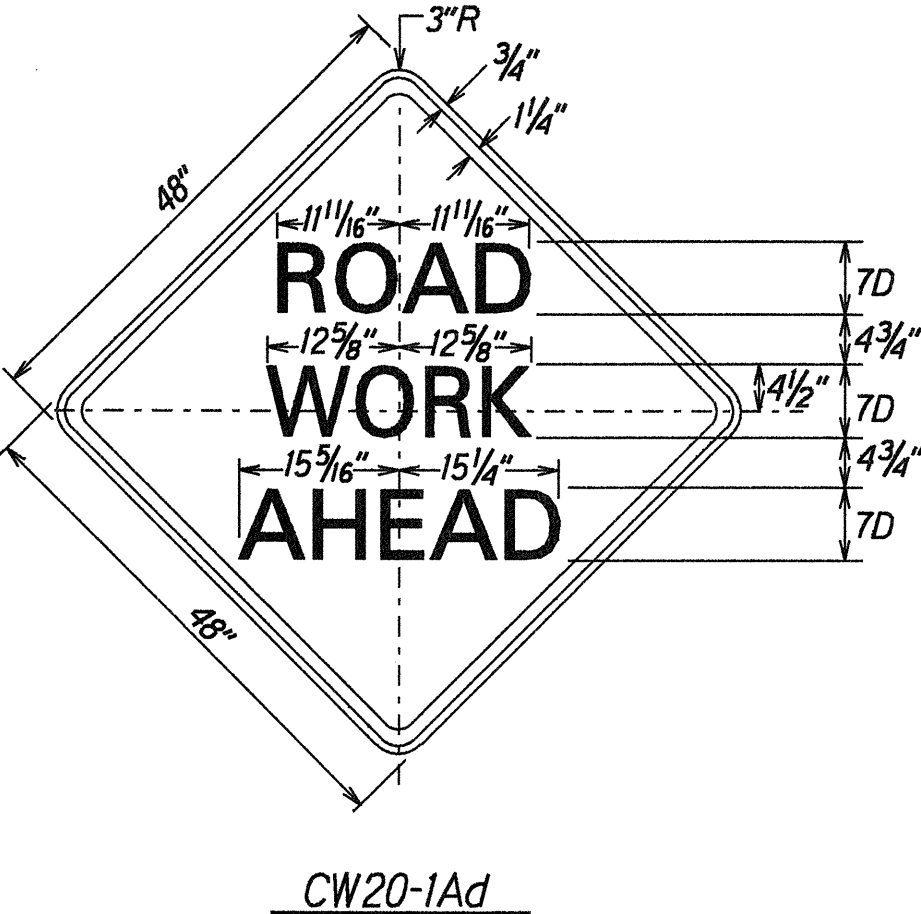

STATE OF HAWAII  
DEPARTMENT OF TRANSPORTATION  
HIGHWAYS DIVISION

**CONSTRUCTION SIGN  
PLAN & SCHEDULE**

KEA'AU-PĀHOA ROAD  
PARADISE PARK SECTION-PHASE II & III  
F.A. PROJECT NO. RS-0130(24)

Scale: None Date: May, 2000

SHEET NO. 1 OF 1 SHEETS