







| FED. ROAD DIST. NO. | STATE | FED. AID PROJ. NO. | FISCAL YEAR | SHEET NO. | TOTAL SHEETS |
|---------------------|-------|--------------------|-------------|-----------|--------------|
| HAWAII              | HAW.  | RS-0130(24)        | 2000        | 20        | 55           |

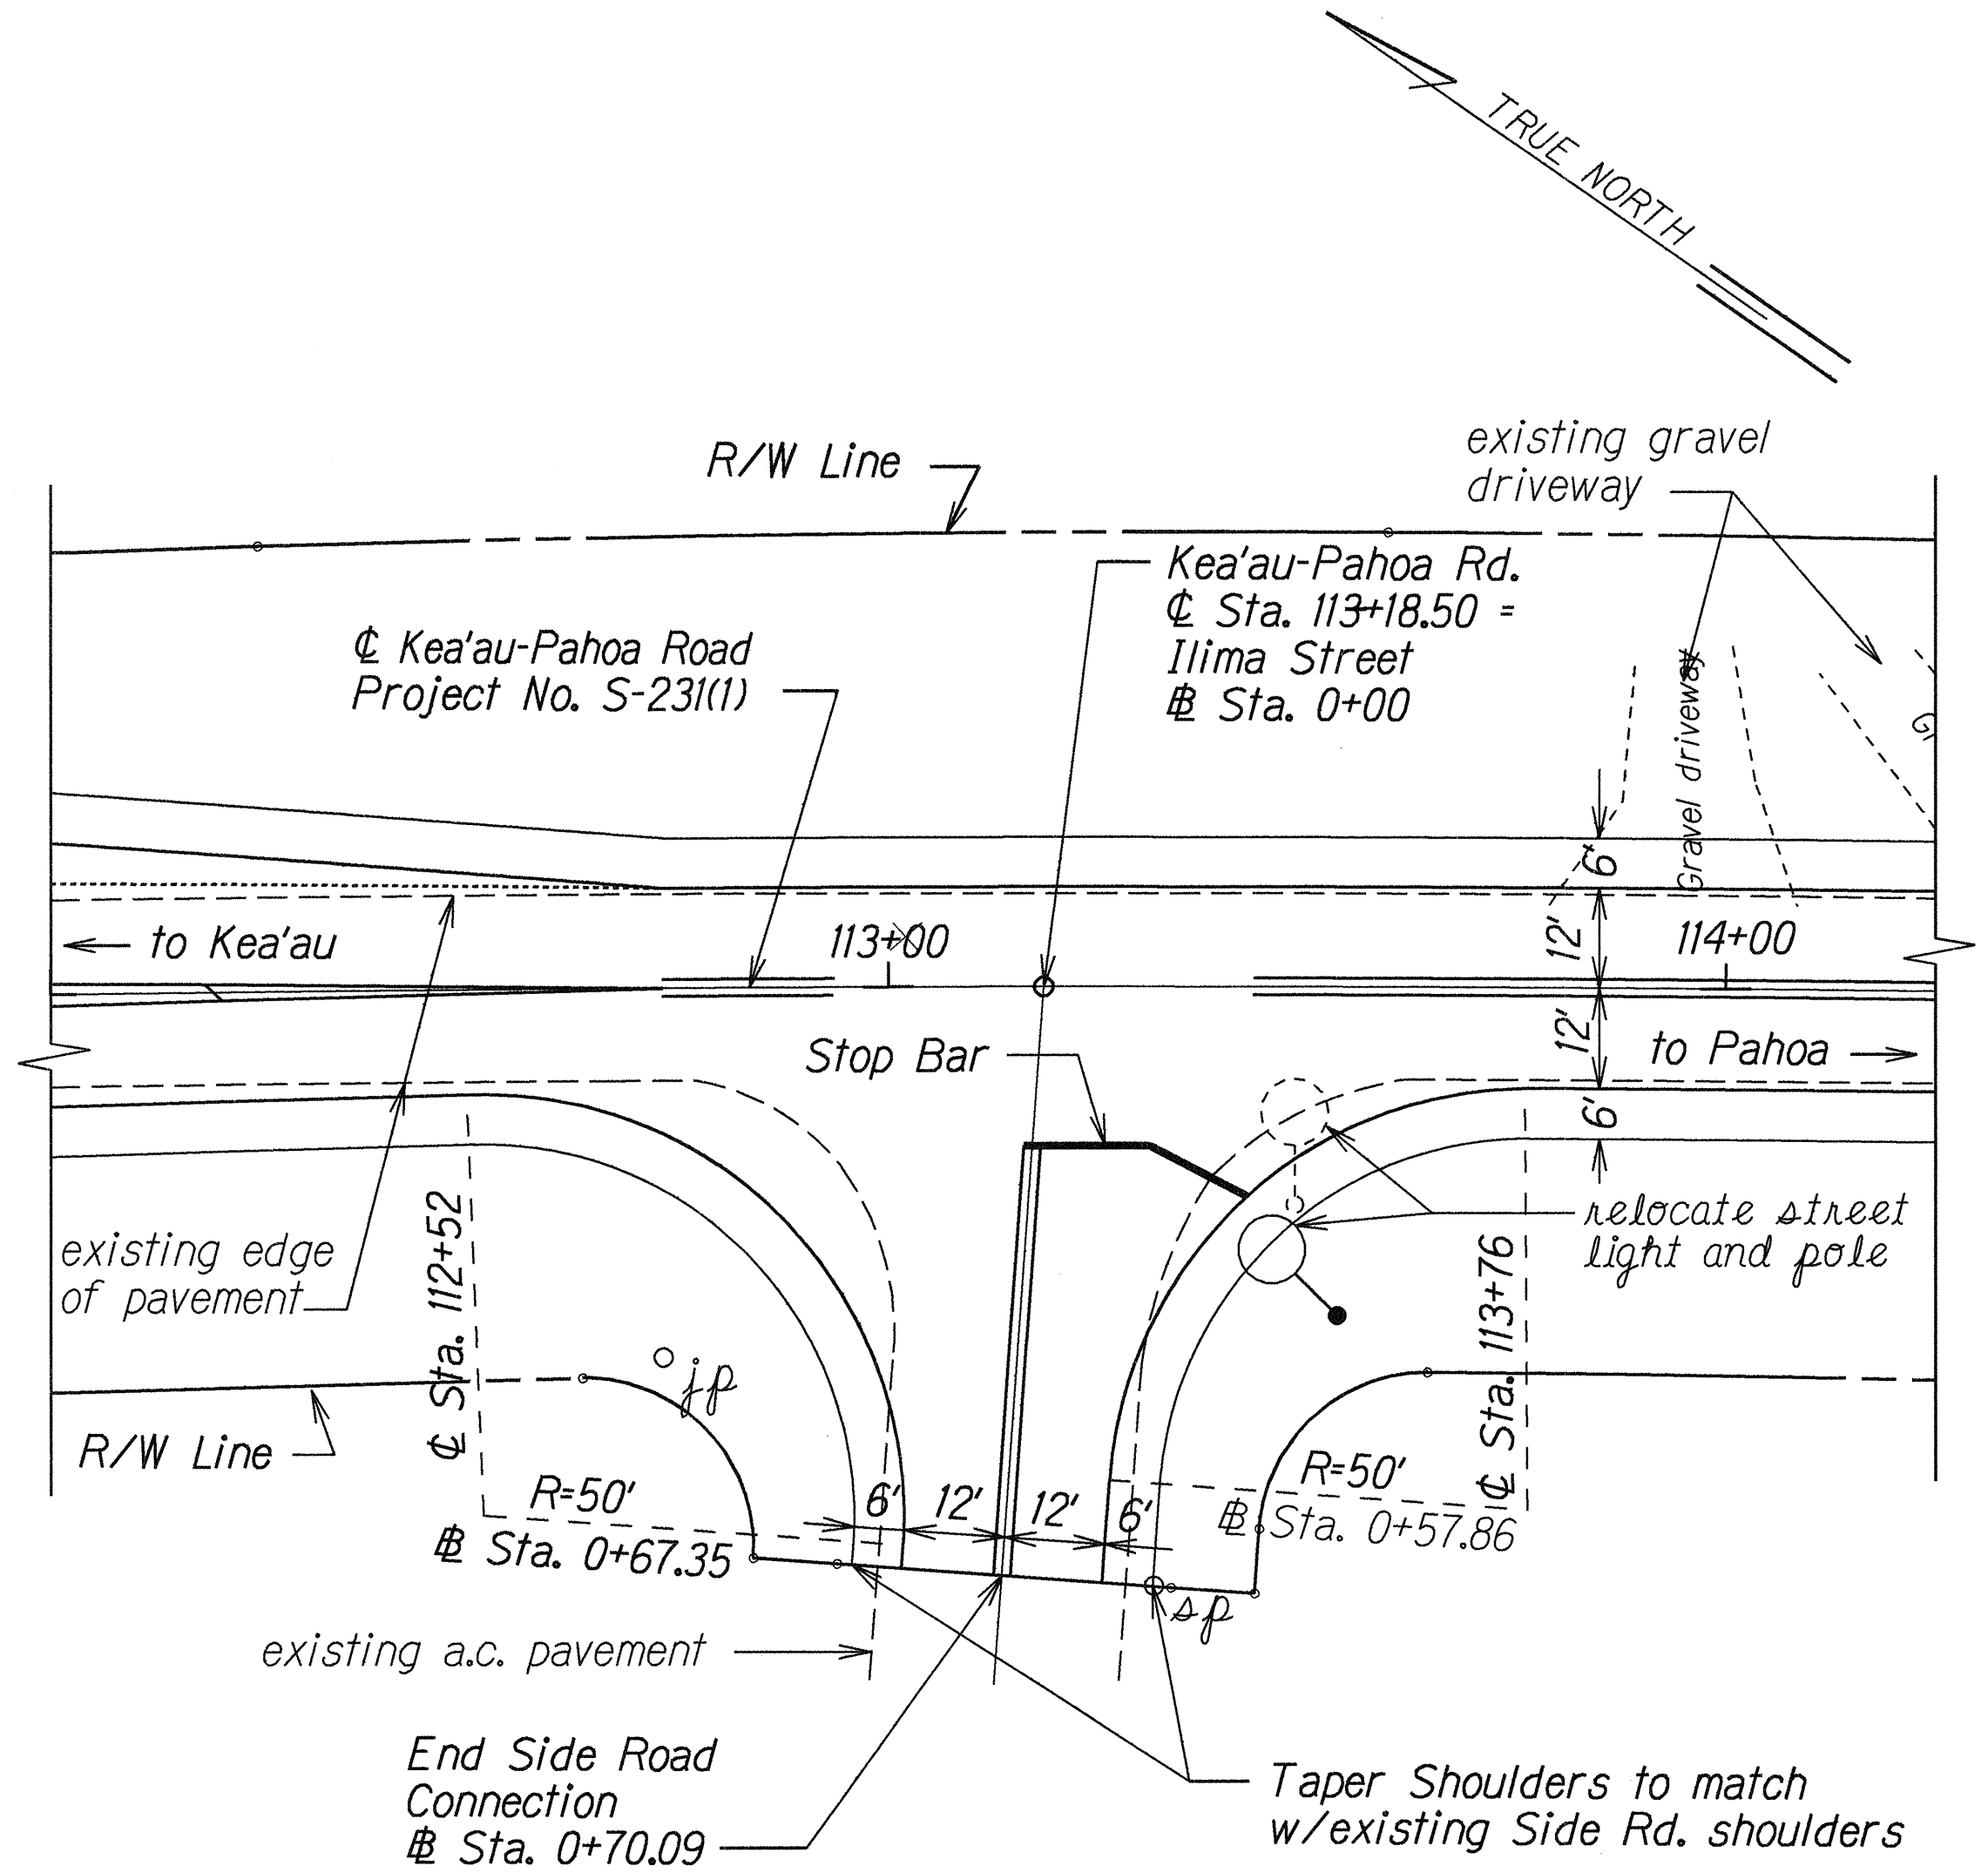

**SIDE ROAD PLAN - ILIMA STREET**  
Scale 1" = 20'

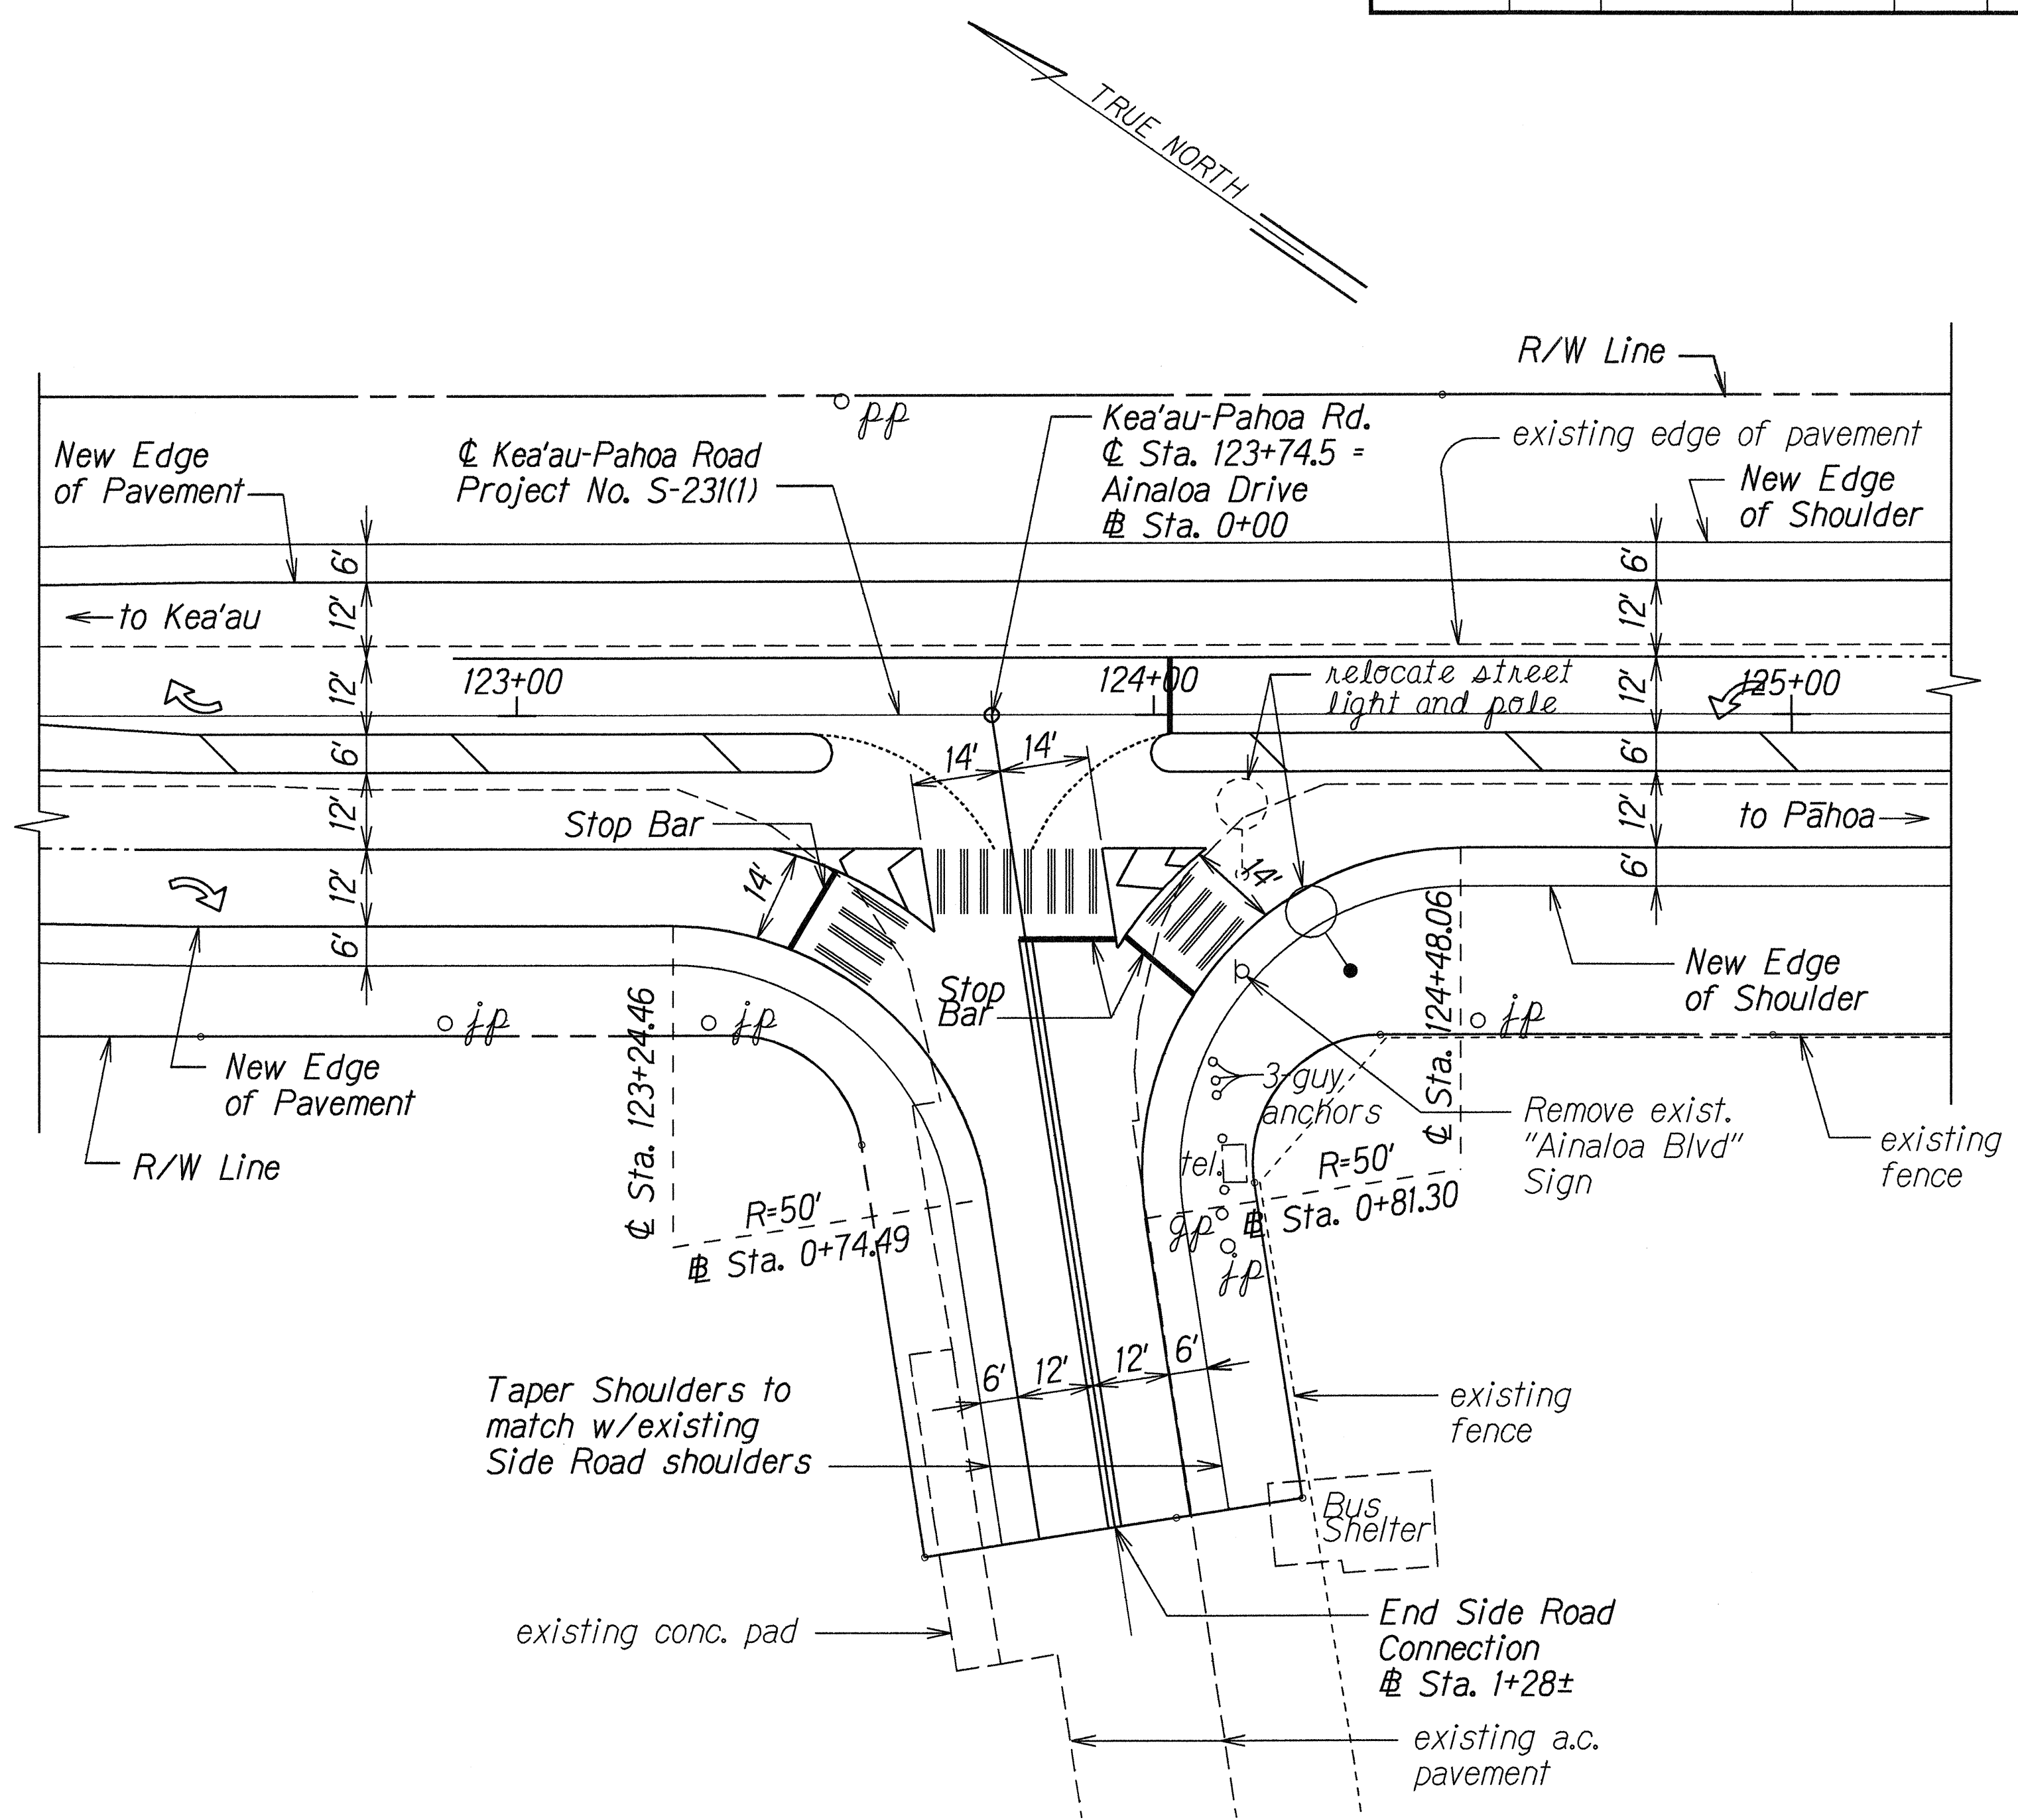

**SIDE ROAD PLAN - AINALOA BLVD**  
Scale 1" = 20'

|                   |      |
|-------------------|------|
| SURVEY PLOTTED BY | DATE |
| DRAWN BY          |      |
| NOTED BY          |      |
| CHECKED BY        |      |
| APPROVED BY       |      |
| DATE              |      |

STATE OF HAWAII  
DEPARTMENT OF TRANSPORTATION  
HIGHWAYS DIVISION

**SIDE ROAD DETAILS  
FOR ILIMA ST. & AINALOA BLVD.**

KEA'AU-PĀHOA ROAD  
PARADISE PARK SECTION-PHASE II & III  
F.A. PROJECT NO. RS-0130(24)

Scale: As Shown Date: May, 2000

SHEET No. 2 OF 3 SHEETS



