

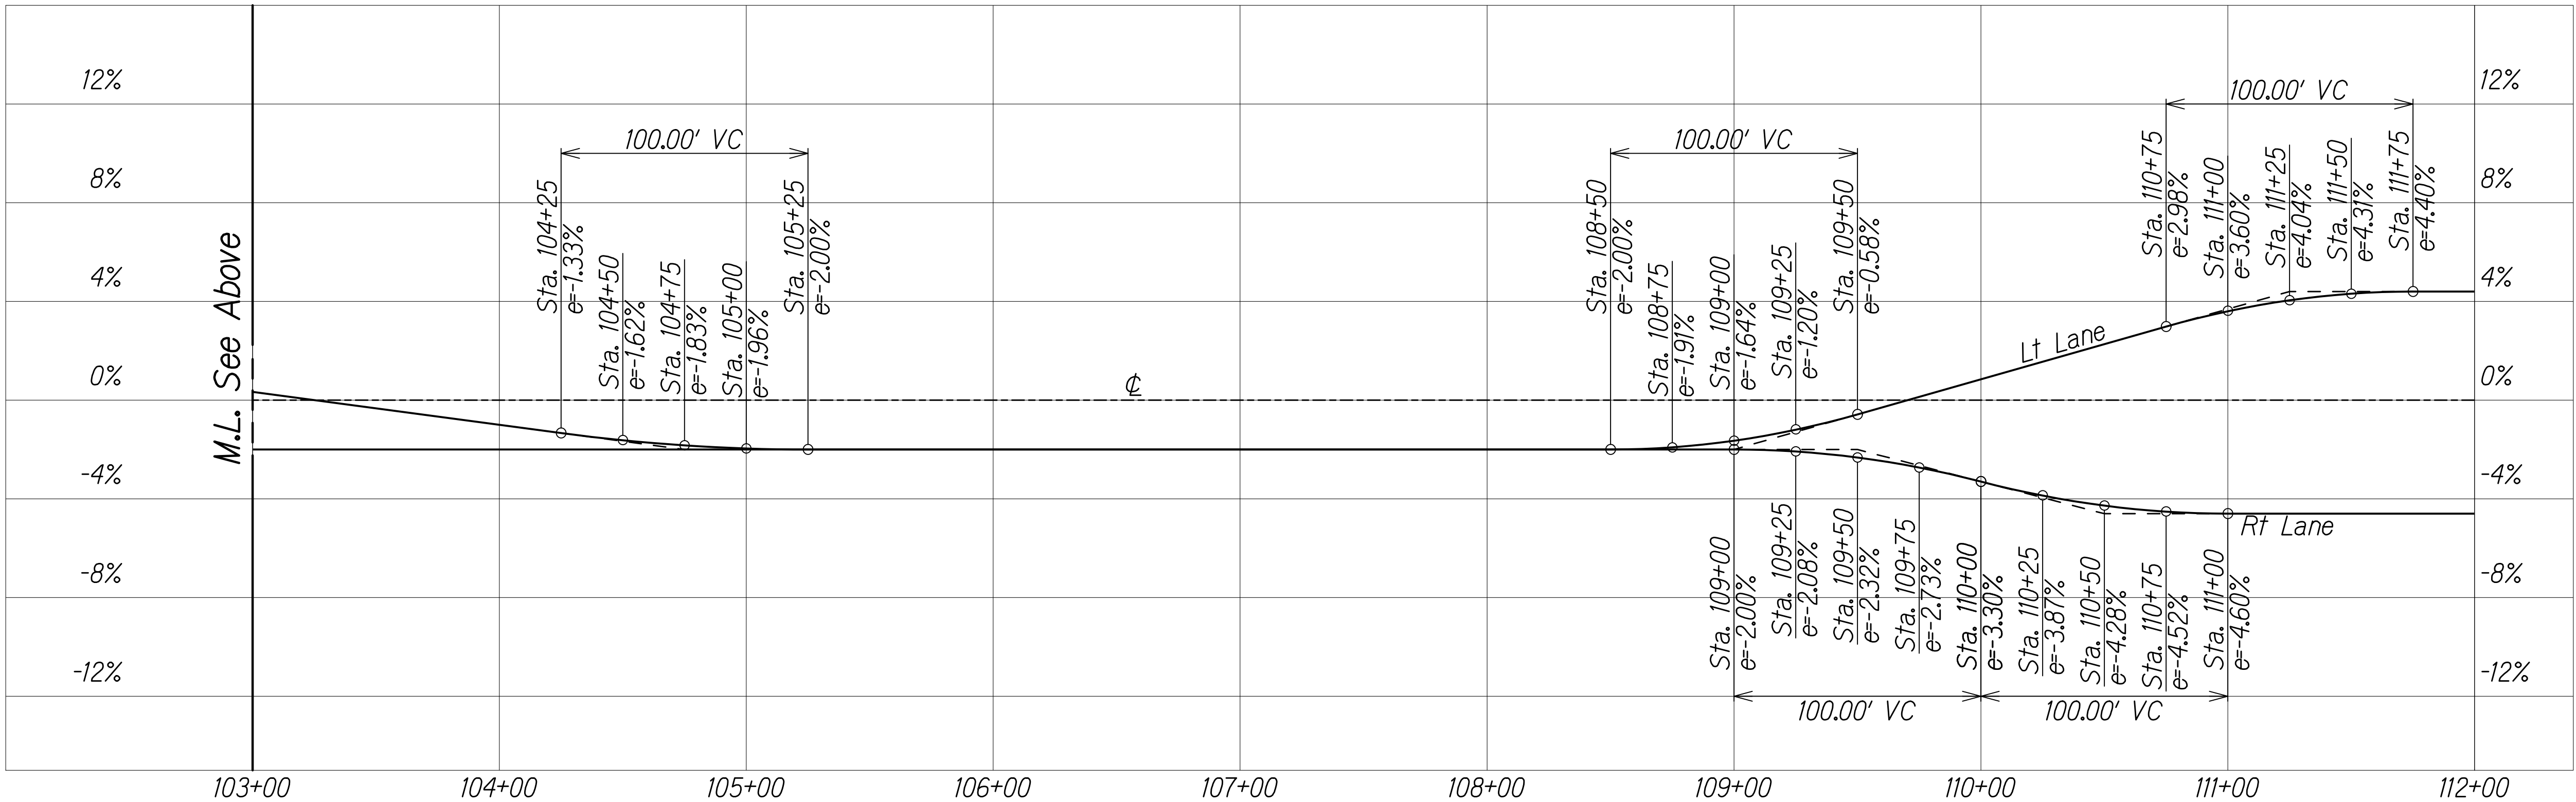
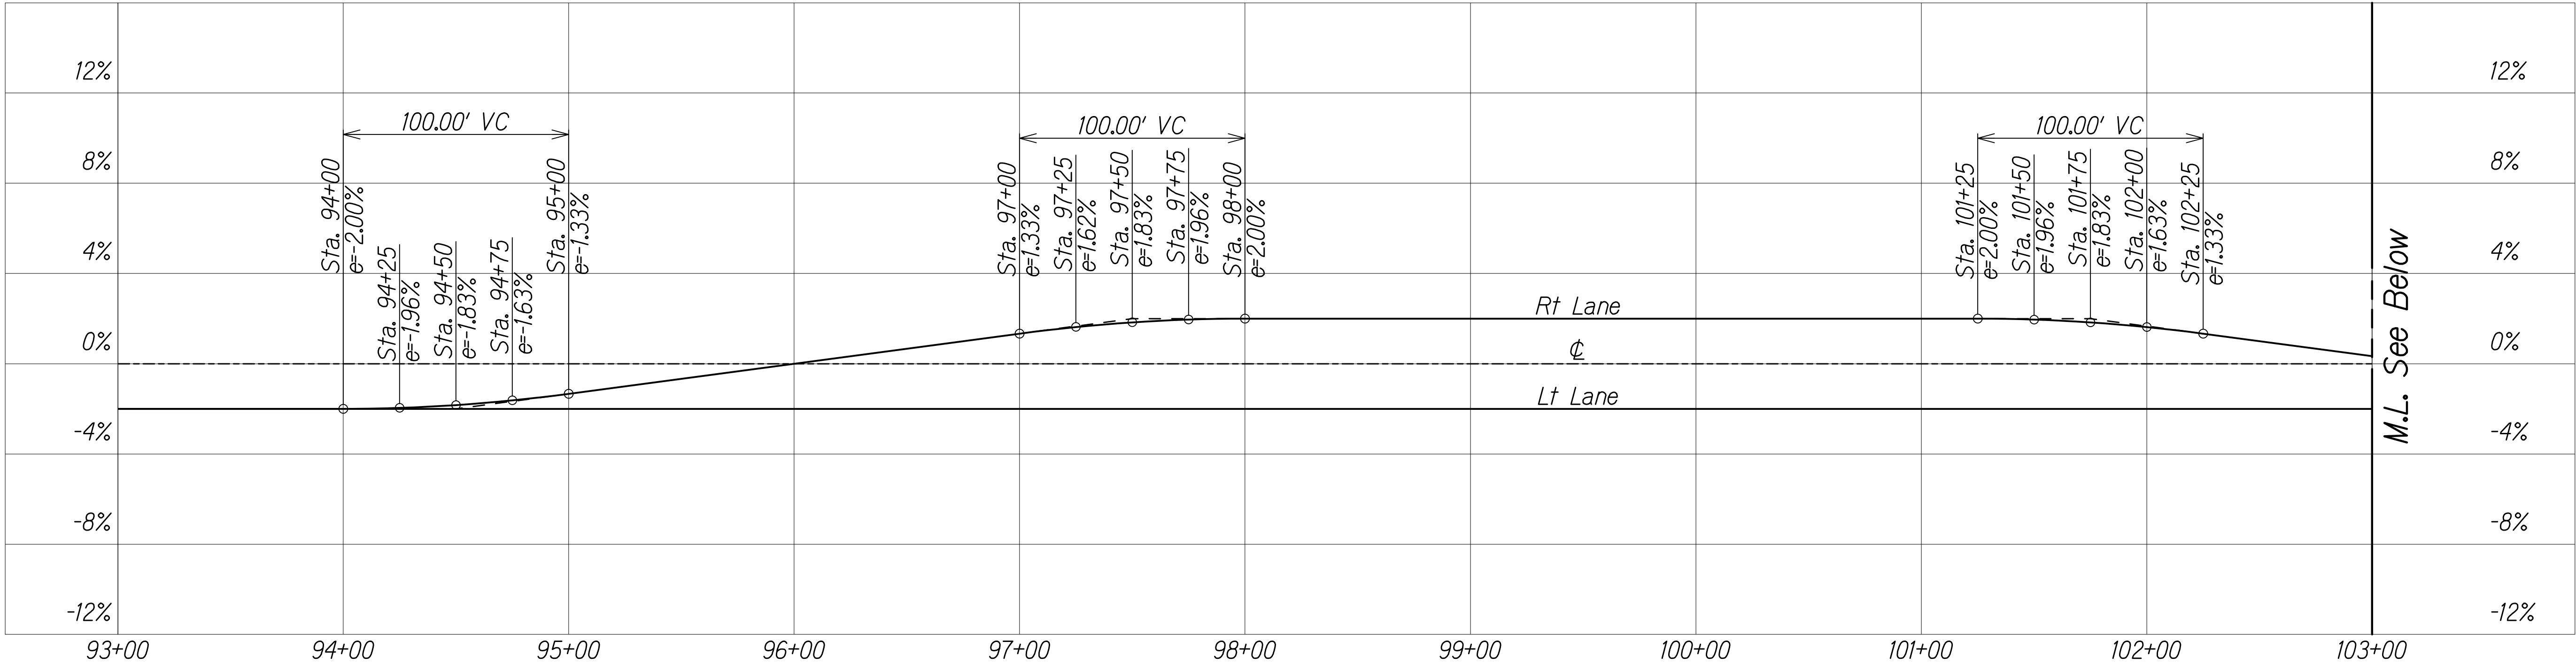


FED. ROAD DIST. NO.	STATE	FED-AID PROJ. NO.	FISCAL YEAR	SHEET NO.	TOTAL SHEETS
HAWAII	HAW.	STP-0130(27)	2021	30	116

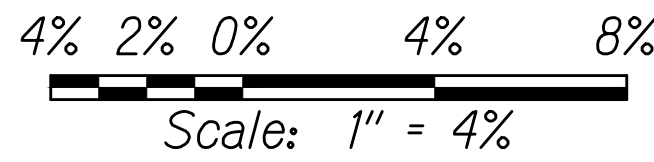


GRAPHIC SCALES:

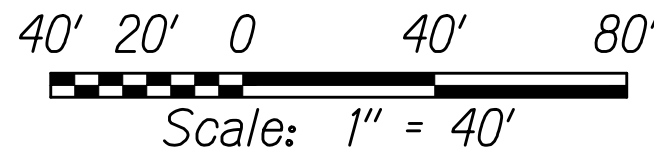

KEAAU-PAHOA RD. CL

Scale: Horiz. 1" = 40'
Vert. 1" = 4%

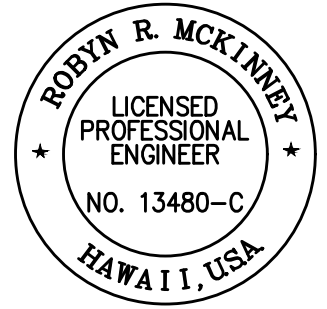

THIS WORK WAS PREPARED BY ME
OR UNDER MY SUPERVISION AND
CONSTRUCTION OF THIS PROJECT
WILL BE UNDER MY OBSERVATION.

Rodney R. McKinney
SIGNATURE

04/30/22
EXPIRATION DATE
OF THE LICENSE

STATE OF HAWAII
DEPARTMENT OF TRANSPORTATION
HIGHWAYS DIVISION

SUPERELEVATION DIAGRAM

KEAAU-PAHOA ROAD
INTERSECTION IMPROVEMENTS
at Orchidland Drive & Makuu Drive
Federal-Aid Project No. STP-0130(27)

Scale: As Noted Date: Sept, 2020

SHEET No. 1 OF 1 SHEETS