

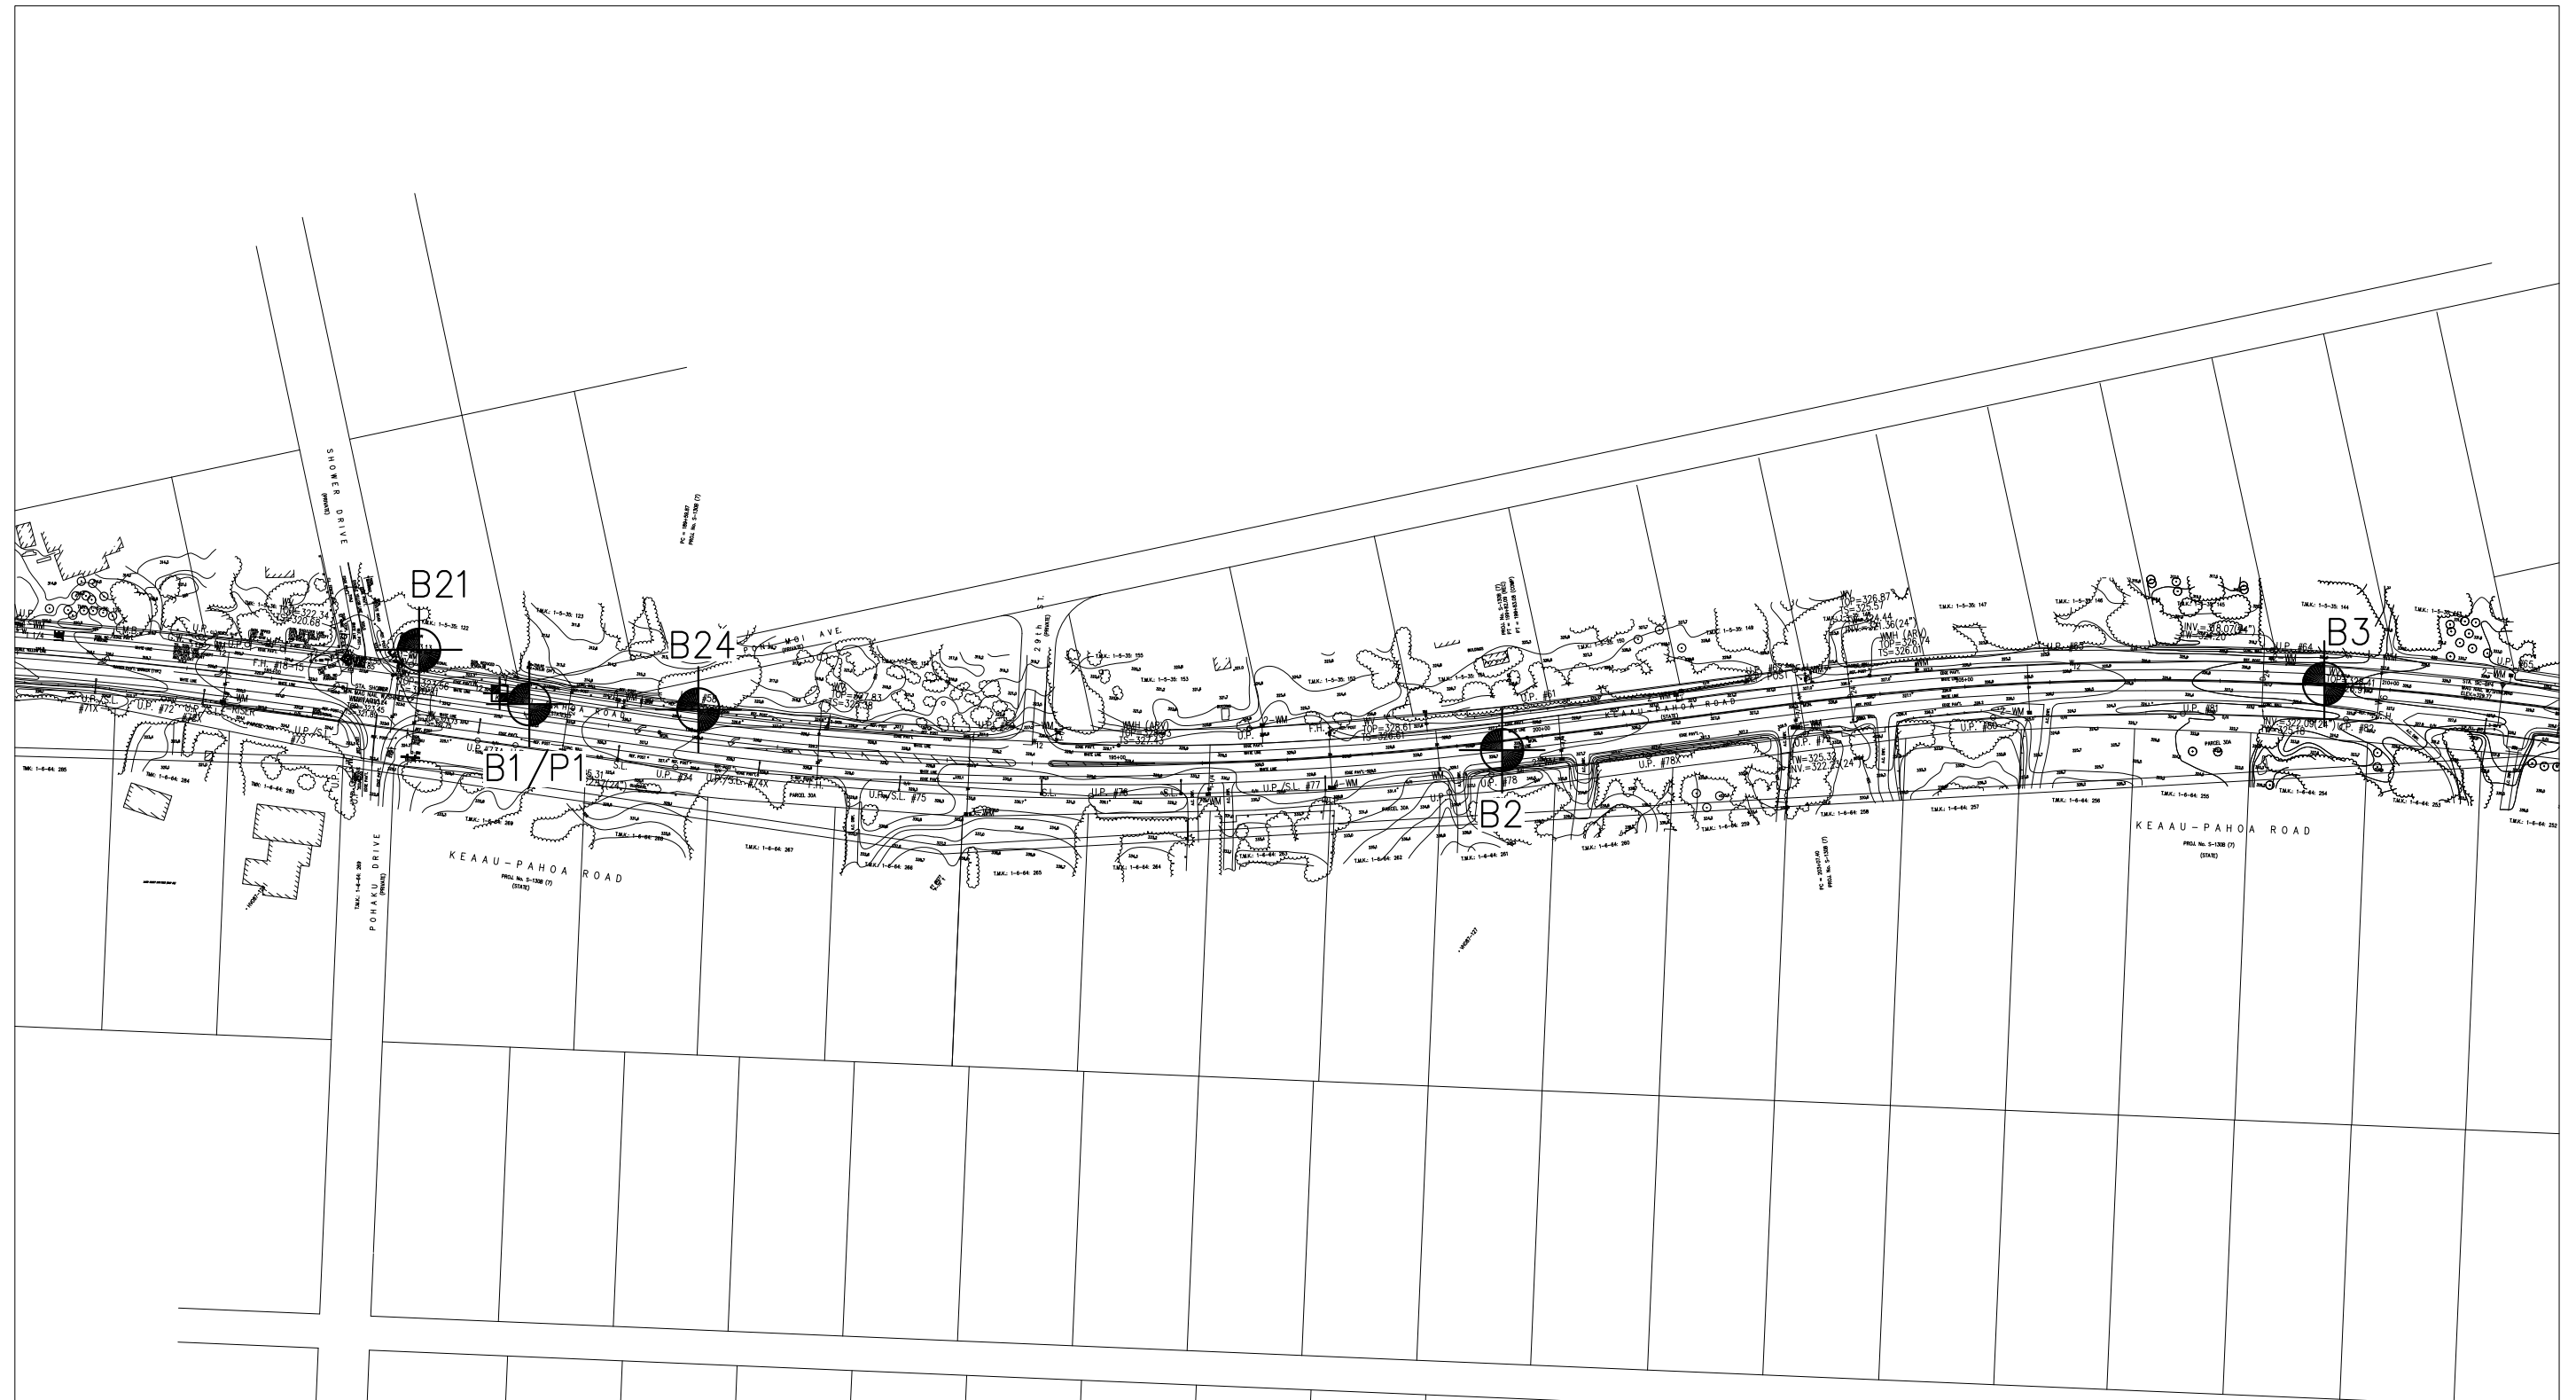


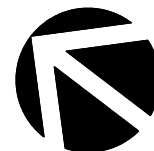

LEGEND:

-  Approximate location of borings
-  Approximate location of percolation test

Reference: Topographic Survey Map provided by SSFM International, Inc. received on September 2, 2018.

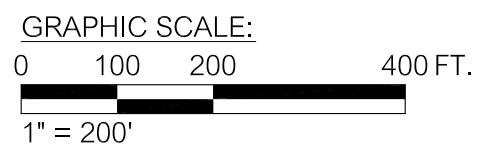

Hirata & Associates, Inc.
Geotechnical Engineering
W.O. 18-6213

Keaau-Pahoa Road Improvements - Route 130

BORING LOCATION PLAN

Plate
A2.2



LEGEND:

 Approximate location of borings

GRAPHIC SCALE:

0 100 200 400 FT.
1" = 200'




Hirata & Associates, Inc.
Geotechnical Engineering
W.O. 18-6213

Keau-Pahoa Road Improvements - Route 130

BORING LOCATION PLAN

Plate
A2.4



Reference: Topographic Survey Map provided by SSFM International, Inc. received on September 2, 2018.

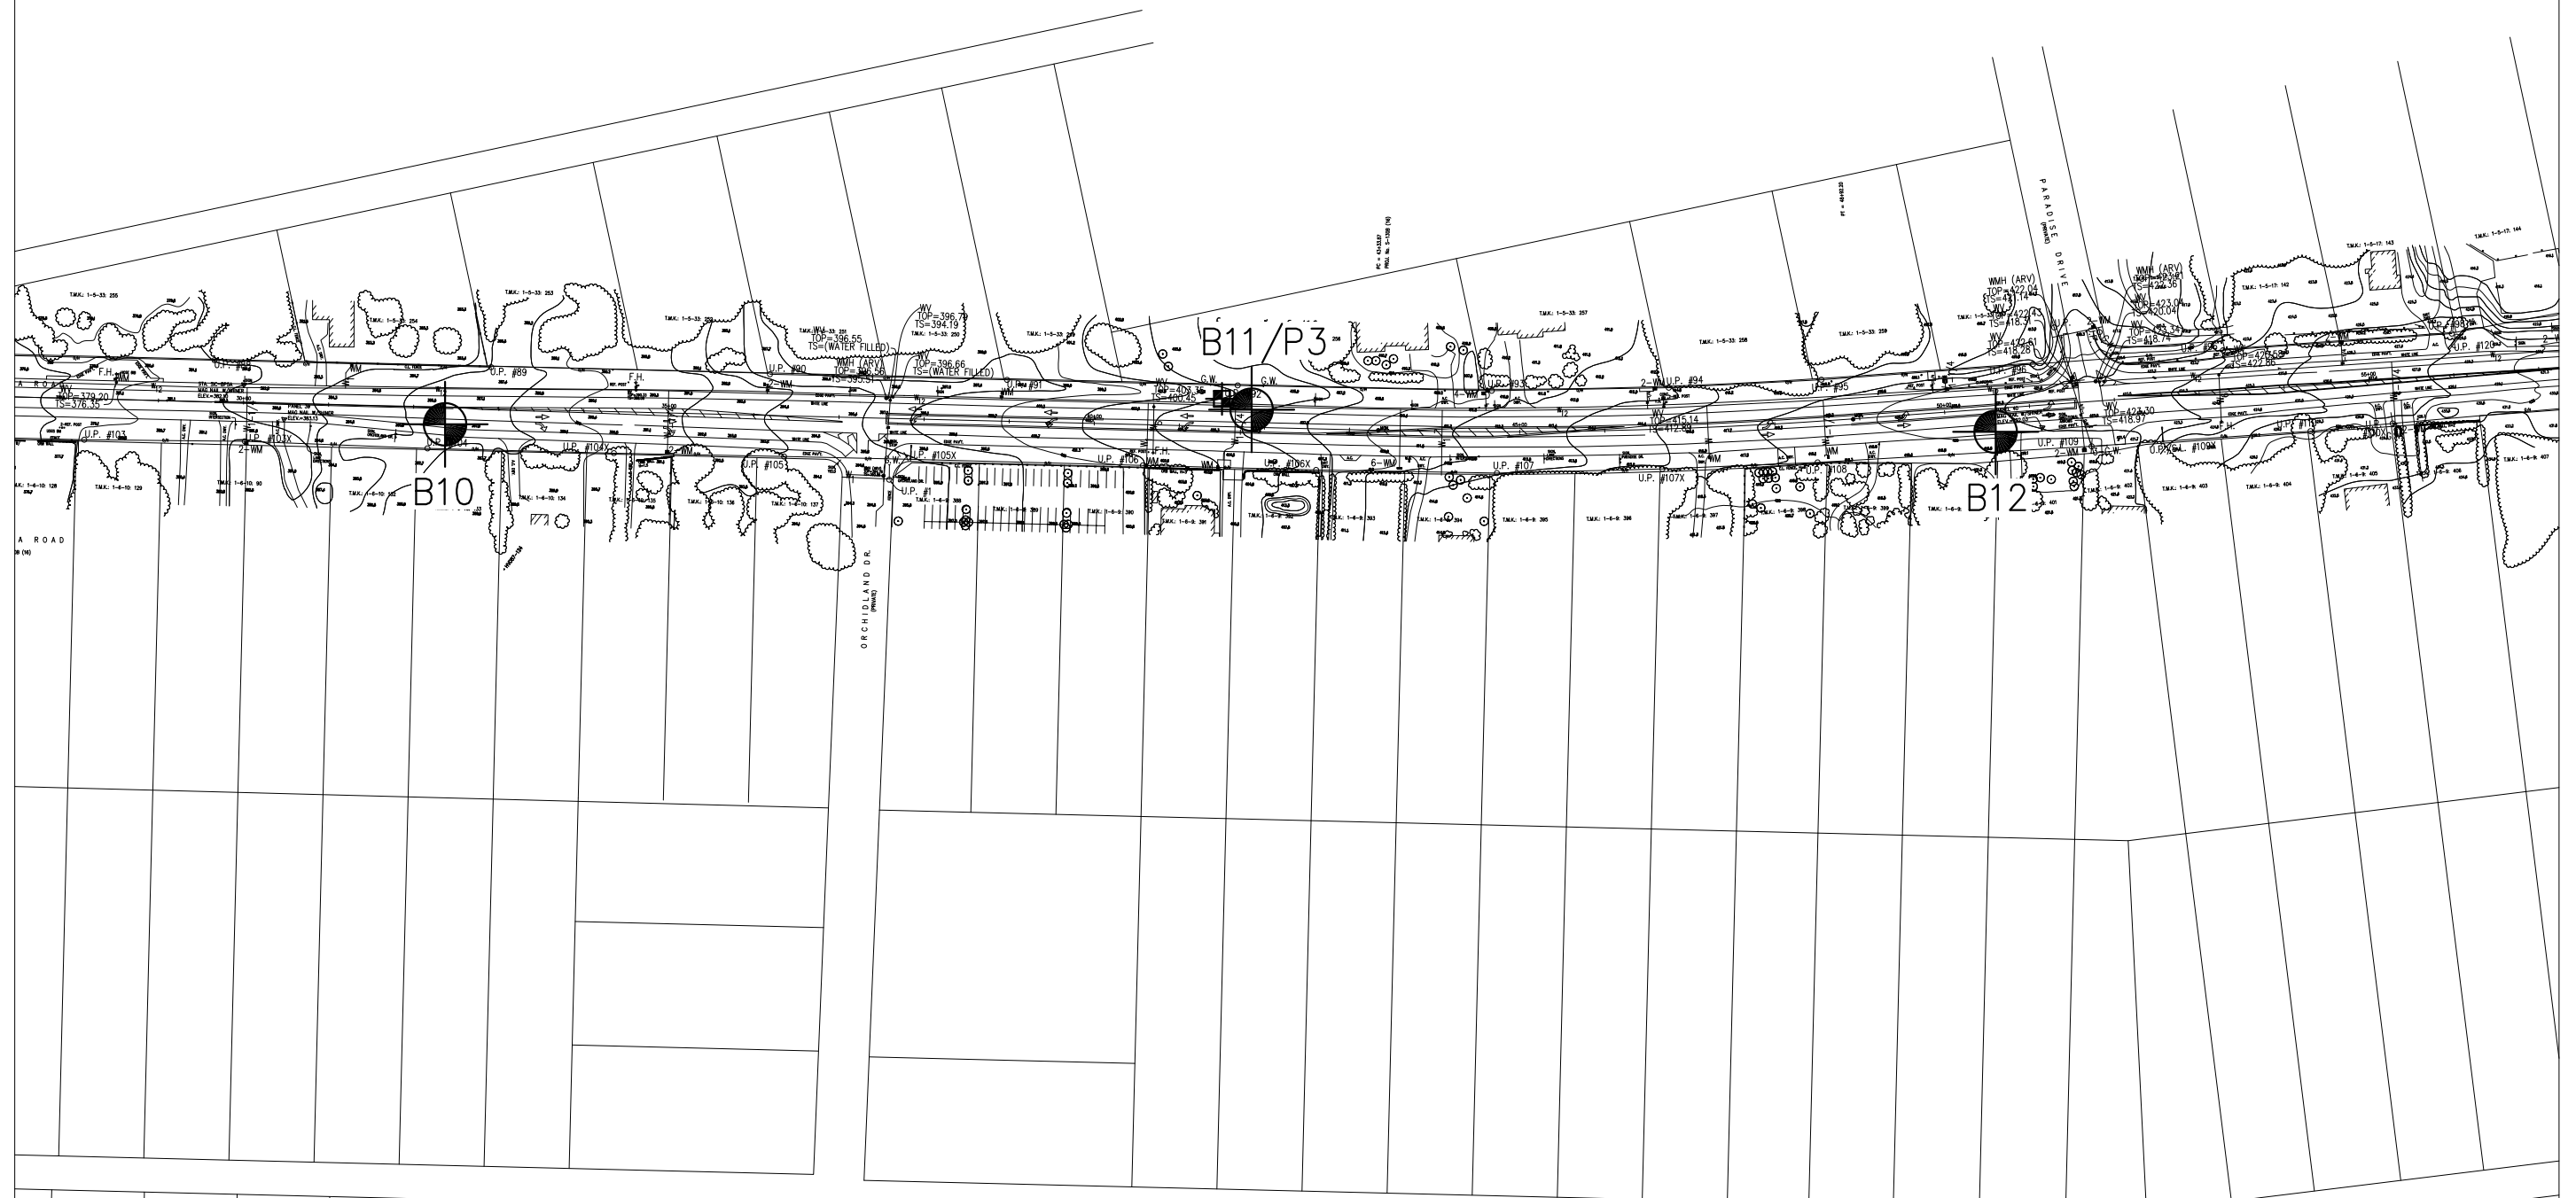

LEGEND:

-  Approximate location of borings
-  Approximate location of percolation test

Reference: Topographic Survey Map provided by SSFM International, Inc. received on September 2, 2018.

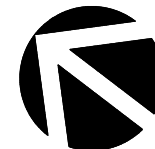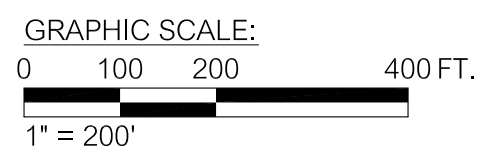


Hirata & Associates, Inc.
Geotechnical Engineering
W.O. 18-6213

Keaau-Pahoa Road Improvements - Route 130

BORING LOCATION PLAN


Plate
A2.5

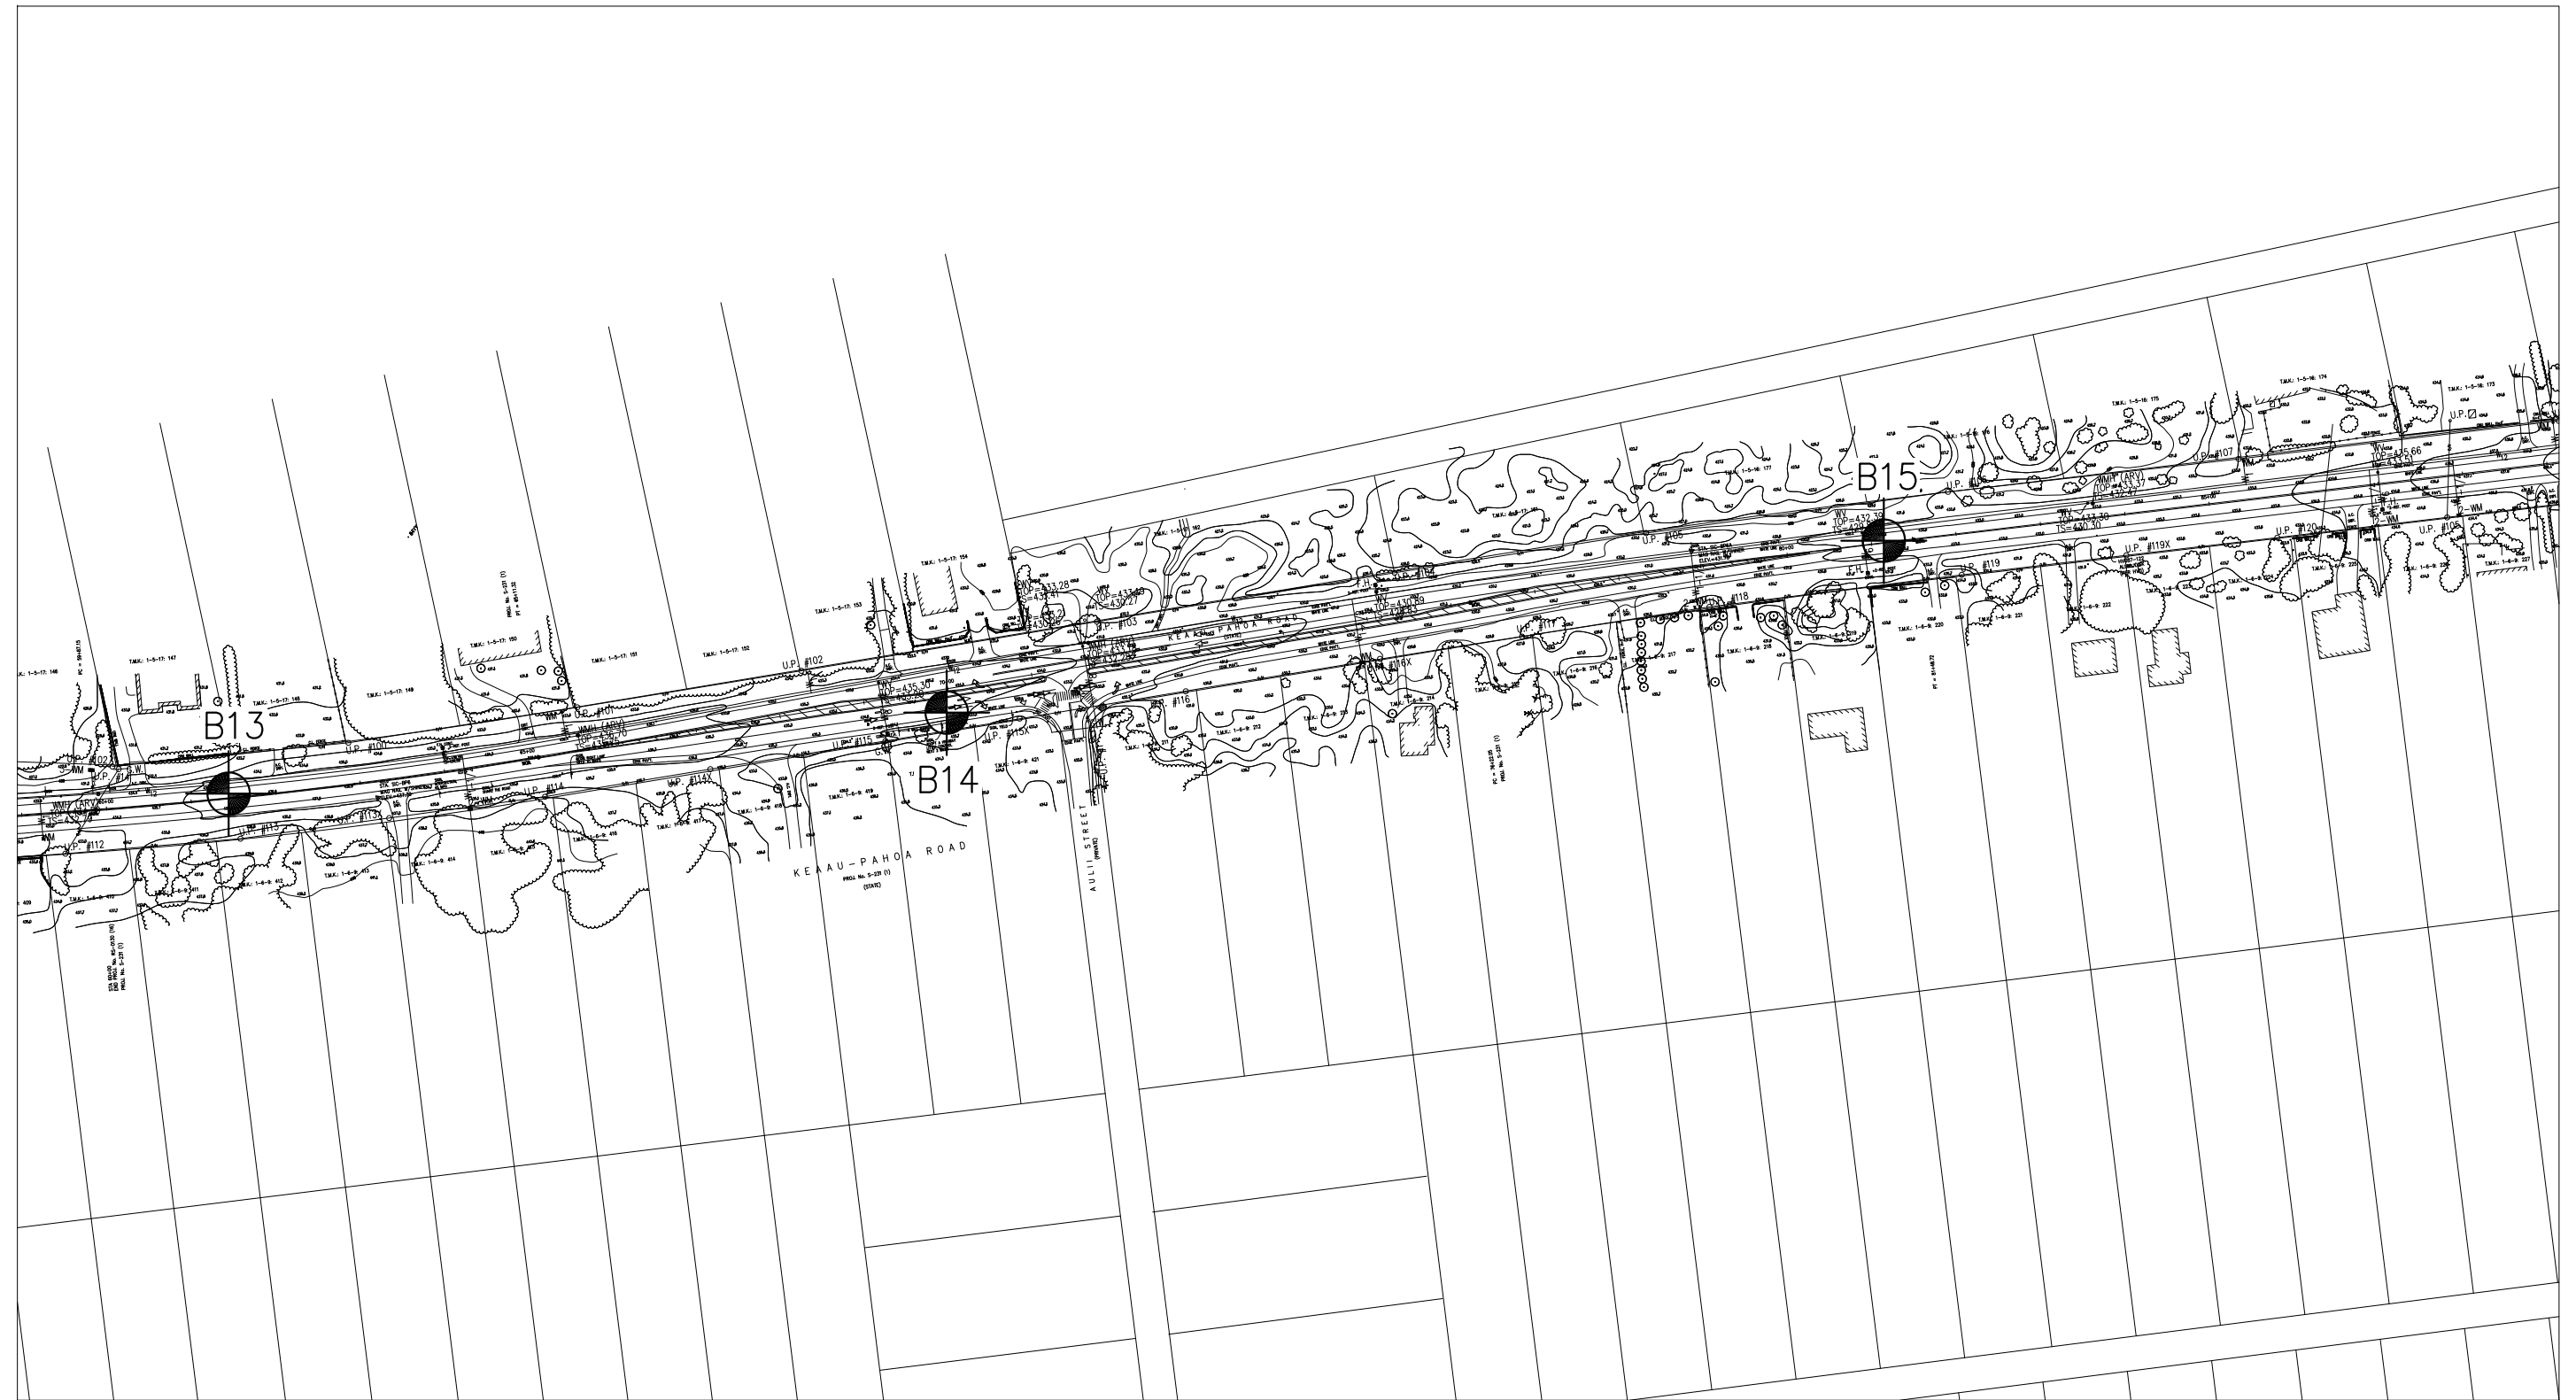

LEGEND:

 Approximate location of borings

GRAPHIC SCALE:
0 100 200 400 FT.
1" = 200'

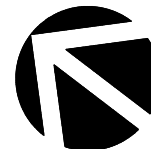


Hirata & Associates, Inc.
Geotechnical Engineering
W.O. 18-6213

Keaau-Pahoa Road Improvements - Route 130

BORING LOCATION PLAN

Plate
A2.6



Reference: Topographic Survey Map provided by SSFM International, Inc. received on September 2, 2018.

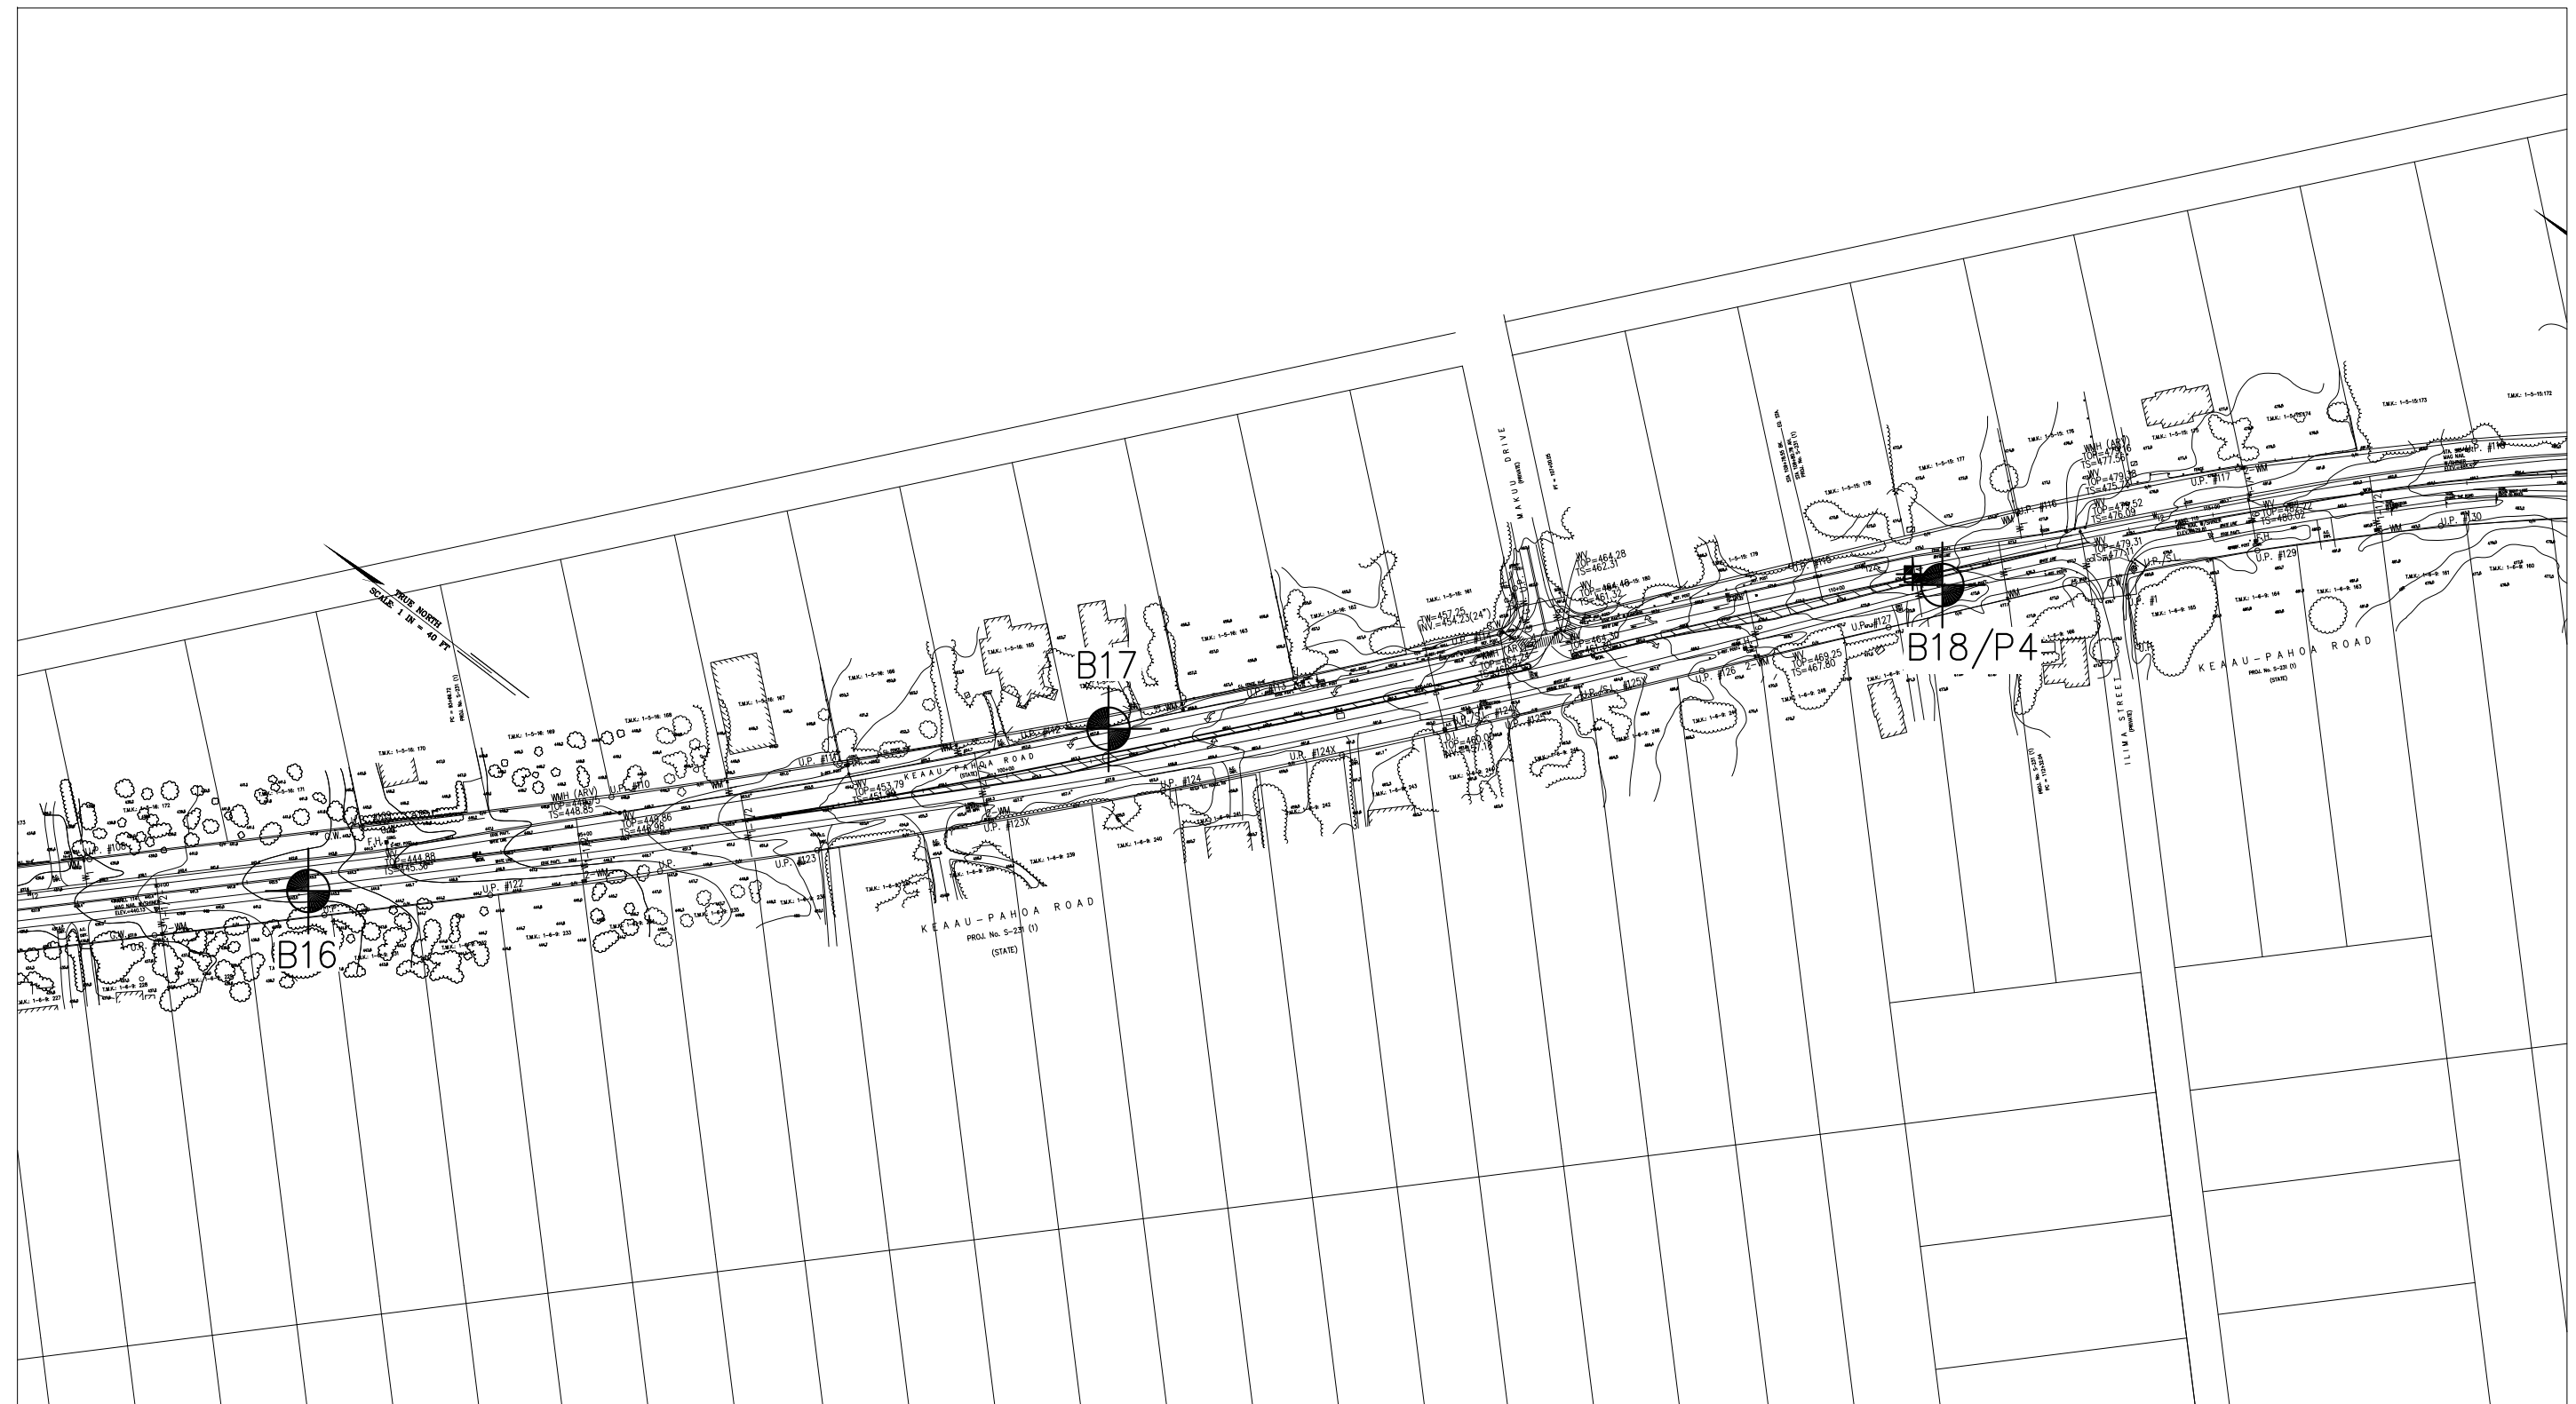

LEGEND:

-  Approximate location of borings
-  Approximate location of percolation test

Reference: Topographic Survey Map provided by SSFM International, Inc. received on September 2, 2018.

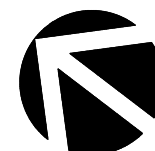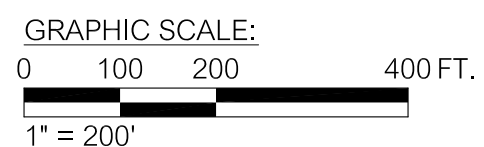

Hirata & Associates, Inc.
Geotechnical Engineering
W.O. 18-6213

Keau-Pahoa Road Improvements - Route 130



BORING LOCATION PLAN

Plate
A2.7



LEGEND:

 Approximate location of borings

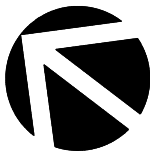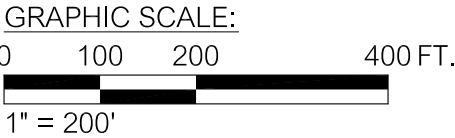

Hirata & Associates, Inc.
Geotechnical Engineering
W.O. 18-6213

Keaau-Pahoa Road Improvements - Route 130

BORING LOCATION PLAN

Plate
A2.8

Reference: Topographic Survey Map provided by SSFM International, Inc. received on September 2, 2018.