



FED. ROAD DIST. NO.	STATE	FED. AID PROJ. NO.	FISCAL YEAR	SHEET NO.	TOTAL SHEETS
HAWAII	HAW.	HSIP-0130(30)	2011	11	13

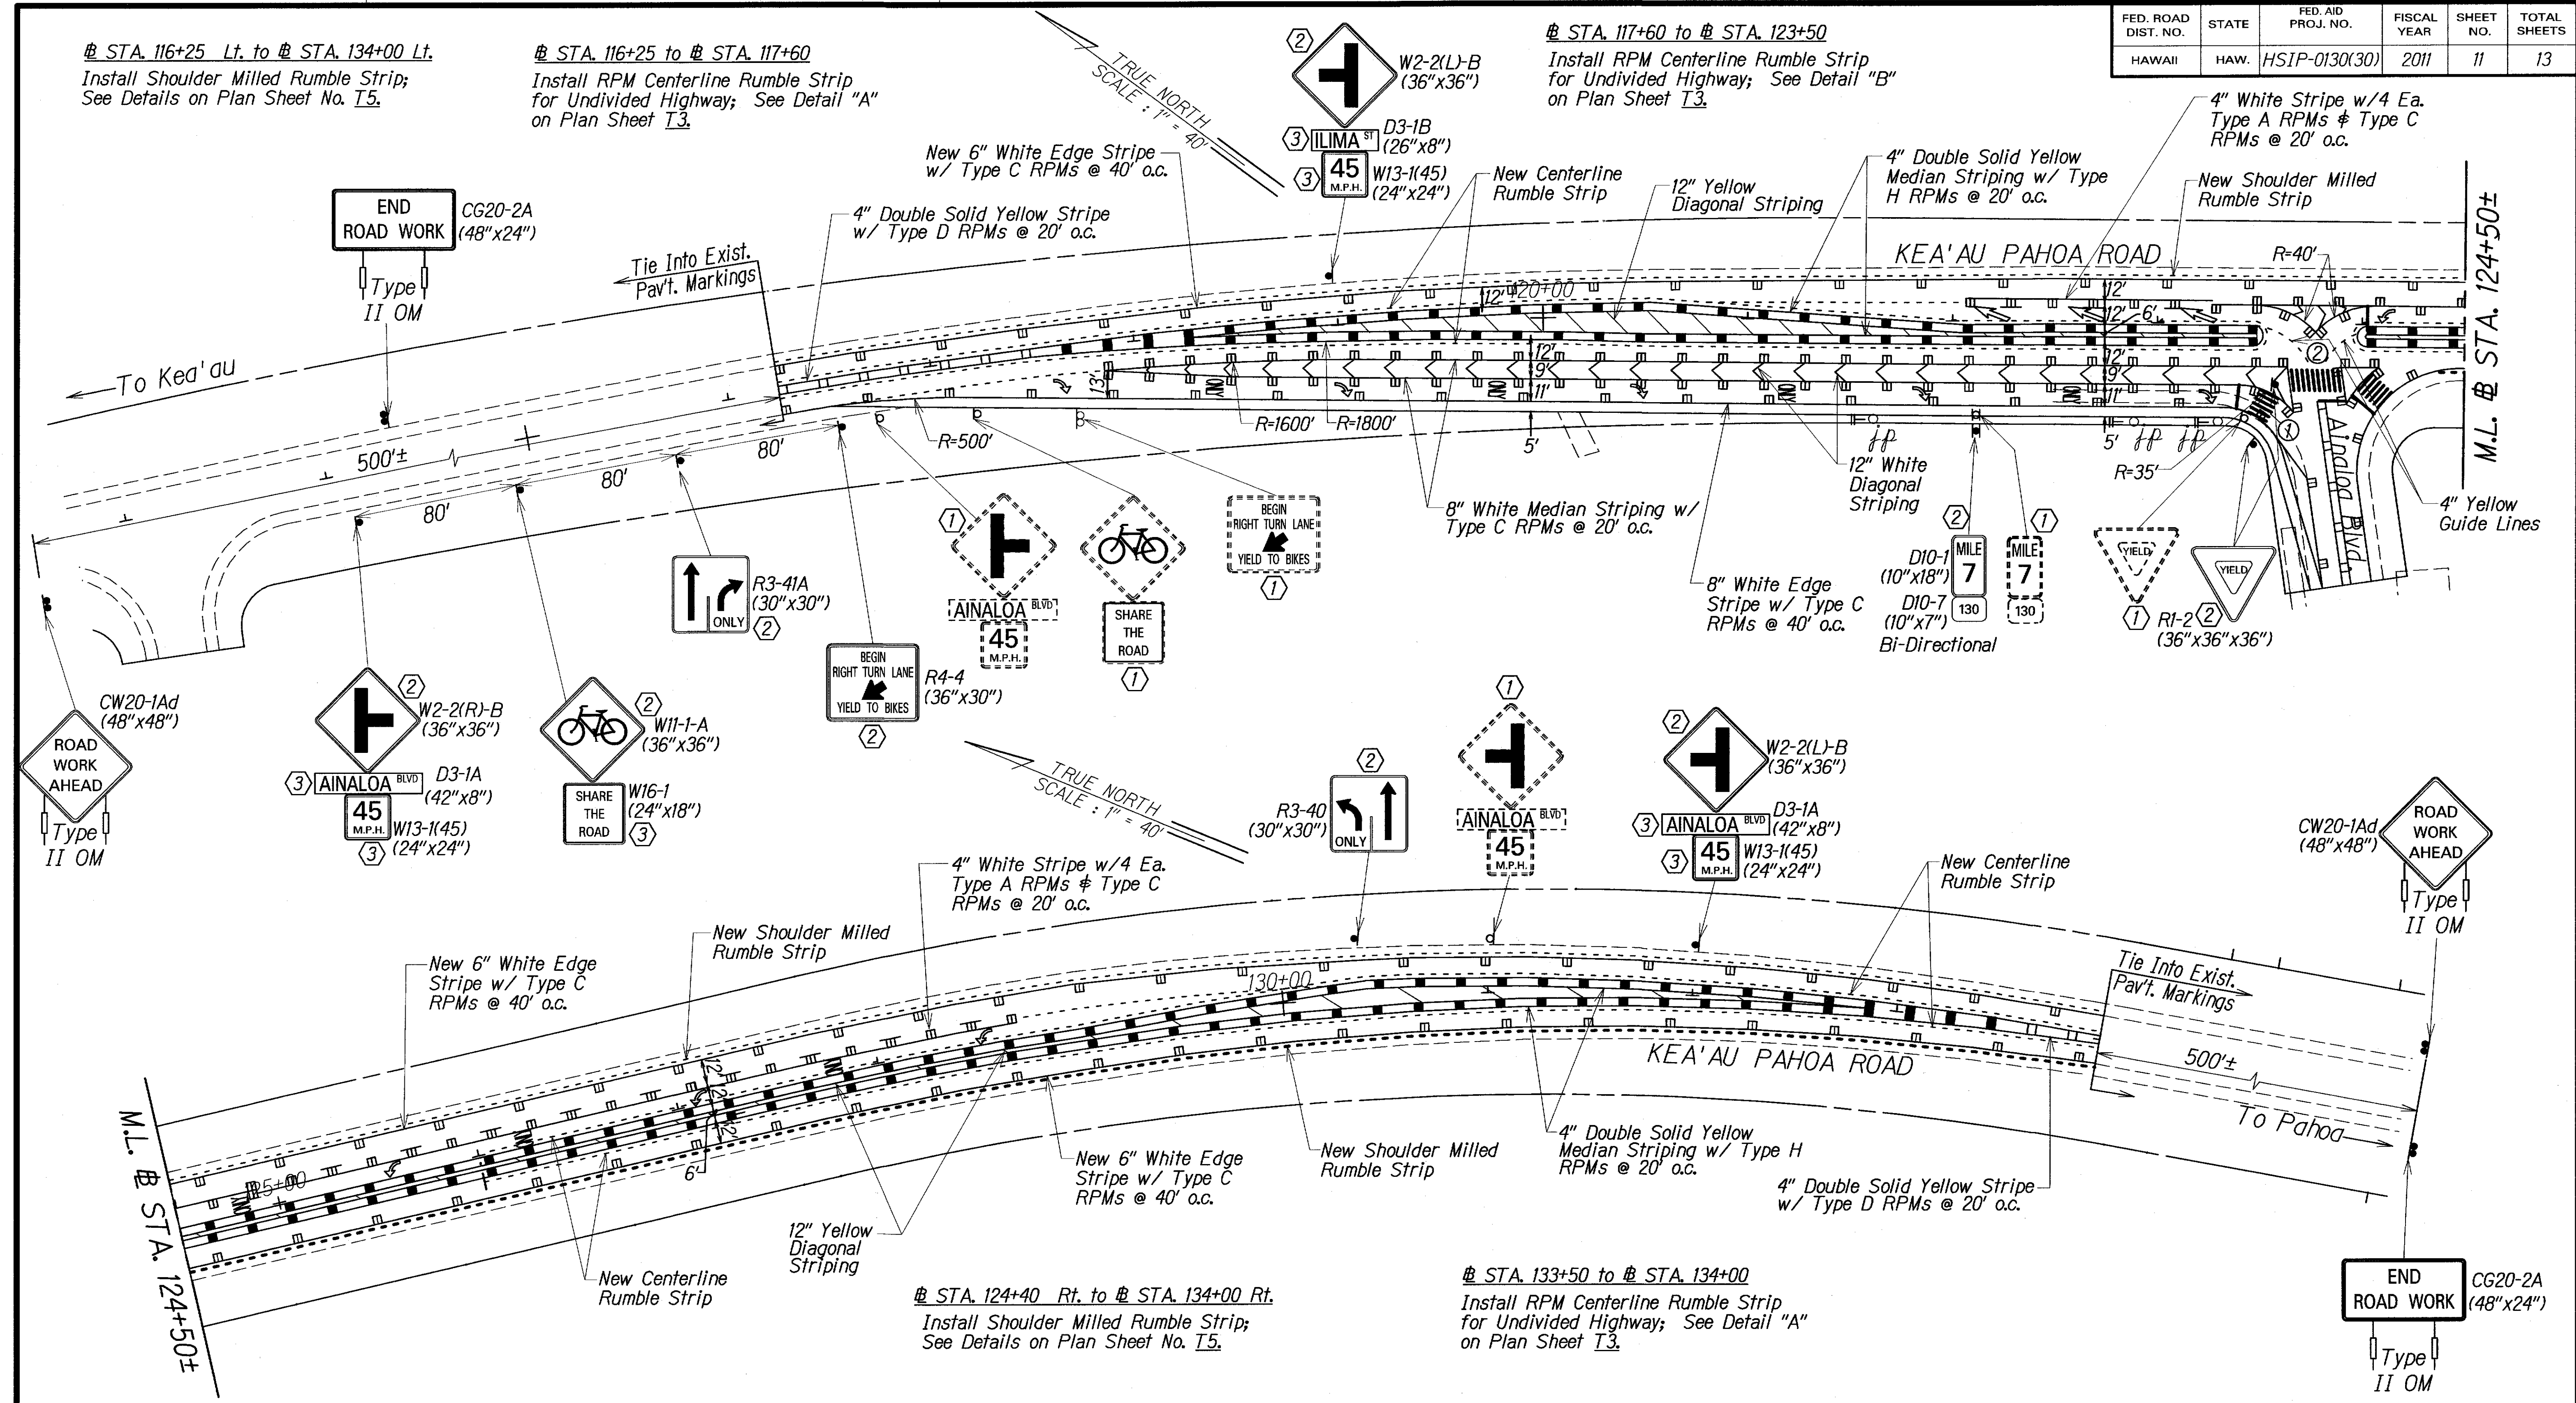

- KEY:**
- ① Remove Exist. Sign(s) & Post(s)
 - ② Install New Sign(s) & Post(s)
 - ③ Install New Sign(s)
 - ④ Remove Exist. Sign(s) & Post(s) & Install New Sign(s) & Post(s)
 - ⑤ Remove Exist. Sign(s) & Install New Sign(s)

II— Install Type II Object Marker (OM2-2V, Post Mounted), See Standard Plan TE-15.

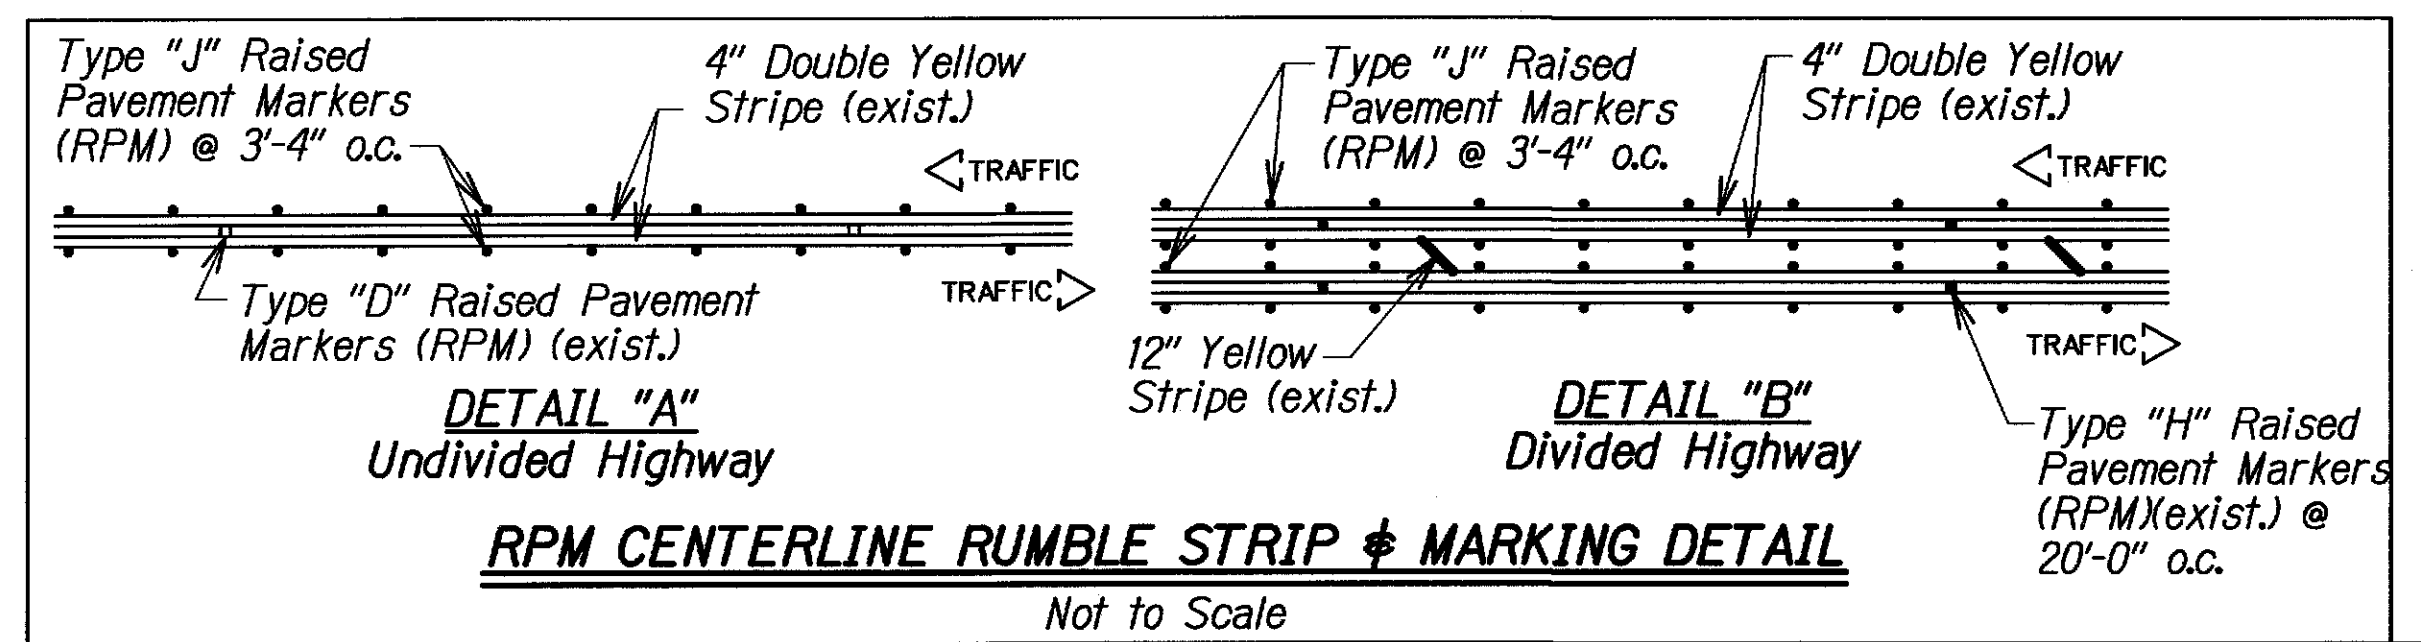

STATE OF HAWAII
DEPARTMENT OF TRANSPORTATION
HIGHWAYS DIVISION

PAVEMENT MARKING & SIGNING PLAN

KEAAU-PAHOA ROAD
Intersection Improvements
at Ainaloa Boulevard
Federal Aid Project No. HSIP-0130(30)

Scale: 1"=40' Date: November 2011

SHEET No. T3 OF 5 SHEETS

DESIGNED BY	DATE
TRACED BY	
QUANTITIES BY	
CHECKED BY	
ORIGINAL PLAN	
NOTE BOOK	
DESIGNED BY	
TRACED BY	
QUANTITIES BY	
CHECKED BY	